



FOR FIELD USE

NOTES

DESIGN DRAWING REF NO:


E SHEET REF NO:

1. ALL ELEVATION ARE GIVEN FROM REFERENCE EXIST. ADMIN.


BUILDING FF 298.34 = (±) 0'-0"

2. CL. INDICATES CENTER LINE.

05/31/22	0	For Field Use		
05/18/2022	A	For Approval		
DATE	NO.	REVISION/DESCRIPTION		
				
SURFACE PREP:	SSPC-SP2	BOLT U.N.O. A325N	DRY FILM THICK:-	--
PAIN T :	STD_SHOP	HOLES U.N.O. 13/16 Ø U.	WELDS U.N.O. E70XX	APPL SHOP 05/18/22
PROJECT :- REDWATER I.S.D. CANOPIES 202 Red River Road North, Redwater, Texas 75573				DATE:- 05/18/22
				DRAWN BY:- AKS
				CHK'D BY:- GAB
DESCRIPTION:- PARTIAL CANOPY LAYOUT PLAN				JOB NO:- --
CUSTOMER:- Contech Contractors Inc.				SHEET # E302
				

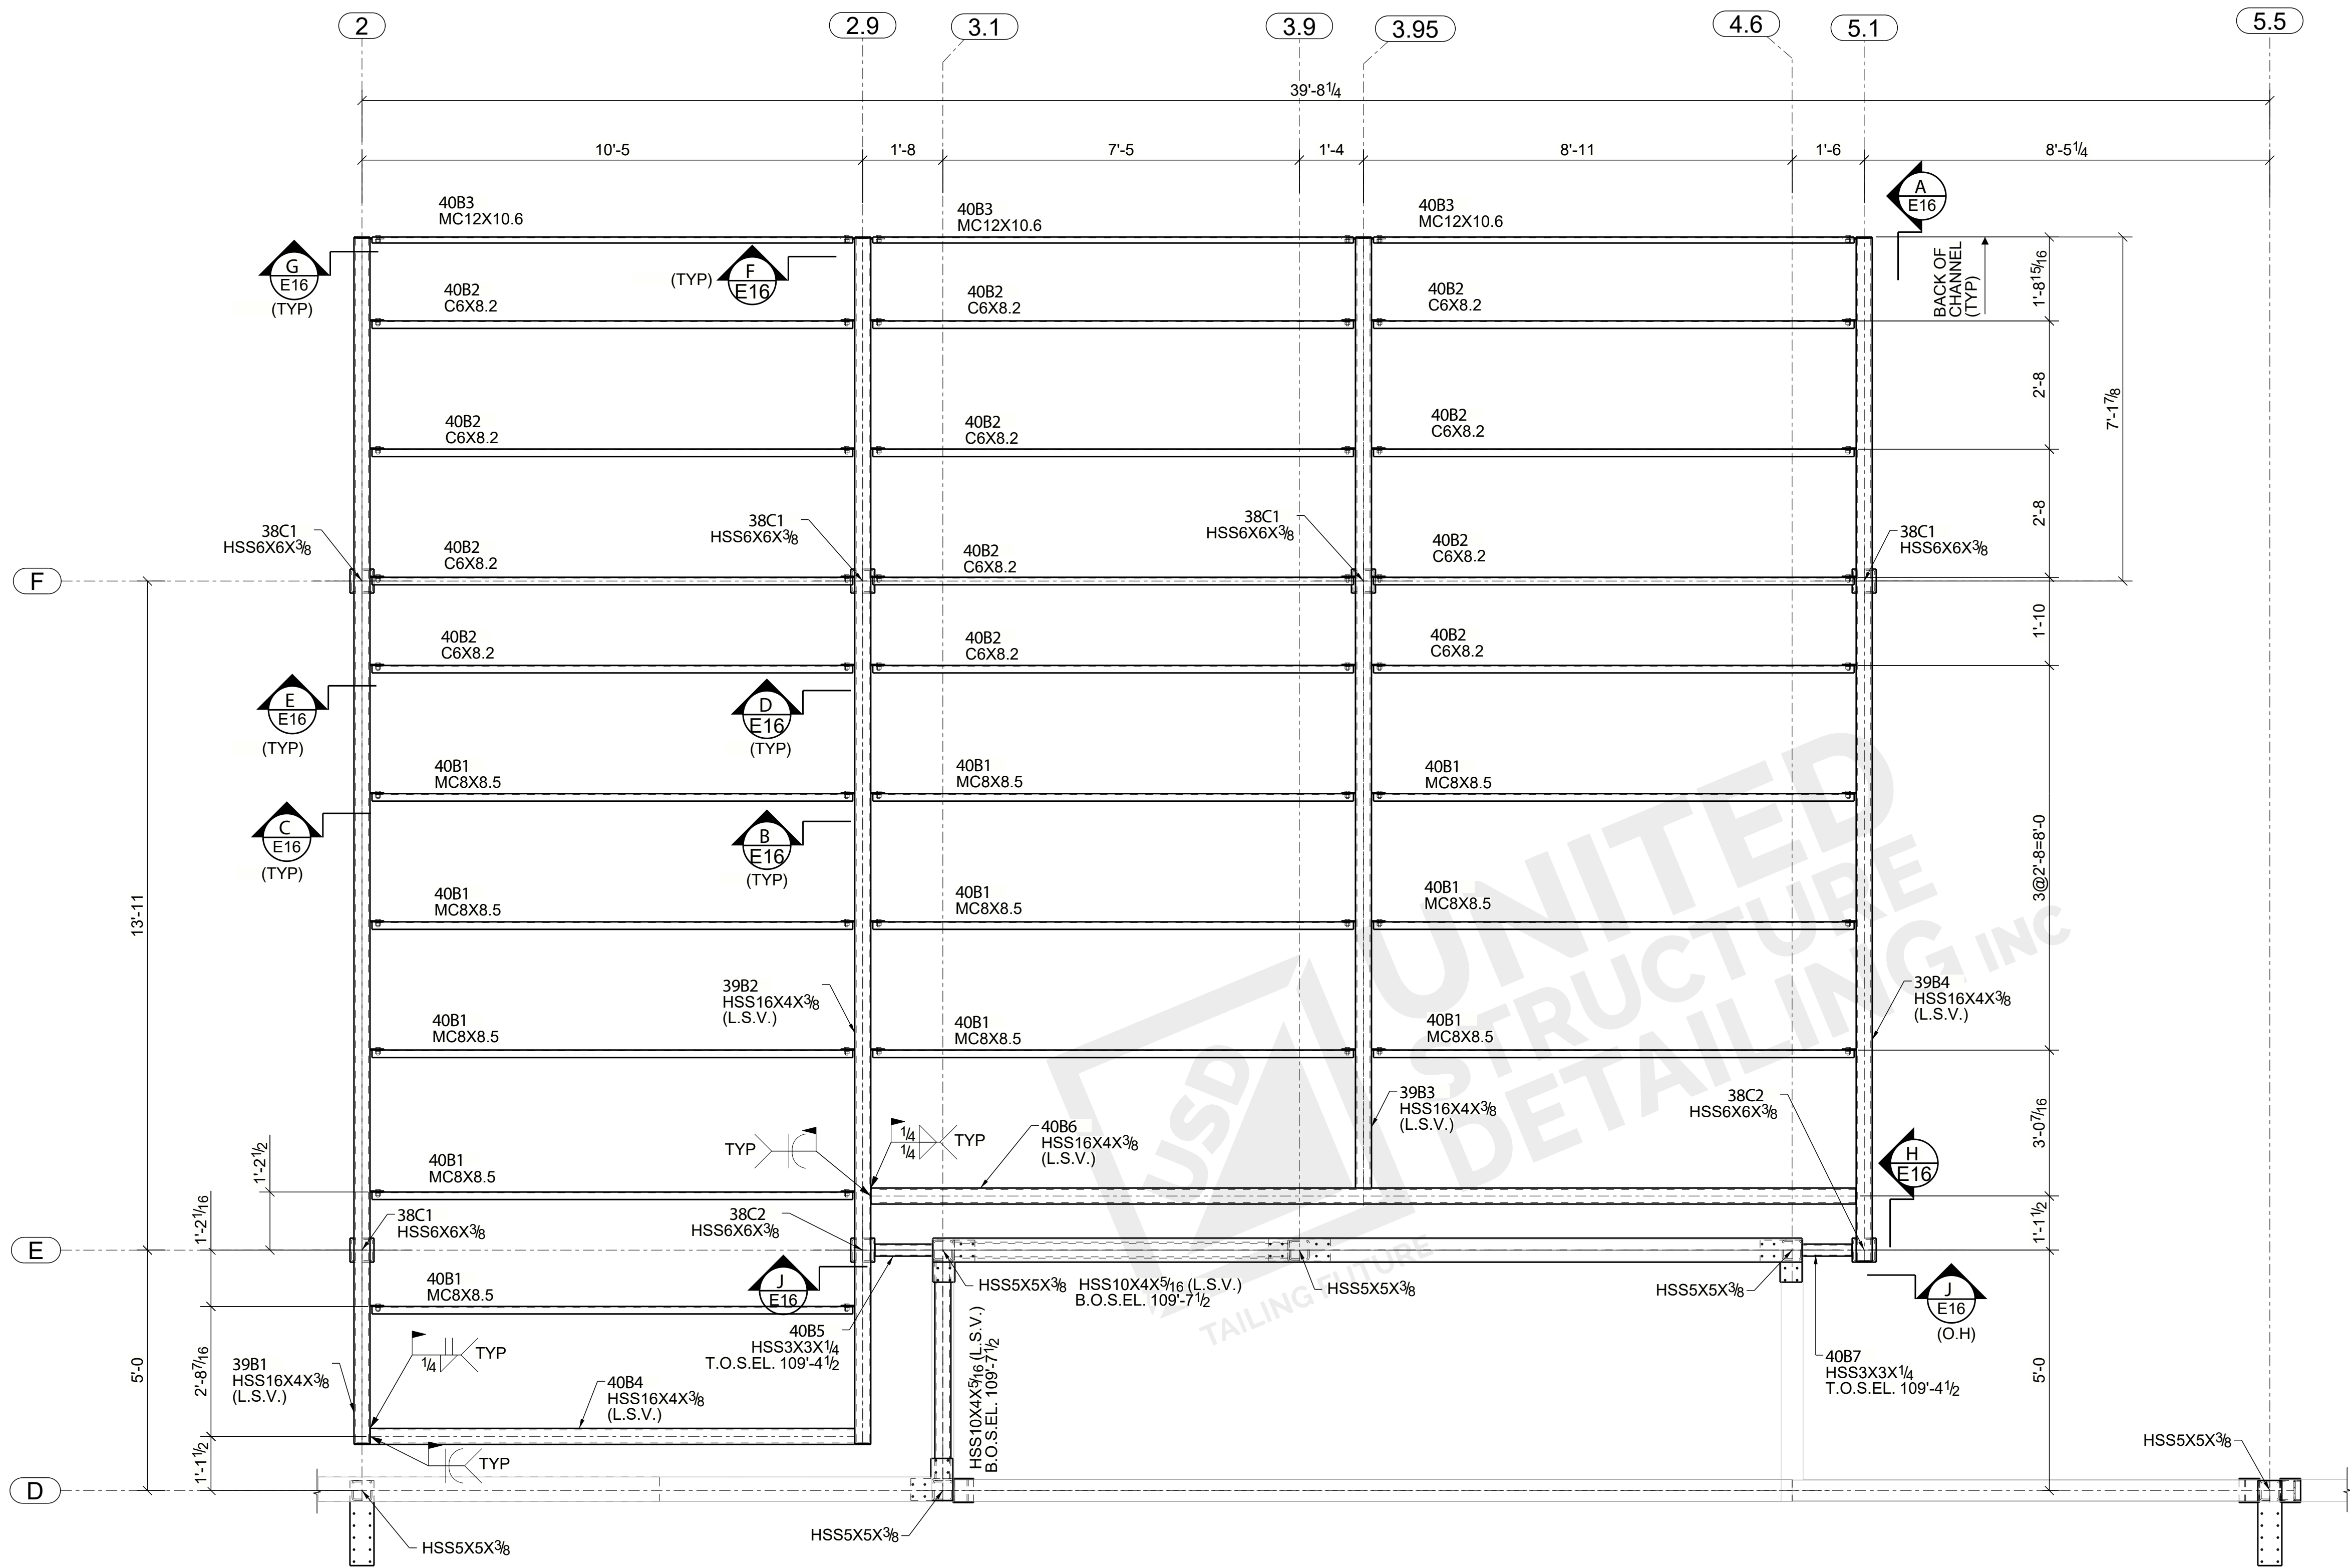

DRIVE THRU CANOPY FRAMING PLAN
(REF:-1/S1.2)
(B.O.S.EL (+)109'-9")









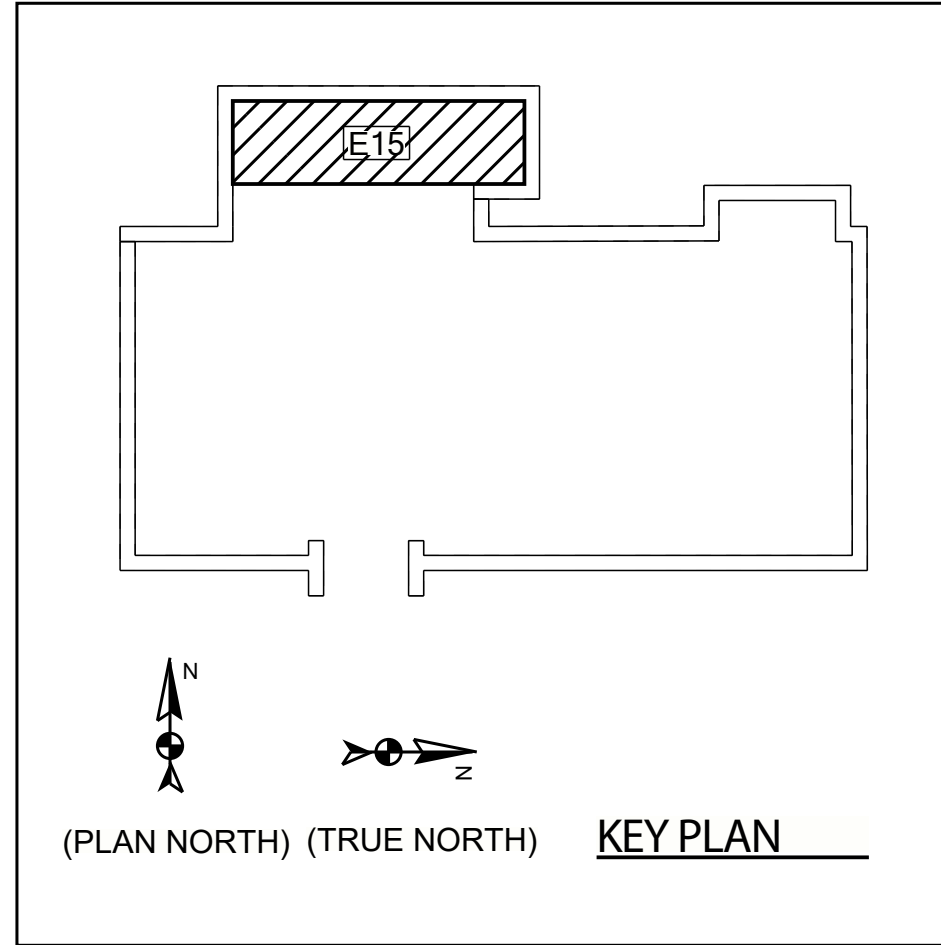


- NOTES:-
1. T.O.S.EL. INDICATES TOP OF STEEL ELEVATION.
 2. B.O.S. INDICATES BOTTOM OF STEEL.
 3. L.S.V INDICATES LONG SIDE VERTICAL.
 4. L.S.H. INDICATES LONG SIDE HORIZONTAL.
 5. REFER SHEET E16.

MATERIAL: A36 U.N.O
WELD: E70XX
REF:

PAINT: STD.SHOP
HLS:13/16Ø U.N.O EDGE DIST: 1"1/2 UNO


△			
0	02/27/2023	For Field Use	SNE
A	02/16/2023	For Approval	SNE
REV.	DATE	DESCRIPTION	BY
USD UNITED STRUCTURE DETAILING INC PRINT RECORD NO. PURPOSE DATE JOB: WHATABURGER LOCATION: 3900 EAST RACE AVENUE SEARCY,AR 72143 CONTRACTOR: MITCHELL BROTHERS ARCHITECT: CASTLES DESIGN GROUP DETAILED BY: <u>NIK</u> DATE: <u>02/16/2023</u> CONTRACT NO. <u>23-877</u> CHECKED BY: <u>AMK</u> DATE: <u>02/16/2023</u> SHEET NO. <u>E15</u> 0			

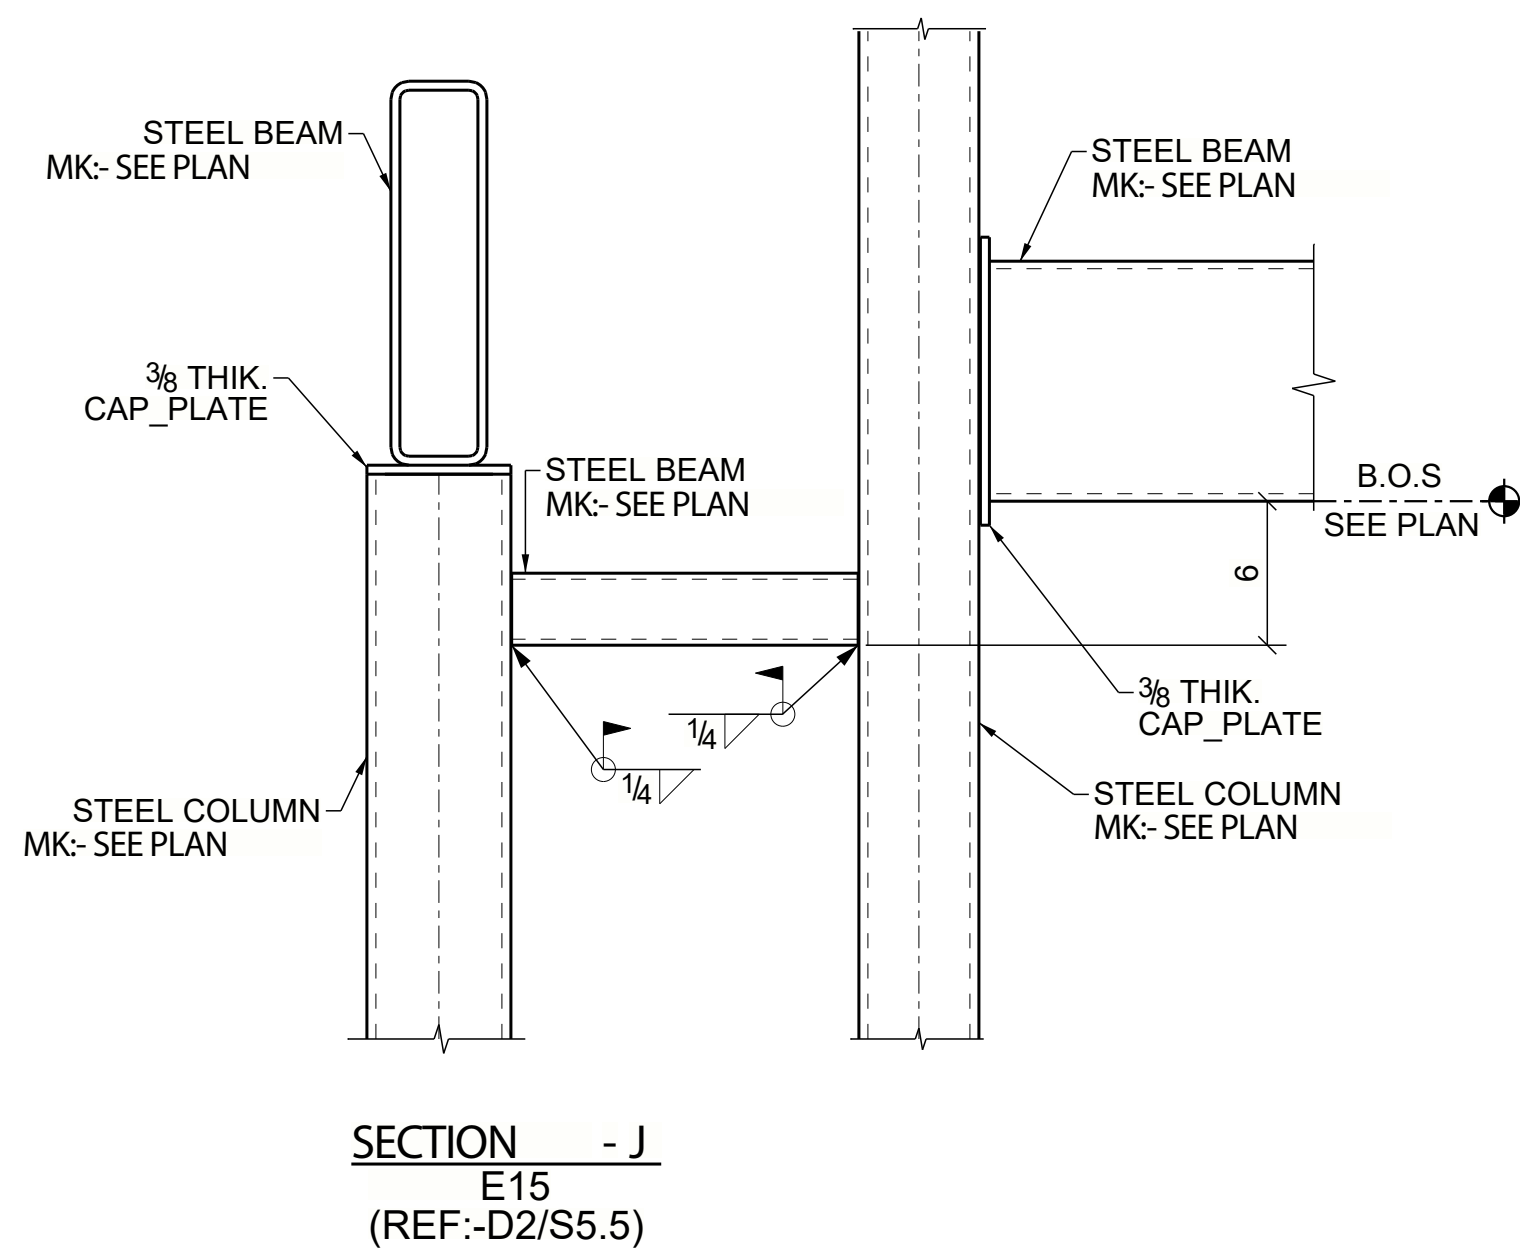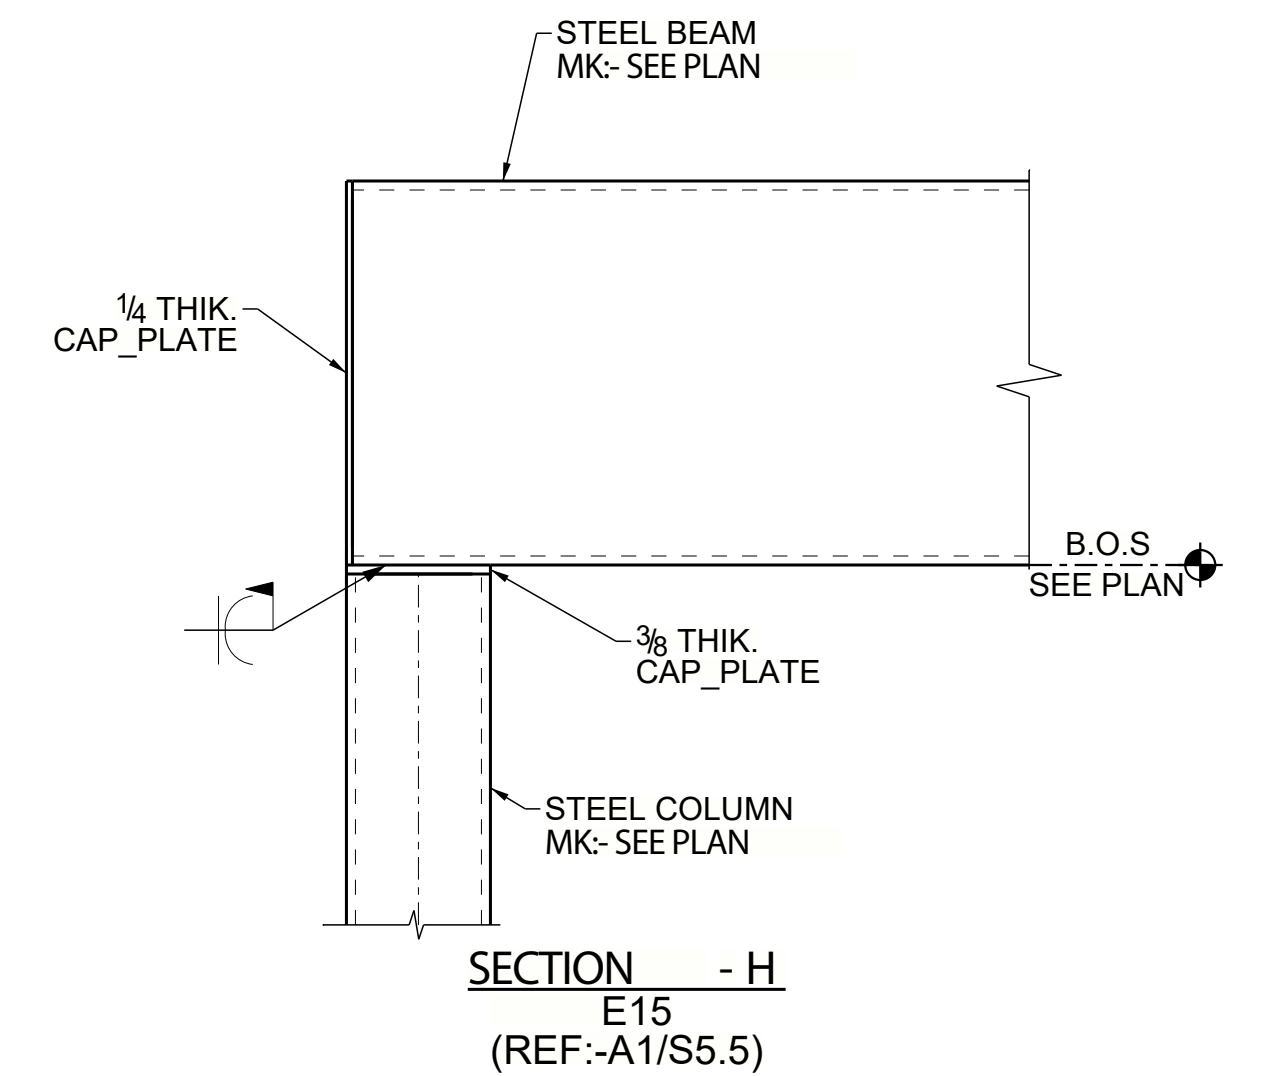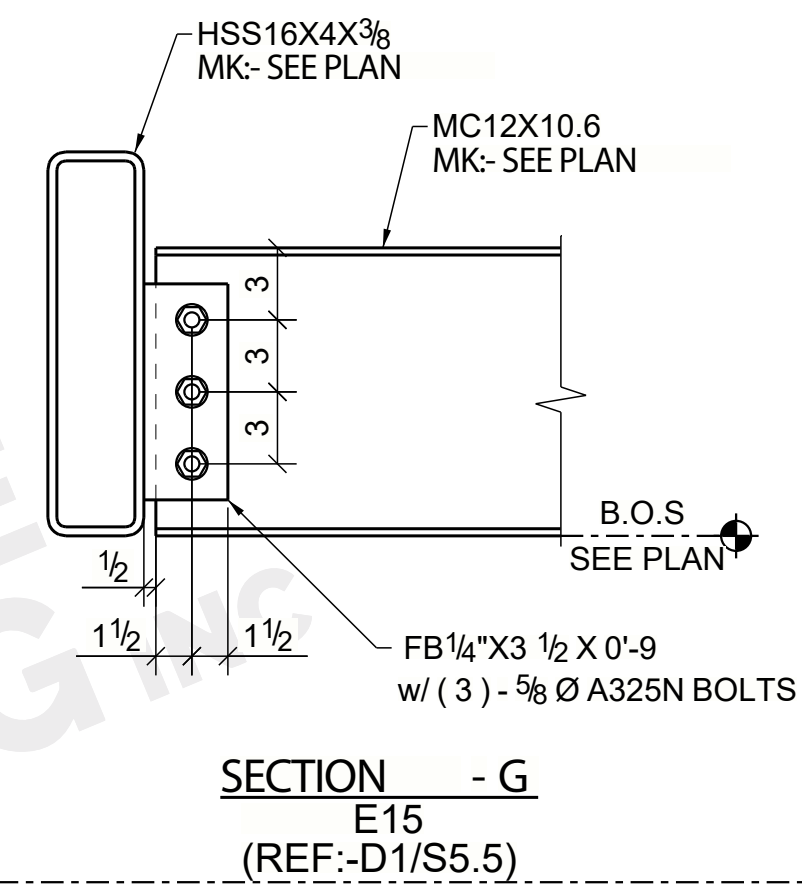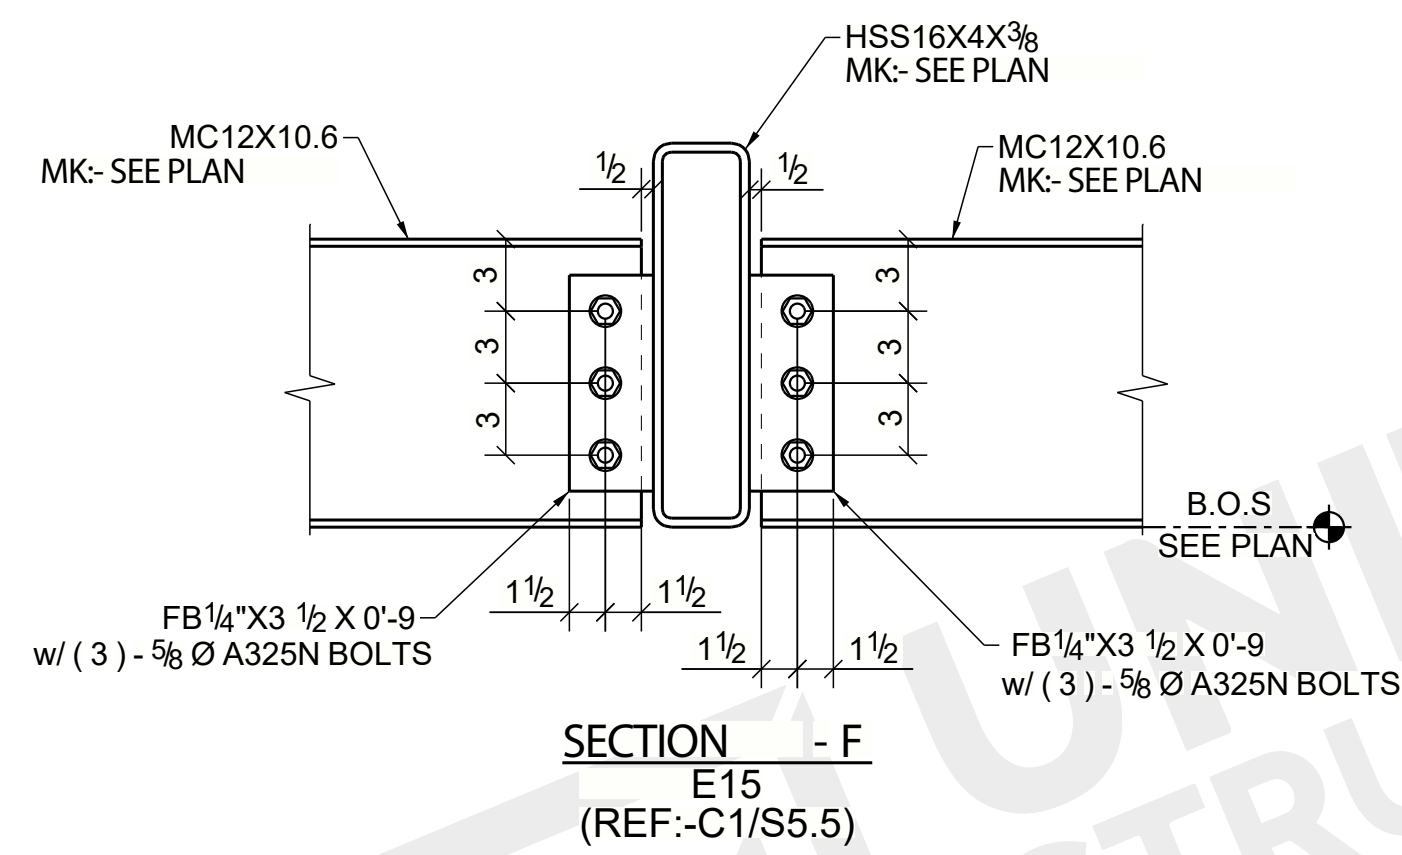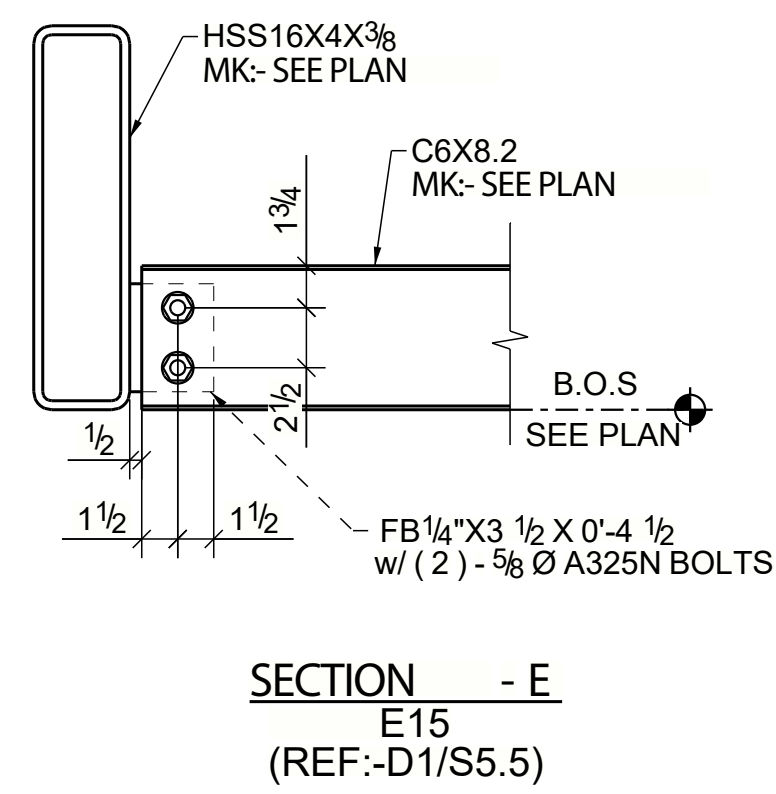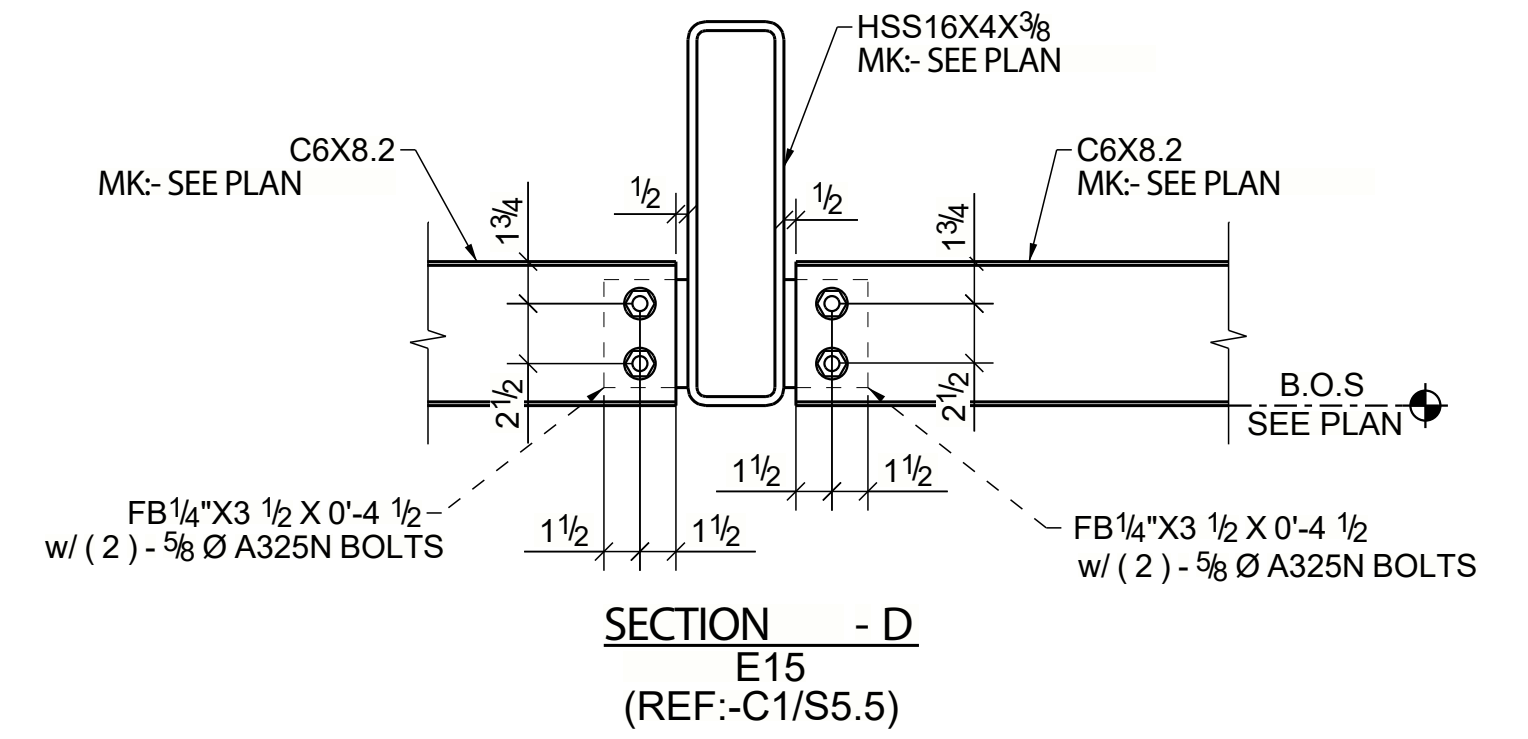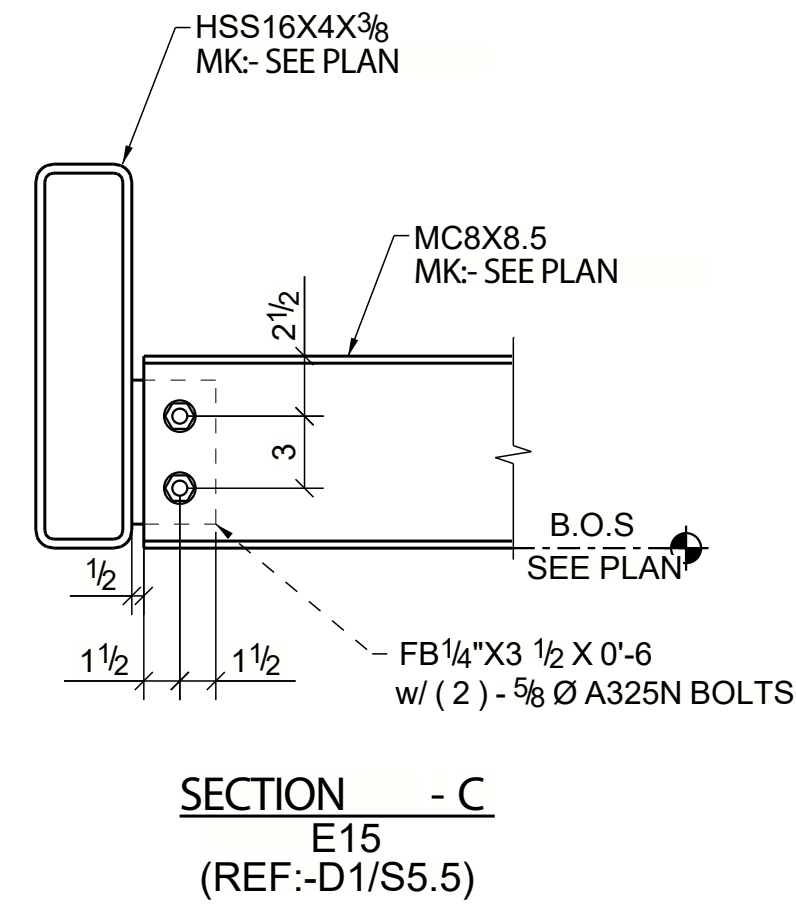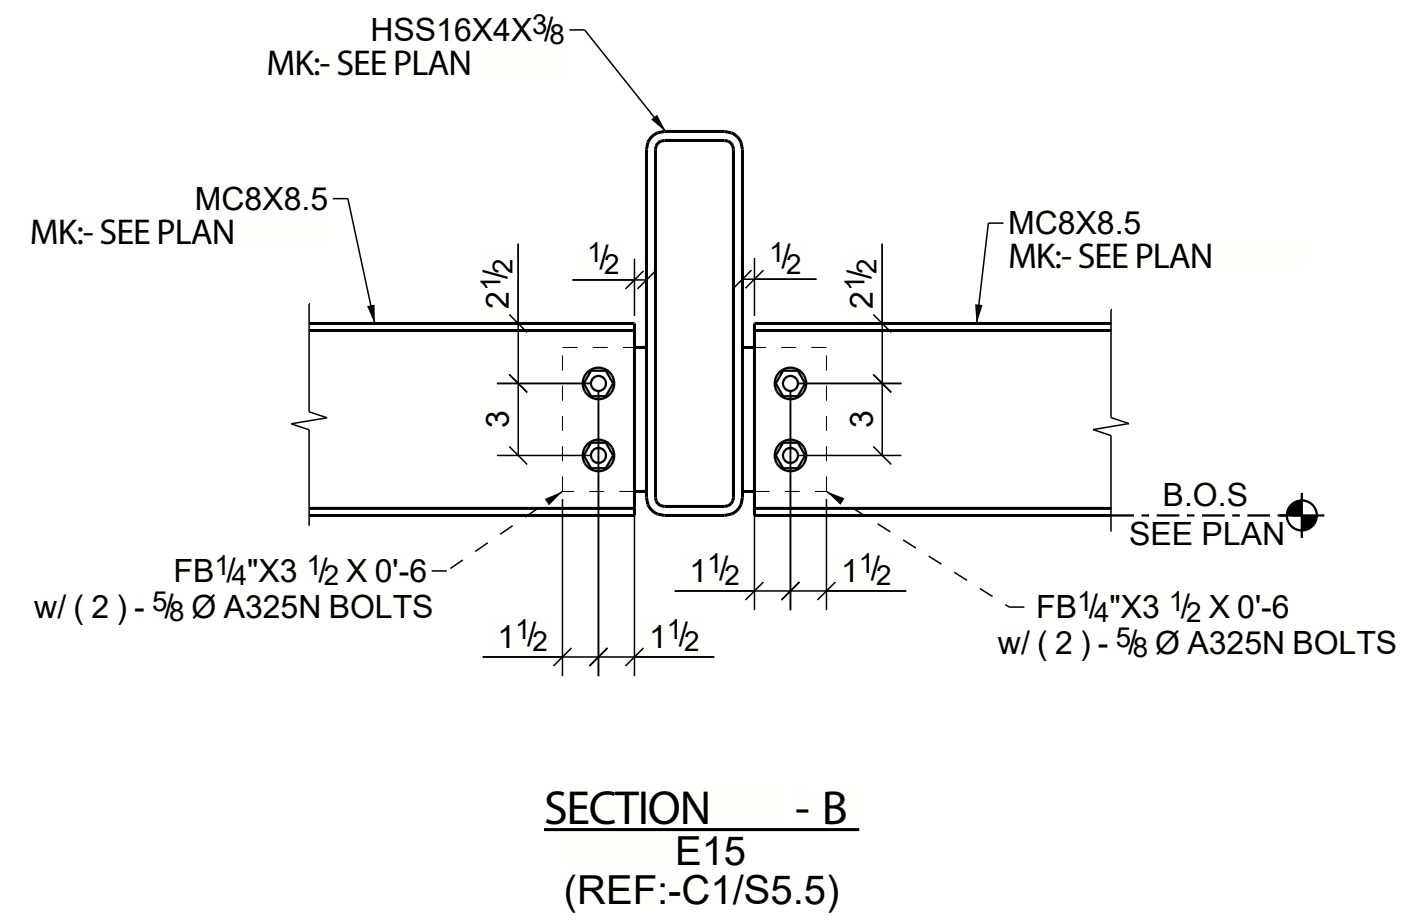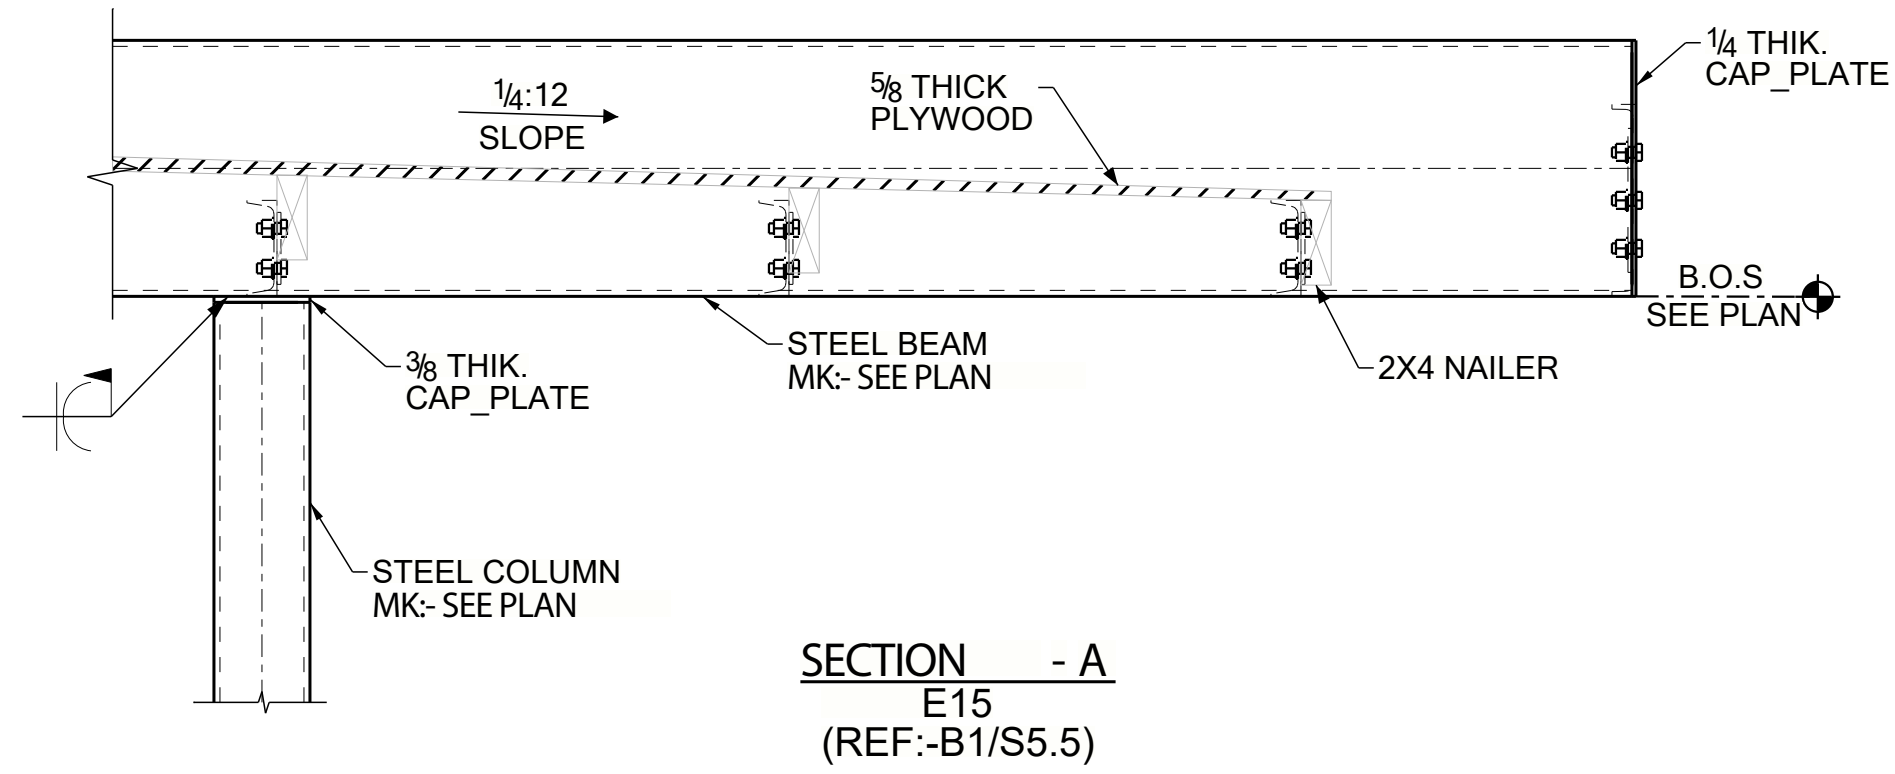

MATERIAL: A36 U.N.O
WELD: E70XX
REF:

PAINT: STD.SHOP
HLS:13/16Ø U.N.O EDGE DIST: 1"1/2 UNO



REV.	DATE	DESCRIPTION	BY
0	02/27/2023	For Field Use	SNE
A	02/16/2023	For Approval	SNE
 UNITED STRUCTURE DETAILING INC. DETAILING THE FUTURE			
PRINT RECORD NO. PURPOSE DATE JOB: WHATABURGER LOCATION: 3900 EAST RACE AVENUE SEARCY,AR 72143 CONTRACTOR: MITCHELL BROTHERS ARCHITECT: CASTLES DESIGN GROUP DETAILED BY: <u>NIK</u> DATE: <u>02/16/2023</u> CHECKED BY: <u>AMK</u> DATE: <u>02/16/2023</u>			
			CONTRACT NO. 23-877 SHEET NO. E16

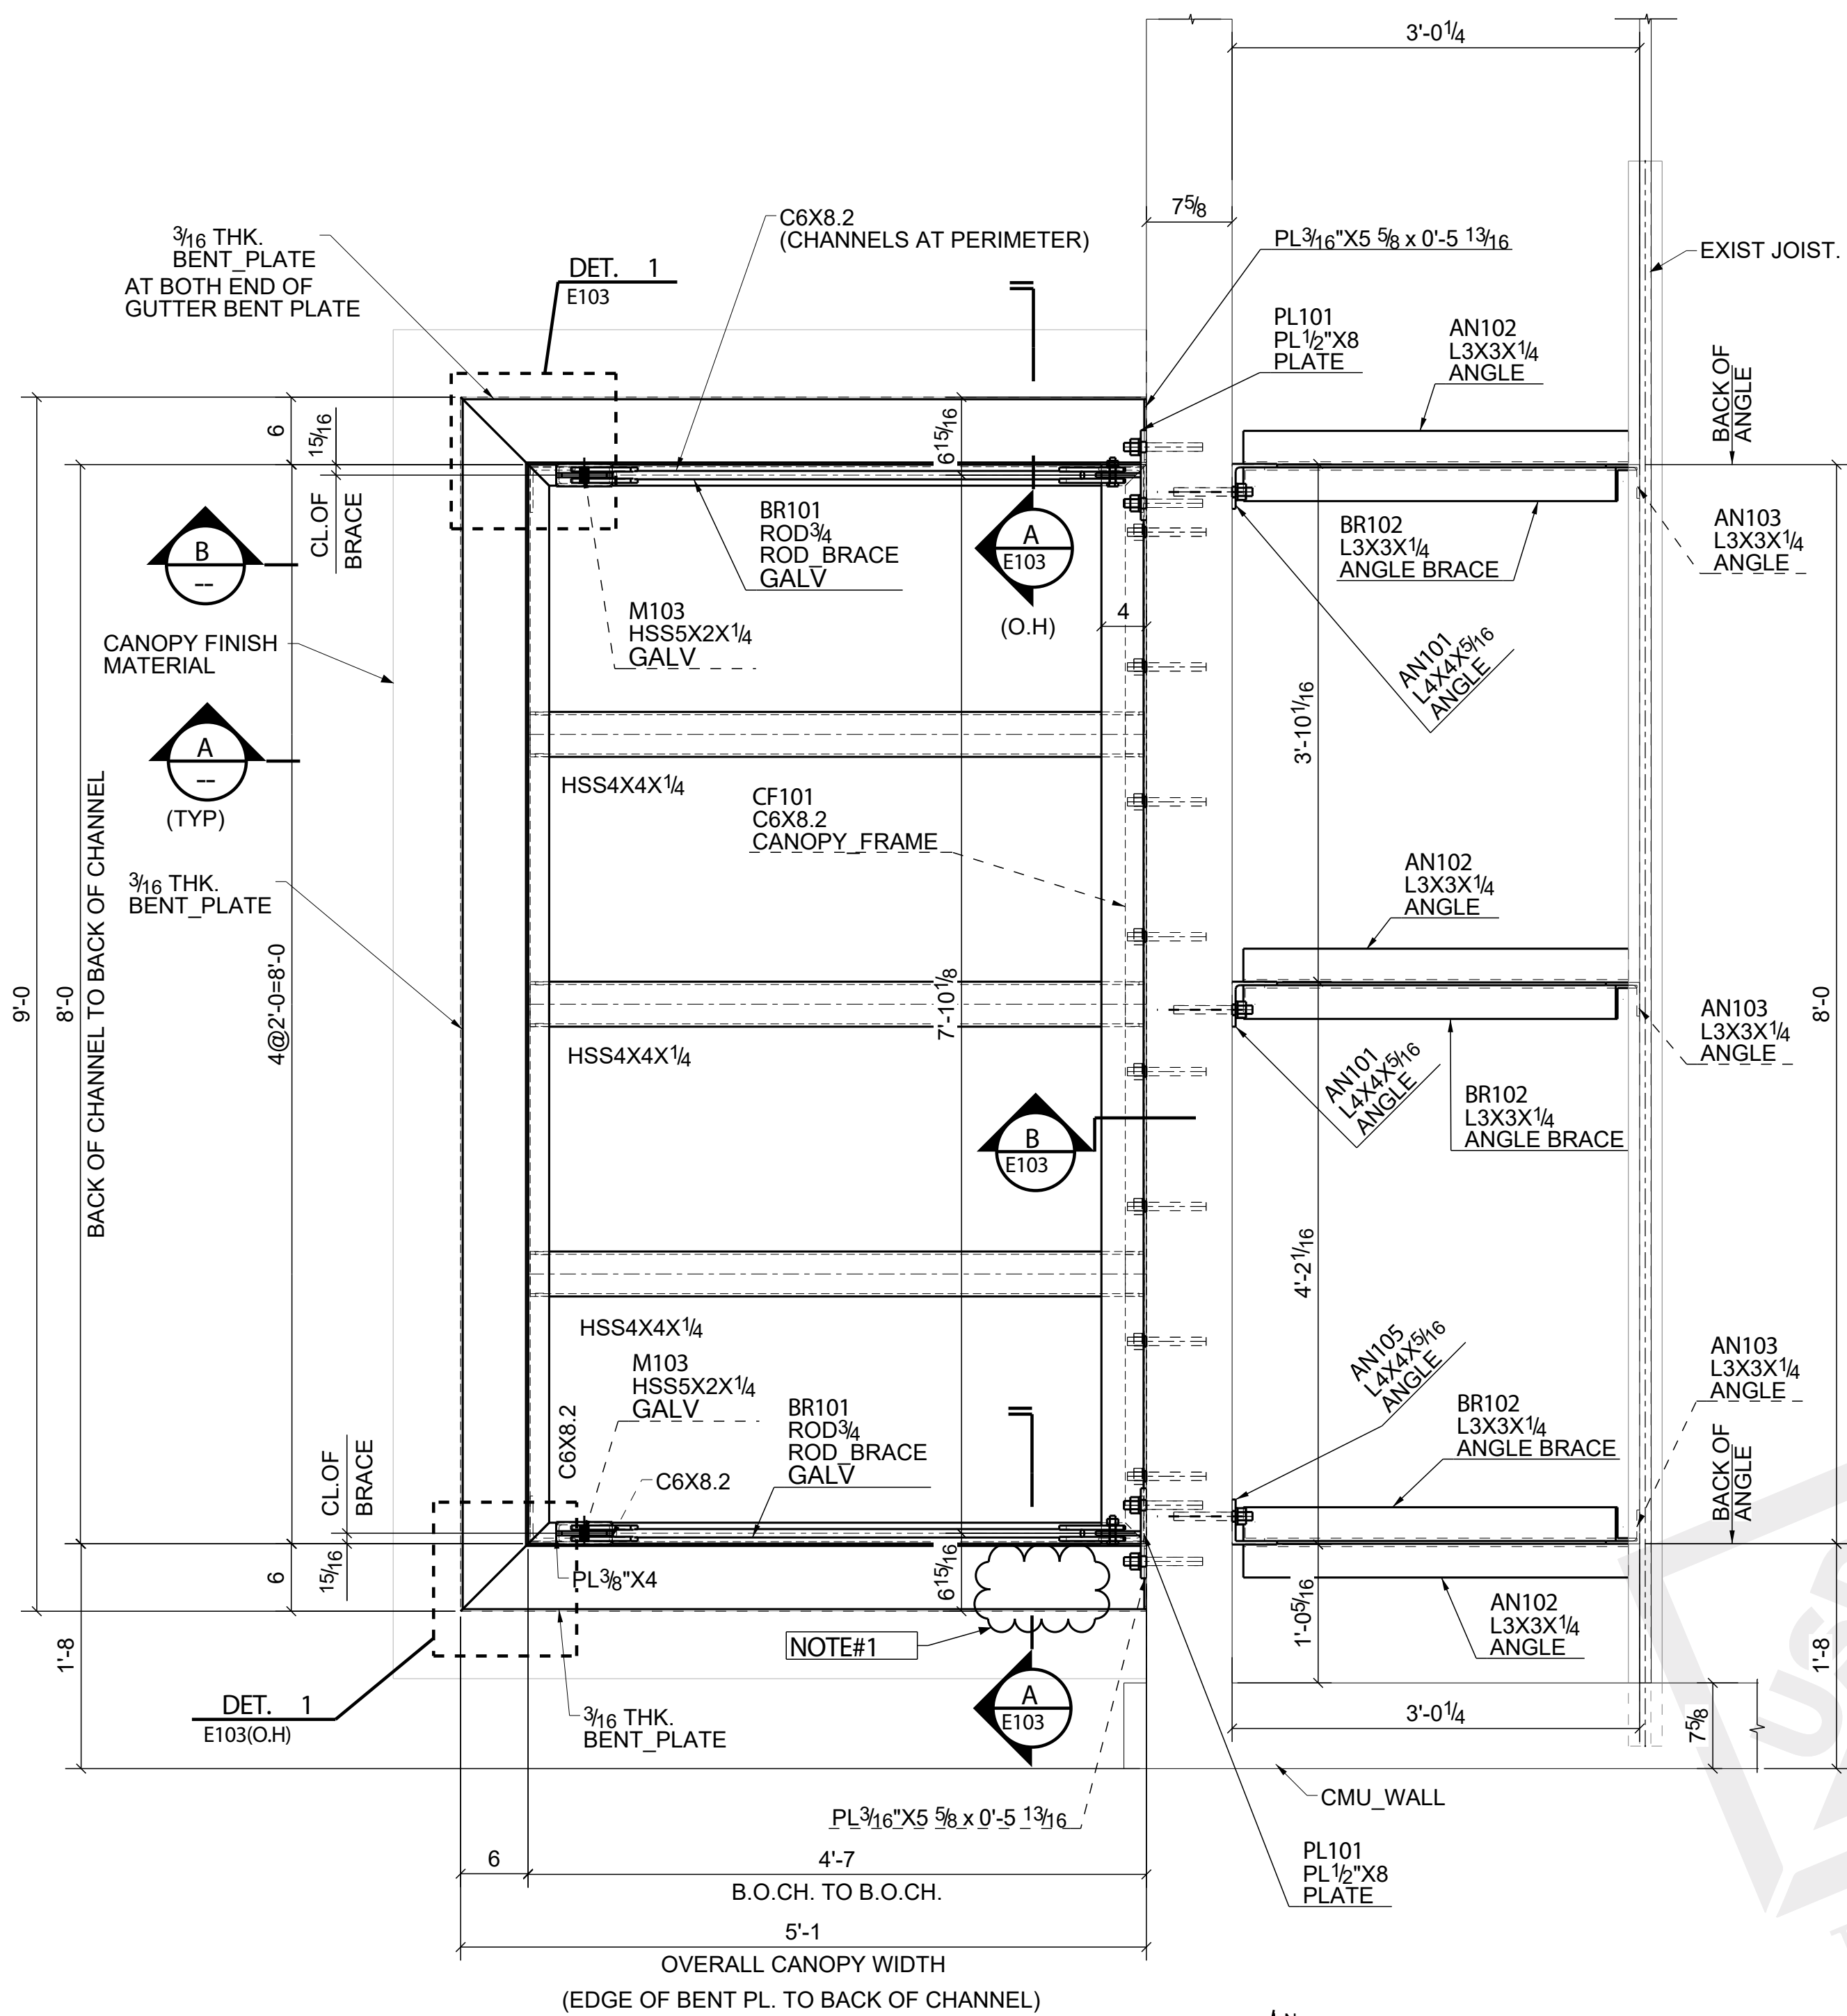

CANOPY LAYOUT PLAN
(REF:- 1/ S101)

G.C. NOTE

NOTE#1: FIELD COORDINATE LOCATION OF DRAIN AND PROVIDE FIELD CUT IN BENT PLATE AS REQUIRED.

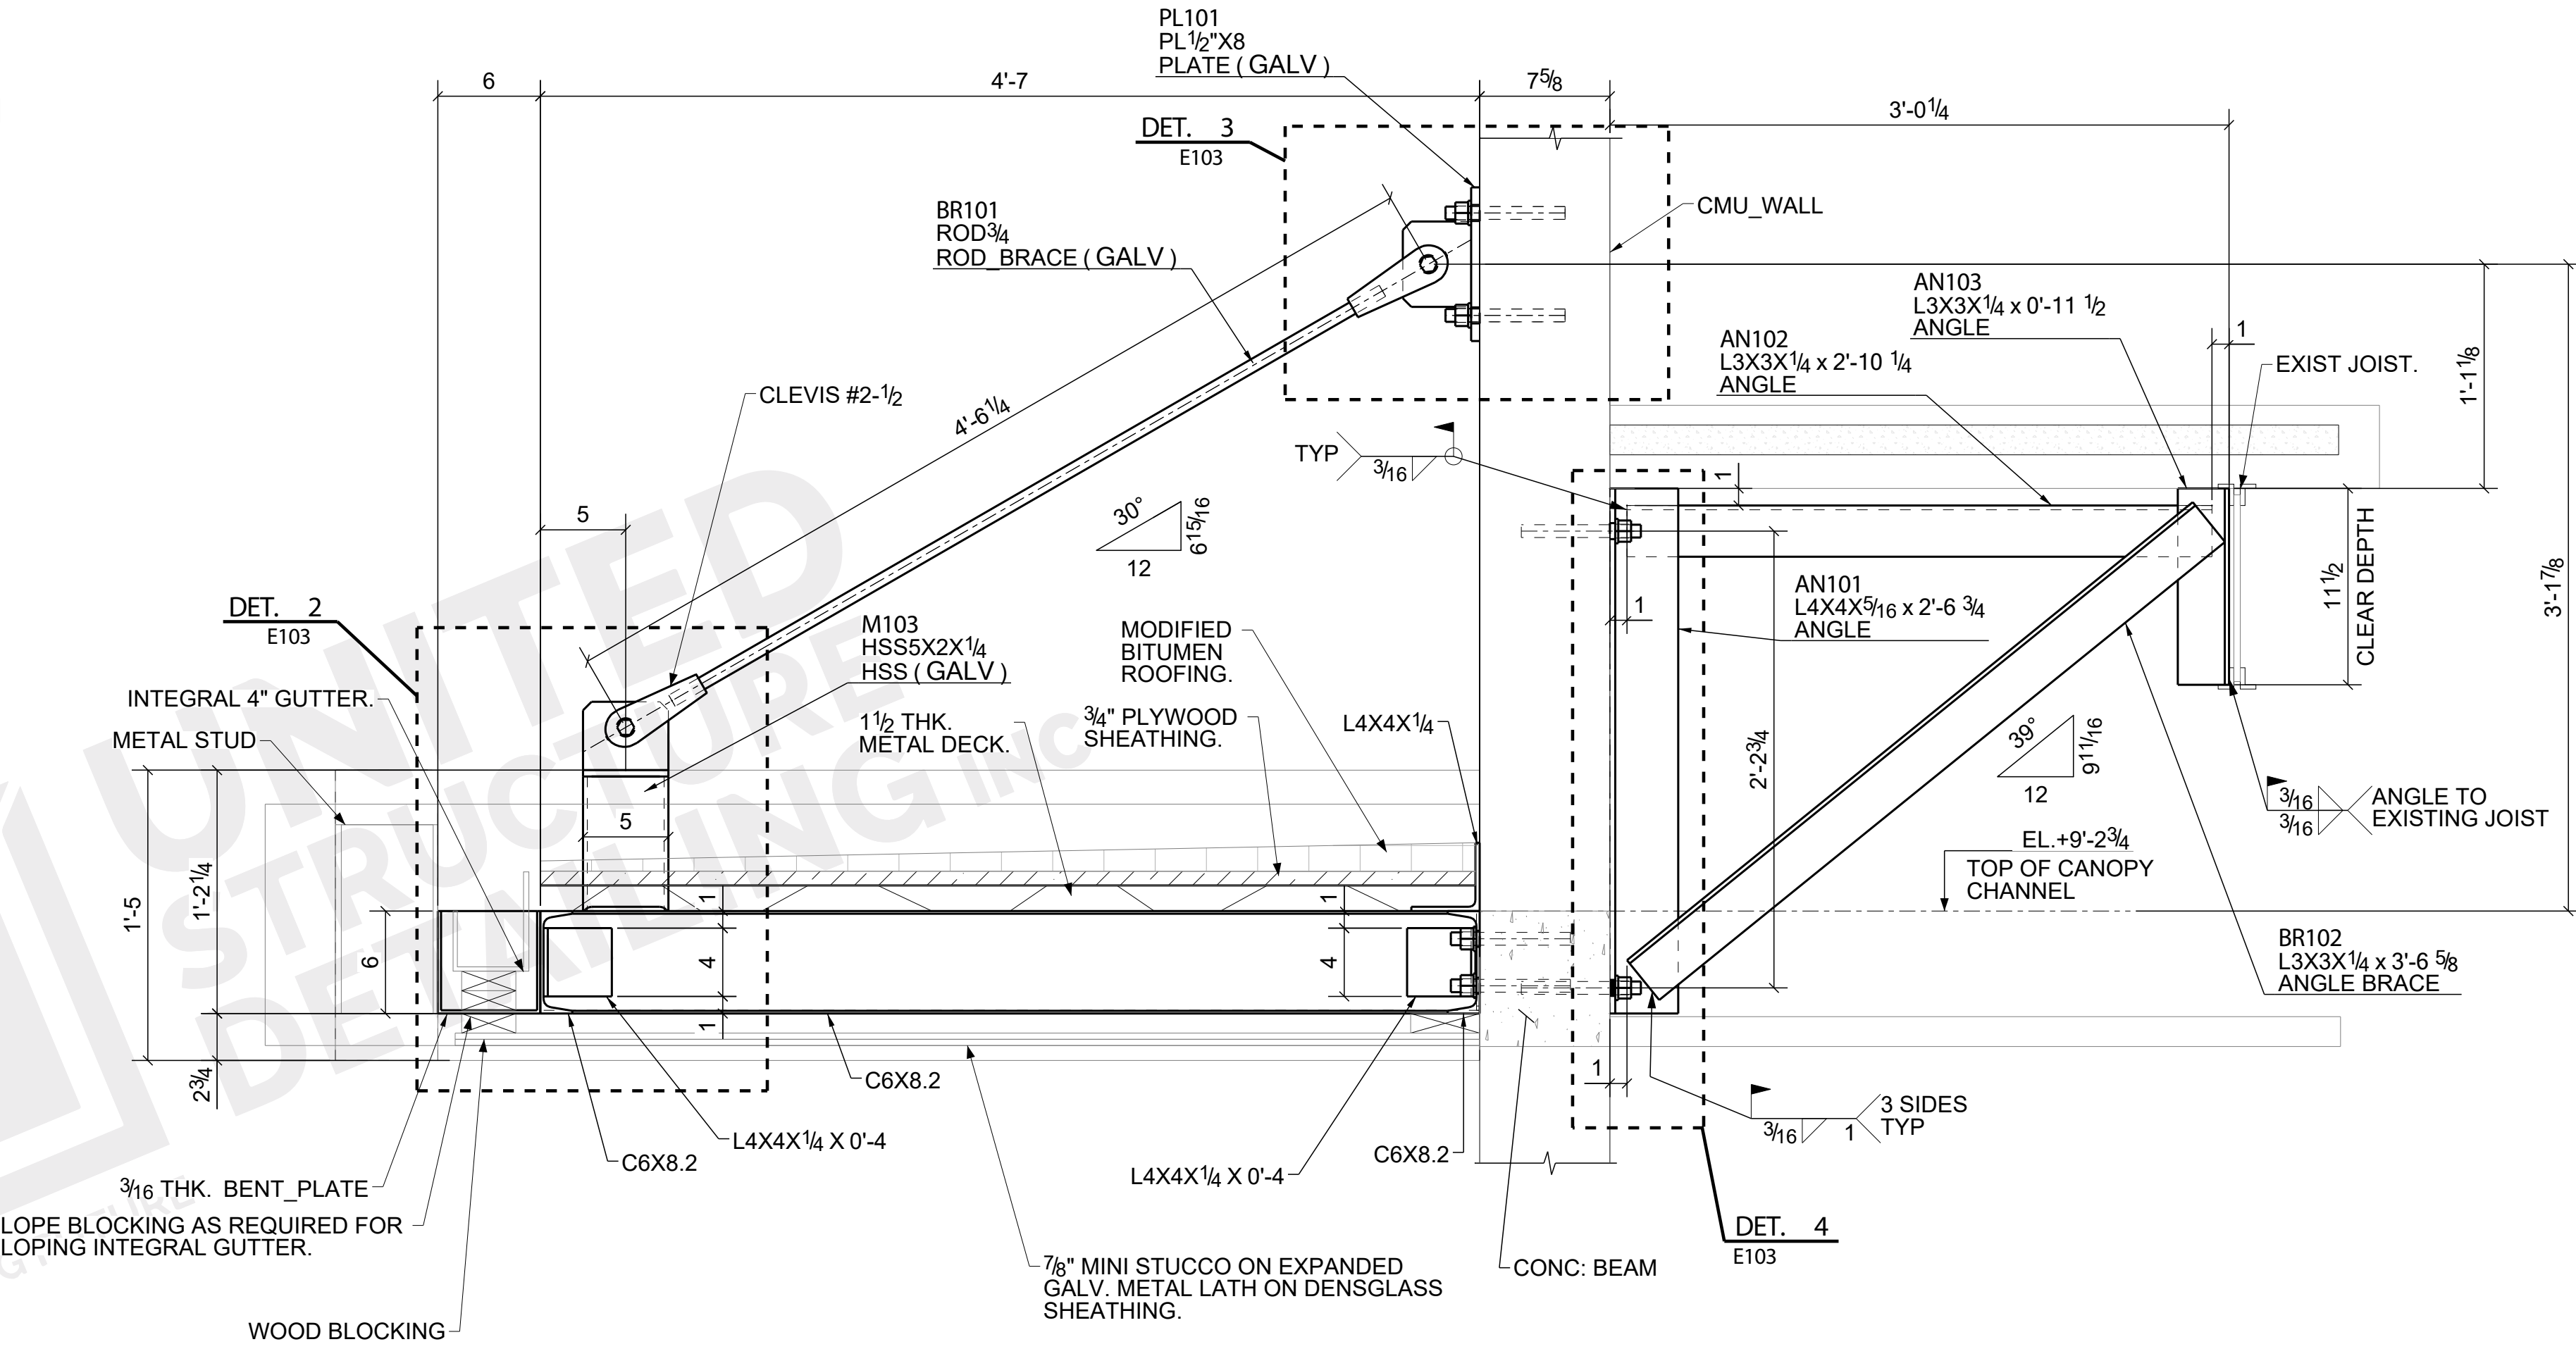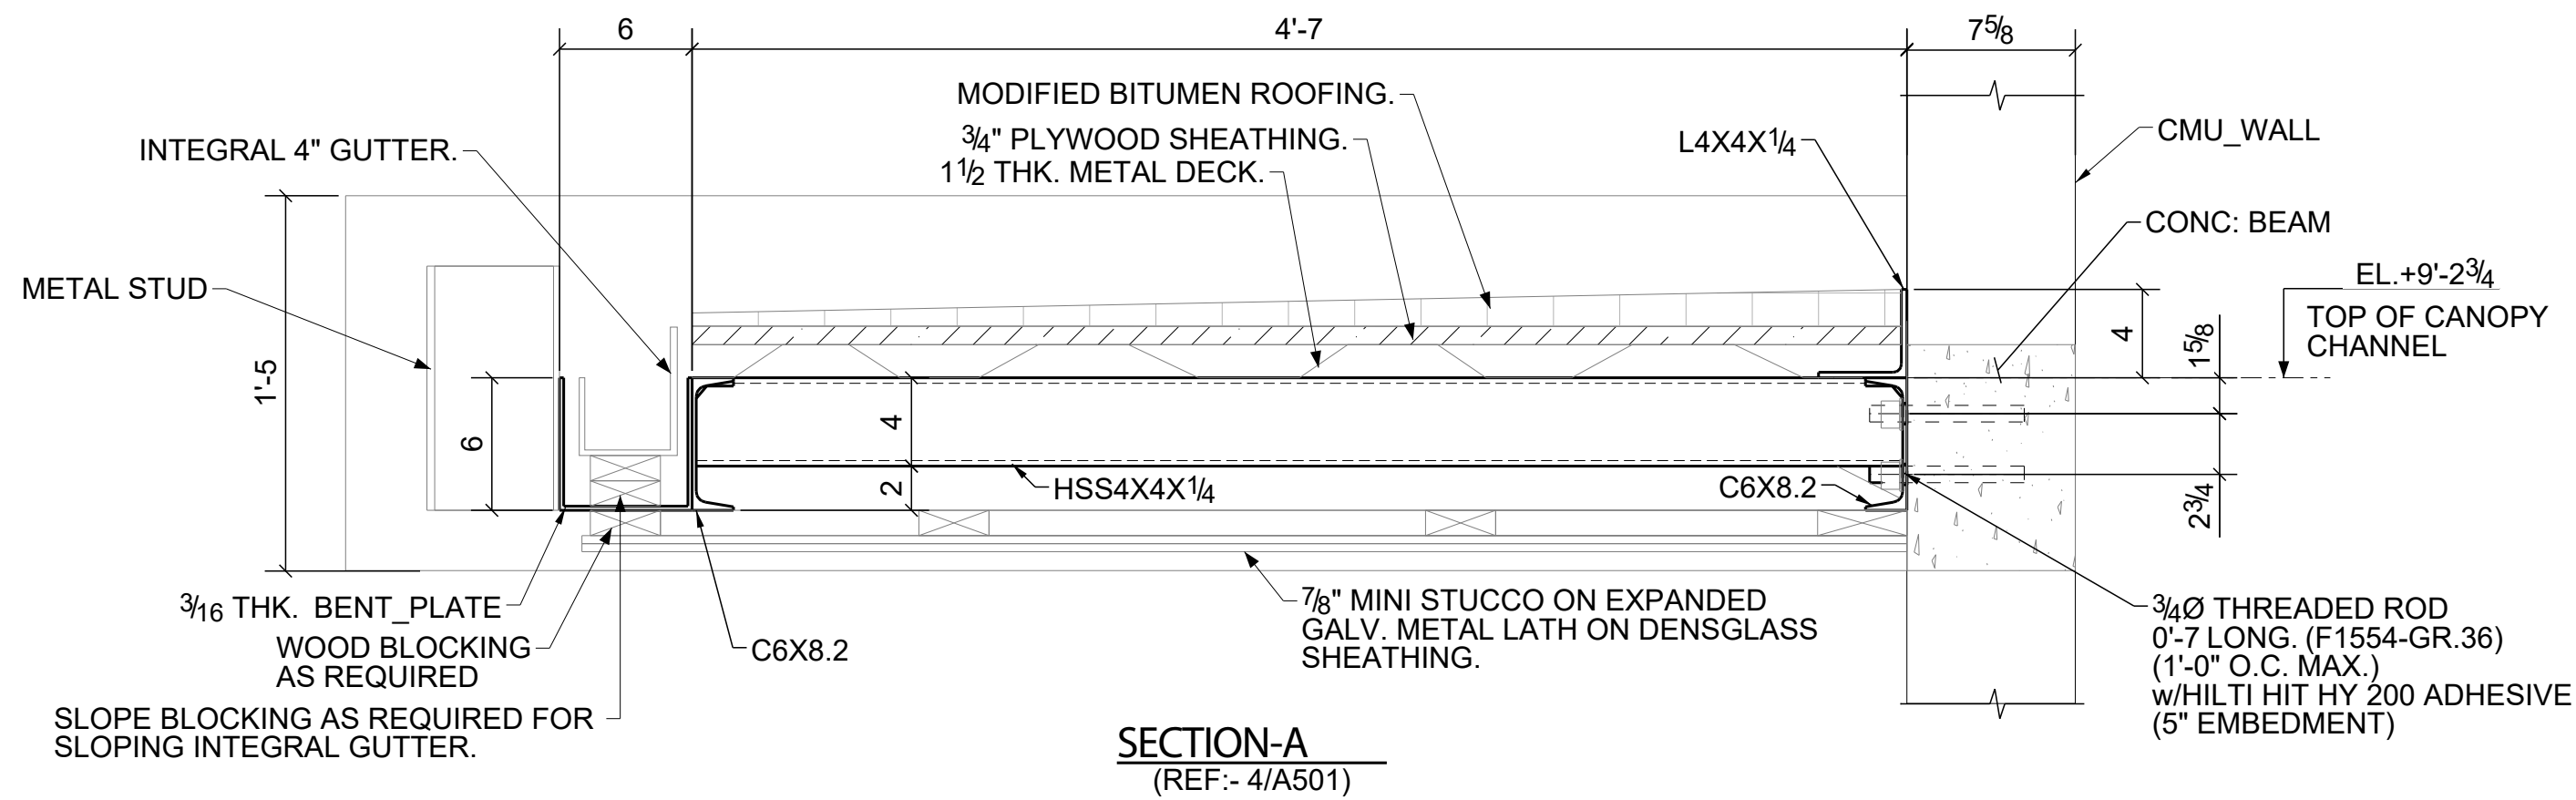

FOR FIELD USE			
NOTES	09/26/22	0	For Field Use
	06/20/22	A	For Approval
DESIGN DRAWING REF NO:	DATE	NO.	REVISION/DESCRIPTION
E SHEET REF NO:	UNITED STRUCTURE DETAILING INC. DETAILING THE FUTURE		
1. ALL ELEVATION GIVEN FROM REF. FIN FLR. EL. 0'-0"			
PROJECT :-	VYSTAR CREDIT UNION 4699 W. LAKE MARY BLVD. LAKE MARY, FL32746		
DESCRIPTION:-	CANOPY LAYOUT PLAN		
CUSTOMER:-	DANA B. KENYON CO.		DESIGNER:- RS&H
DRAWN BY:- GAB	DATE:- 06/03/22	JOB NO:-	DWG. NO.
CHK'D BY:- ARK	DATE:- 06/03/22	DKH-22-047	E101