



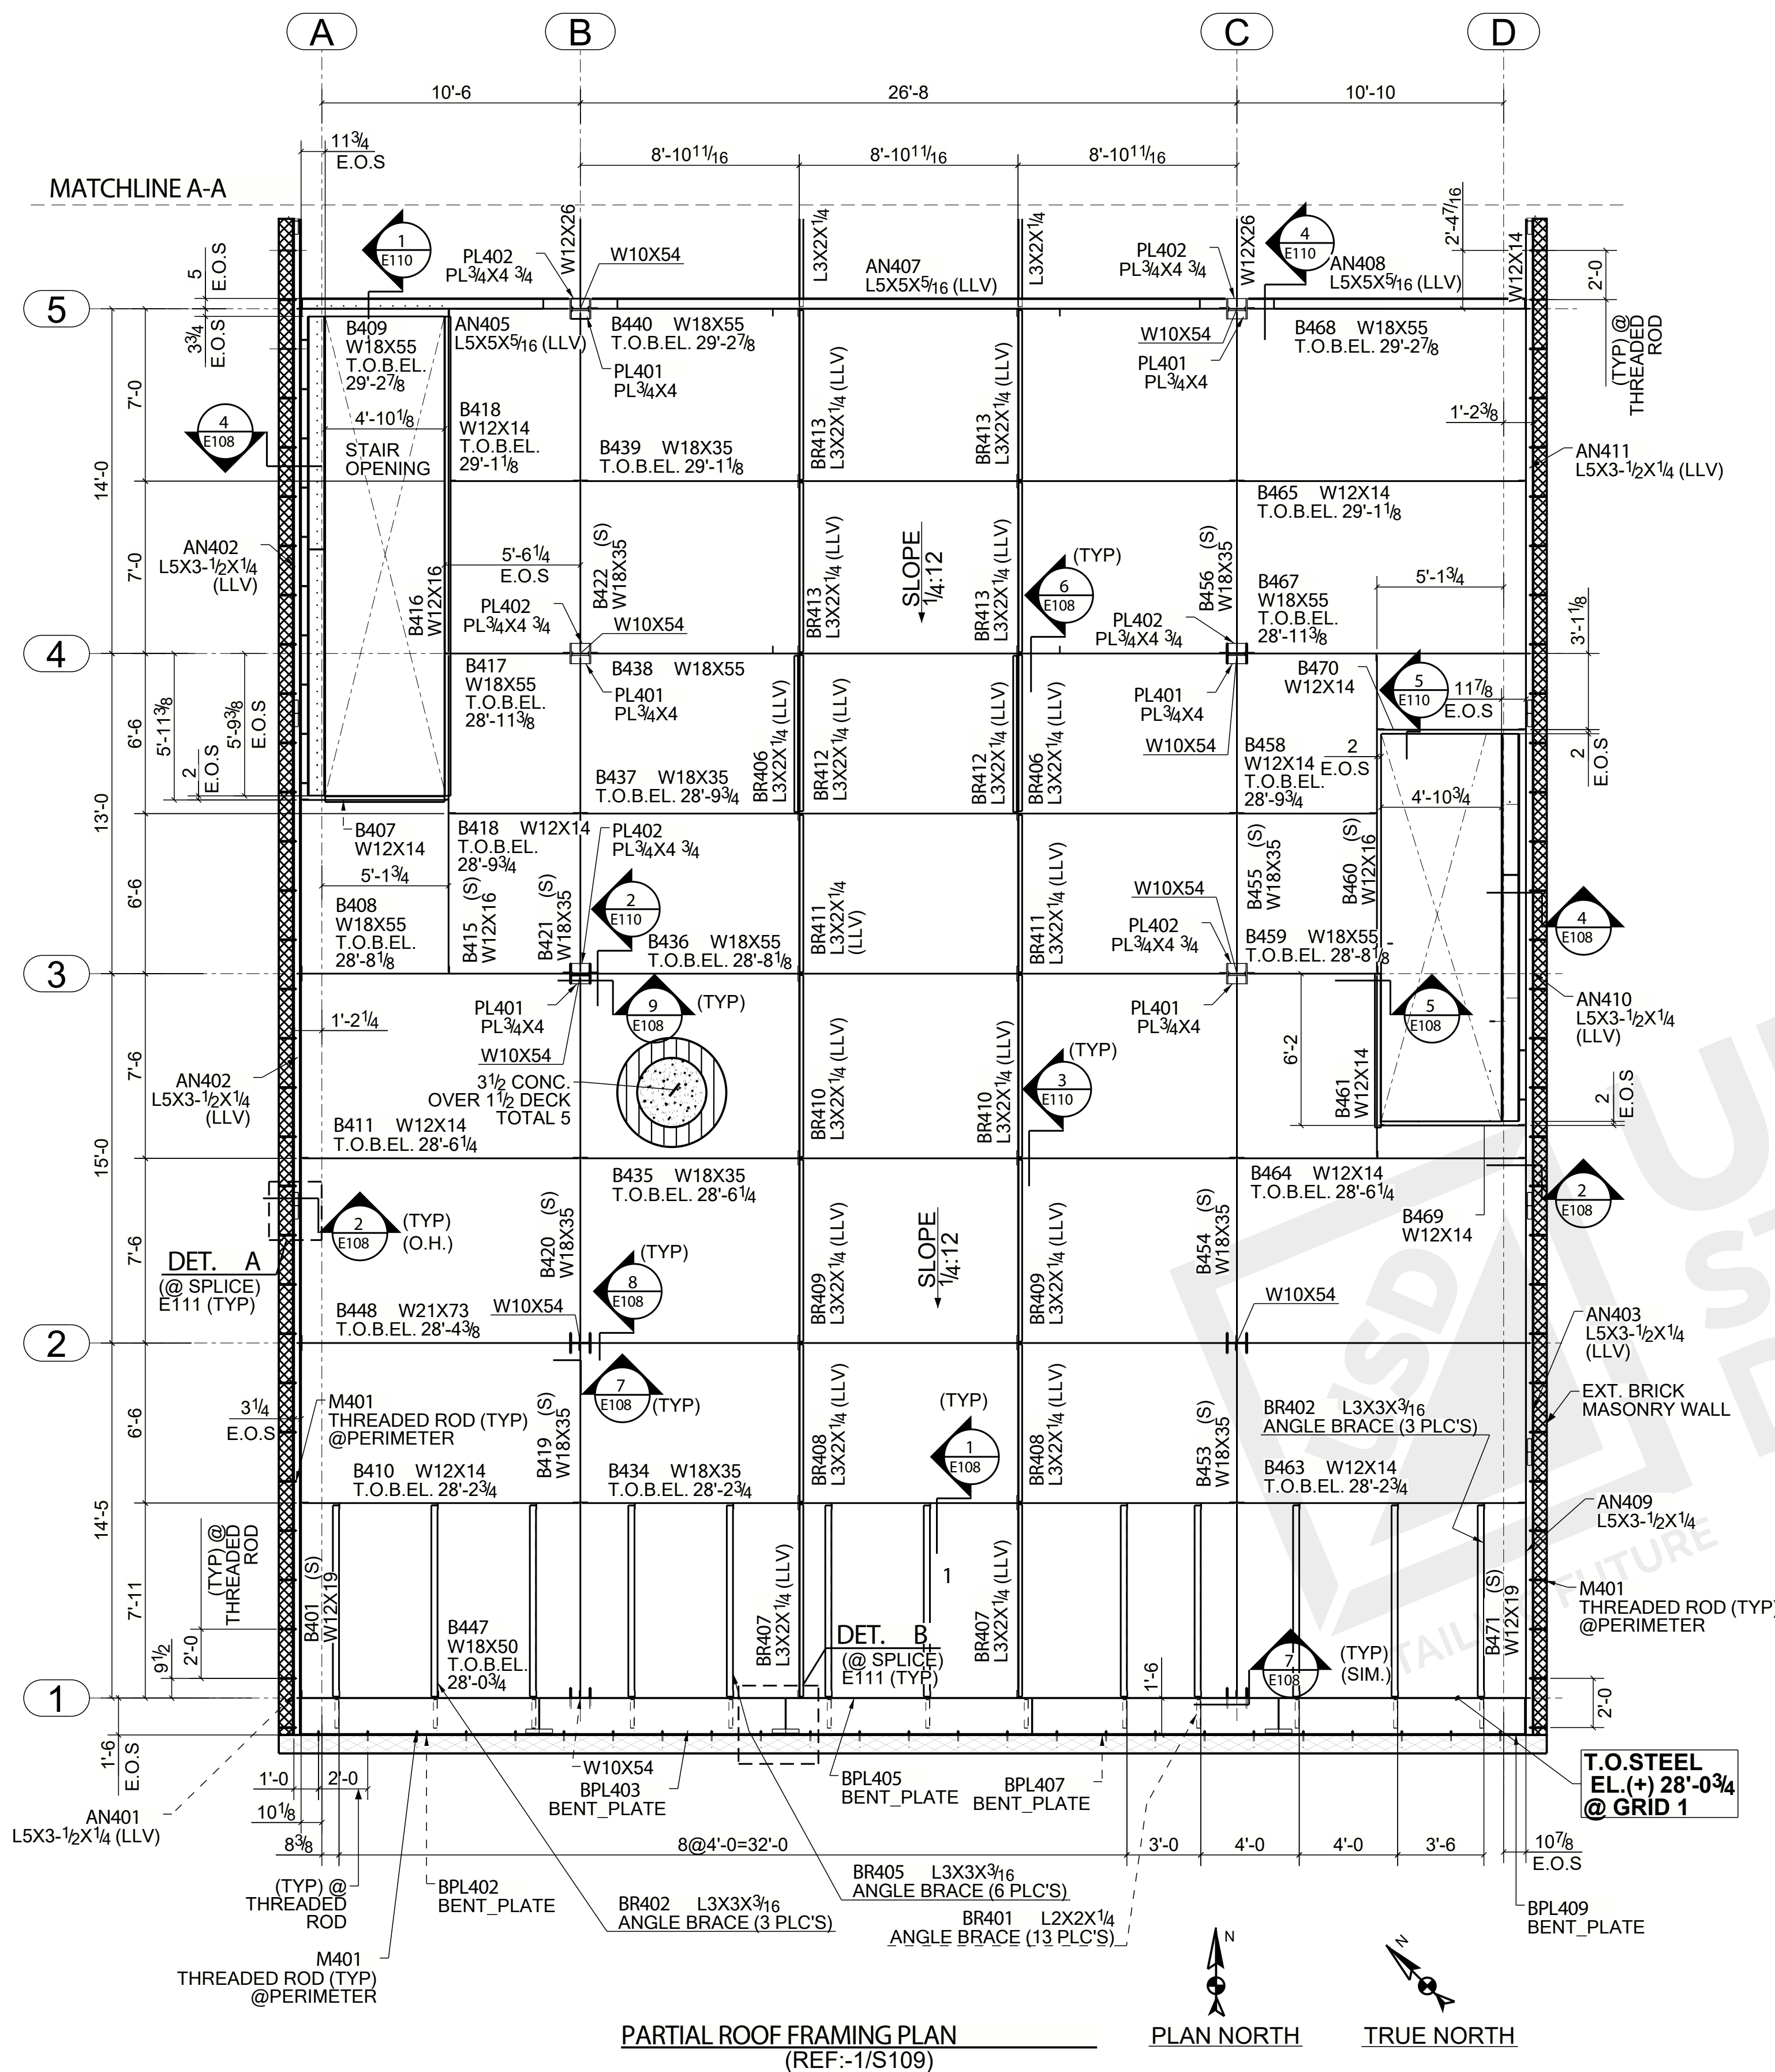


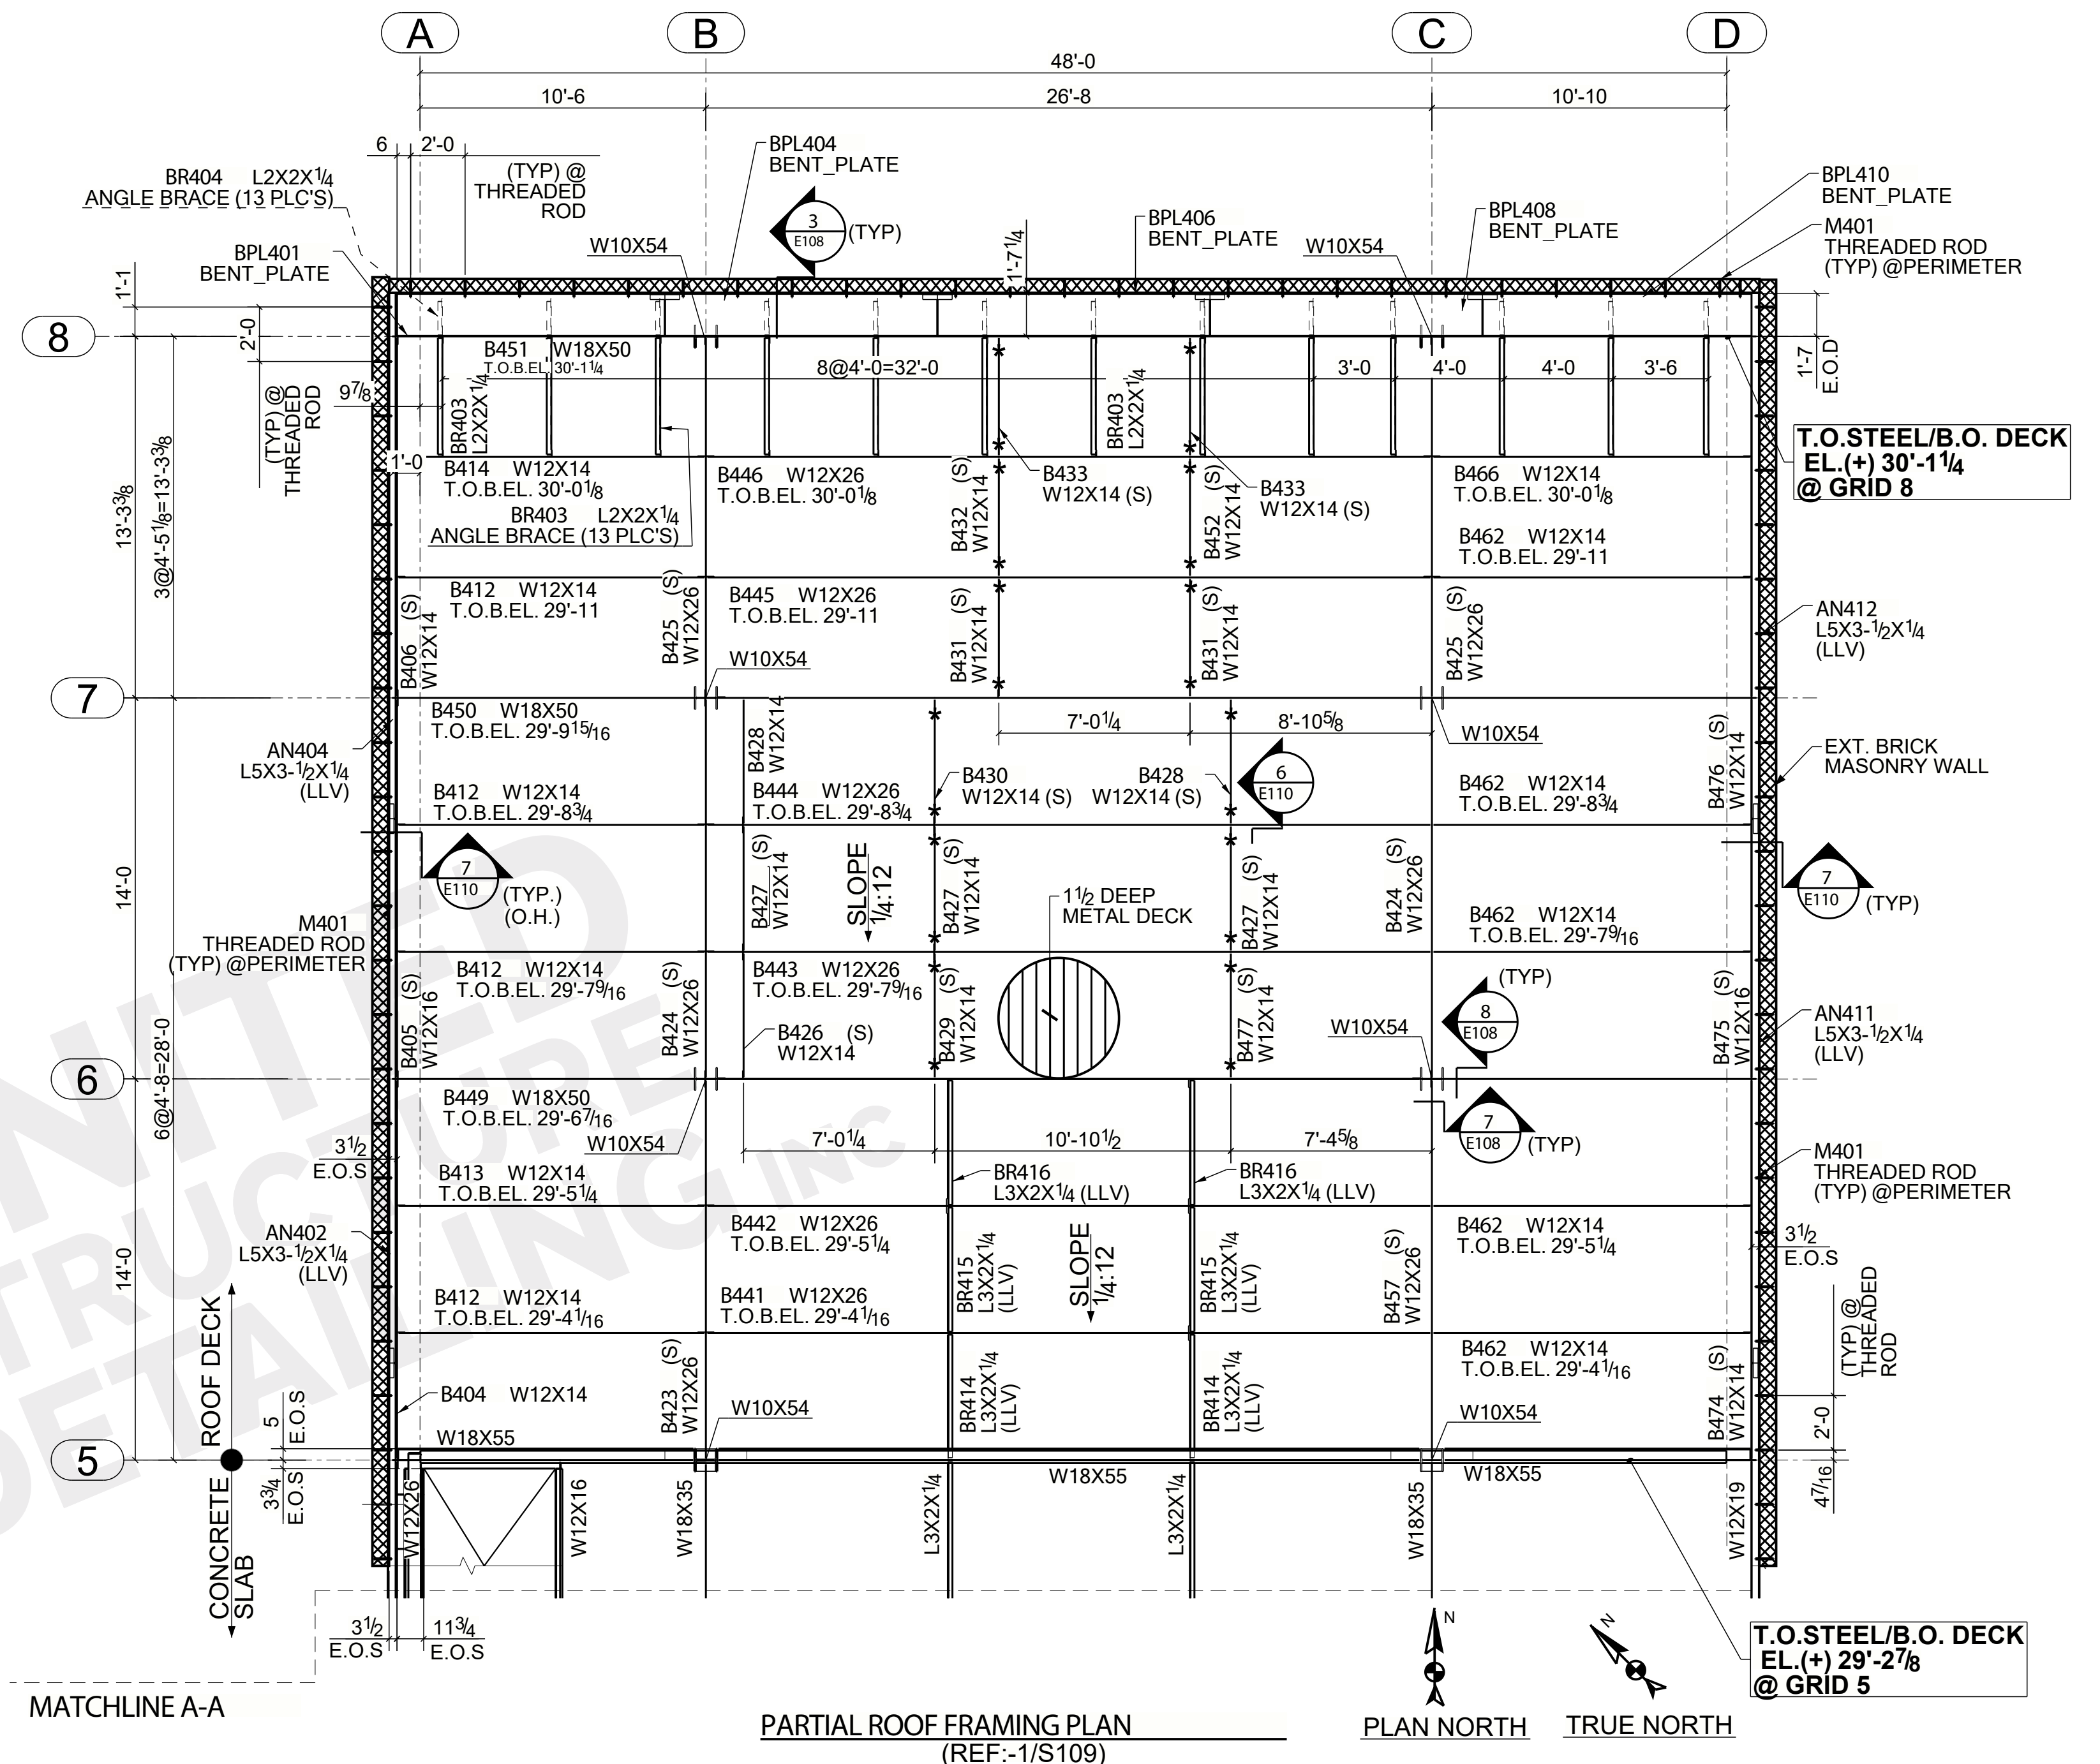












- NOTES:-**
1. E.O.S. = EDGE OF SLAB
 2. ALL BOLTS ARE A325N UNO.
 3. (S) = SLOPE
 4. * INDICATES FULL DEPTH SHEAR PLATE.
 5. E.O.D. = EDGE OF DECK.
 6. T.O.B. EL = TOP OF BEAM ELEVATION.




FOR APPROVAL ONLY	
NOTES	
DESIGN DRAWING REF NO: 1/S109	
1. ALL ELEVATIONS ARE GIVEN FROM REFERENCE FINISH FLOOR (±) 0'-0".	
2. T.O.SLAB INDICATES TOP OF SLAB.	
3. T.O.FIN.FLR INDICATES TOP OF FINISH FLOOR ELEVATION.	
4. T.O.EM.EL INDICATES TOP OF EMBED ELEVATION.	
5. CL. OF CHANNEL INDICATES CENTER LINE OF CHANNEL .	
6. B.O.A. INDICATES BACK OF ANGLE.	
7. LLV NDICATE LONG LEG VERTICAL.	
8. LSH INDICATE LONG SIDE HORIZONTAL	
9. B.O. DECK INDICATES BOTTOM OF DECK ELEVATION.	










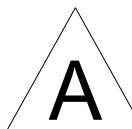
03/23/2023	A	ISSUED FOR APPROVAL		
DATE	NO.	REVISION/DESCRIPTION		
				
PROJECT :-				
ADDITION & INTERIOR RENOVATION DECCA 323 E BAY ST JACKSONVILLE, FL 32202				
DESCRIPTION:- ROOF FRAMING PLAN				
CUSTOMER:- 1ST IMPRESSIONS CONT.		DESIGNER:- JAA ARCHITECTURE INC.		
DRAWN BY:- UJJ	DATE:- 03/23/2023	JOB NO:-	DWG. NO.	
CHECKER:- JAM	DATE:- 03/23/2023	23-056	E104	

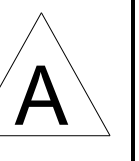

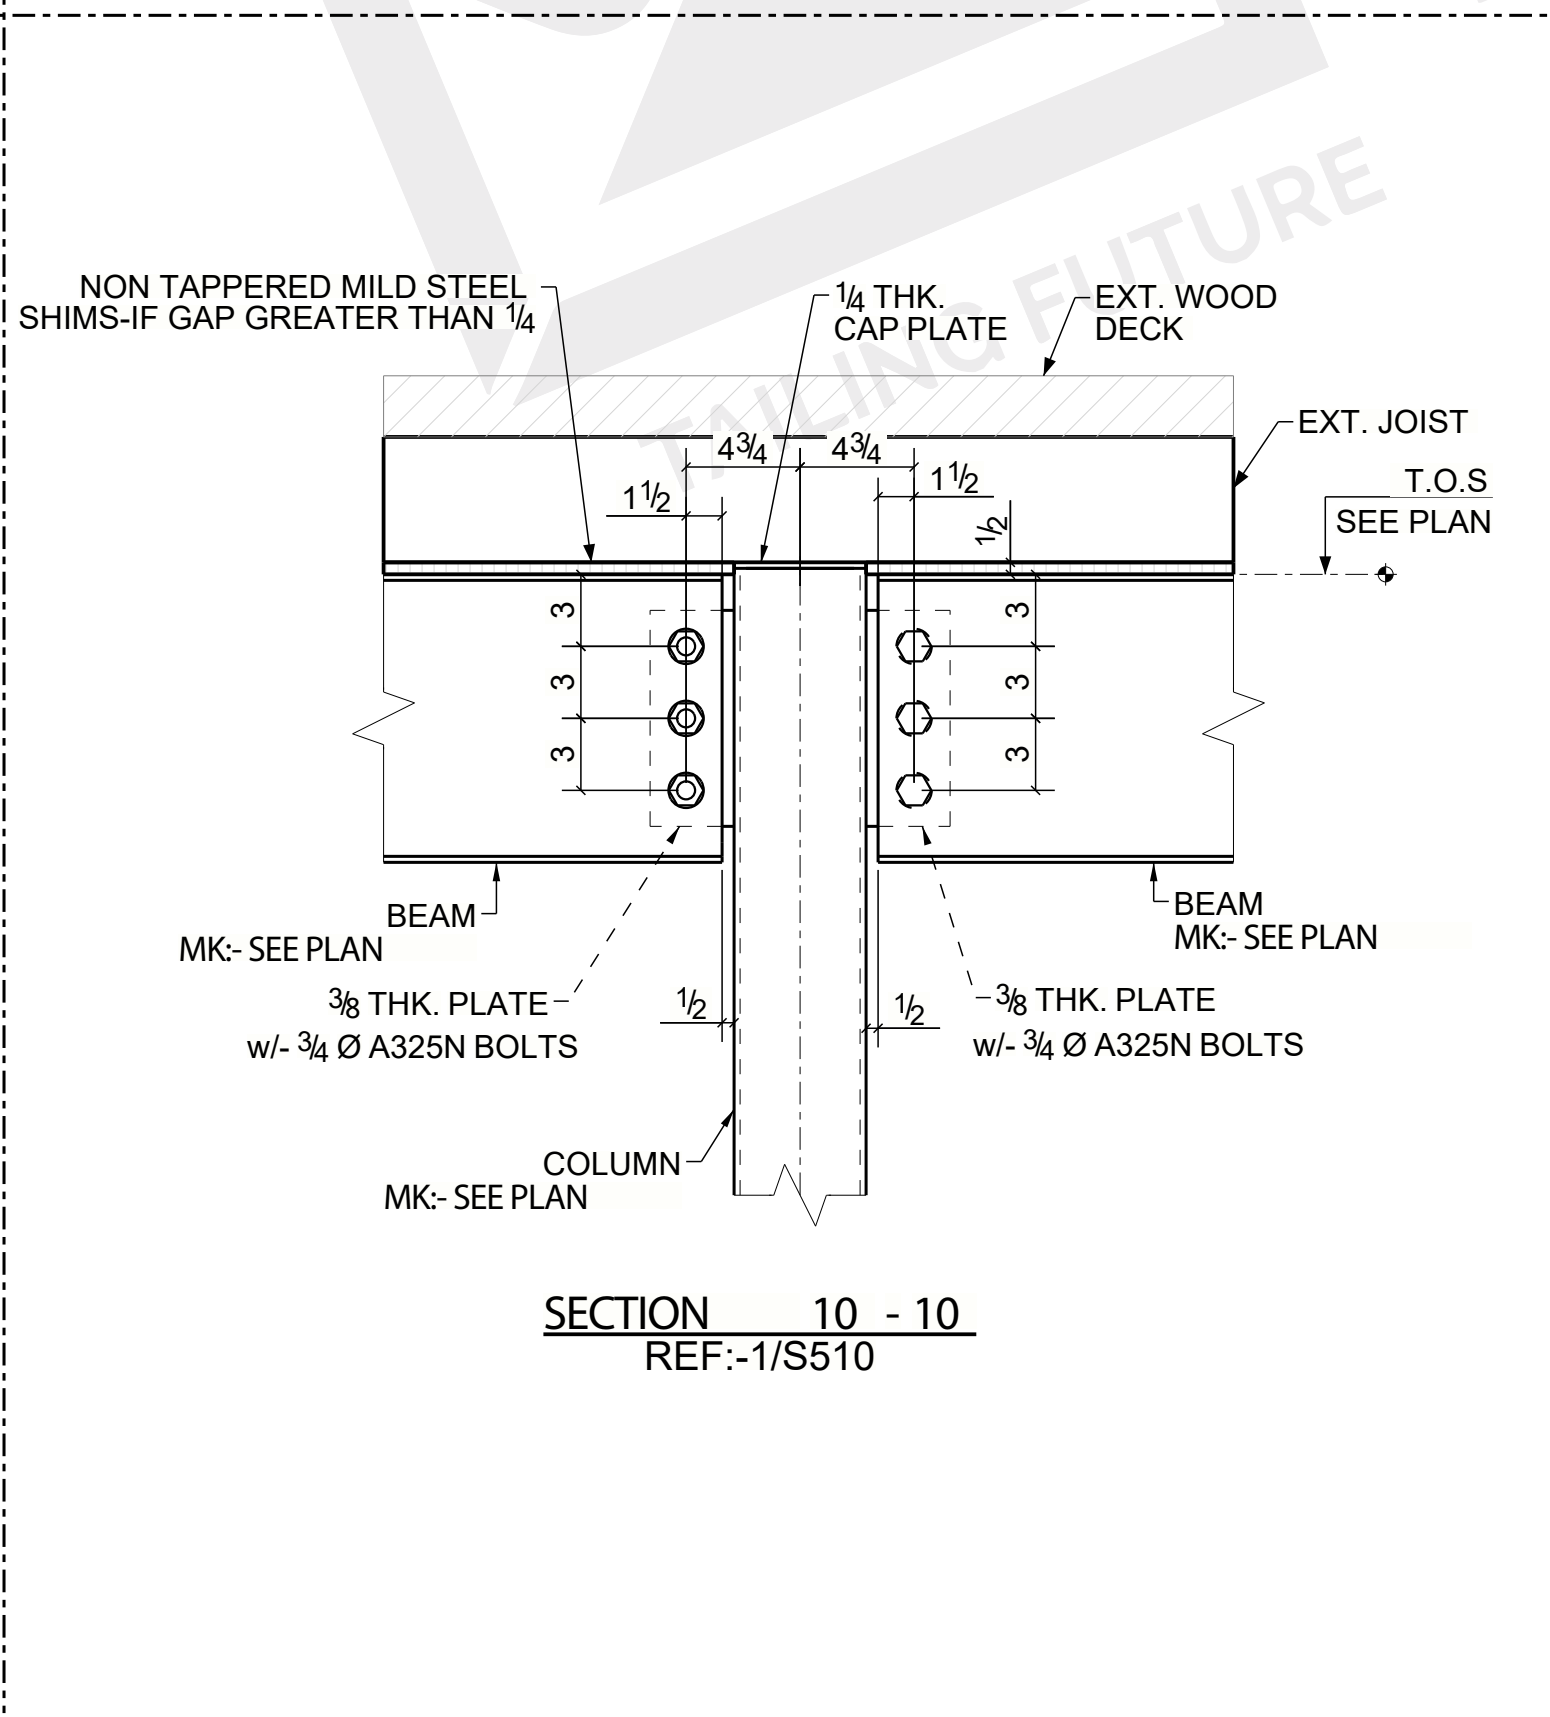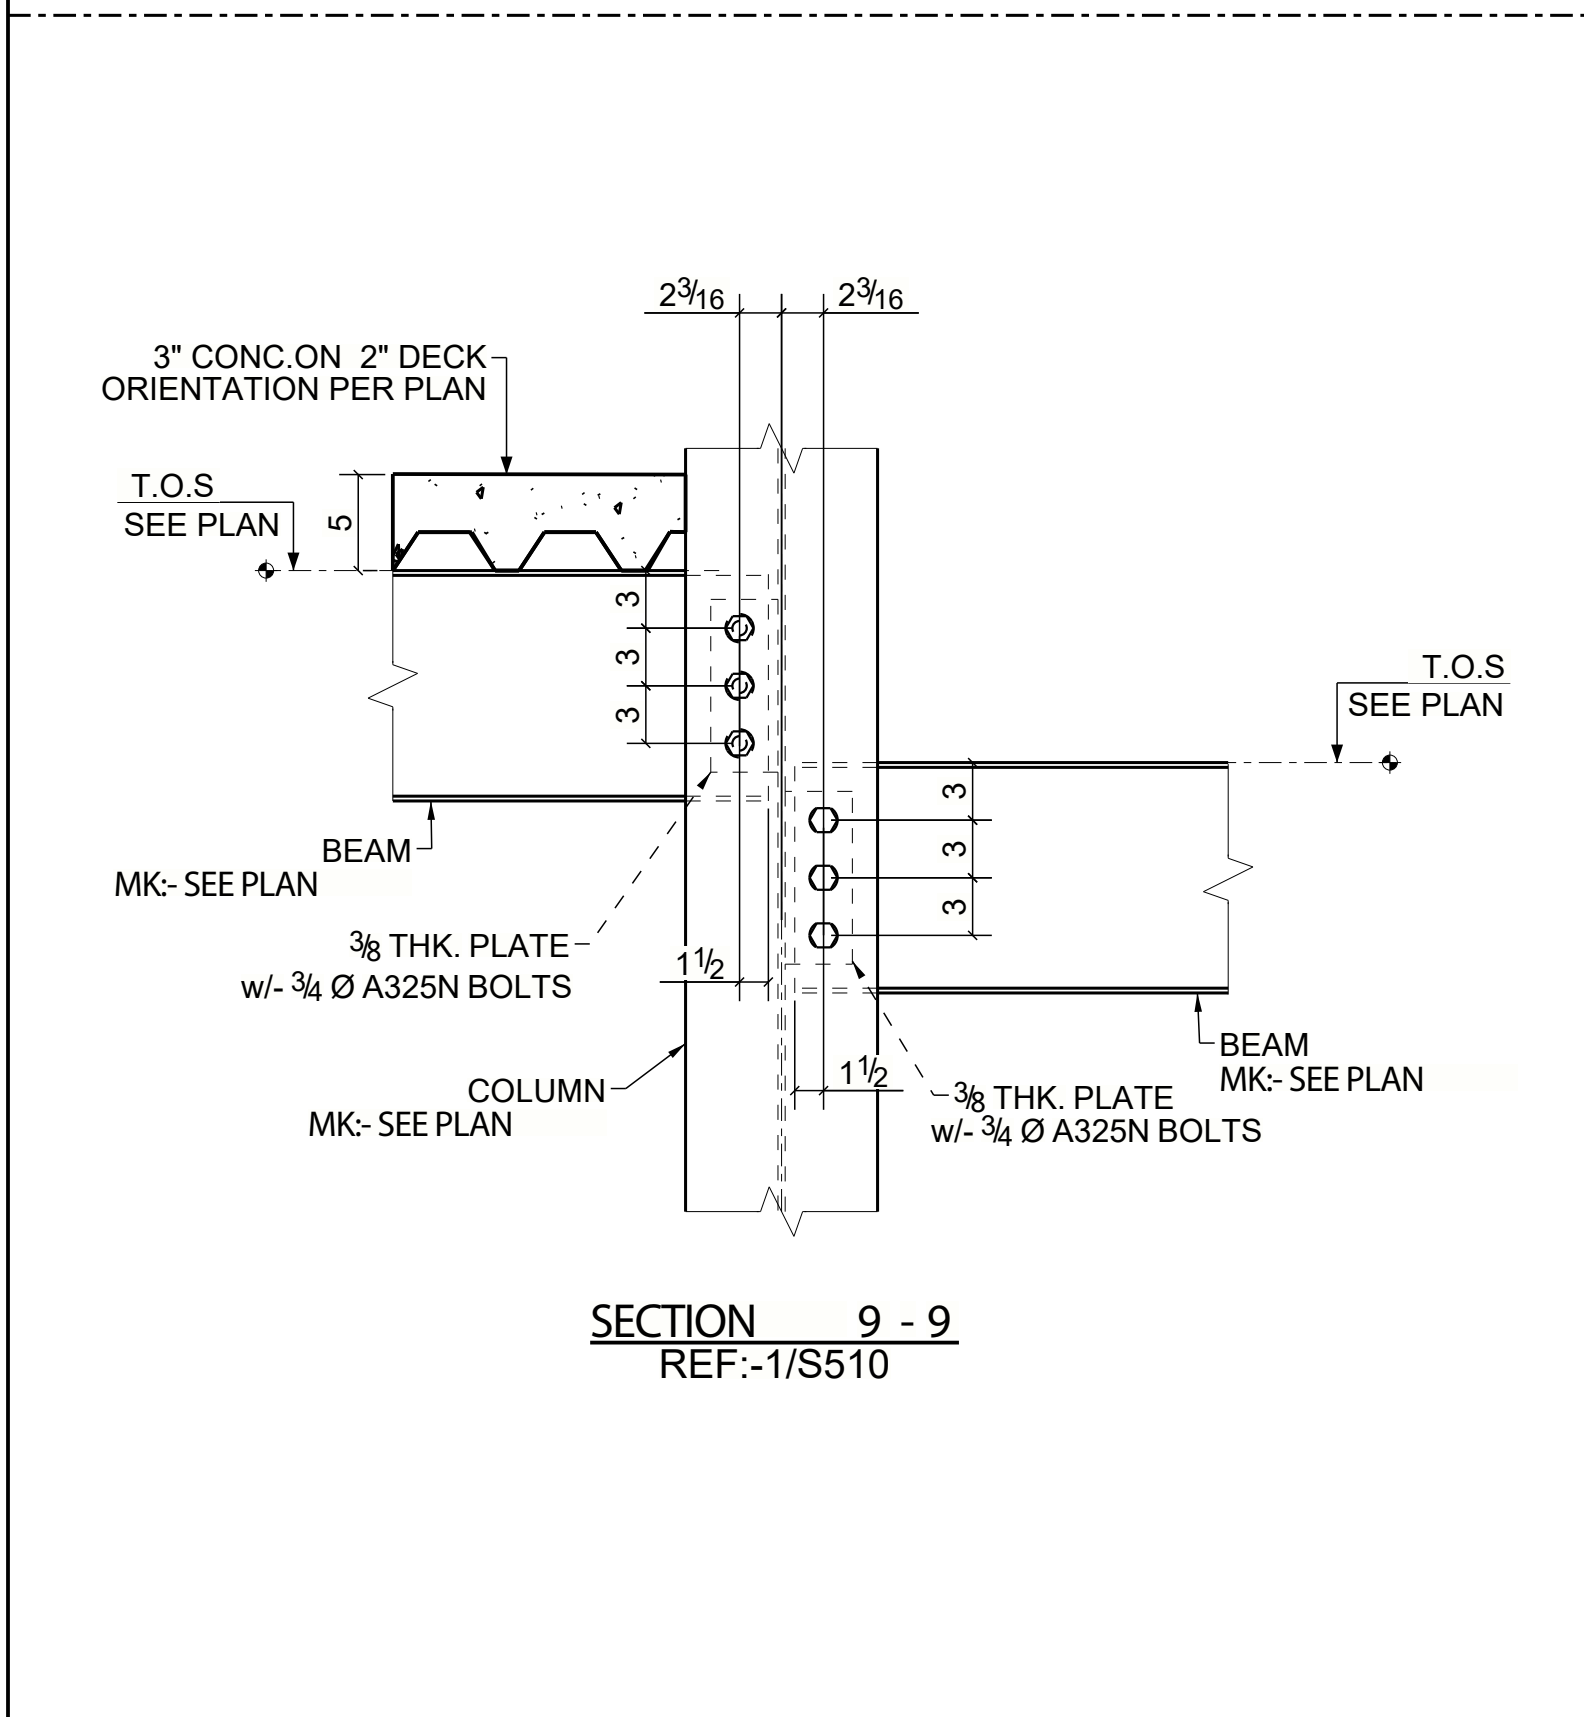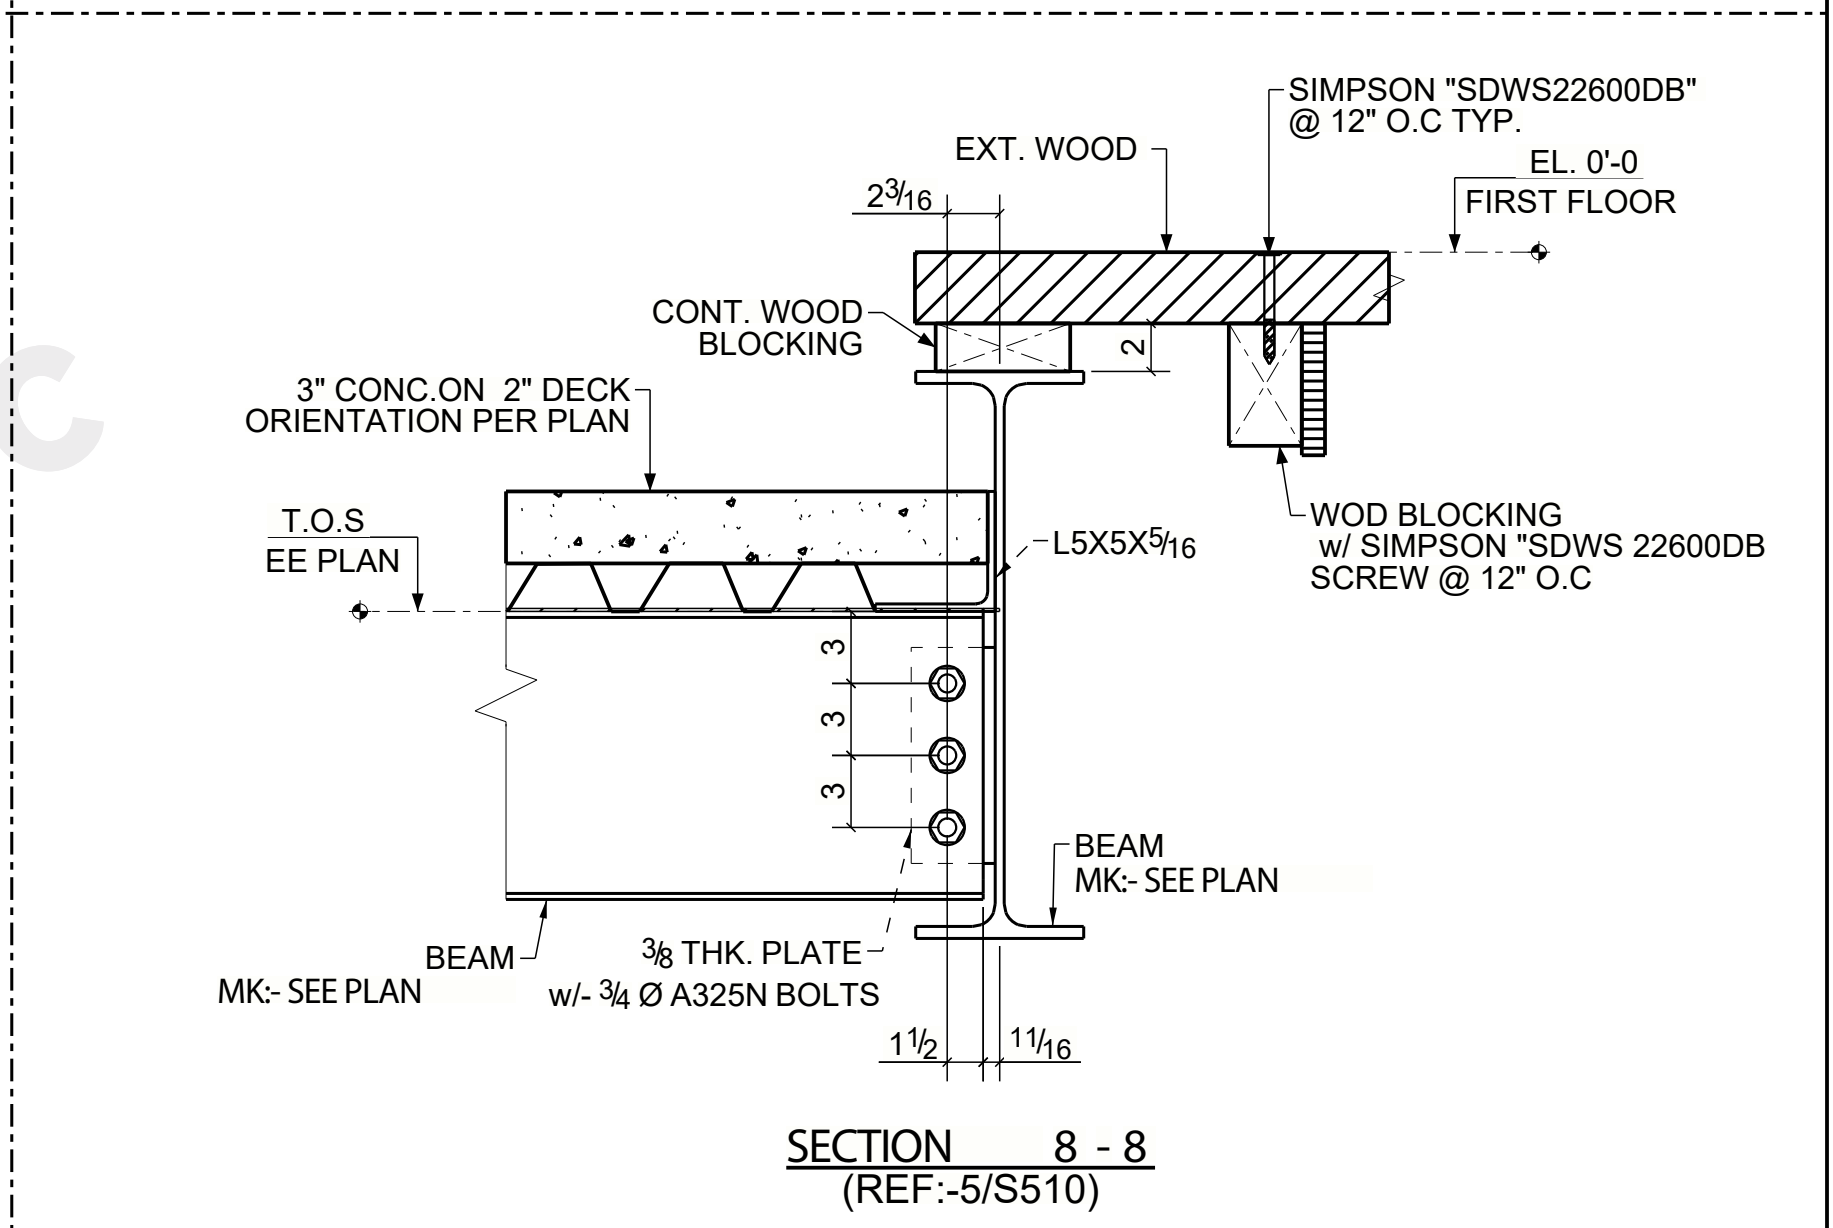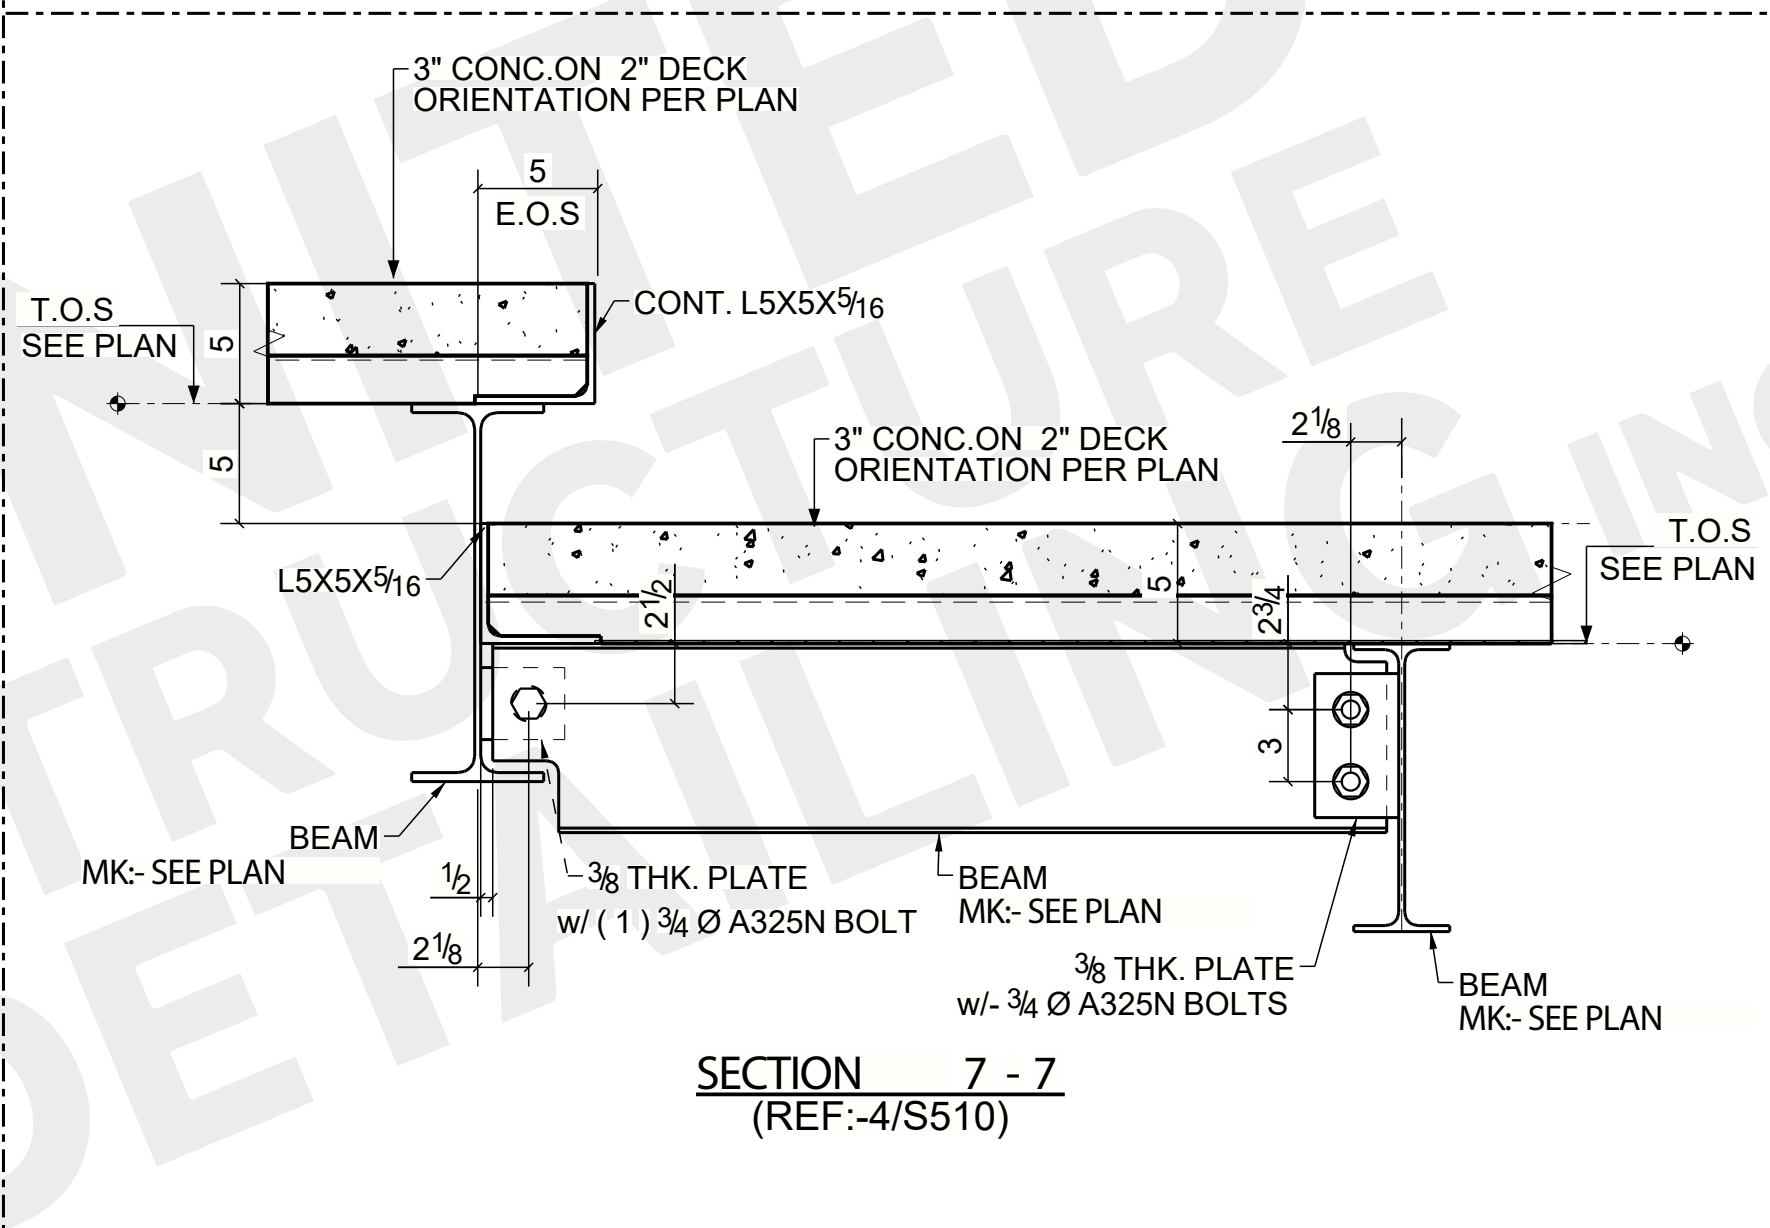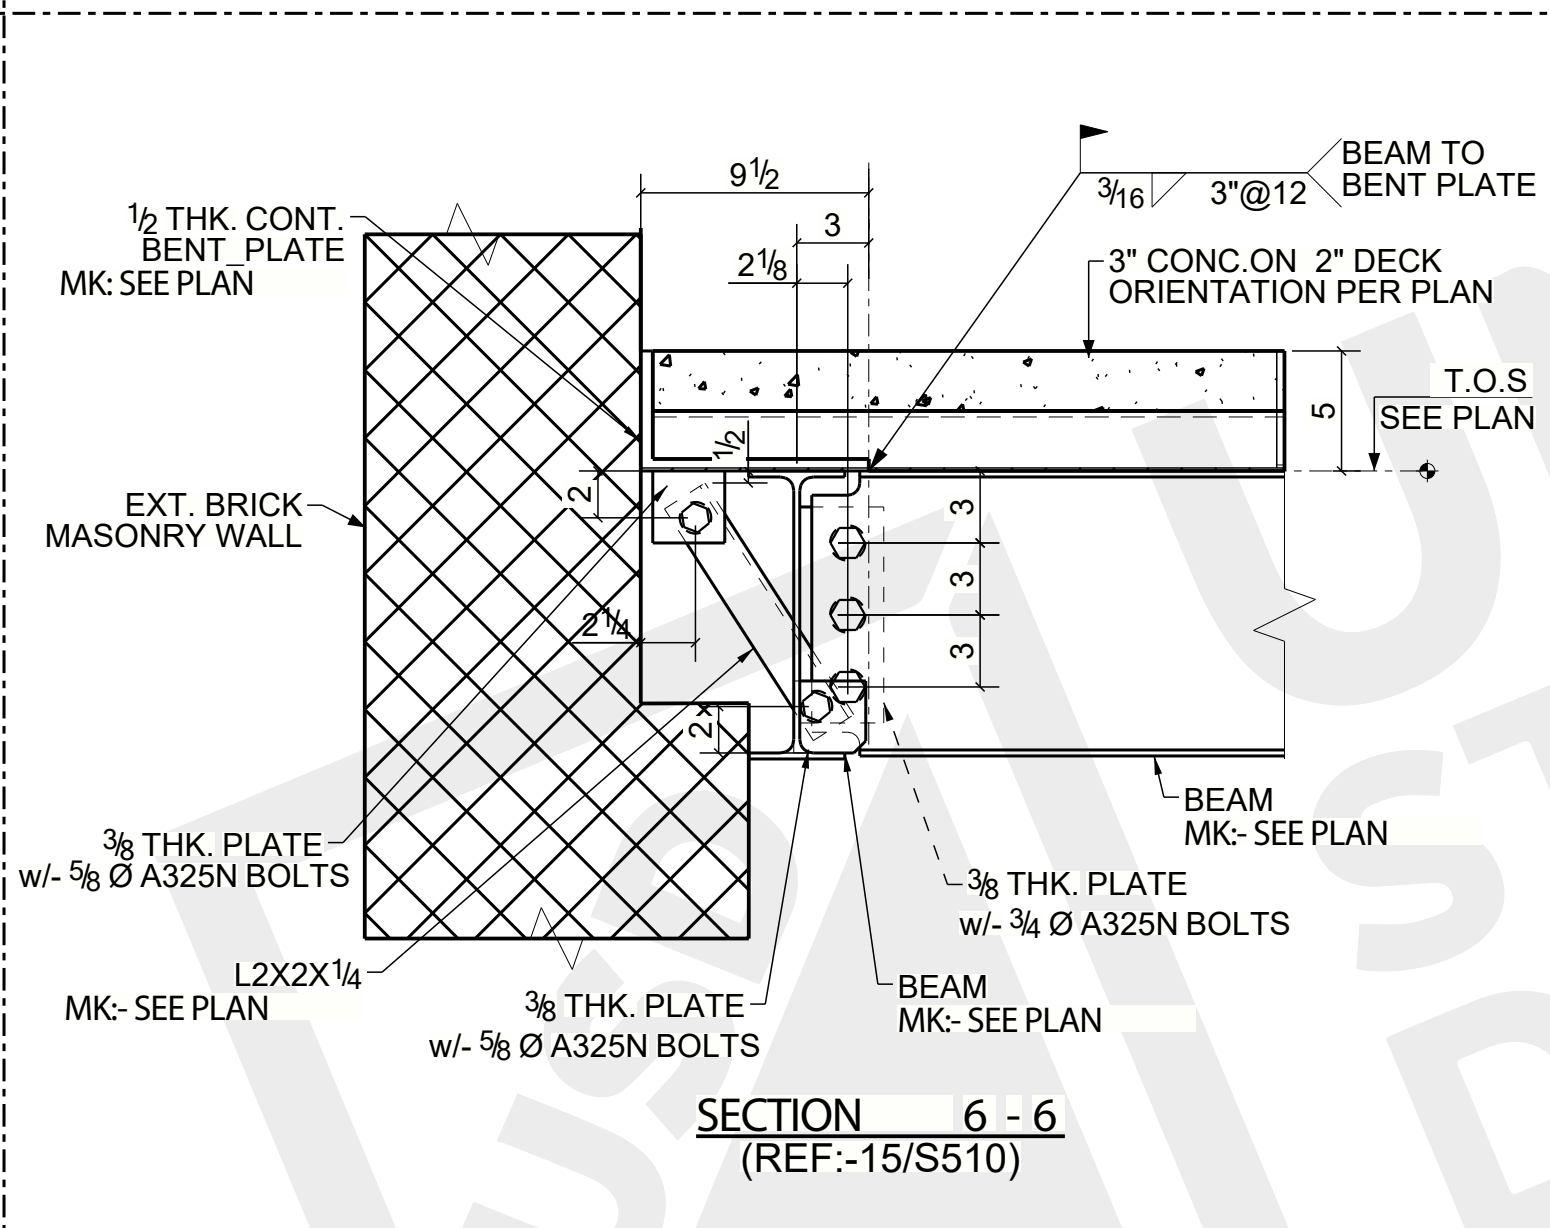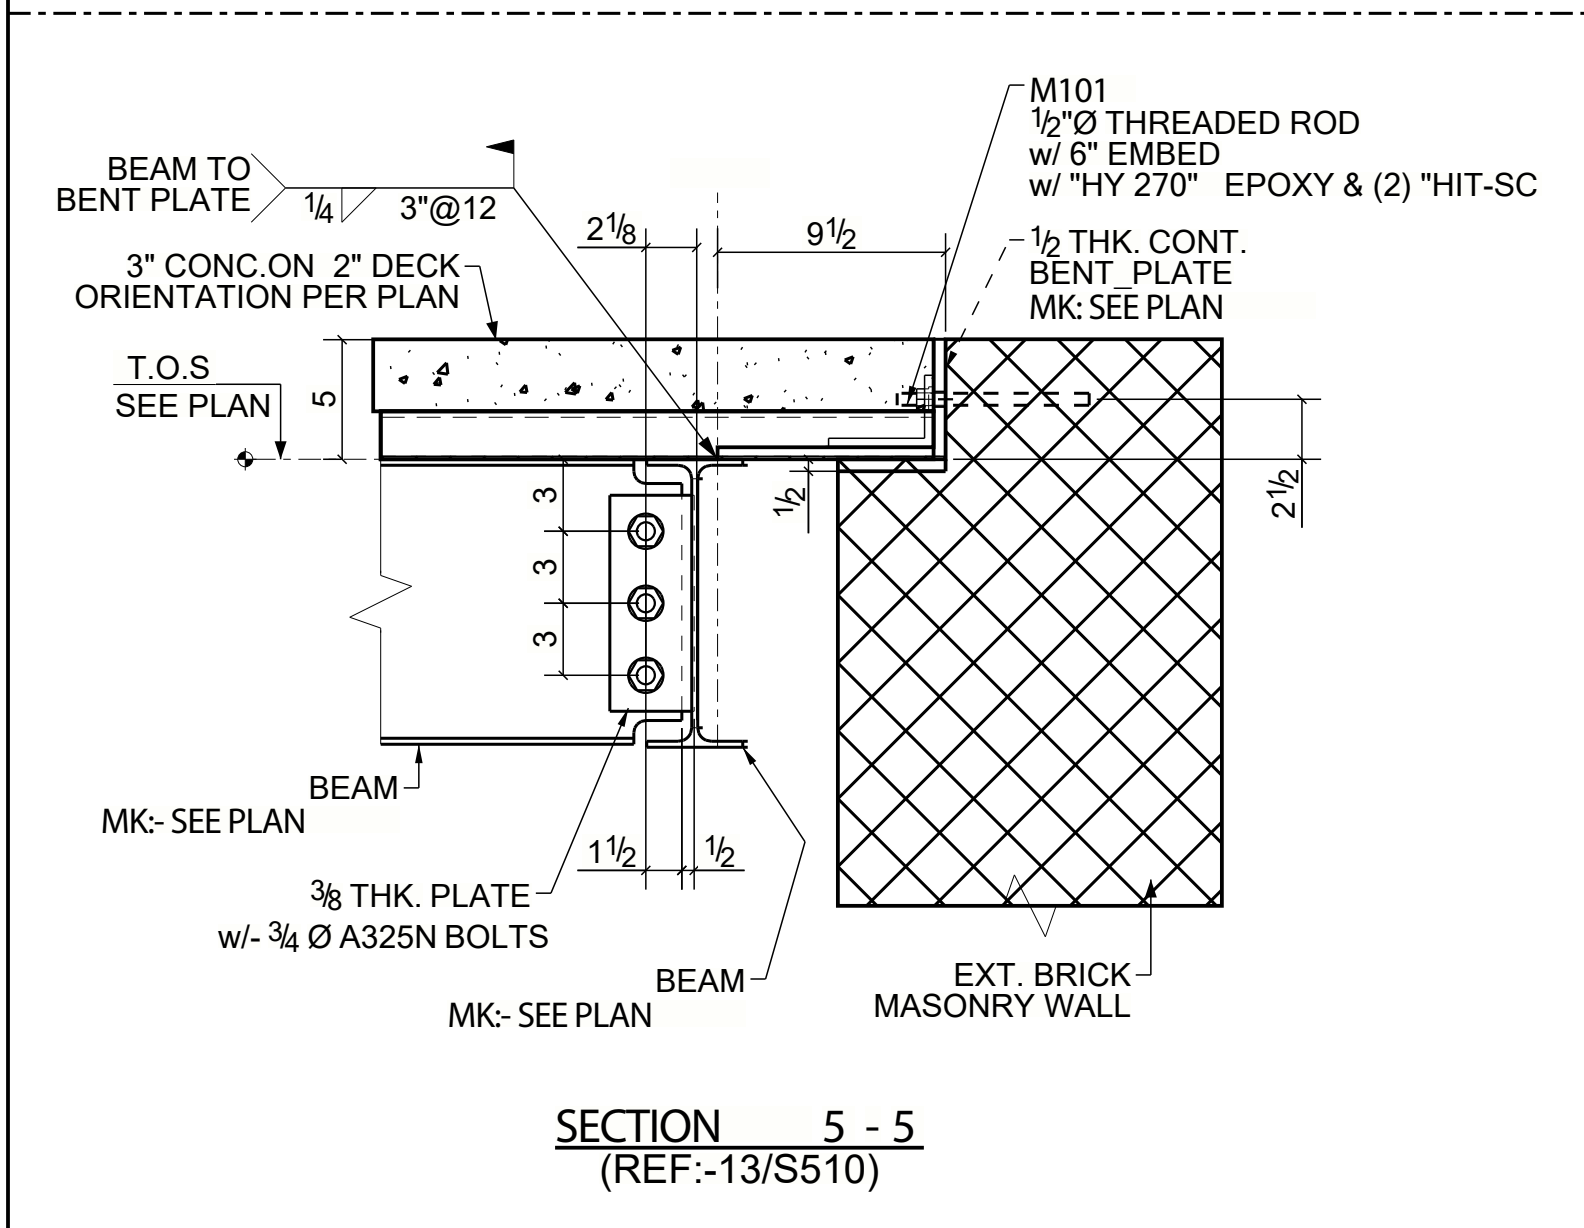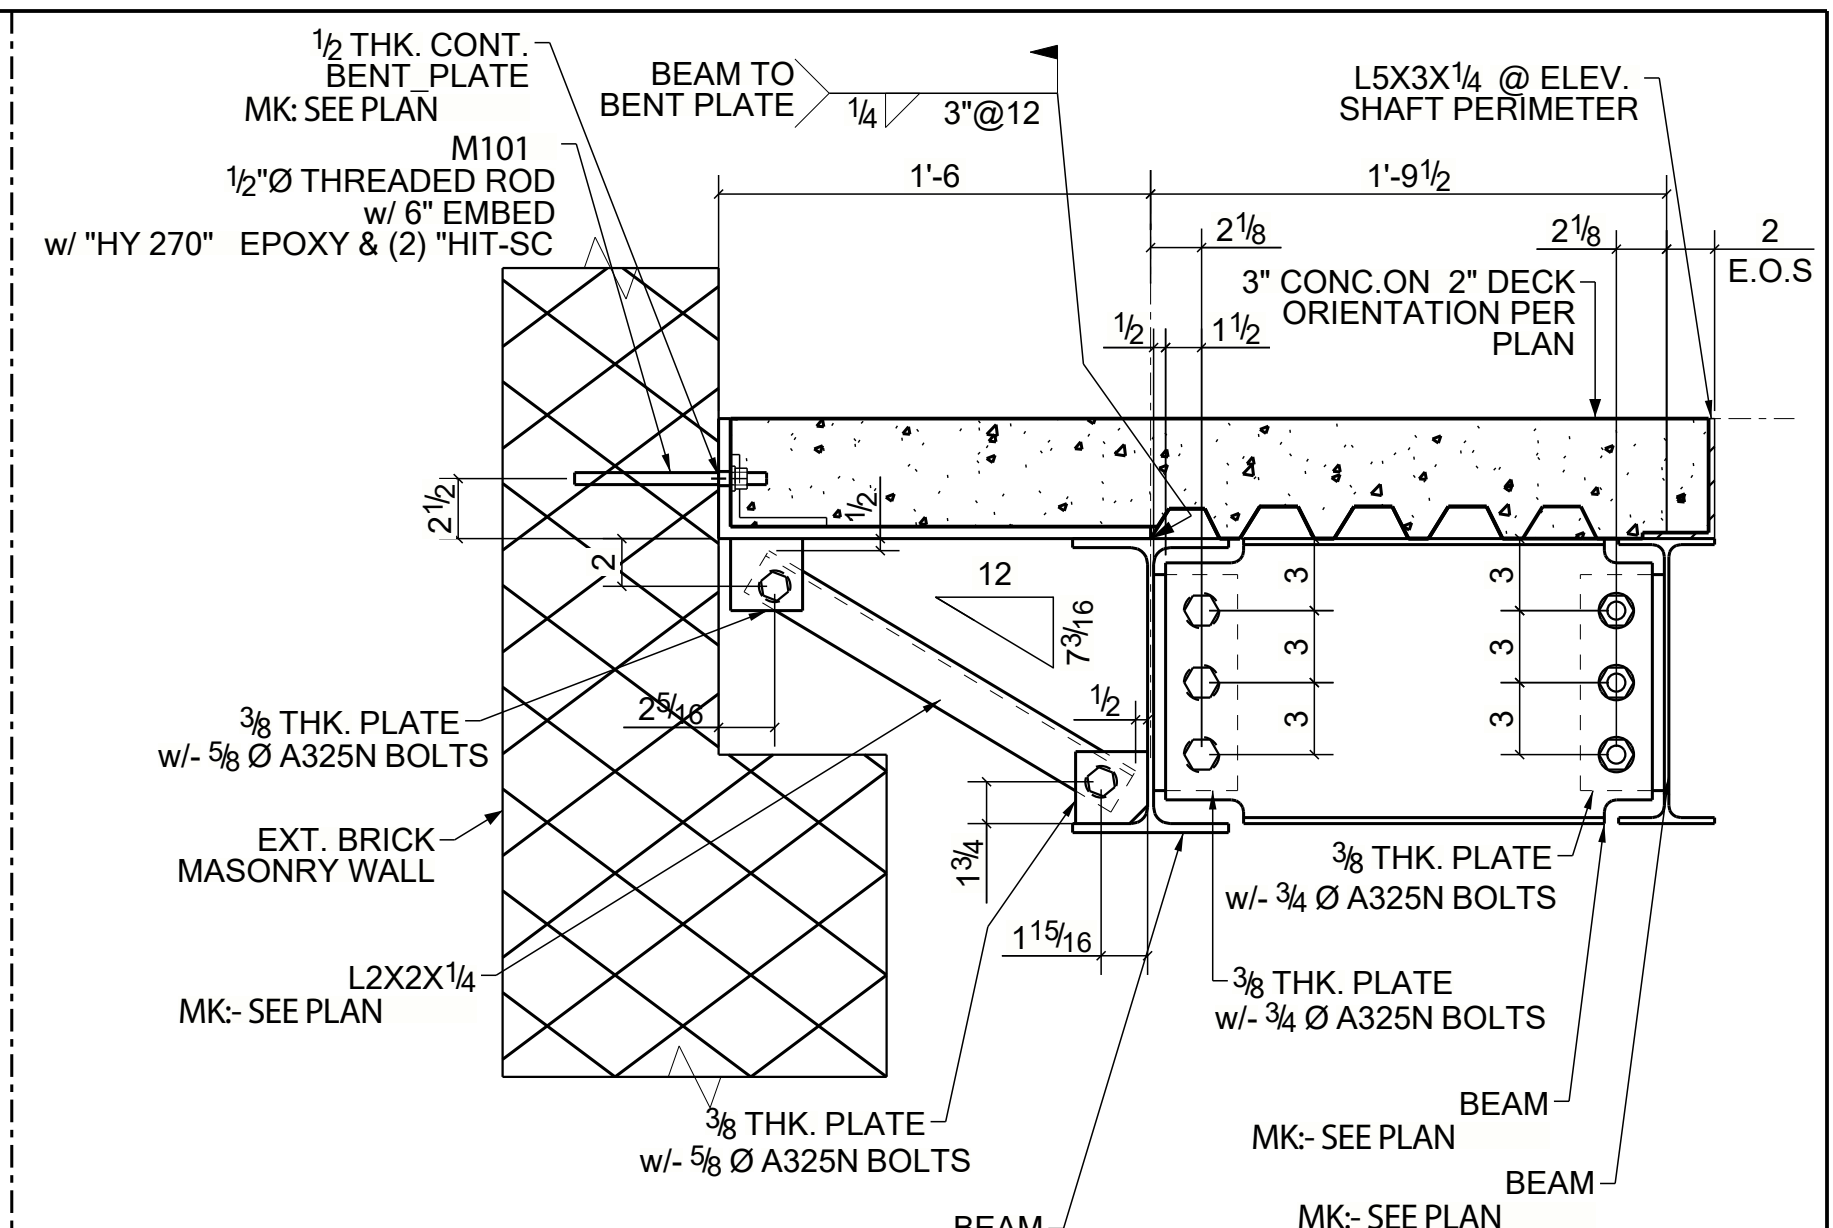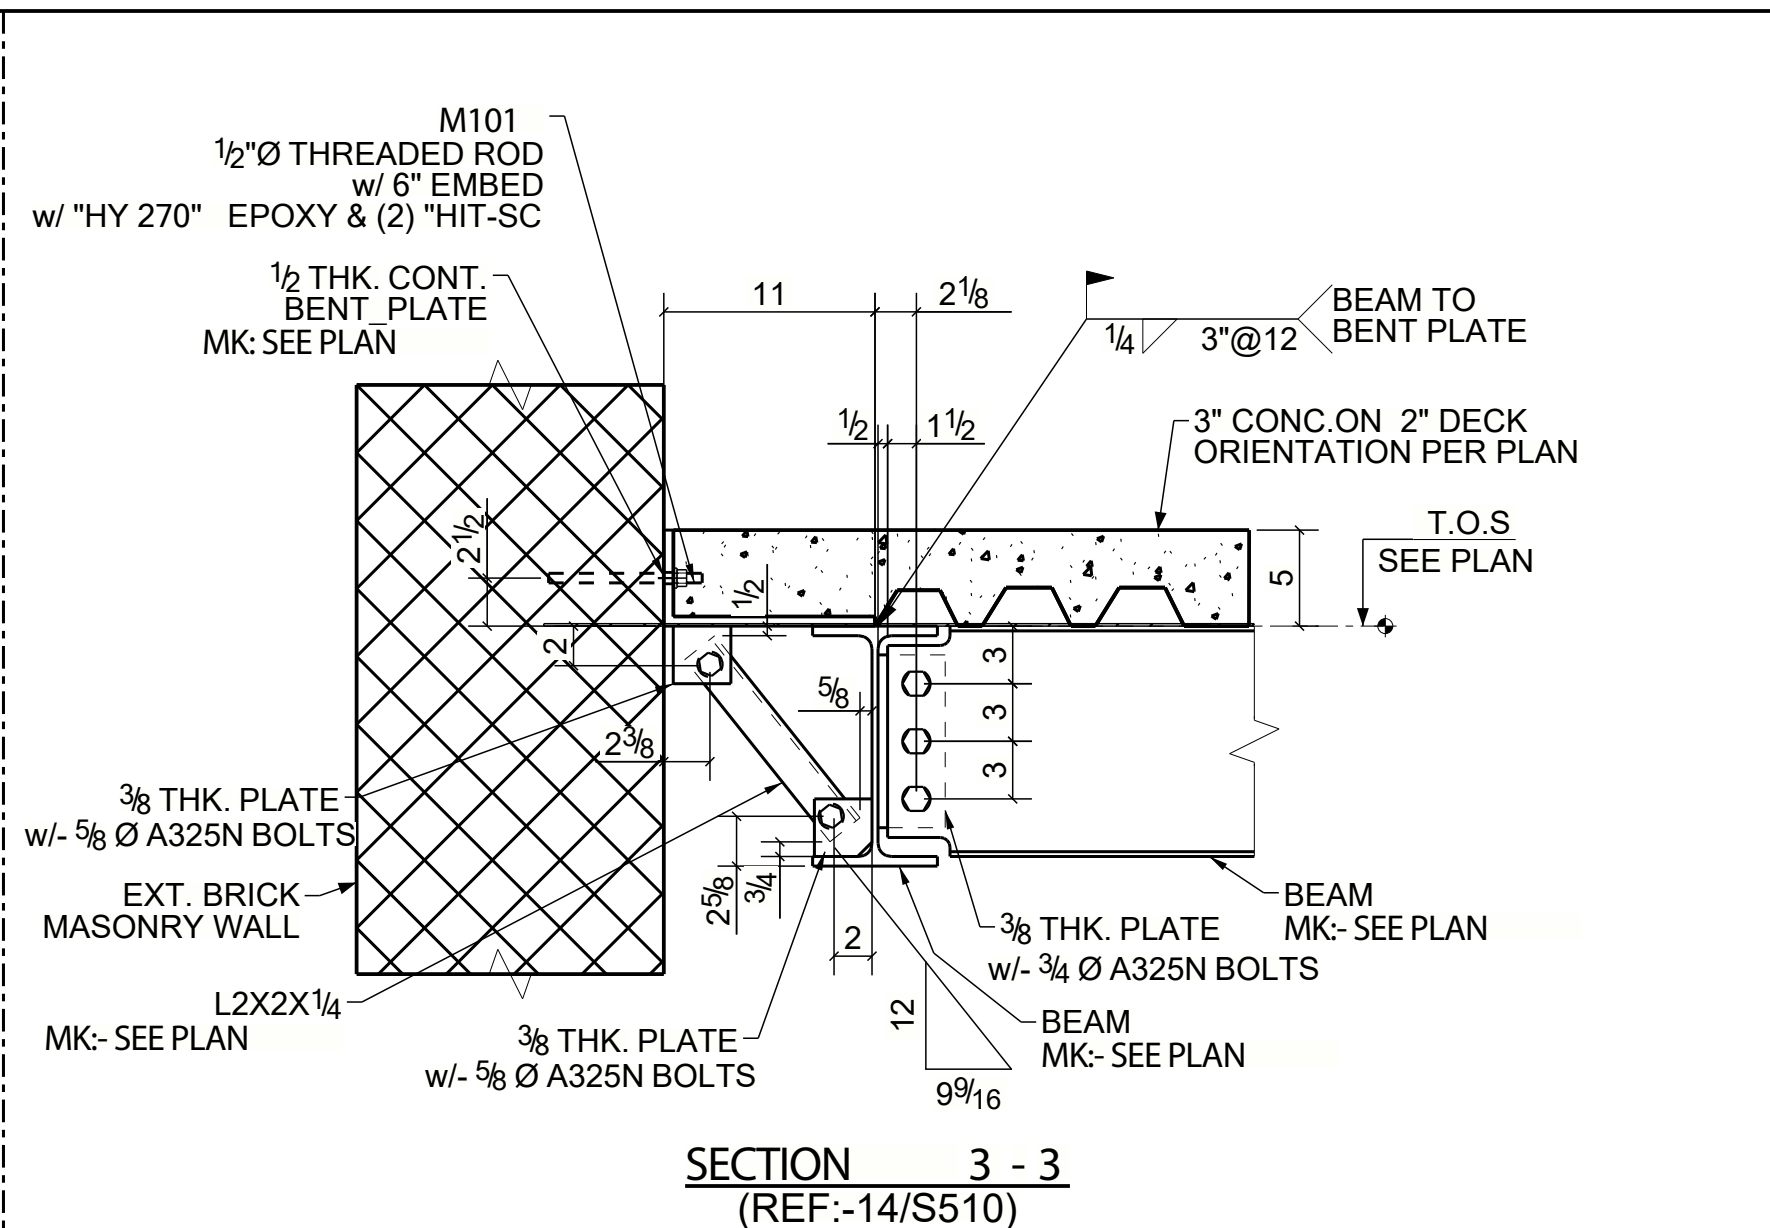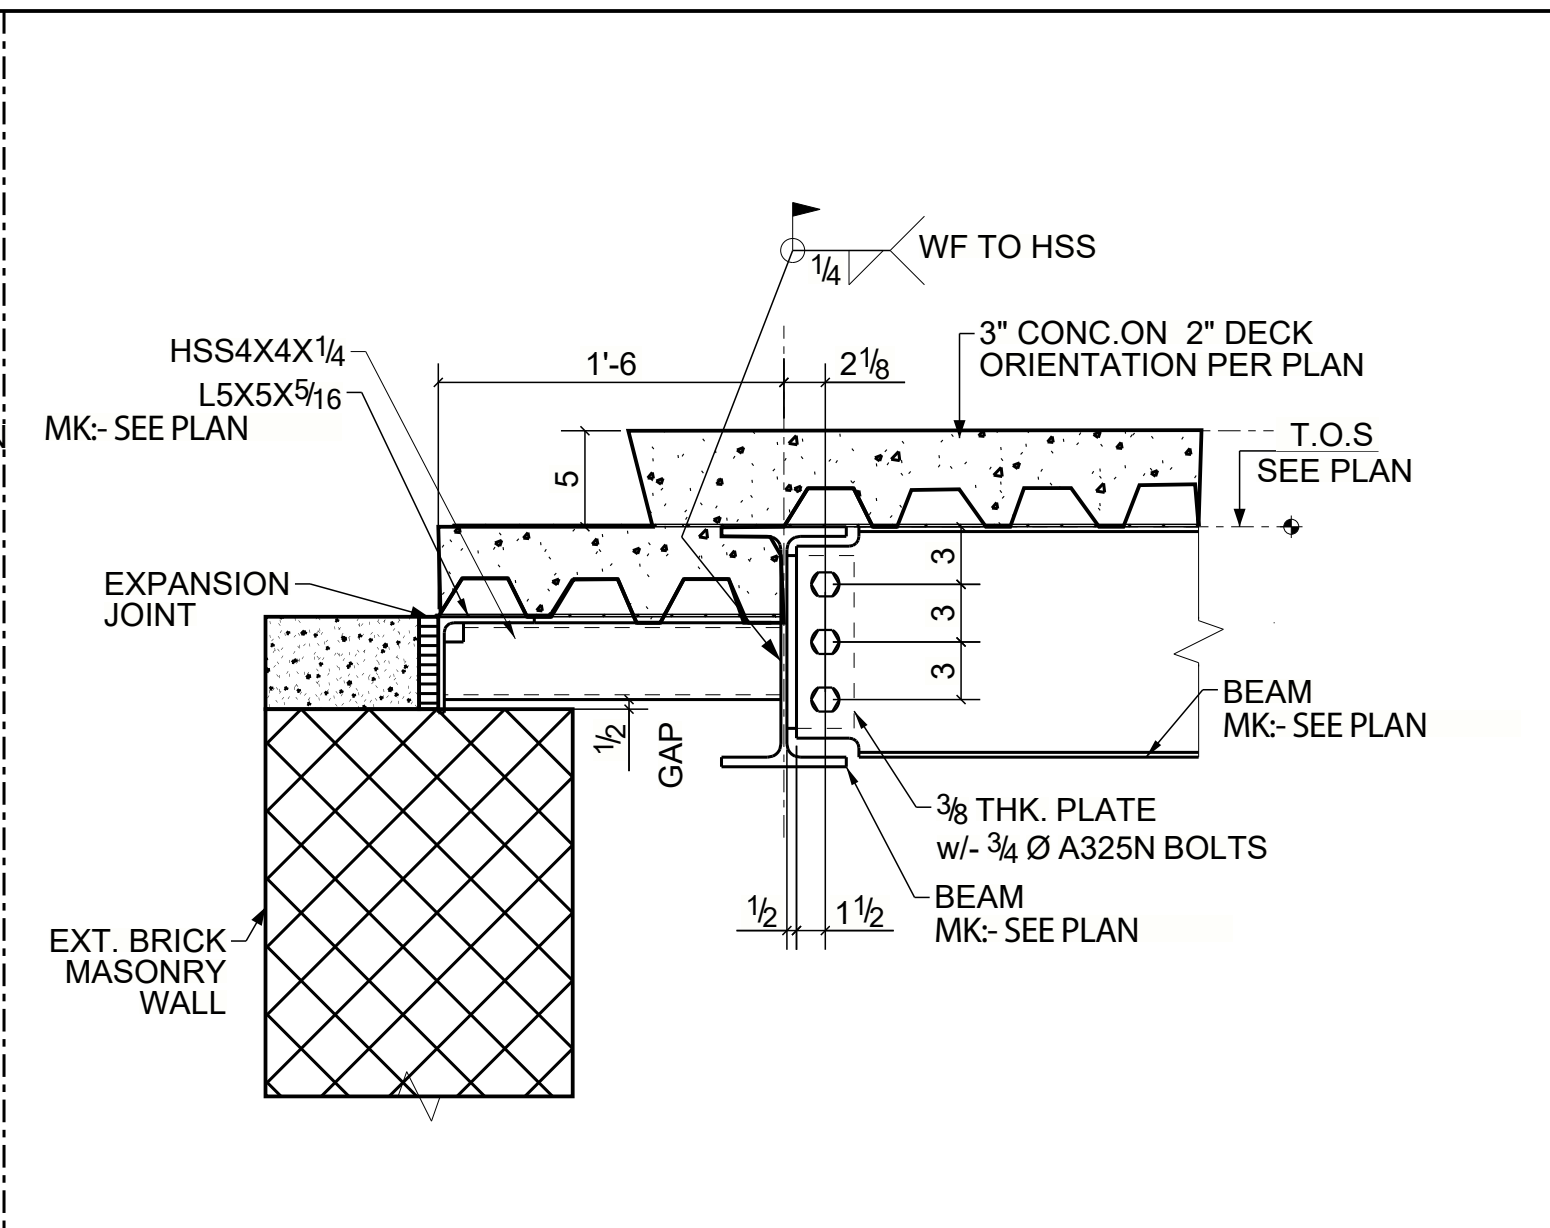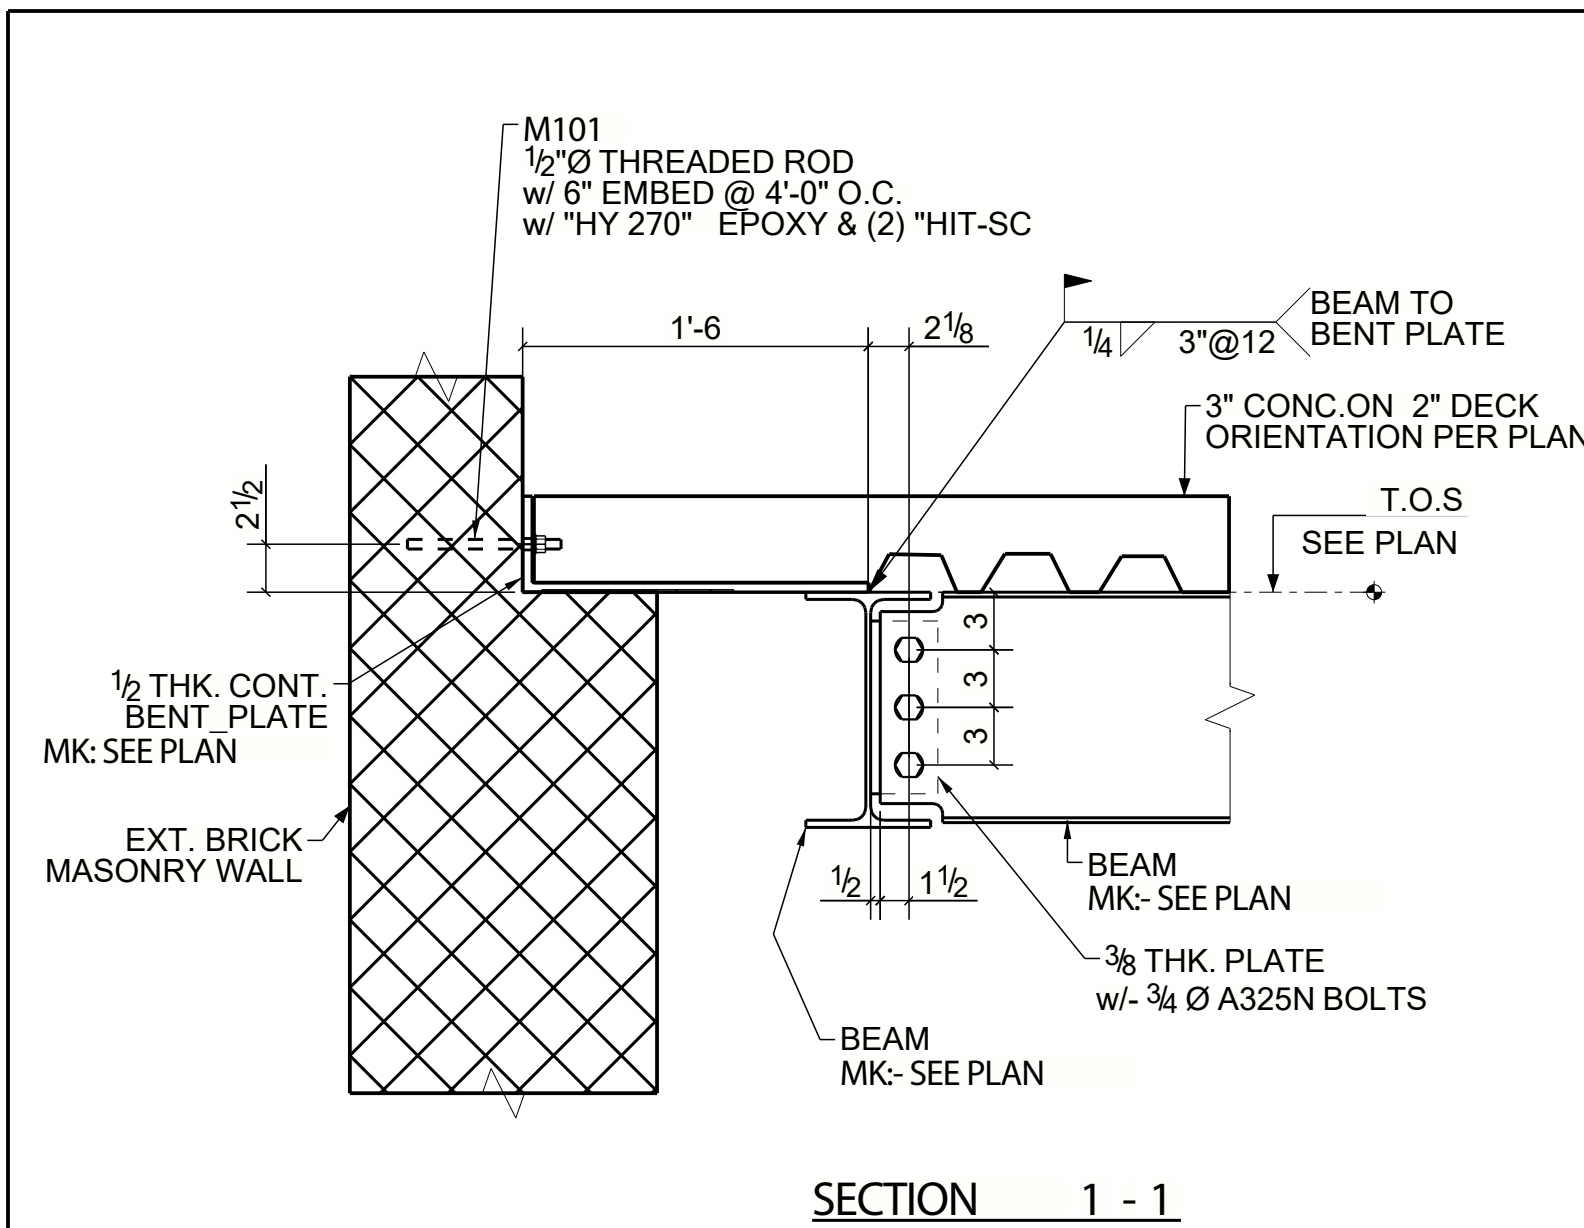

FOR APPROVAL ONLY	
NOTES	
DESIGN DRAWING REF NO: S510	
1. ALL ELEVATIONS ARE GIVEN FROM REFERENCE FINISH FLOOR (±)0'-0".	
2. T.O.S.LAB INDICATES TOP OF SLAB.	
3. T.O.FIN.FLR INDICATES TOP OF FINISH FLOOR ELEVATION.	
4. T.O.EM.EL INDICATES TOP OF EMBED ELEVATION.	
5. CL. OF CHANNEL INDICATES CENTER LINE OF CHANNEL .	
6. B.O.A. INDICATES BACK OF ANGLE.	
7. LLV NDICATE LONG LEG VERTICAL.	
8. LSH INDICATE LONG SIDE HORIZONTAL	

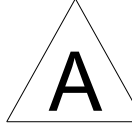03/23/2023	A	ISSUED FOR APPROVAL
DATE	NO.	REVISION/DESCRIPTION
 UNITED STRUCTURE DETAILING INC DETAILING FUTURE		
PROJECT :-		
ADDITION & INTERIOR RENOVATION DECCA		
DESCRIPTION:- SECTION		
CUSTOMER:-		DESIGNER:-
DRAWN BY:-	DATE:- 03/23/2023	JOB NO:-
CHECKER:-	DATE:- 03/23/2023	23-056
		DWG. NO.
		E106
		

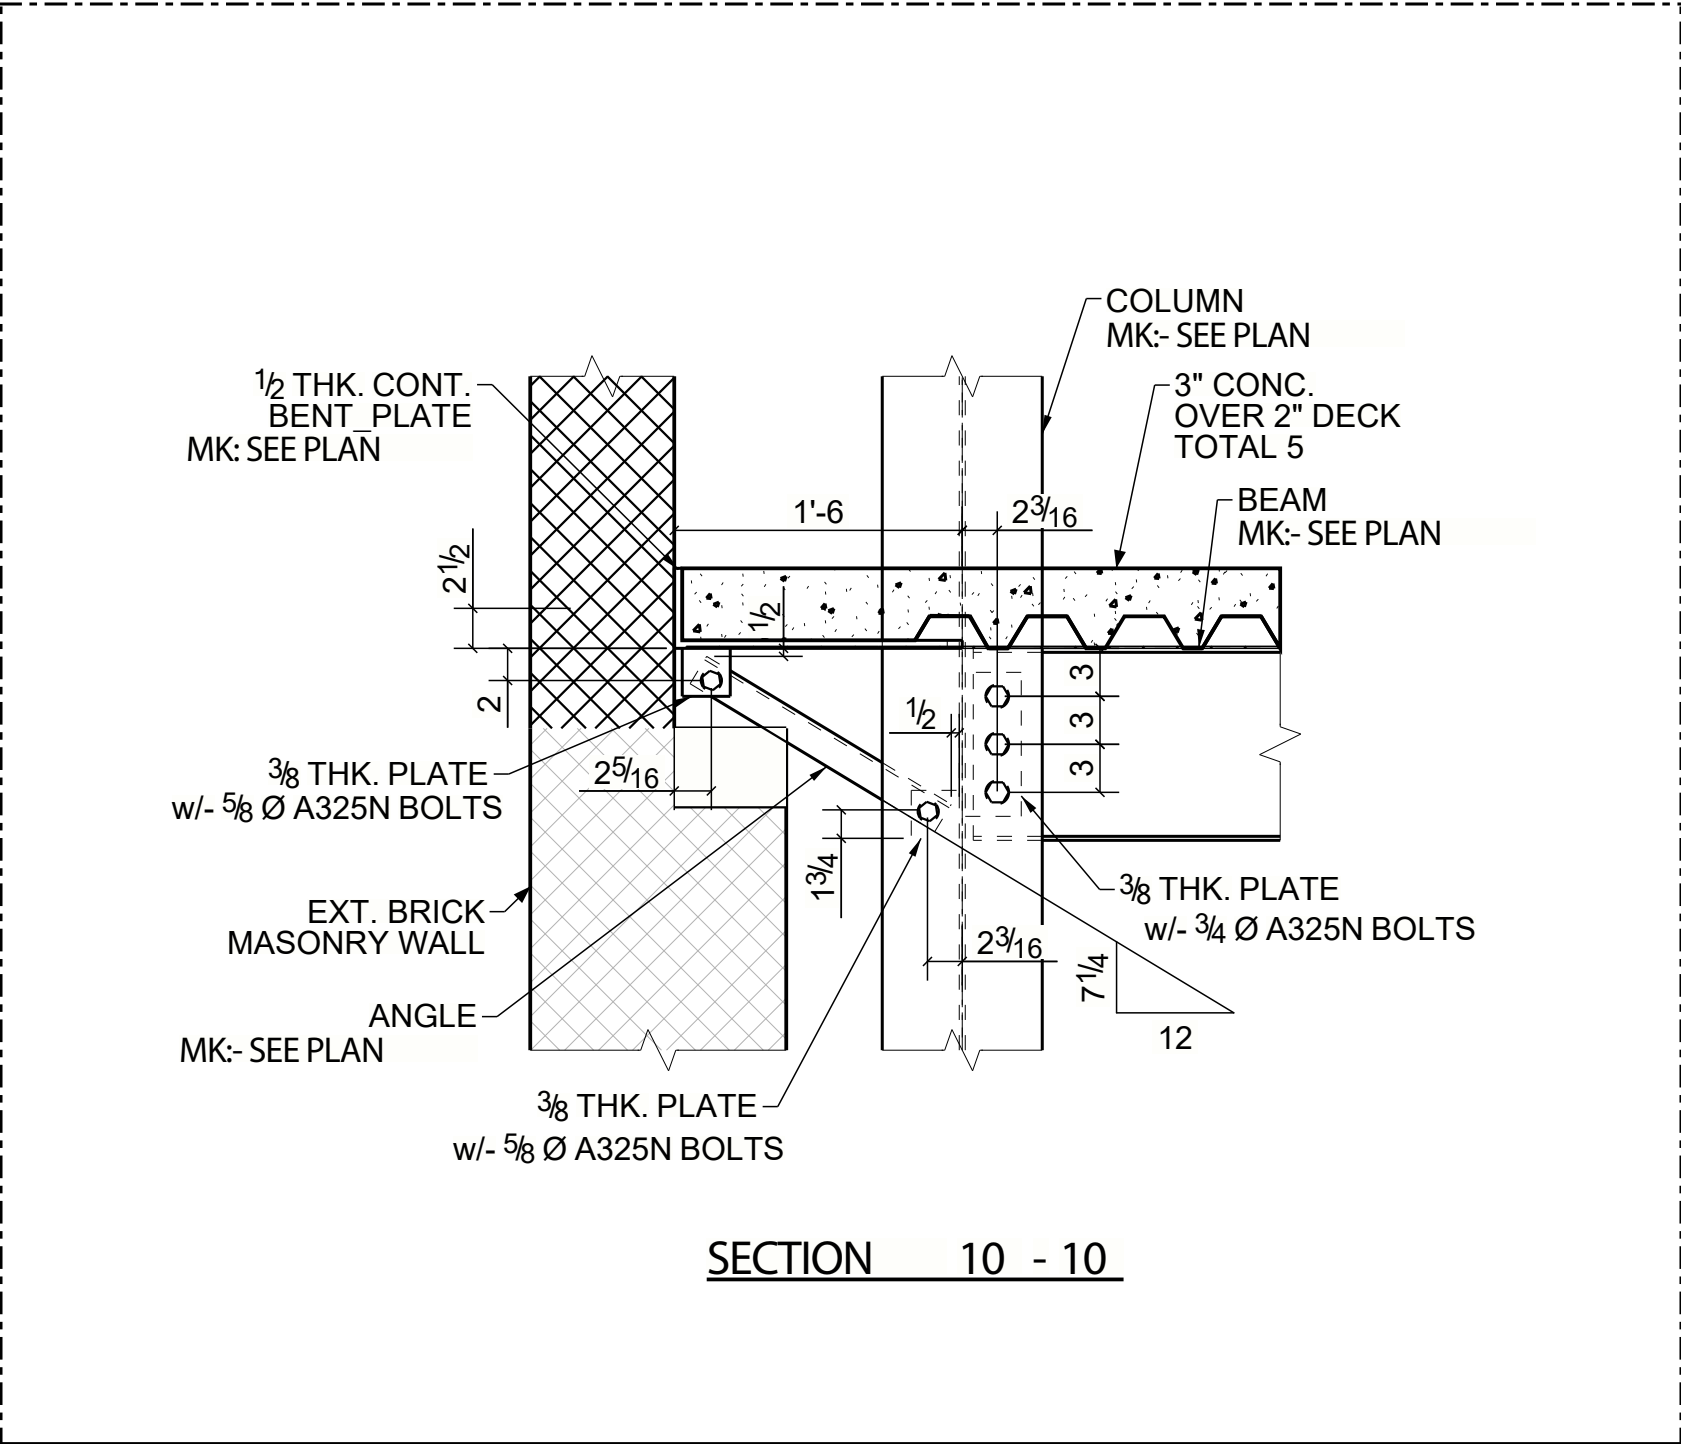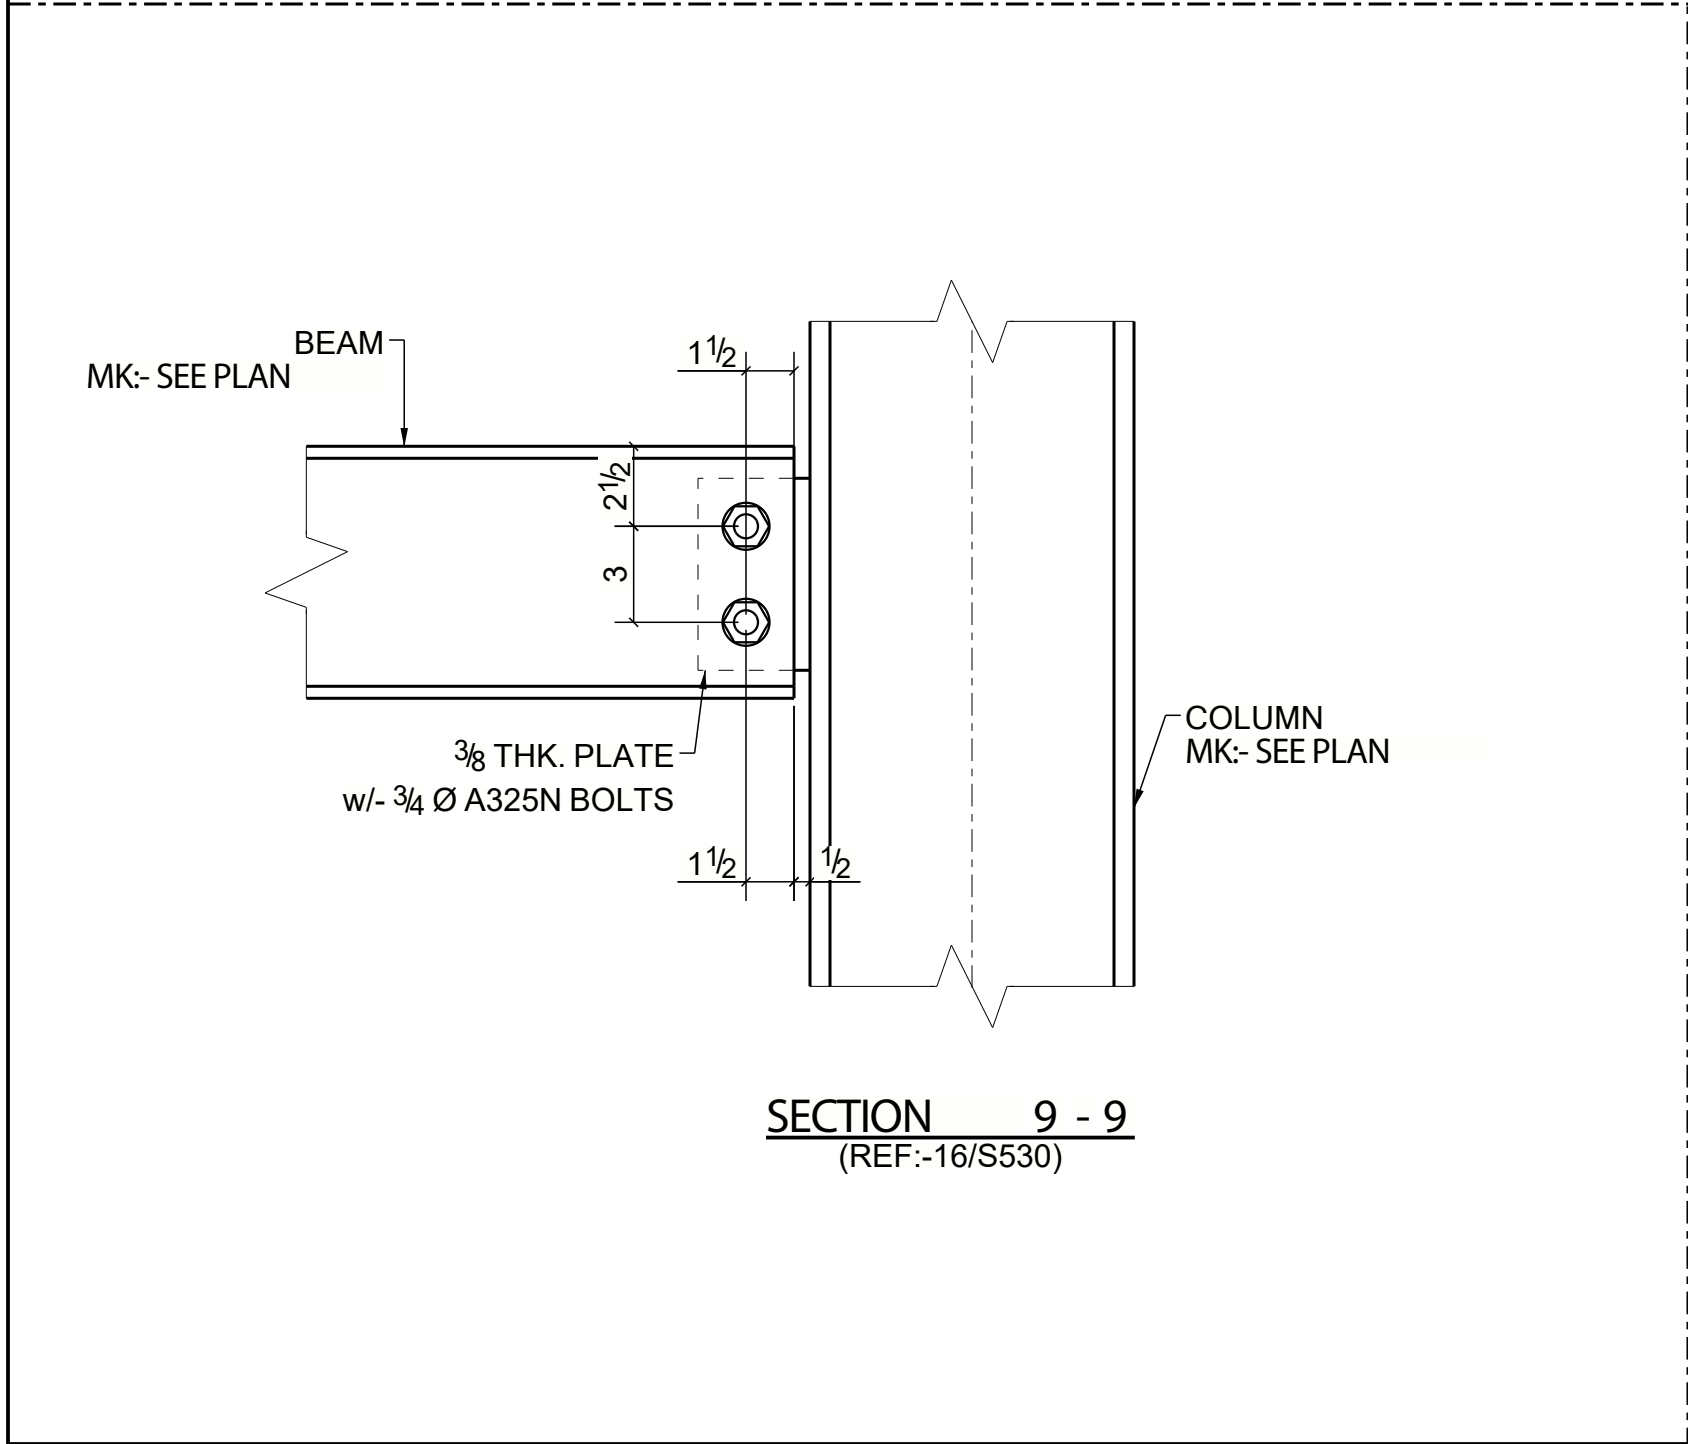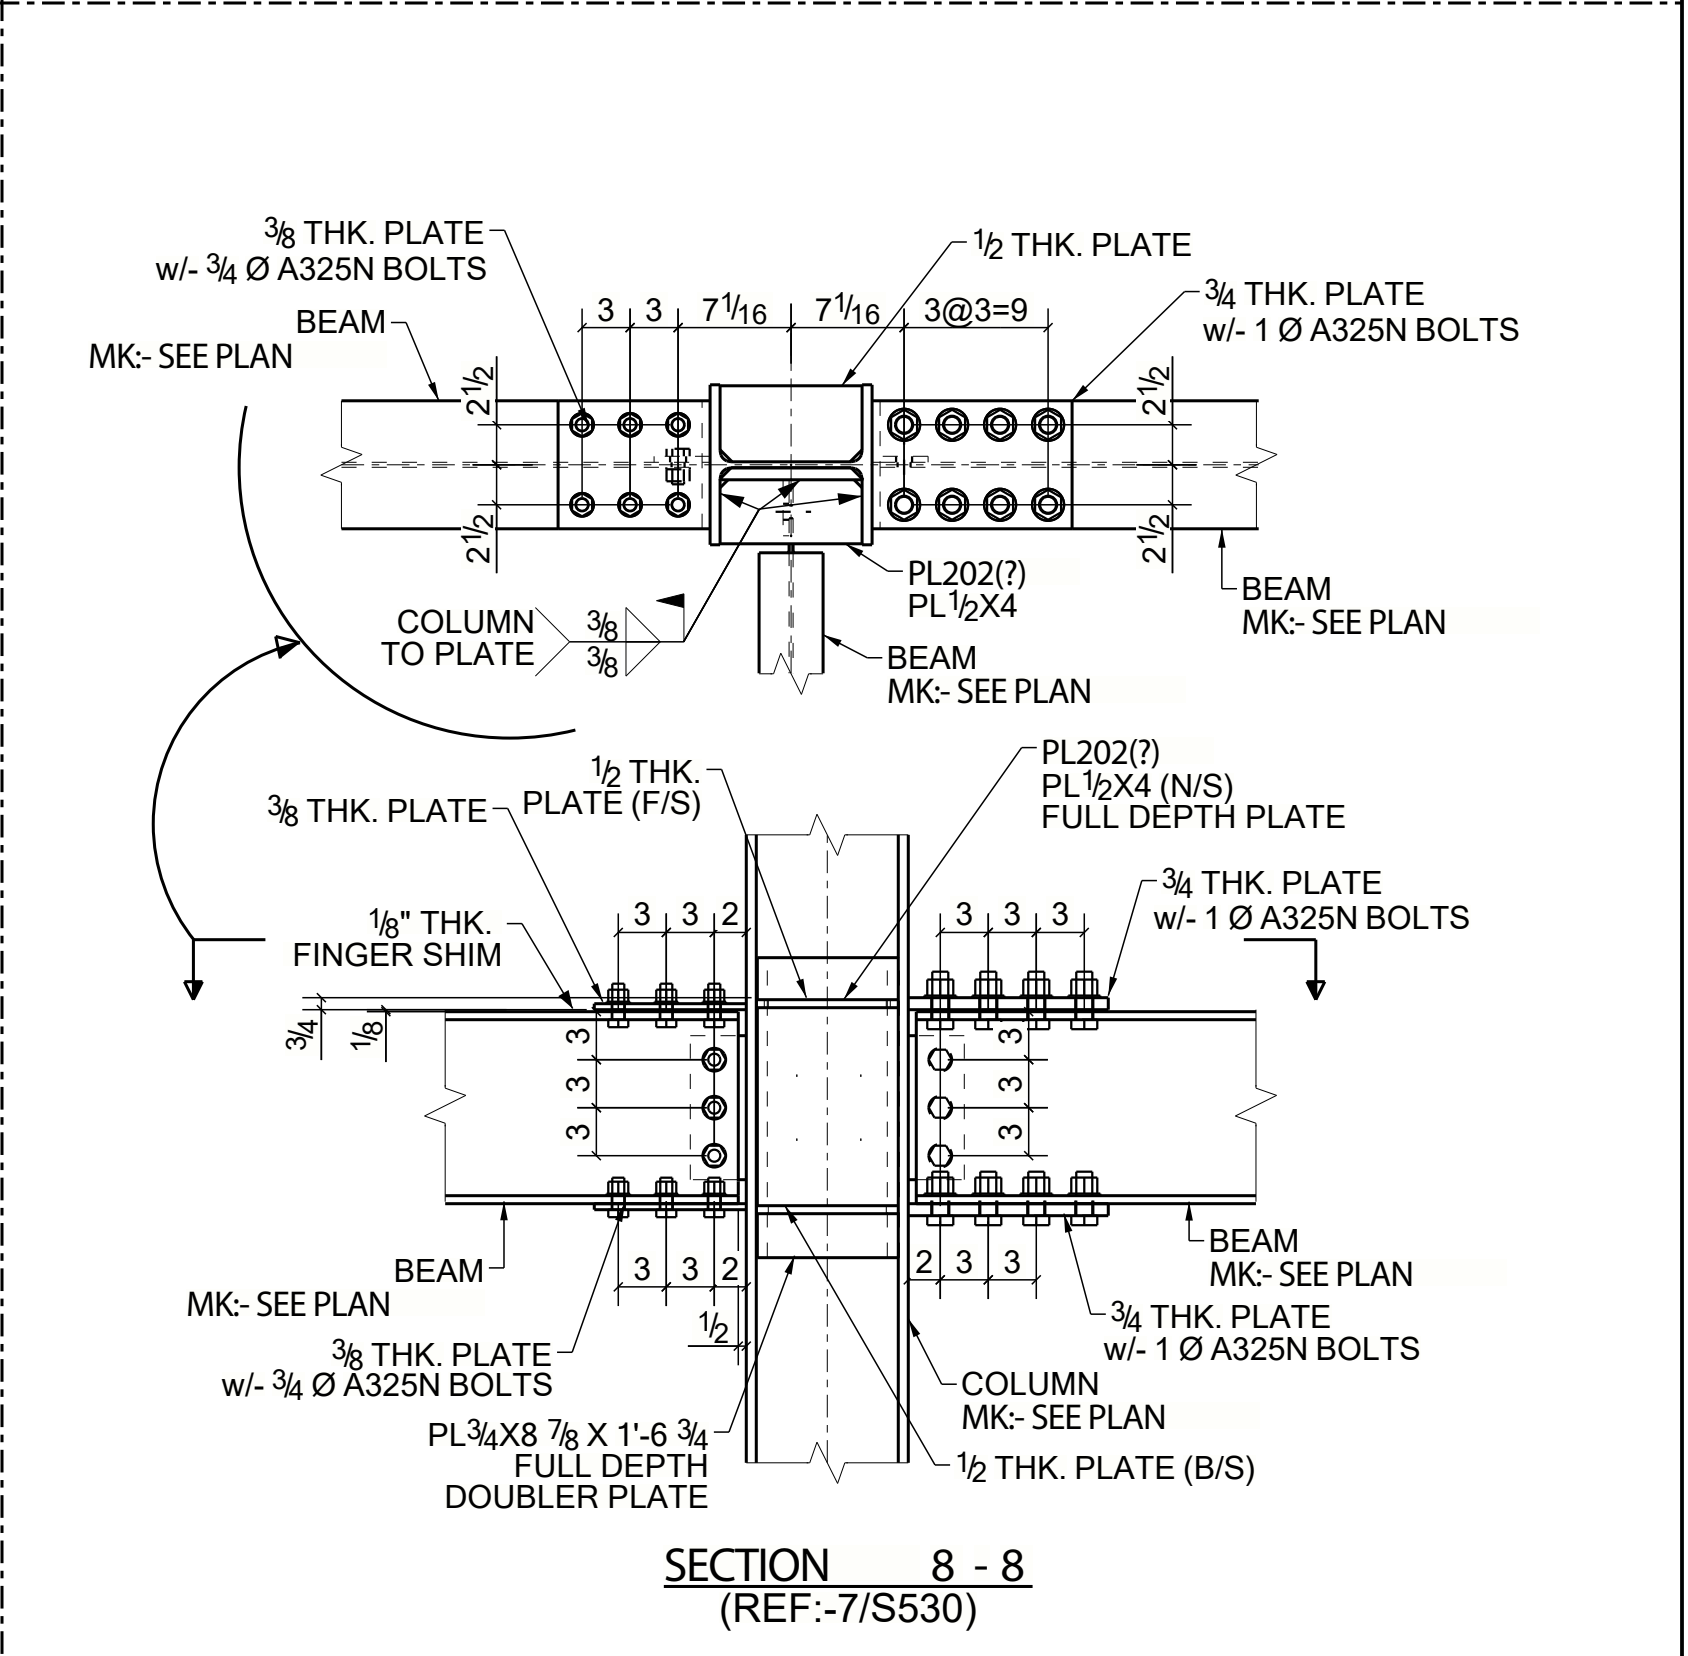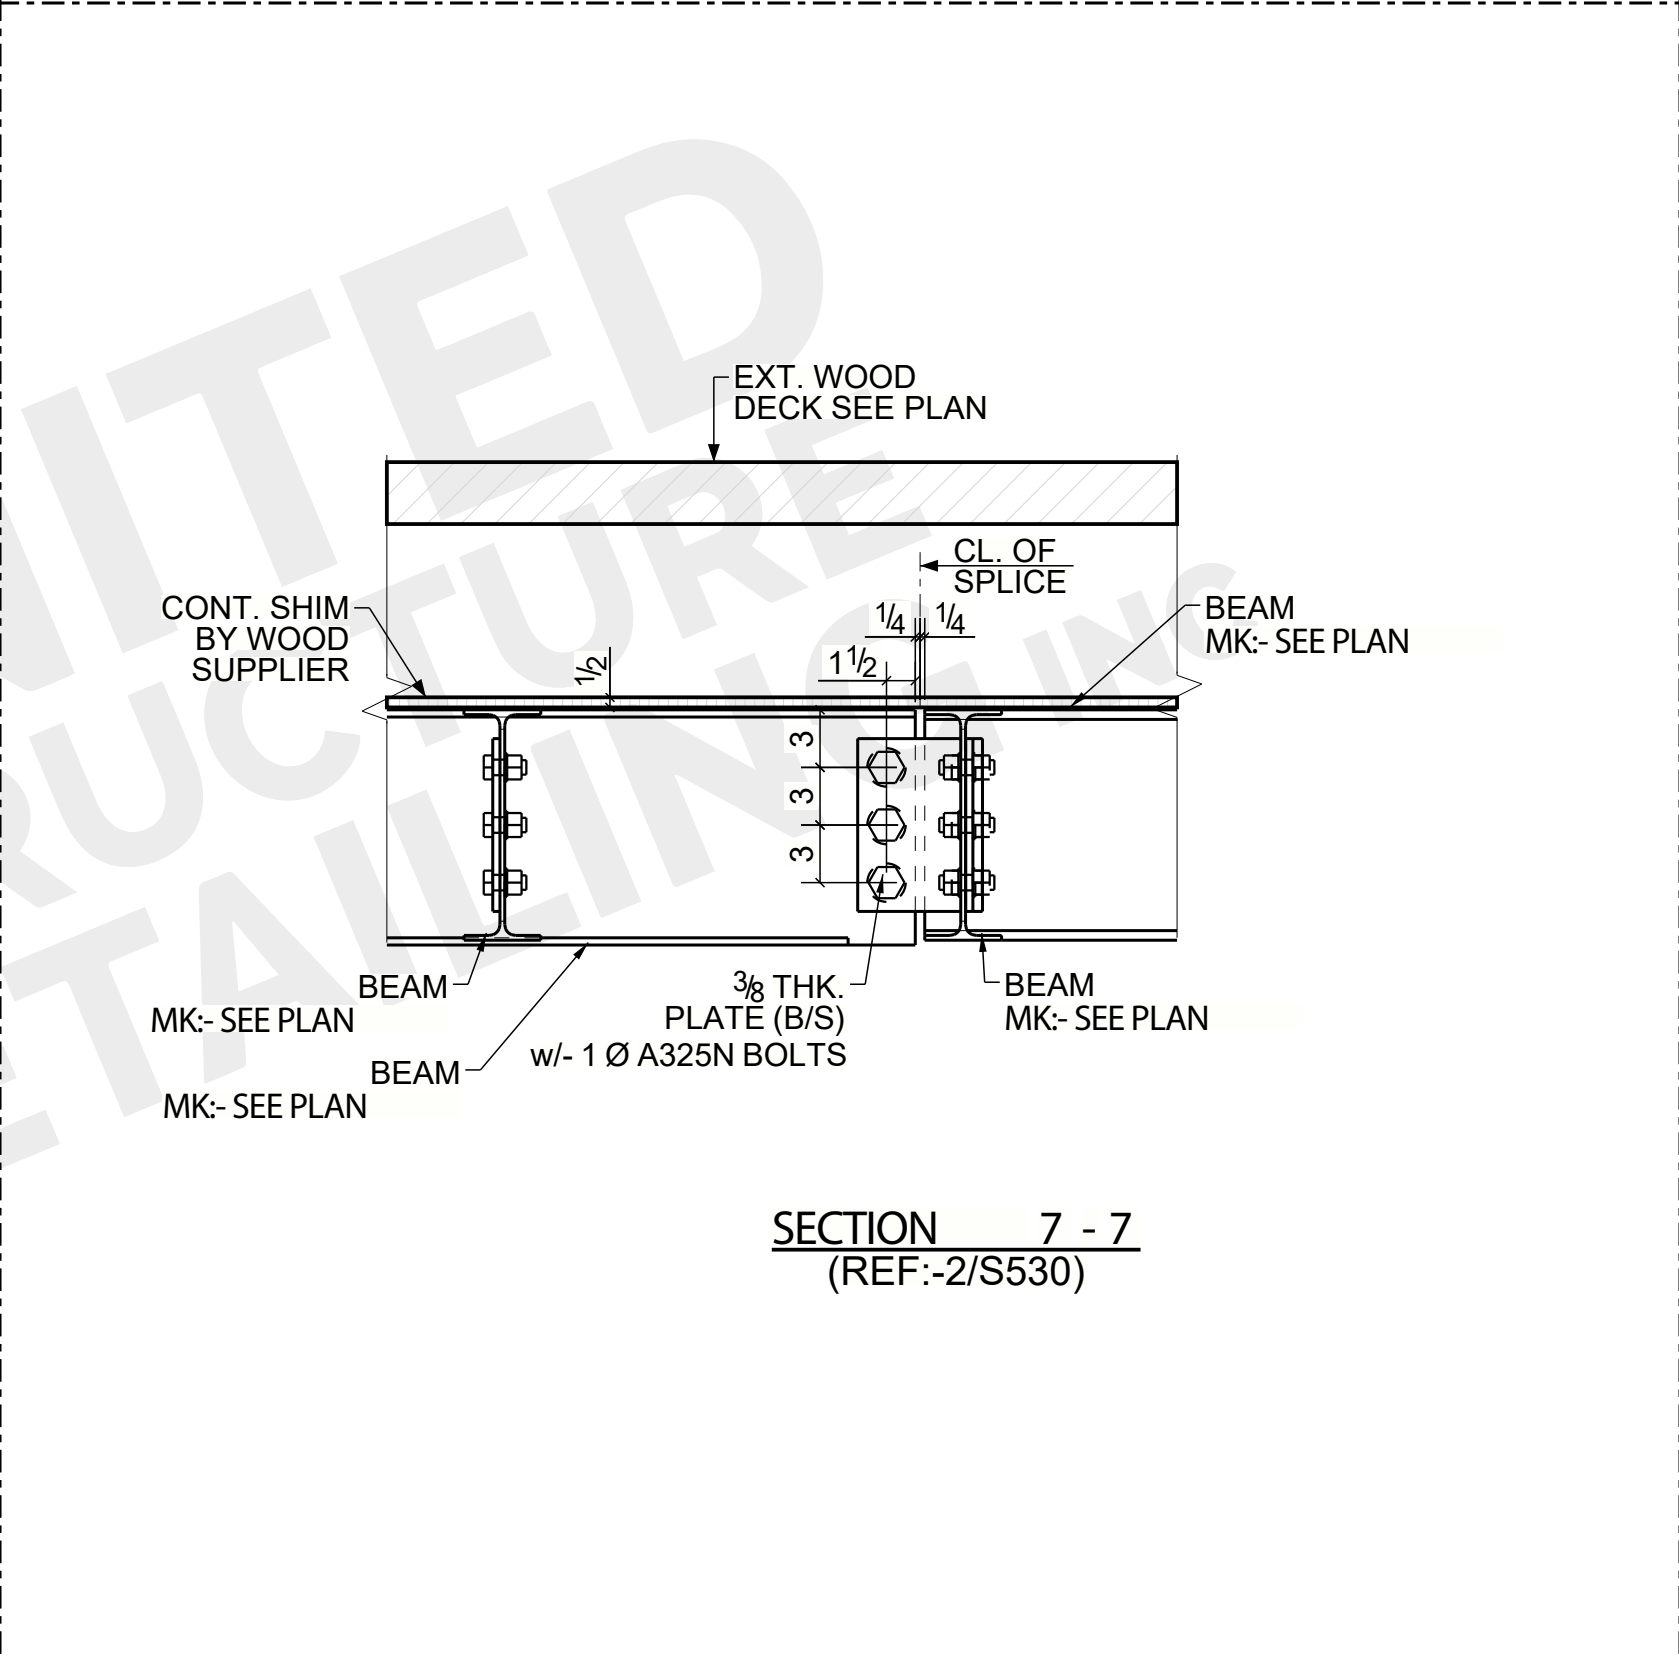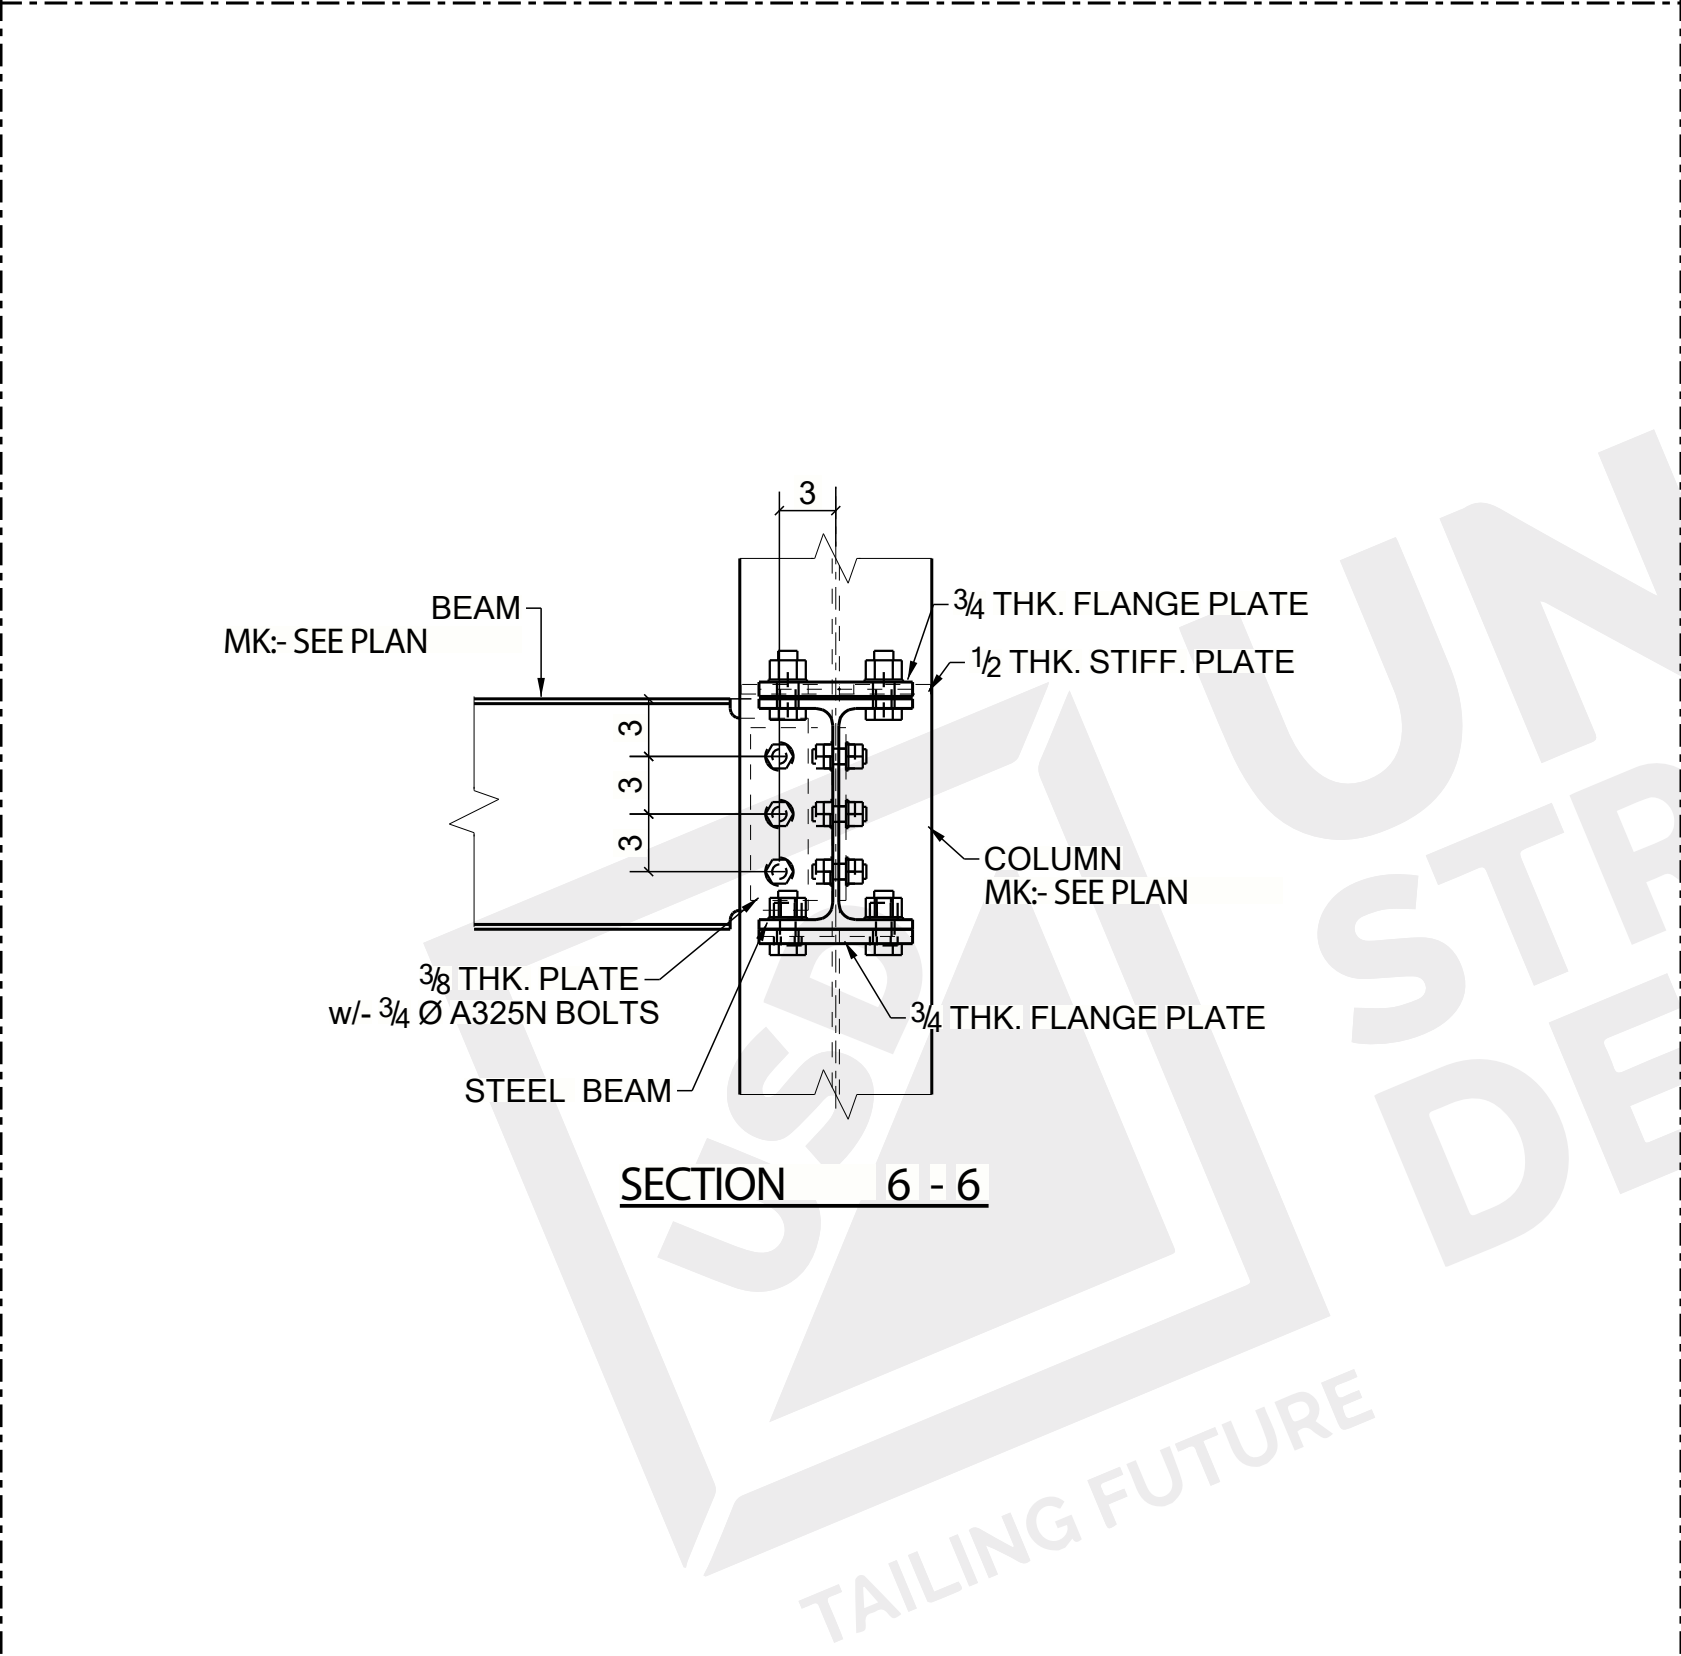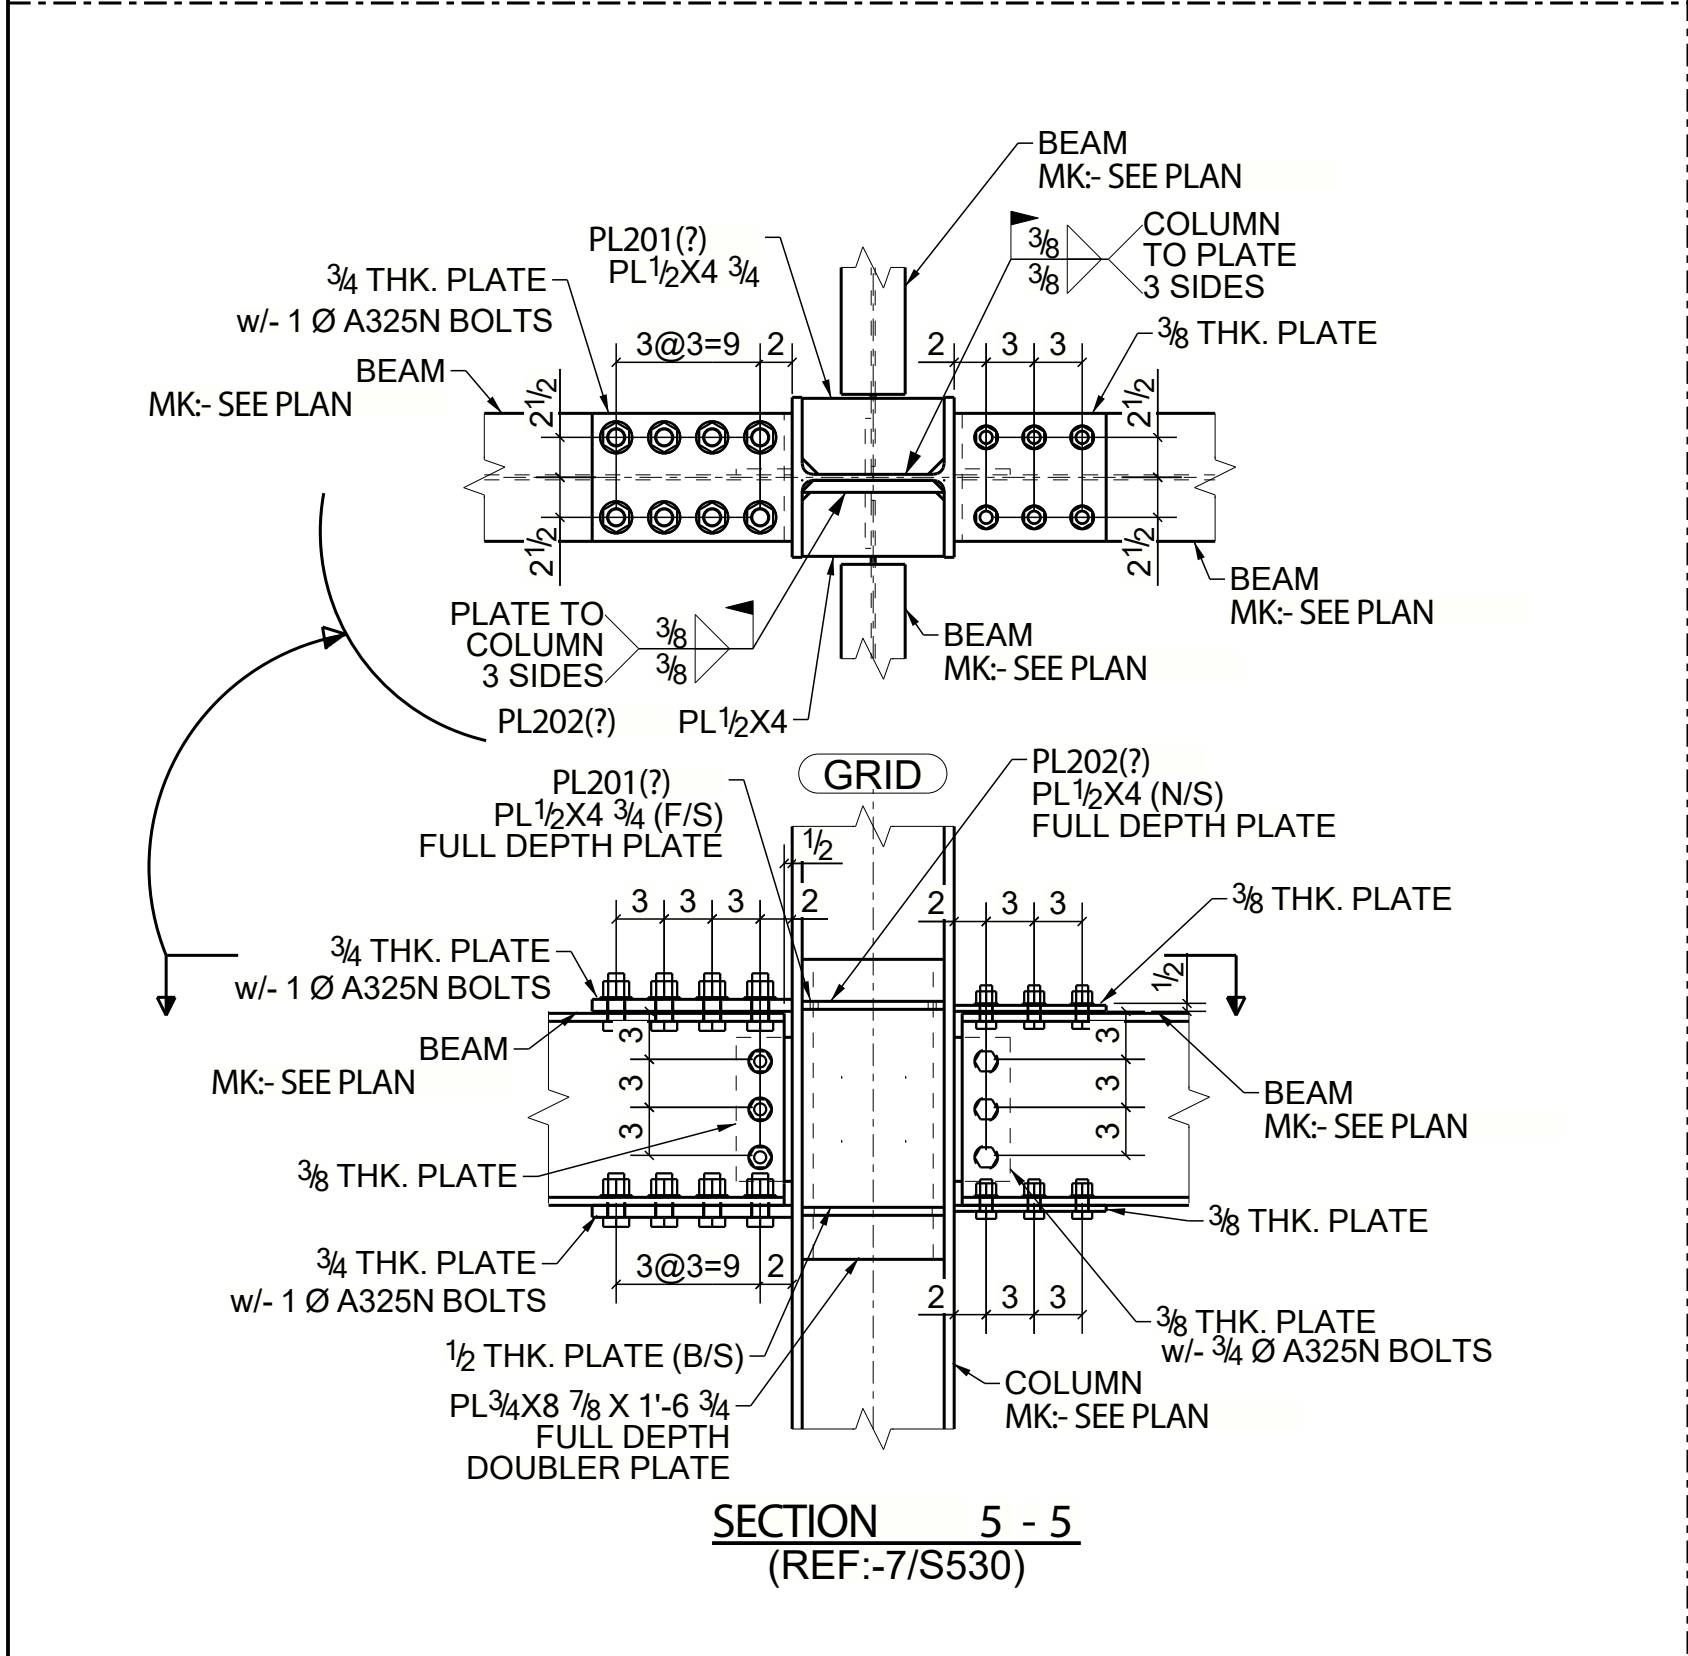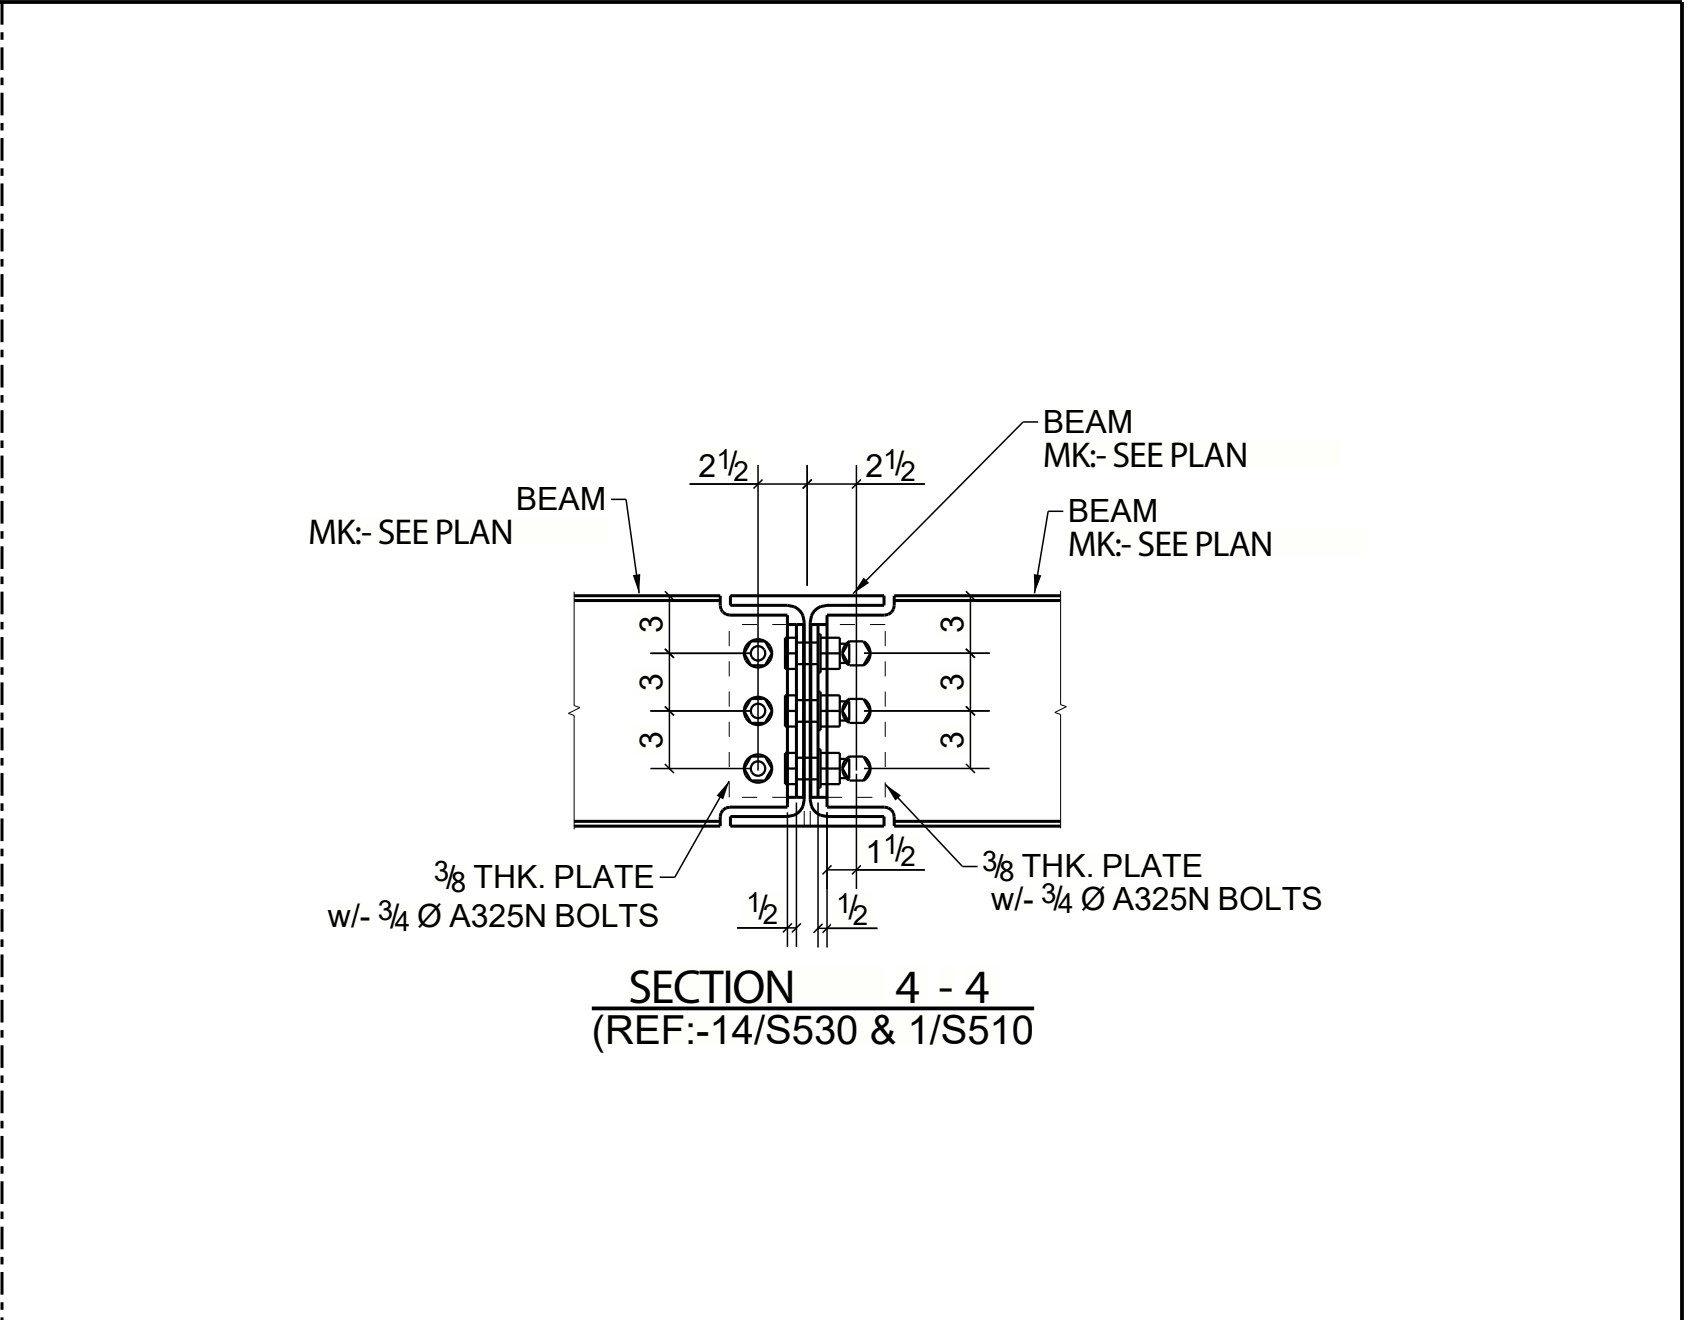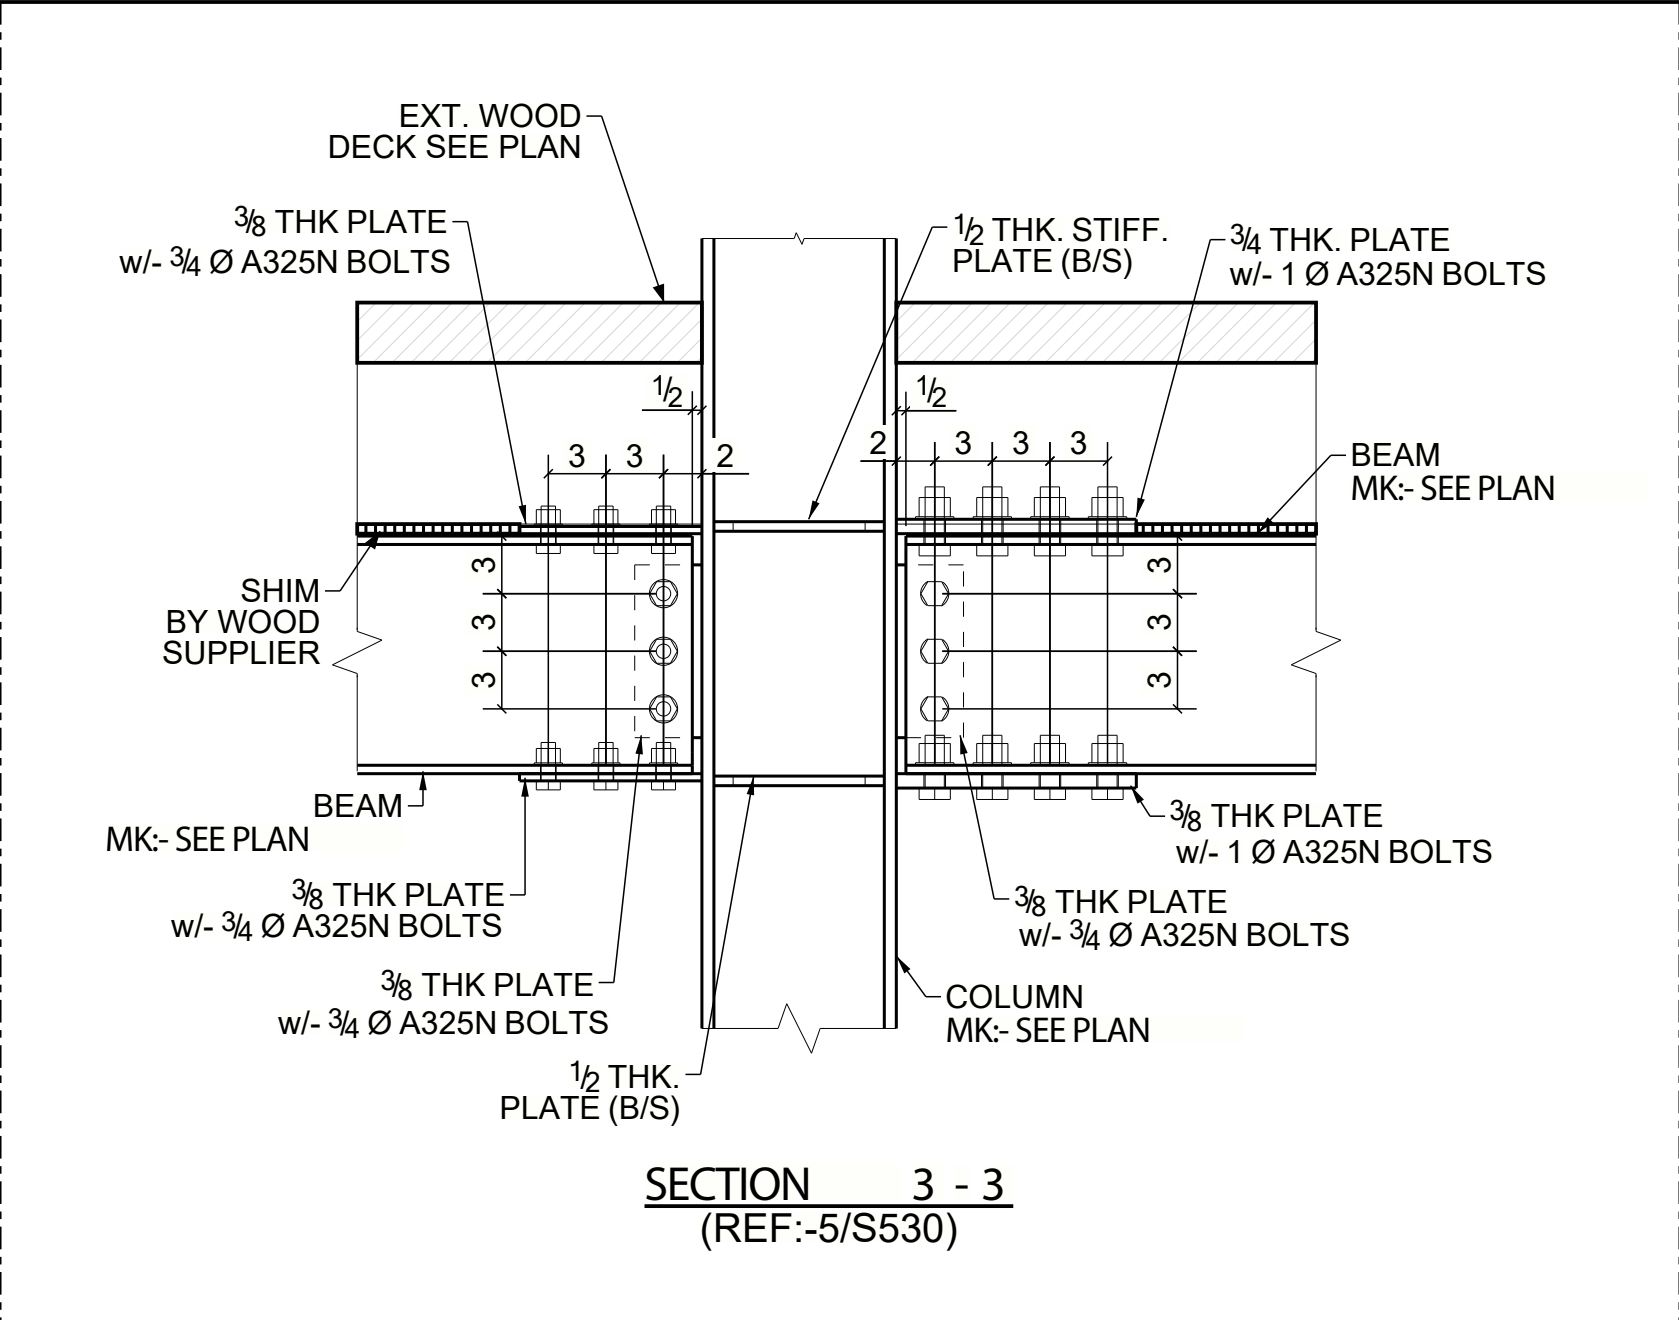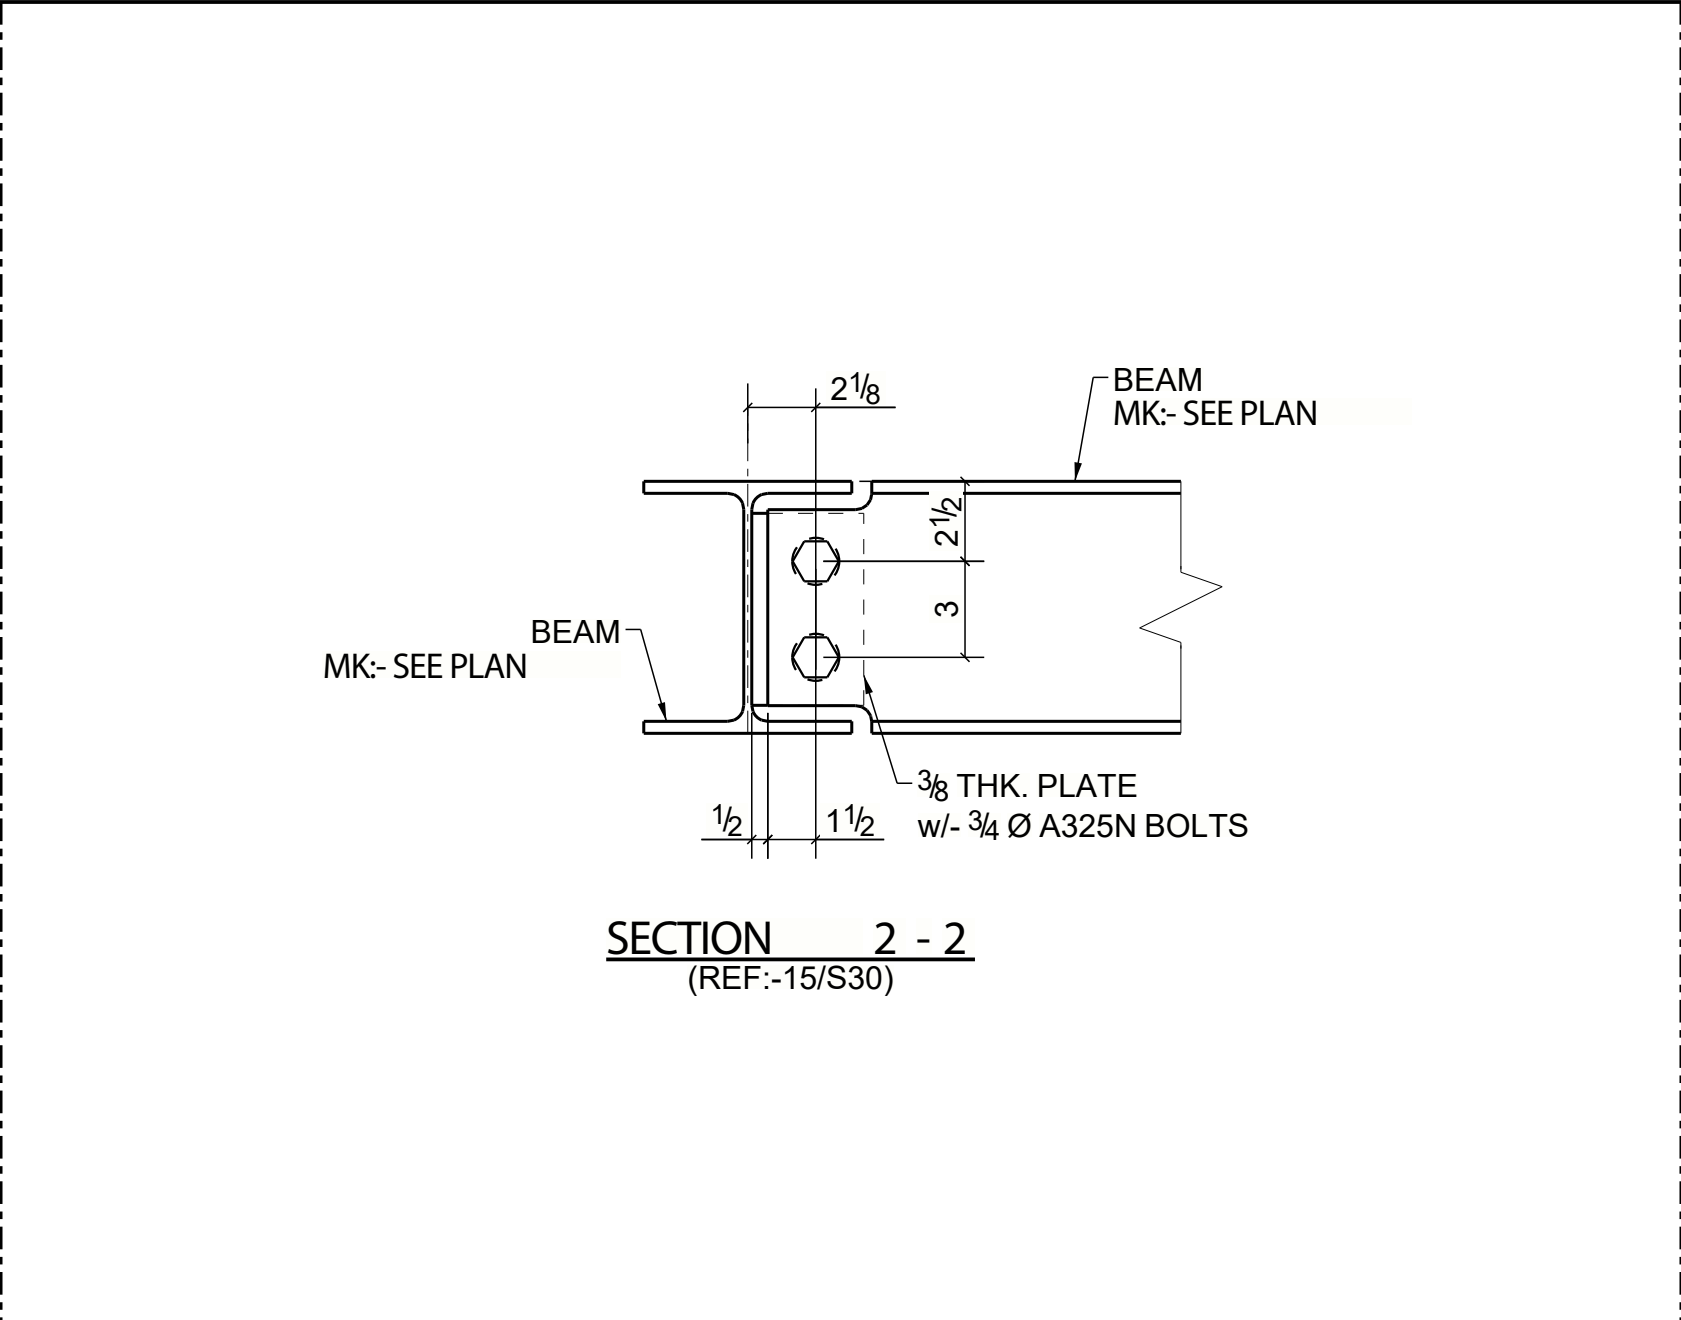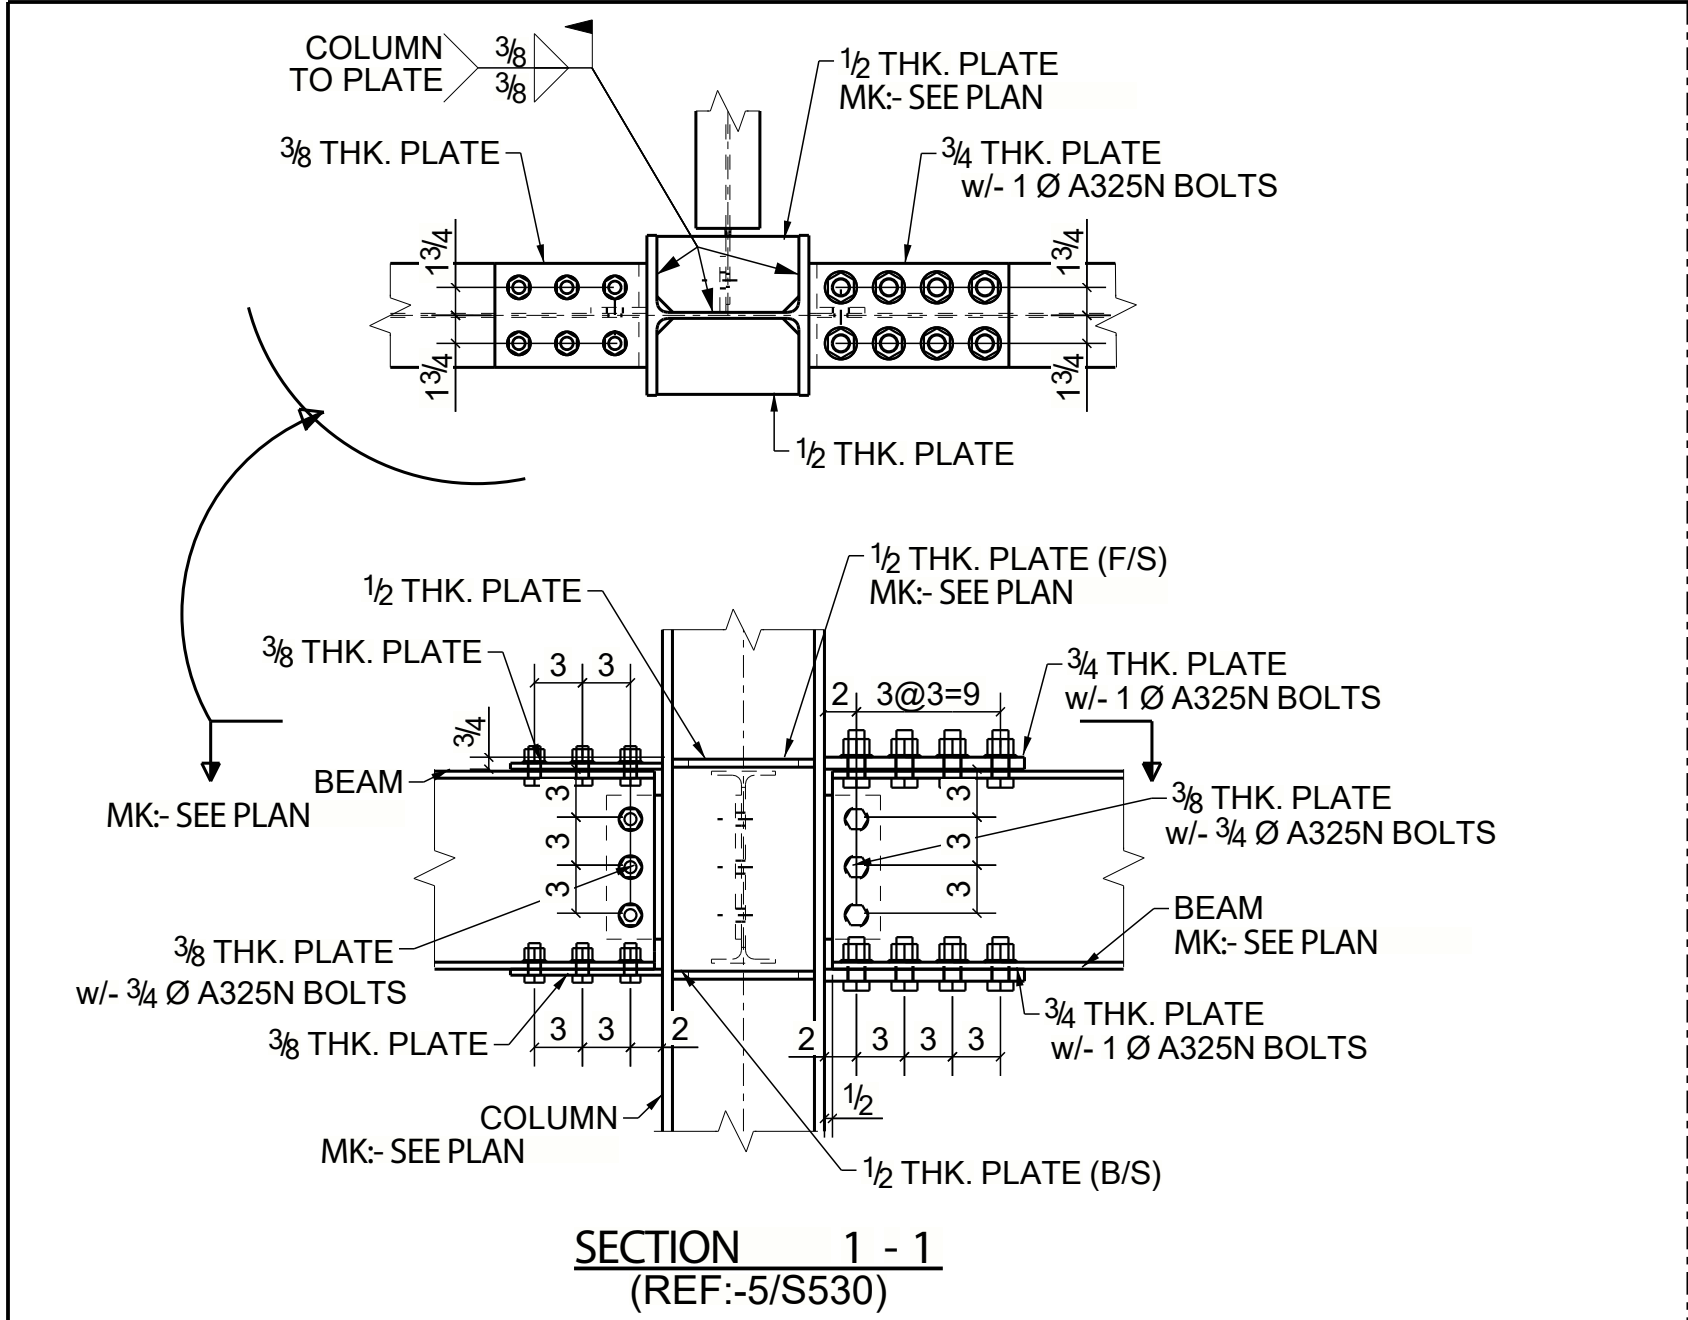

FOR APPROVAL ONLY	
NOTES	
DESIGN DRAWING REF NO: S530	
1. ALL ELEVATIONS ARE GIVEN FROM REFERENCE FINISH FLOOR (±)0'-0.	
2. T.O.SLAB INDICATES TOP OF SLAB.	
3. T.O.FIN.FLR INDICATES TOP OF FINISH FLOOR ELEVATION.	
4. T.O.EM.EL INDICATES TOP OF EMBED ELEVATION.	
5. CL. OF CHANNEL INDICATES CENTER LINE OF CHANNEL .	
6. B.O.A. INDICATES BACK OF ANGLE.	
7. LLV NDICATE LONG LEG VERTICAL.	
8. LSH INDICATE LONG SIDE HORIZONTAL	

03/23/2023	A	ISSUED FOR APPROVAL
DATE	NO.	REVISION/DESCRIPTION
		
PROJECT :-		
ADDITION & INTERIOR RENOVATION DECCA		
323 E BAY ST JACKSONVILLE, FL 32202		
DESCRIPTION:- SECTION		
CUSTOMER:- 1ST IMPRESSIONS CONT.		DESIGNER:- JAA ARCHITECTURE INC.
DRAWN BY:- UJJ	DATE:- 03/23/2023	JOB NO:-
CHECKER:- JAM	DATE:- 03/23/2023	DWG. NO.