



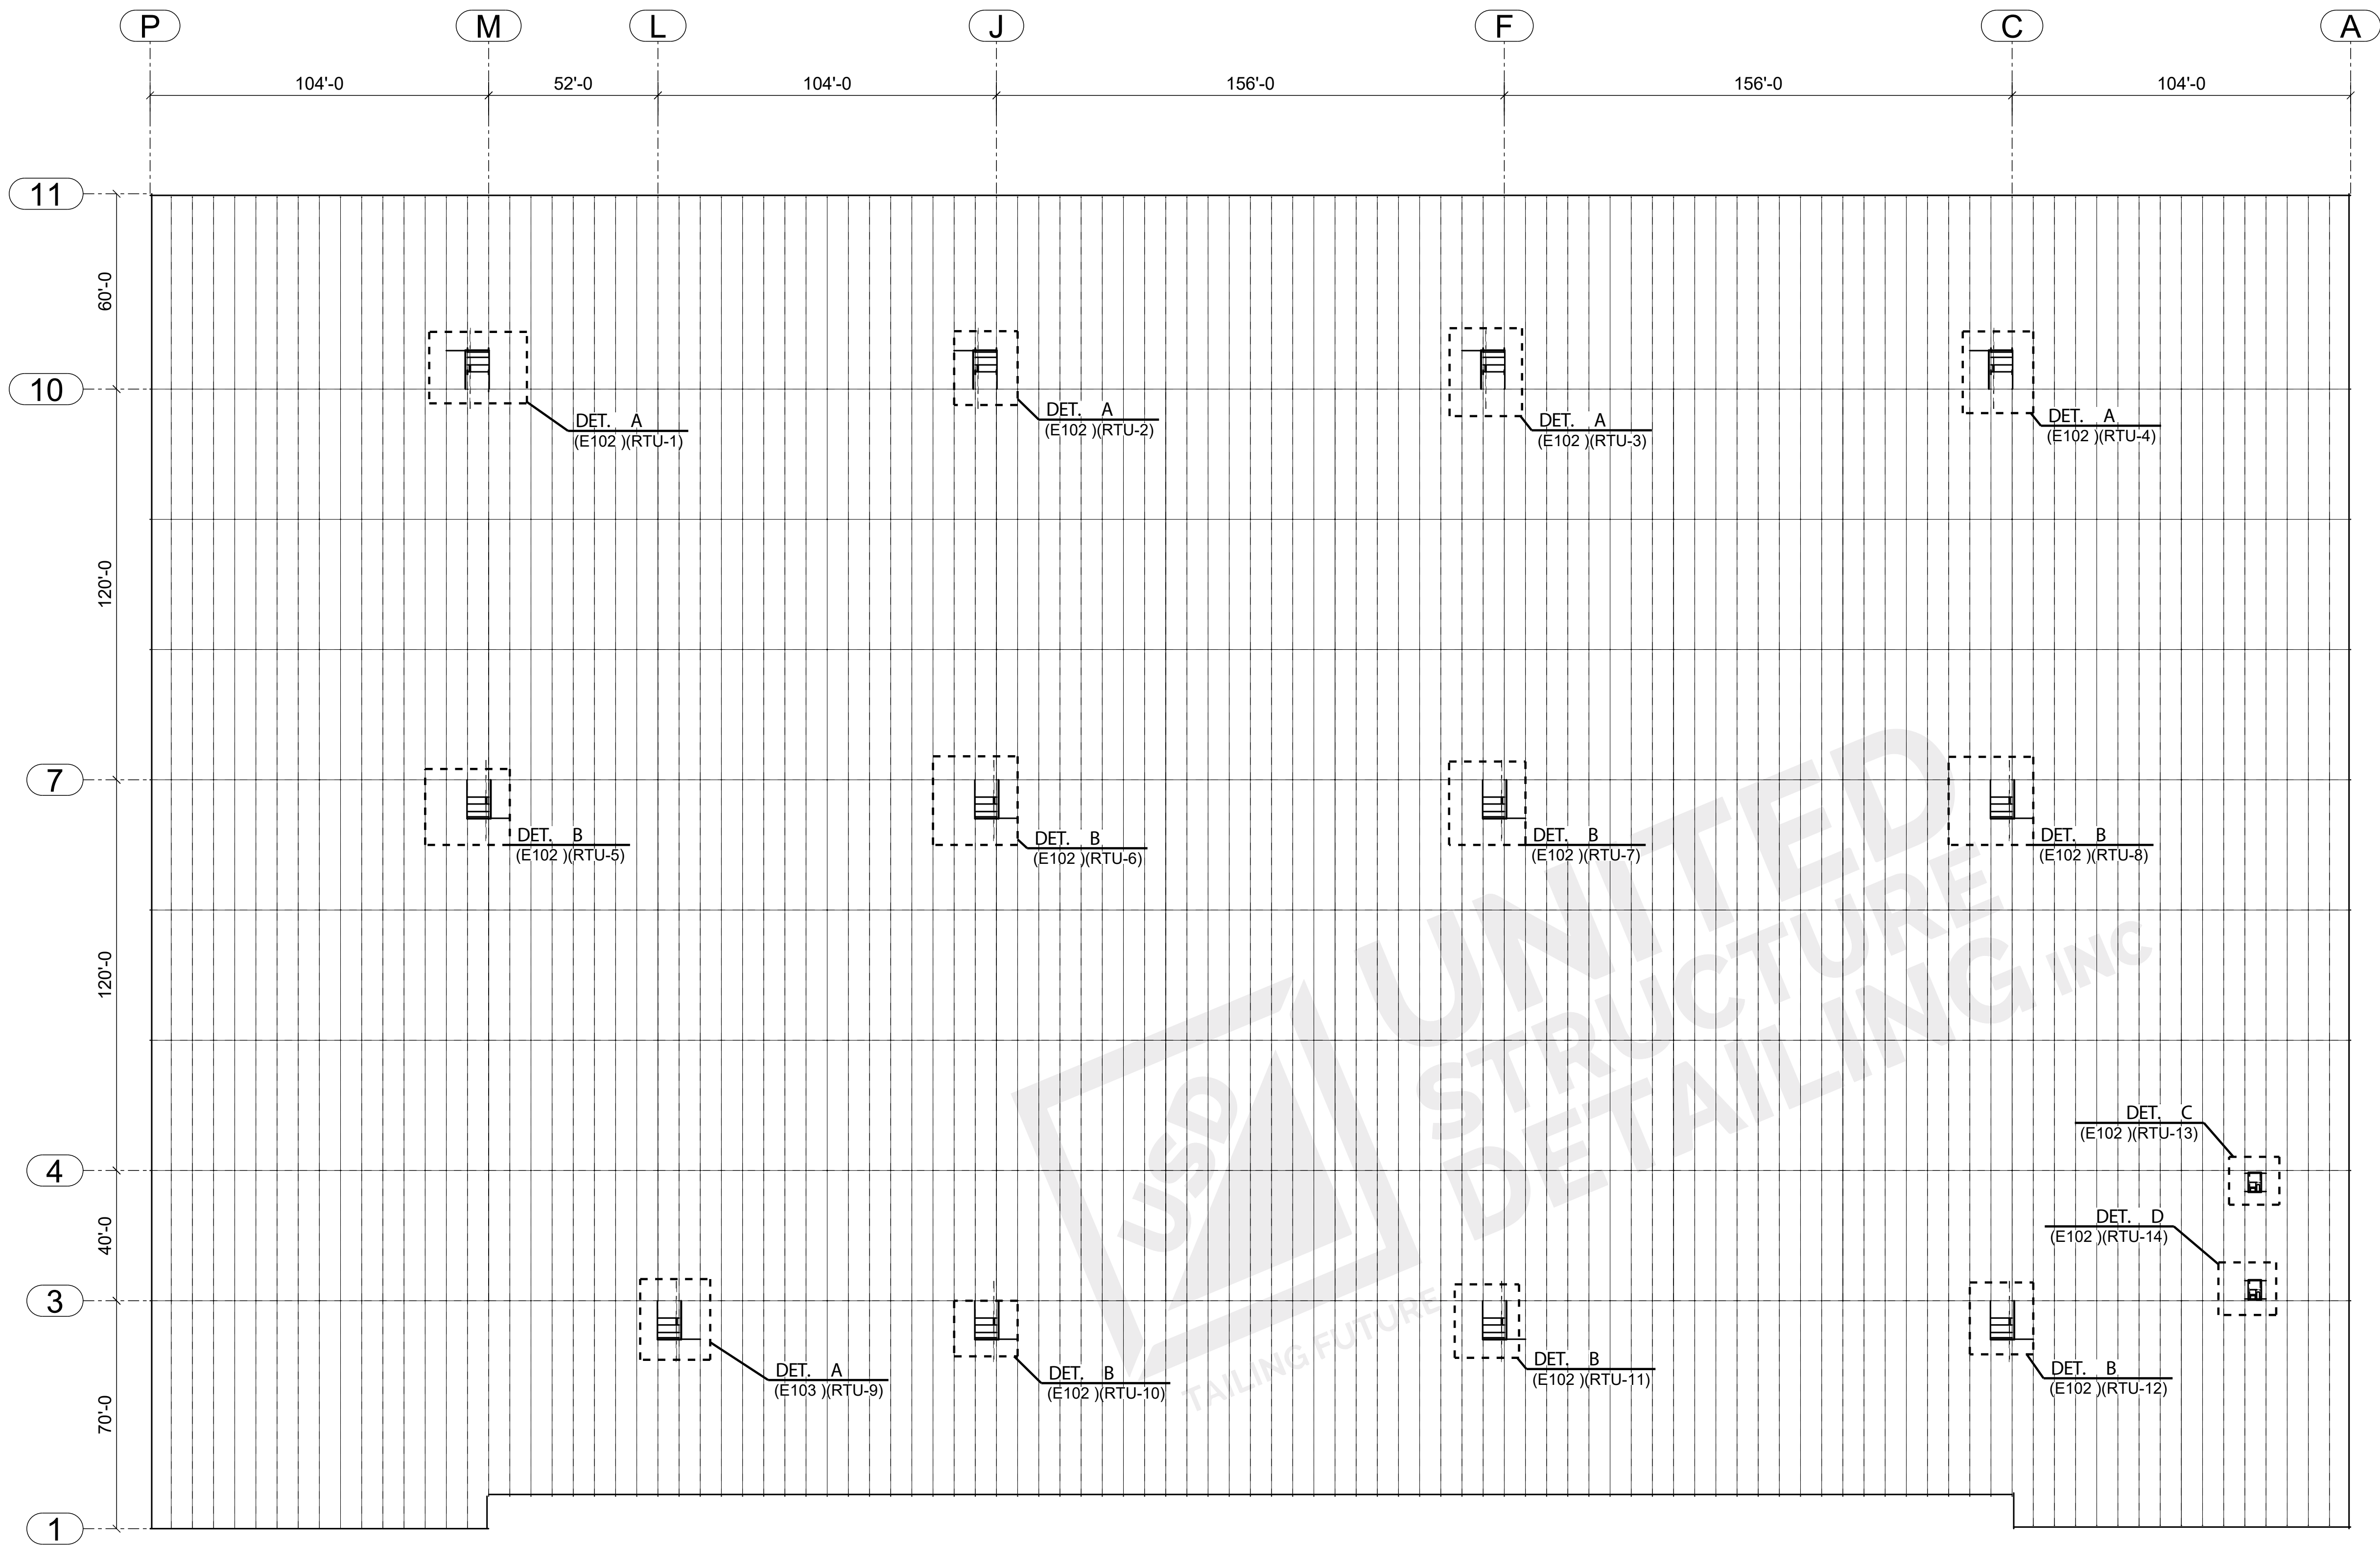




RTU FRAMING PLAN
(REF:-1/S120 & 1/A101)

FOR FIELD USE					
NOTES			10/12/2022	0	For Field Use
			09/16/2022	A	For Approval
DESIGN DRAWING REF NO: S120,S301			DATE	NO.	REVISION/DESCRIPTION
E SHEET REF NO:			USD UNITED STRUCTURE DETAILING INC DETAILING FUTURE		
			PROJECT :- WINSUPPLY WAREHOUSE TI & OFFICE EXPANSION 6282 IMESON RD JACKSONVILLE, FL		
			DESCRIPTION:- RTU OPENING ERECTION PLAN		
			CUSTOMER:- ARCO DESIGN / BUILD		DESIGNER:- ADB DESIGN SERVICES
DRAWN BY:- AMK		DATE:- 09/16/22	JOB NO:-		DWG. NO.
CHK'D BY:- VIK		DATE:- 09/16/22	DKH-072-022		E101
			0		

 

PLEASE FIELD COORDINATE EXISTING MEMBER LOCATION AND SIZE PRIOR TO INSTALLATION RTU FRAMES

FOR FIELD USE				
NOTES	10/12/2022	0	For Field Use	
	09/16/2022	A	For Approval	
DESIGN DRAWING REF NO: S120,S301	DATE	NO.	REVISION/DESCRIPTION	
E SHEET REF NO:	 UNITED STRUCTURE DETAILING INC DETAILING FUTURE			
	PROJECT :- WINSUPPLY WAREHOUSE TI & OFFICE EXPANSION			
	6282 IMESON RD JACKSONVILLE, FL			
	DESCRIPTION:- SECTION & DETAILS			
	CUSTOMER:- ARCO DESIGN / BUILD		DESIGNER:- ADB DESIGN SERVICES	
	DRAWN BY:- AMK	DATE:- 09/16/22	JOB NO:- DKH-072-022	DWG. NO. E102
	CHK'D BY:- VIK	DATE:- 09/16/22		
				

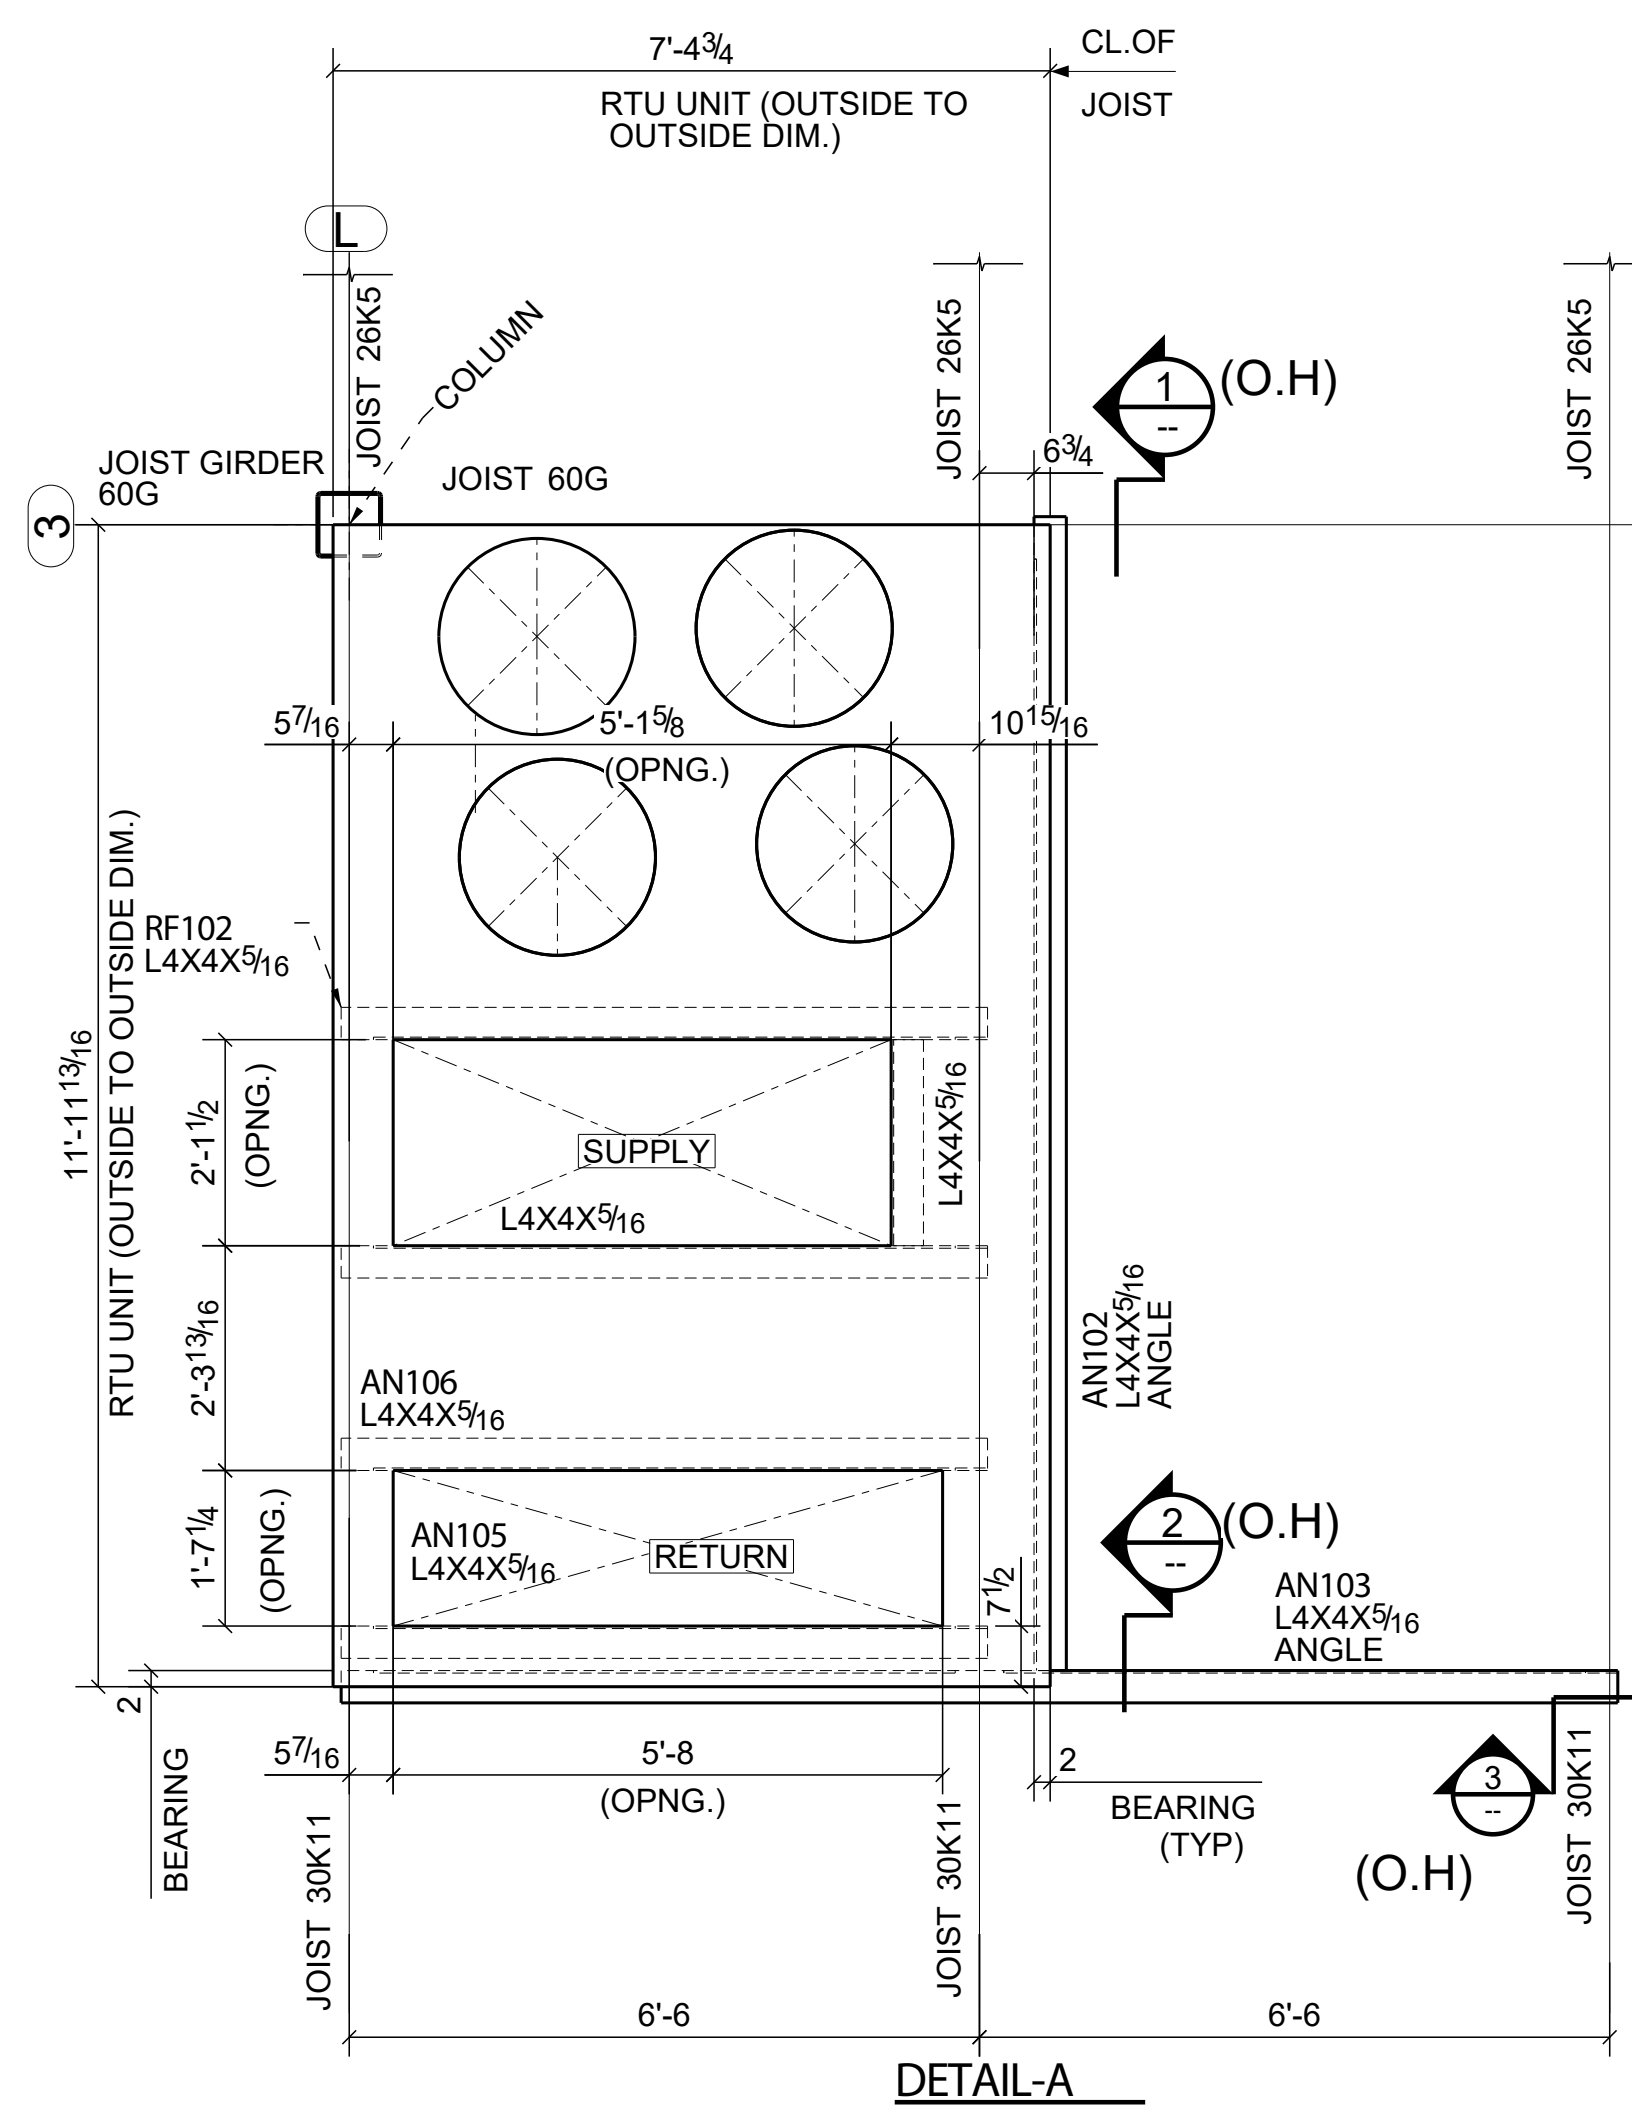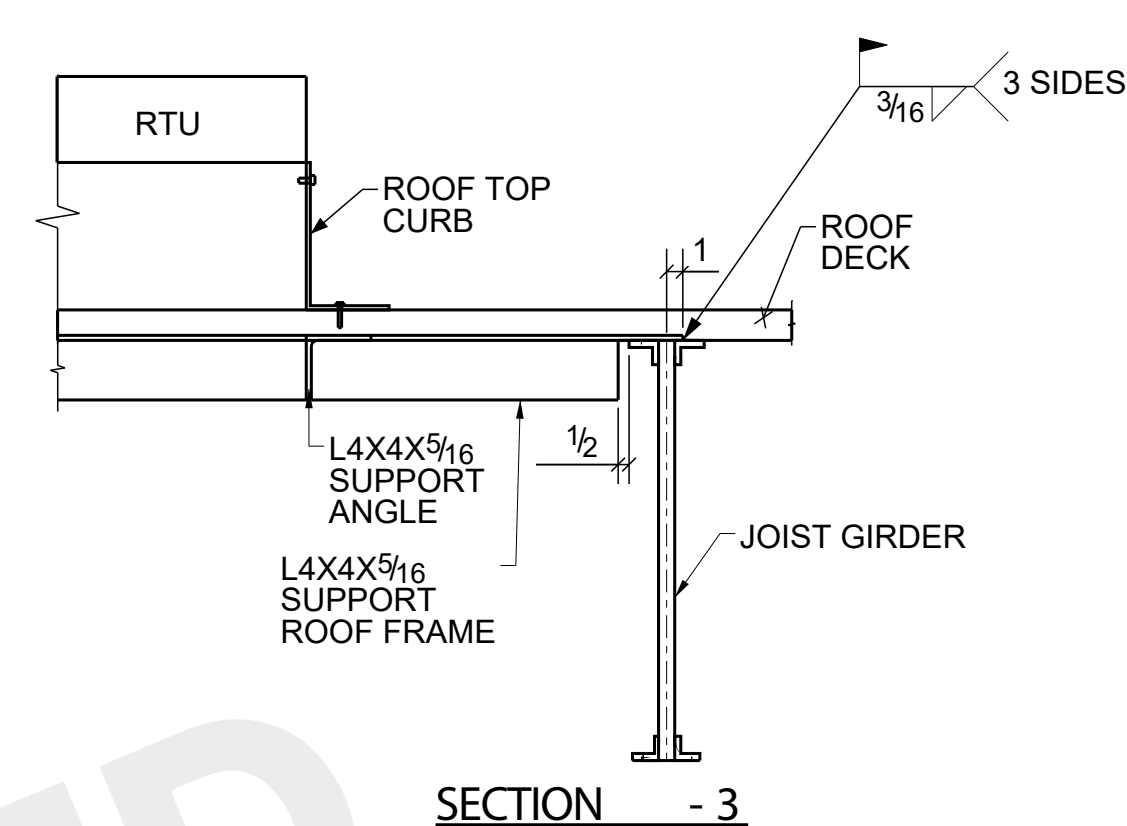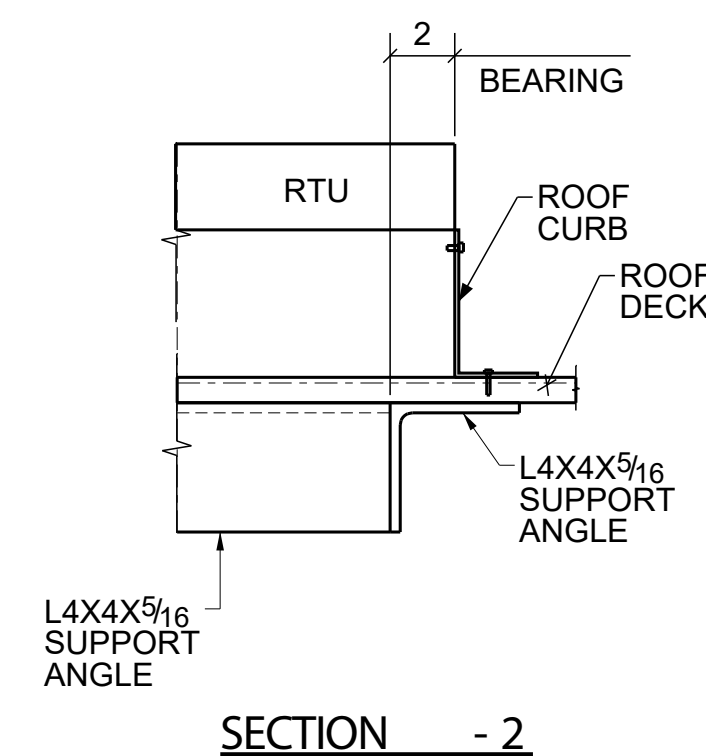

PLEASE FIELD COORDINATE EXISTING MEMBER LOCATION AND SIZE PRIOR TO INSTALLATION RTU FRAMES

FOR FIELD USE					
NOTES	10/12/2022	0	For Field Use		
DESIGN DRAWING REF NO: S120,S301	09/16/2022	A	For Approval		
E SHEET REF NO:	DATE	NO.	REVISION/DESCRIPTION		
	 UNITED STRUCTURE DETAILING INC DETAILING FUTURE				
	PROJECT :- WINSUPPLY WAREHOUSE TI & OFFICE EXPANSION				
	6282 IMESON RD JACKSONVILLE, FL				
	DESCRIPTION:- SECTION & DETAILS				
	CUSTOMER:- ARCO DESIGN / BUILD		DESIGNER:- ADB DESIGN SERVICES		
	DRAWN BY:- AMK	DATE:- 09/16/22	JOB NO:-	DWG. NO.	
	CHK'D BY:- VIK	DATE:- 09/16/22	DKH-072-022	E103	

