


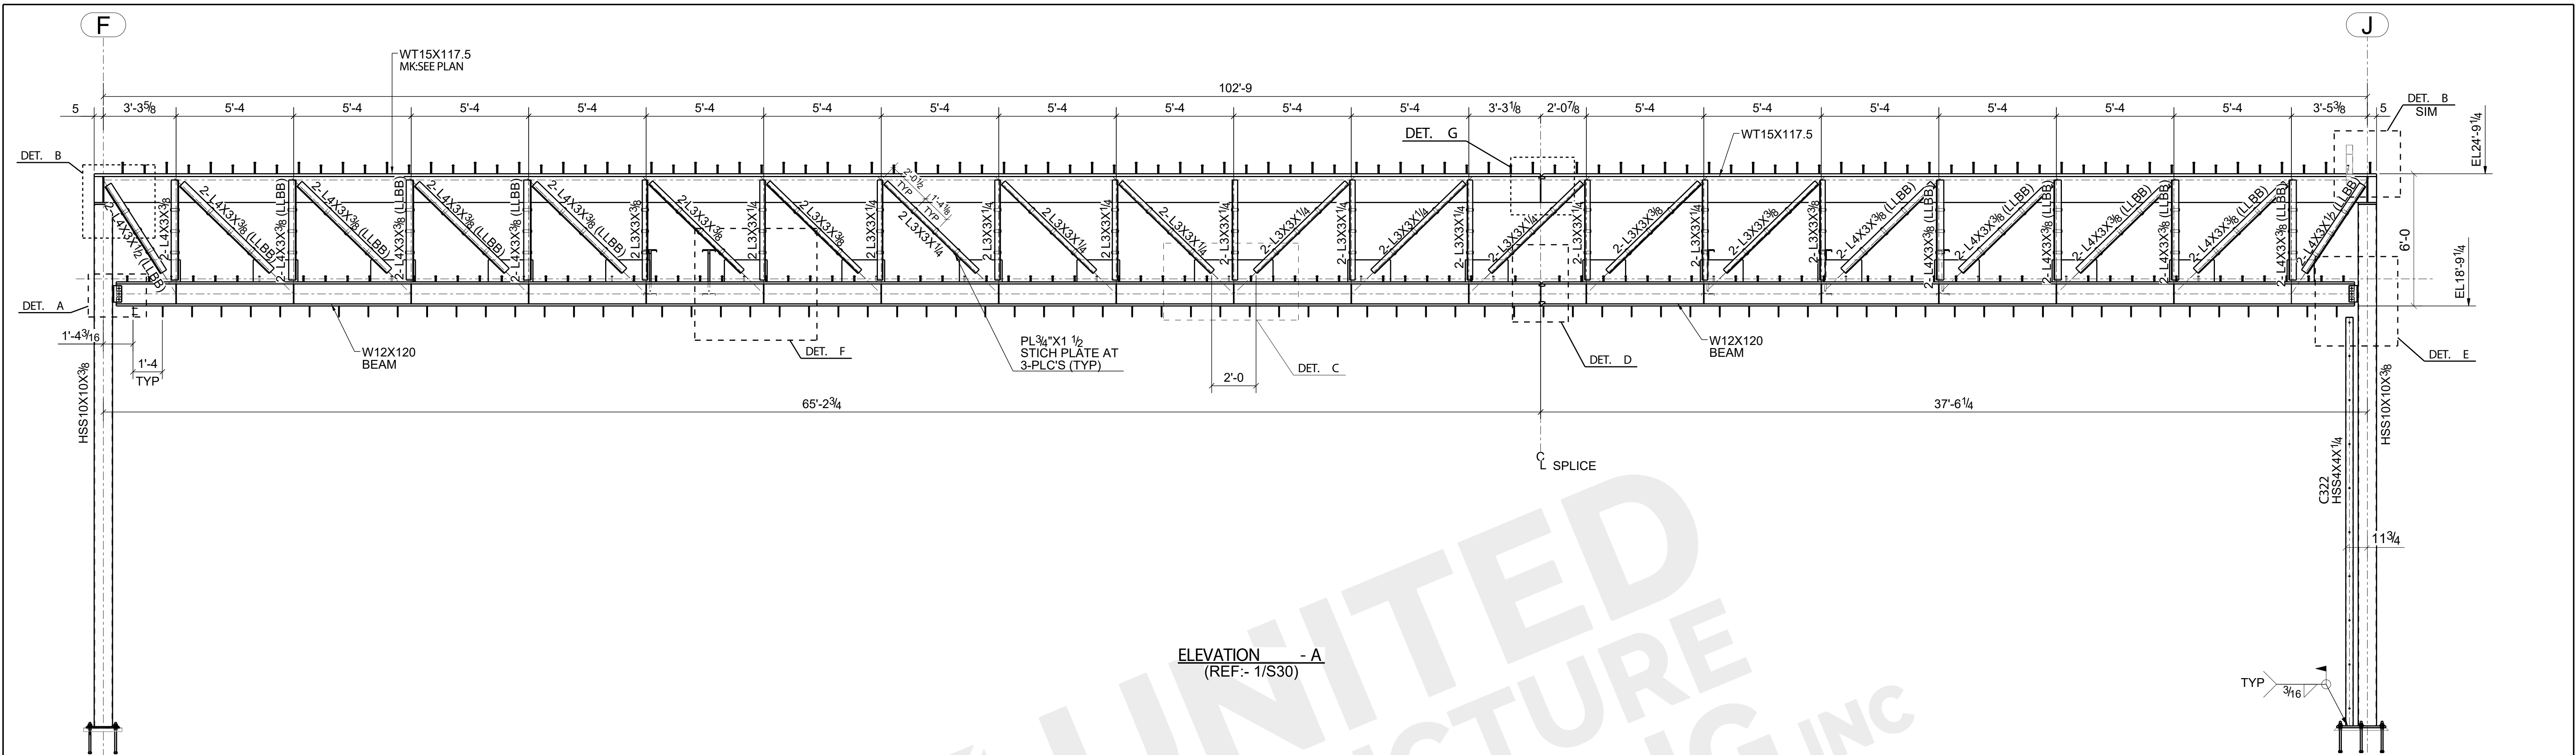
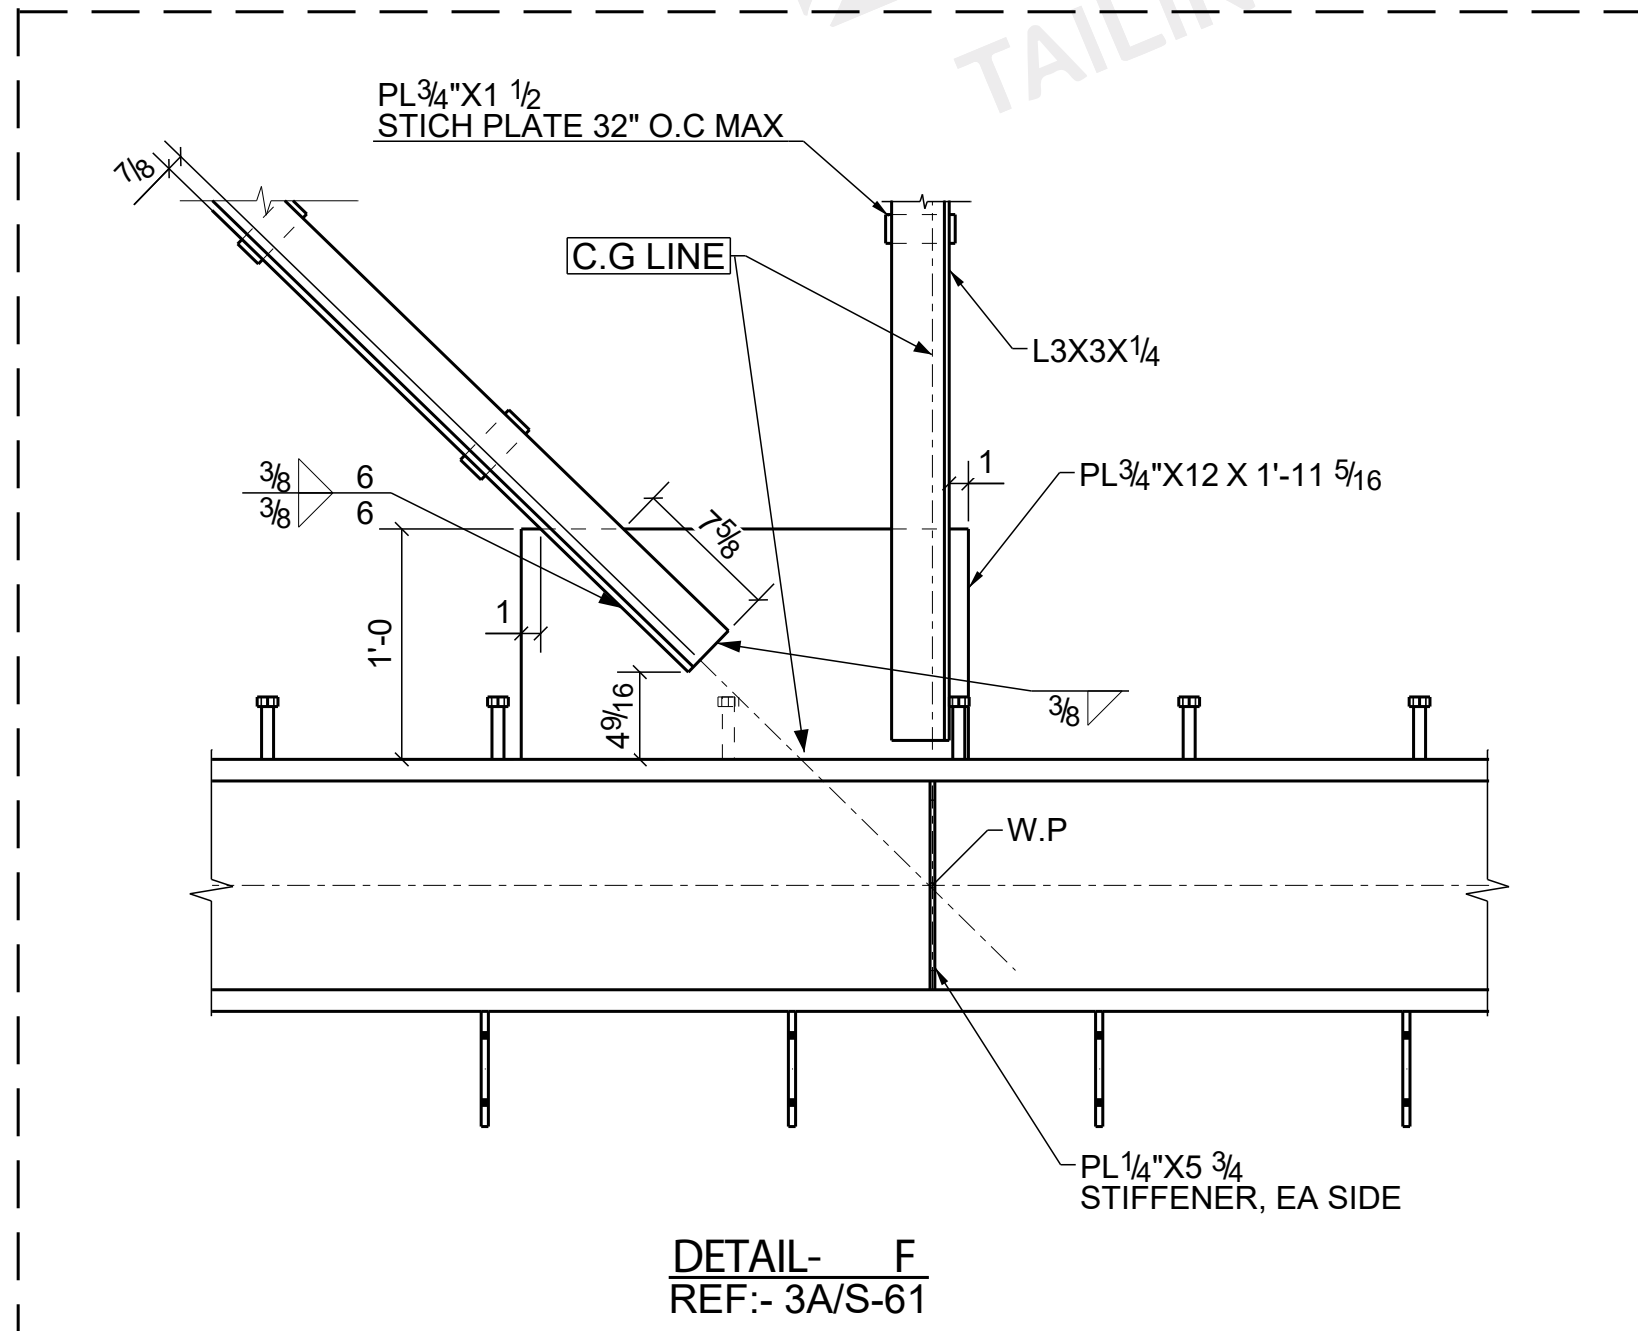
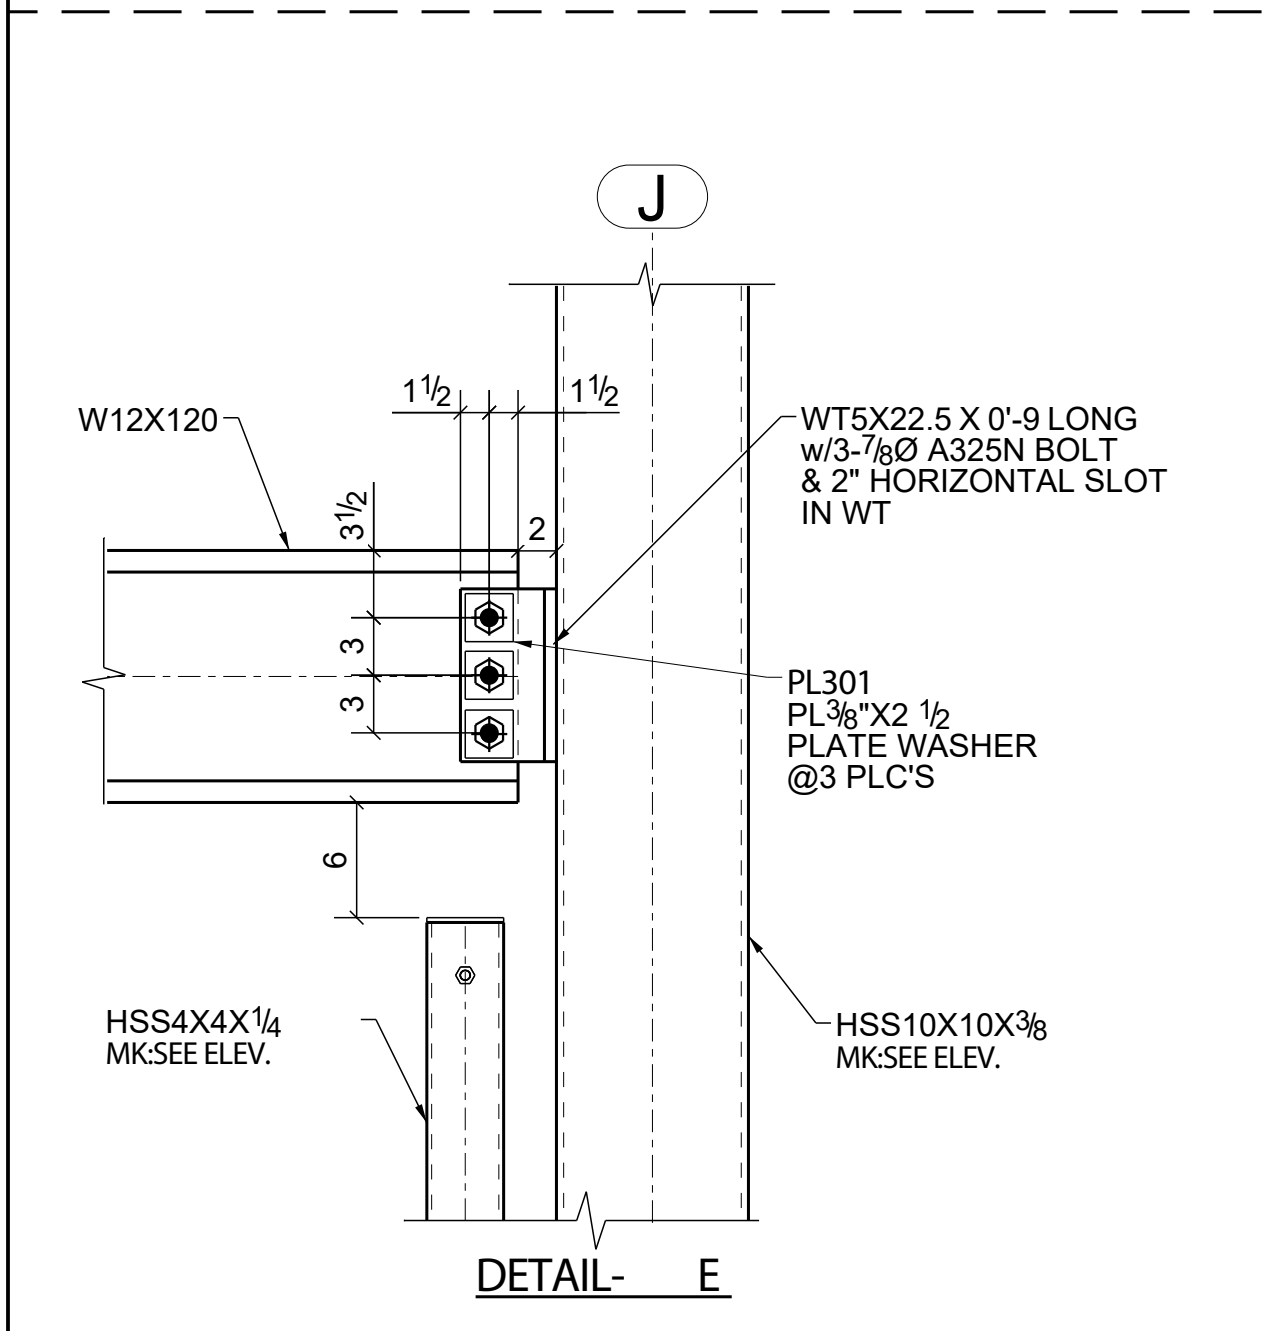
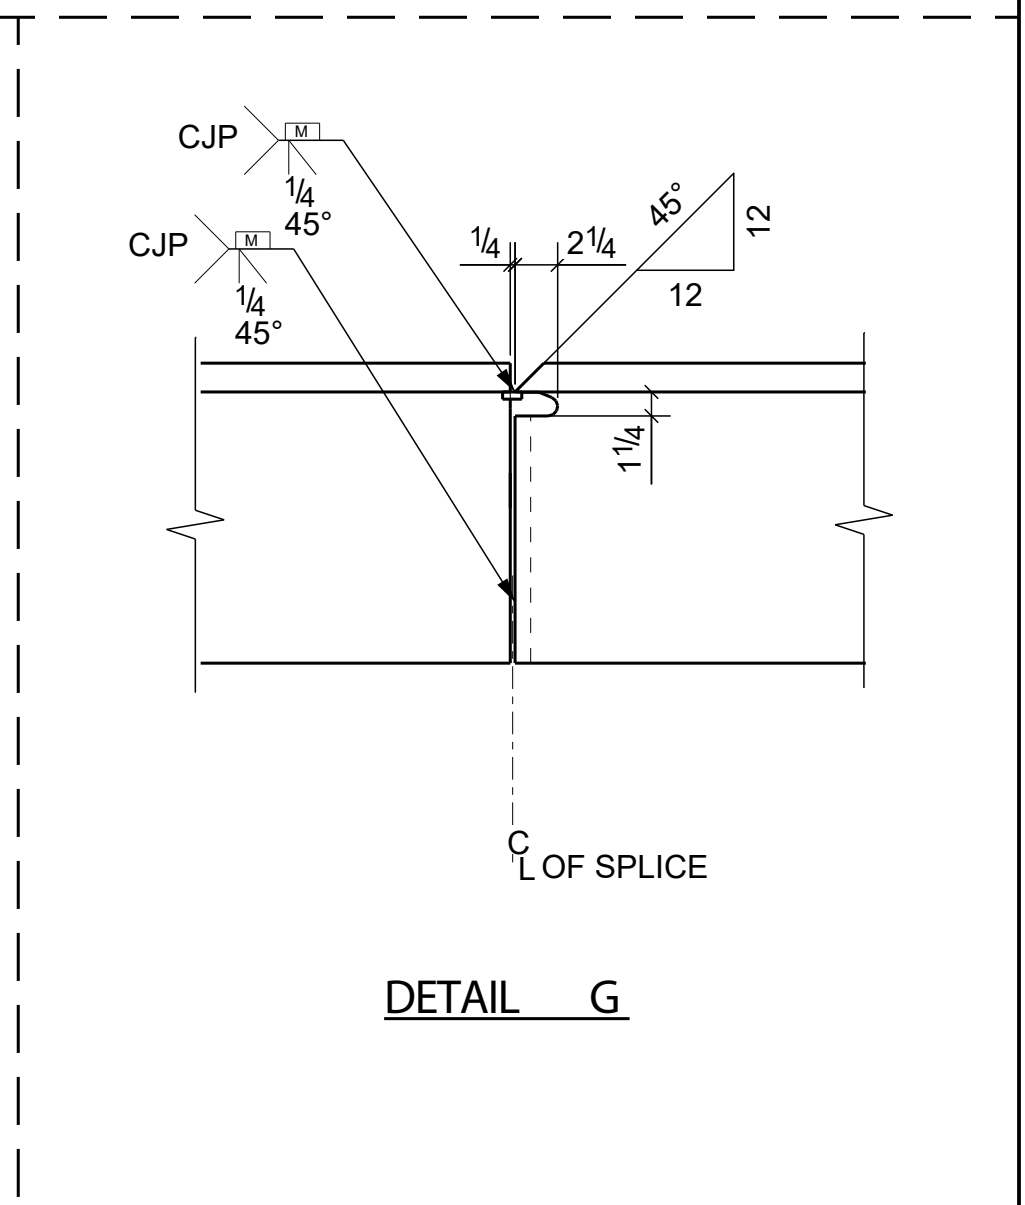
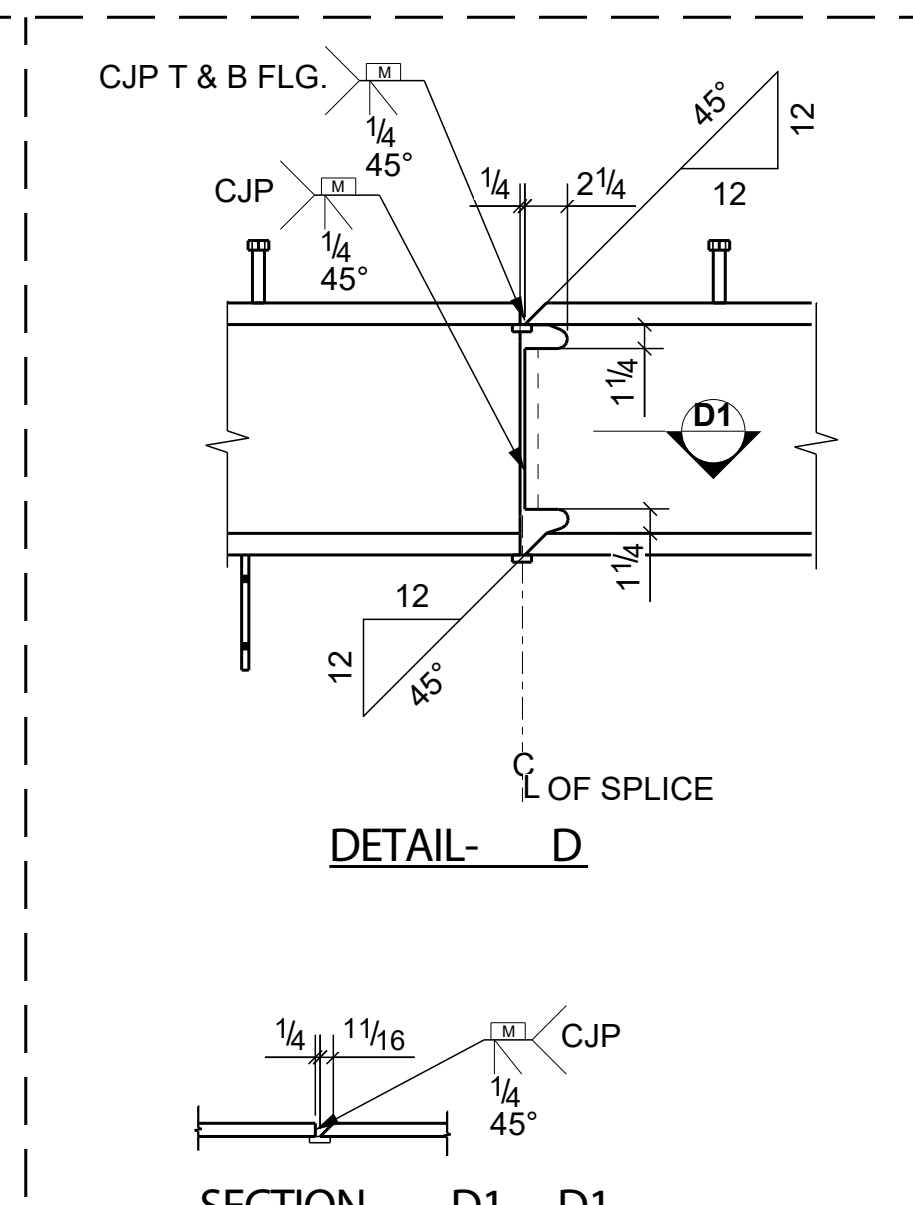
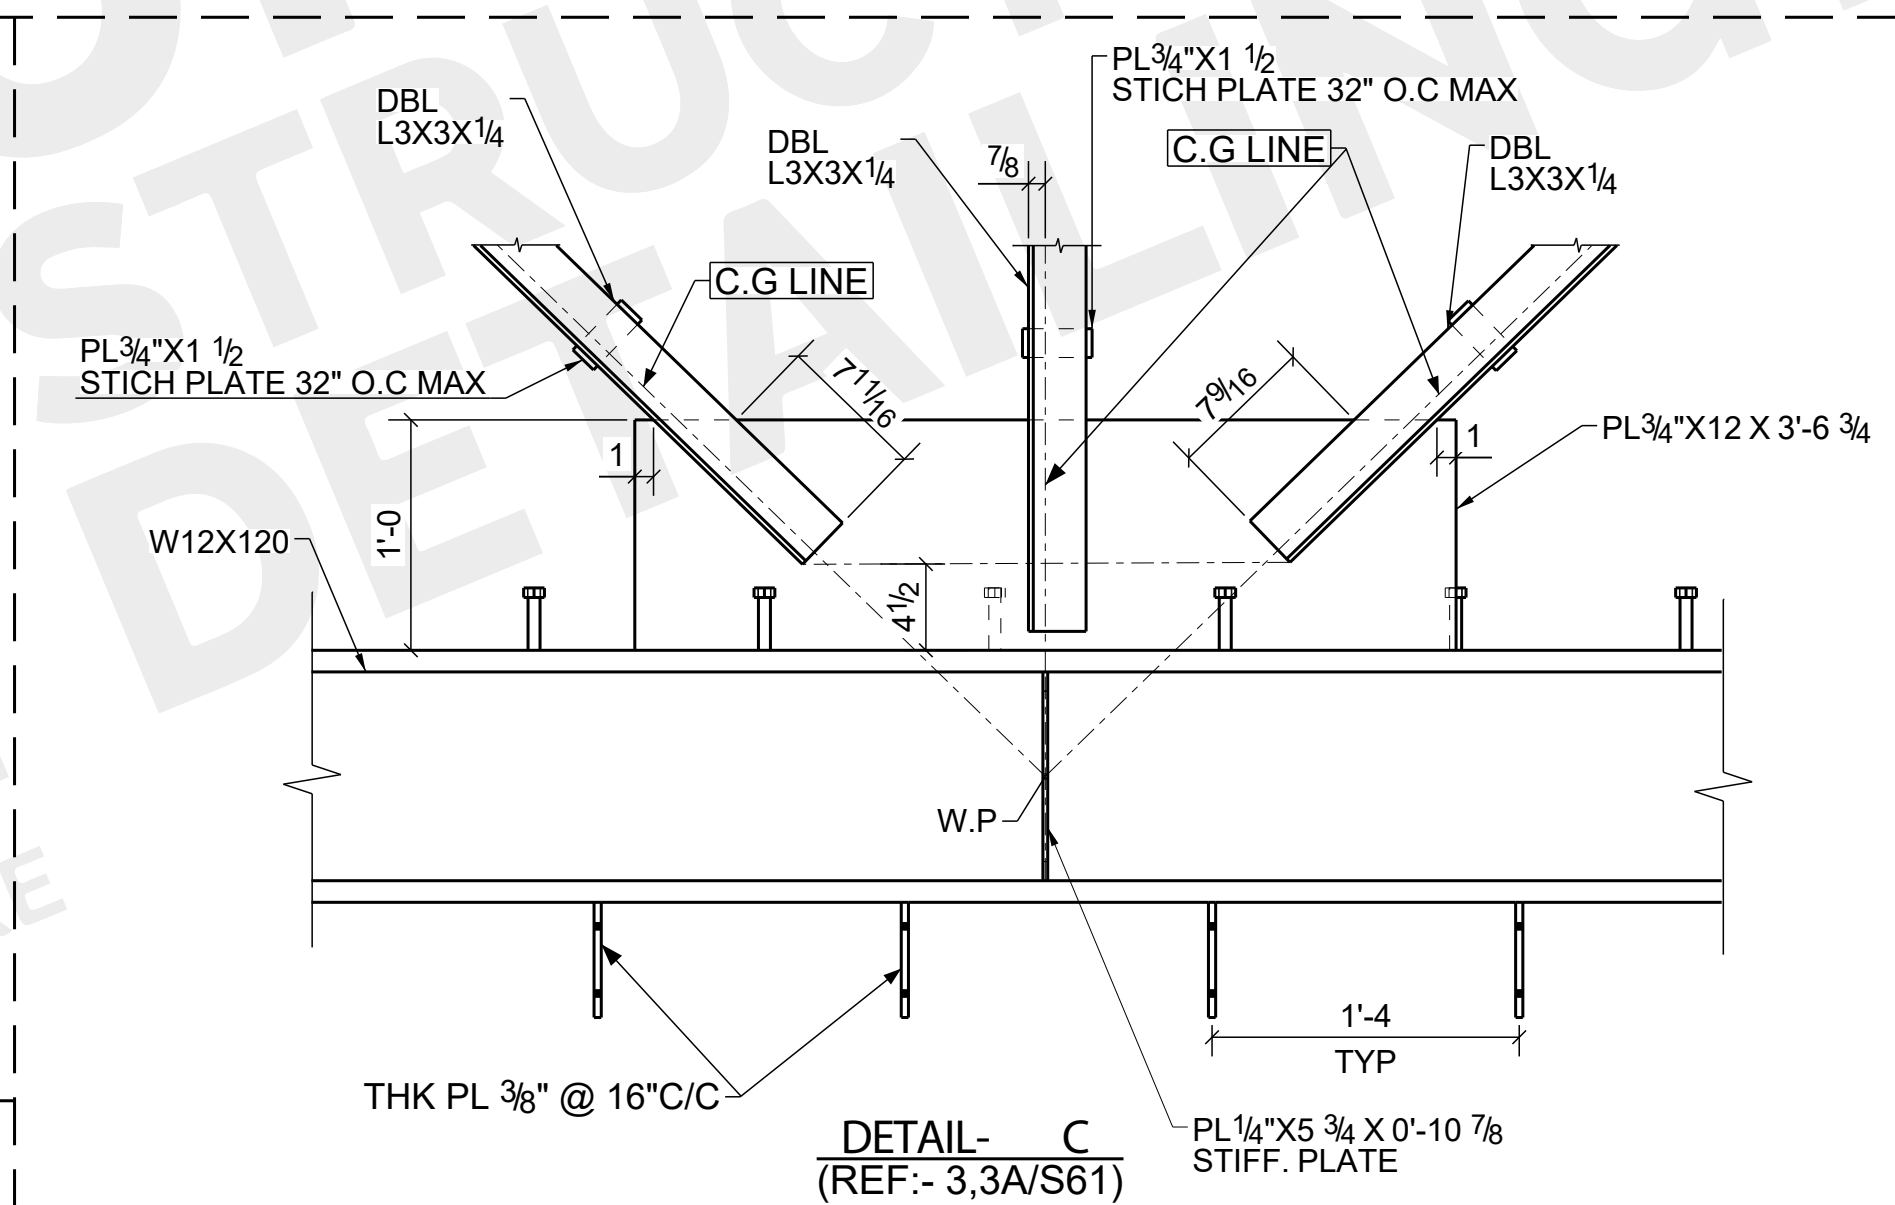


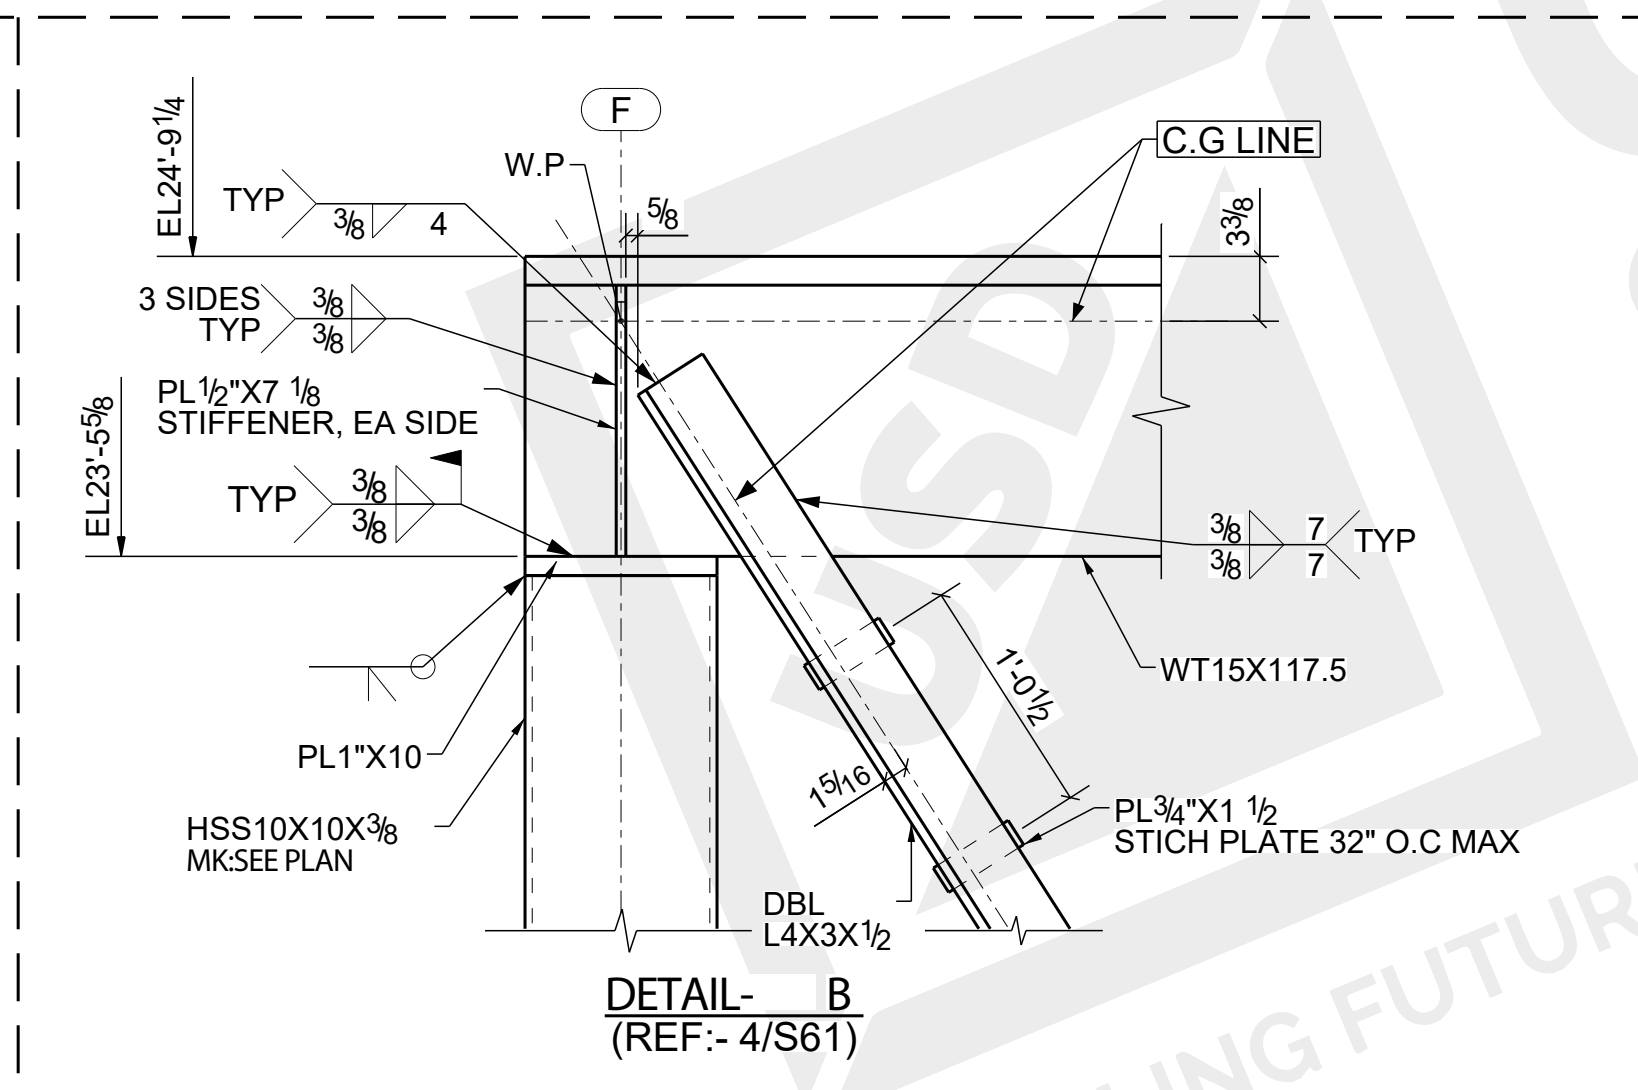

ELEVATION - A
(REF:- 1/S30)

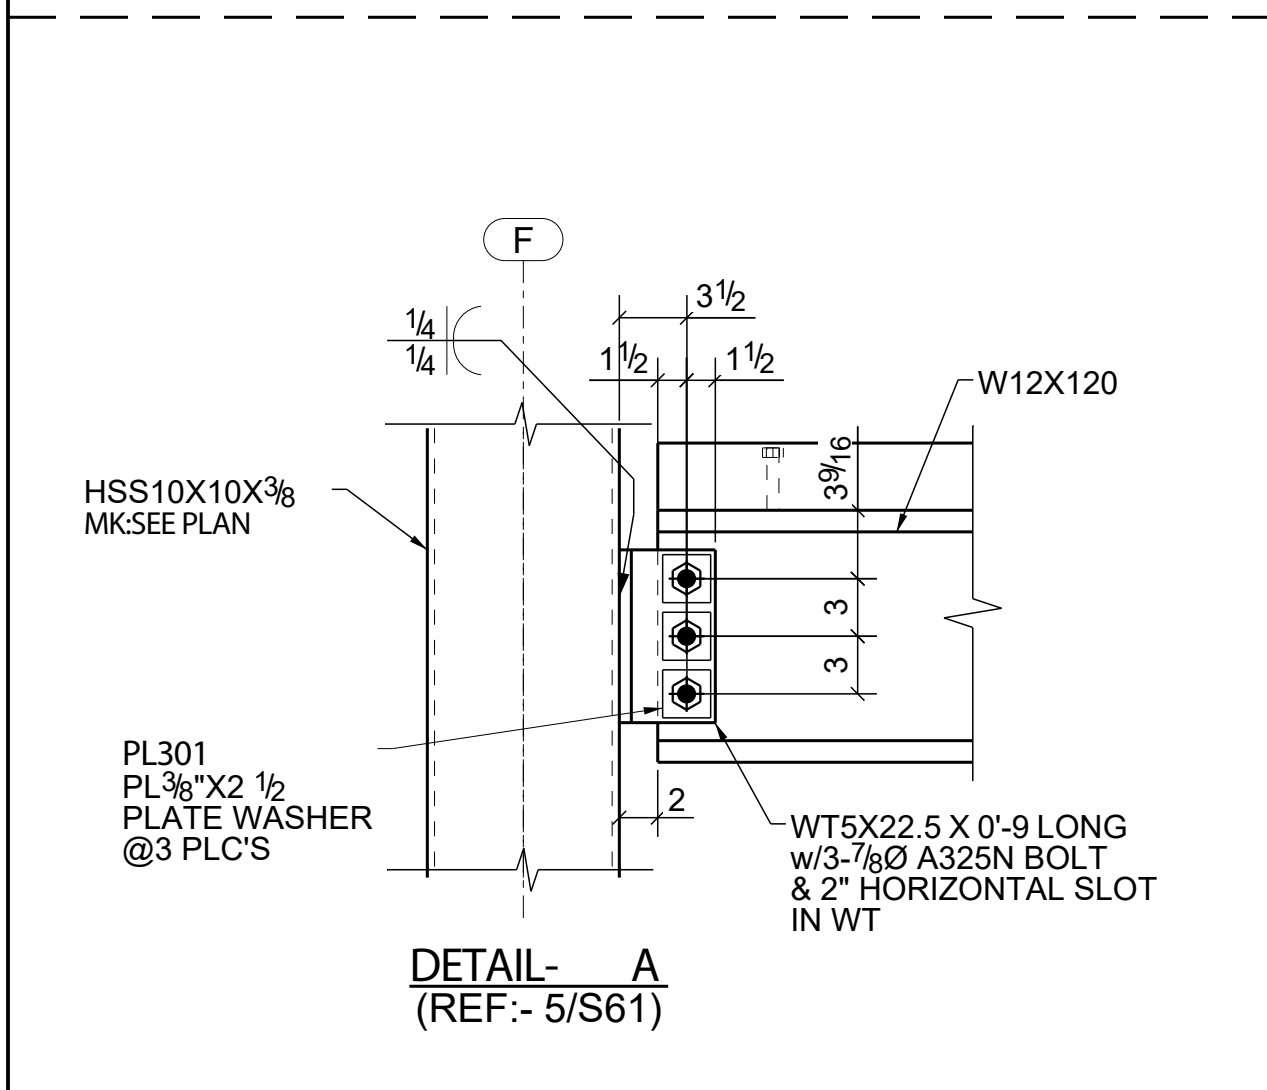


FOR FIELD USE		08/02/2023	0	For Field Use		
NOTES		05/26/2023	B	Revised And Resubmit		
DESIGN DRAWING REF NO: S-11, S-60		04/06/2023	A	For Approval		
		DATE	NO.	REVISION/DESCRIPTION		
E SHEET REF NO: E301		 UNITED STRUCTURE DETAILING INC DETAILING FUTURE			JOB USE	
1. LLBB INDICATES LONG LEG BACK TO BACK.					SHOP	
2. B.O.B. PL. EL-INDICATES BOTTOM OF BASE PLATE ELEVATION.						
3. ALL ELEVATION GIVEN FROM REFERENCE ELEVATION(+)-0'-0"						
4. REFER SHEET E301 FOR PLAN.					APPROVAL	
		PROJECT :- GUARDIAN ANGEL 12305,12307 TERRA BELLA ST, PACOIMA, CA 91331				
		DESCRIPTION:- TRUSS ELEVATION AND DETAILS				
		CUSTOMER:- HABC		DESIGNER:- KLUGER ARCHITECTS, INC.		
		DRAWN BY:- NIK	DATE:- 04/06/23	JOB NO:-	DWG. NO.	
		CHK'D BY:- PRI	DATE:- 04/06/23	03-23-03	E302	
					0	

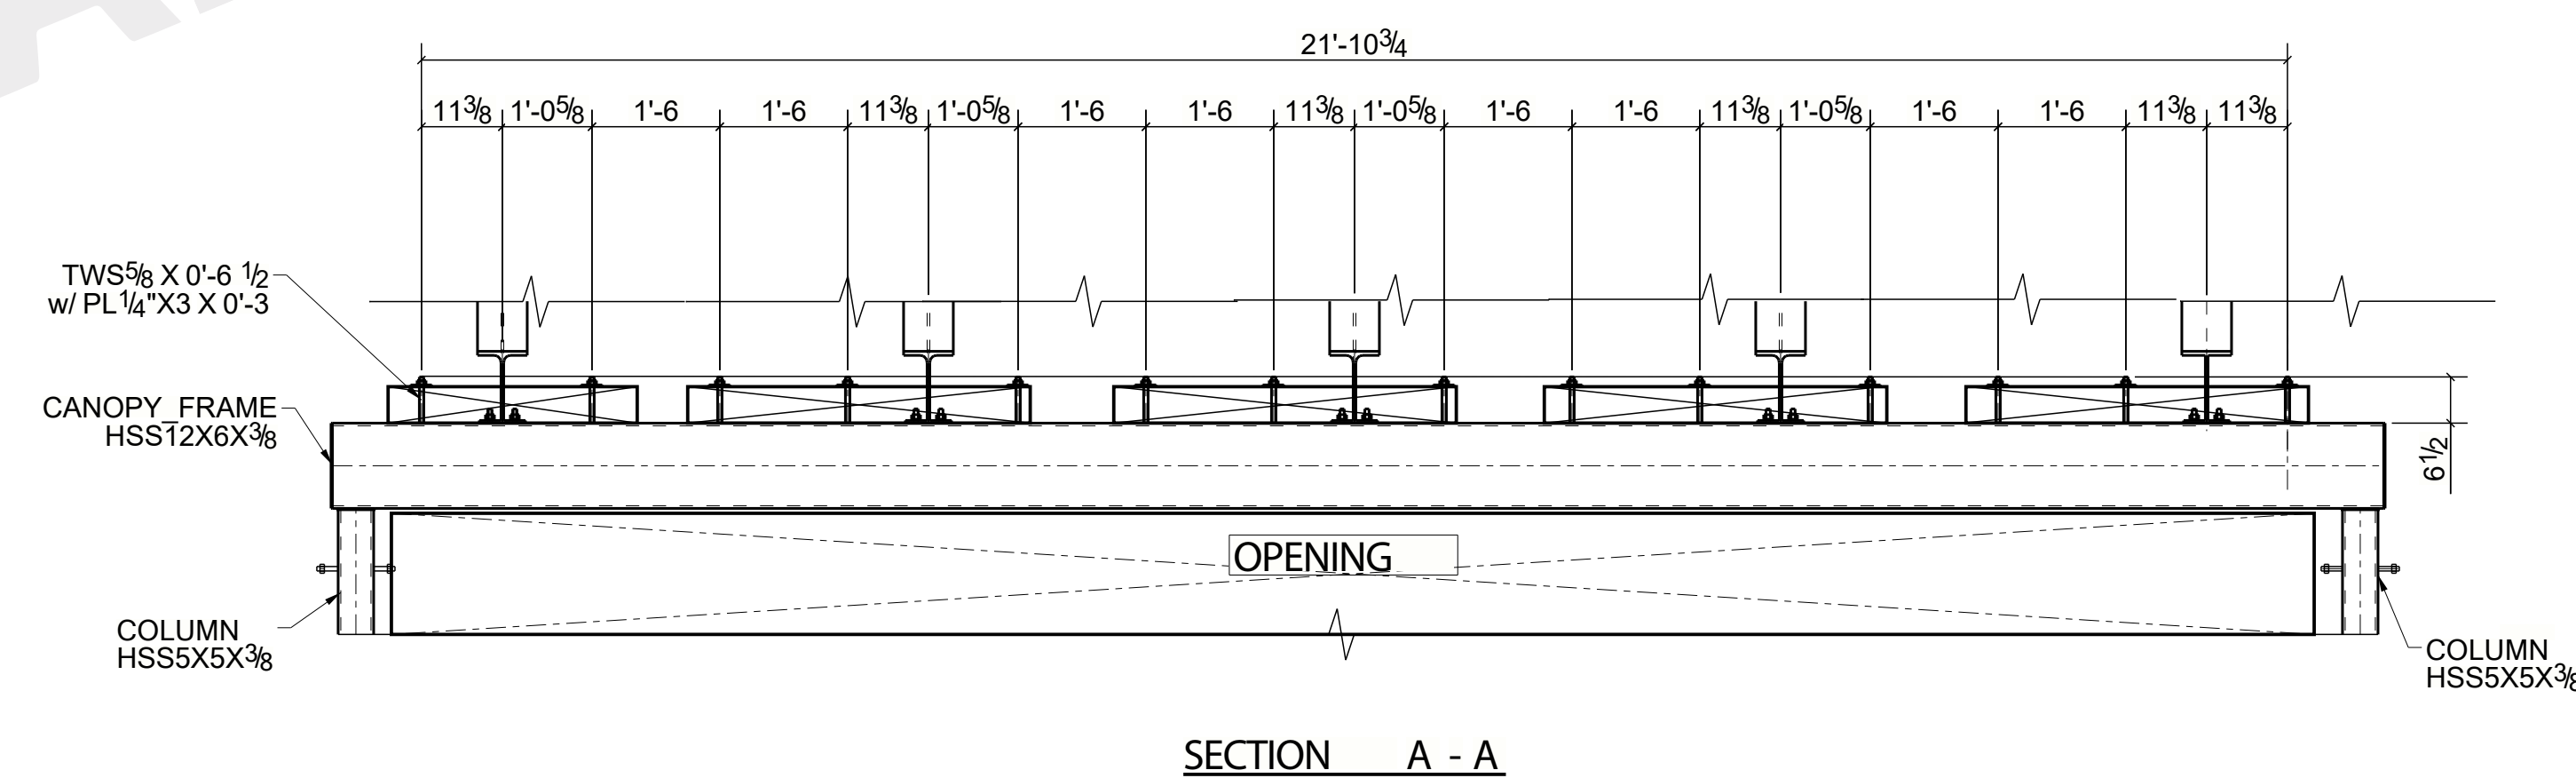


TRUE NORTH

PLAN NORTH


FOR FIELD USE	03/20/2023	0	For Field Use
	03/14/2023	C	REVISED AND RESUBMIT
	03/03/2023	B	REVISED AND RESUBMIT
	DATE	NO.	REVISION/DESCRIPTION
	 UNITED STRUCTURE DETAILING INC DETAILING FUTURE		
	FINISH U.N.O: SHOP PRIMER		HOLES U.N.O: 13/160
	PROJECT :- TONG RESIDENCE LUCAS RANCH LOT 6		DATE:- 12/19/2022
	77 LUCAS RANCH RD, LAFAYETTE,CA 94549		DRAWN BY:- MYR
			CHK'D BY: YPR
			PROJ. MGR.:
DESCRIPTION:- ROOF TRUSS FRAMING PLAN		JOB NO. 143218	
CONTRACTOR: DIAMOND CONSTRUCTION.		DWG.	REV.
ARCH: MICHAEL GALE, AIA LEED AP		ENG: ADVANCED ENGINEERING	E3

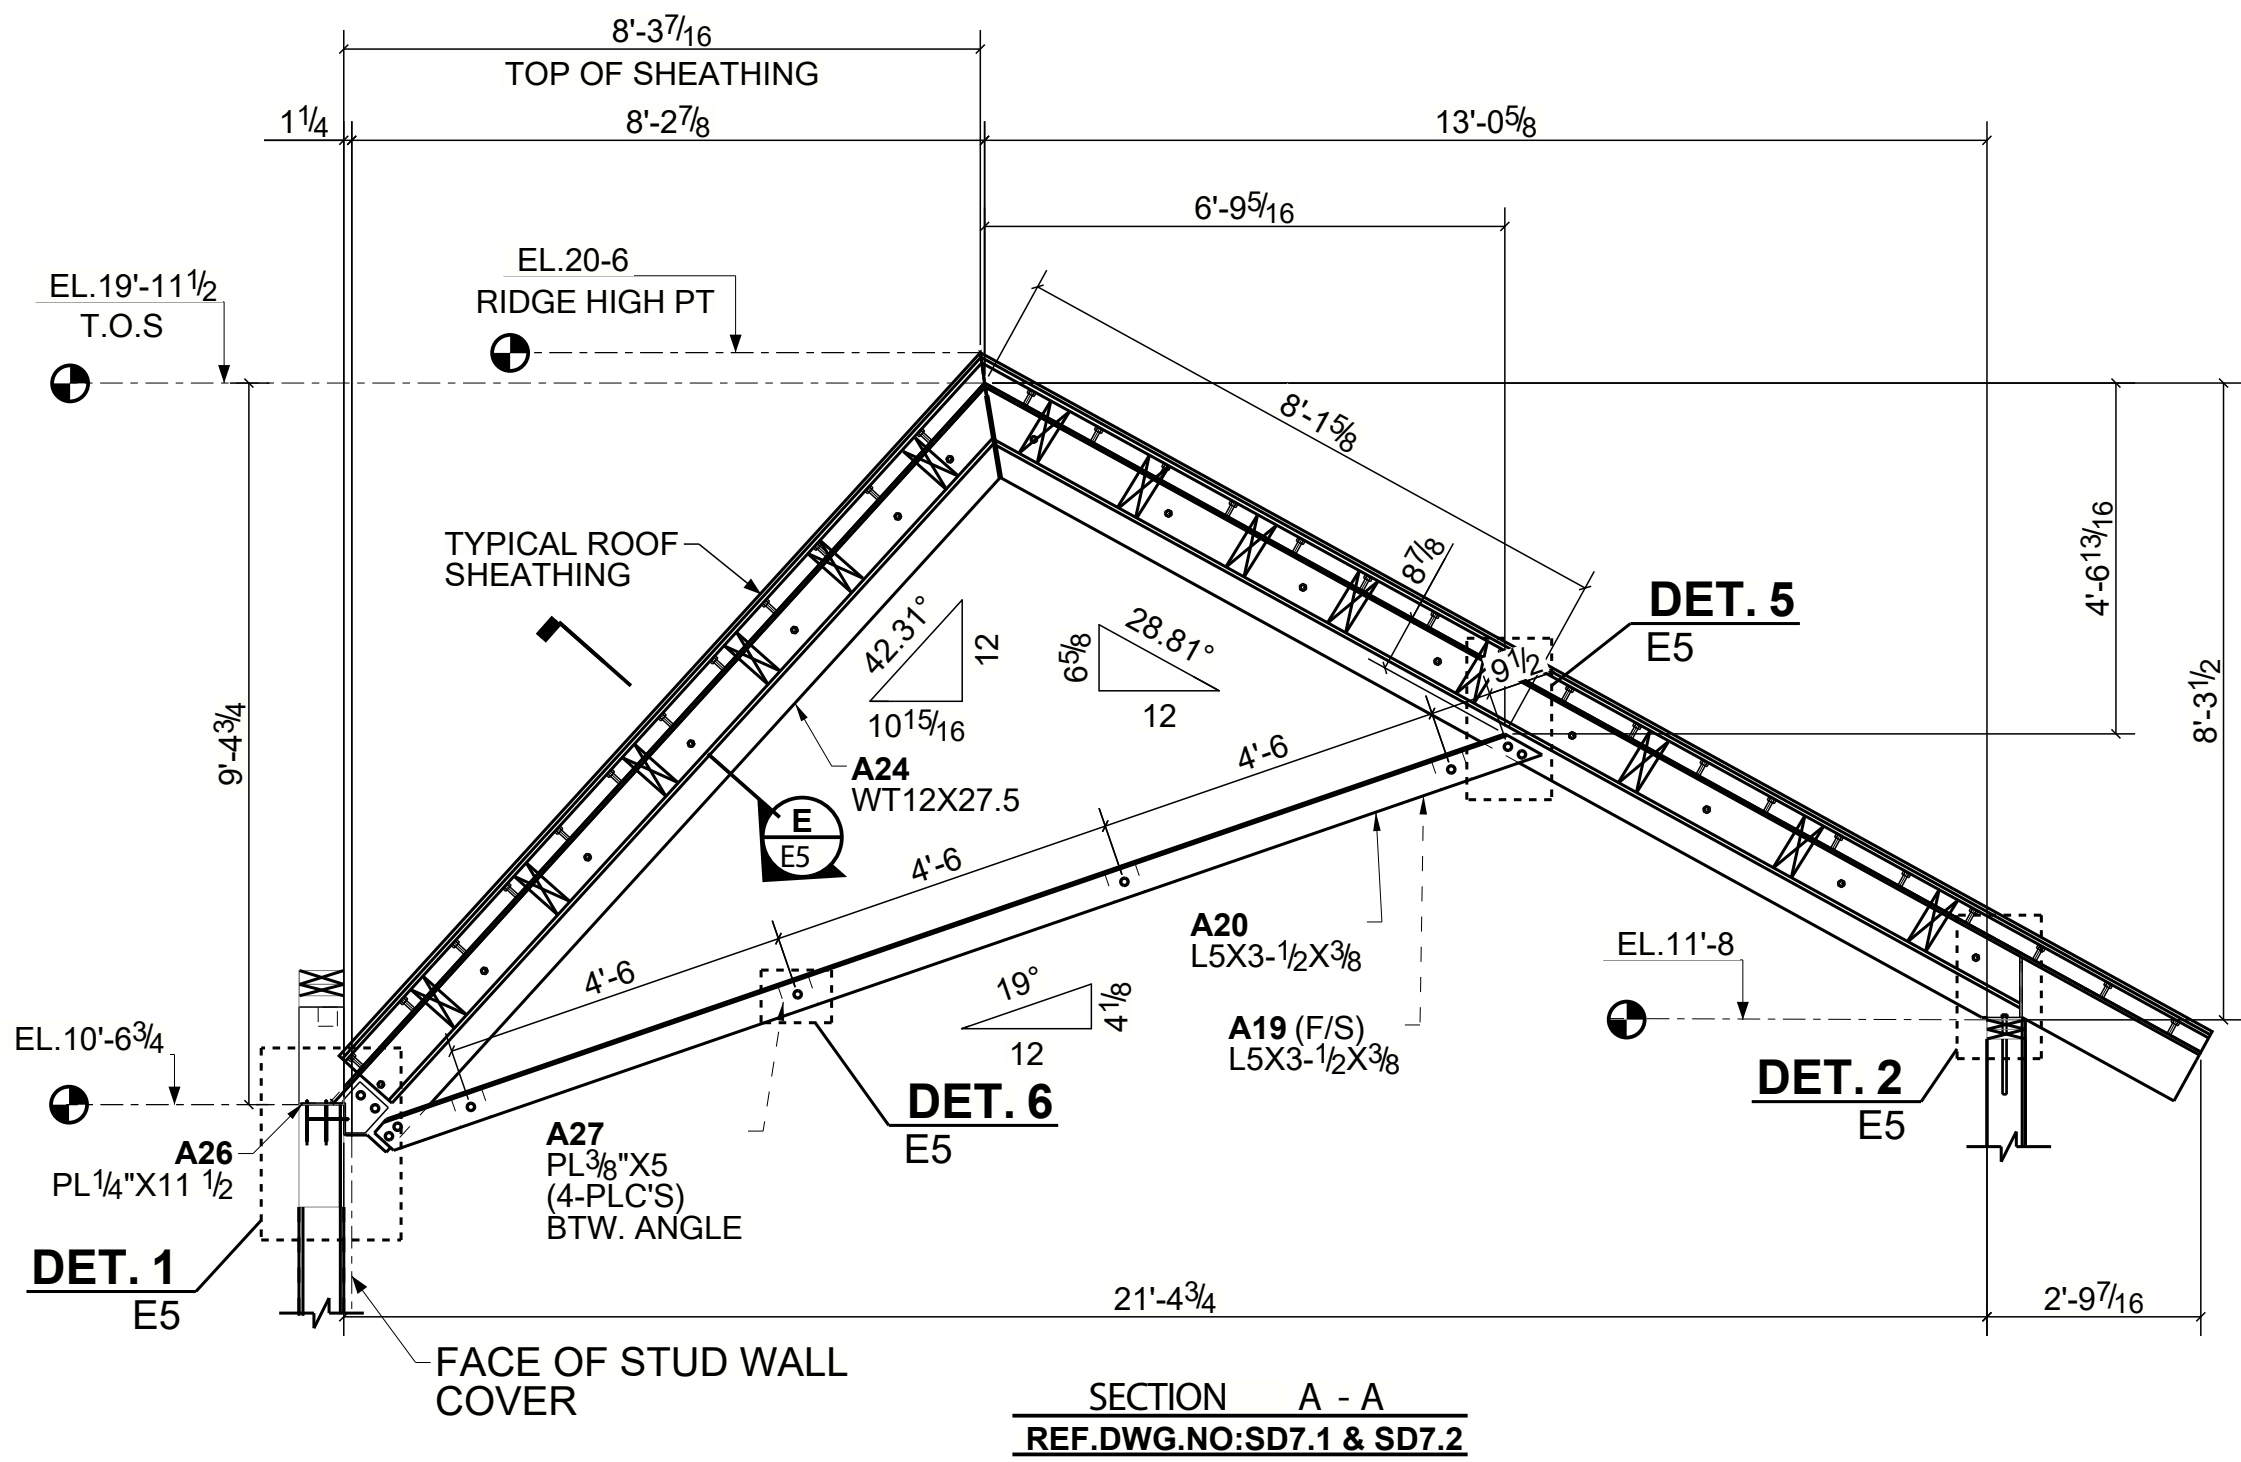


SECTION A - A
REF.DWG.NO:SD7.1 & SD7.2

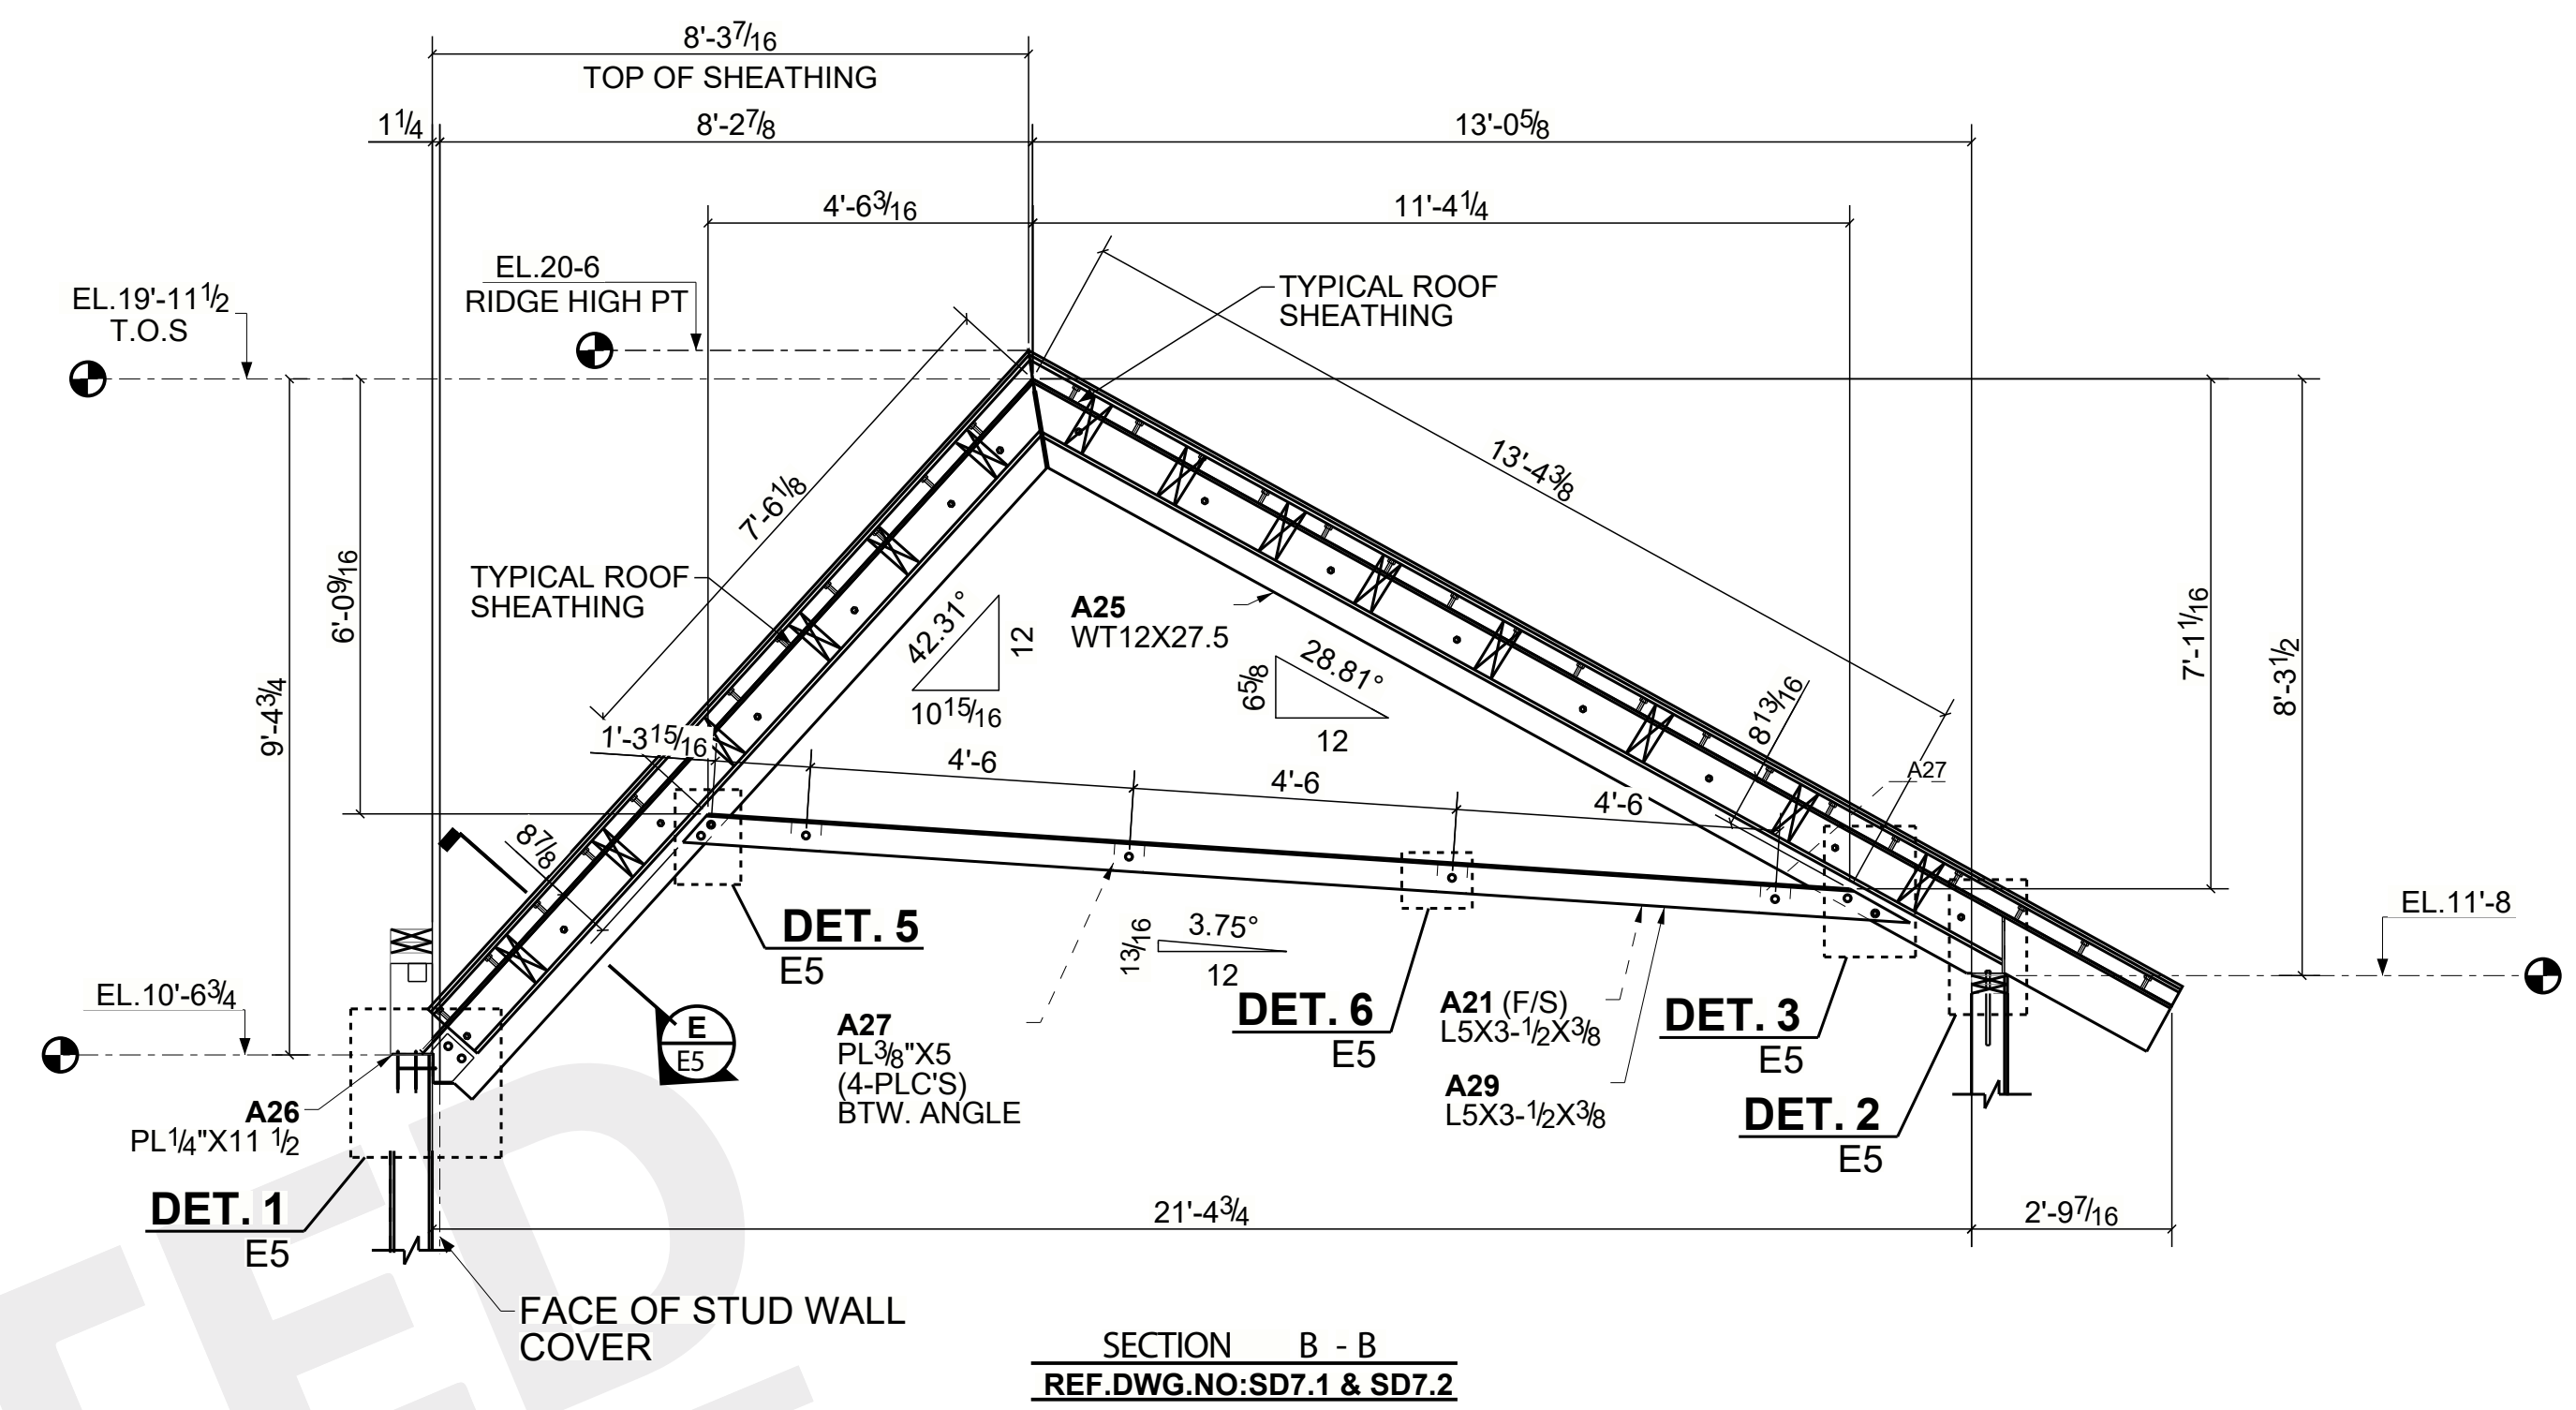

SECTION B - B
REF.DWG.NO:SD7.1 & SD7.2

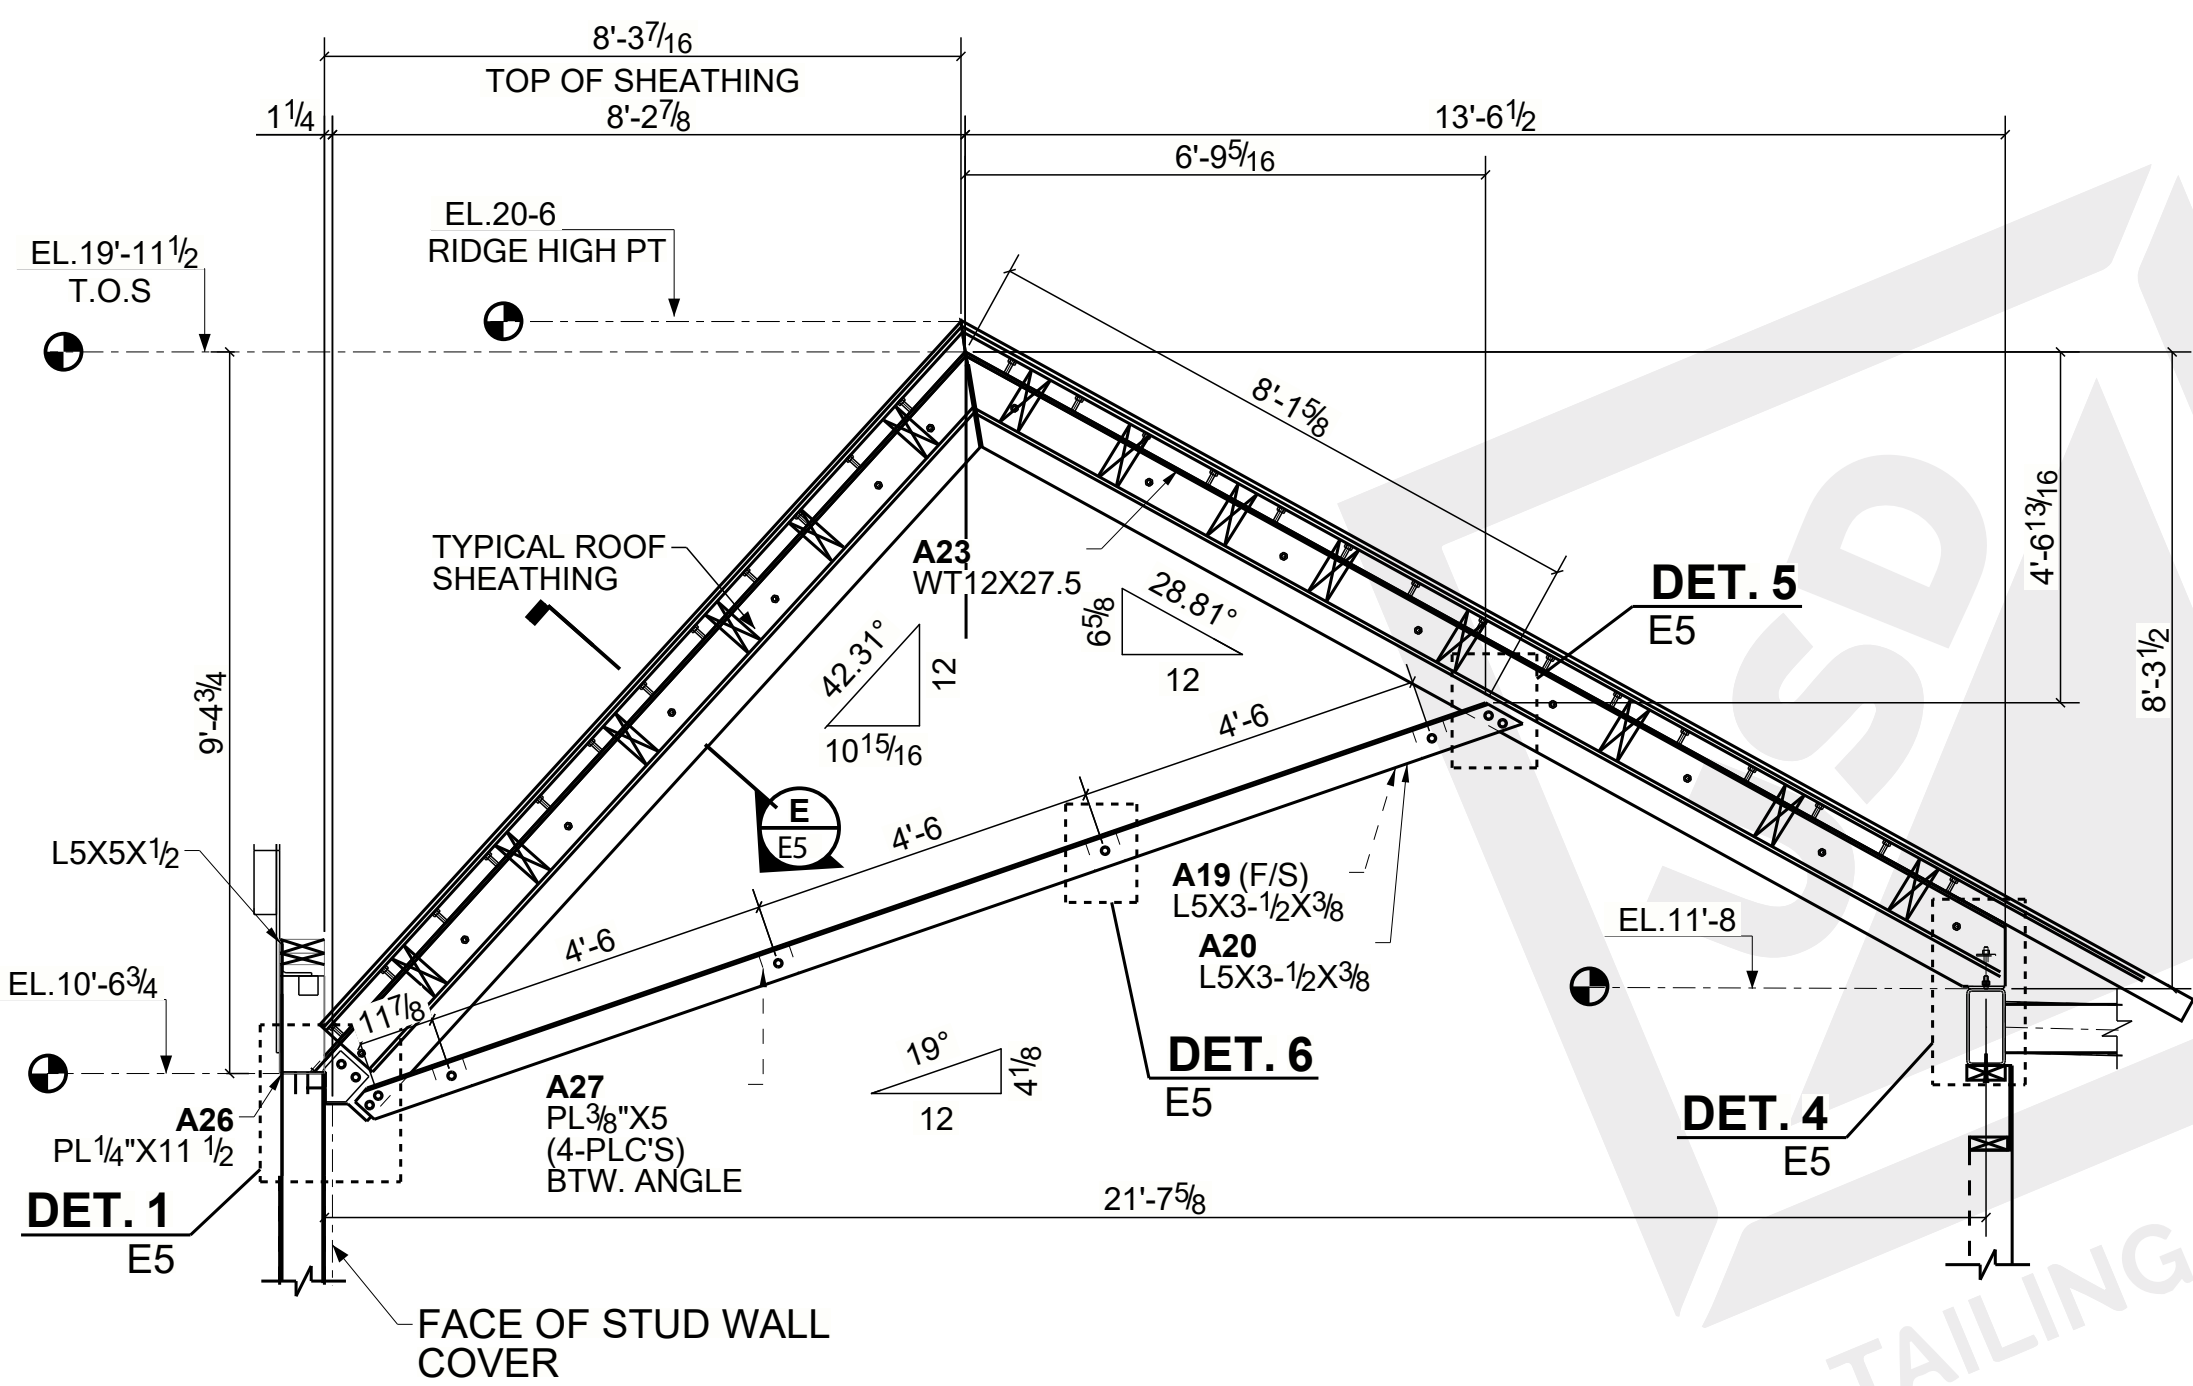

SECTION C - C
REF.DWG.NO:SD7.1 & SD7.2

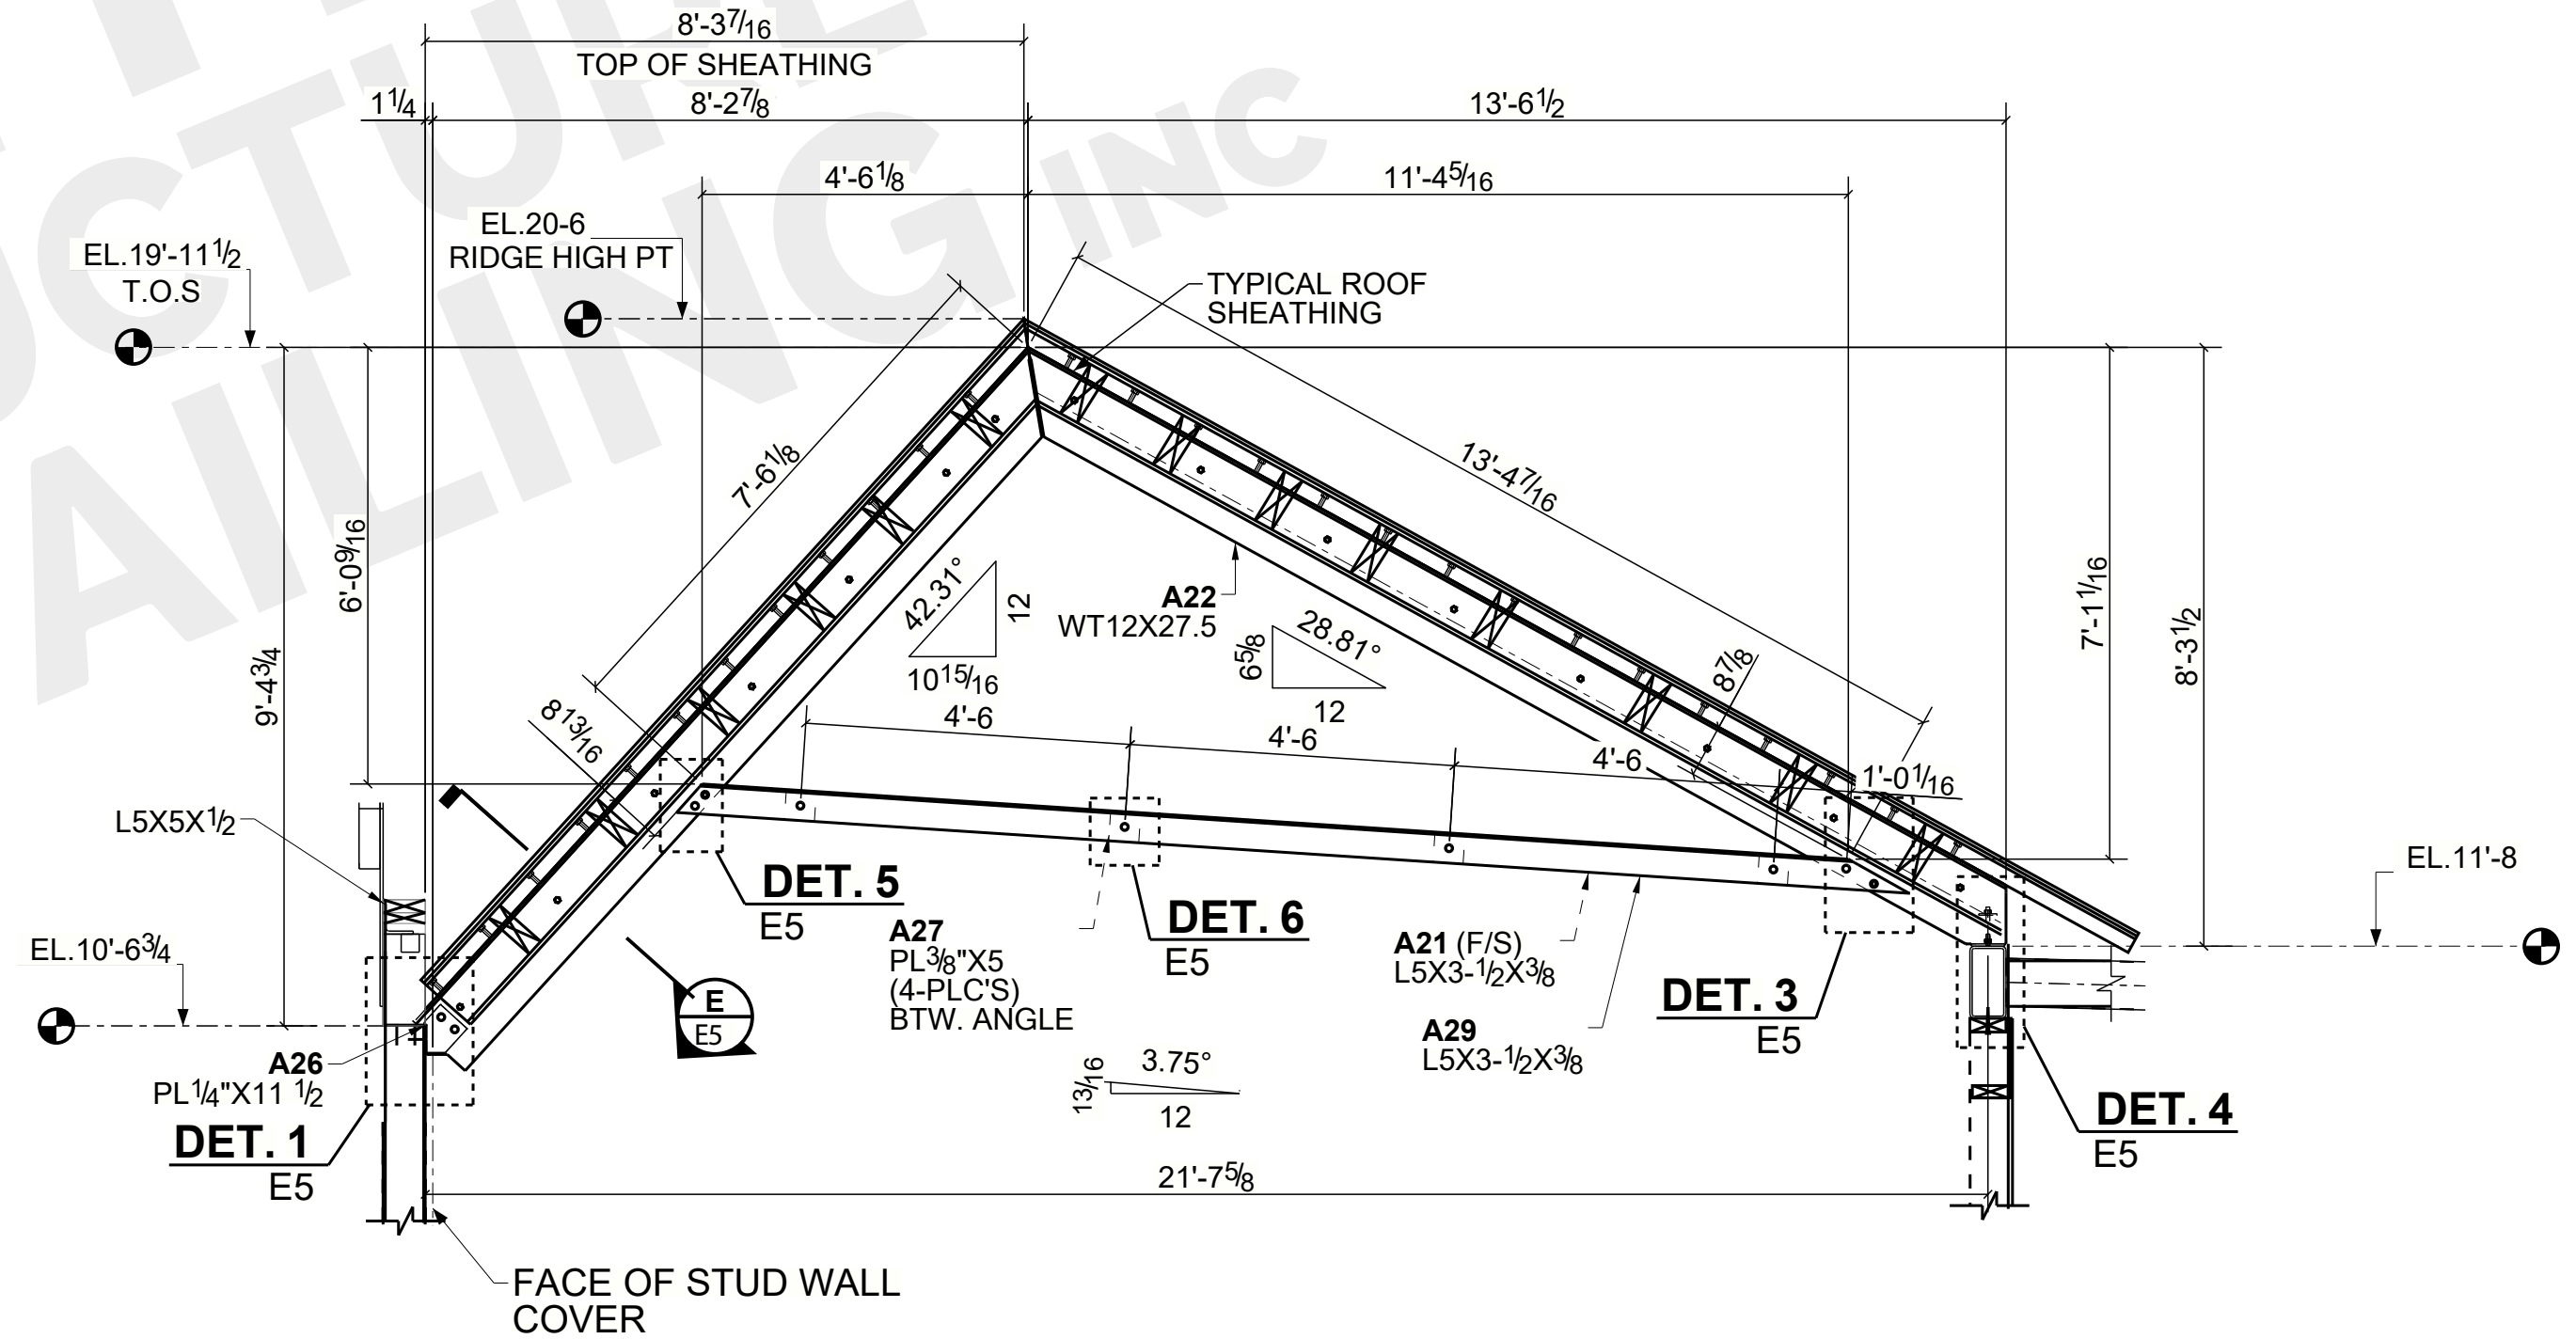

SECTION D - D
REF.DWG.NO:SD7.1 & SD7.2

FOR FIELD USE

NOTES

DESIGN DRAWING REF NO: SD 7.1,SD7.2

E SHEET REF NO:

1. REFER E3 FOR PLAN AND E5 FOR DEATILS.
2. T.O.S INDICATES TOP OF STEEL
3. ALL ELEVATIONS REFERRED FROM 0'-0".

03/20/2023	0	For Field Use
03/03/2023	B	REVISED AND RESUBMIT
12/19/2022	A	ISSUED FOR APPROVAL
DATE	NO.	REVISION/DESCRIPTION



FINISH U.N.O: SHOP PRIMER	HOLES U.N.O: 13/16Ø
PROJECT :- TONG RESIDENCE LUCAS RANCH LOT 6 77 LUCAS RANCH RD, LAFAYETTE,CA 94549	DATE:- 12/19/2022 DRAWN BY:- MYR CHK'D BY: YPR PROJ. MGR.:
DESCRIPTION:- CONTRACTOR: DIAMOND CONSTRUCTION. ARCH: MICHAEL GALE, AIA LEED AP	JOB NO. 143218 DWG. ENG: ADVANCED ENGINEERING
SECTION AND DETALIS	REV. E4 0