

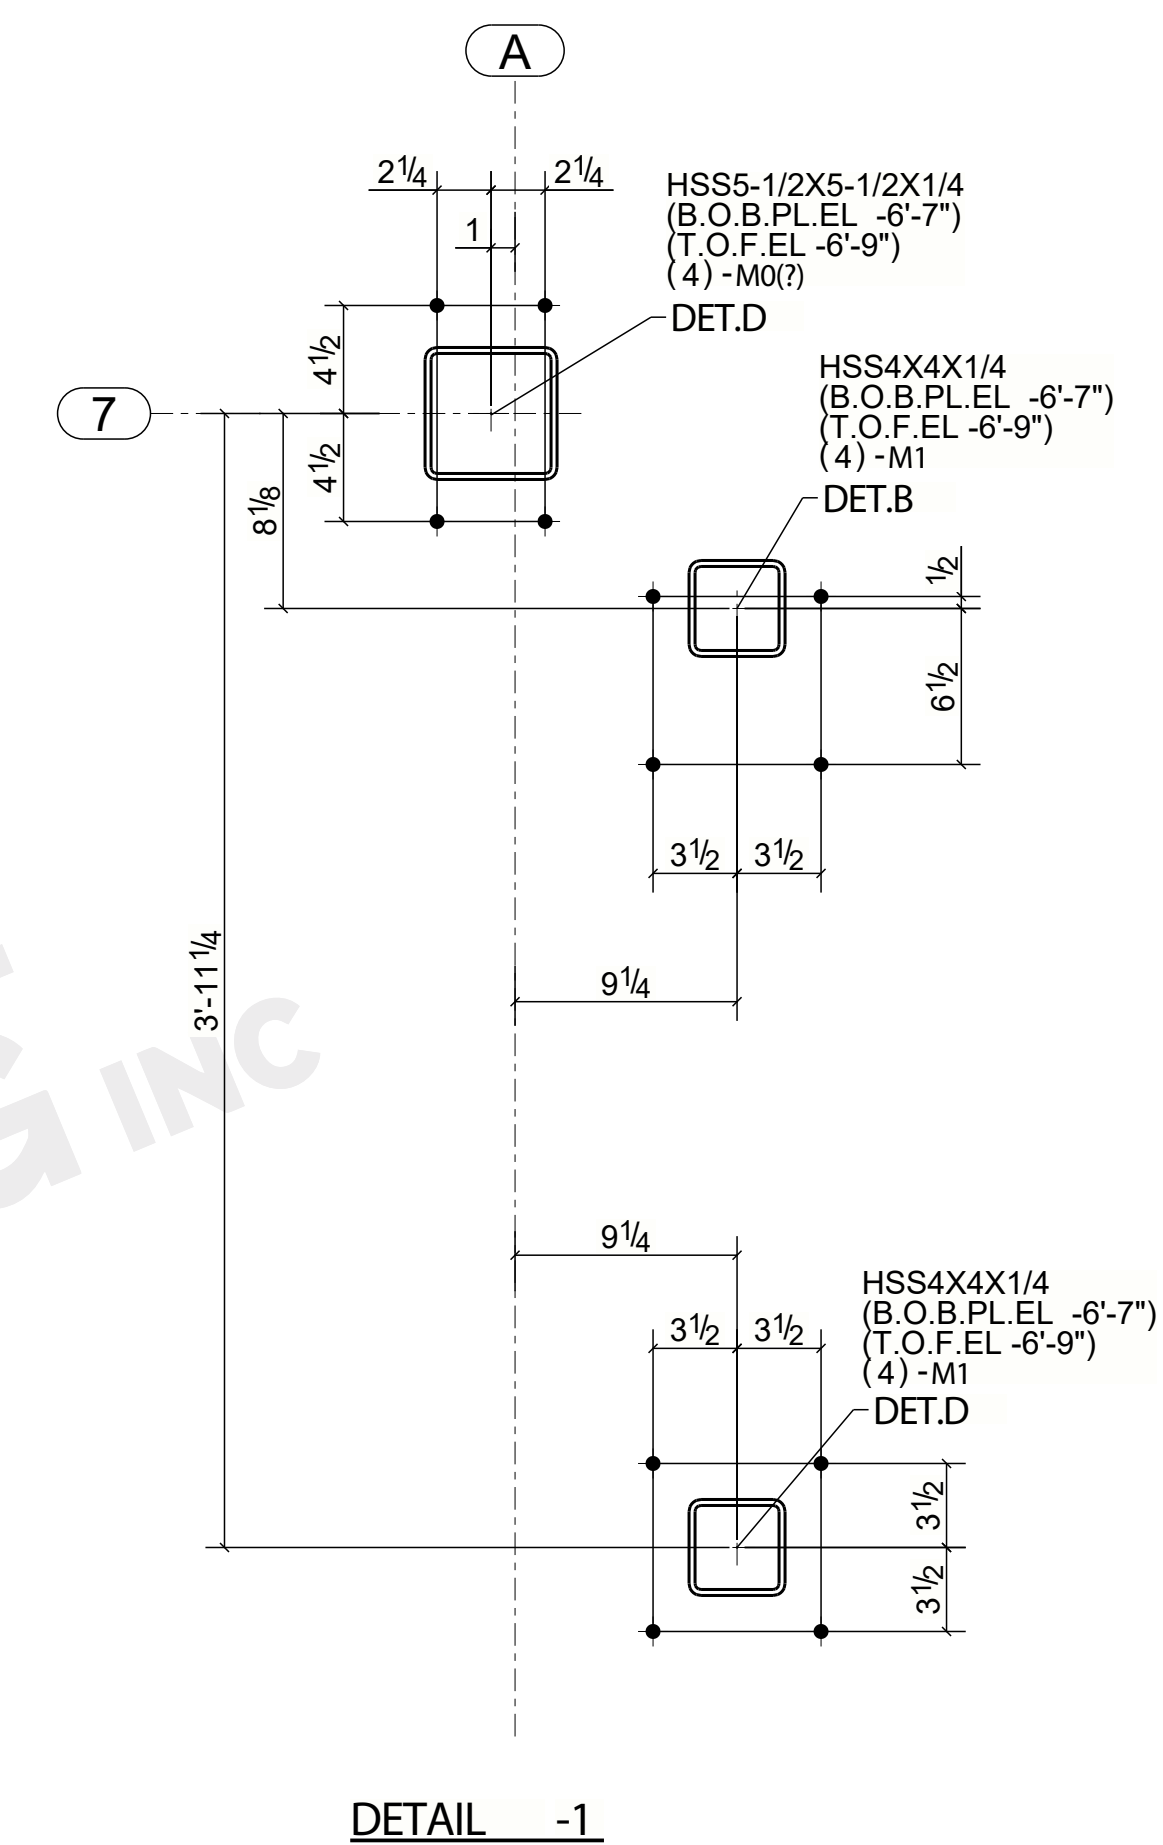



ANCHOT BOLT LEGEND

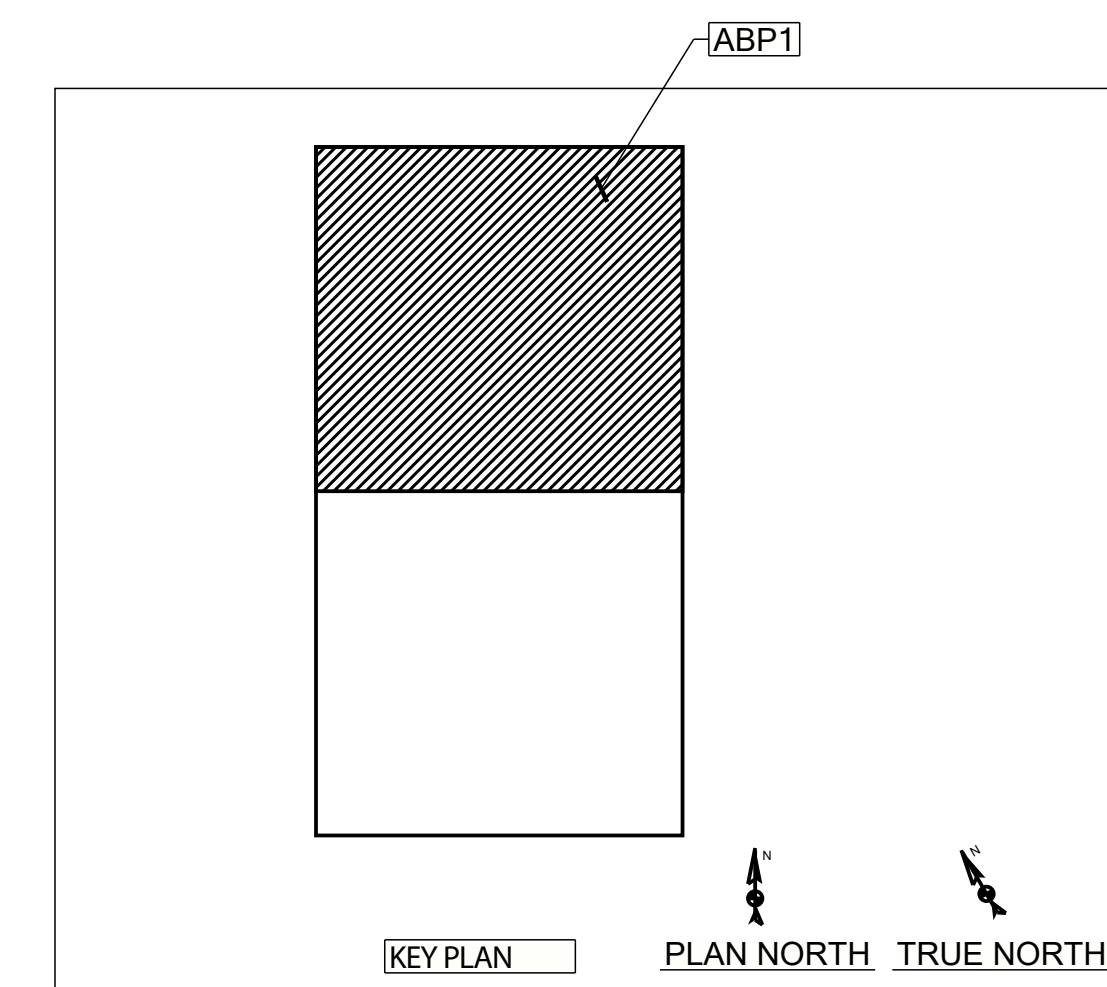



PARTIAL ANCHOR BOLT LAYOUT PLAN
(REF:- S100 & A103)

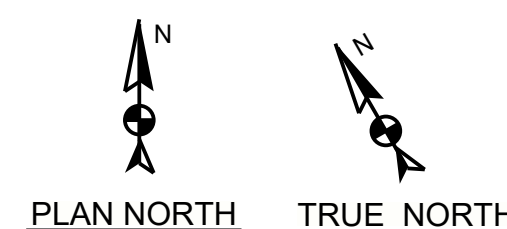


FOR APPROVAL ONLY NOTES DESIGN DRAWING REF NO: S-100 1) ALL ELEVATIONS ARE GIVEN FROM REFERENCE ELEVATION (+) 0'-0". 2) T.O.F. INDICATE TOP OF NEW FOUNDATION ELEVATION . 3) B.O.B.PL. INDICATE BOTTOM OF BASE PLATE ELEVATION. 4) REFER SHEET ABP3 FOR DETAILS.	03/23/2023	A	ISSUED FOR APPROVAL		
	DATE	NO.	REVISION/DESCRIPTION		
	 UNITED STRUCTURE DETAILING INC DETAILING FUTURE				
	PROJECT :- ADDITION & INTERIOR RENOVATION DECCA 323 E BAY ST JACKSONVILLE, FL 32202				
	DESCRIPTION:- PARTIAL ANCHOR BOLT PLAN				
	CUSTOMER:- 1ST IMPRESSIONS CONT.			DESIGNER:- JAA ARCHITECTURE INC.	
	DRAWN BY:- UJJ	DATE:- 03/23/2023	JOB NO:-		DWG. NO.
	CHECKER:- JAM	DATE:- 03/23/2023	23-056		ABP1
					

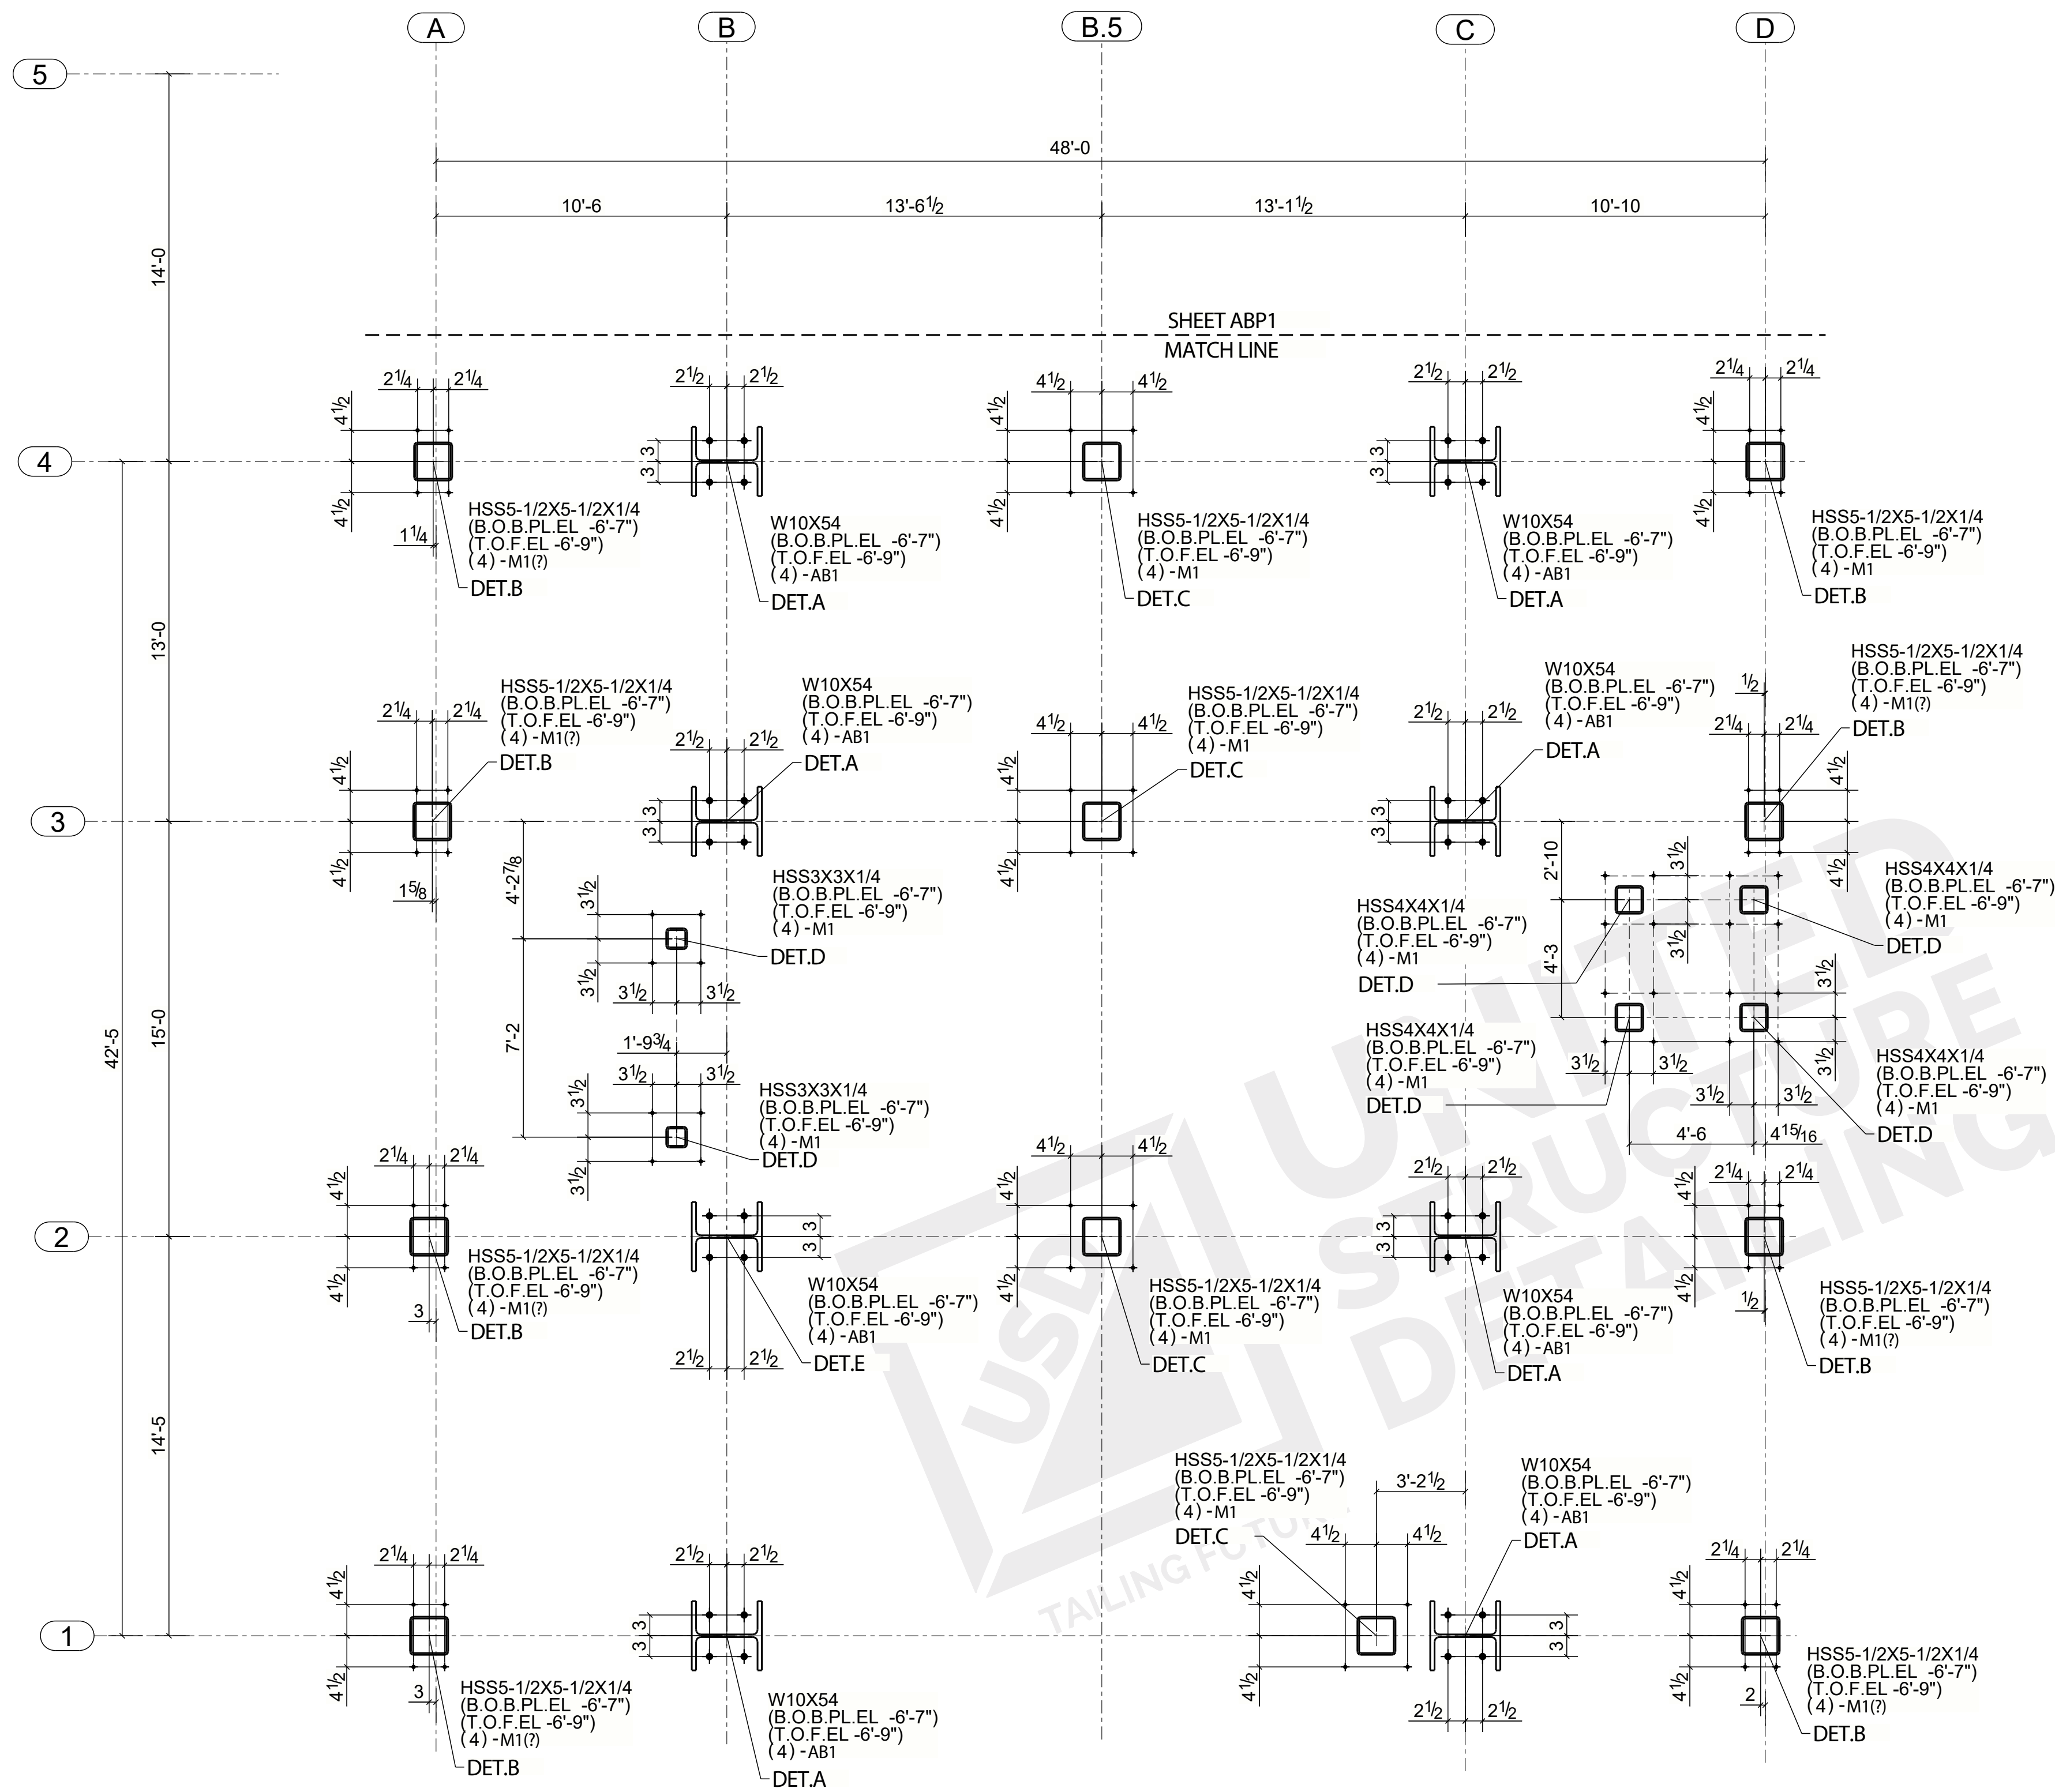

PARTIAL ANCHOR BOLT LAYOUT PLAN
(REF:-S100 & A103)



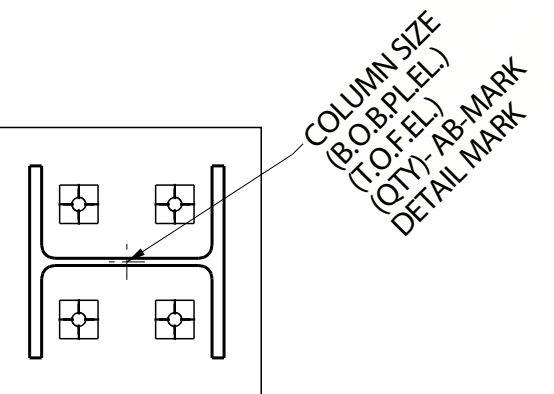
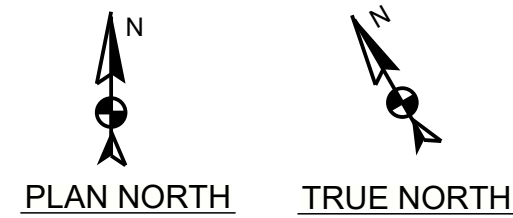


ANCHOR BOLT LEGEND

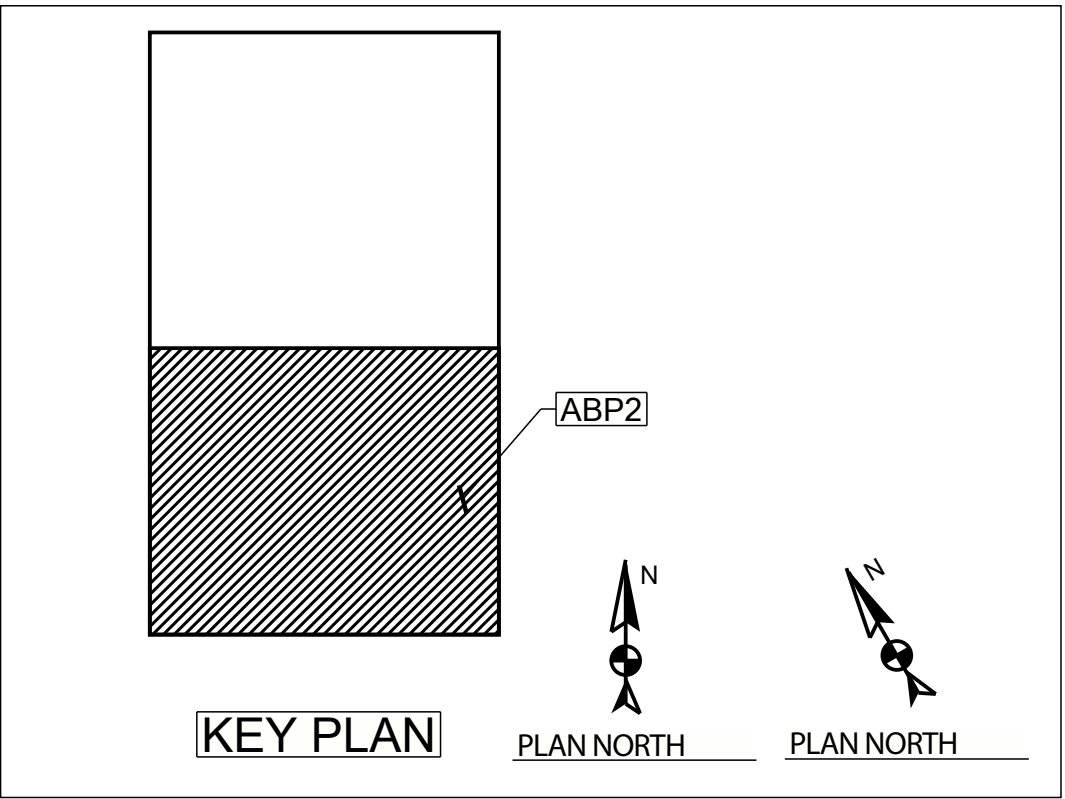


FOR APPROVAL ONLY			
NOTES			
DESIGN DRAWING REF NO: S-100			
1) ALL ELEVATIONS ARE GIVEN FROM REFERENCE ELEVATION (+) 0'-0".			
2) T.O.F. INDICATE TOP OF NEW FOUNDATION ELEVATION.			
3) B.O.B.P.L. INDICATE BOTTOM OF BASE PLATE ELEVATION.			
4) REFER SHEET ABP3 FOR DETAILS.			

03/23/2023	A	ISSUED FOR APPROVAL
DATE	NO.	REVISION/DESCRIPTION
USD UNITED STRUCTURE DETAILING INC DETAILING FUTURE		
PROJECT :- ADDITION & INTERIOR RENOVATION DECCA 323 E BAY ST JACKSONVILLE, FL 32202		
DESCRIPTION:- PARTIAL ANCHOR BOLT PLAN		
CUSTOMER:- 1ST IMPRESSIONS CONT.		DESIGNER:- JAA ARCHITECTURE INC.
DRAWN BY:- UJJ	DATE:- 03/23/2023	JOB NO:-
CHECKER:- JAM	DATE:- 03/23/2023	23-056
		DWG. NO.
		ABP2
		A


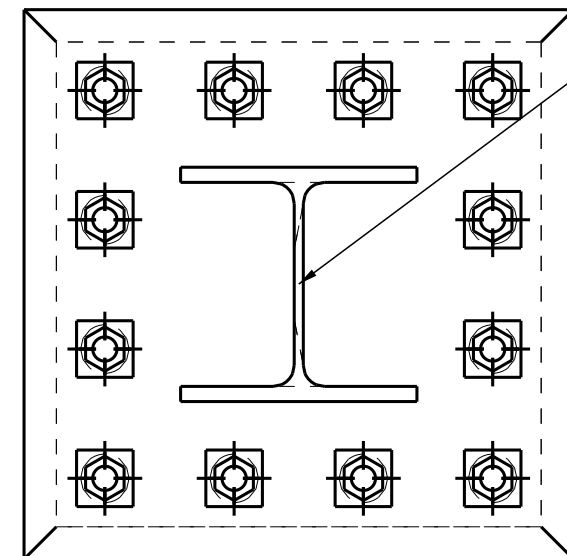
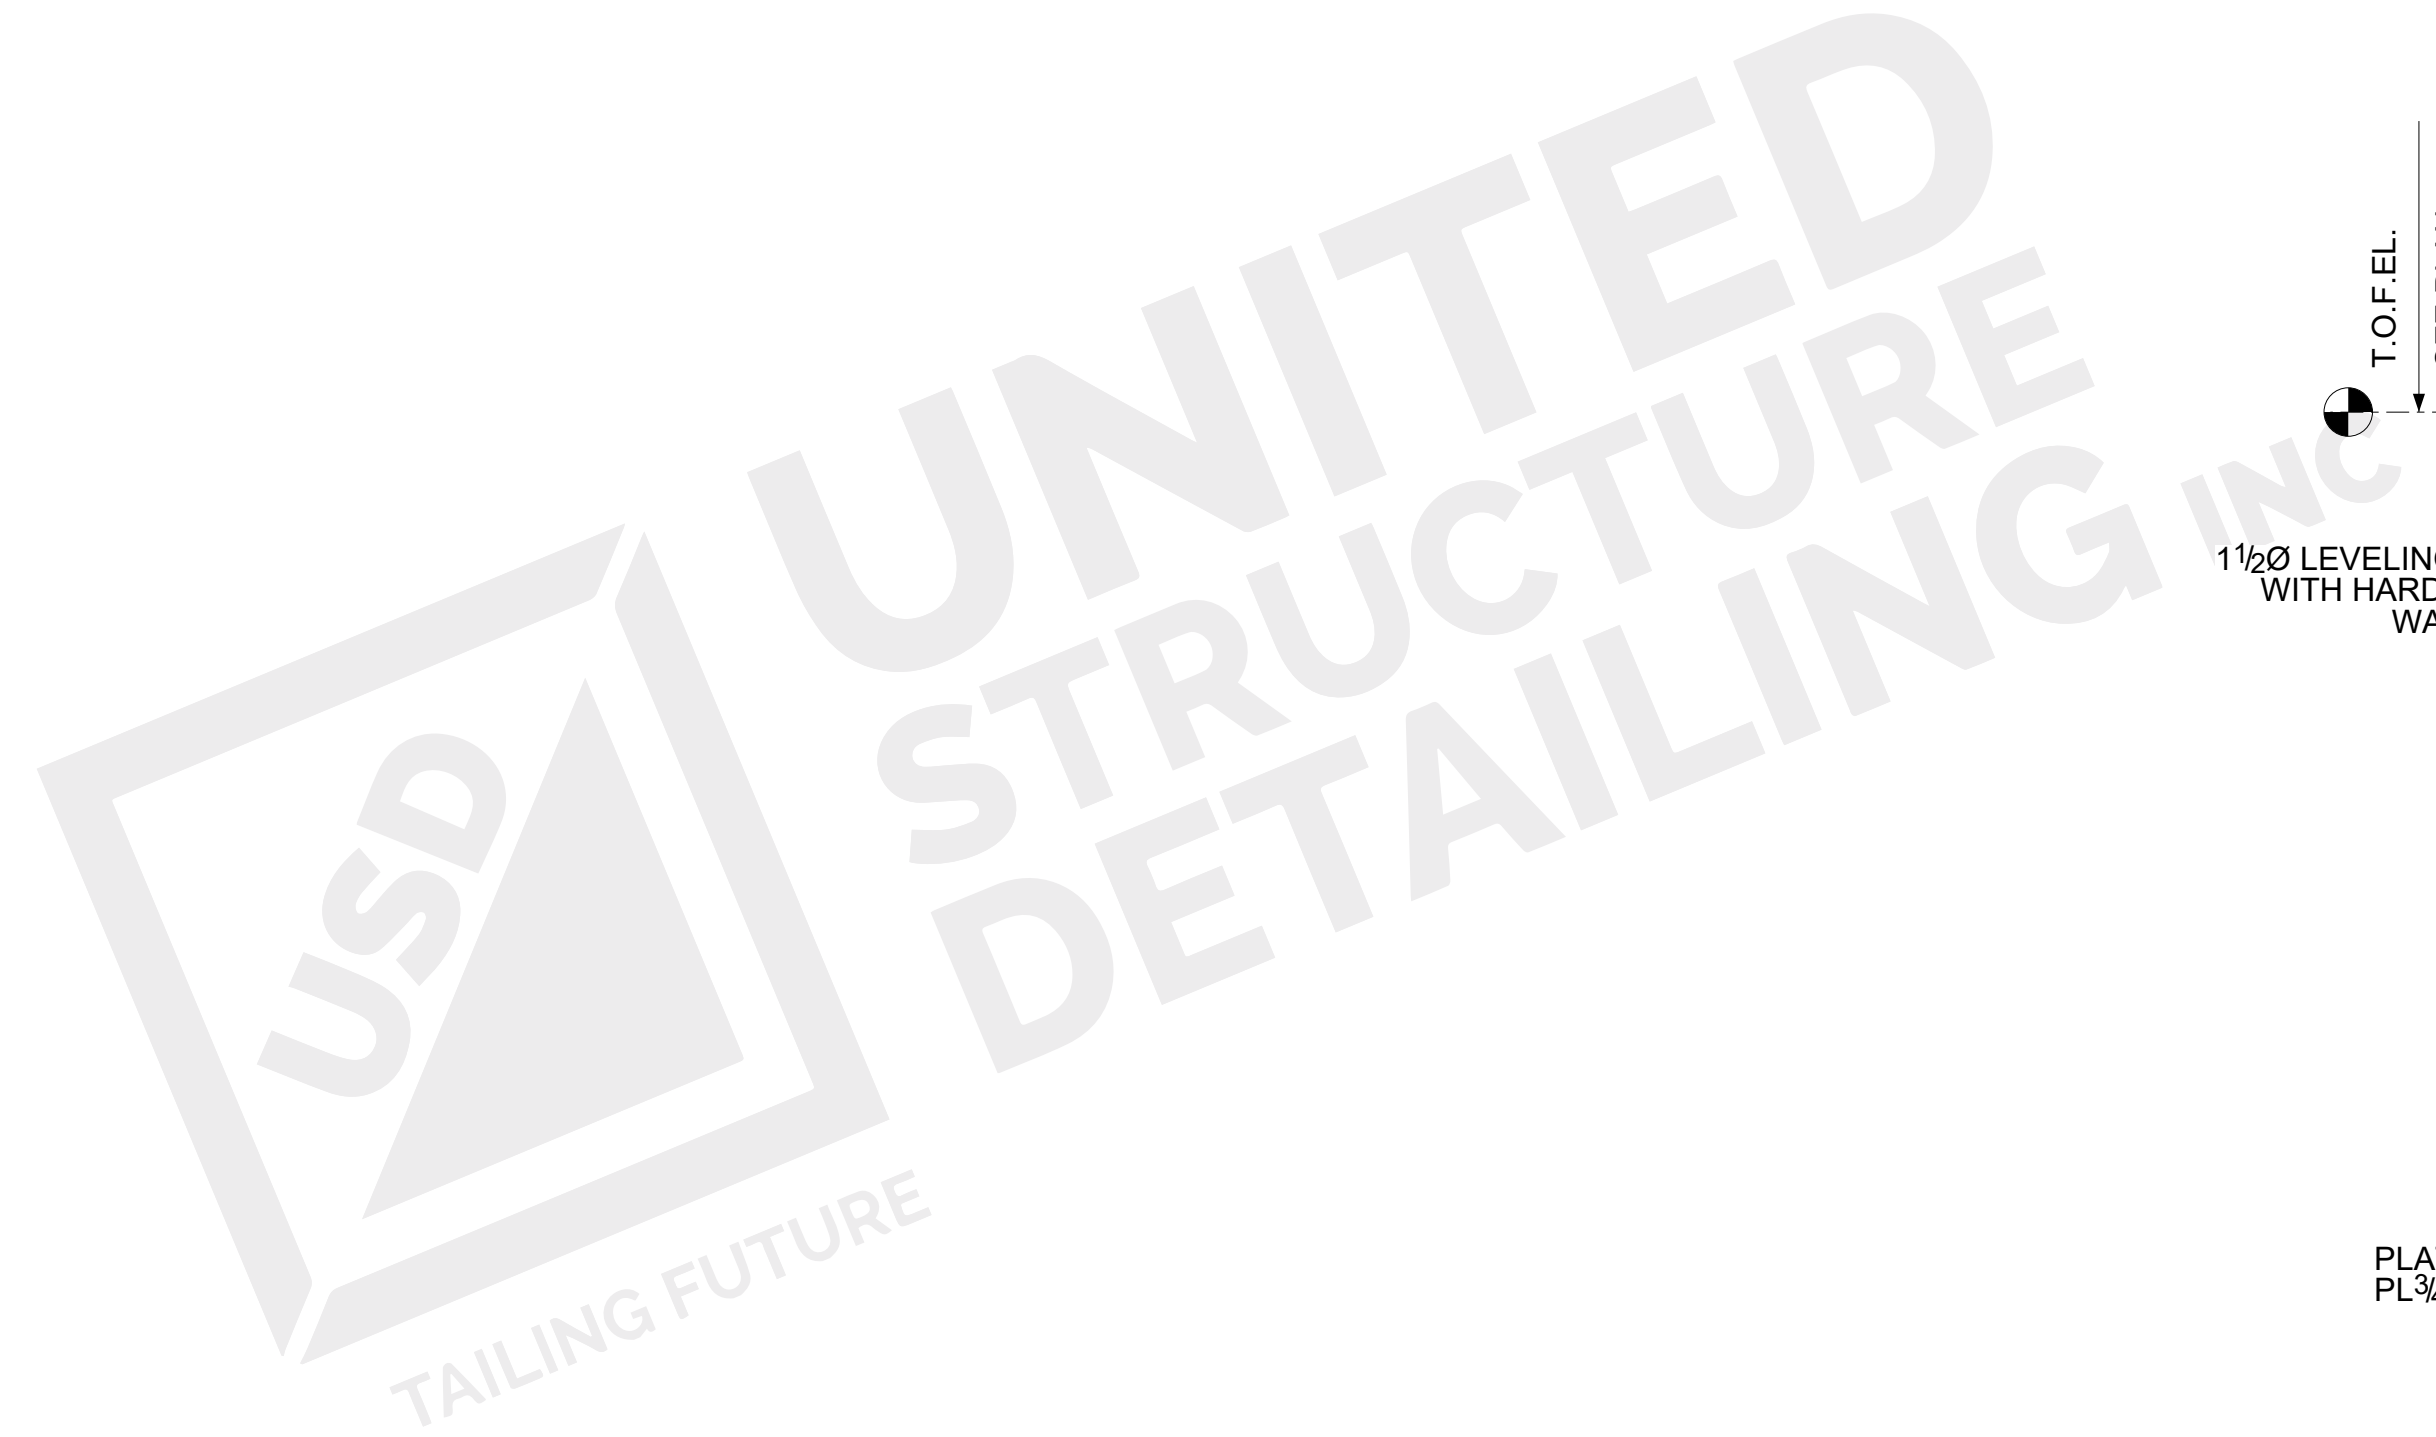
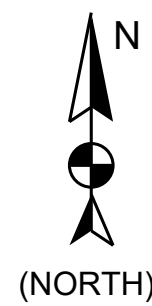
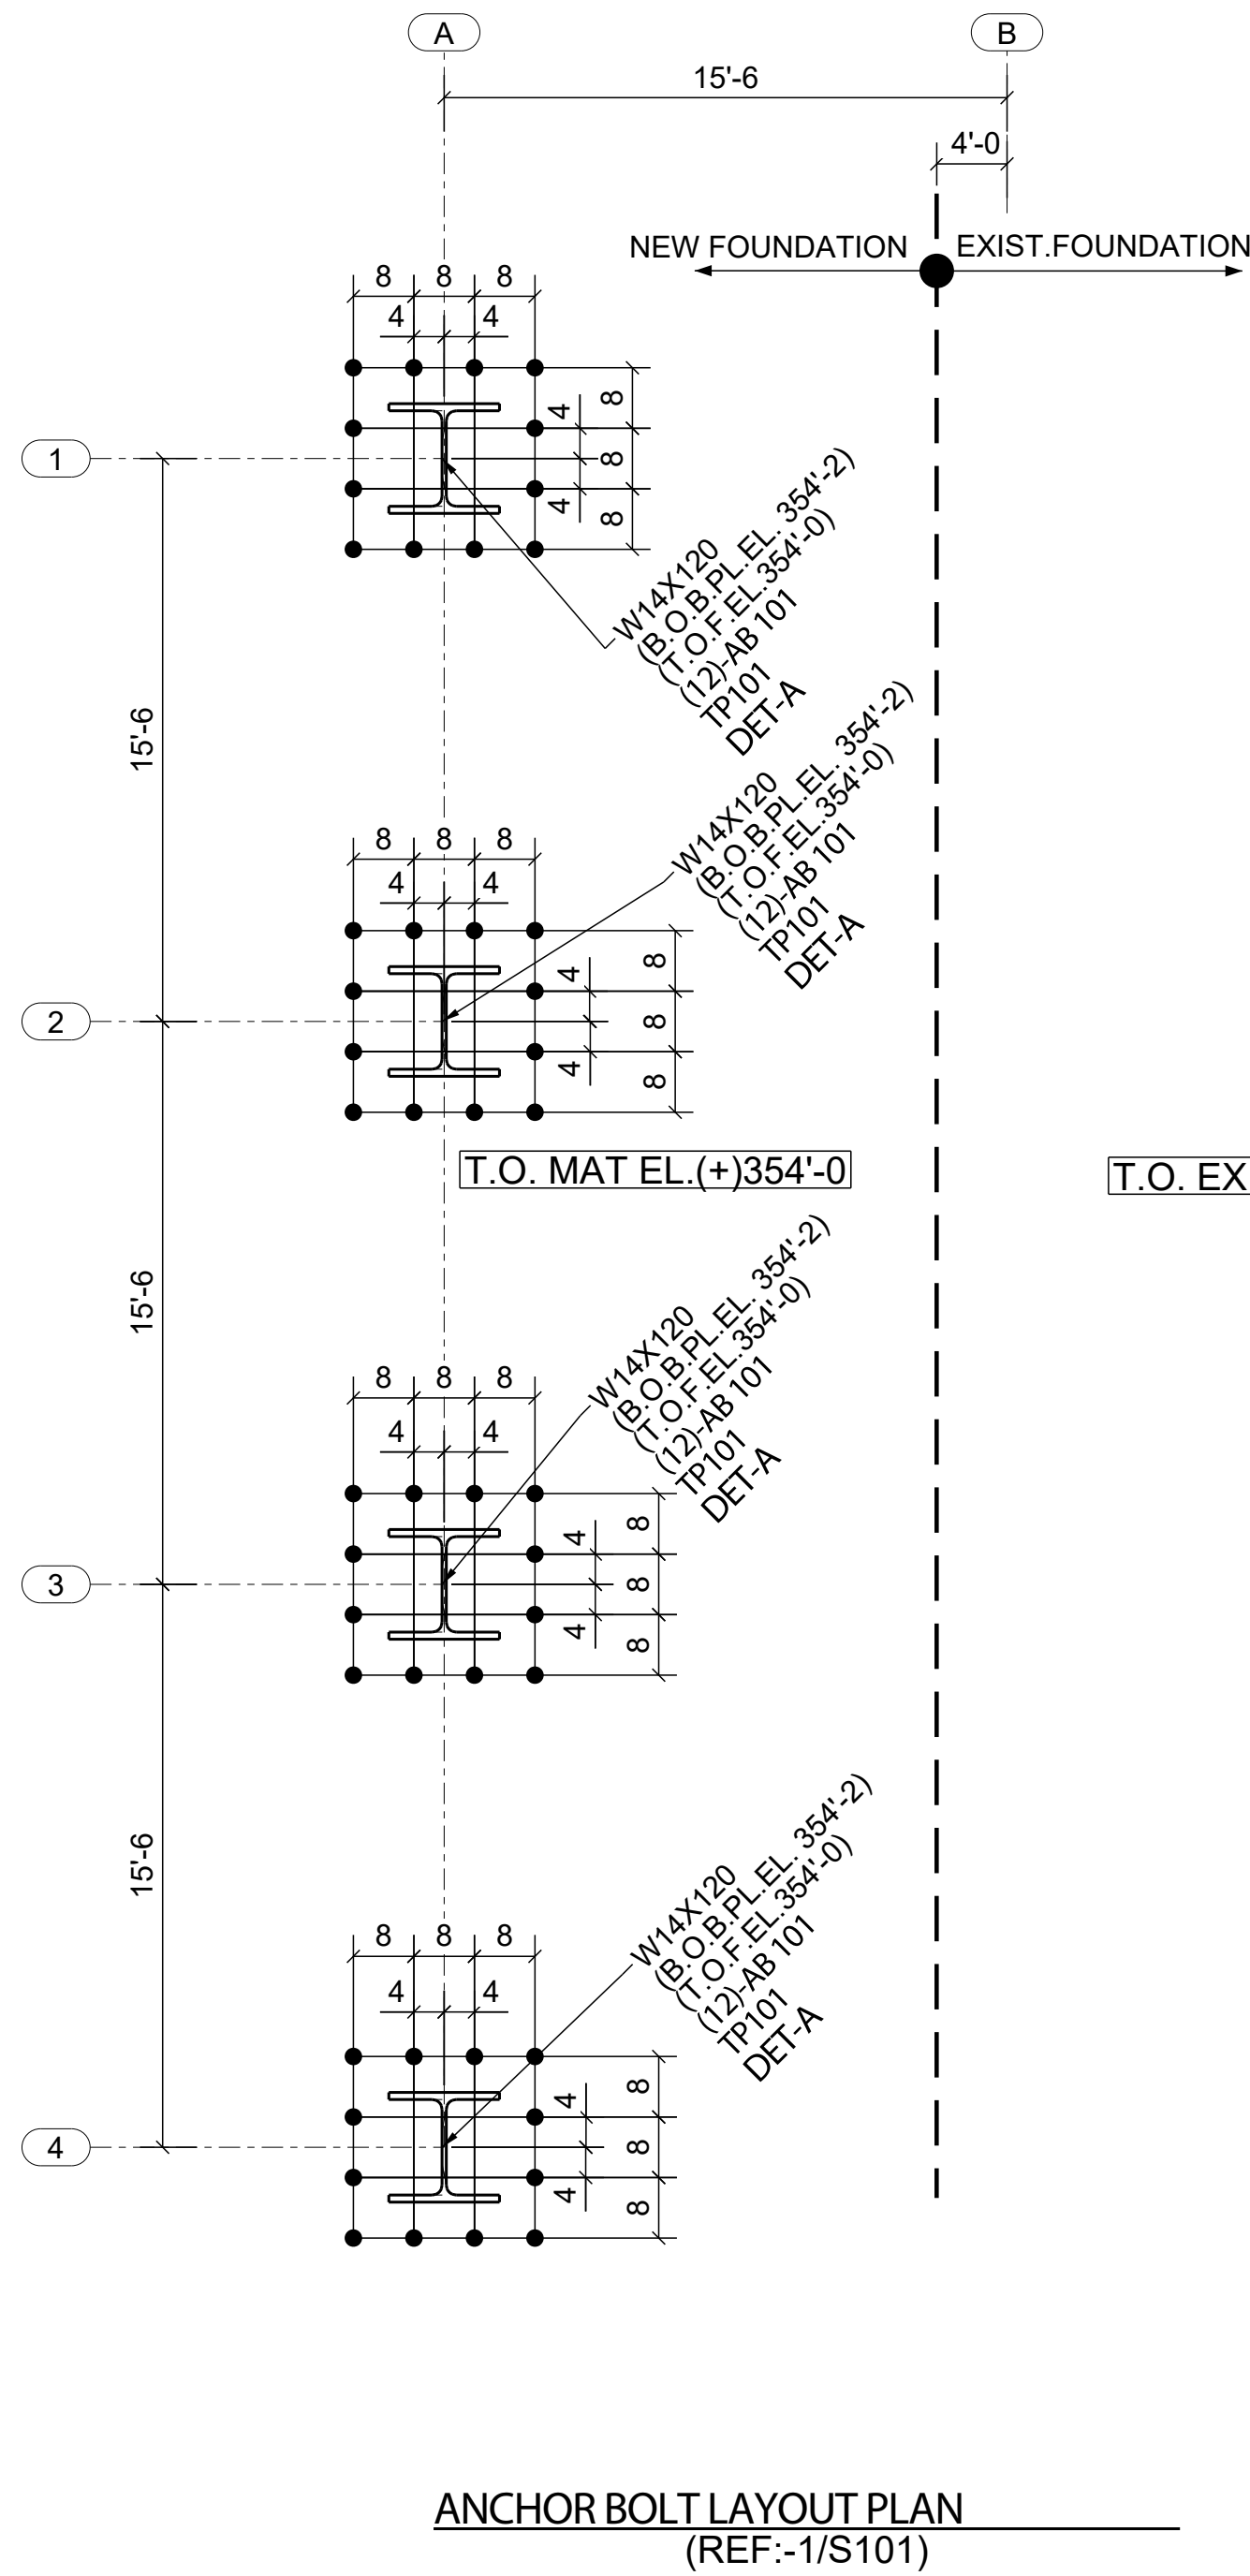


ANCHOR BOLT LEGEND

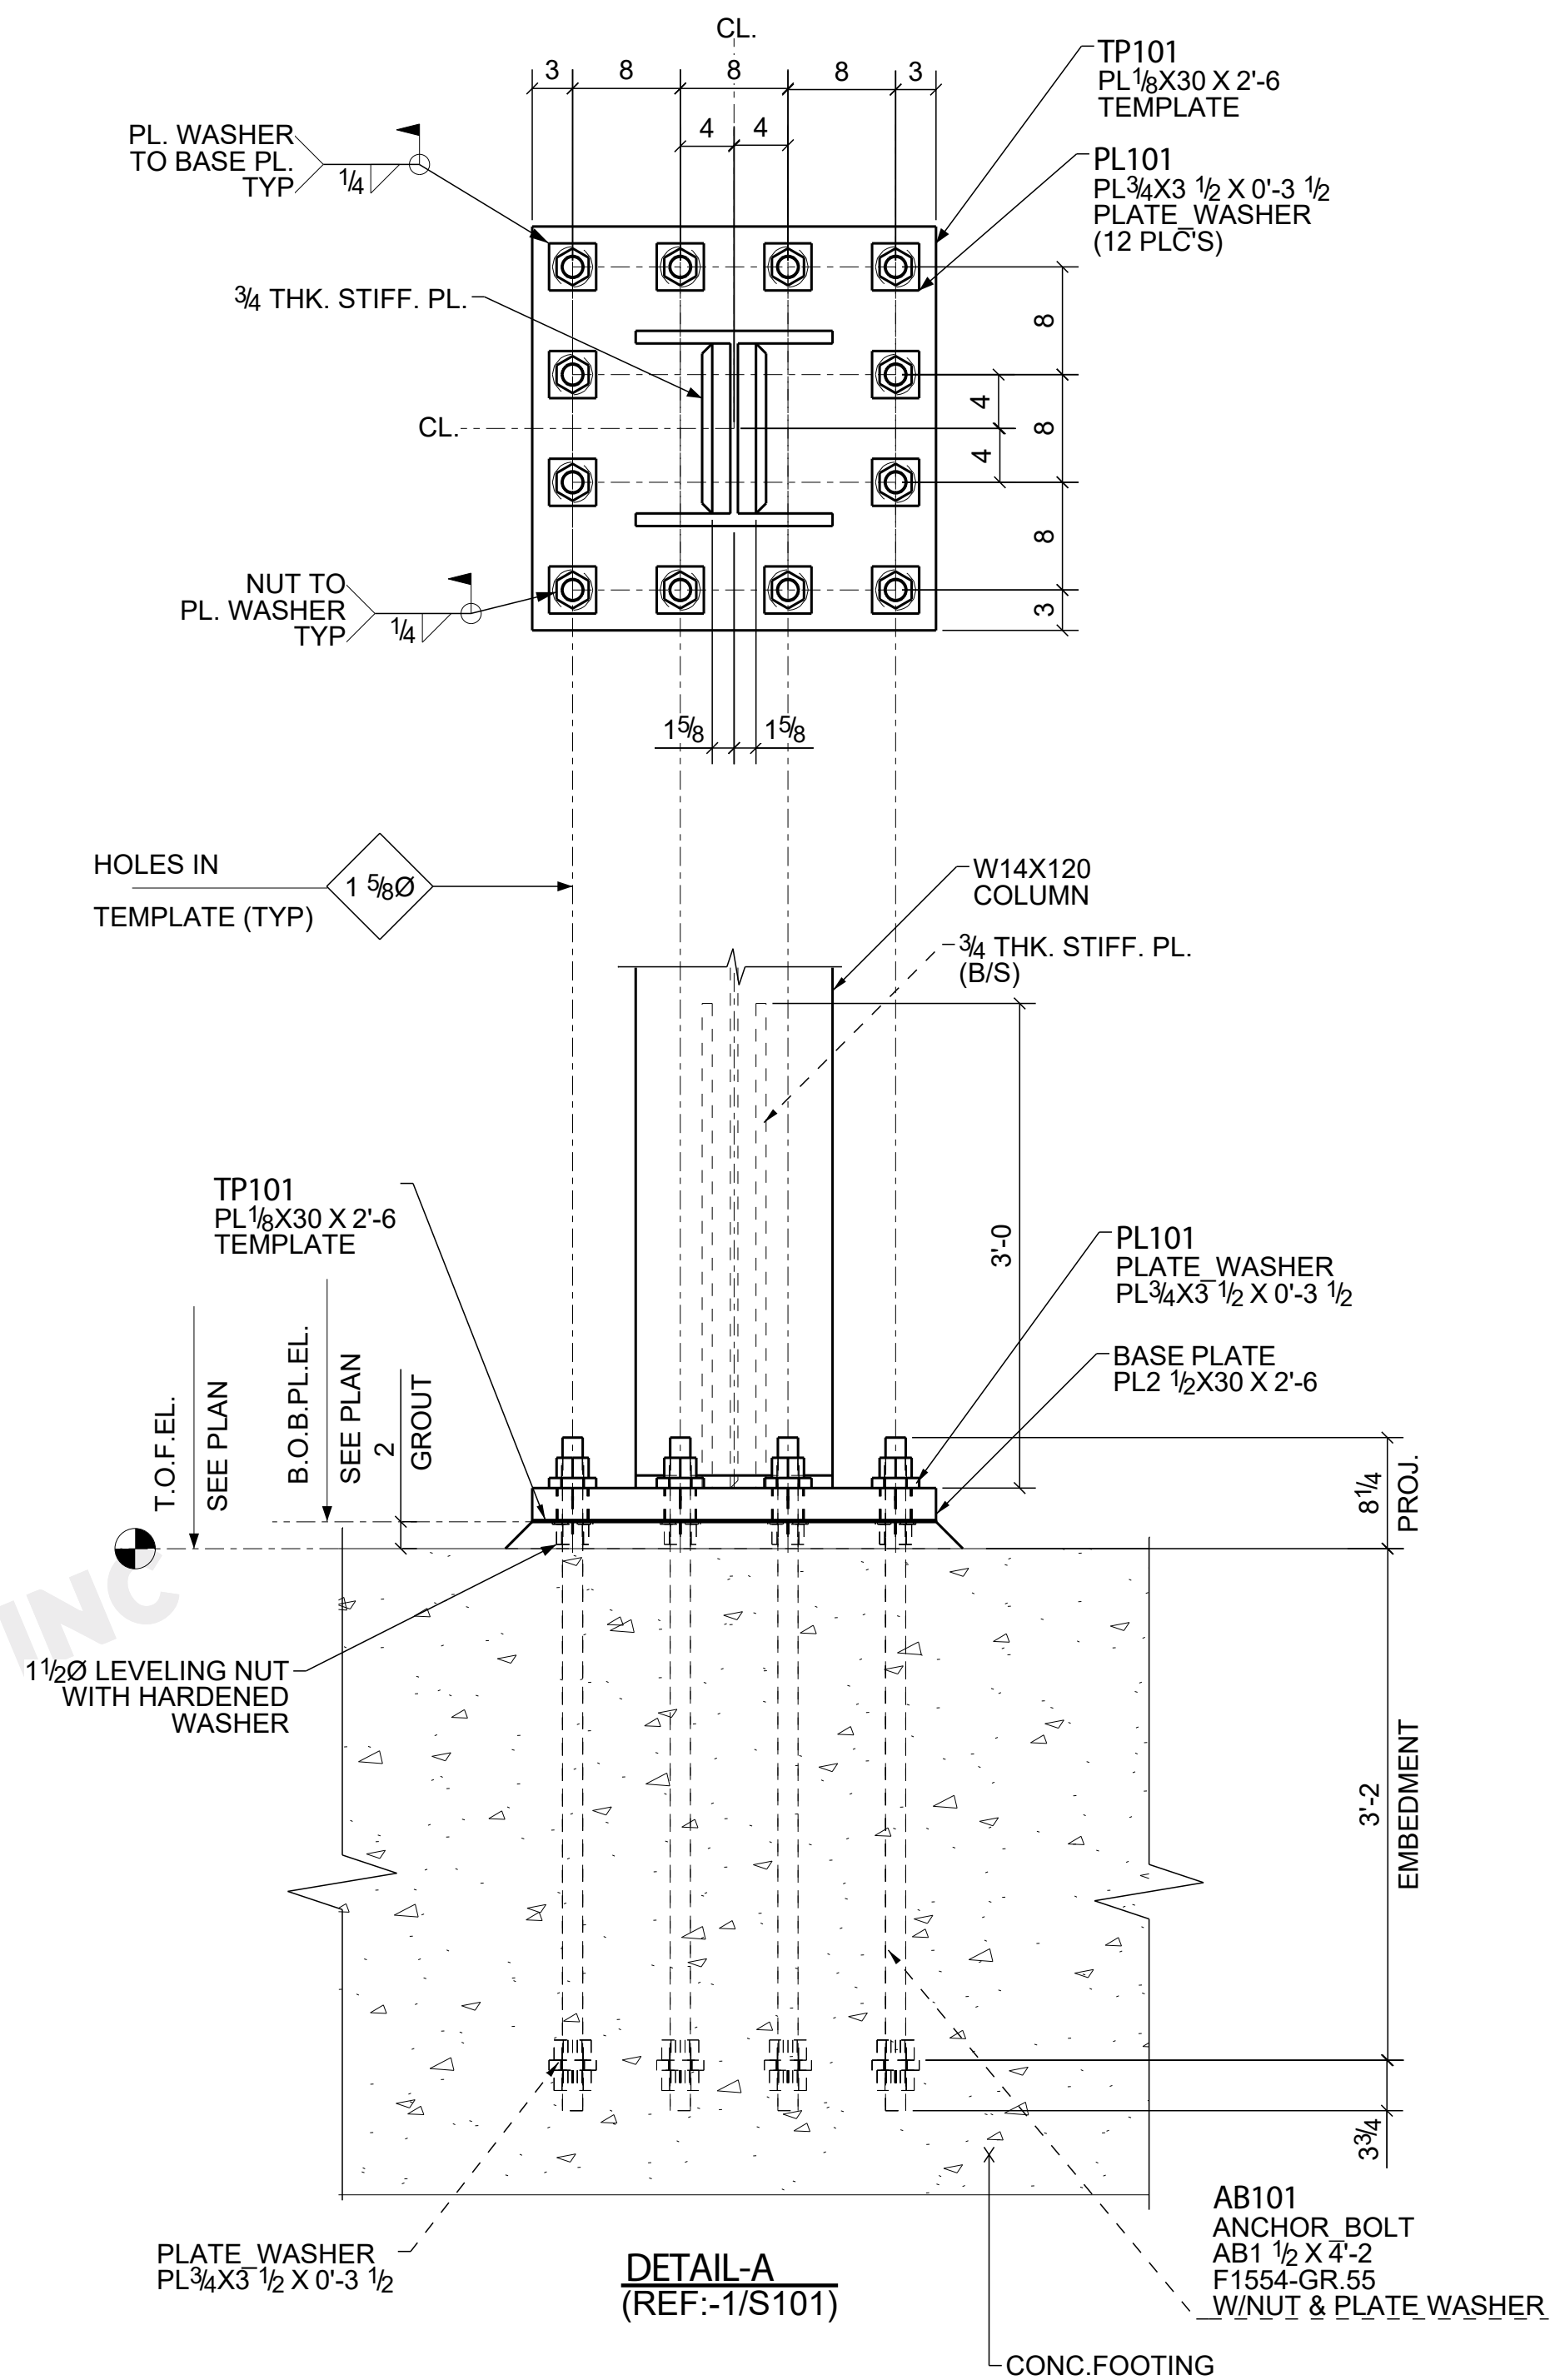


FOR FIELD USE	
NOTES	
DESIGN DRAWING REF NO:	S101
E SHEET REF NO:	
1. ALL ELEVATIONS ARE GIVEN FROM REF. FIN. 1ST FLR. 100'-0.	
2. B.O.B.PL.EL. INDICATES BOTTOM OF BASE PLATE ELEVATION.	
3. T.O.F.EL. INDICATES TOP OF FOOTING ELEVATION.	
4. CONC. FOOTING INDICATES CONCRETE FOOTING.	

07/21/2022	0	For Field Use			
07/15/2022	A	For Approval			
DATE	NO.	REVISION/DESCRIPTION			
 UNITED STRUCTURE DETAILING INC DETAILING FUTURE					
SURFACE PREP:	SSPC-SP2	DRY FILM THK. --	BOLT U.N.O. A325N	DRAWN BY:- JAM	DATE:- 07/15/2022
PAINT: NO PAINT		WELDS U.N.O. E70XX	HOLES U.N.O. 13/16 Ø	CHK'D BY:- ARJ	DATE:- 07/15/2022
PROJECT :- COOPER TIRE SILO ADDITION THE COOPER TIER & RUBBER COMPANY TEXARKANA,AR					
DESCRIPTION:- ANCHOR BOLT LAYOUT PLAN					JOB NO:- --
CUSTOMER:- COOPER TIER & RUBBER CO.					SHEET # ABP1
					0

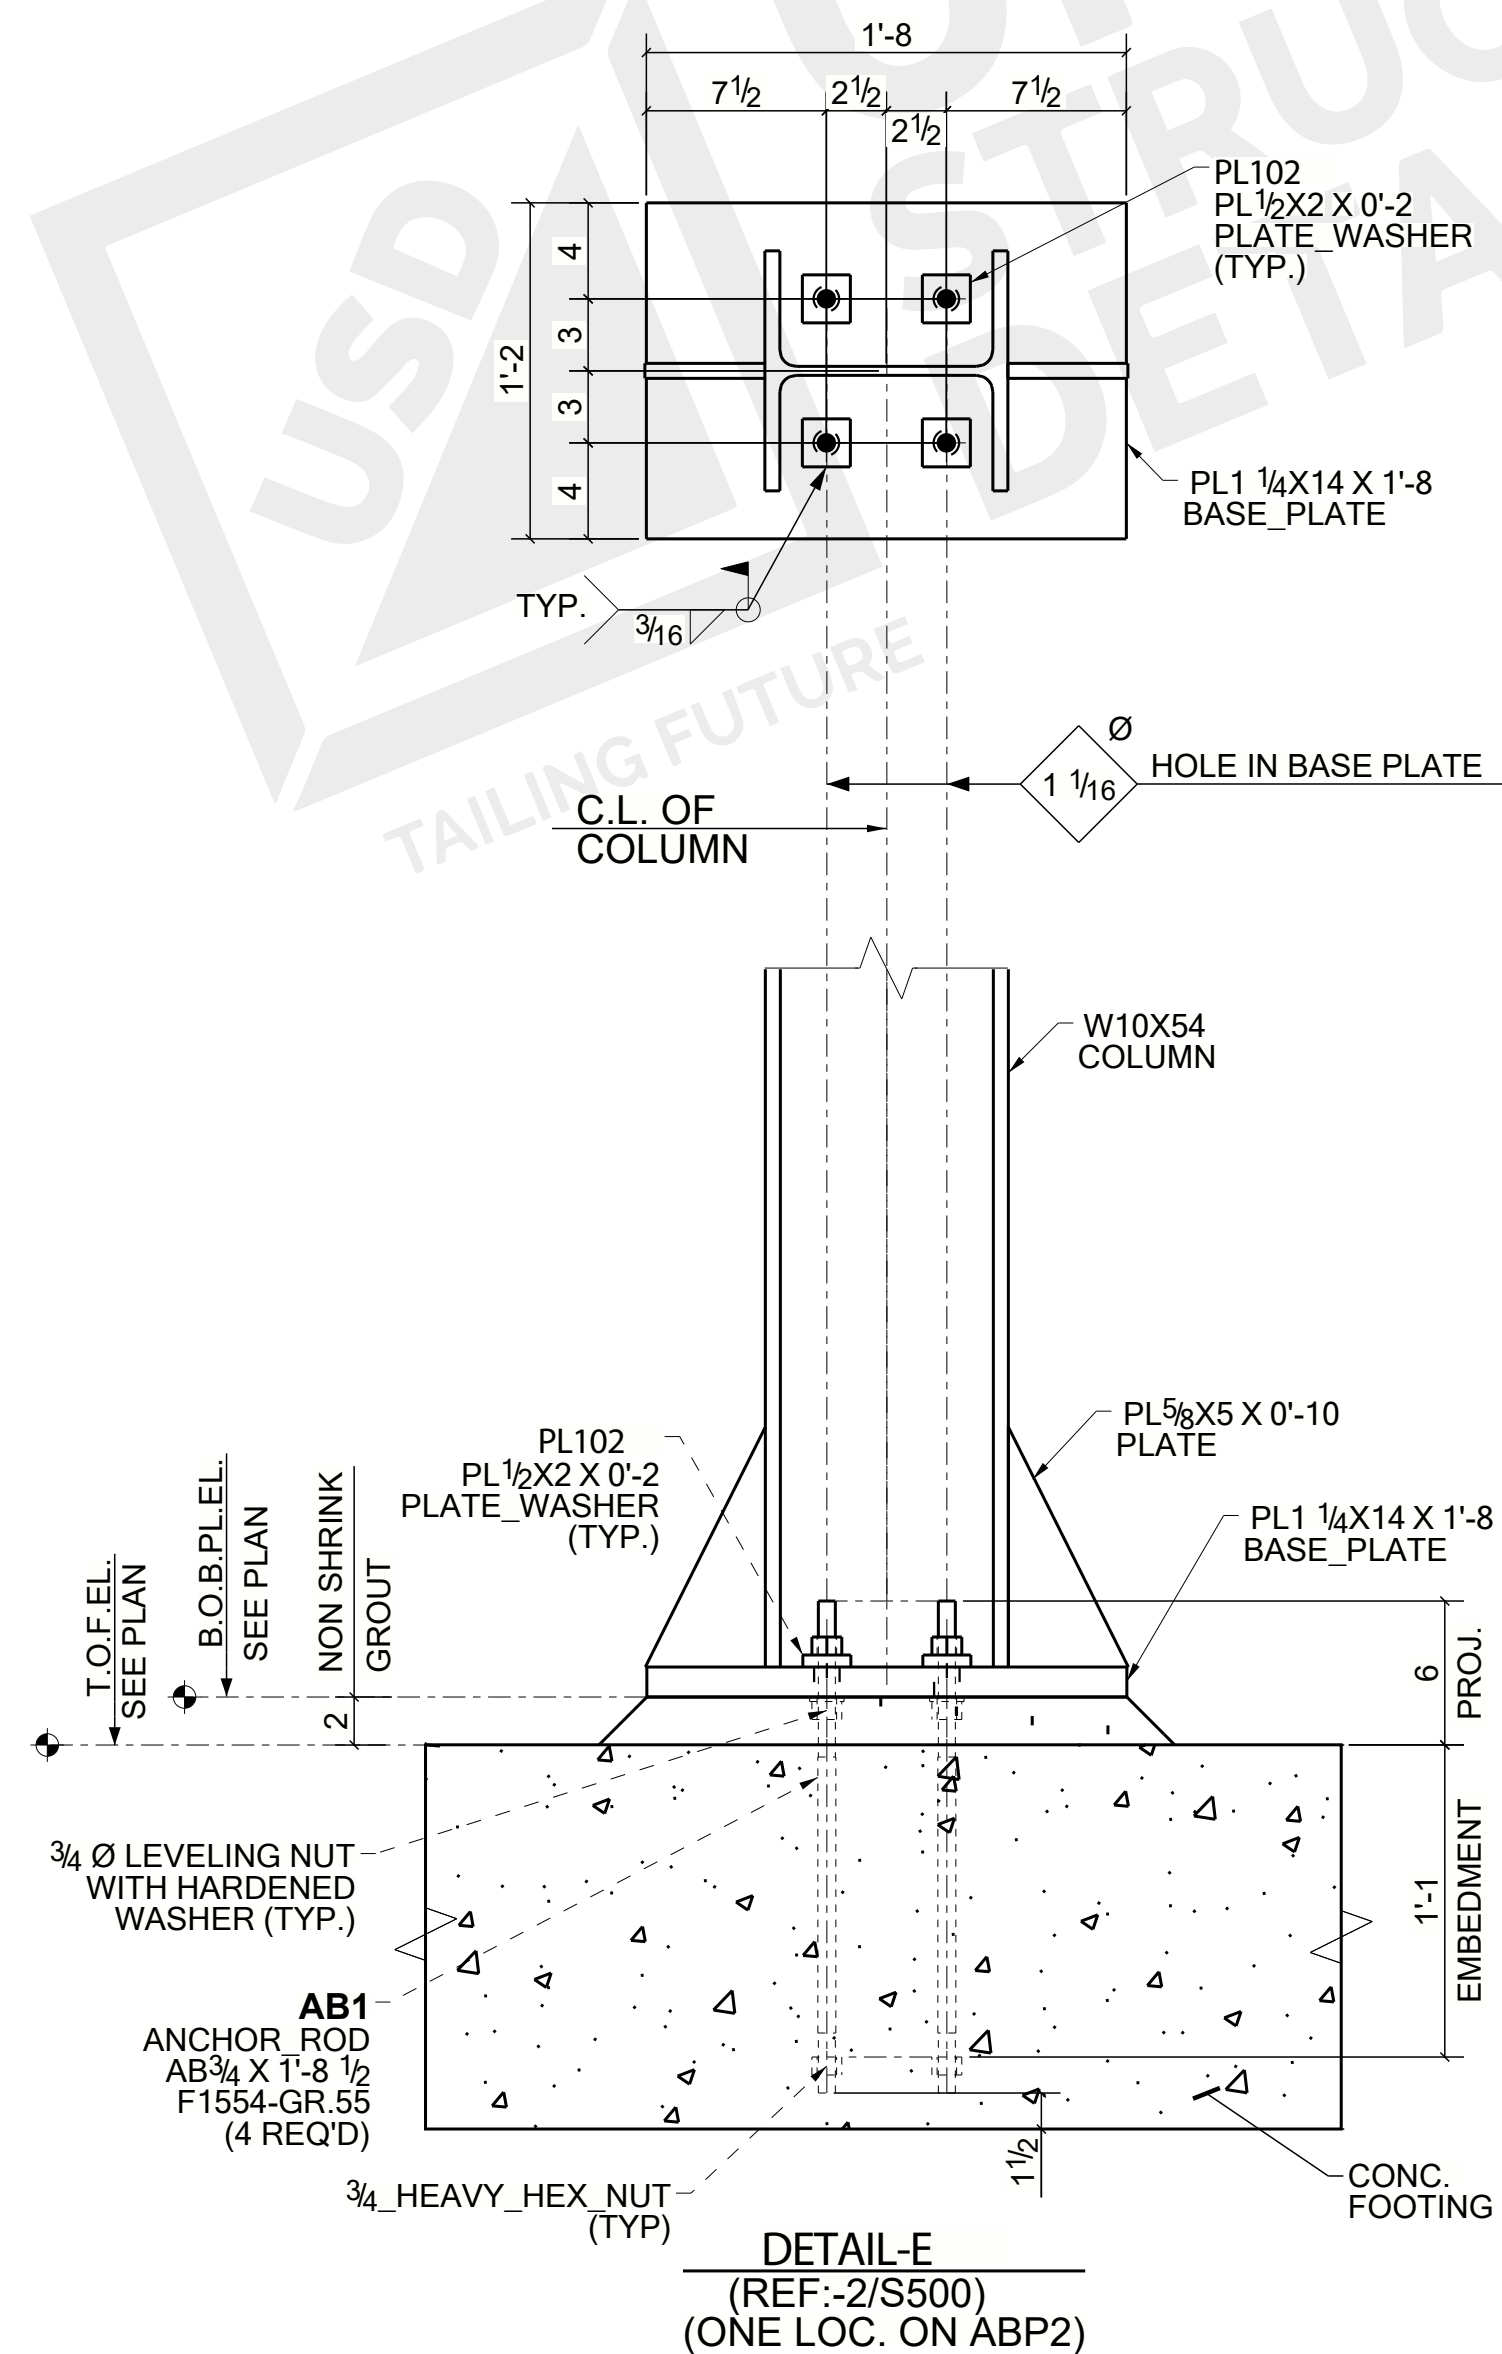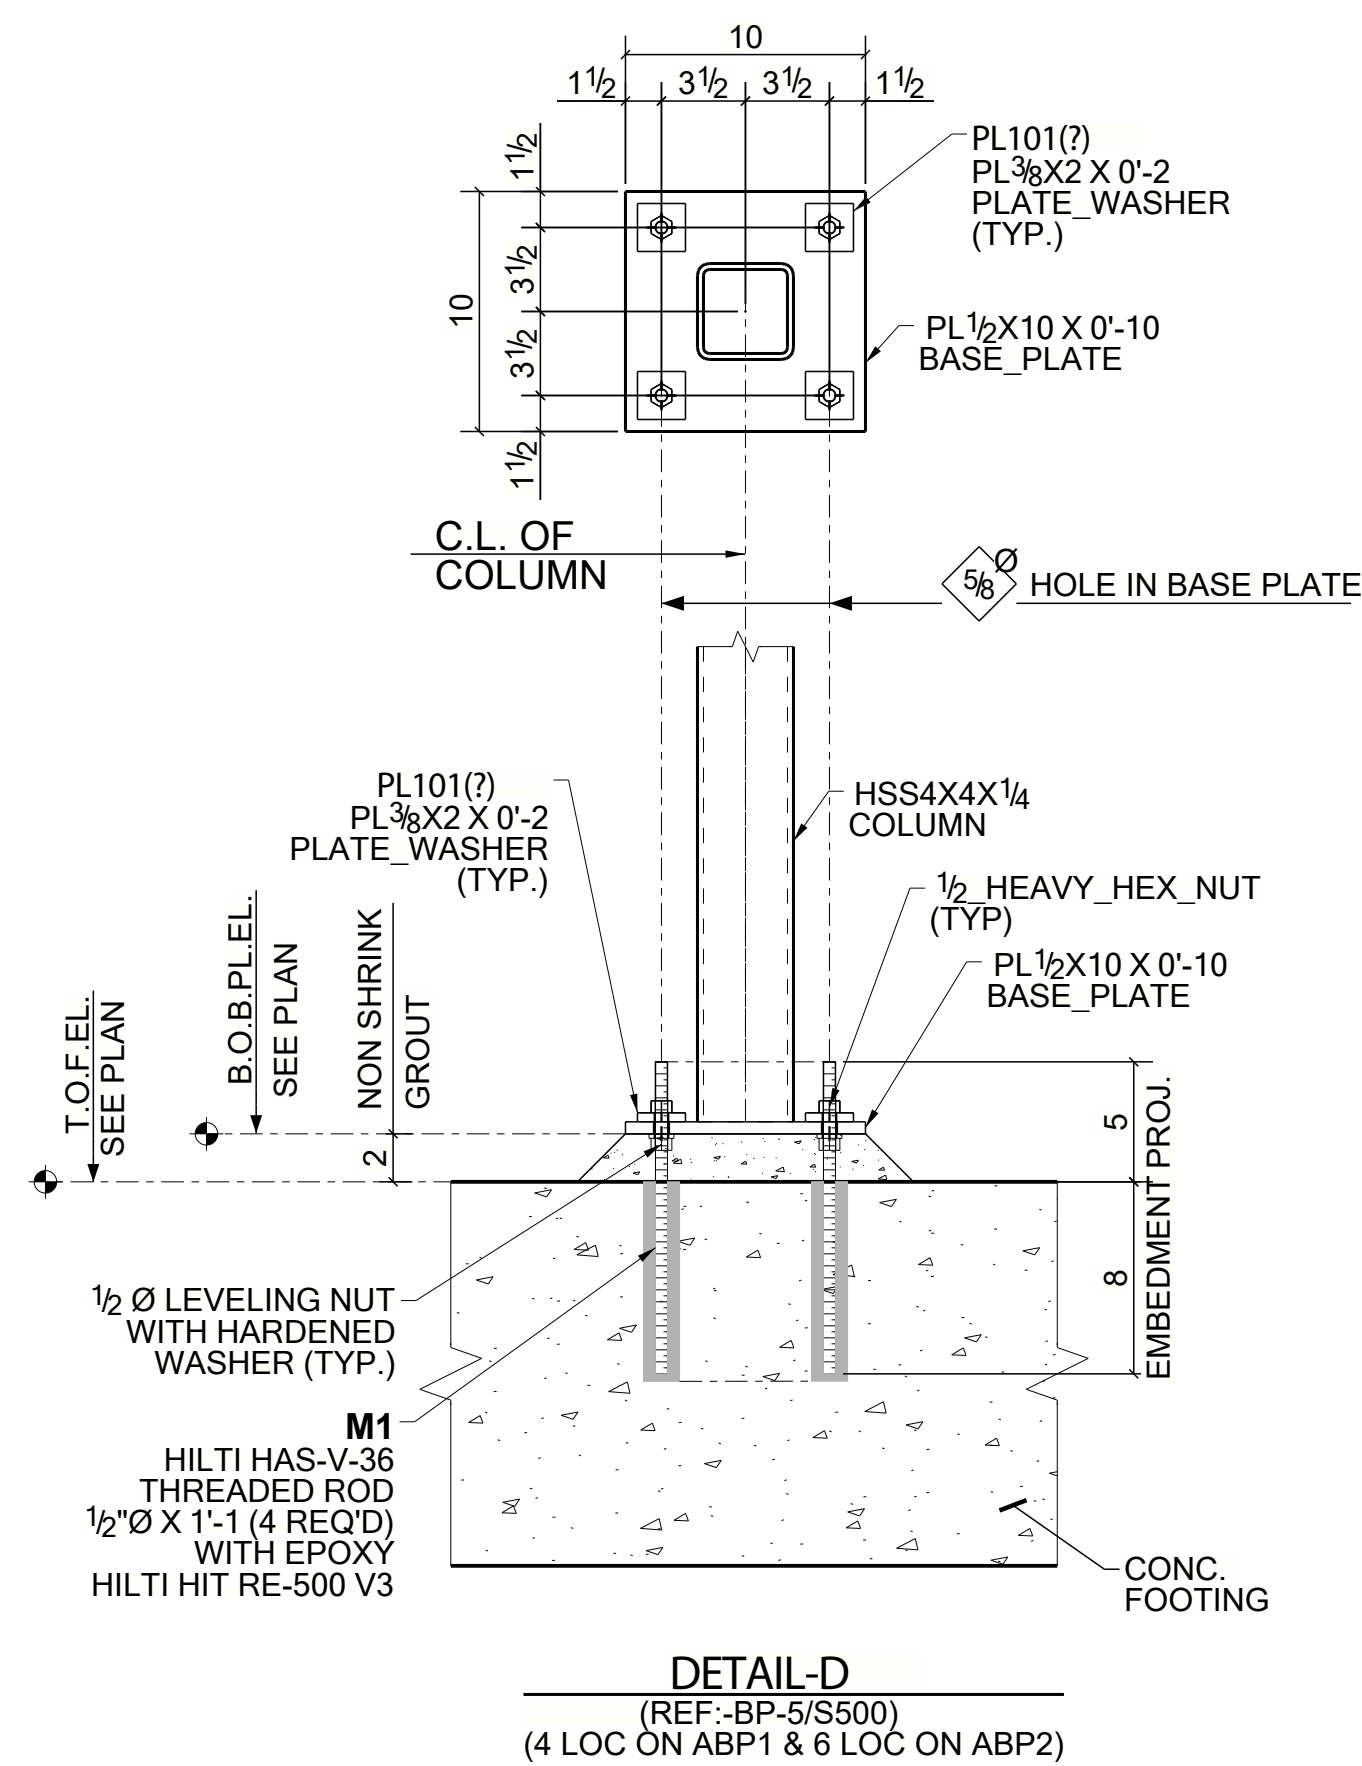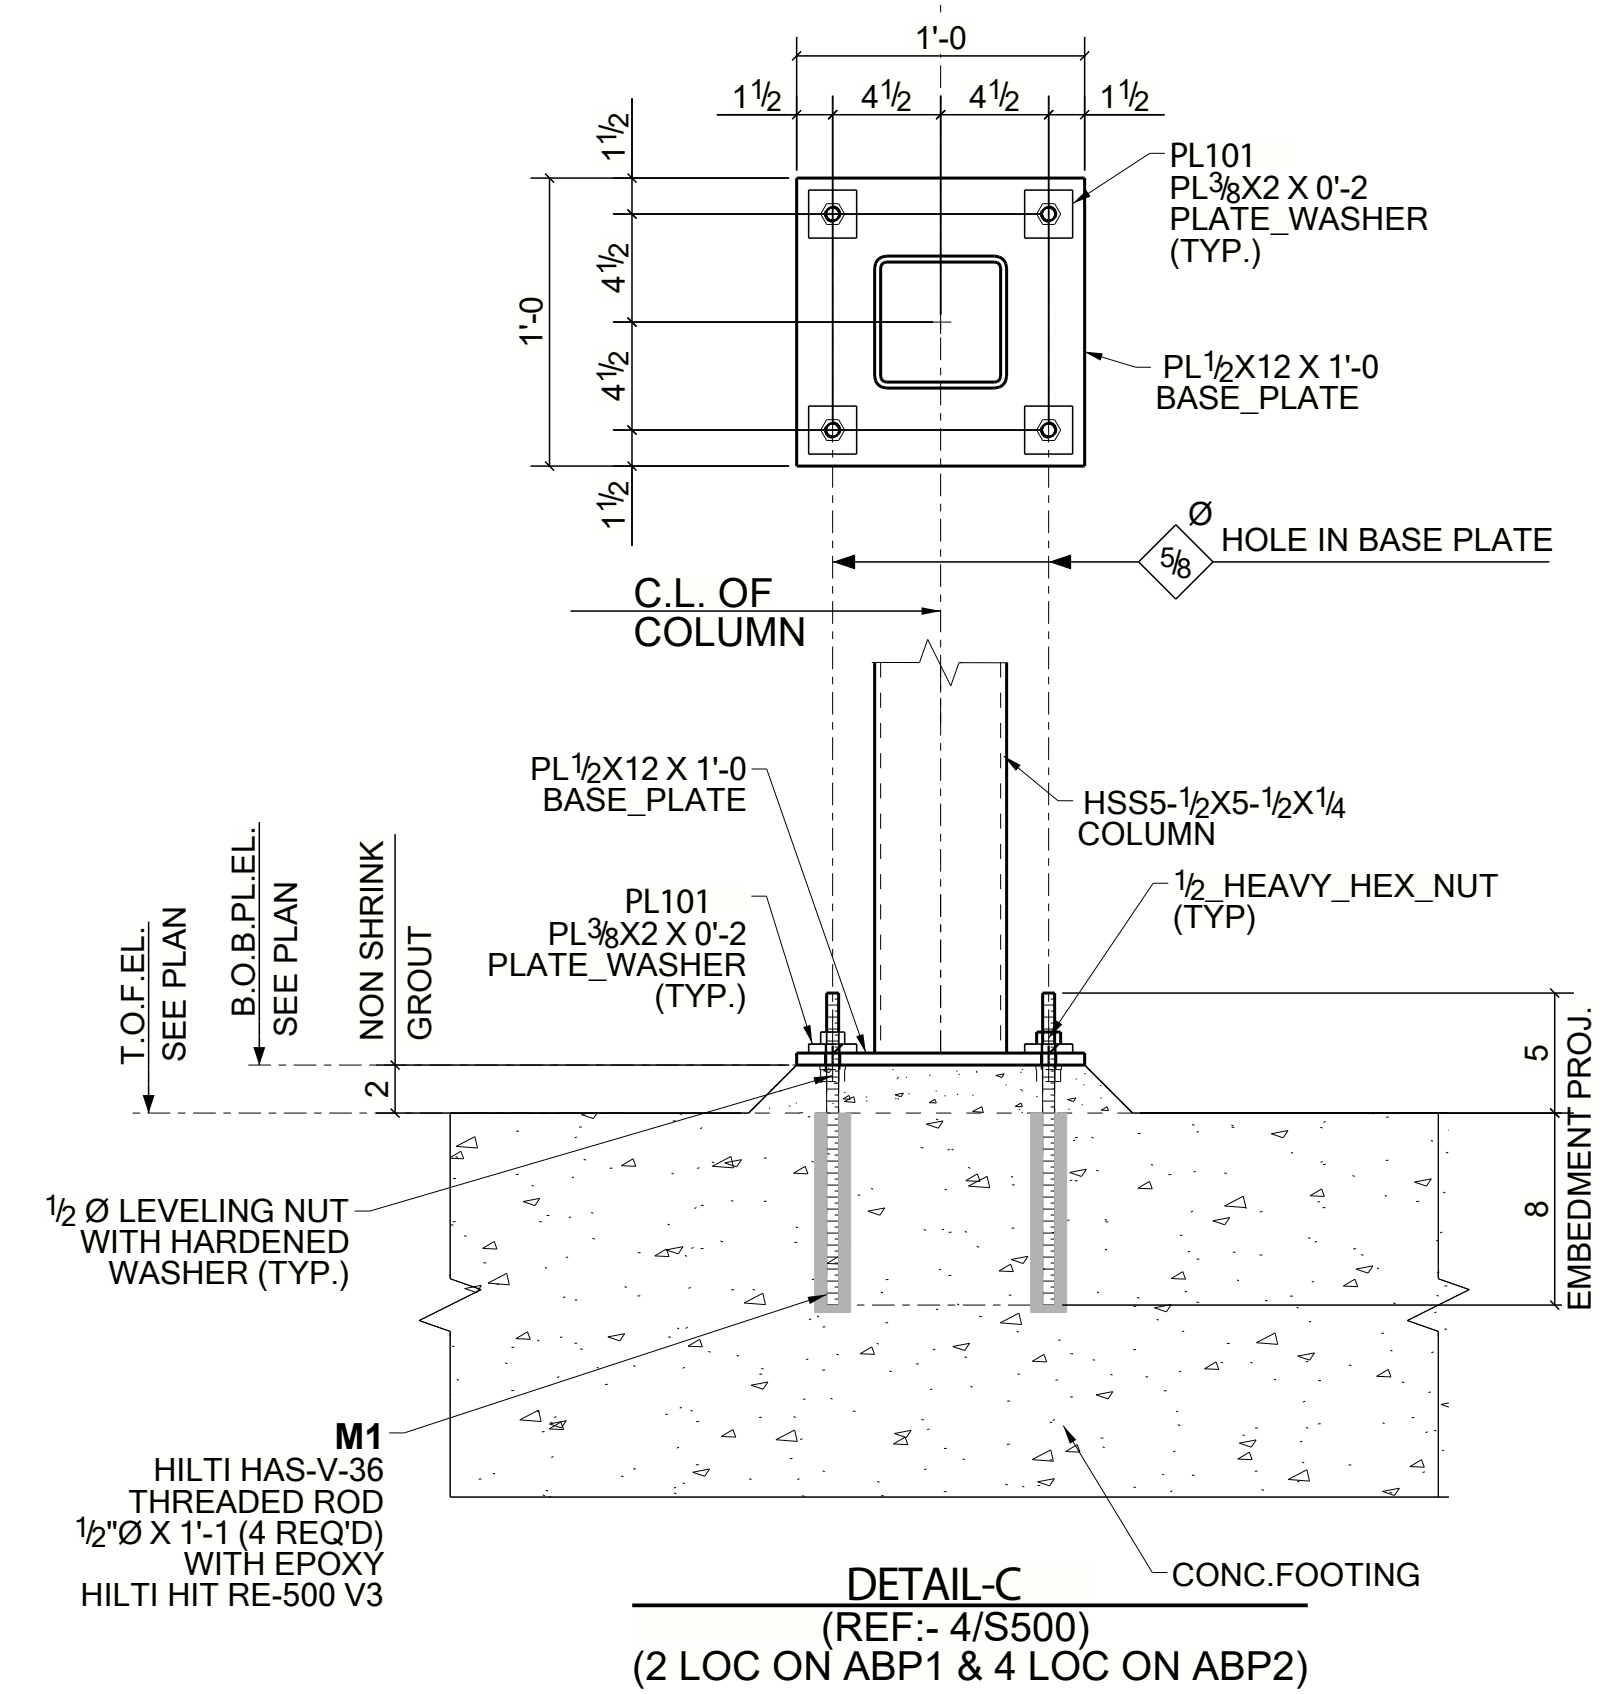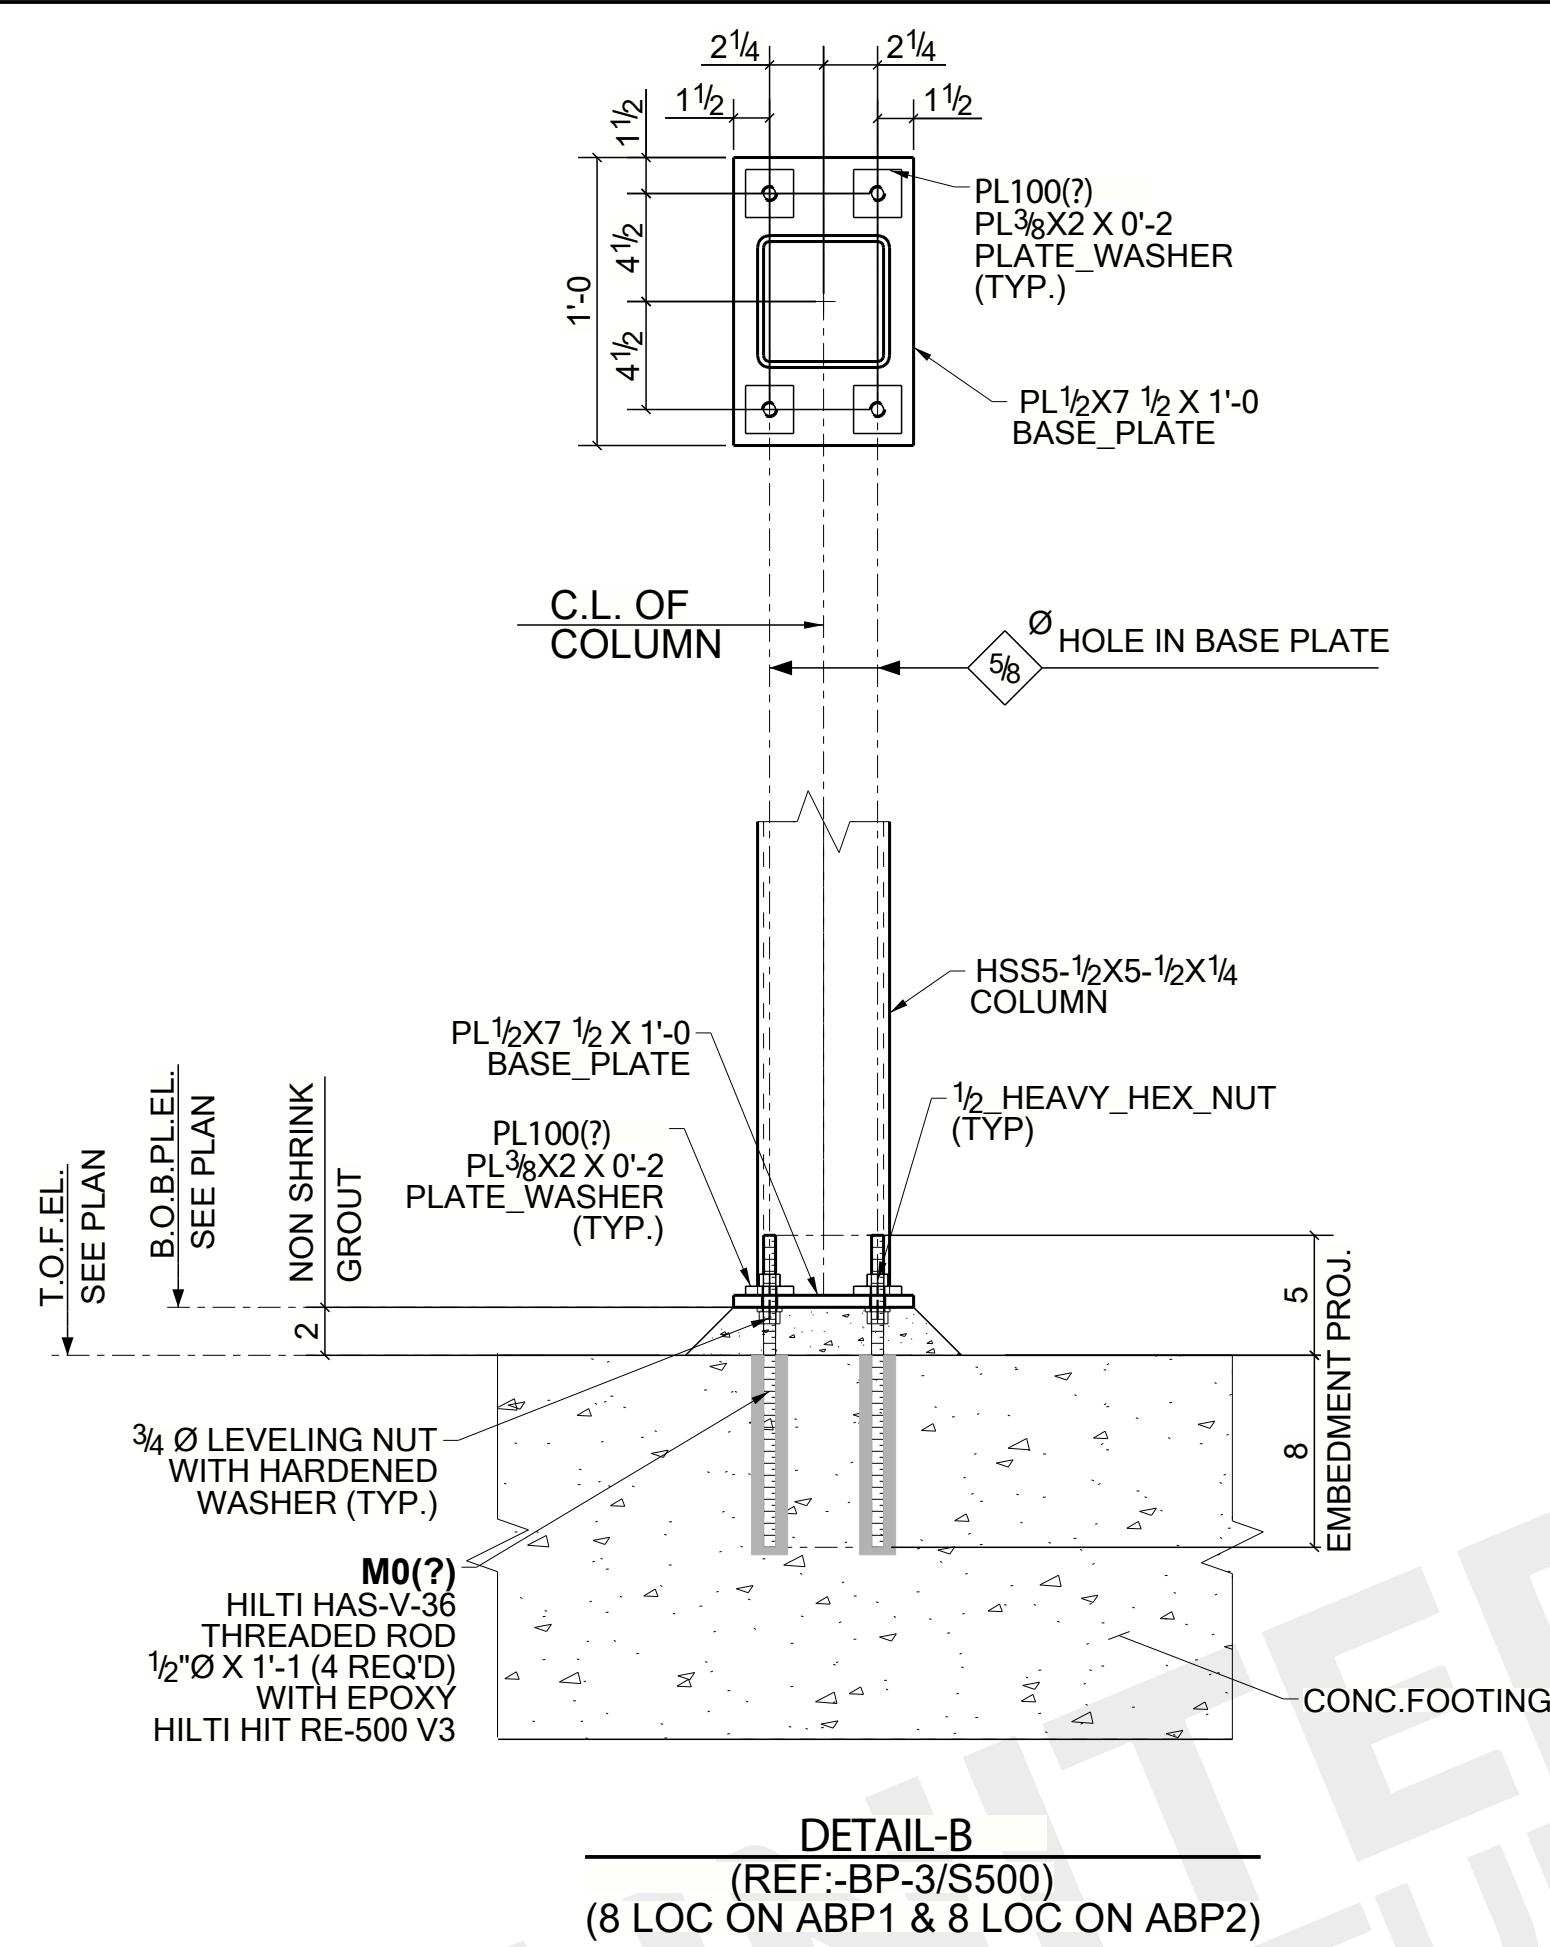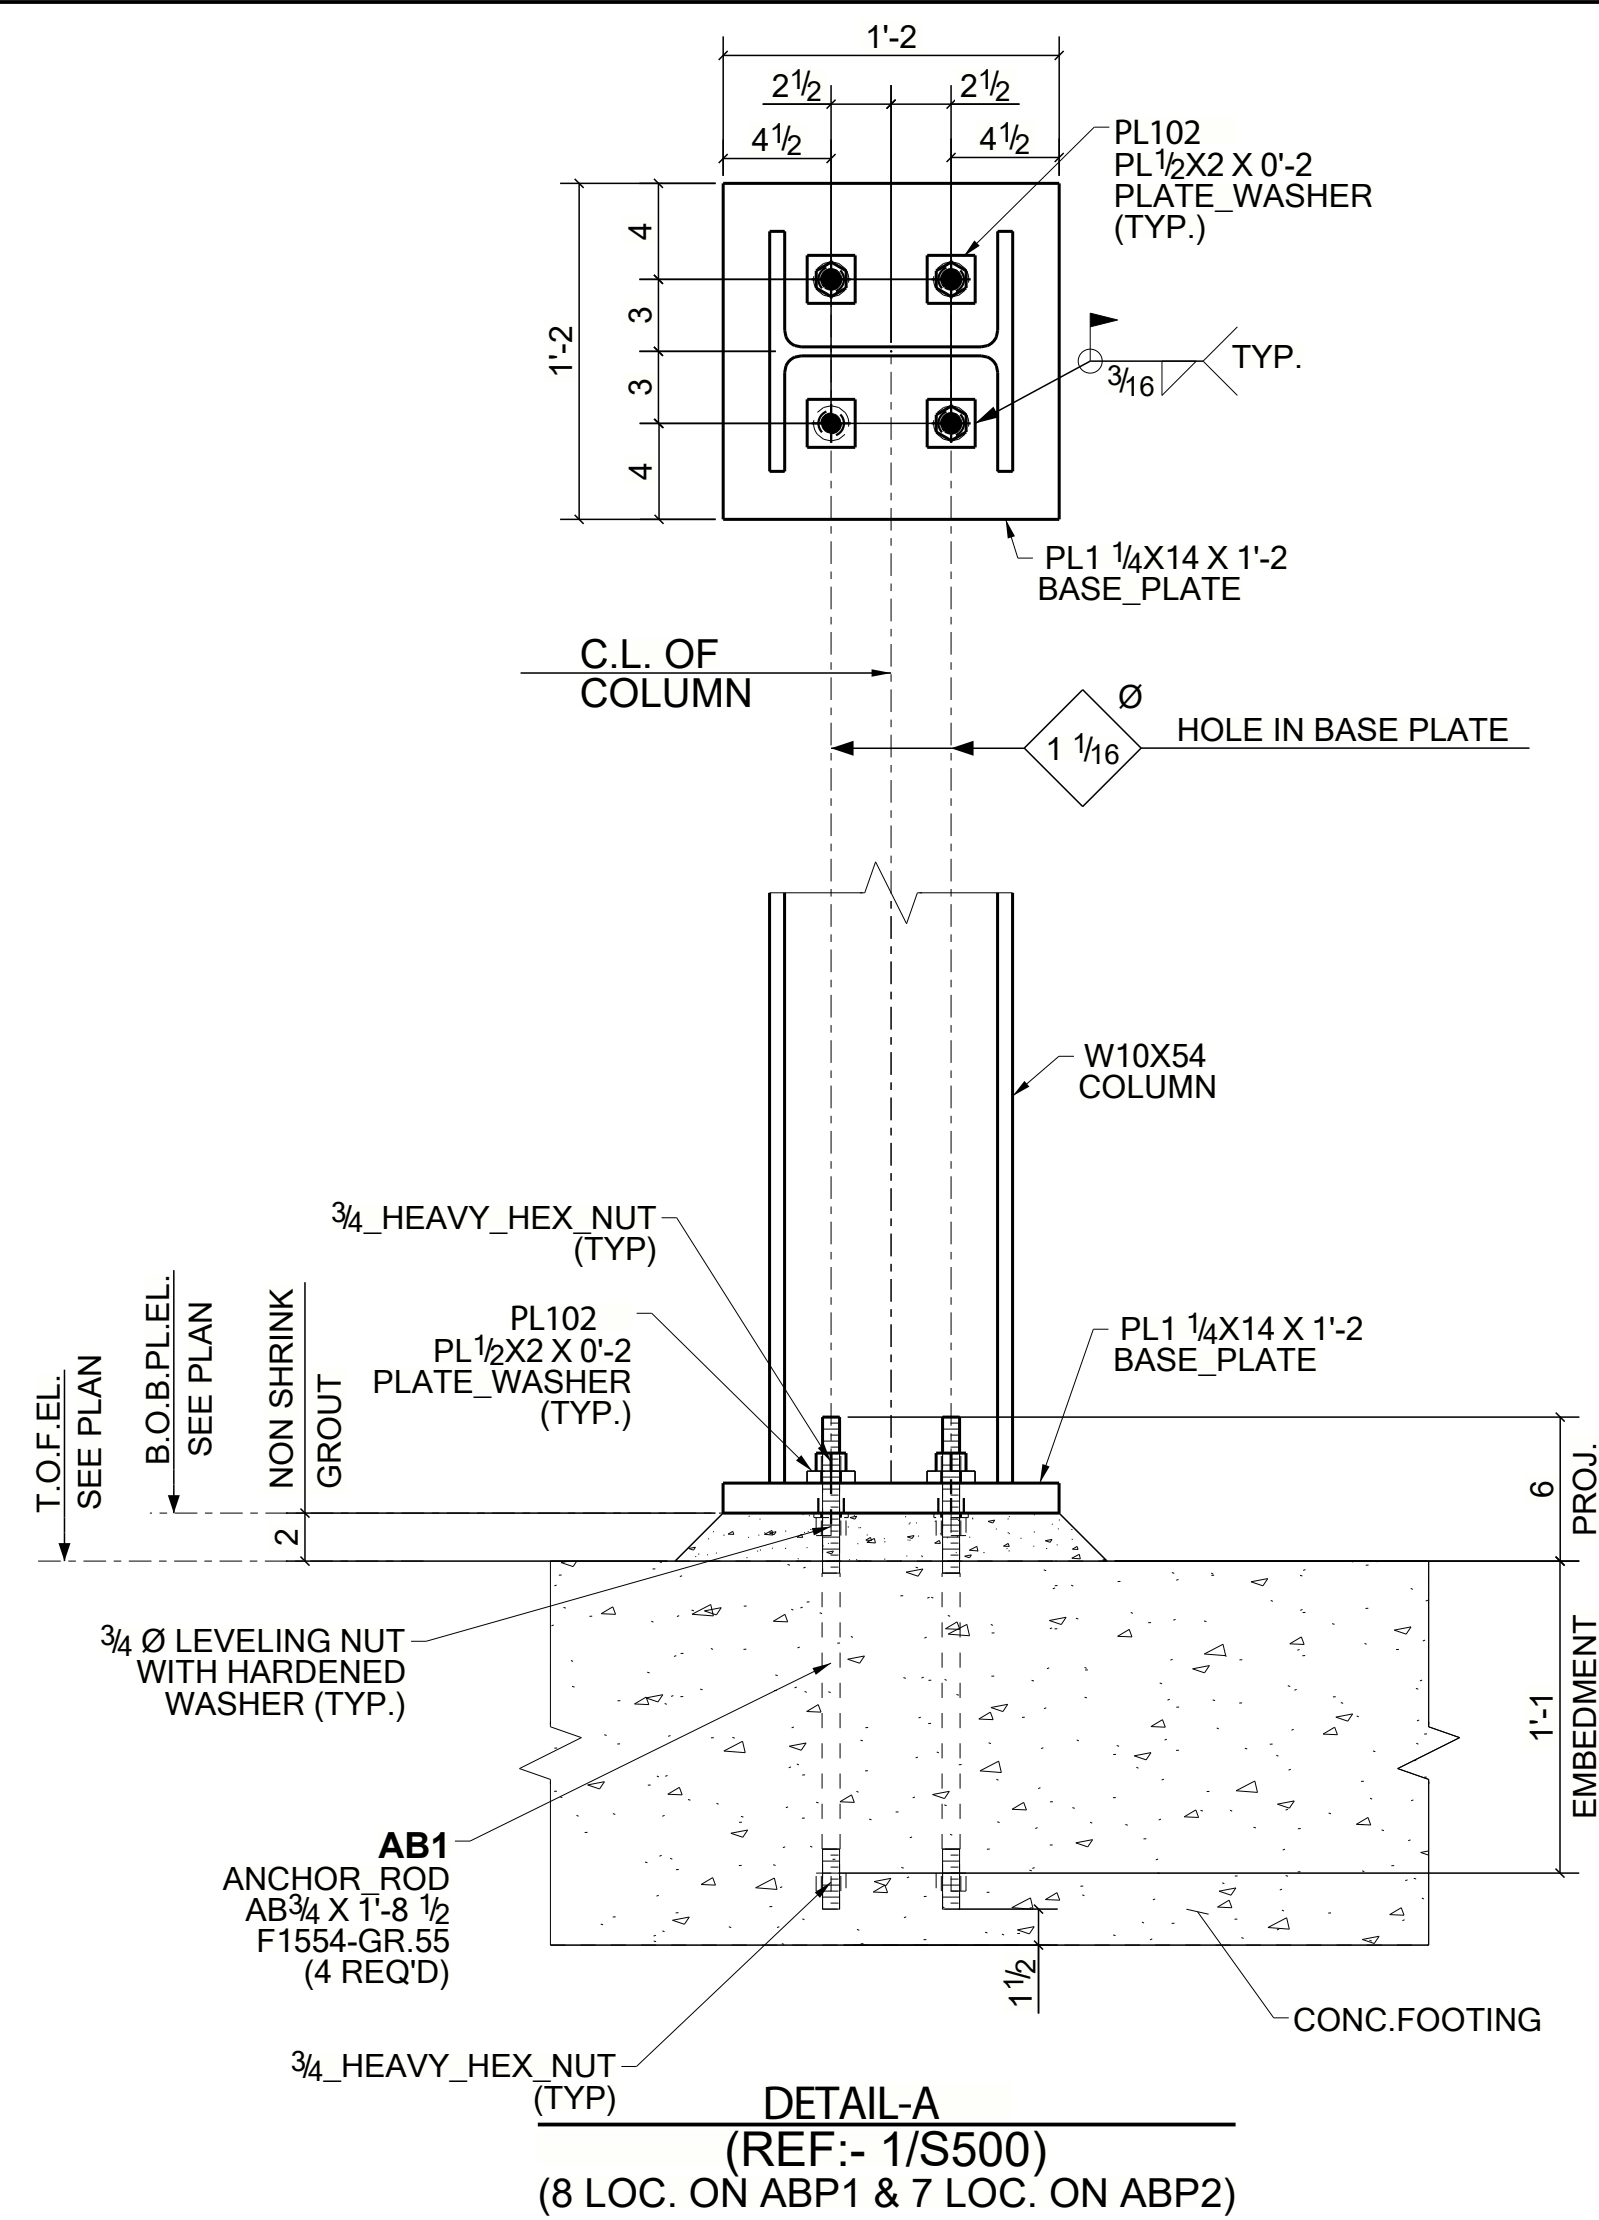

FOR APPROVAL ONLY	
NOTES	
DESIGN DRAWING REF NO: S500	
1) ALL ELEVATIONS ARE GIVEN FROM REFERENCE ELEVATION (+) 0'-0".	
2) T.O.F. INDICATE TOP OF NEW FOUNDATION ELEVATION.	
3) B.O.B.PL. INDICATE BOTTOM OF BASE PLATE ELEVATION.	
4) REFER SHEET ABP1 & ABP2 FOR PLAN.	

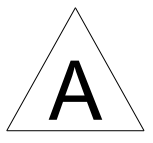03/23/2023	A	ISSUED FOR APPROVAL		
DATE	NO.	REVISION/DESCRIPTION		
				
PROJECT :- ADDITION & INTERIOR RENOVATION DECCA 323 E BAY ST JACKSONVILLE, FL 32202				
DESCRIPTION:- ANCHOR BOLT DETAIL				
CUSTOMER:- 1ST IMPRESSIONS CONT.		DESIGNER:- JAA ARCHITECTURE INC.		
DRAWN BY:- UJJ	DATE:- 03/23/2023	JOB NO:-	DWG. NO.	
CHECKER:- JAM	DATE:- 03/23/2023	23-056	ABP3	