

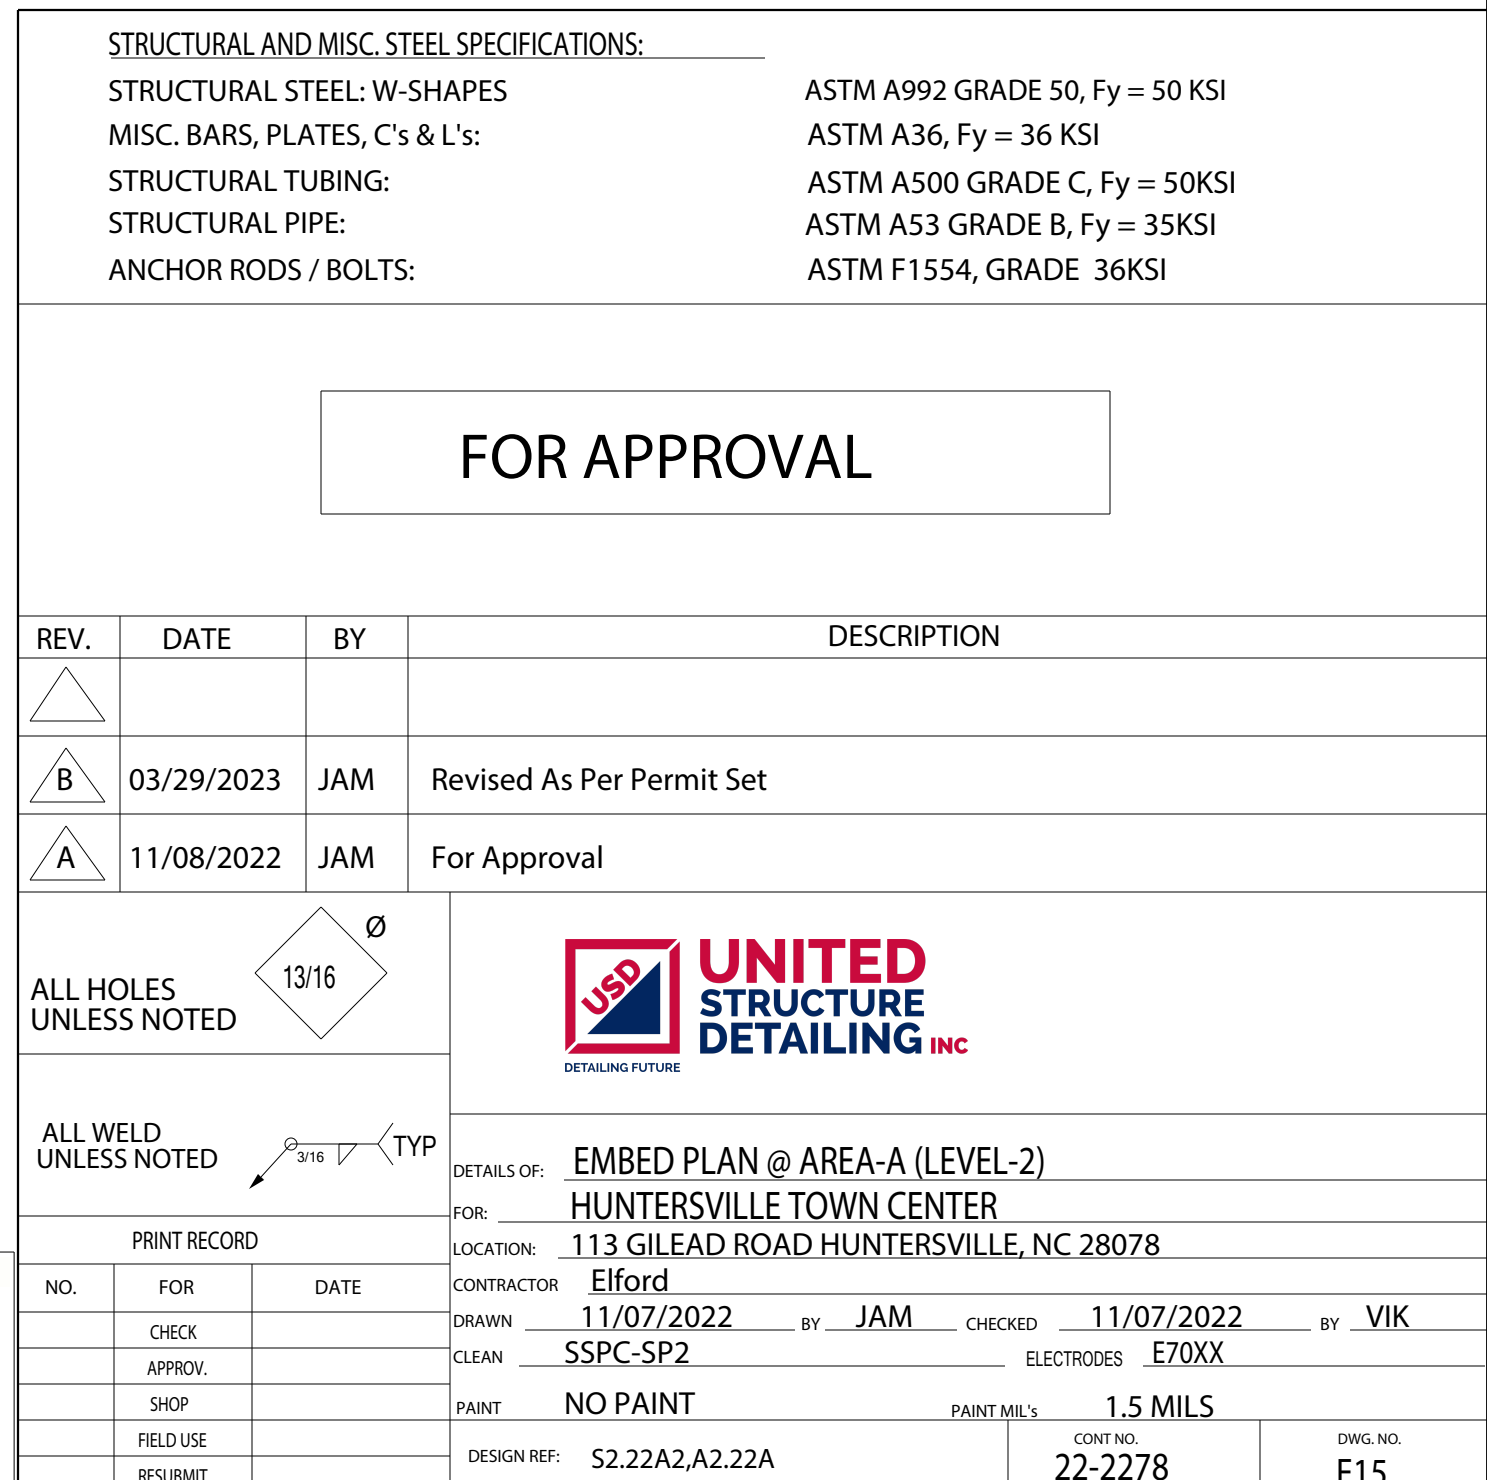
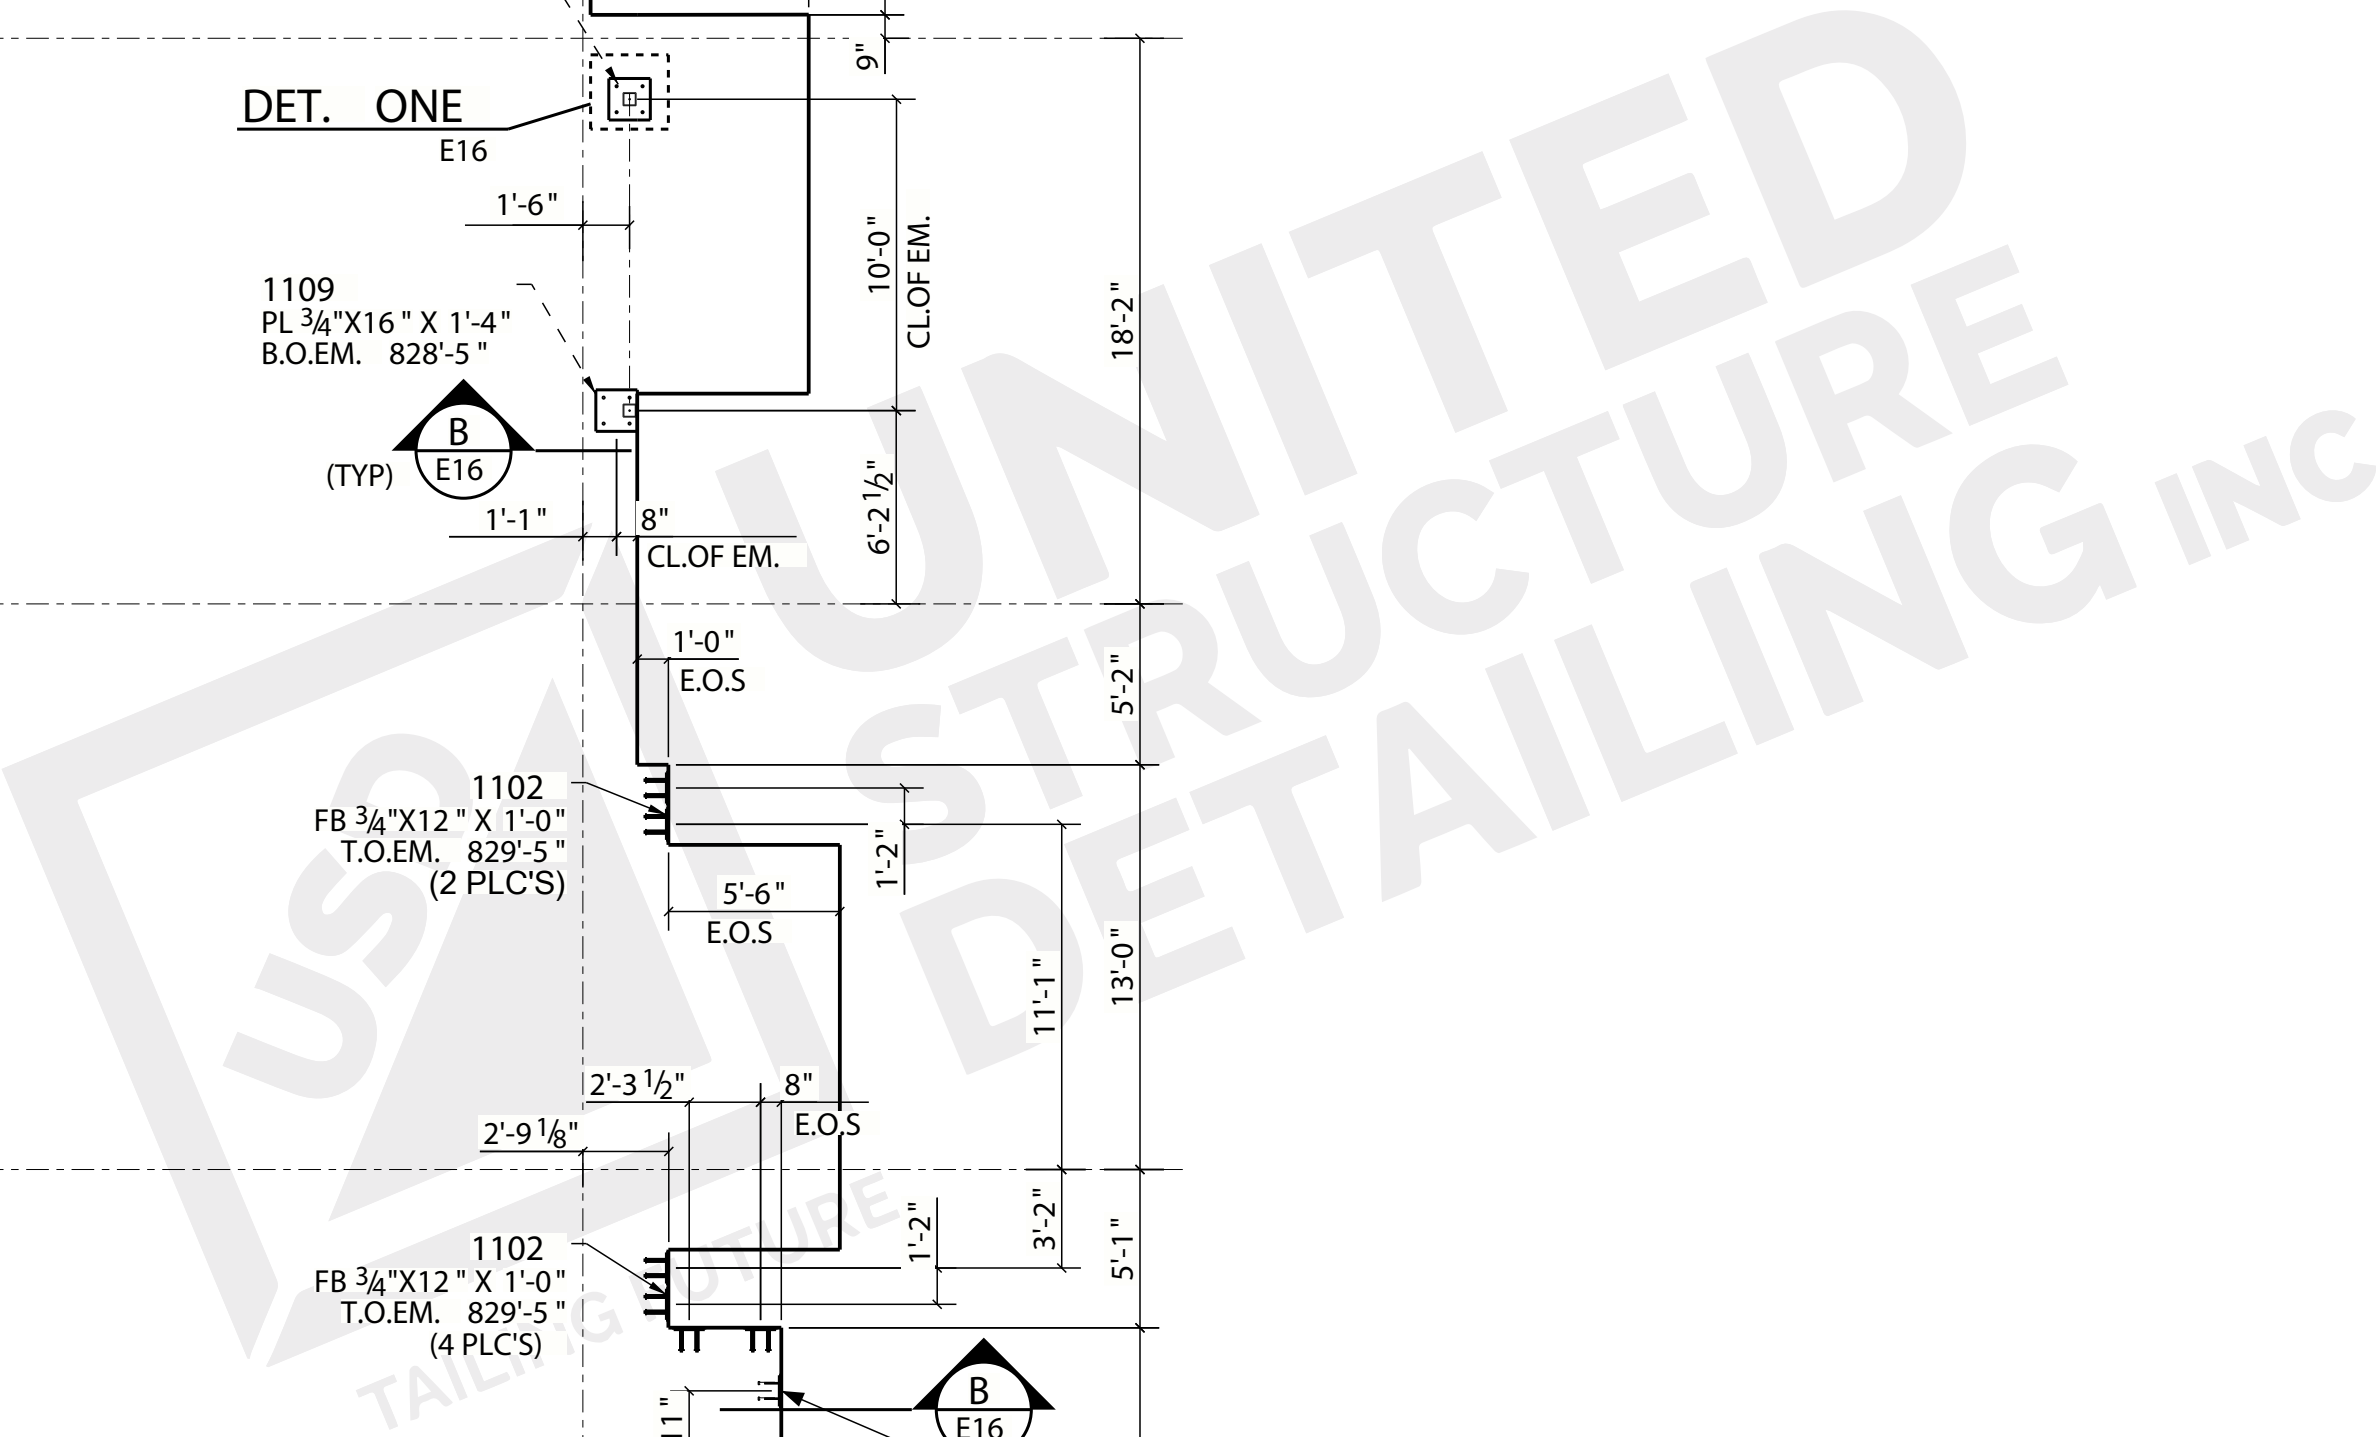


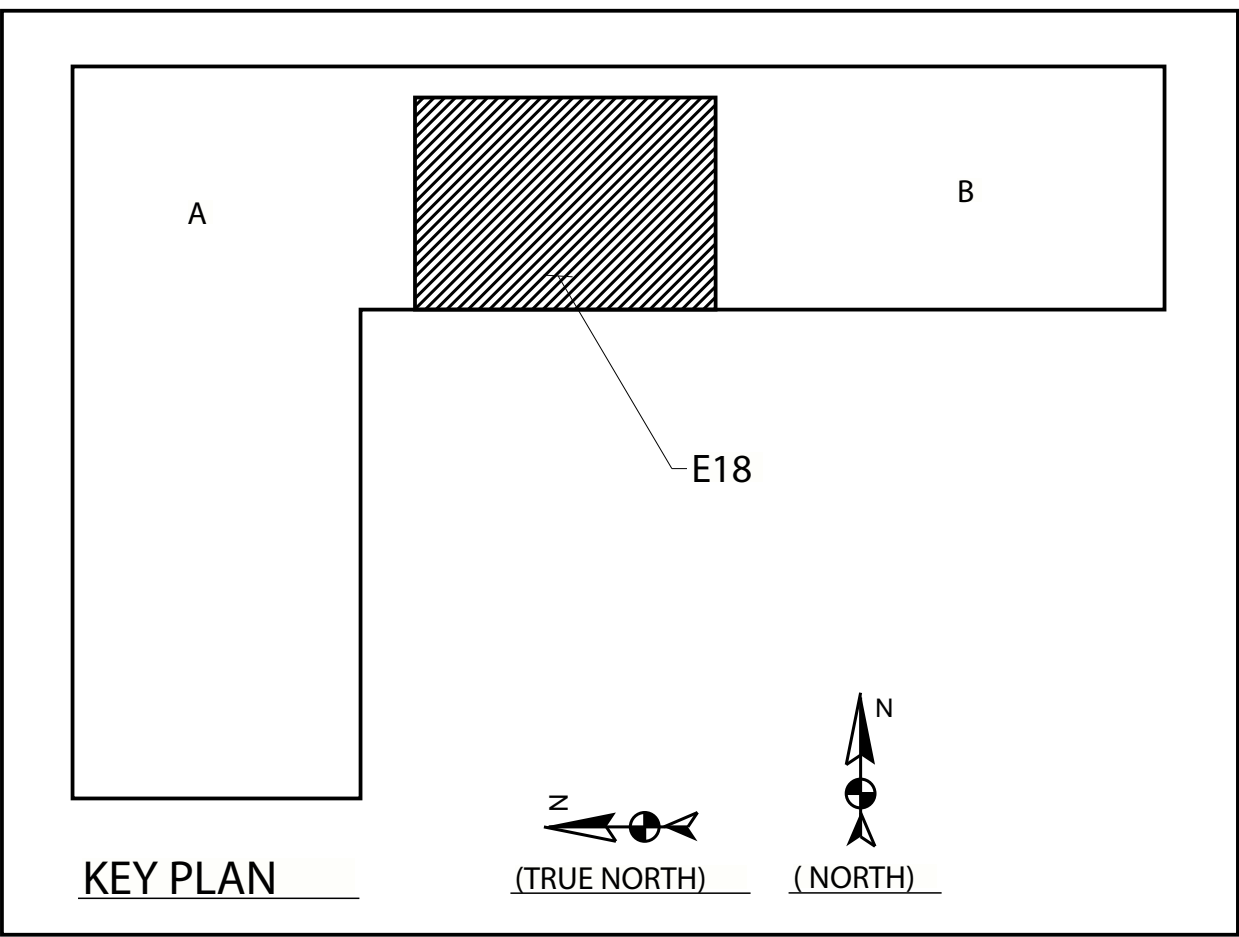

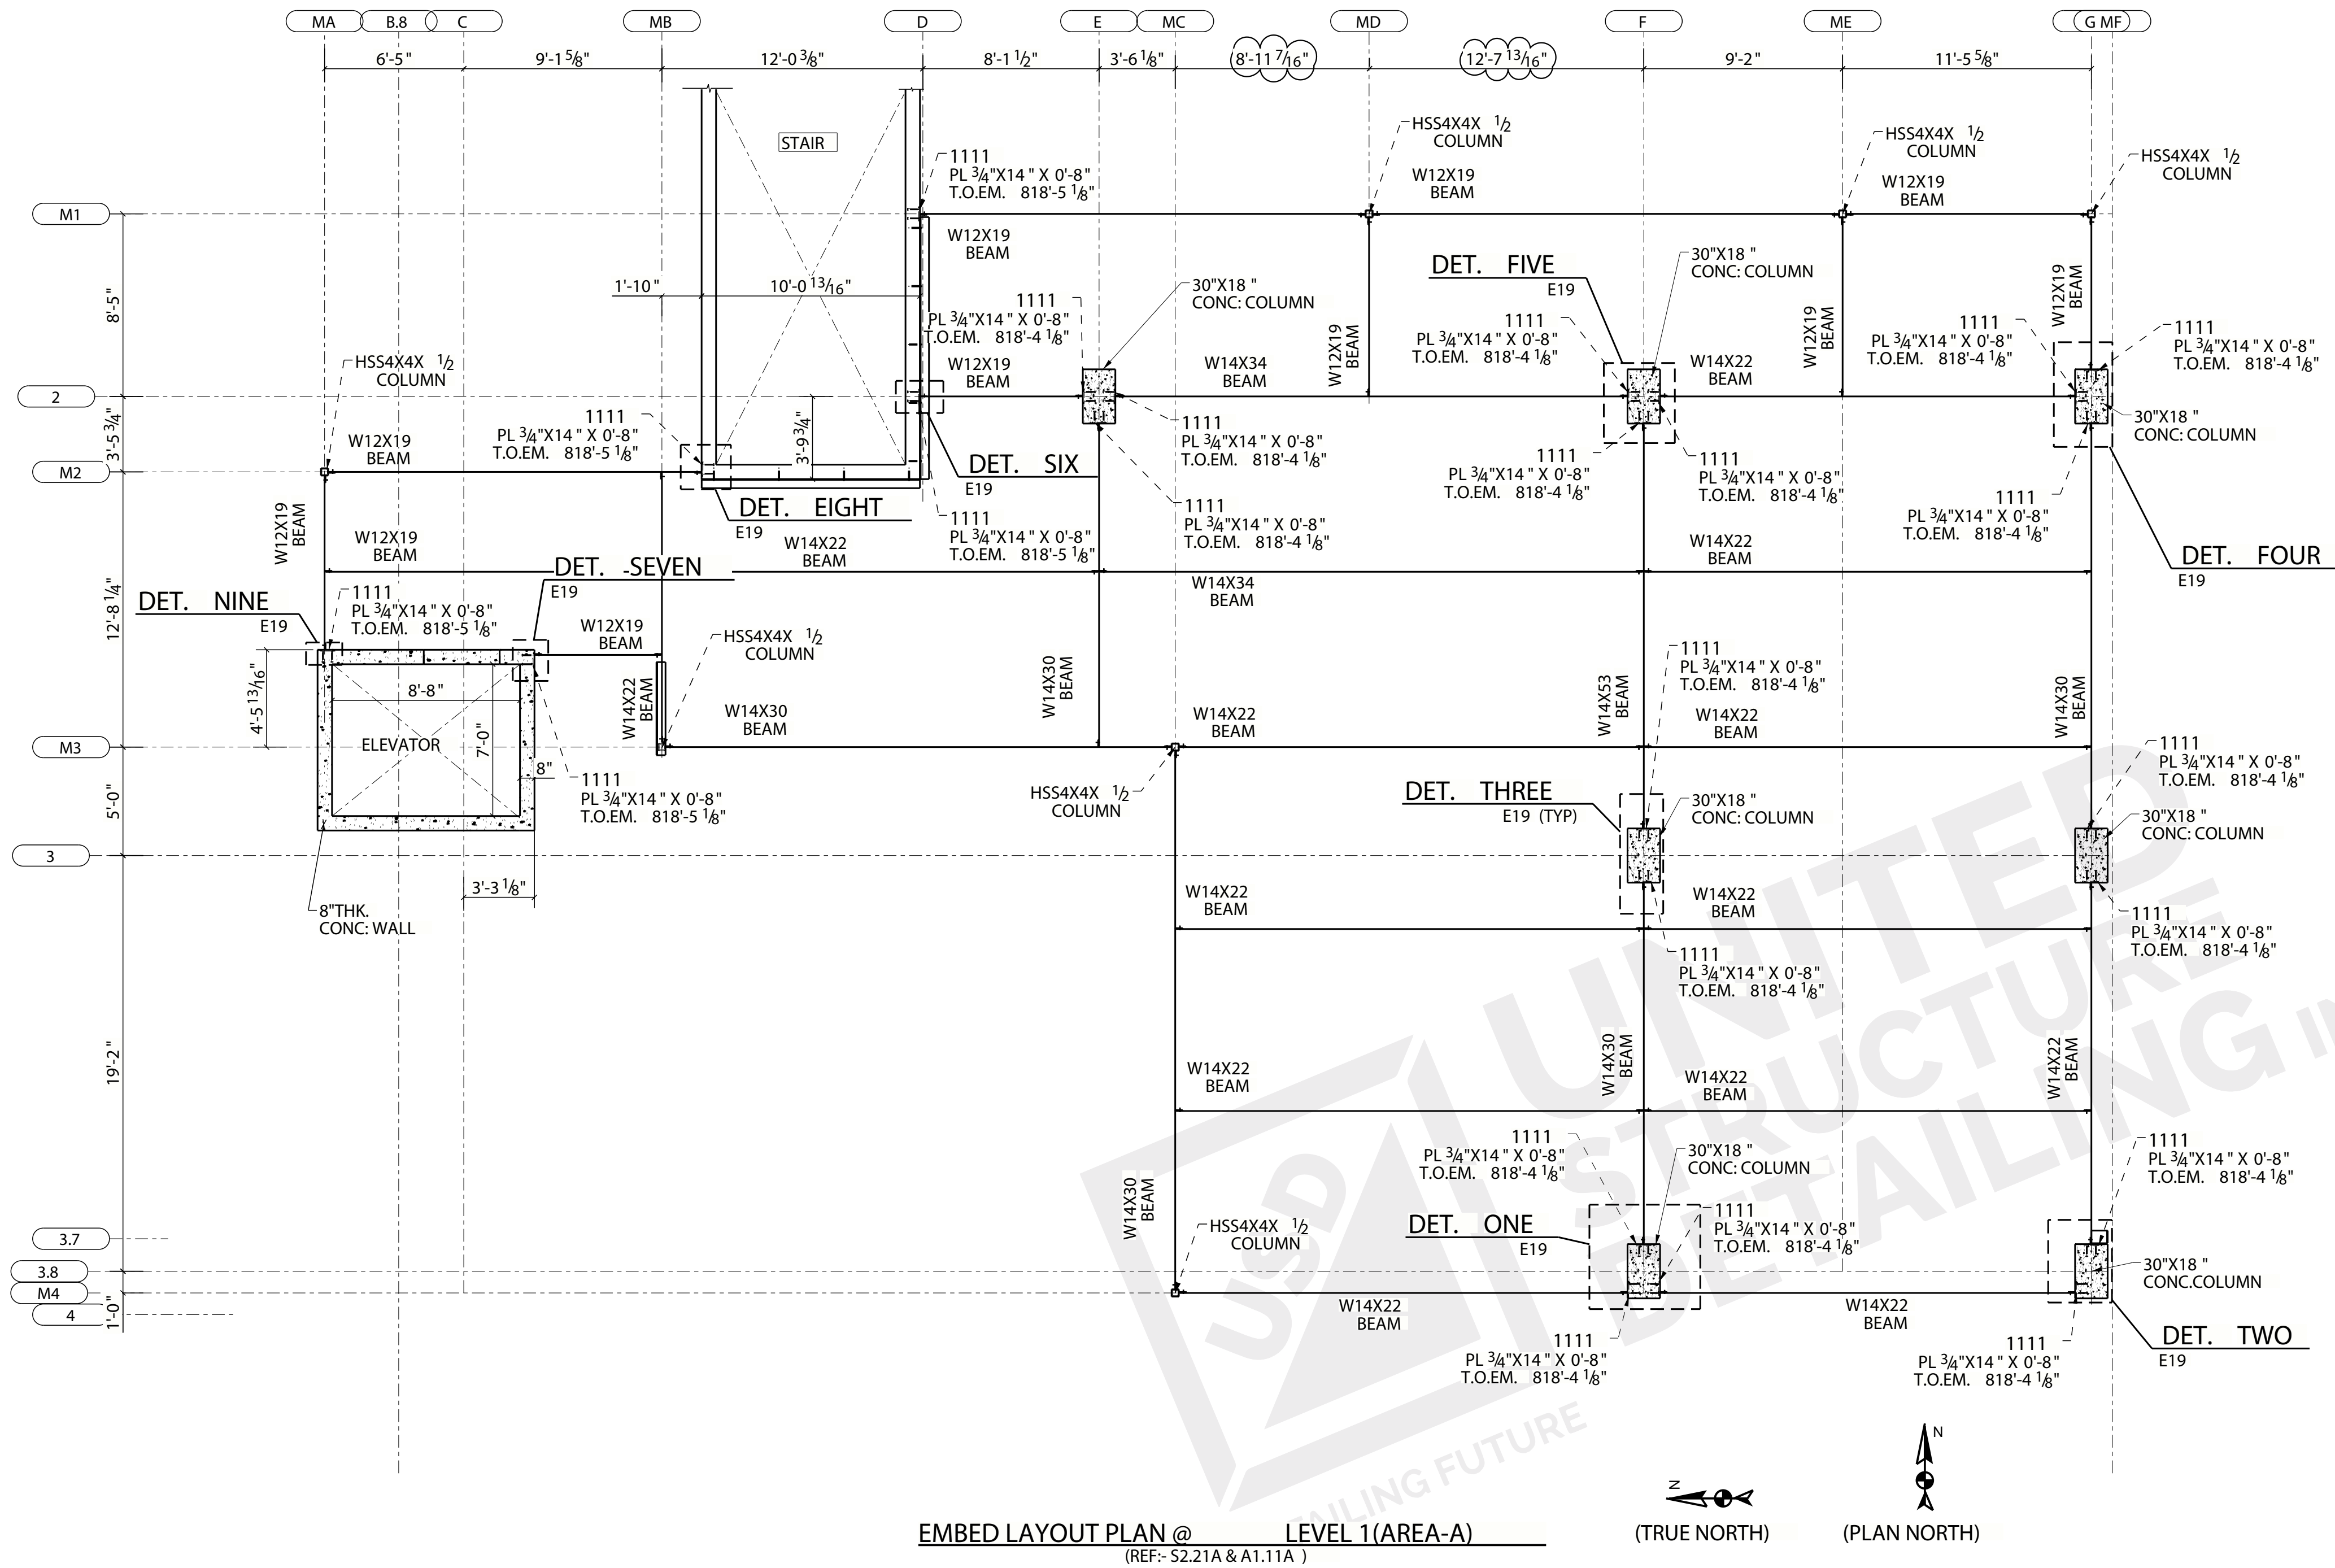

- PLAN NOTES:-
1. ALL ELEVATIONS ARE GIVEN FROM REFERENCE ELEVATION (+) 0'-0".
 2. T.O.SLAB INDICATES TOP OF SLAB ELEVATION.
 3. E.O.G INDICATES EDGE OF SLAB
 4. B.O.EM.INDICATES BOTTOM OF EMBED
 5. T.O.EM.INDICATES TOP OF EMBED
 6. REFER SHEET E19 FOR DETAILS.

STRUCTURAL AND MISC. STEEL SPECIFICATIONS:			
STRUCTURAL STEEL: W-SHAPES		ASTM A992 GRADE 50, Fy = 50 KSI	
MISC. BARS, PLATES, C's & L's:		ASTM A36, Fy = 36 KSI	
STRUCTURAL TUBING:		ASTM A500 GRADE C, Fy = 50KSI	
STRUCTURAL PIPE:		ASTM A53 GRADE B, Fy = 35KSI	
ANCHOR RODS / BOLTS:		ASTM F1554, GRADE 36KSI	

FOR APPROVAL

REV.	DATE	BY	DESCRIPTION
			
	03/29/2023	JAM	Revised As Per Permit Set
	11/08/2022	JAM	For Approval

ALL HOLES
UNLESS NOTED









13/16



 **UNITED
STRUCTURE
DETAILING INC**
DETAILING FUTURE

DETAILS OF: EMBED LAYOUT PLAN @ LEVEL 1(AREA-A)			
FOR: HUNTERVILLE TOWN CENTER			
LOCATION: 113 GILEAD ROAD HUNTERVILLE, NC 28078			
CONTRACTOR: Elford			
DRAWN	11/07/2022	BY JAM	CHECKED 11/07/2022 BY VIK
CLEAN	SSPC-SP2		ELECTRODES E70XX
PAINT	NO PAINT		PAINT MIL'S 1.5 MILS
DESIGN REF: S2.21A & A1.11A		CONTRACT NO. 22-2278	DWG. NO. E18

DELETED

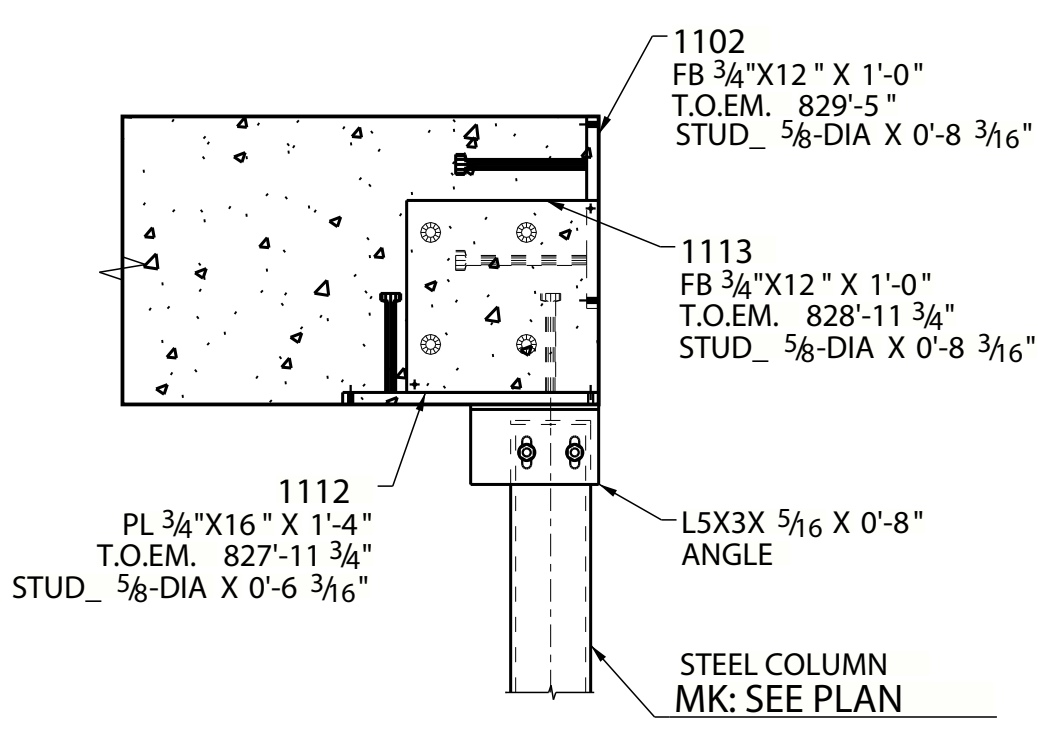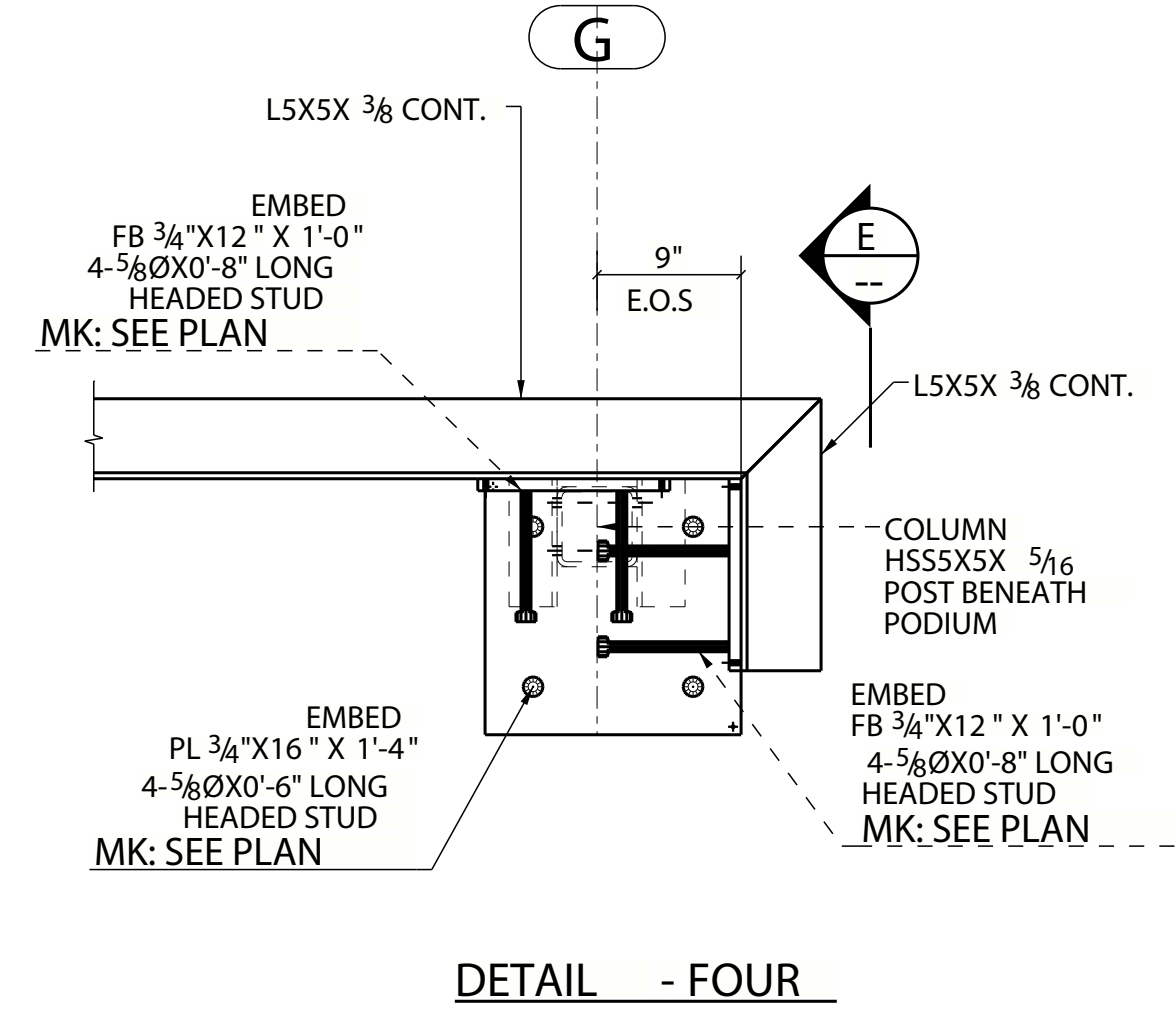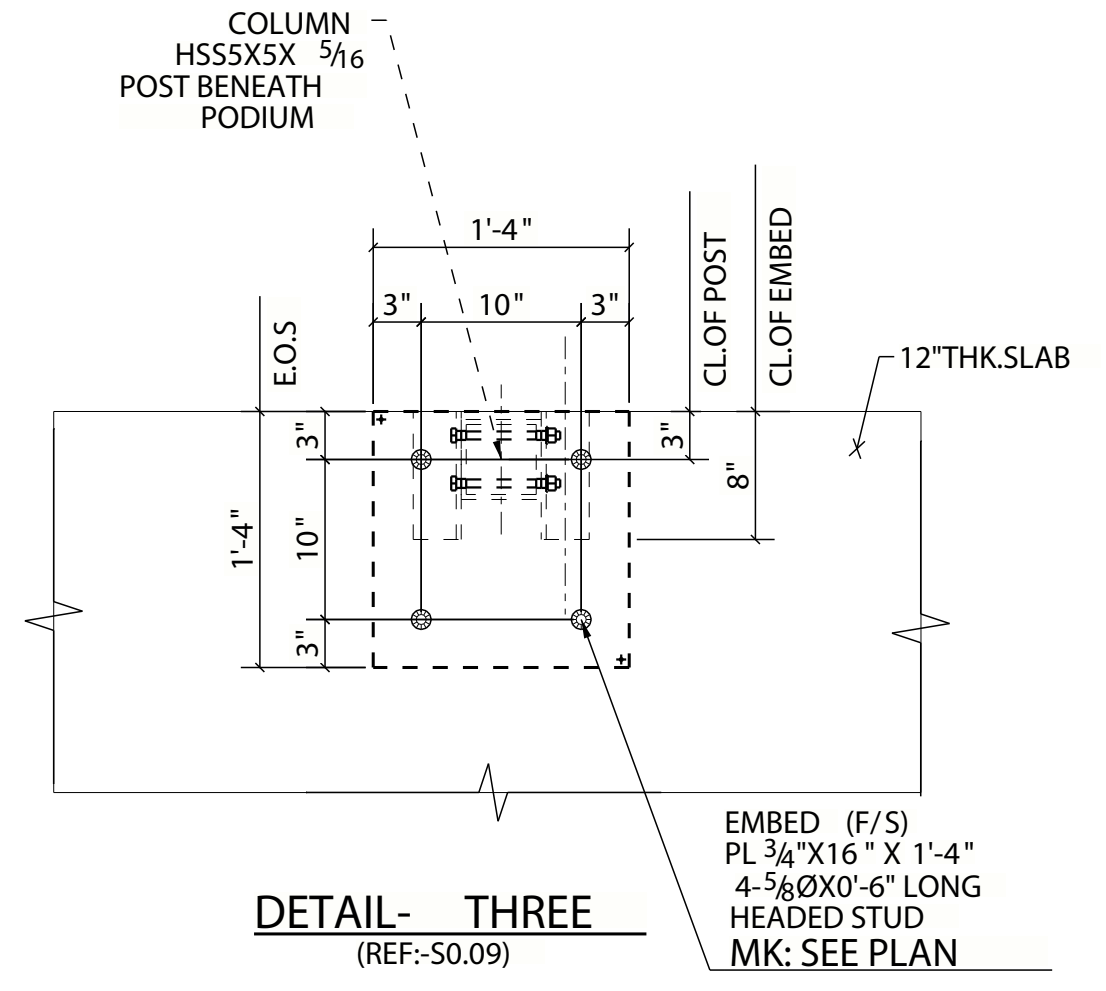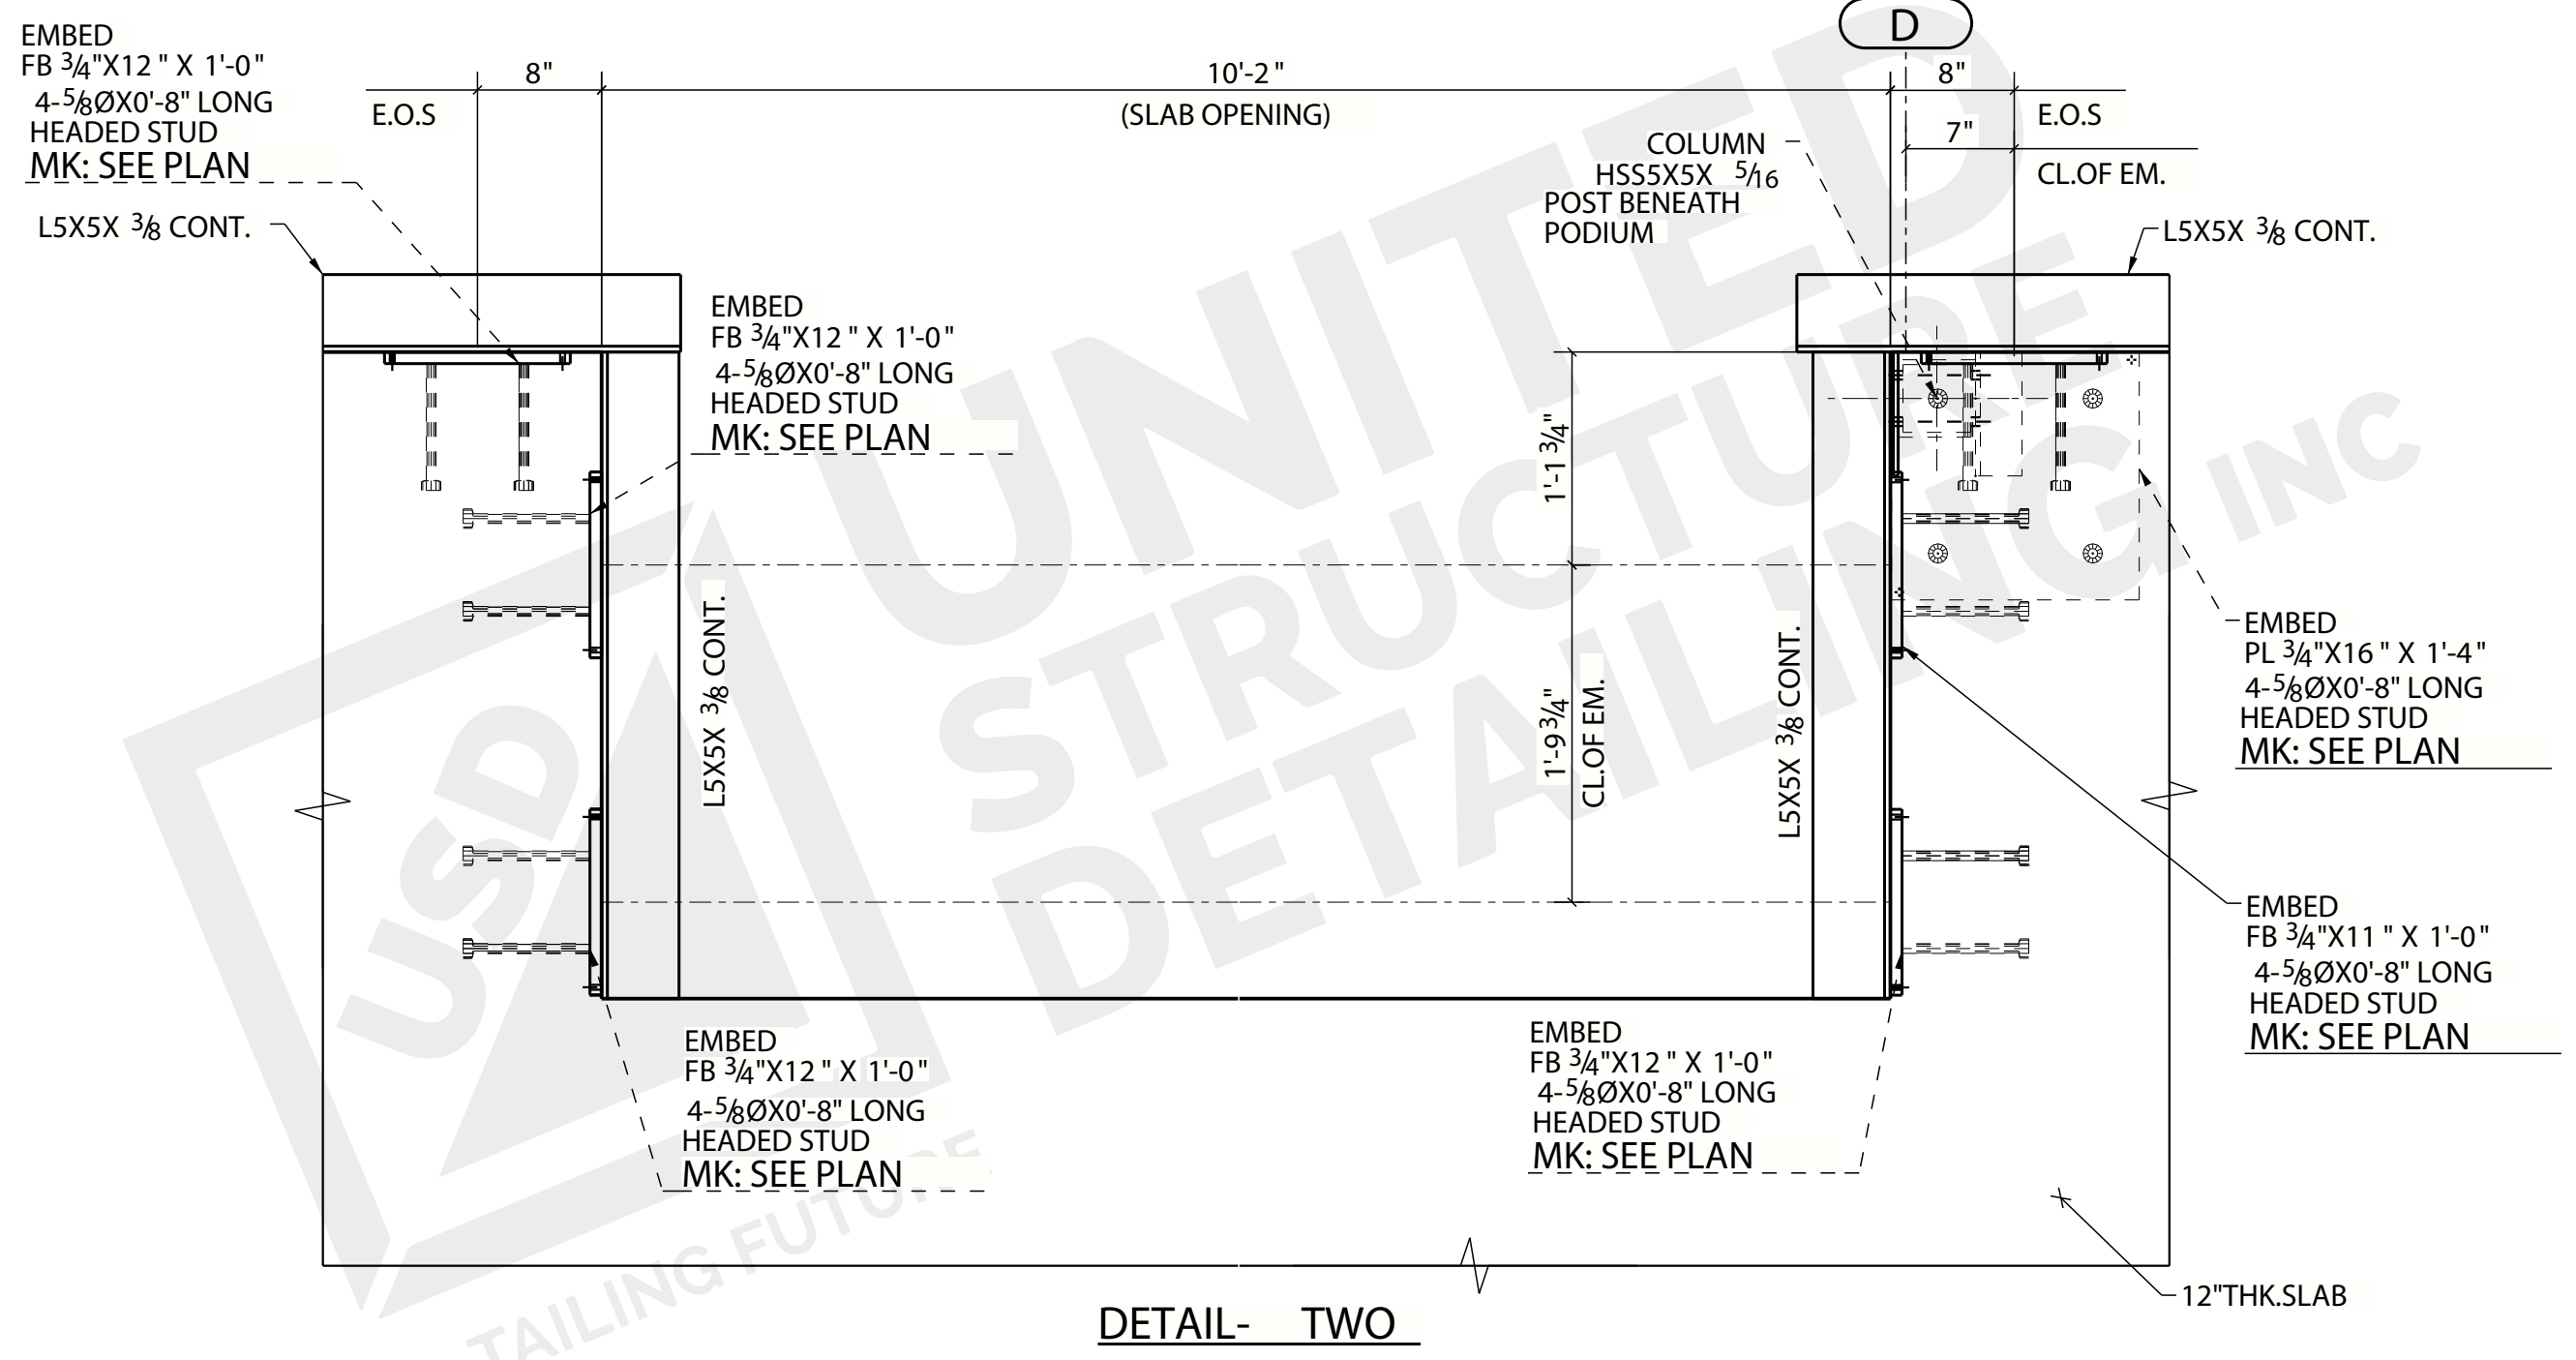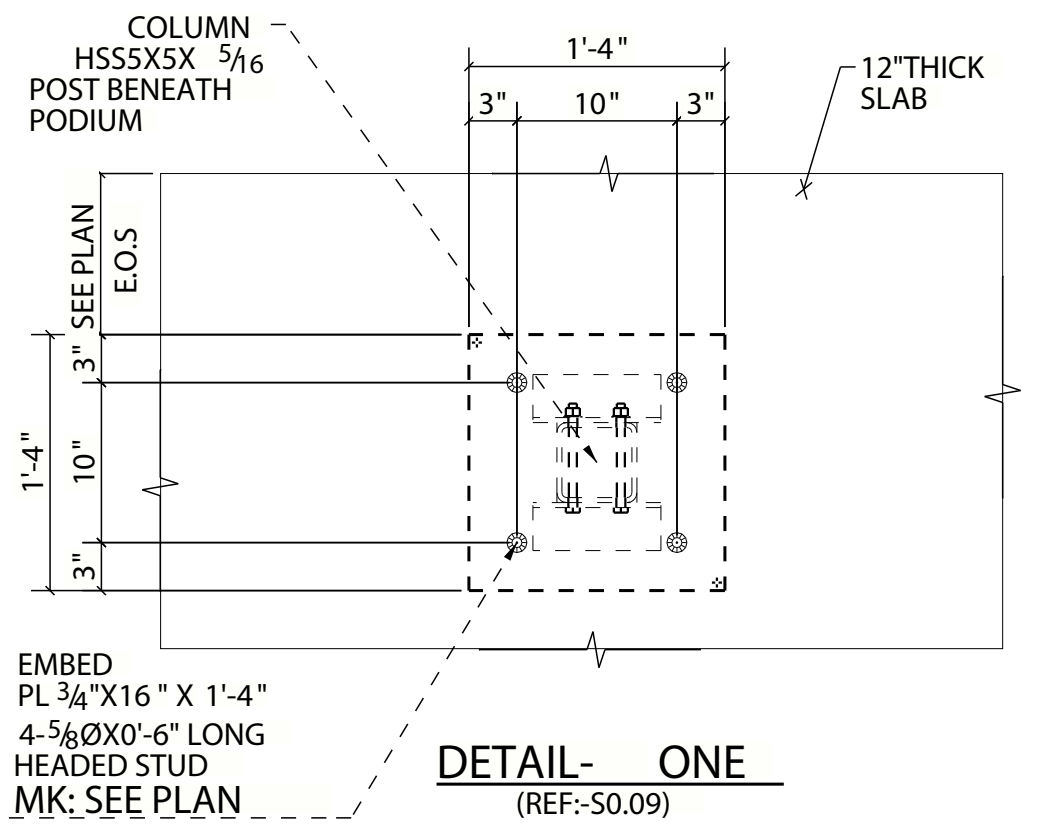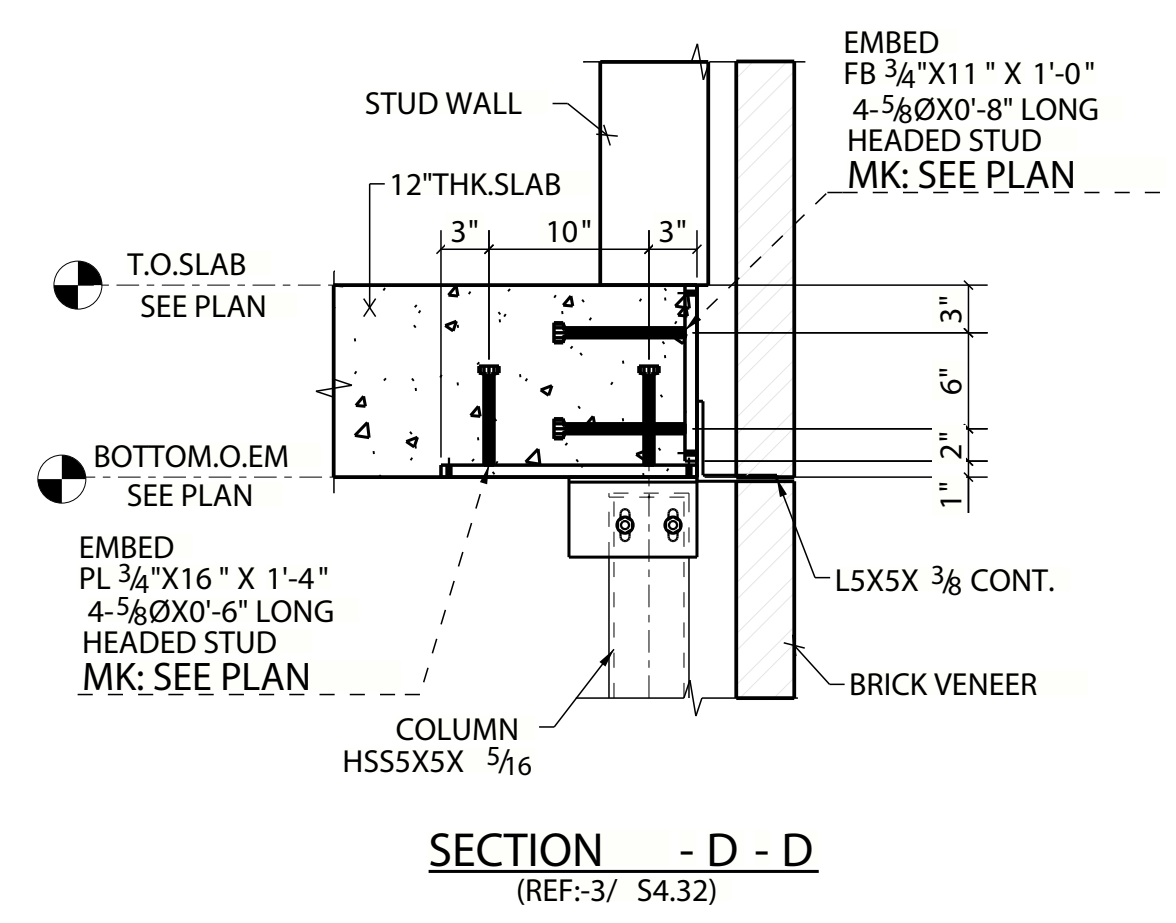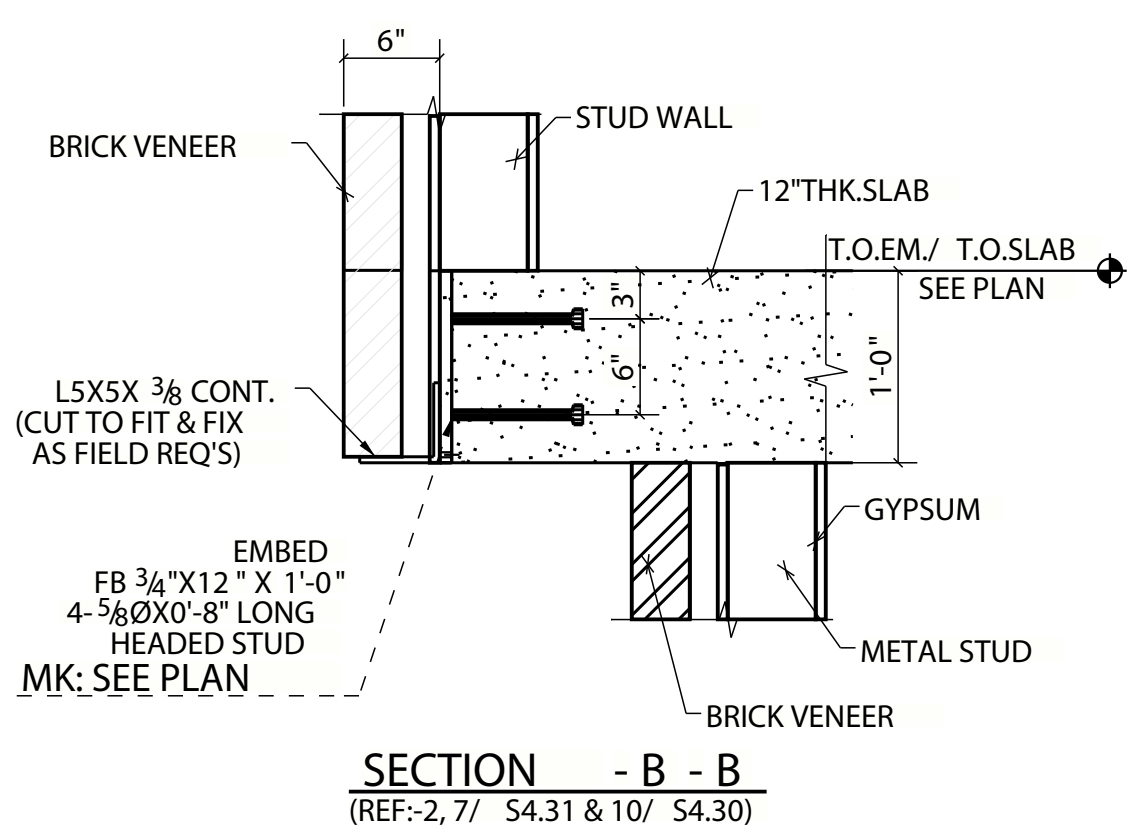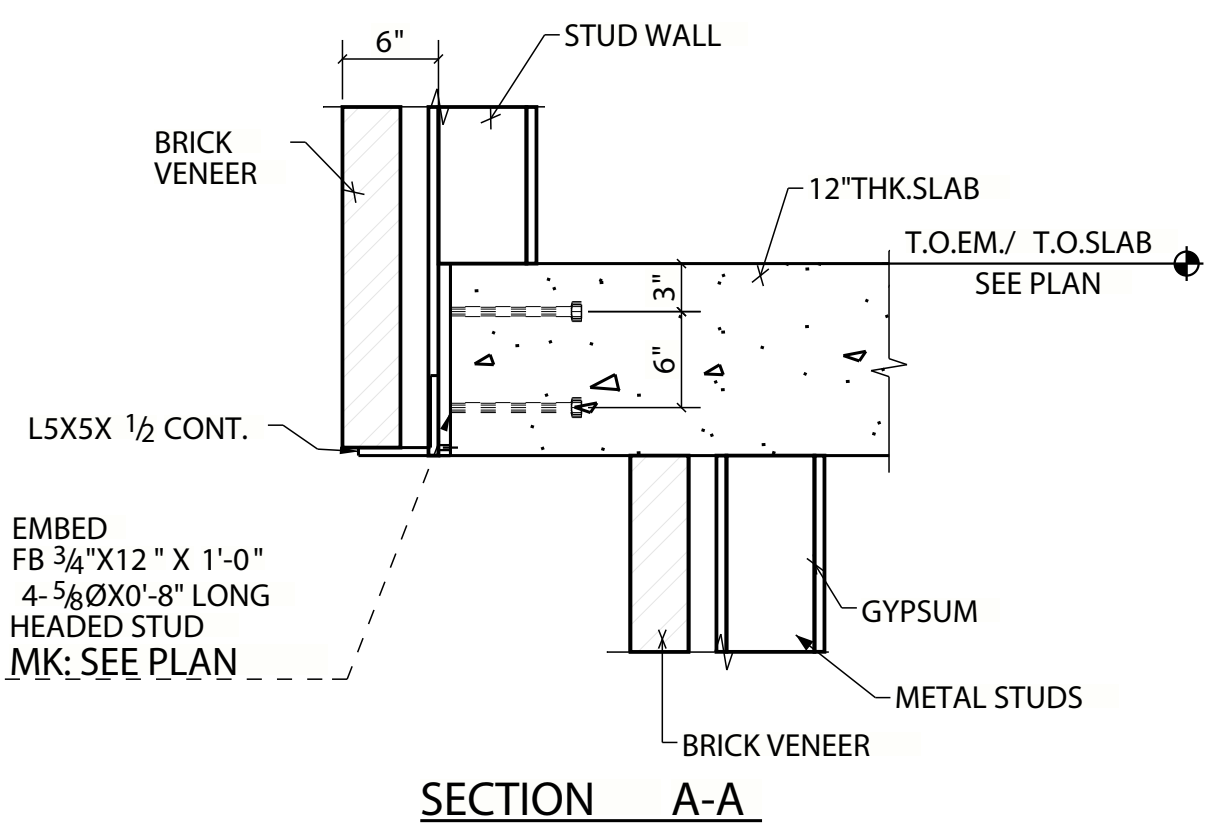

- PLAN NOTES:-
1. ALL ELEVATIONS ARE GIVEN FROM REFERENCE ELEVATION (+) 0'-0".
 2. T.O.SLAB INDICATES TOP OF SLAB ELEVATION.
 3. E.O.G INDICATES EDGE OF SLAB.
 4. B.O.E.M INDICATES BOTTOM OF EMBED.
 5. T.O.E.M INDICATES TOP OF EMBED.












STRUCTURAL AND MISC. STEEL SPECIFICATIONS:

STRUCTURAL STEEL: W-SHAPES	ASTM A992 GRADE 50, Fy = 50 KSI
MISC. BARS, PLATES, C's & L's:	ASTM A36, Fy = 36 KSI
STRUCTURAL TUBING:	ASTM A500 GRADE C, Fy = 50 KSI
STRUCTURAL PIPE:	ASTM A53 GRADE B, Fy = 35 KSI
ANCHOR RODS / BOLTS:	ASTM F1554, GRADE 36 KSI

FOR APPROVAL

REV.	DATE	BY	DESCRIPTION
B	03/29/2023	JAM	Revised As Per Permit Set
A	11/08/2022	JAM	For Approval

ALL HOLES UNLESS NOTED				DETAILS OF: SECTION & DETAILS	
ALL WELD UNLESS NOTED				FOR: HUNTERSVILLE TOWN CENTER	
PRINT RECORD		CONTRACTOR: Elford		LOCATION: 113 GILEAD ROAD HUNTERSVILLE, NC 28078	
NO.	FOR	DATE	DRAWN	CHECKED	BY
	CHECK		11/07/2022	BY	JAM
	APPROV.		CLEAN	SSPC-SP2	E70XX
	SHOP		PAIN	NO PAINT	1.5 MILS
	FIELD USE		DESIGN REF:	22-2278	E16
	RESUBMIT				

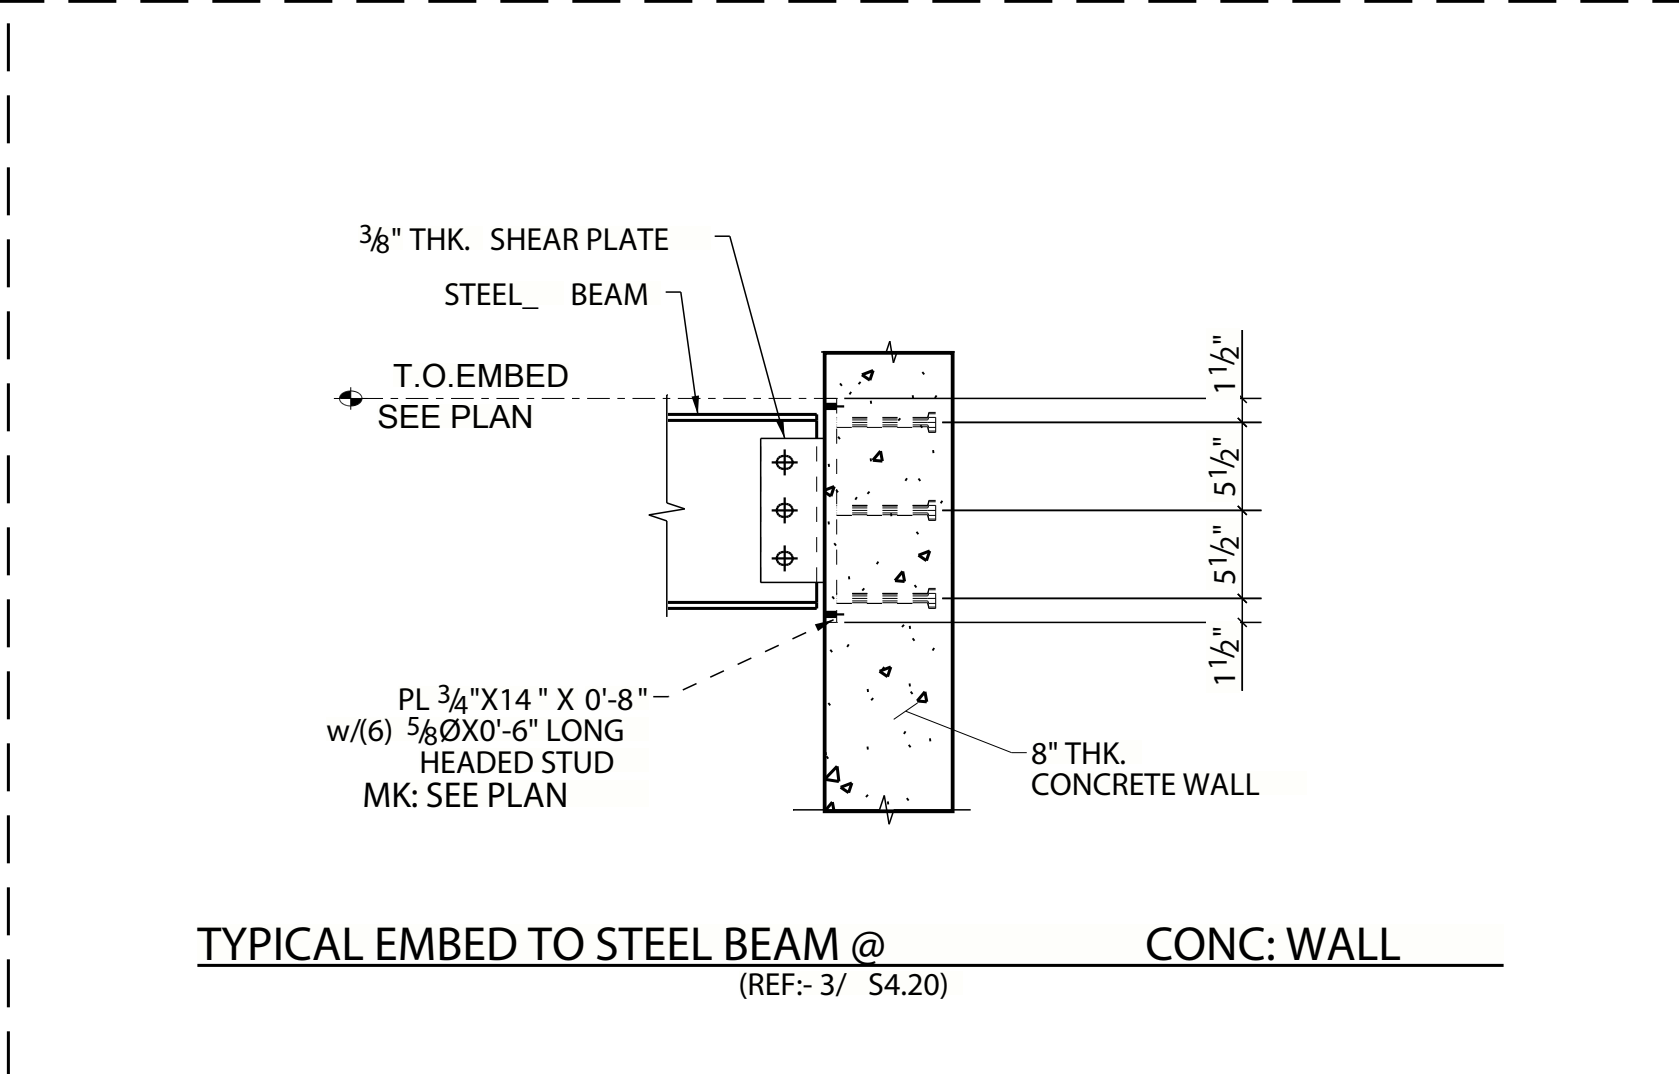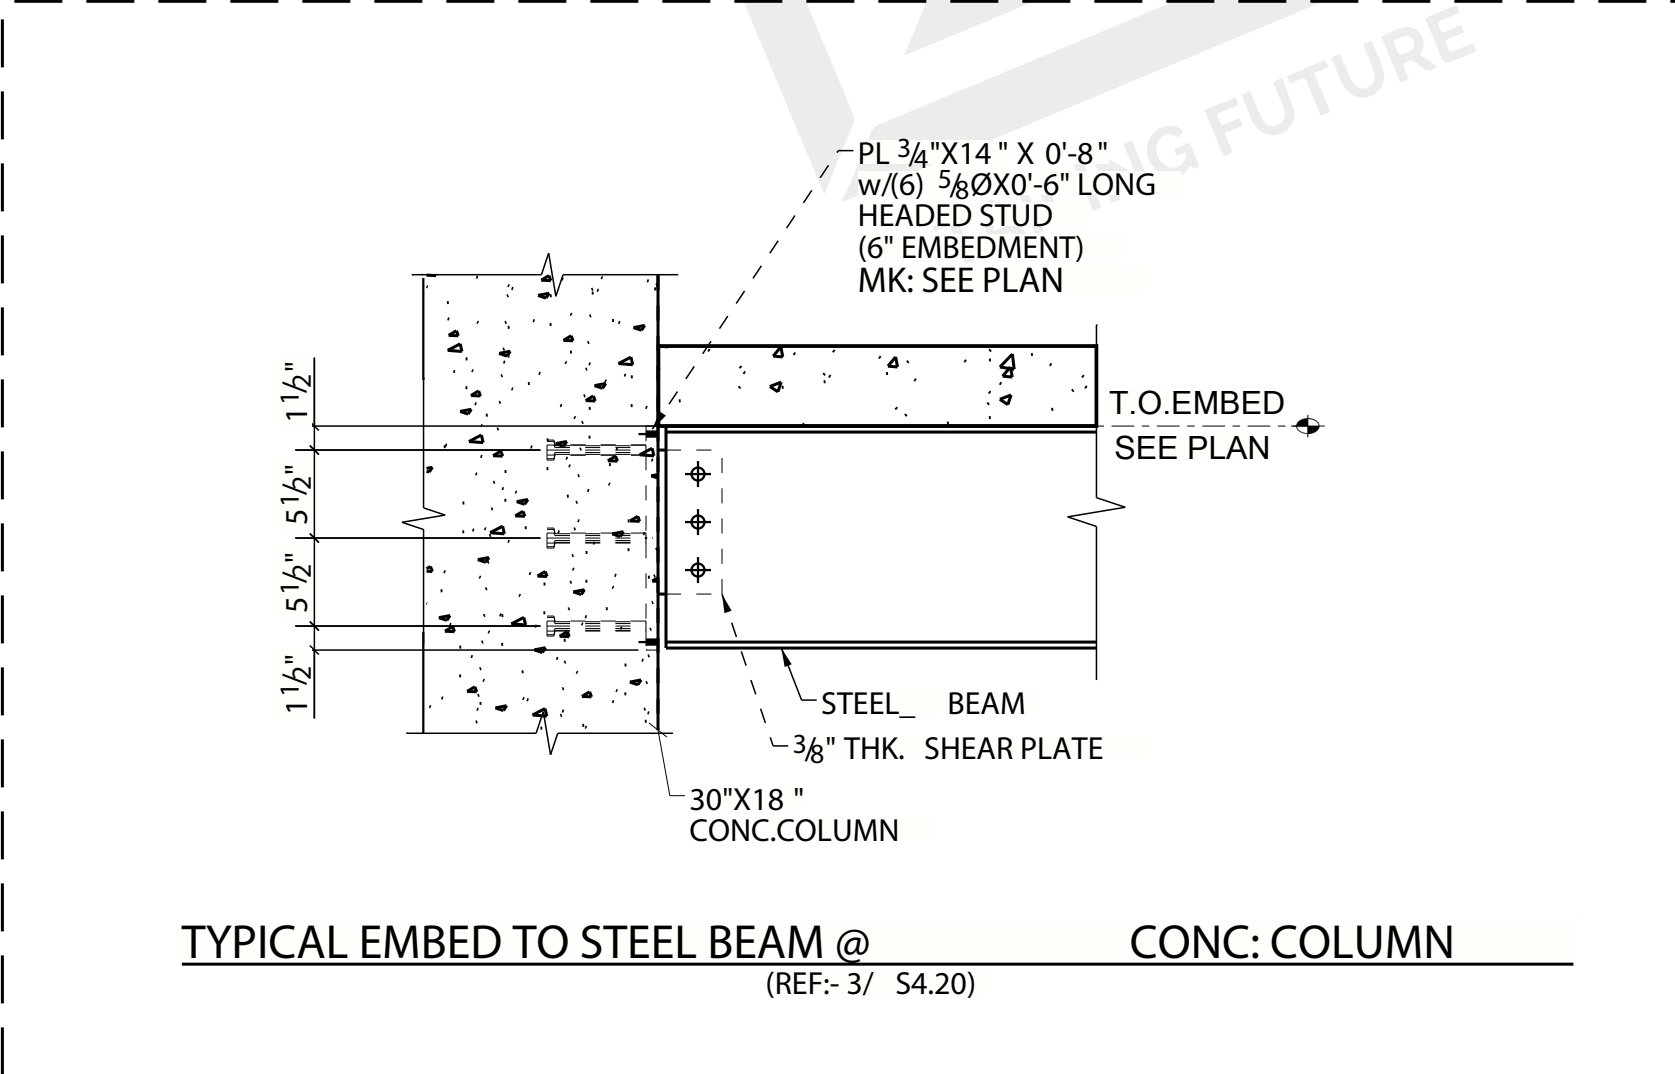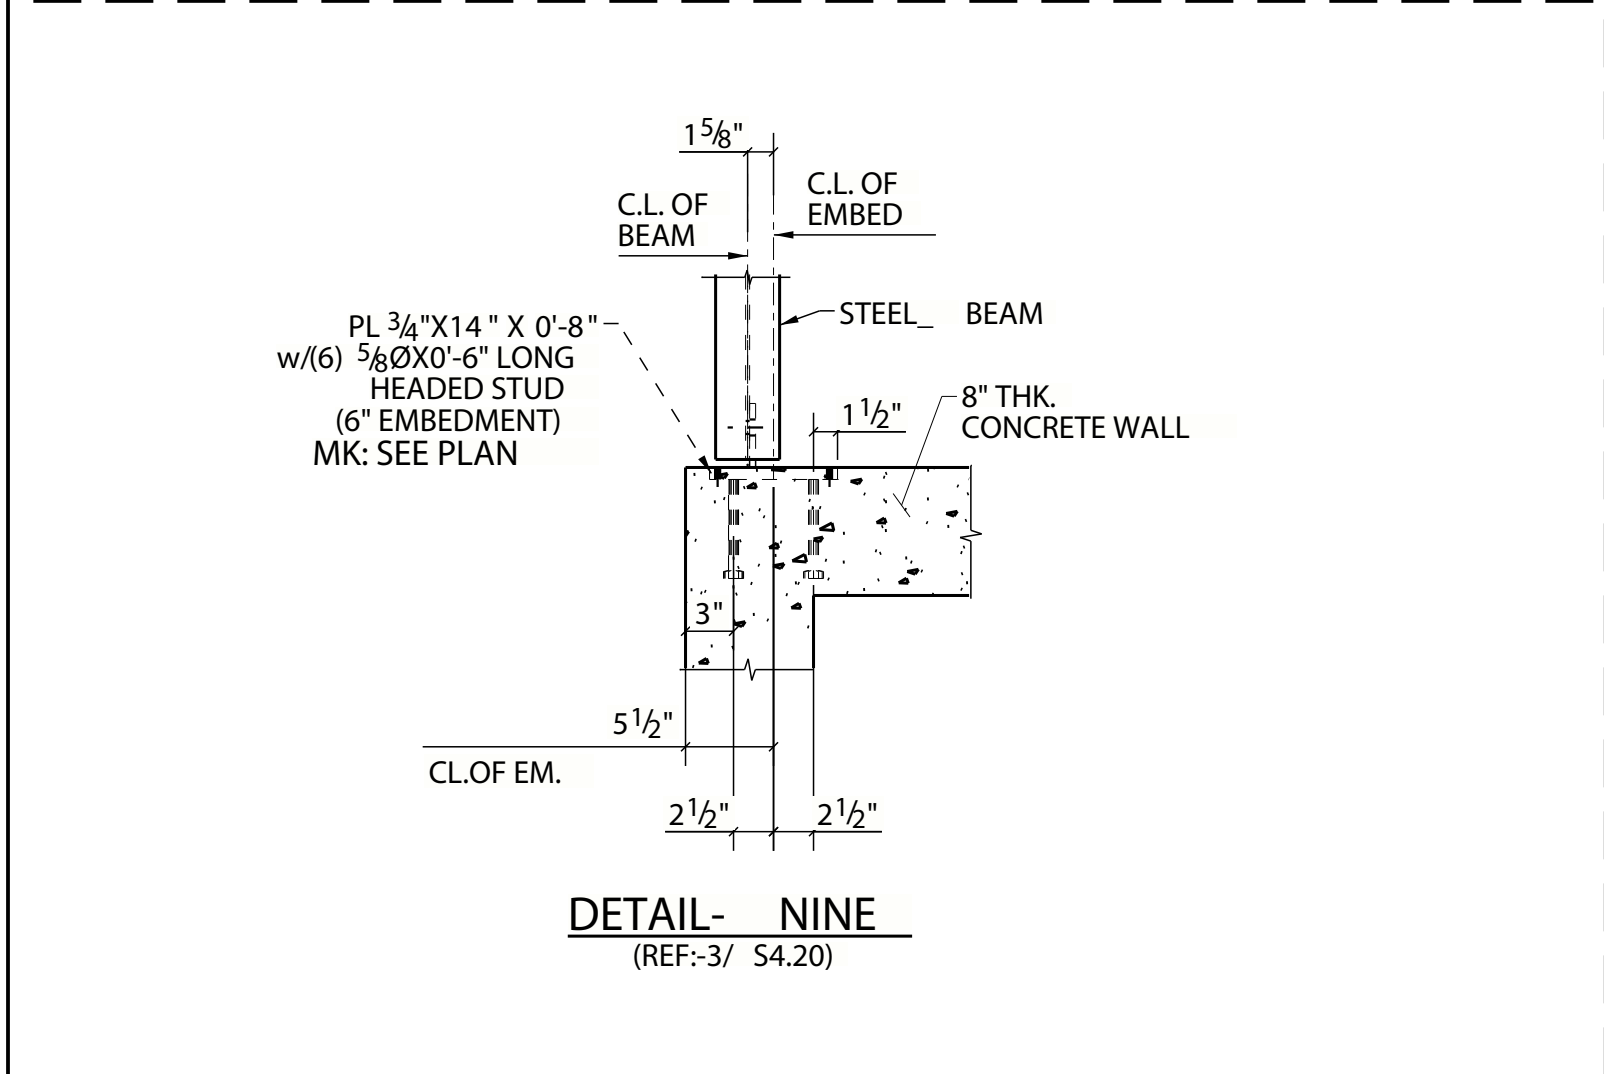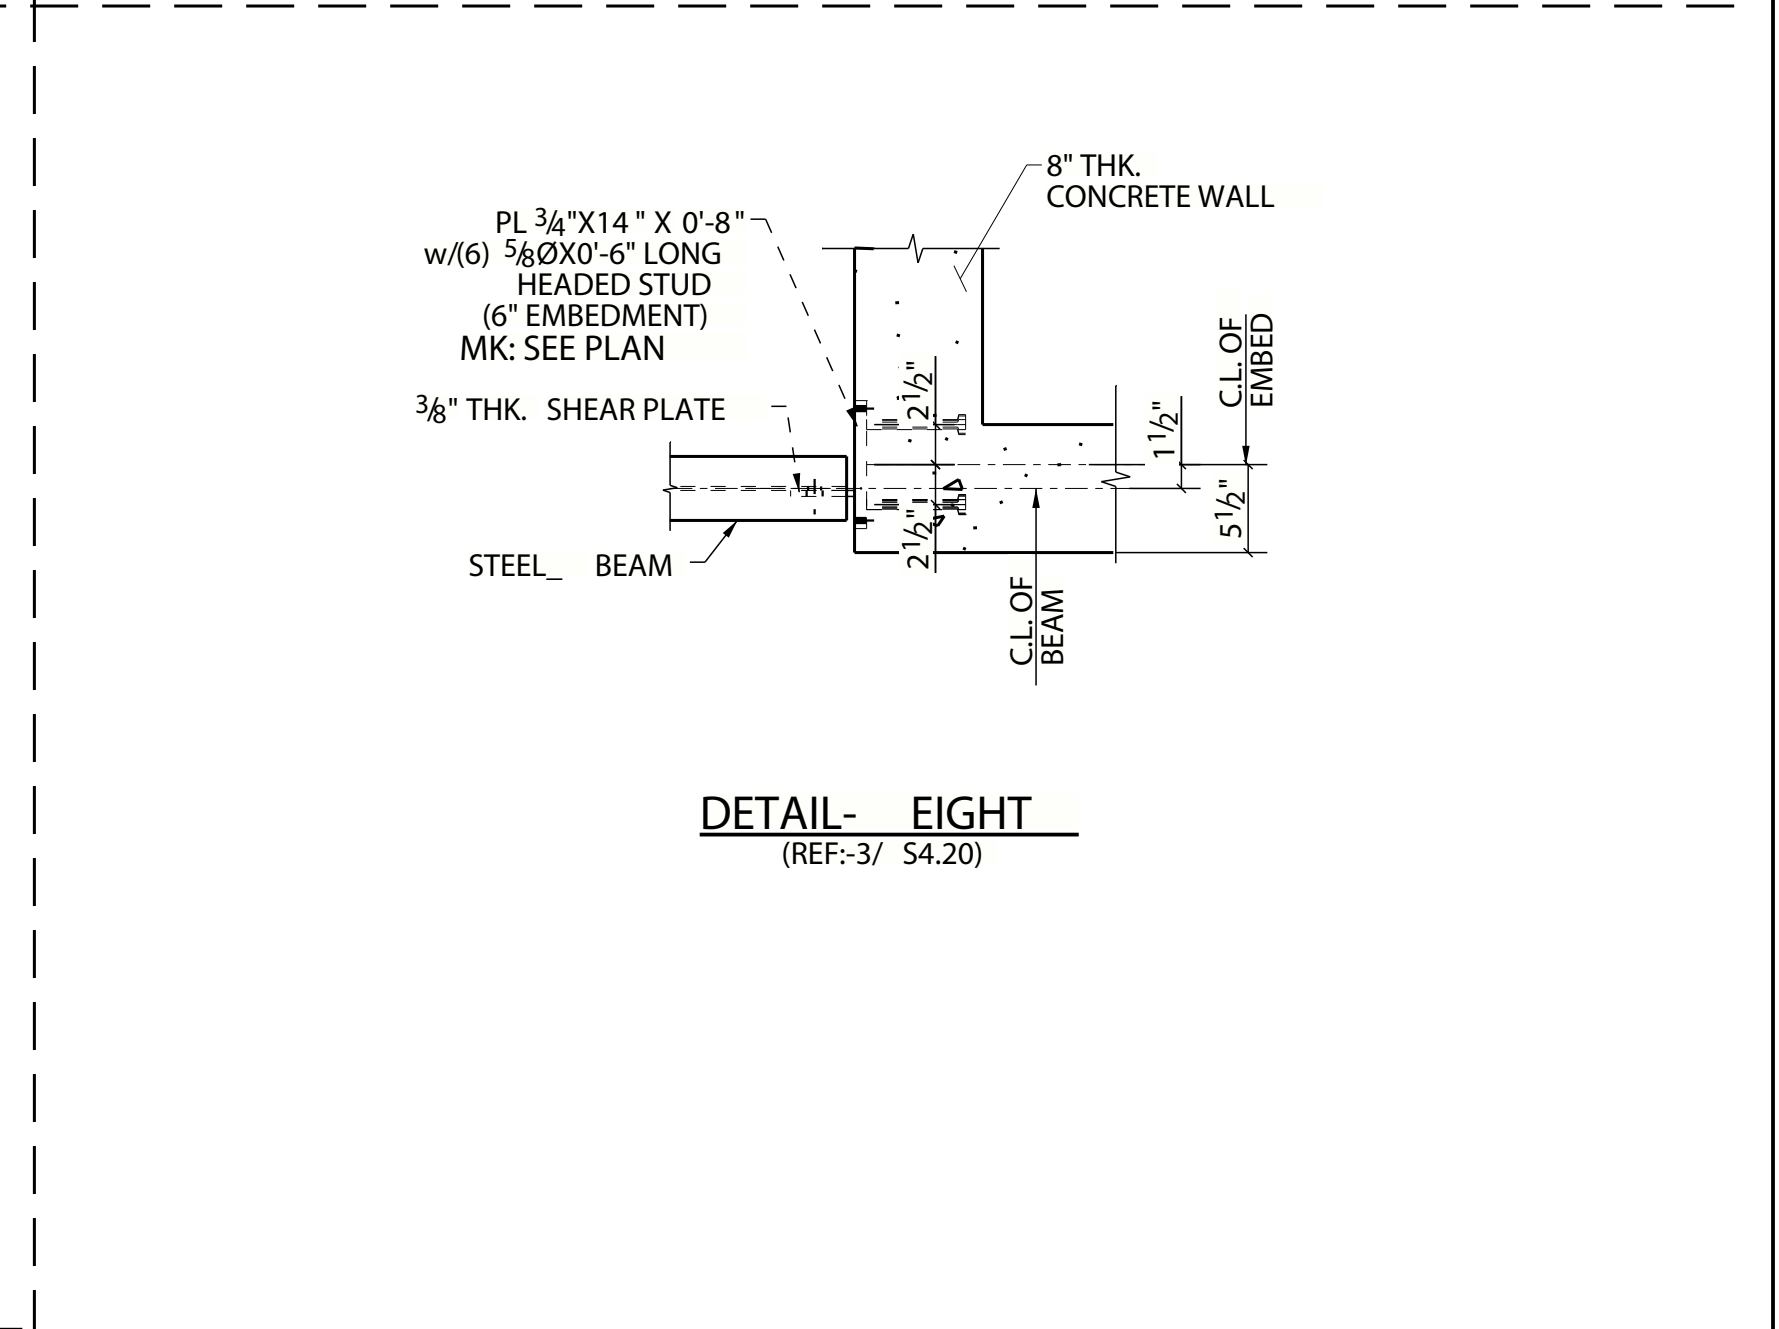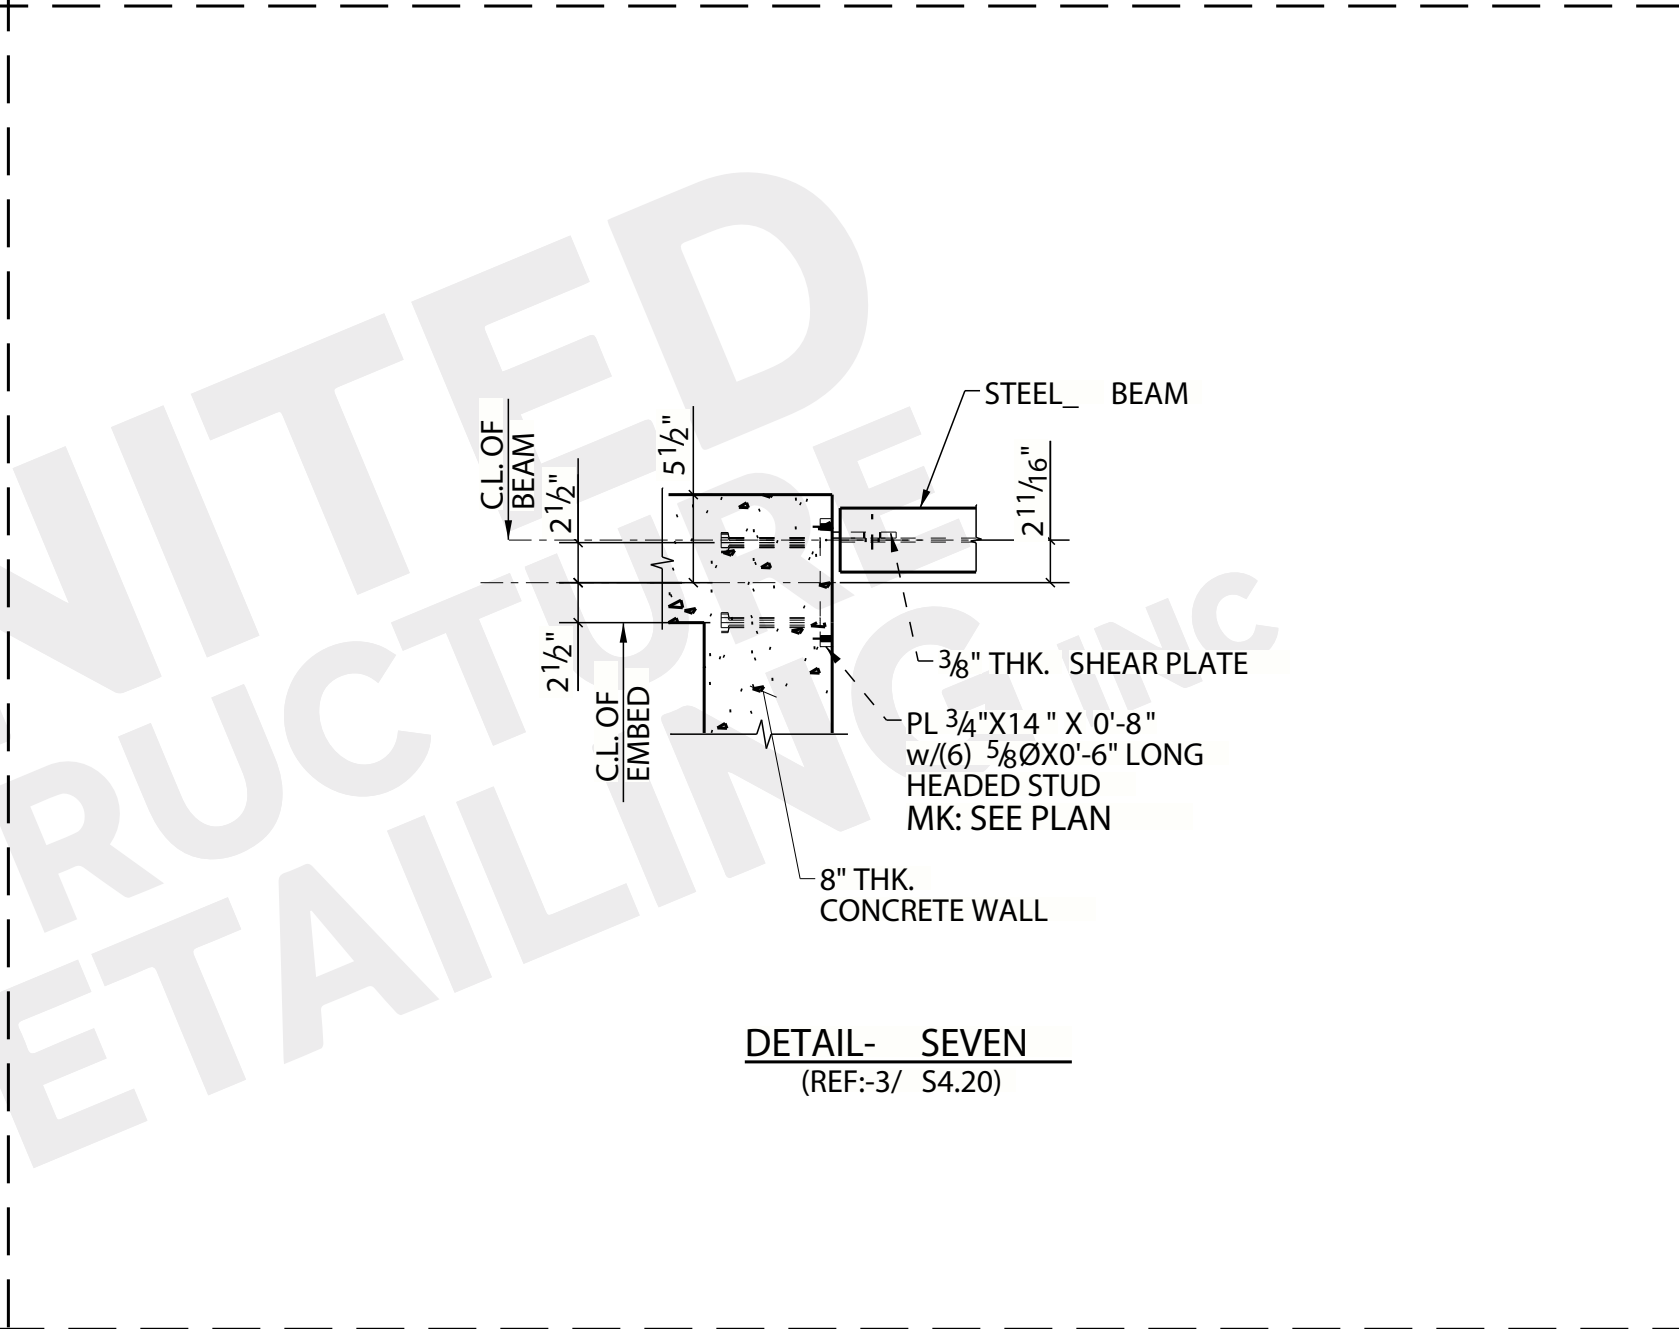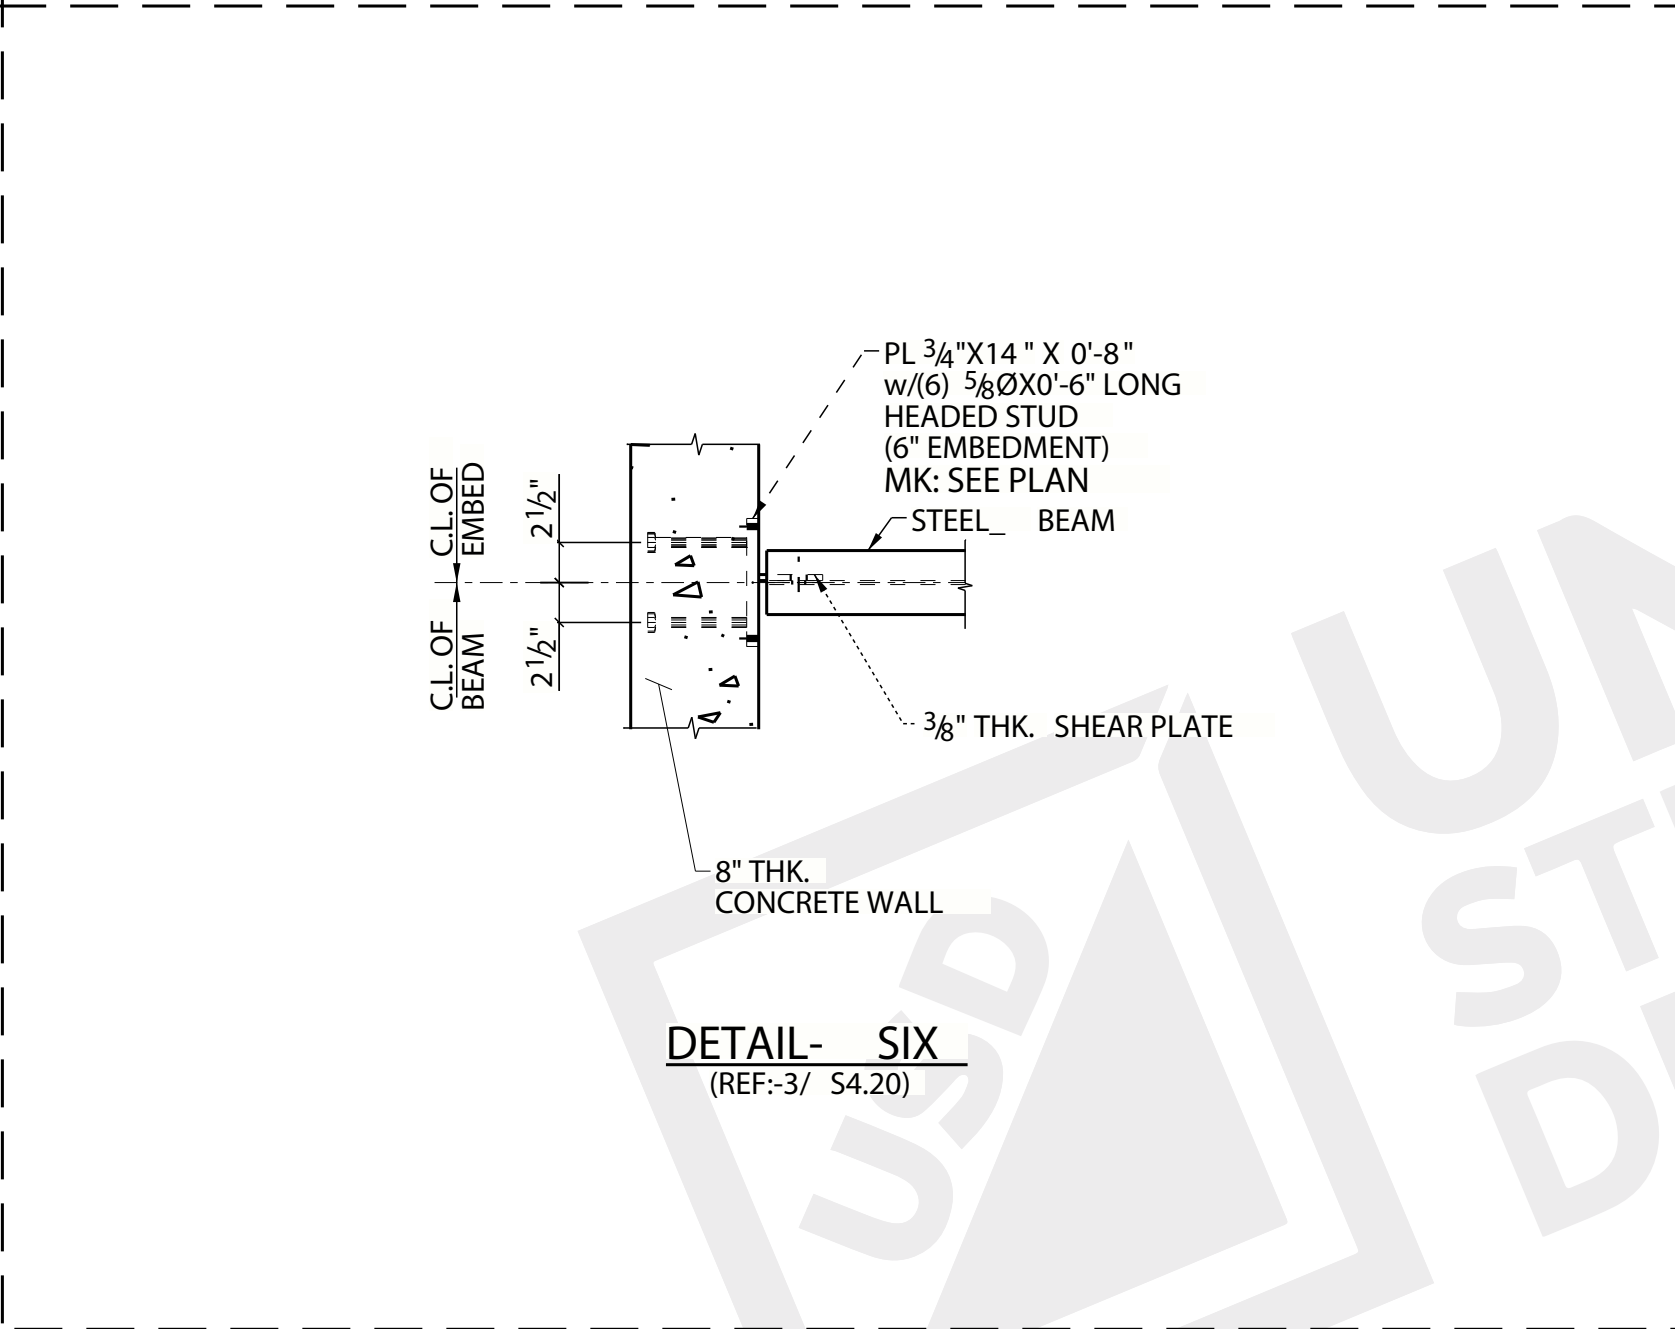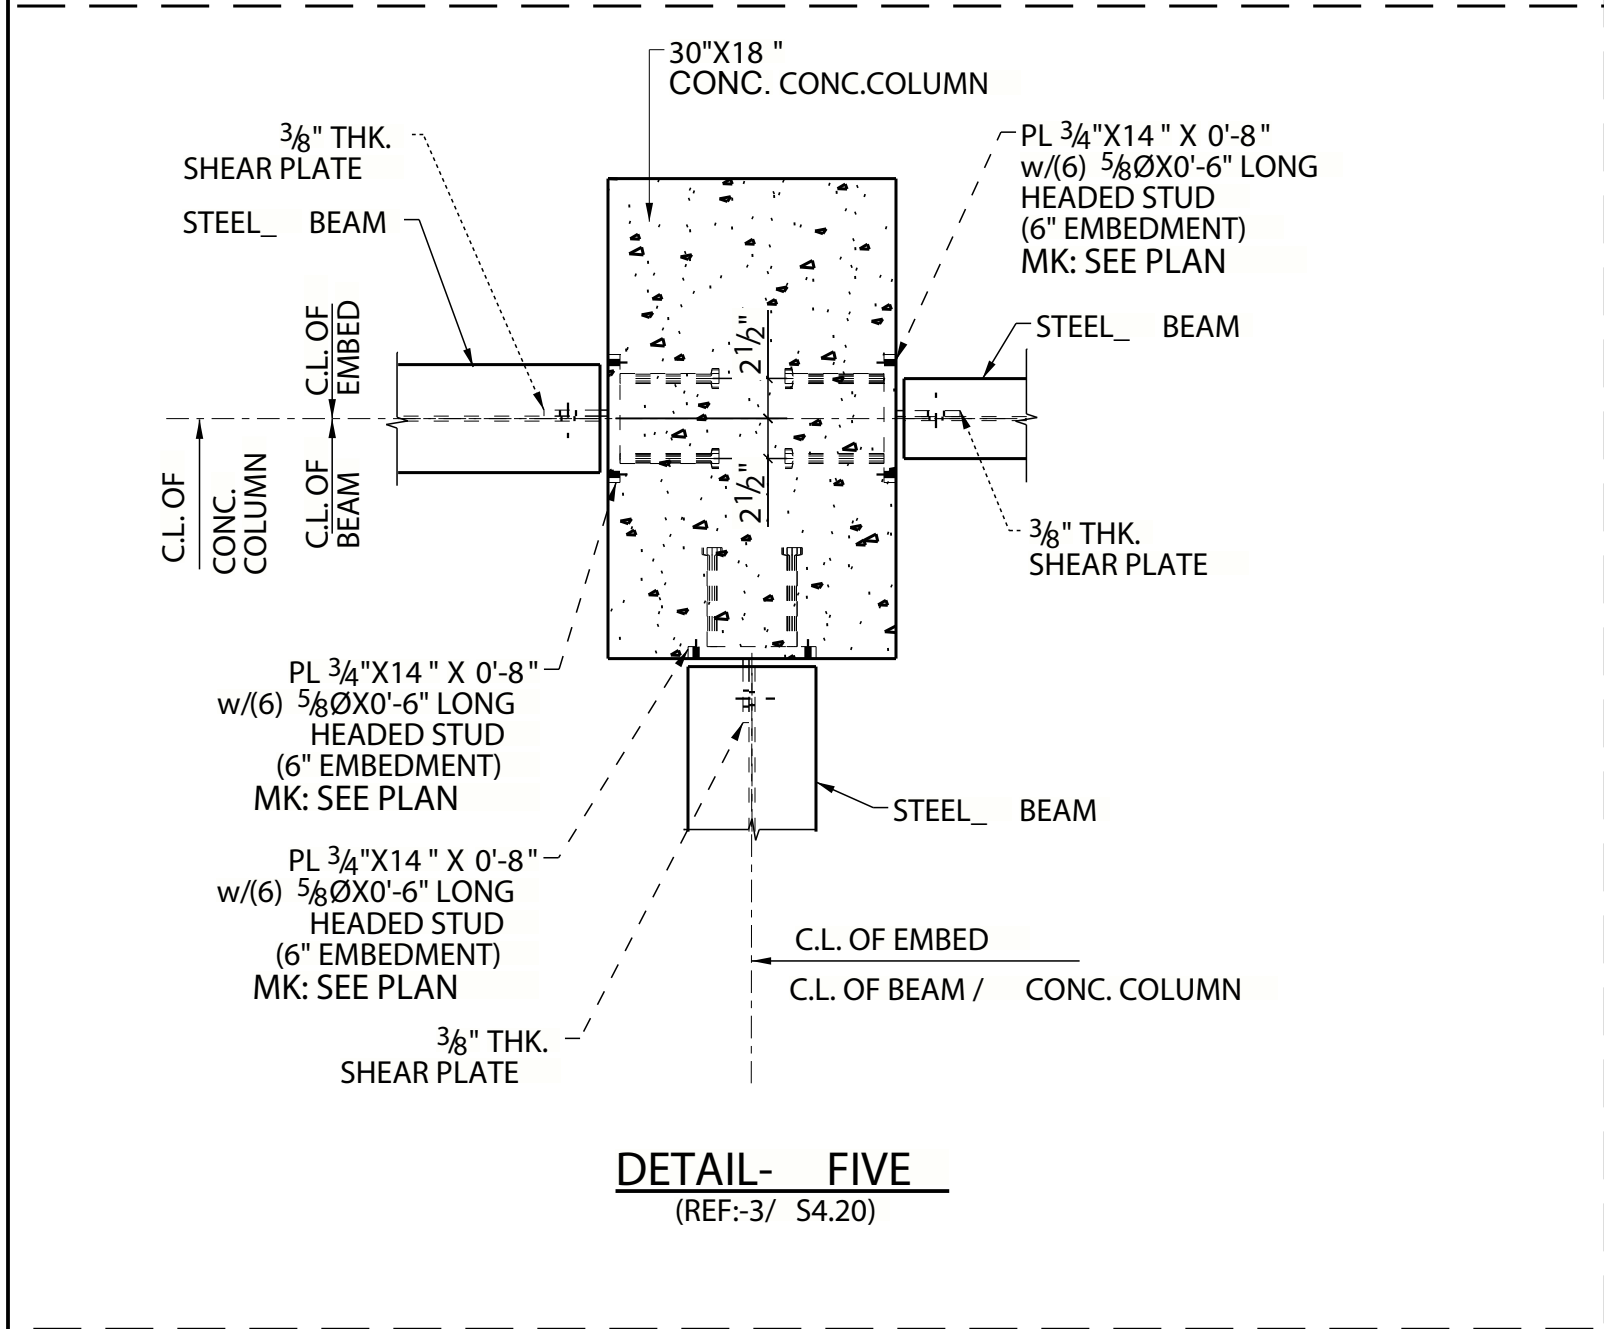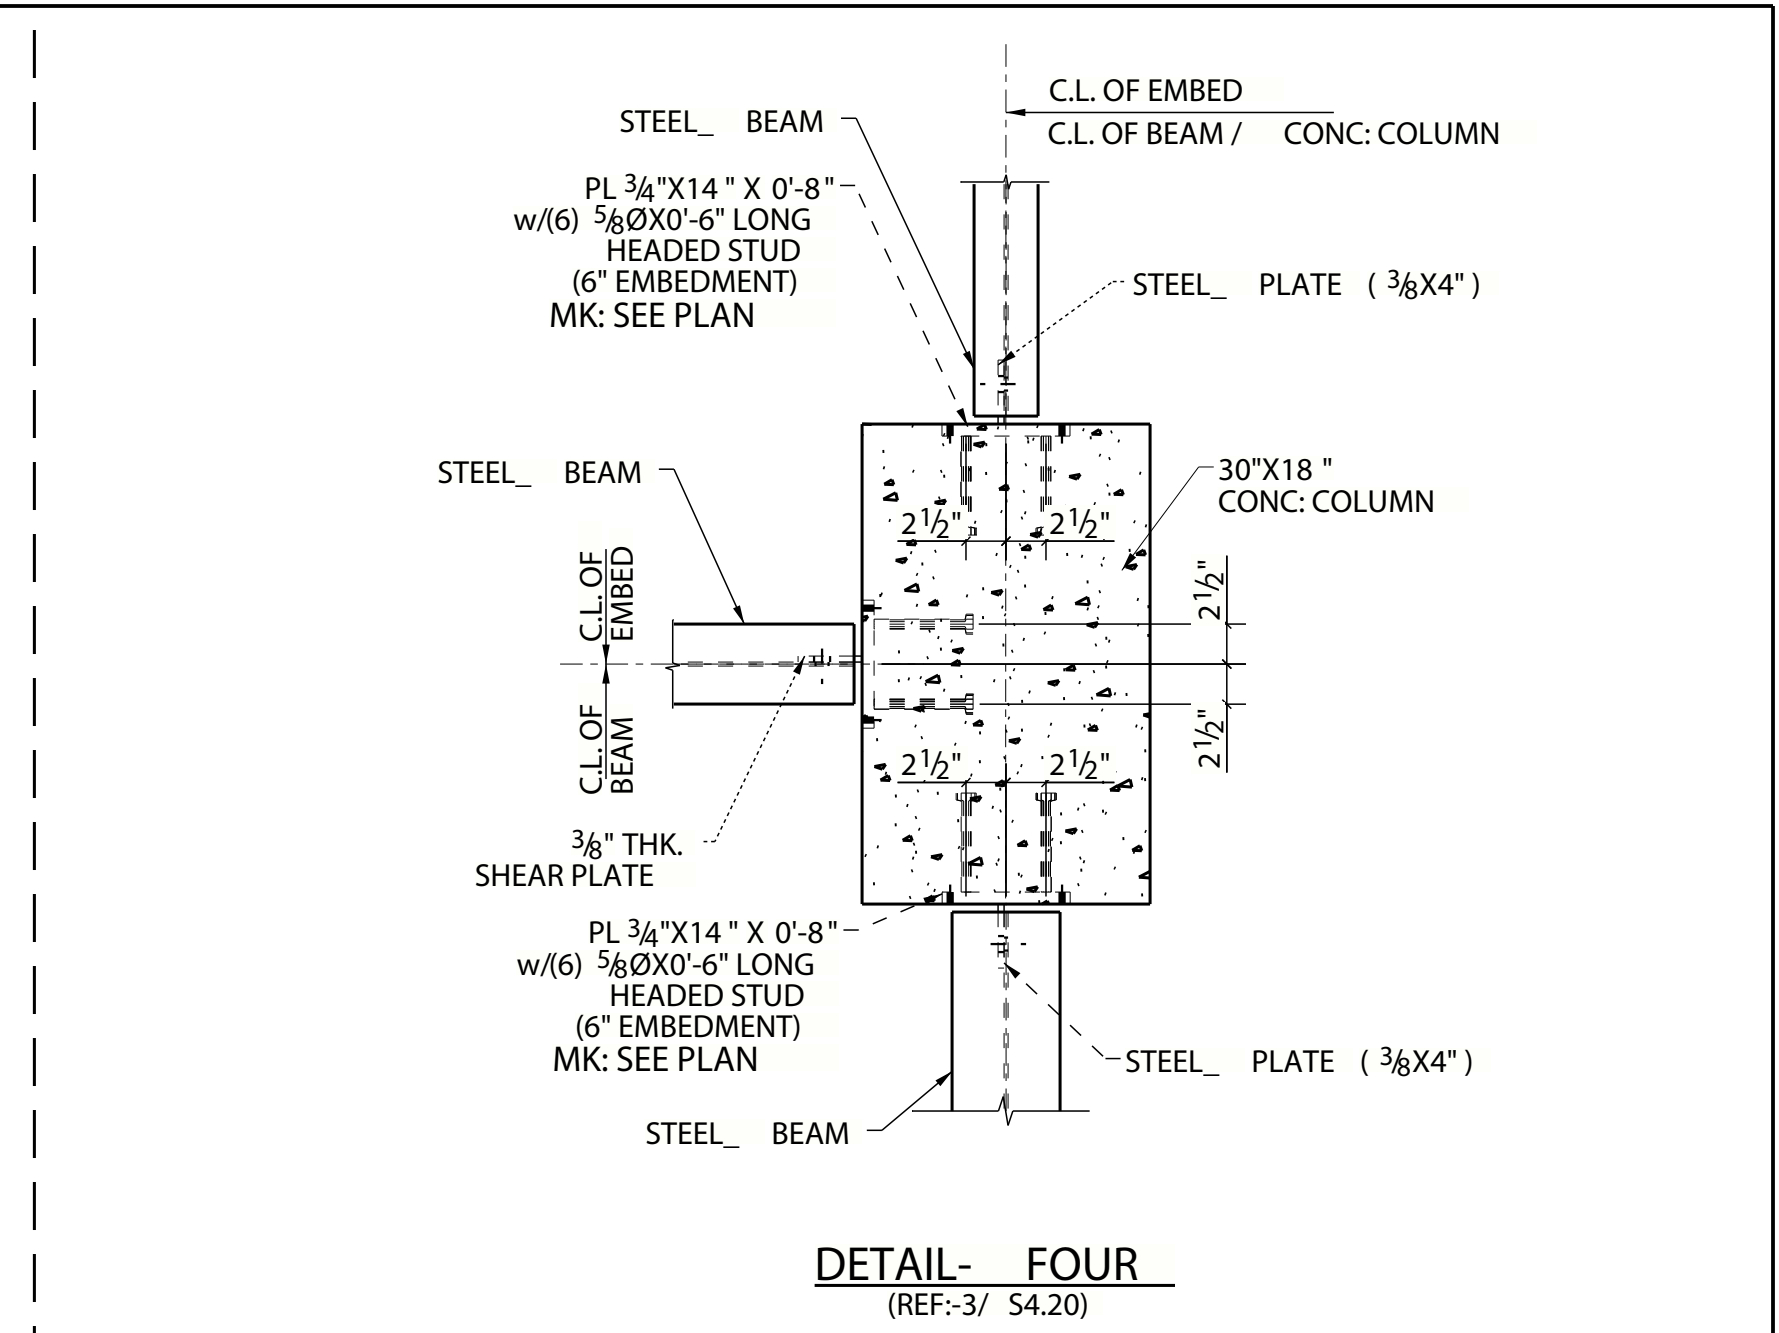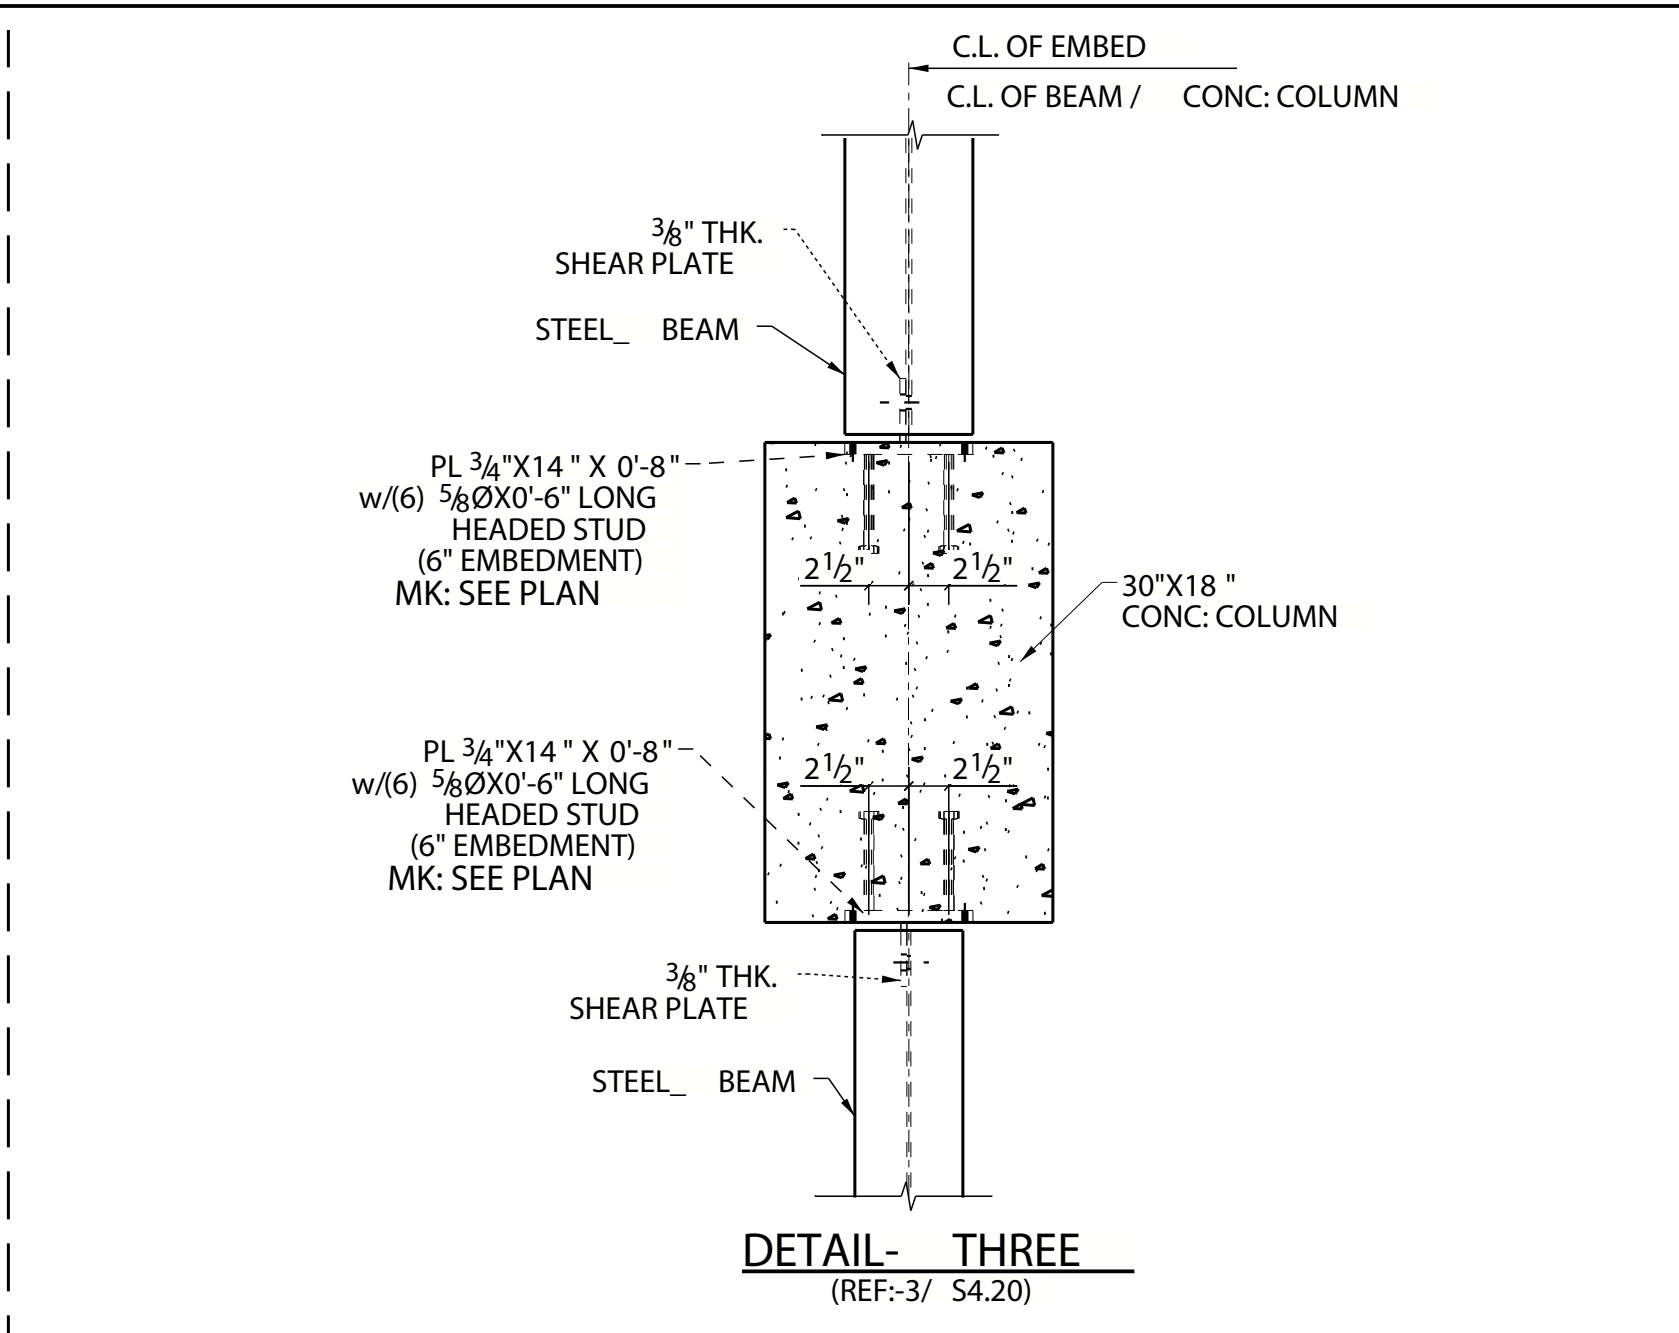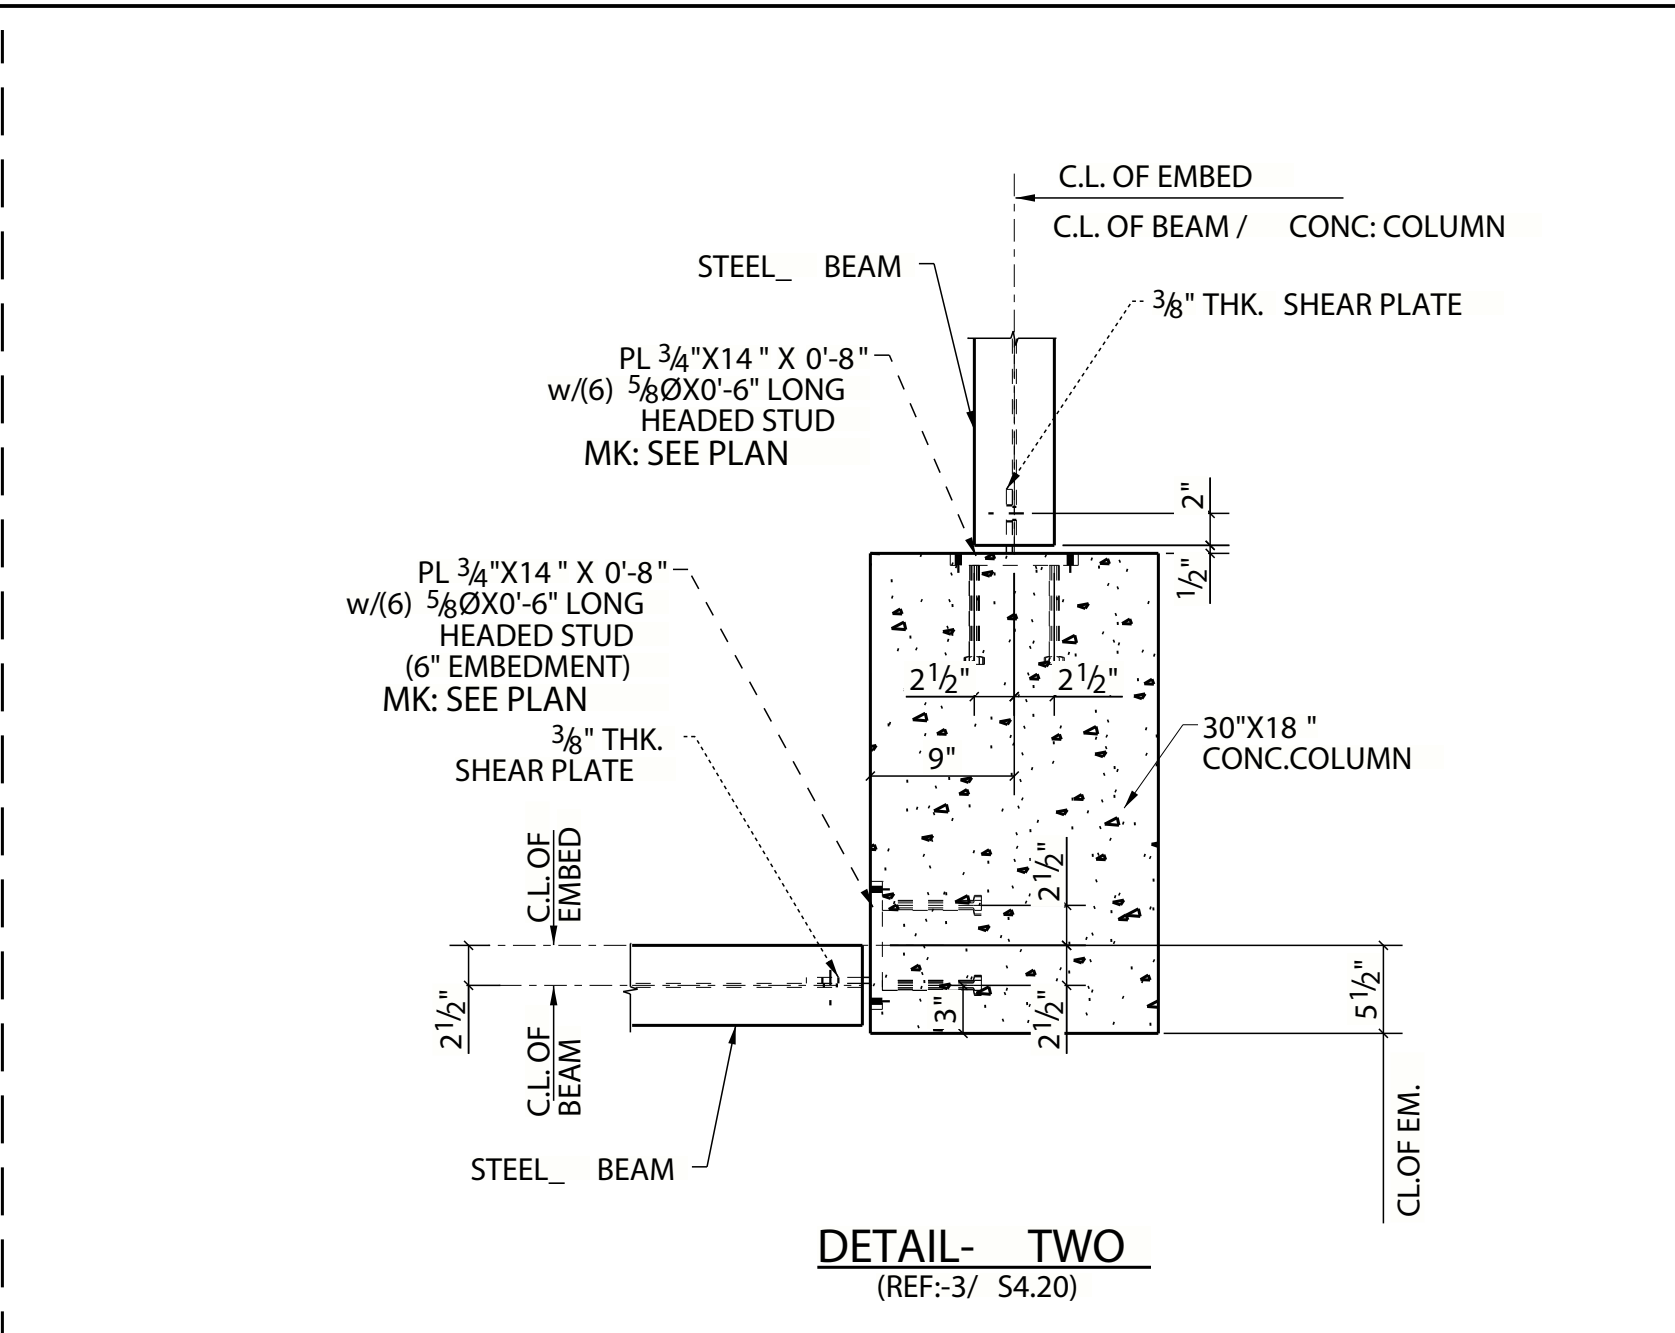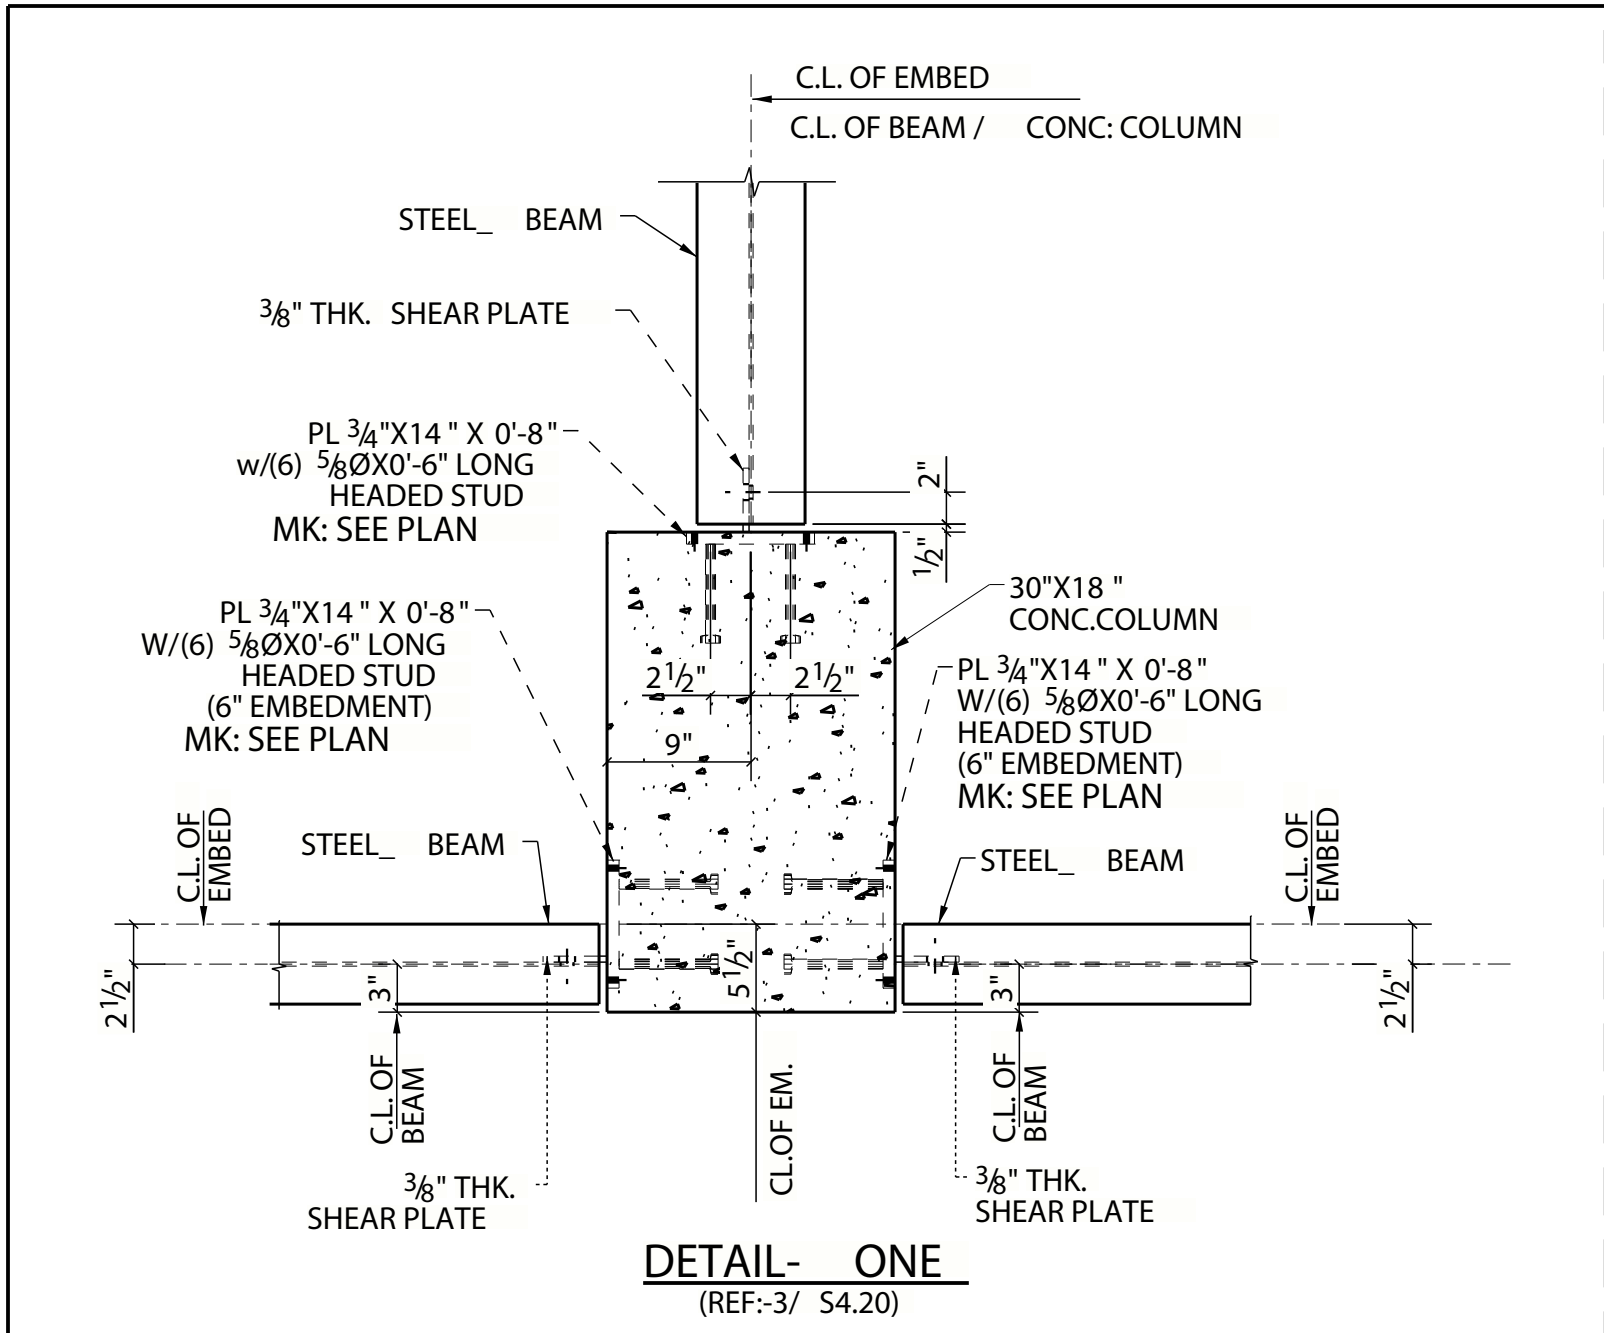

STRUCTURAL AND MISC. STEEL SPECIFICATIONS:	
STRUCTURAL STEEL: W-SHAPES	ASTM A992 GRADE 50, Fy = 50 KSI
MISC. BARS, PLATES, C's & L's:	ASTM A36, Fy = 36 KSI
STRUCTURAL TUBING:	ASTM A500 GRADE C, Fy = 50 KSI
STRUCTURAL PIPE:	ASTM A53 GRADE B, Fy = 35 KSI
ANCHOR RODS / BOLTS:	ASTM F1554, GRADE 36 KSI

FOR APPROVAL

REV.	DATE	BY	DESCRIPTION
△			
△ B	03/29/2023	JAM	Revised As Per Permit Set
△ A	11/08/2022	JAM	For Approval

ALL HOLES UNLESS NOTED		13/16	
ALL WELD UNLESS NOTED		3/16 TYP	
PRINT RECORD		DETAILS OF: HUNTERSVILLE TOWN CENTER	
NO.		CONTRACTOR: Elford	
FOR		DRAWN: 11/07/2022 BY JAM	
CHECK		CLEAN: SSPC-SP2	
APPROV.		PAINT: NO PAINT	
SHOP		ELECTRODES: E70XX	
FIELD USE		PAINT MILS: 1.5 MILS	
RESUBMIT		DESIGN REF: S2.21A & A1.11A	
		CONT. NO. 22-2278	
		DWG. NO. E19	

PLAN NOTES:-

1. ALL ELEVATIONS ARE GIVEN FROM REFERENCE ELEVATION (+) 0'-0".
2. T.O.SLAB INDICATES TOP OF SLAB ELEVATION.
3. E.O.G INDICATES EDGE OF SLAB.
4. B.O.E.M. INDICATES BOTTOM OF EMBED.
5. T.O.E.M. INDICATES TOP OF EMBED.