


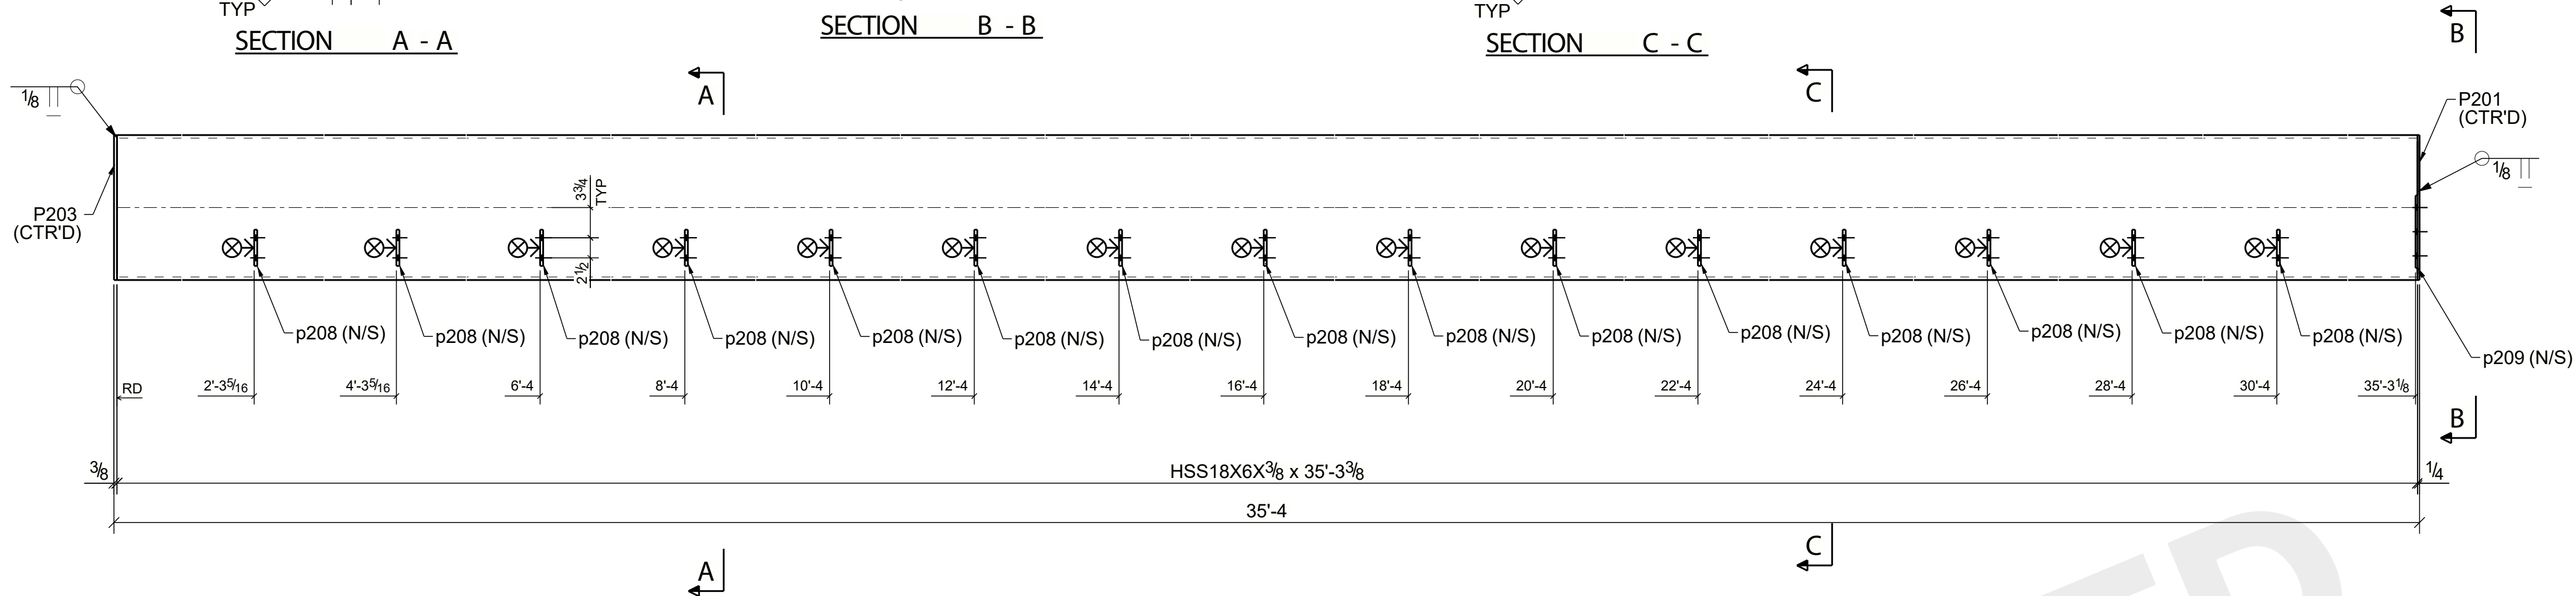


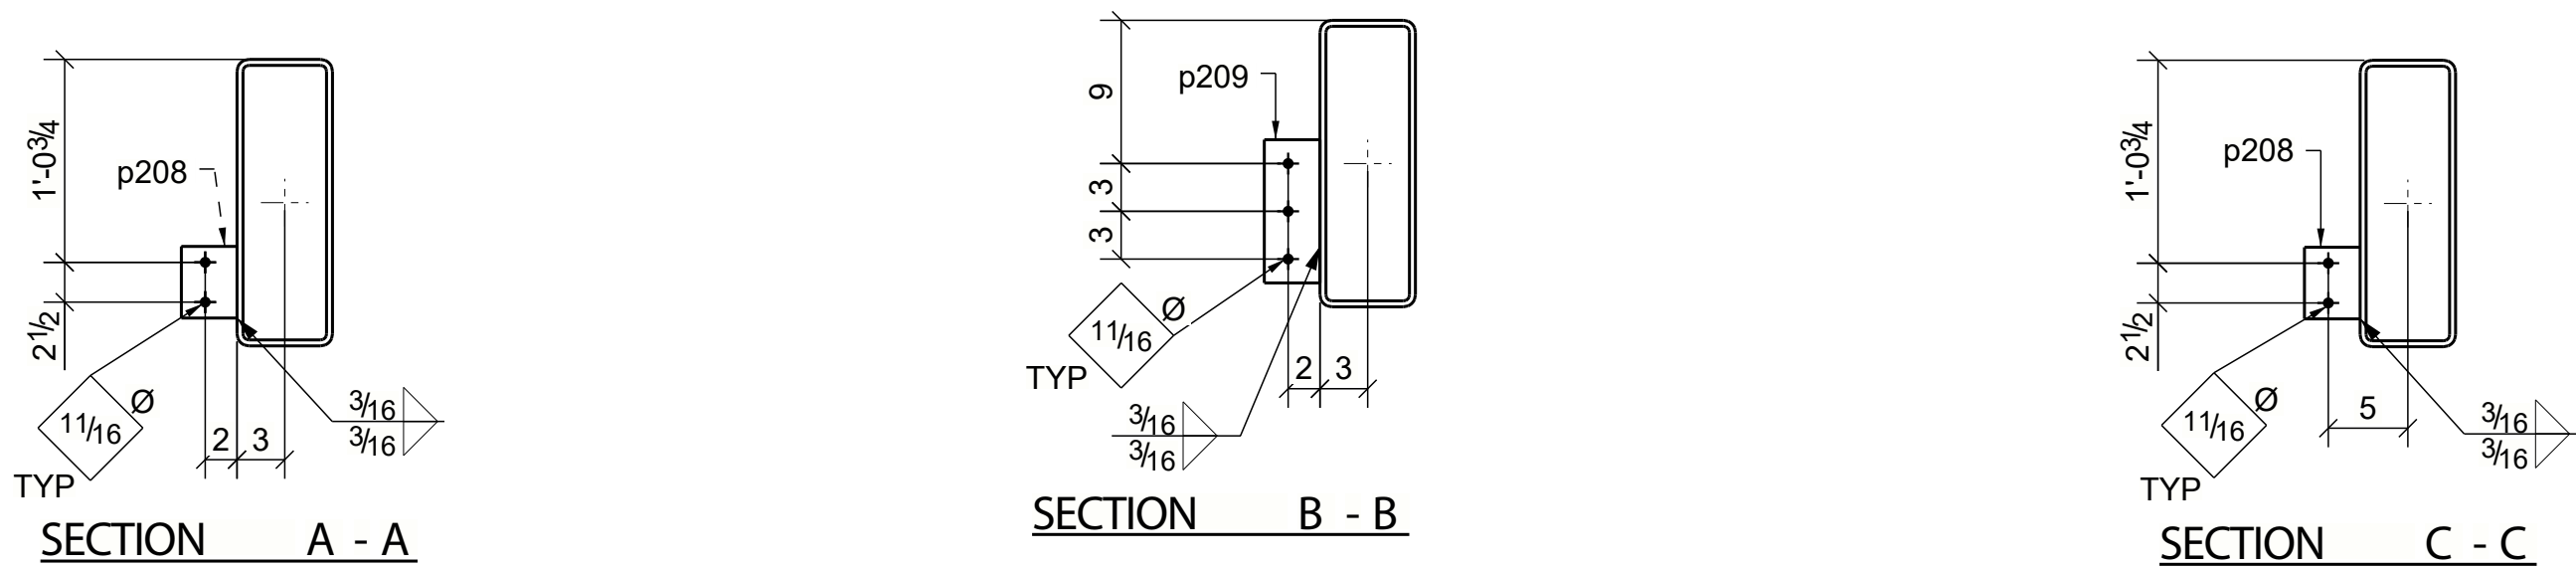



ONE ~ BEAM ~ 3B1
(ONE@E6)

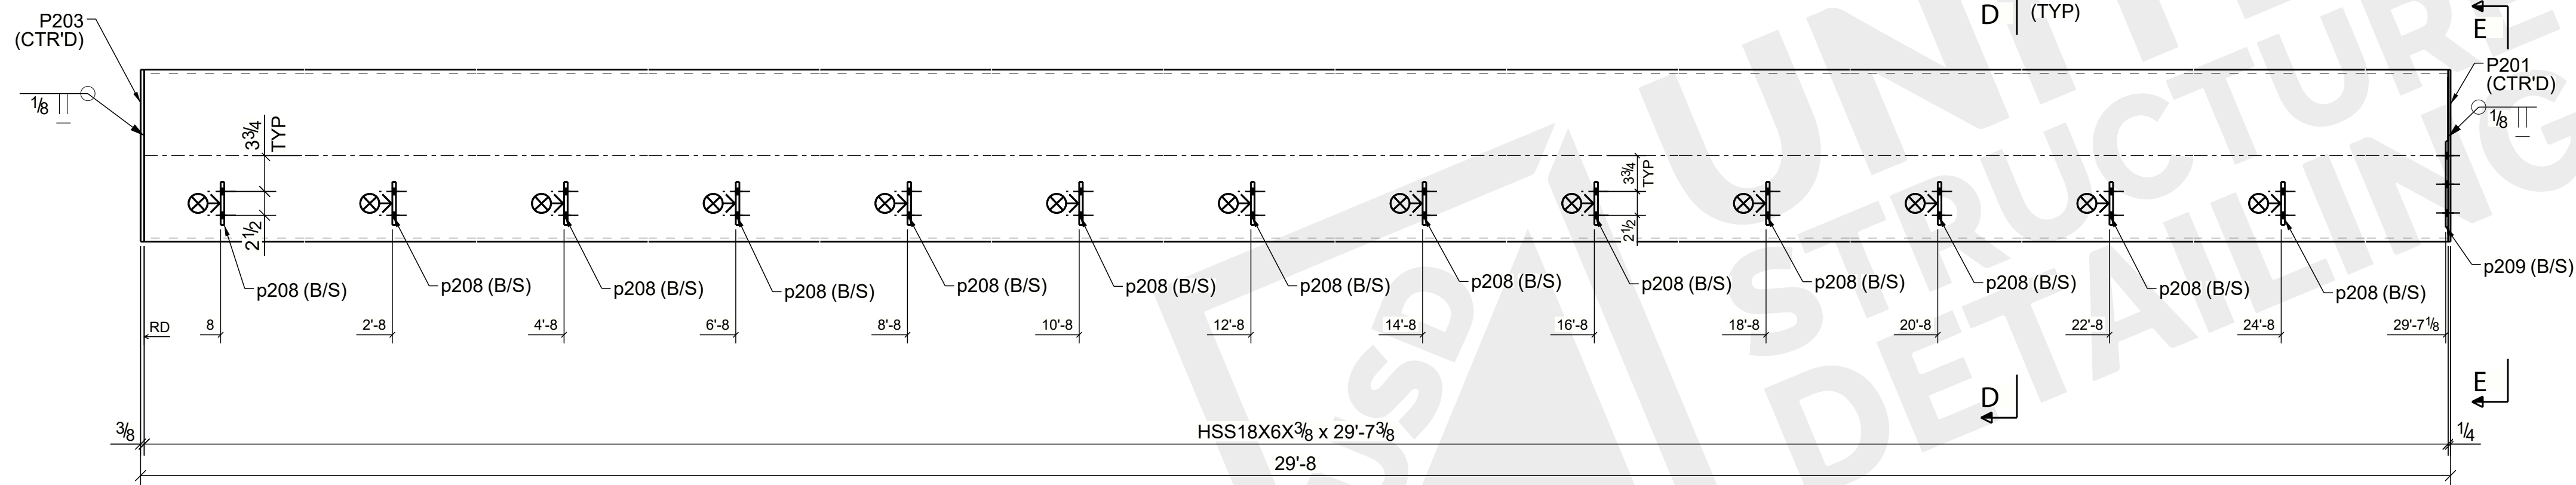


ONE ~ BEAM ~ 3B2
(ONE@E6)

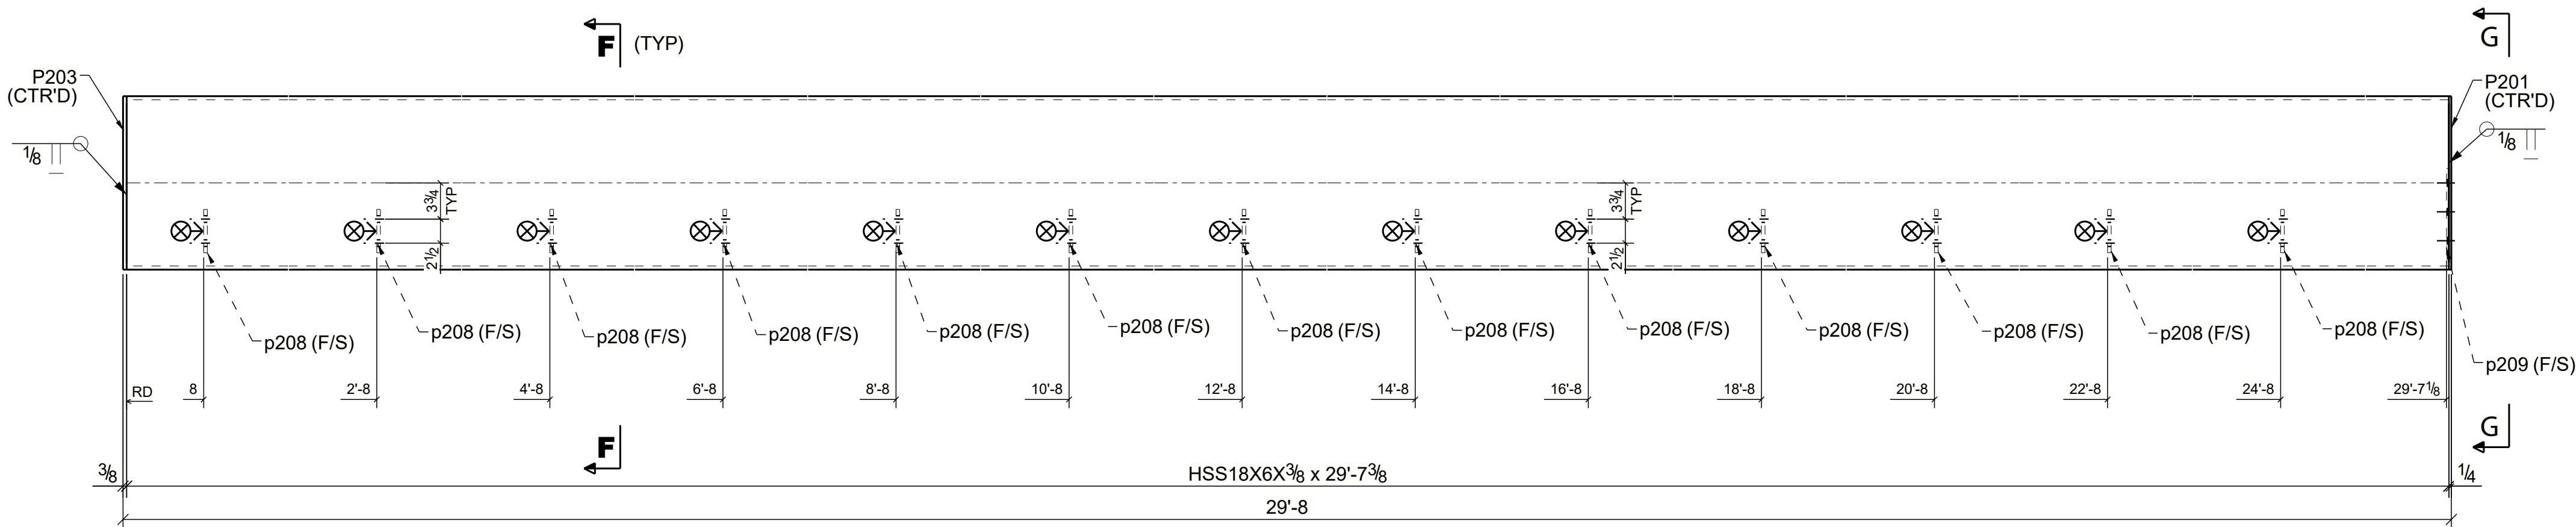


ONE ~ BEAM ~ 3B3
(ONE@E6)

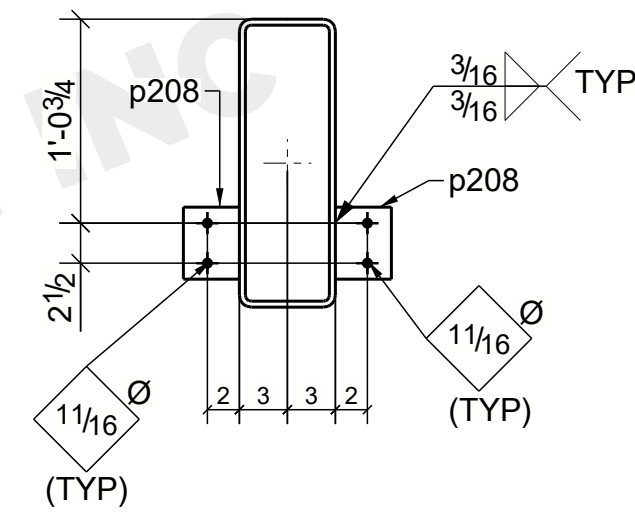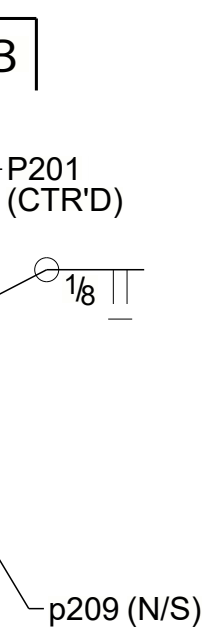


SECTION D - D

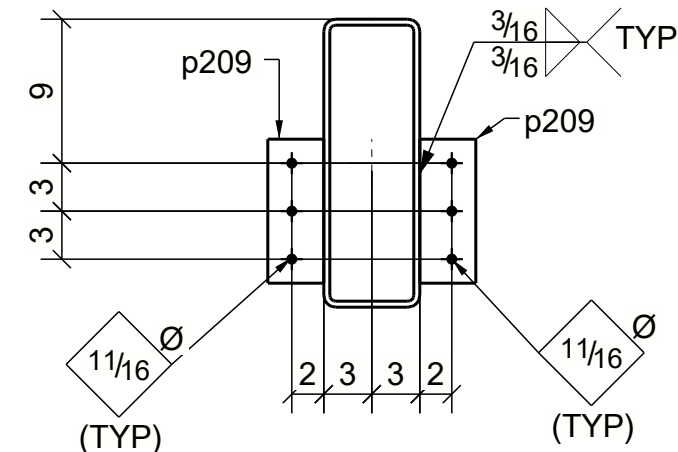

SECTION E - E

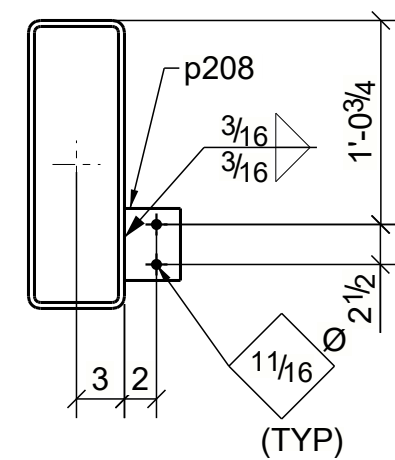

SECTION F - F

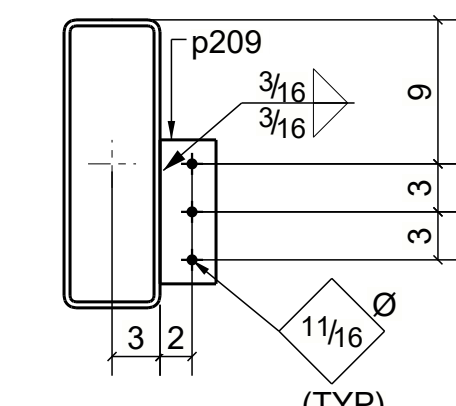

SECTION G - G

MATERIAL: A36 U.N.O
WELD: E70XX (LOW HYDROGEN)
REF: A1.1 & S1.1

PAINT: SHOP PRIME






HLS: 11/16 Ø U.N.O

EDGE DIST: 1" 1/2 UNO

BILL OF MATERIAL

QTY	PIECE MARK	DESCRIPTION	LENGTH	WEIGHT	REMARKS
1	3B1	BEAM			
1	3B1	HSS18X6X3/8	35'-3 3/8"	1921	A500-GR.B
1	P201	FB1/4"X6"	1'-6"	8	A36
1	P203	FB3/8"X6"	1'-6"	11	A36
15	p208	FB3/8"X3 1/2"	0'-4 1/2"	2	A36
1	p209	FB1/4"X3 1/2"	0'-9"	2	A36
1	3B2	BEAM			
1	3B2	HSS18X6X3/8	29'-7 3/8"	1613	A500-GR.B
1	P201	FB1/4"X6"	1'-6"	8	A36
1	P203	FB3/8"X6"	1'-6"	11	A36
26	p208	FB3/8"X3 1/2"	0'-4 1/2"	2	A36
2	p209	FB1/4"X3 1/2"	0'-9"	2	A36
1	3B3	BEAM			
1	3B3	HSS18X6X3/8	29'-7 3/8"	1613	A500-GR.B
1	P201	FB1/4"X6"	1'-6"	8	A36
1	P203	FB3/8"X6"	1'-6"	11	A36
13	p208	FB3/8"X3 1/2"	0'-4 1/2"	2	A36
1	p209	FB1/4"X3 1/2"	0'-9"	2	A36
TOTAL WEIGHT(LBS)IN THIS DRAWING				5215	

△			
△			
△	07/25/2023	For Approval	SNE
REV.	DATE	DESCRIPTION	BY
			
PRINT RECORD			
NO.	PURPOSE	DATE	JOB: WHATABURGER VAN BUREN,AR
			LOCATION: 1716 FAYETTEVILLE ROAD VAN BUREN, AR
			CONTRACTOR: --
			ARCHITECT: NCG & ASSOCIATES, LLC CHRIS MARTIN
			DETAILED BY: SNE DATE: 04/03/2023
			CONTRACT NO. --
			CHECKED BY: AMK DATE: 04/03/2023
			SHEET NO. 3

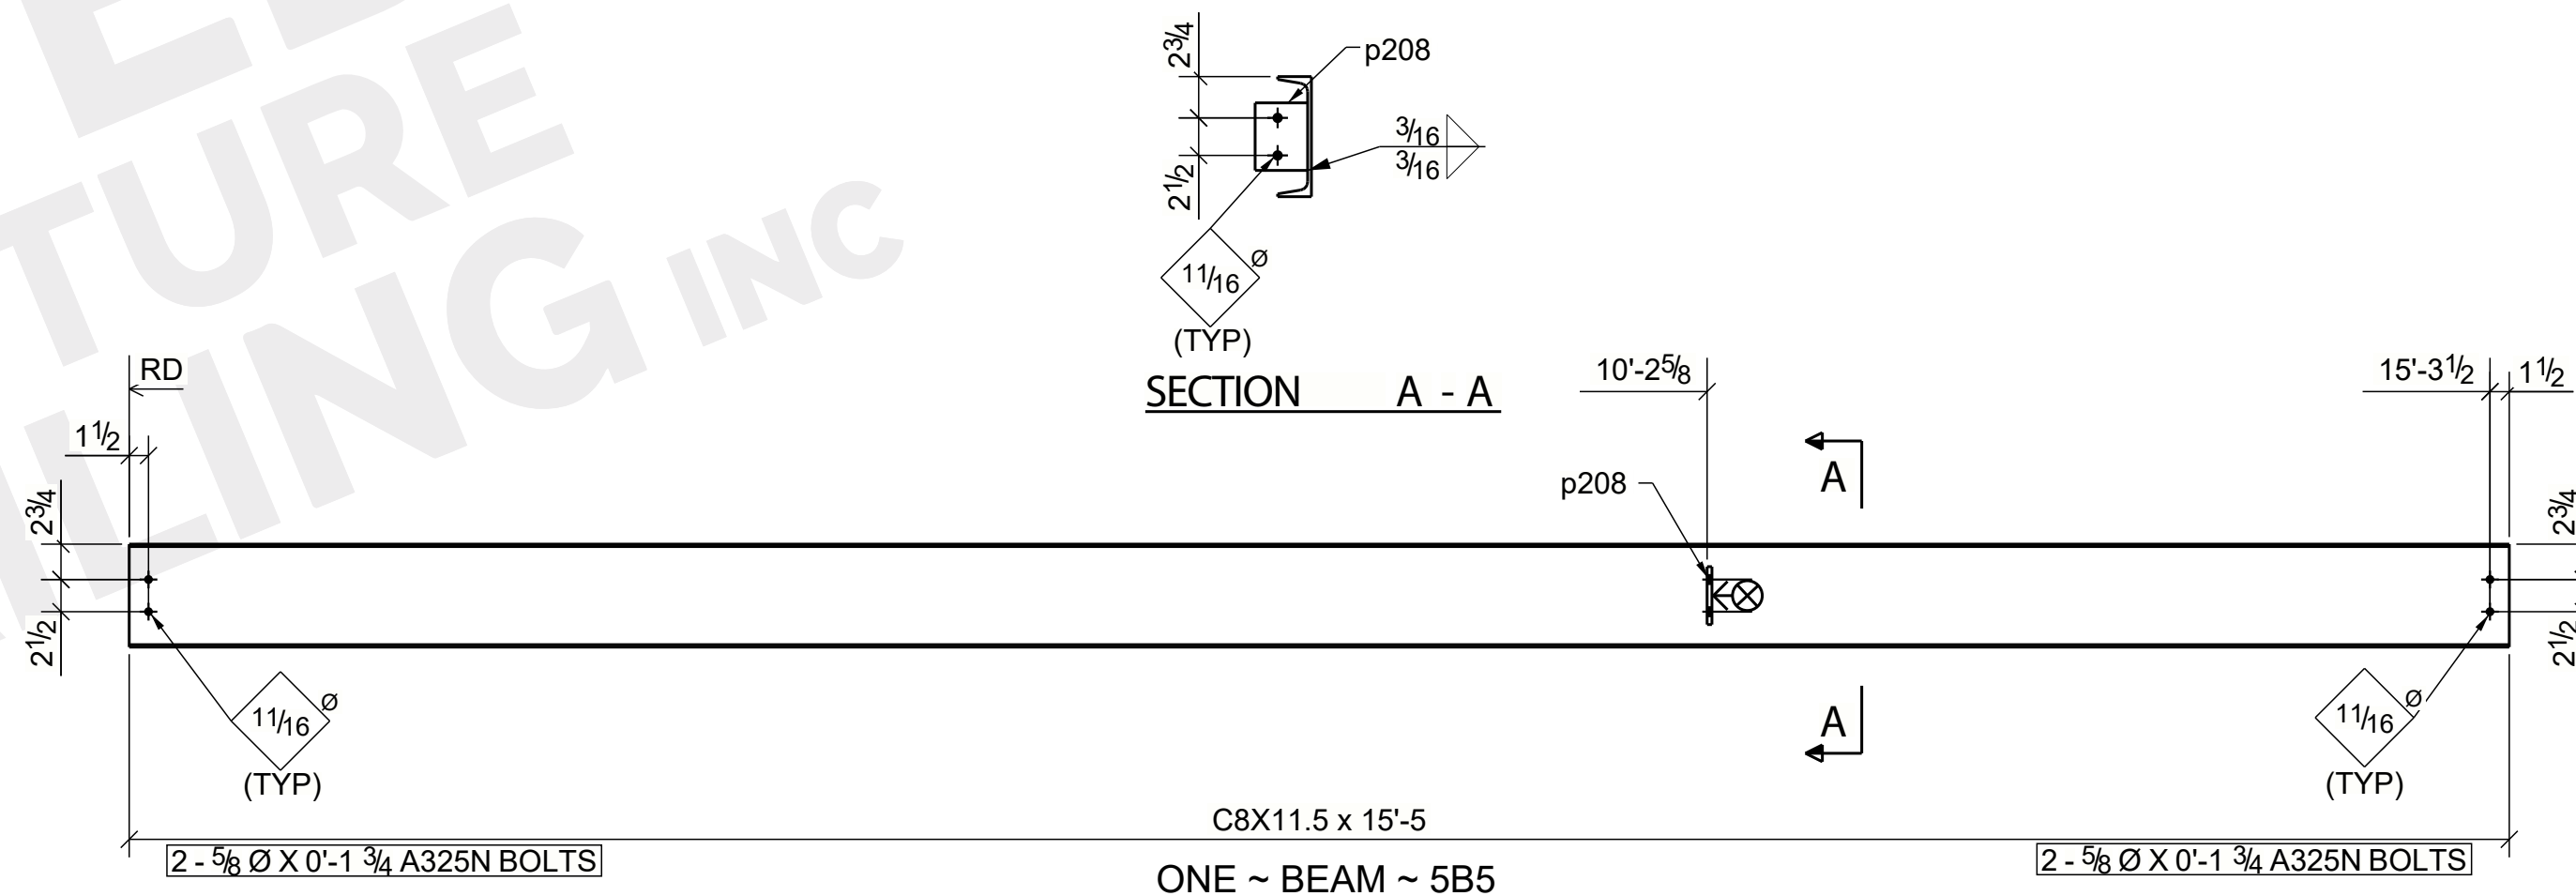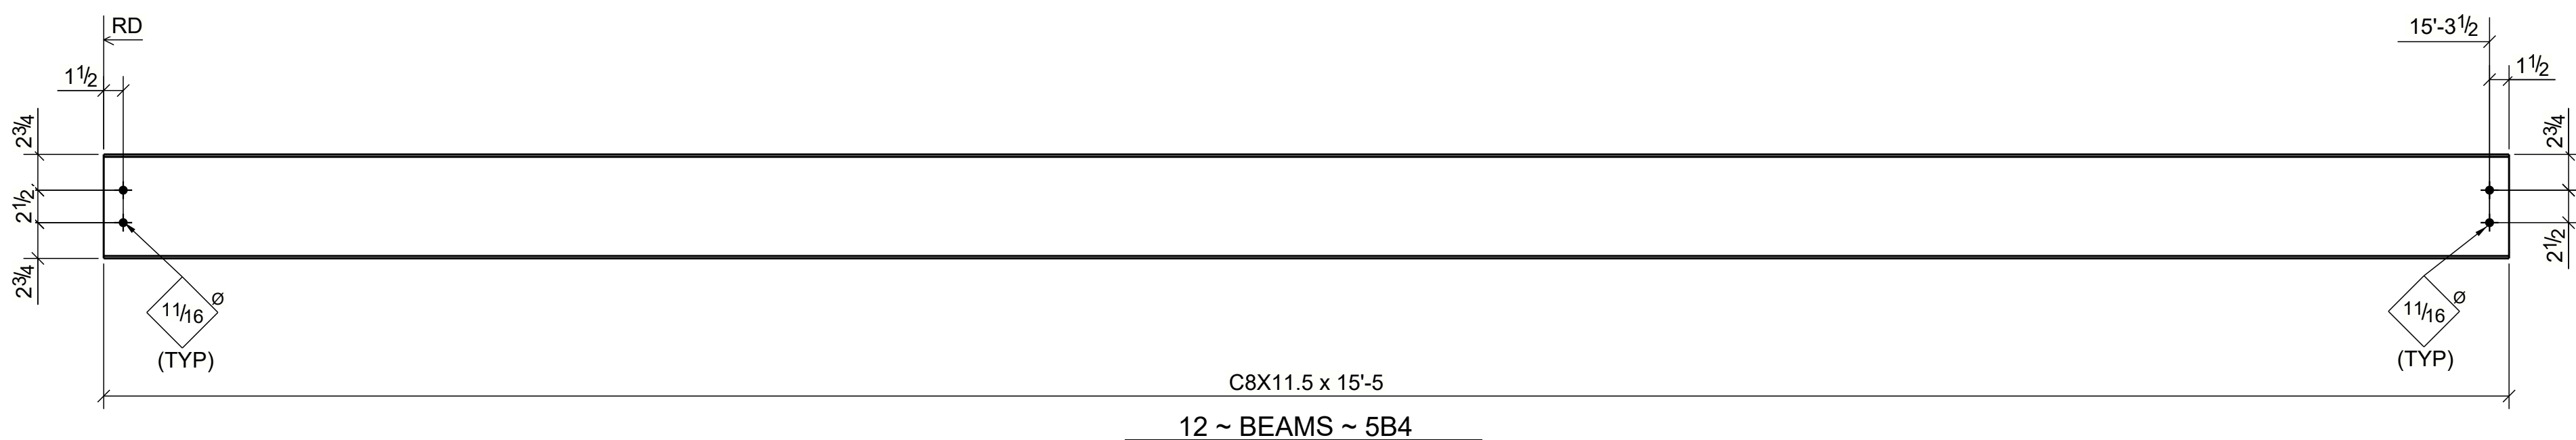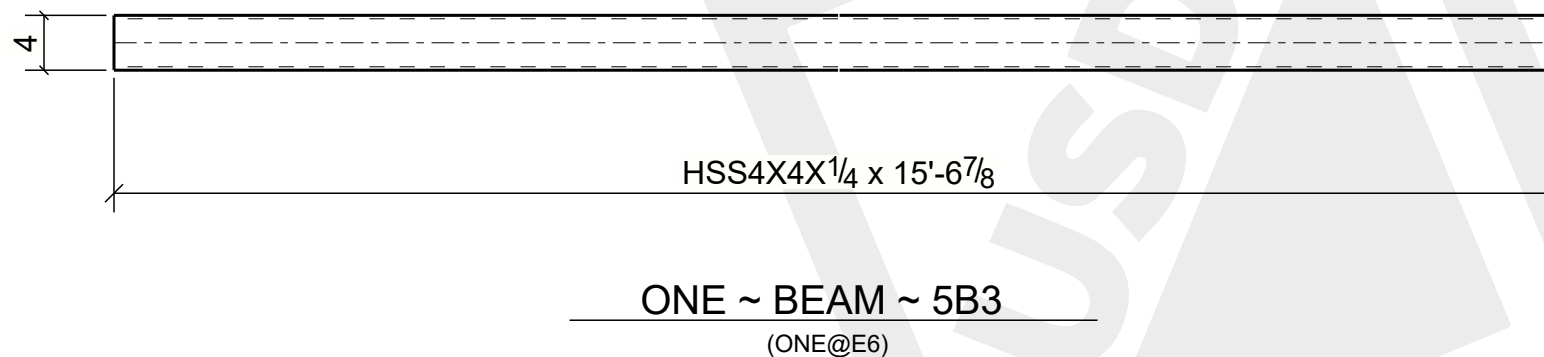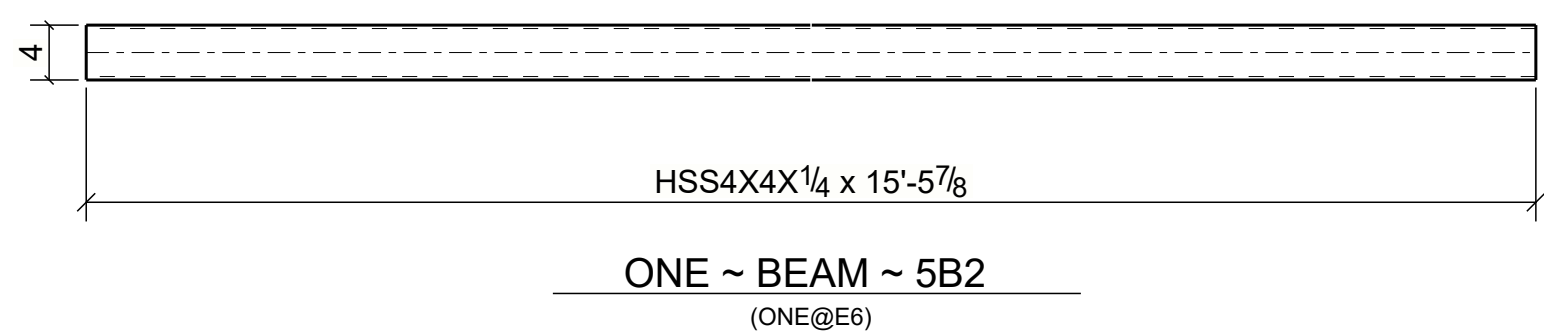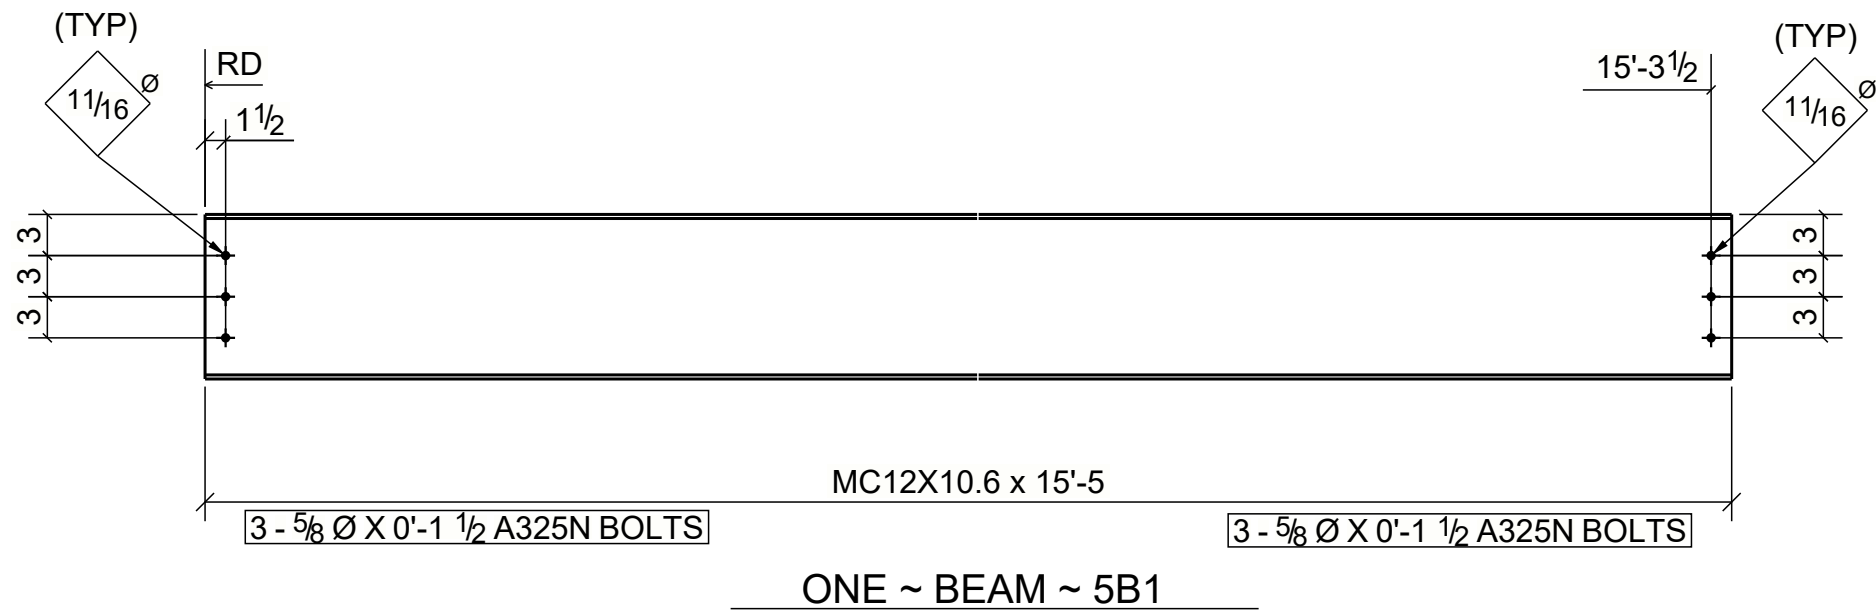


BILL OF MATERIAL					
QTY	PIECE MARK	DESCRIPTION	LENGTH	WEIGHT	REMARKS
1	5B1	BEAM			
1	5B1	MC12X10.6	15'-5"	163	A36
1	5B2	BEAM			
1	5B2	HSS4X4X1/4	15'-5 7/8"	178	A500-GR.B
1	5B3	BEAM			
1	5B3	HSS4X4X1/4	15'-6 7/8"	179	A500-GR.B
12	5B4	BEAMS			
12	5B4	C8X11.5	15'-5"	2122	A36
1	5B5	BEAM			
1	5B5	C8X11.5	15'-5"	177	A36
1	p208	FB3/8"x3 1/2"	0'-4 1/2"	2	A36
TOTAL WEIGHT(LBS)IN THIS DRAWING				2819	



MATERIAL: A36 U.N.O
WELD: E70XX (LOW HYDROGEN)
REF: A1.1 & S1.1

PAINT: SHOP PRIME
HLS:11/16Ø U.N.O EDGE DIST: 1"1/2 UNO



△			
△			
A	07/25/2023	For Approval	SNE
REV.	DATE	DESCRIPTION	BY
USD UNITED STRUCTURE DETAILING INC			
PRINT RECORD		JOB: WHATABURGER VAN BUREN,AR	
NO.	PURPOSE	DATE	LOCATION: 1716 FAYETTEVILLE ROAD VAN BUREN, AR
			CONTRACTOR: --
			ARCHITECT: NCG & ASSOCIATES, LLC CHRIS MARTIN
			DETAILED BY: SNE DATE: 04/03/2023 CONTRACT NO. --
			CHECKED BY: AMK DATE: 04/03/2023 SHEET NO. 5

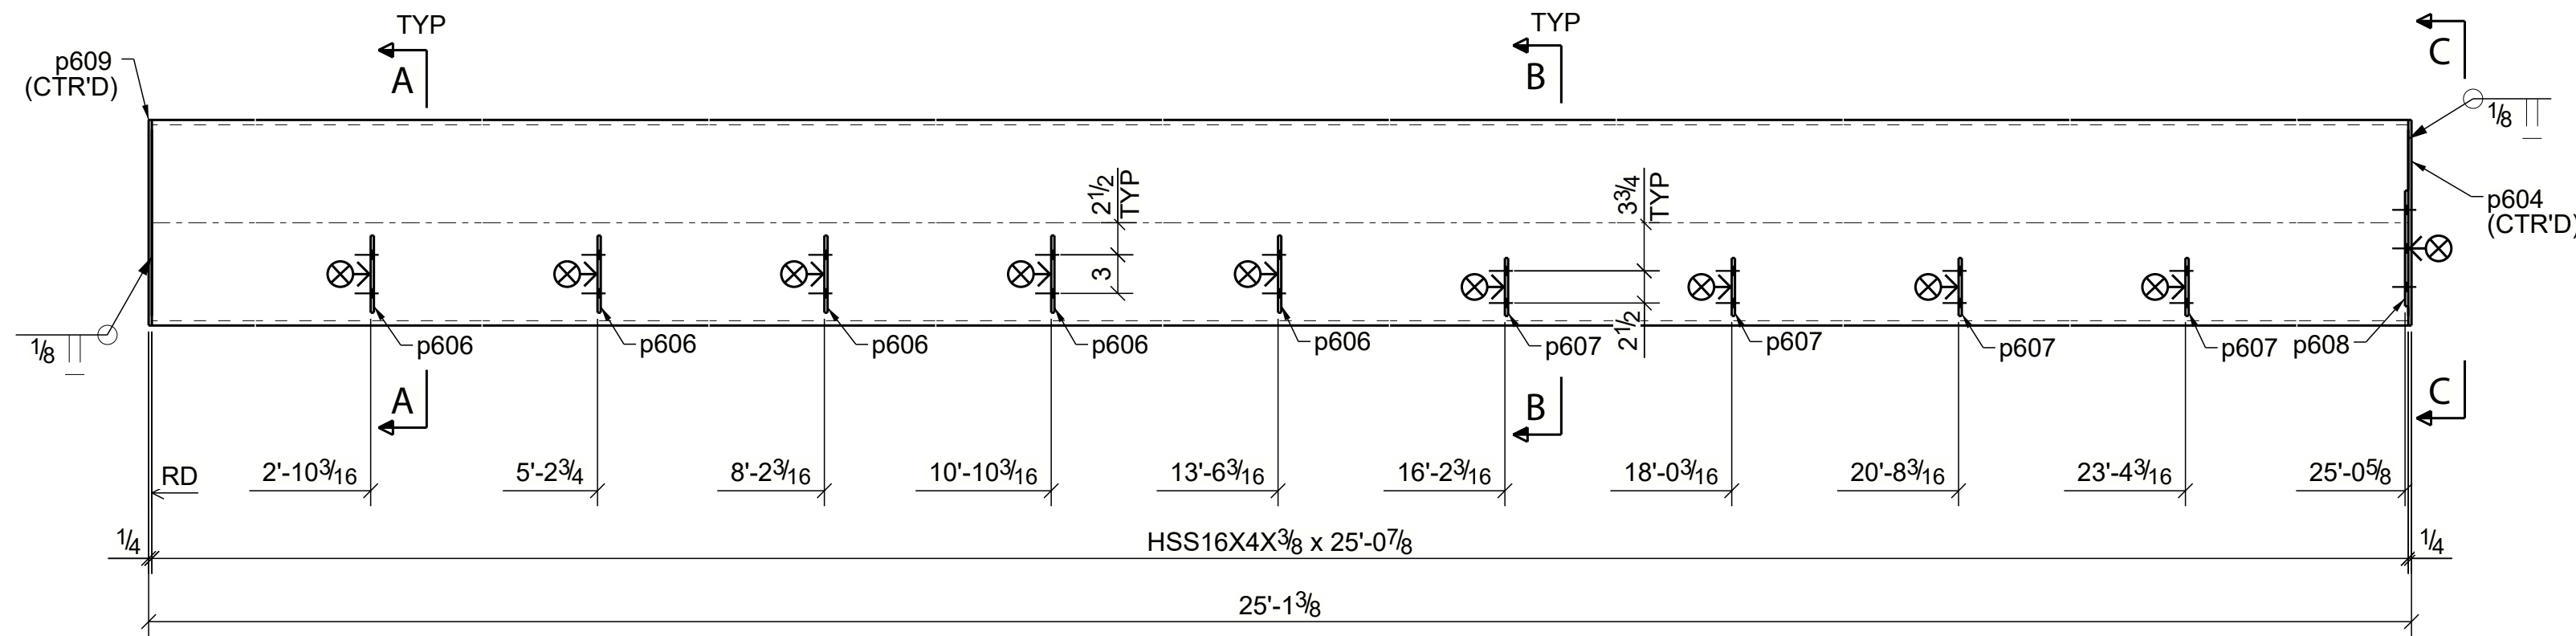



ONE ~ BEAM ~ 39B1
(ONE @ E15)

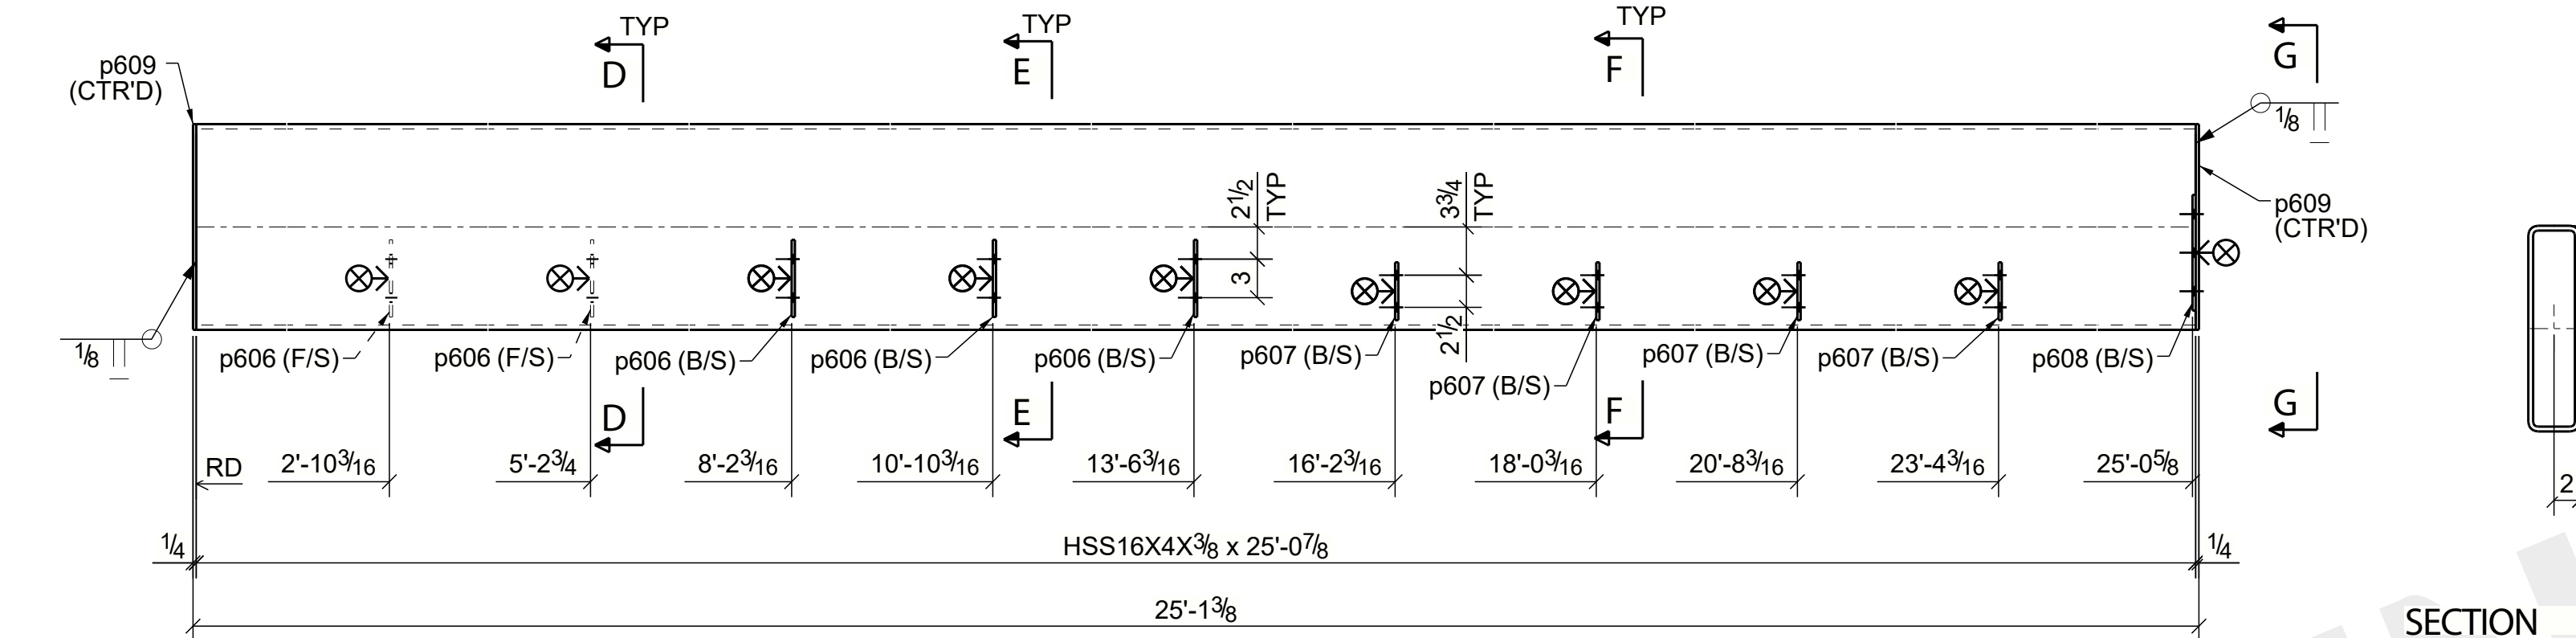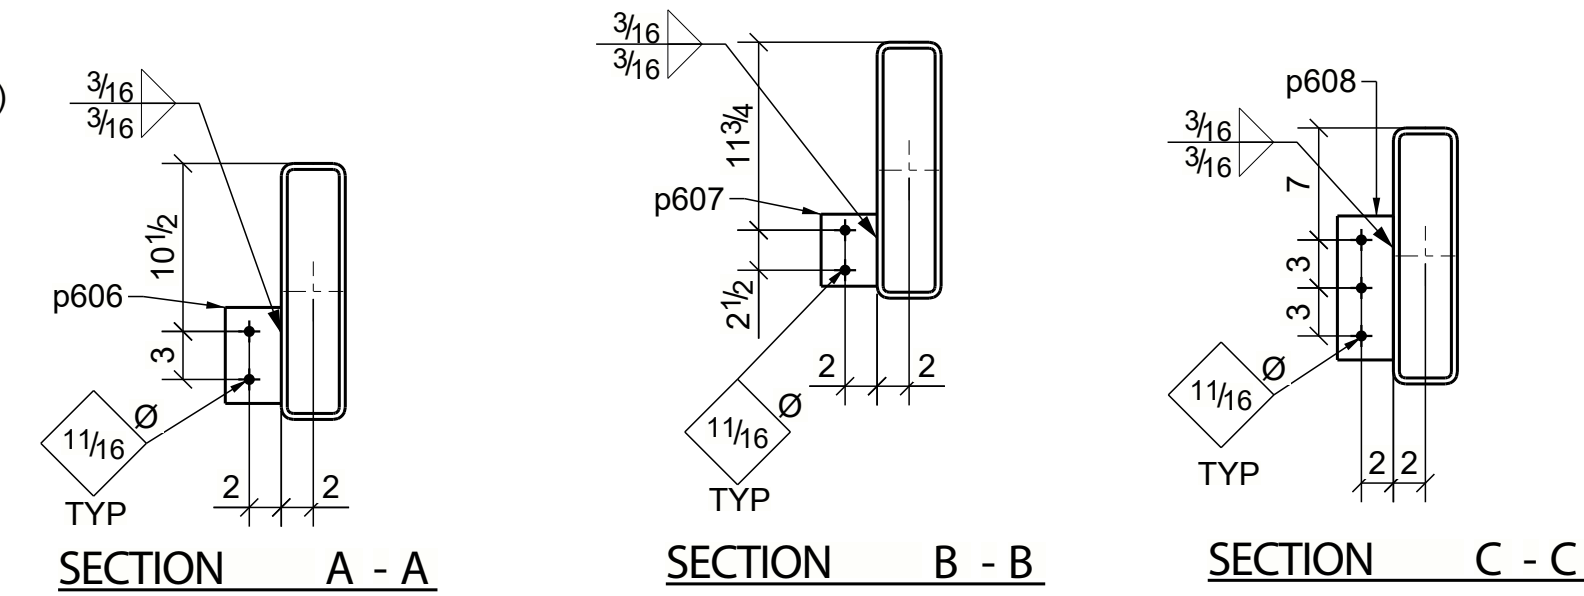


ONE ~ BEAM ~ 39B2
(ONE @ E15)

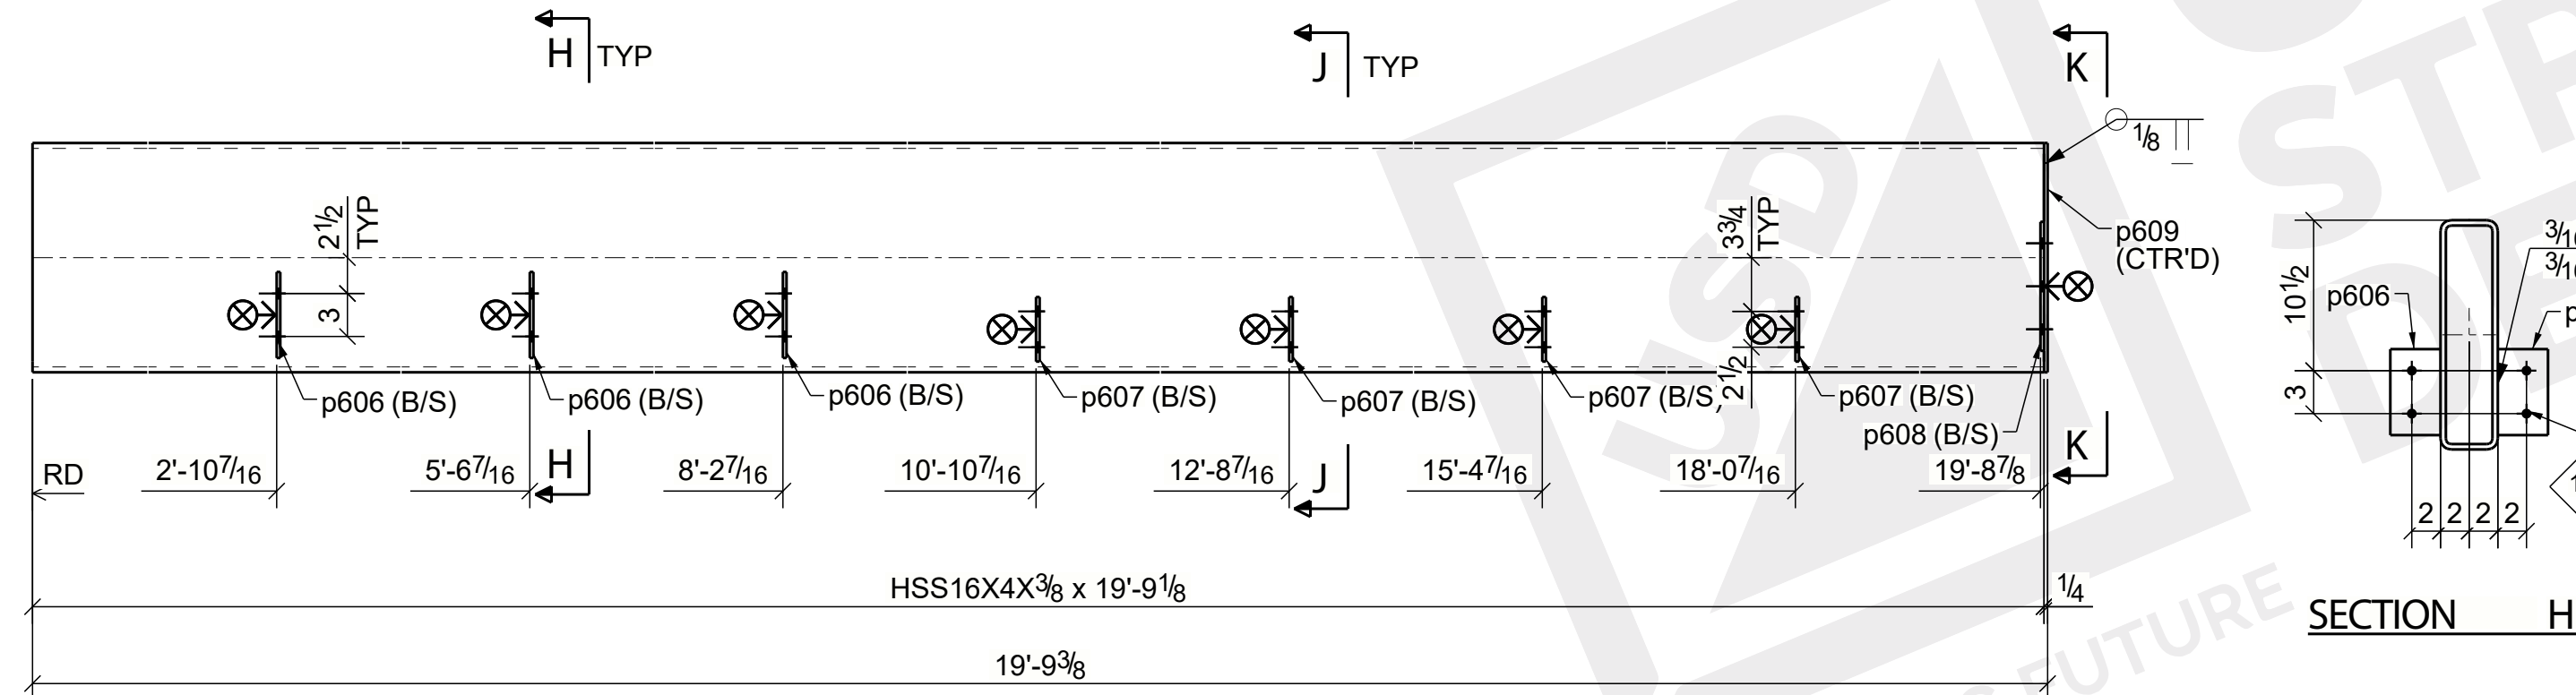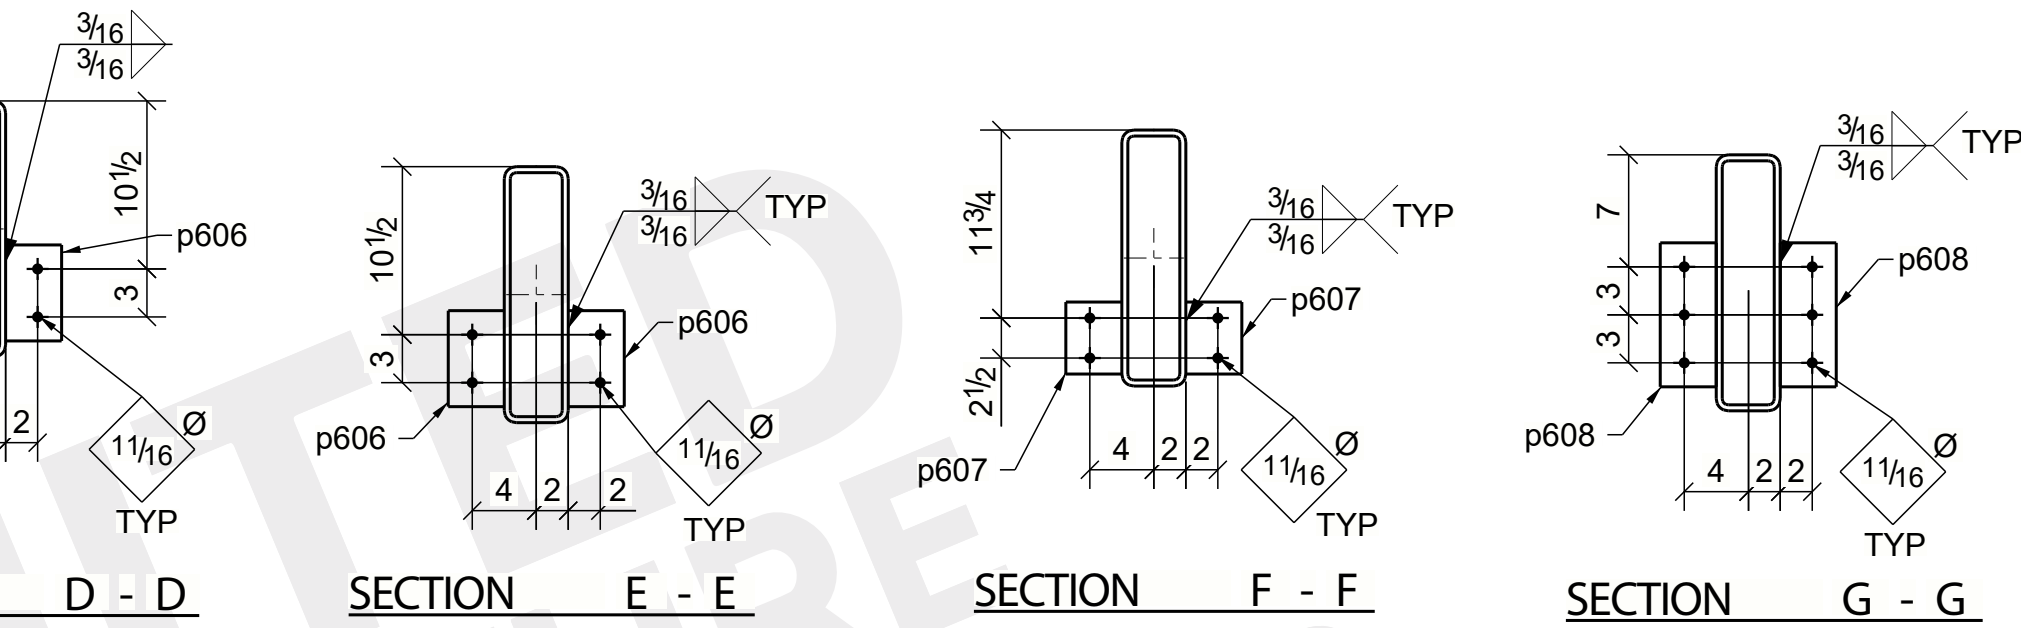

ONE ~ BEAM ~ 39B3
(ONE @ E15)

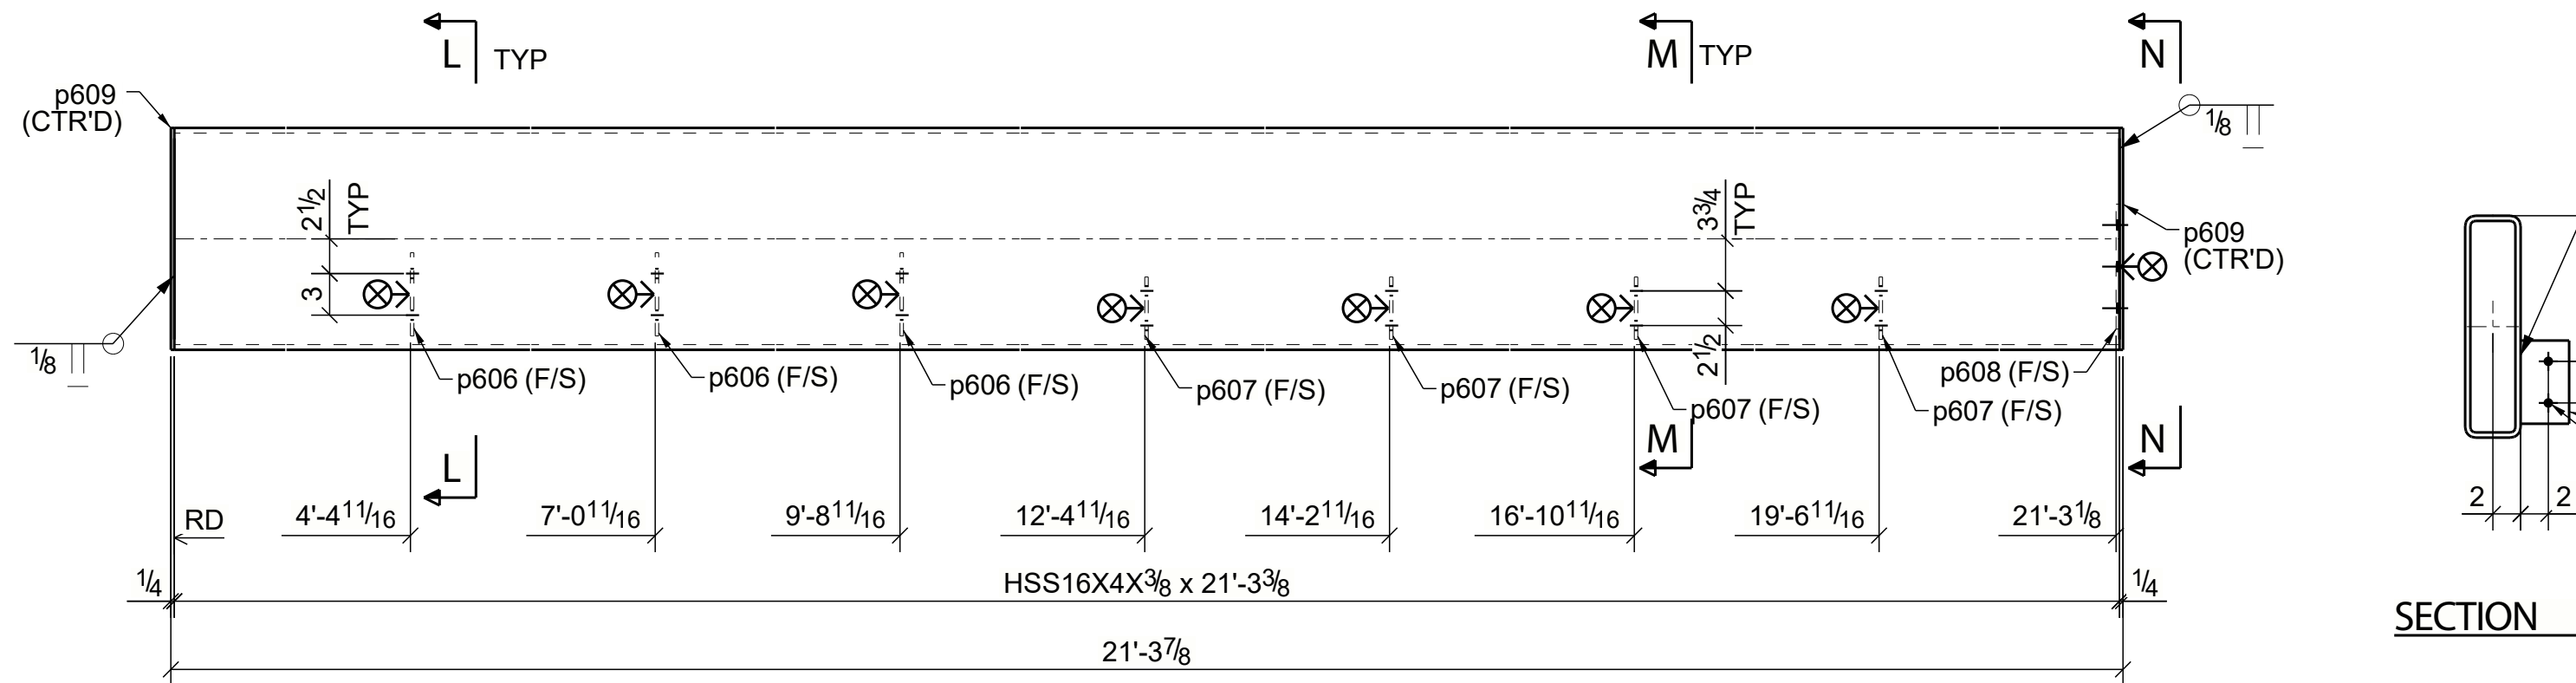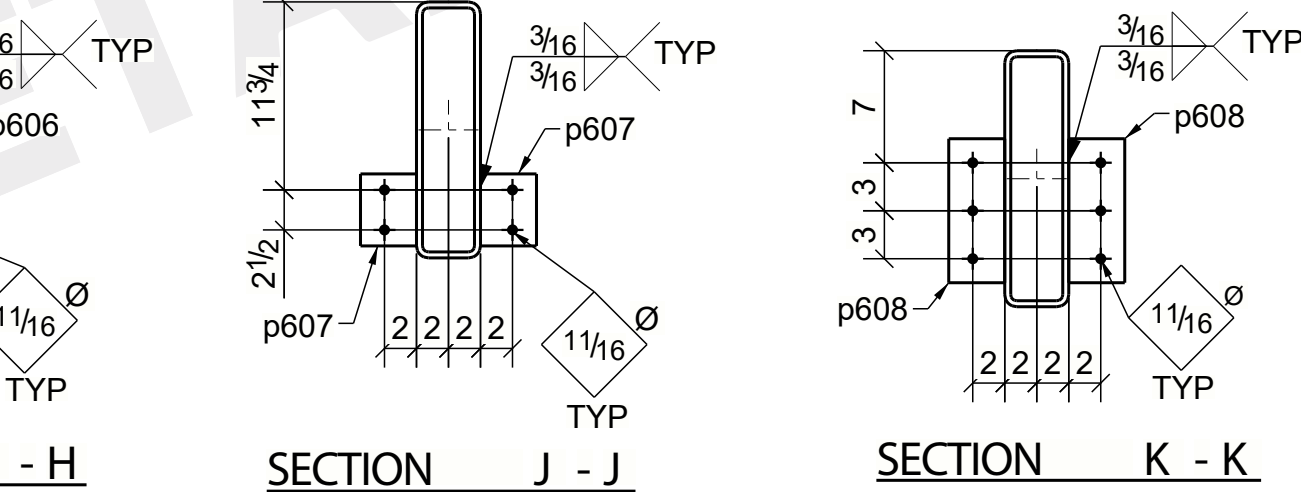

ONE ~ BEAM ~ 39B4
(ONE @ E15)

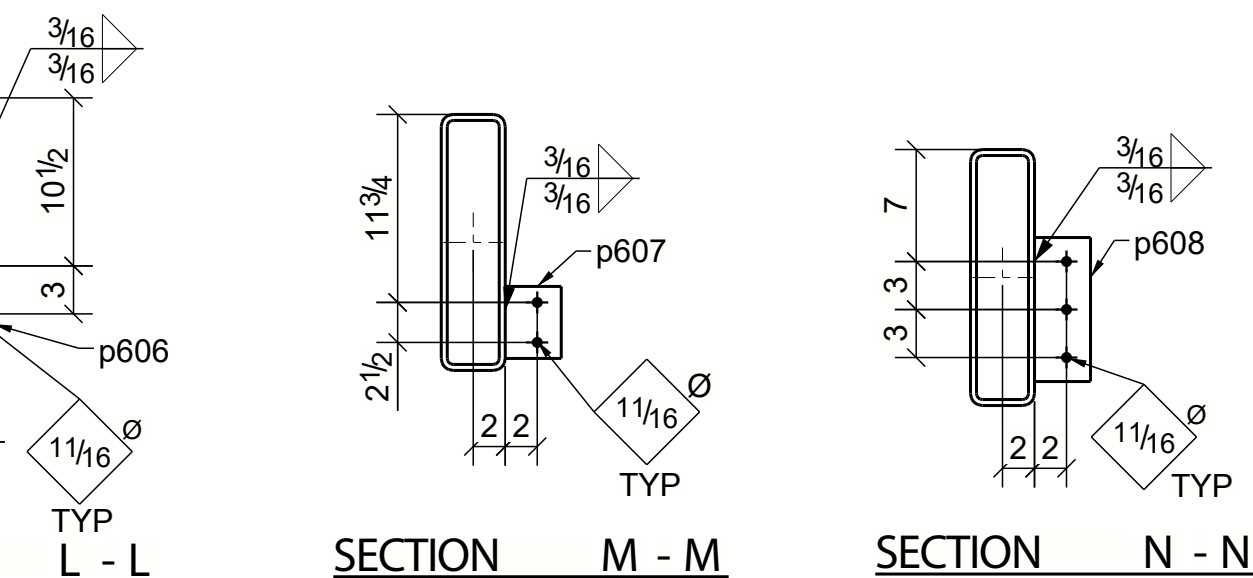








BILL OF MATERIAL					
QTY	PIECE MARK	DESCRIPTION	LENGTH	WEIGHT	REMARKS
1	39B1	BEAM			
1	39B1	HSS16X4X3/8	25'-0 7/8"	1126	A500-GR.C
1	p604	FB1/4"x4"	1'-4"	5	A36
5	p606	FB1/4"x3 1/2"	0'-6"	1	A36
4	p607	FB1/4"x3 1/2"	0'-4 1/2"	1	A36
1	p608	FB1/4"x3 1/2"	0'-9"	2	A36
1	p609	FB1/4"x4"	1'-4"	5	A36
1	39B2	BEAM			
1	39B2	HSS16X4X3/8	25'-0 7/8"	1126	A500-GR.C
8	p606	FB1/4"x3 1/2"	0'-6"	1	A36
8	p607	FB1/4"x3 1/2"	0'-4 1/2"	1	A36
2	p608	FB1/4"x3 1/2"	0'-9"	2	A36
2	p609	FB1/4"x4"	1'-4"	5	A36
1	39B3	BEAM			
1	39B3	HSS16X4X3/8	19'-9 1/8"	888	A500-GR.C
6	p606	FB1/4"x3 1/2"	0'-6"	1	A36
8	p607	FB1/4"x3 1/2"	0'-4 1/2"	1	A36
2	p608	FB1/4"x3 1/2"	0'-9"	2	A36
1	p609	FB1/4"x4"	1'-4"	5	A36
1	39B4	BEAM			
1	39B4	HSS16X4X3/8	21'-3 3/8"	956	A500-GR.C
3	p606	FB1/4"x3 1/2"	0'-6"	1	A36
4	p607	FB1/4"x3 1/2"	0'-4 1/2"	1	A36
1	p608	FB1/4"x3 1/2"	0'-9"	2	A36
2	p609	FB1/4"x4"	1'-4"	5	A36
TOTAL WEIGHT(LBS)IN THIS DRAWING				4138	

MATERIAL: A36 U.N.O
WELD: E70XX
REF:

PAINT: STD.SHOP
HLS:13/16Ø U.N.O
EDGE DIST: 1"1/2 UNO

0	02/27/2023	For Fabrication	SNE
A	02/16/2023	For Approval	SNE
REV.	DATE	DESCRIPTION	BY
UNITED STRUCTURE DETAILING INC PRINT RECORD JOB: WHATABURGER LOCATION: 3900 EAST RACE AVENUE SEARCY,AR 72143 CONTRACTOR: MITCHELL BROTHERS ARCHITECT: CASTLES DESIGN GROUP DETAILED BY: SAN DATE: 02/16/2023 CONTRACT NO. 23-877 CHECKED BY: AMK DATE: 02/16/2023 SHEET NO. 39			

BILL OF MATERIAL					
QTY	PIECE MARK	DESCRIPTION	LENGTH	WEIGHT	REMARKS
11	40B1	BEAMS			
11	40B1	MC8X8.5	10'-0"	936	A36
12	40B2	BEAMS			
12	40B2	C6X8.2	10'-0"	976	A36
3	40B3	BEAMS			
3	40B3	MC12X10.6	10'-0"	316	A36
1	40B4	BEAM			
1	40B4	HSS16X4X3/8	10'-0 15/16"	453	A500-GR.C
1	40B5	BEAM			
1	40B5	HSS3X3X1/4	1'-2 7/16"	10	A500-GR.C
1	40B6	BEAM			
1	40B6	HSS16X4X3/8	20'-5 15/16"	921	A500-GR.C
1	40B7	BEAM			
1	40B7	HSS3X3X1/4	1'-0 7/16"	9	A500-GR.C
TOTAL WEIGHT(LBS)IN THIS DRAWING				3620	

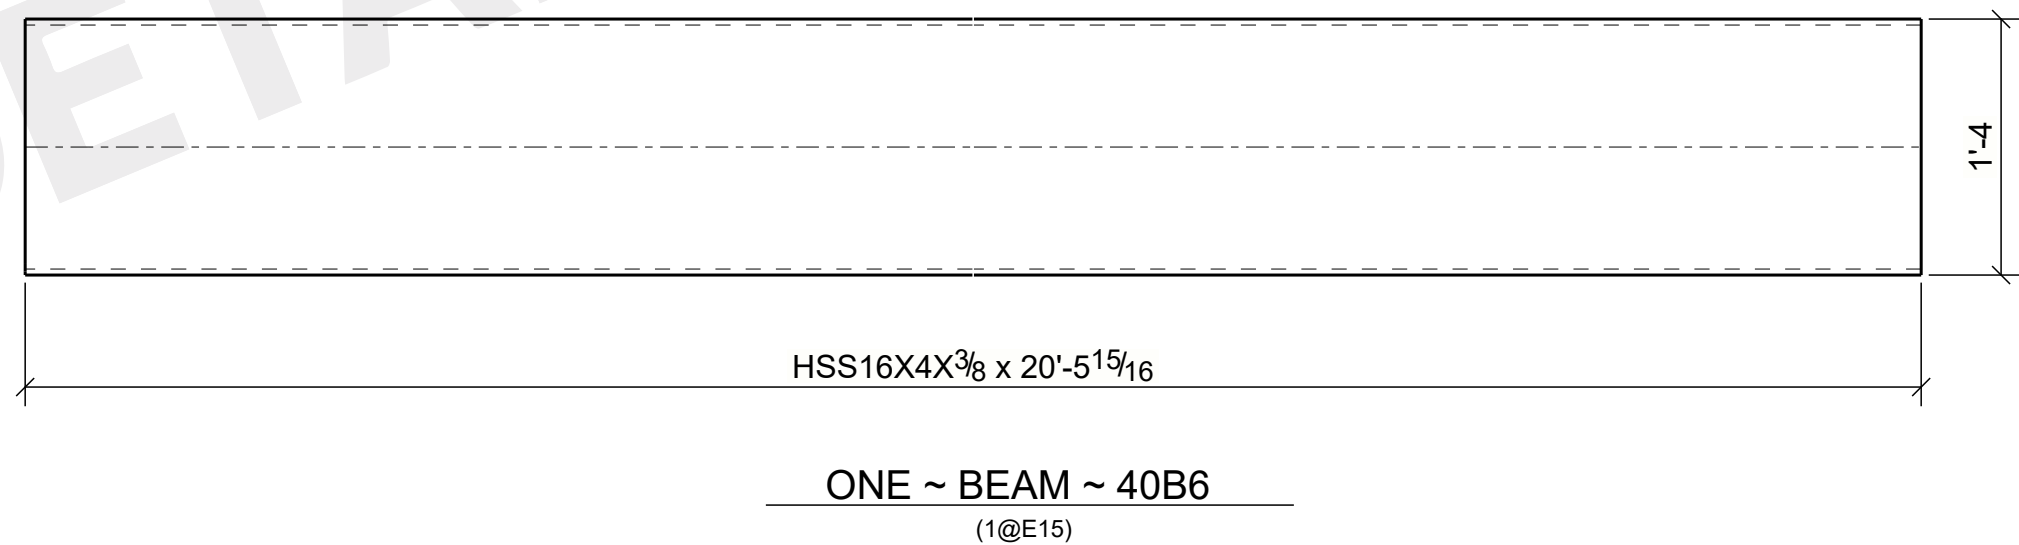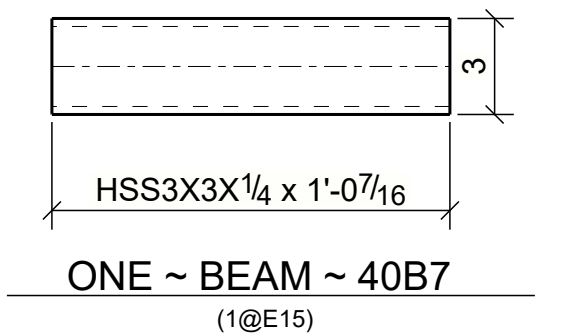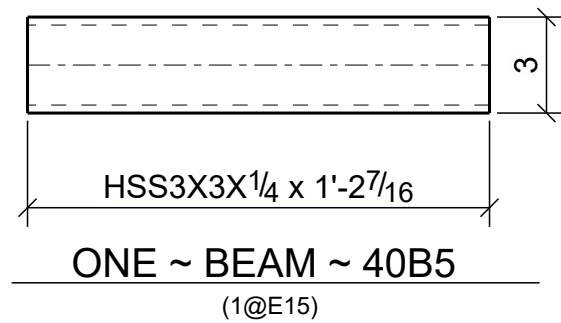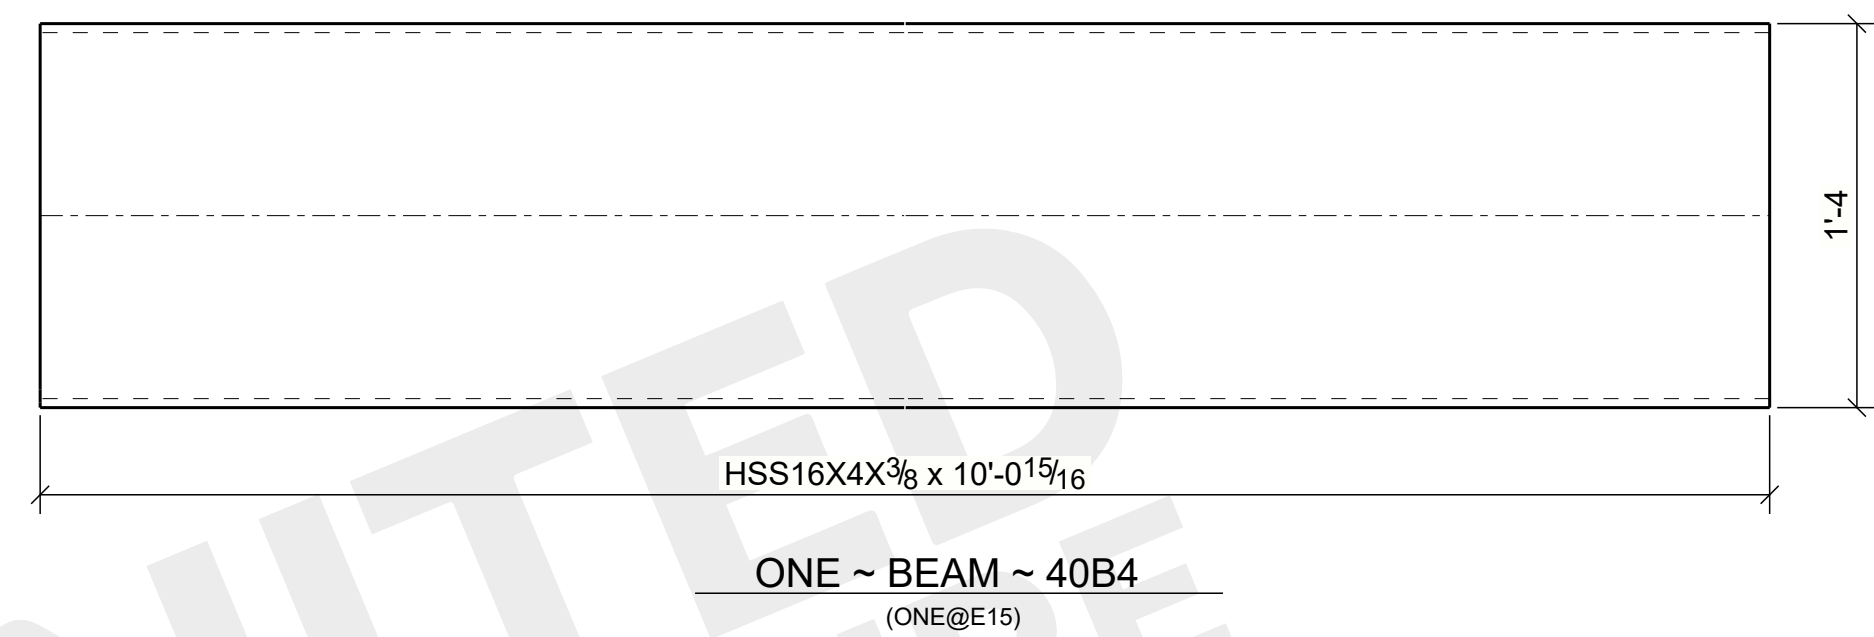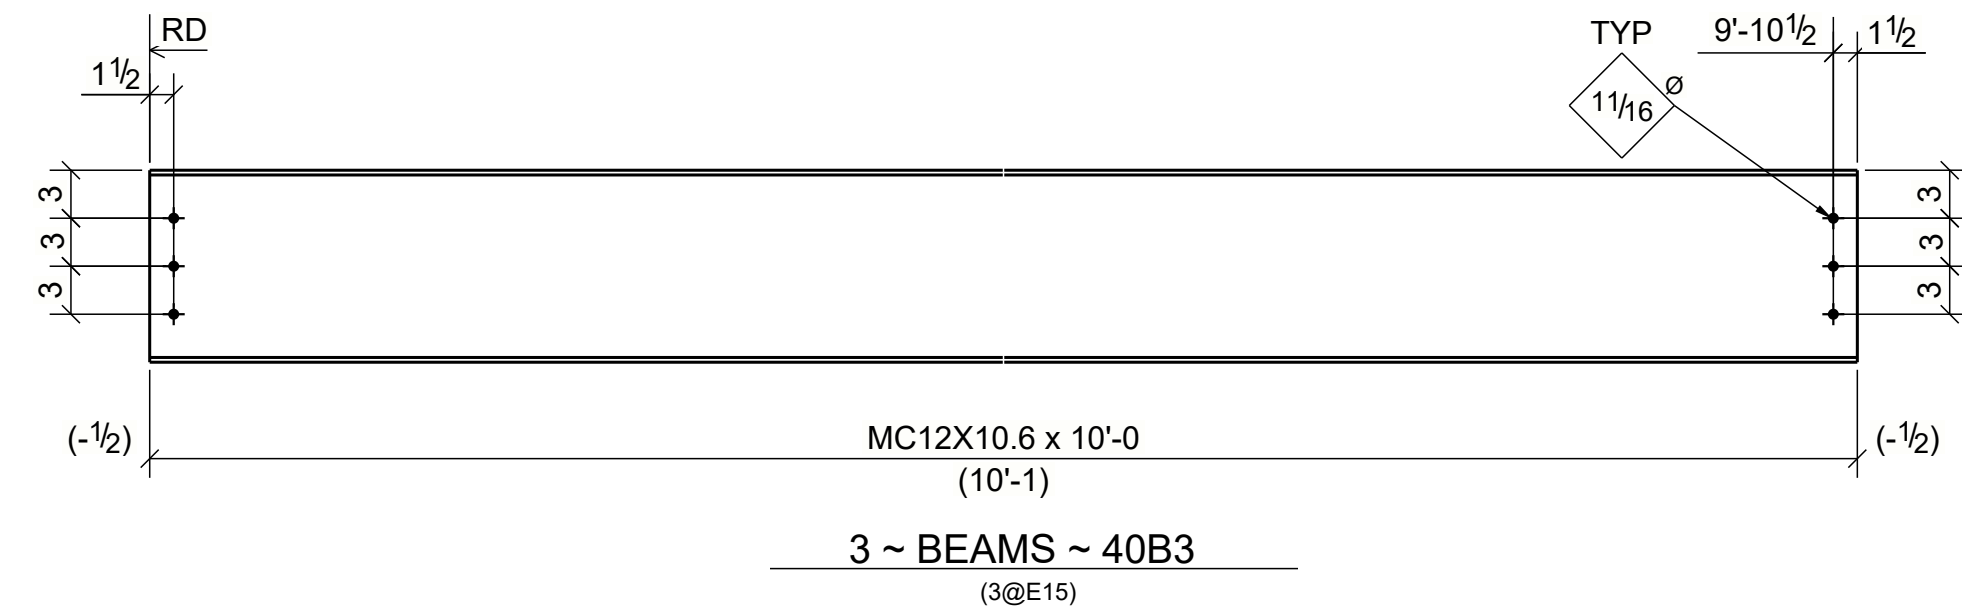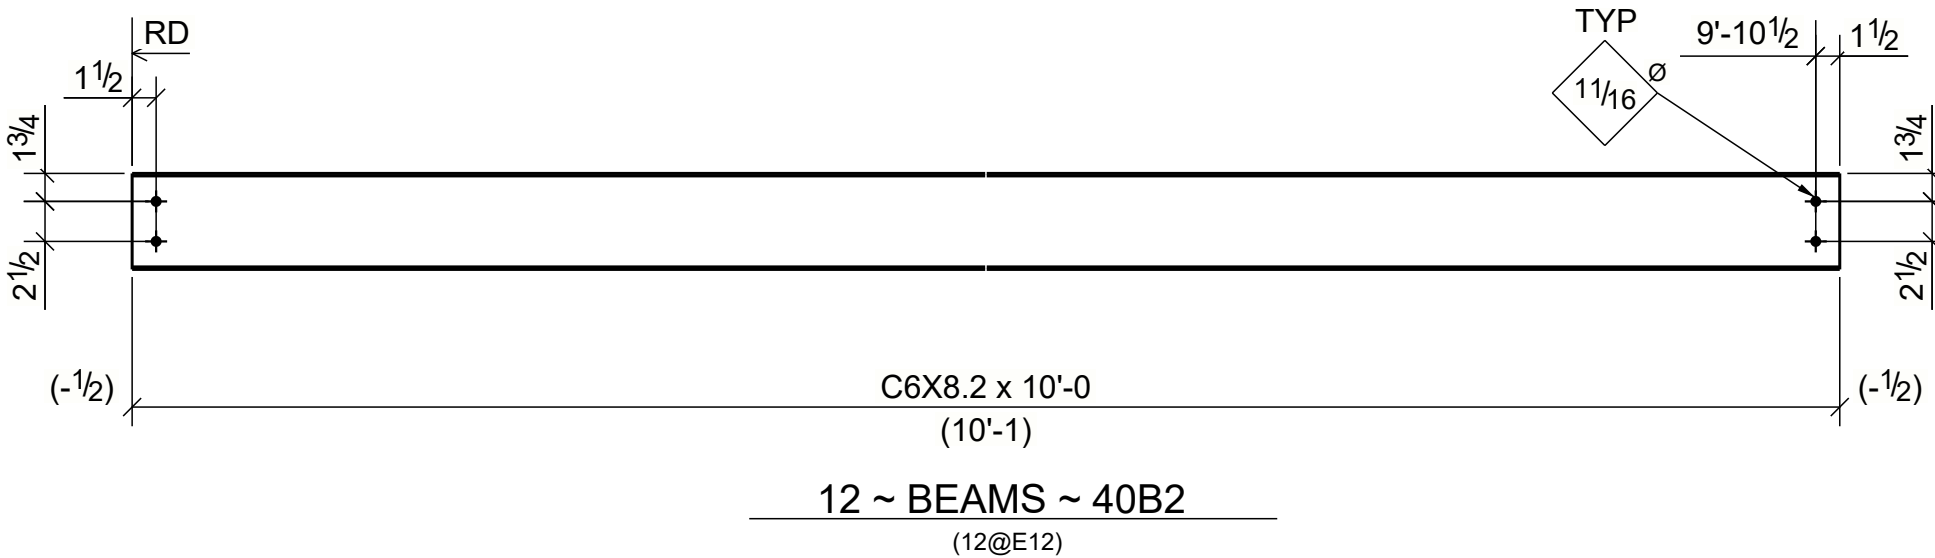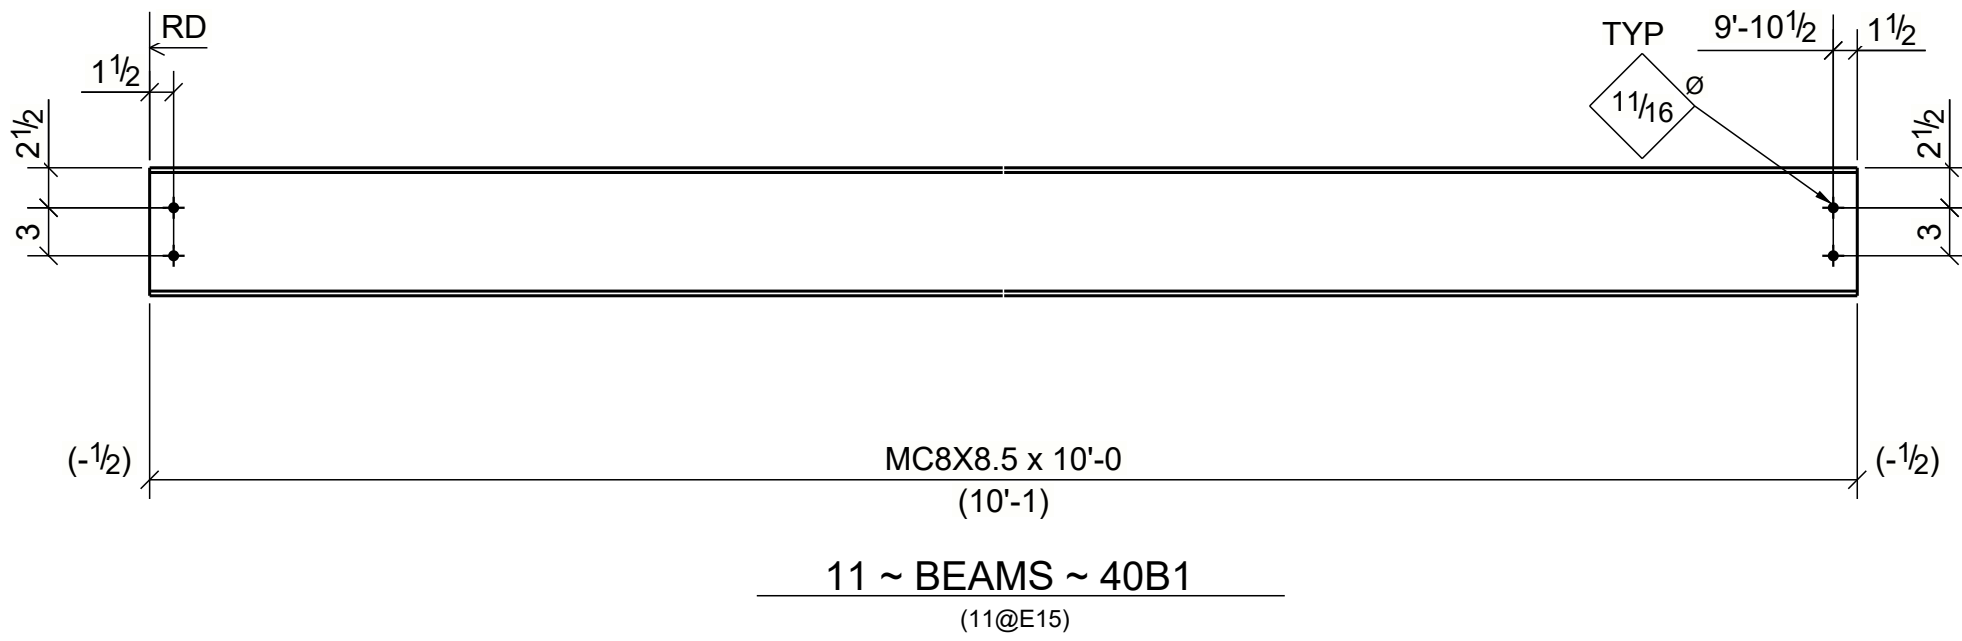

MATERIAL: A36 U.N.O
WELD: E70XX
REF:

PAINT: STD.SHOP
HLS:13/16Ø U.N.O
EDGE DIST: 1"1/2 UNO

△			
0	02/27/2023	For Fabrication	SNE
A	02/16/2023	For Approval	SNE
REV.	DATE	DESCRIPTION	BY
USD UNITED STRUCTURE DETAILING INC			
PRINT RECORD			
NO.	PURPOSE	DATE	JOB: WHATABURGER
			LOCATION: 3900 EAST RACE AVENUE SEARCY,AR 72143
			CONTRACTOR: MITCHELL BROTHERS
			ARCHITECT: CASTLES DESIGN GROUP
			DETAILED BY: SAN DATE: 02/16/2023 CONTRACT NO. 23-877
			CHECKED BY: AMK DATE: 02/16/2023 SHEET NO. 40