
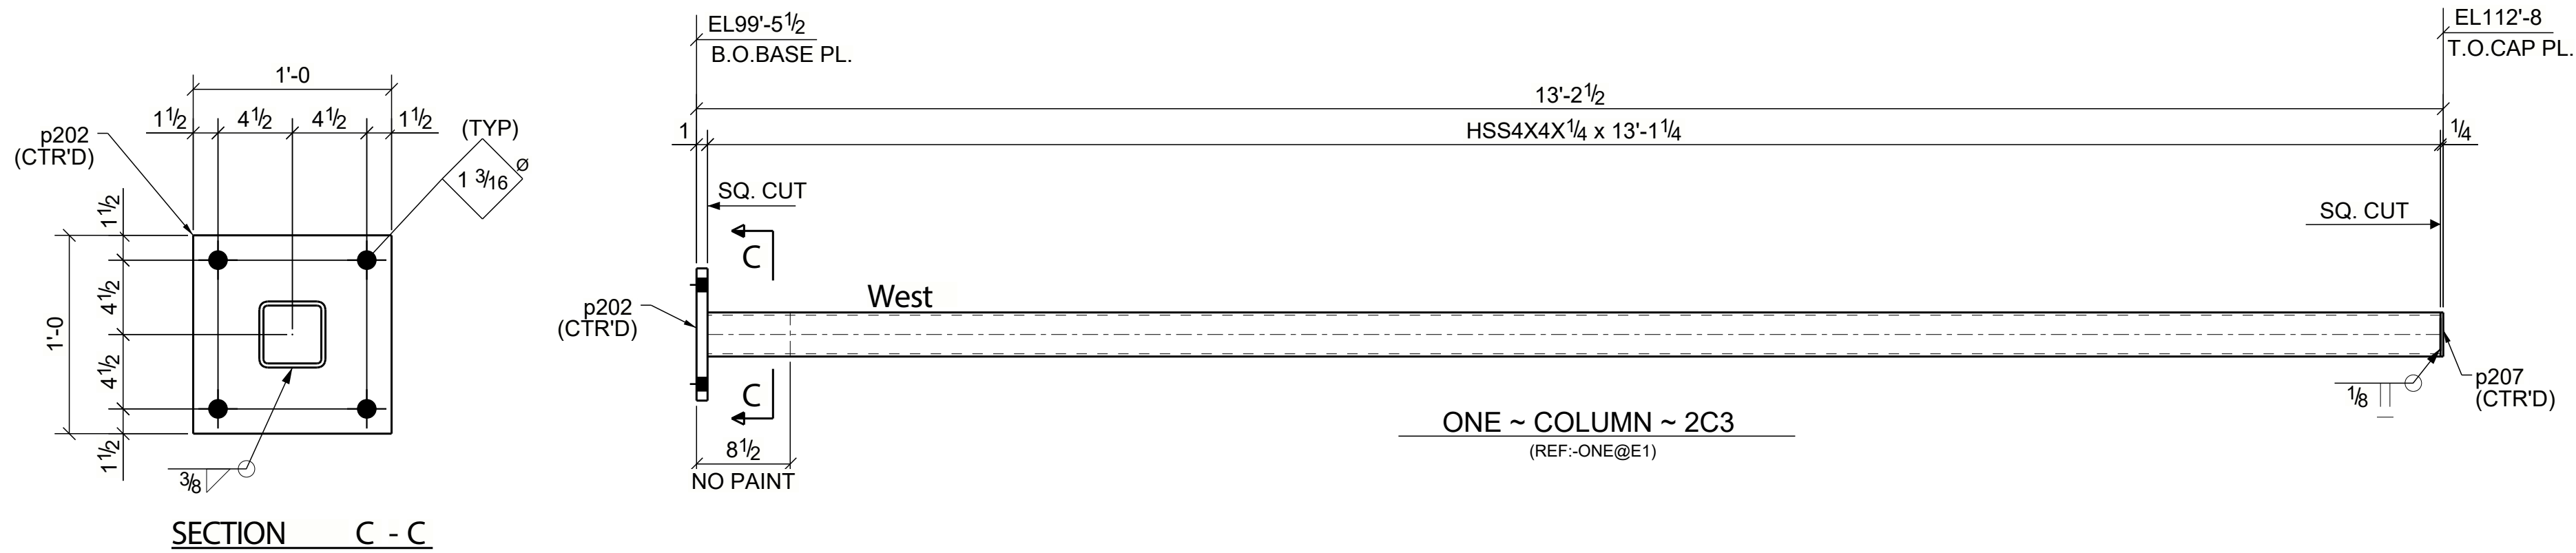
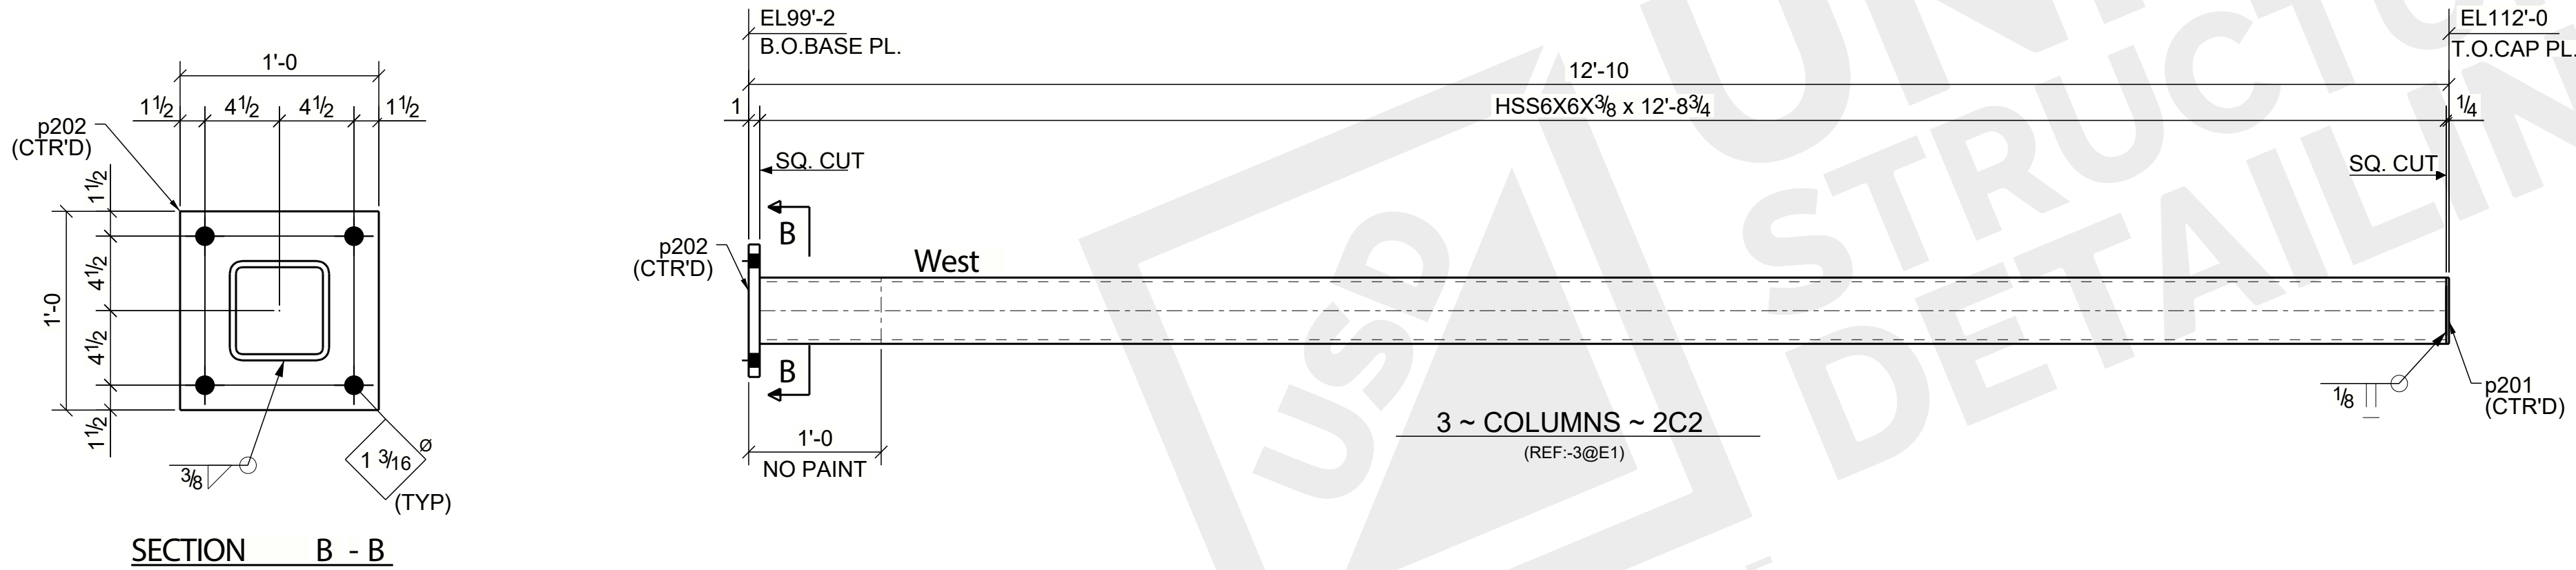


BILL OF MATERIAL

MARK	QTY	DESCRIPTION	LENGTH	WEIGHT	REMARKS
2C1	3	COLUMNS			
2C1	3	HSS5X5X3/8	13'-11 1/4"	879	A500-GR.C
p202	3	FB1"X12"	1'-0"	123	A36
p206	3	FB1/4"X5"	0'-5"	5	A36
2C2	3	COLUMNS			
2C2	3	HSS6X6X3/8	12'-8 3/4"	985	A500-GR.C
p201	3	FB1/4"X6"	0'-6"	8	A36
p202	3	FB1"X12"	1'-0"	123	A36
2C3	1	COLUMN			
2C3	1	HSS4X4X1/4	13'-1 1/4"	150	A500-GR.C
p202	1	FB1"X12"	1'-0"	41	A36
p207	1	FB1/4"X4"	0'-4"	1	A36
TOTAL WEIGHT THIS DRAWING				2315	

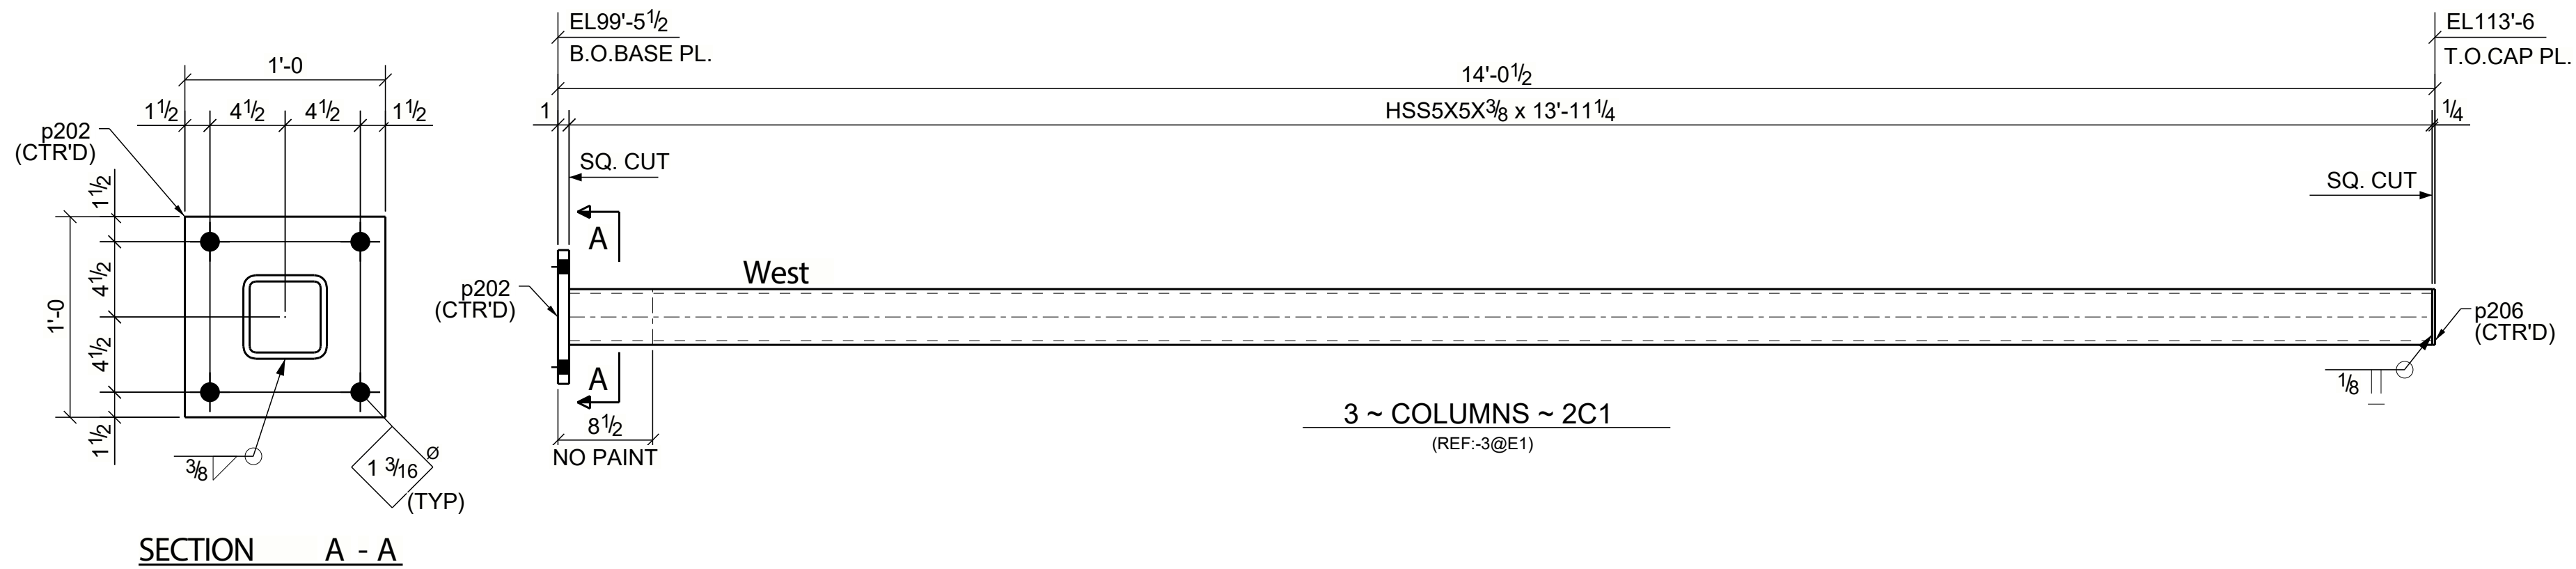


MATERIAL: A36 U.N.O
WELD: E70XX
REF:A1.1 & S1.1


PAINT: SHOP PRIME
HLS:11/16Ø U.N.O EDGE DIST: 1"1/2 UNO

△			
0	09/20/2023	For Fabrication	SNE
A	09/15/2023	For Approval	SNE
REV.	DATE	DESCRIPTION	BY
 UNITED STRUCTURE DETAILING INC			
PRINT RECORD			
NO.	PURPOSE	DATE	JOB: WHATABURGER PRYOR, OK
			LOCATION: 5377 SOUTH MILL STREET PRYOR, OKLAHOMA 74361
			CONTRACTOR: --
			ARCHITECT: CHRIS MARTIN
			DETAILED BY: <u>SNE</u> DATE: <u>09/15/2023</u> CONTRACT NO. <u>23-902</u>
			CHECKED BY: <u>AMK</u> DATE: <u>09/15/2023</u> SHEET NO. <u>2</u> △ 0

BILL OF MATERIAL					
MARK	QTY	DESCRIPTION	LENGTH	WEIGHT	REMARKS
2C1	1	COLUMN			SQ-2
2C1	1	HSS5X5X3/8	15'-3 3/4"	322	A500-GR C
p301	1	PL1/4"x3 1/2"	1'-0"	3	A572
p302	1	PL1"x12"	1'-0"	41	A572
p307	1	PL5/16"x3 1/2"	1'-6"	6	A572
p314	1	PL1/4"x5"	0'-5"	2	A572
2C2	1	COLUMN			SQ-2
2C2	1	HSS5X5X3/8	15'-3 3/4"	322	A500-GR C
p302	1	PL1"x12"	1'-0"	41	A572
p307	2	PL5/16"x3 1/2"	1'-6"	11	A572
p308	1	PL5/16"x3 1/2"	1'-3"	5	A572
p314	1	PL1/4"x5"	0'-5"	2	A572
TOTAL WEIGHT THIS DRAWING				754	

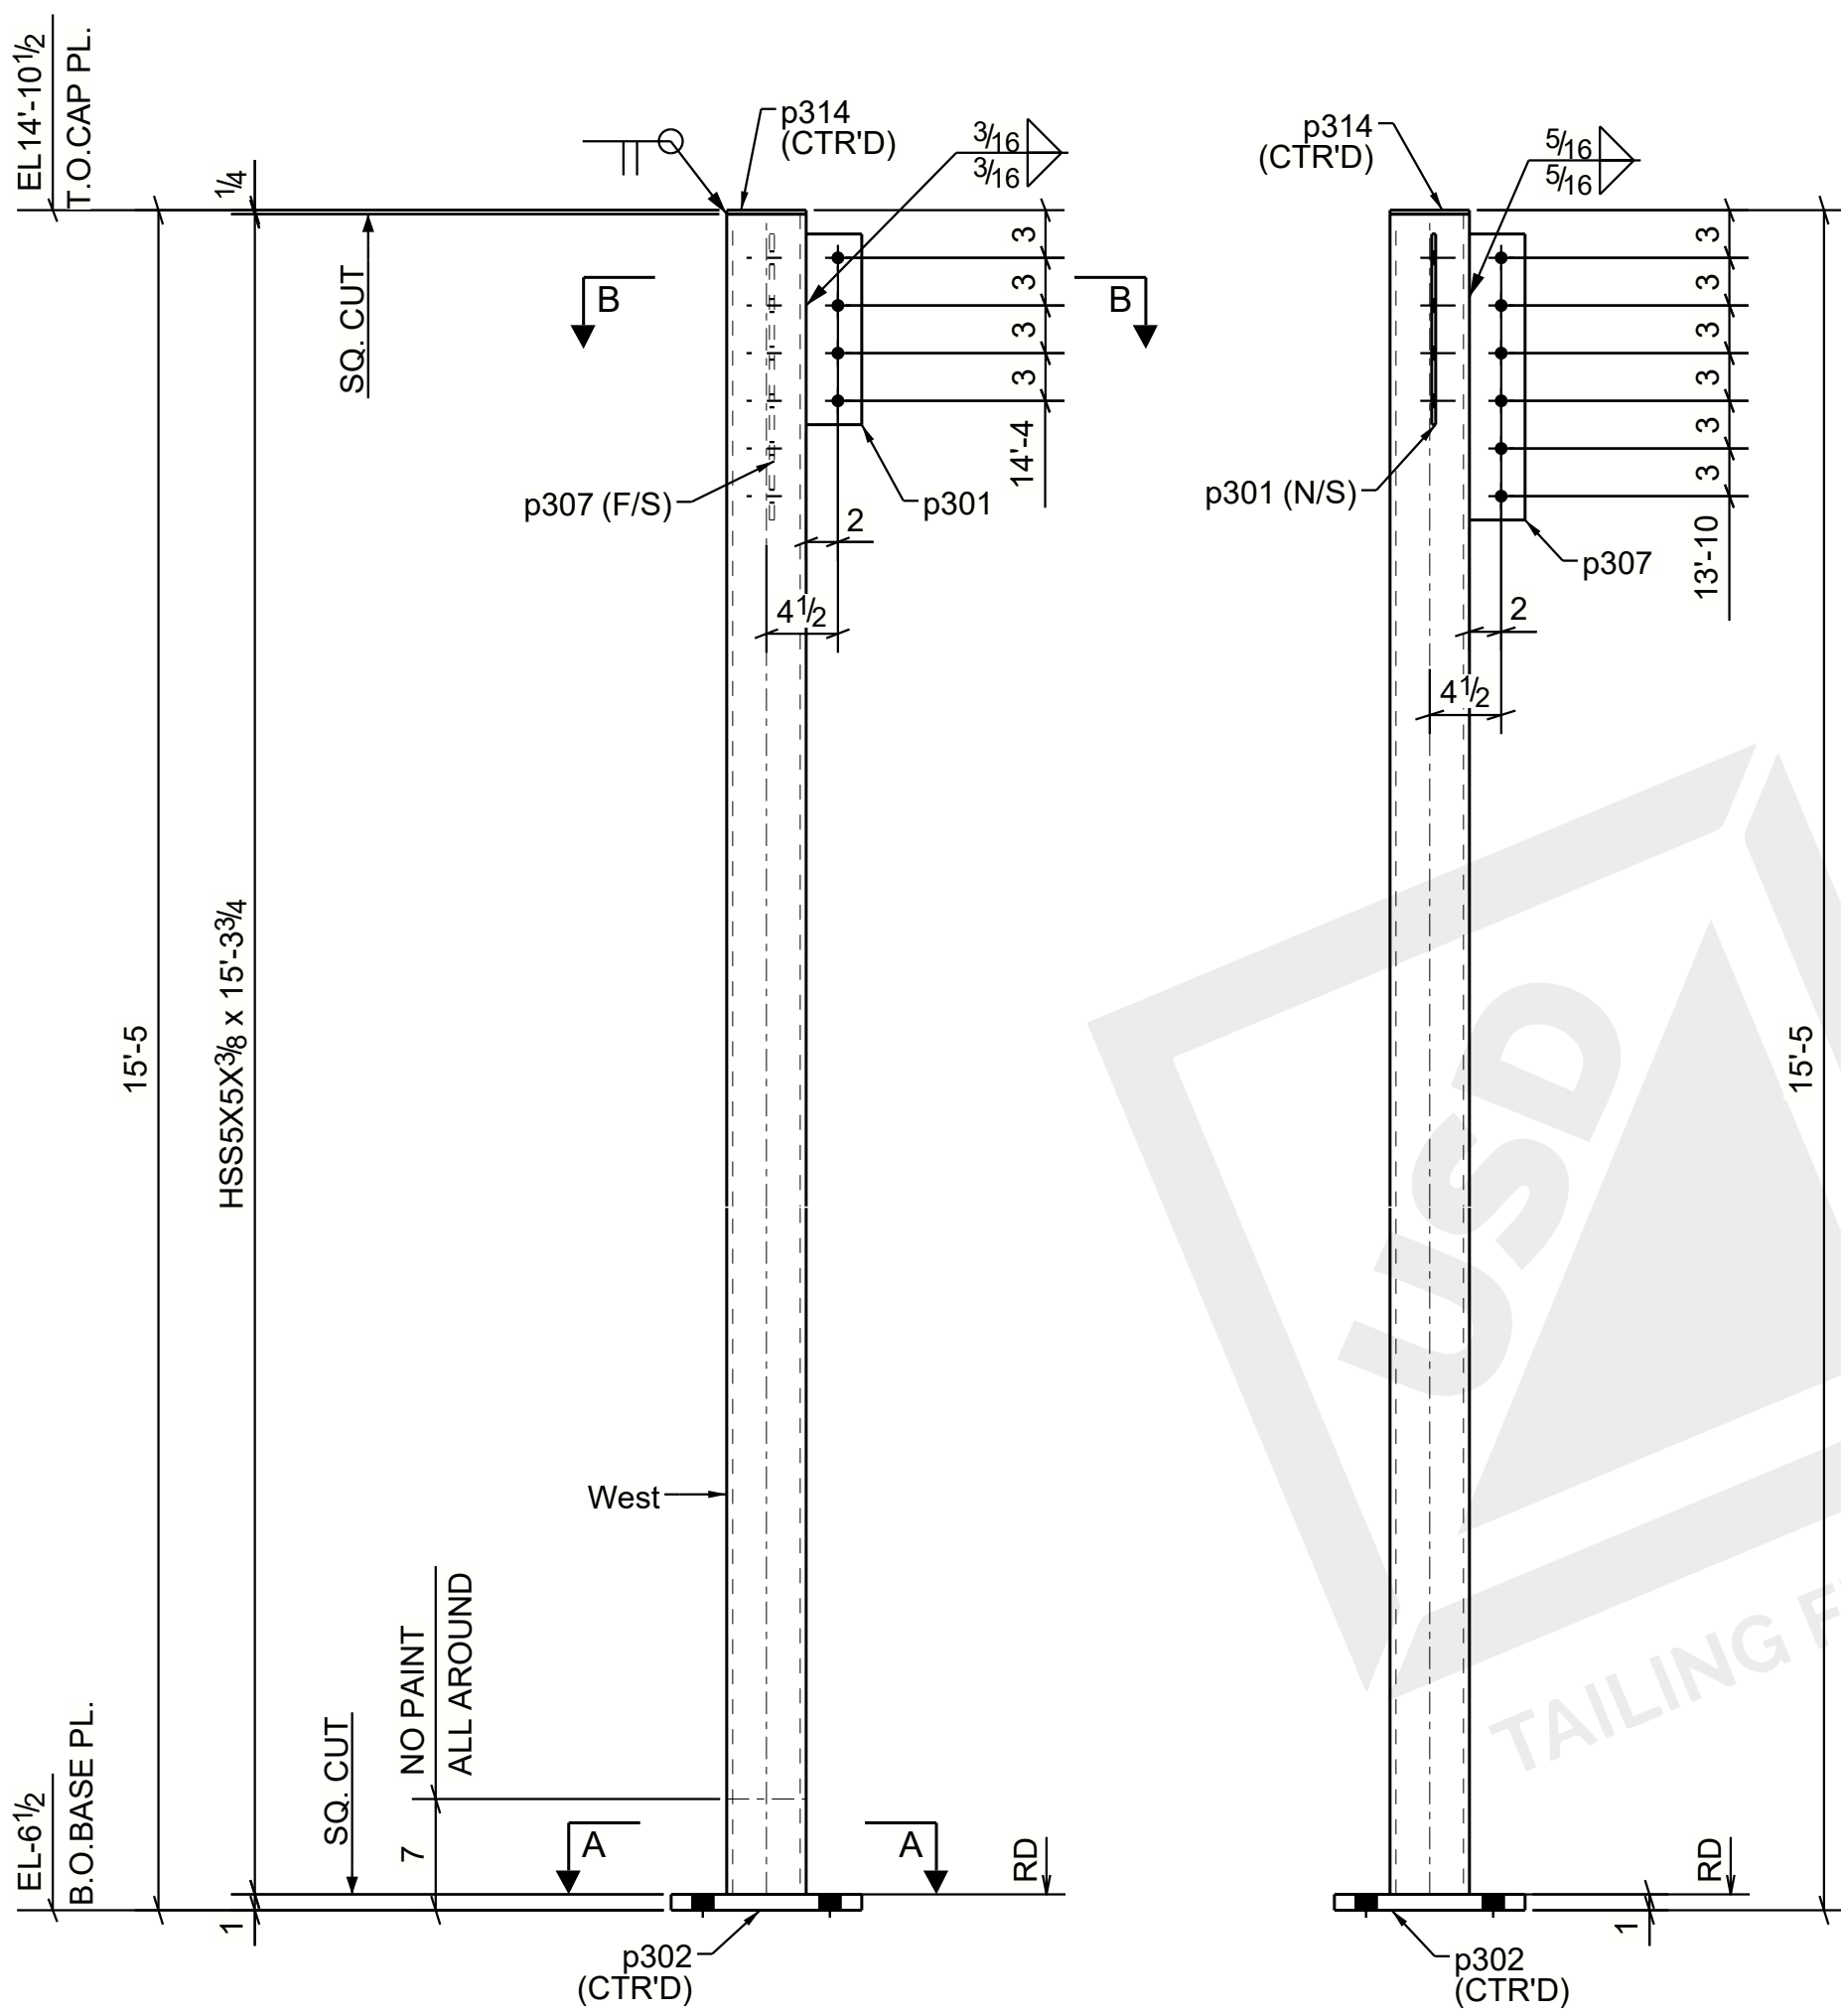

ONE ~ COLUMN ~ 2C1
(ONE @ E301)

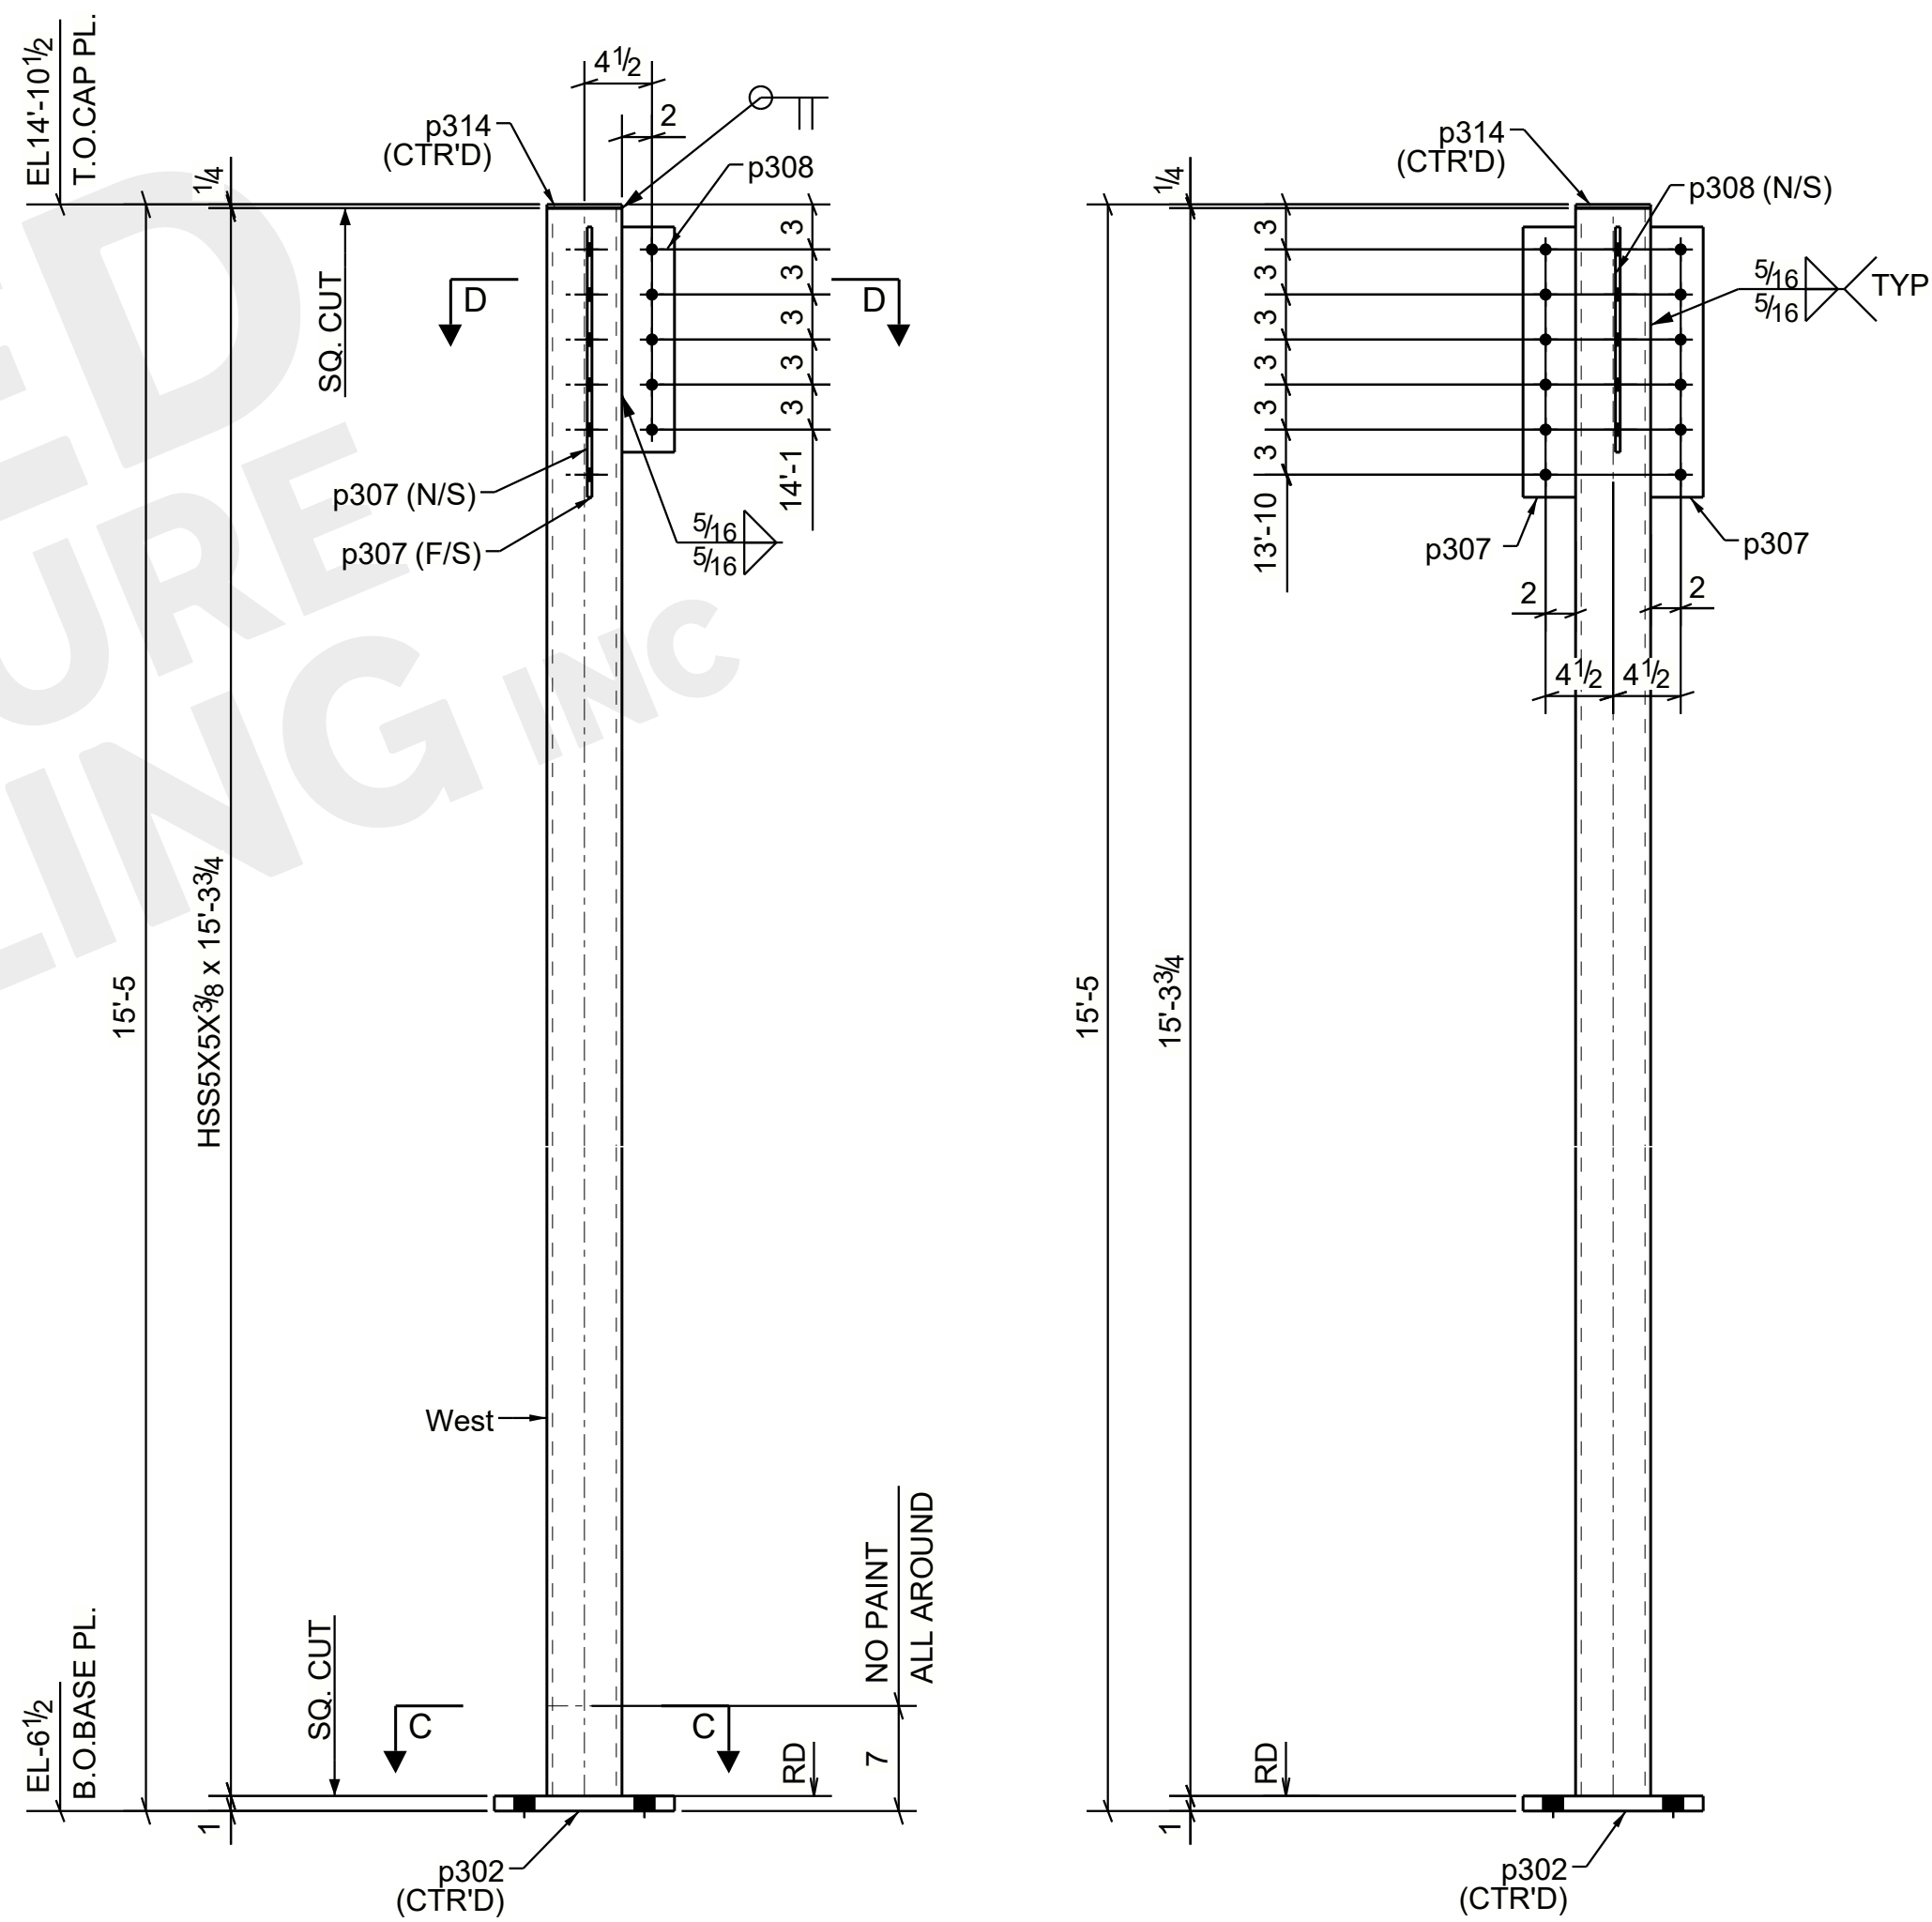

ONE ~ COLUMN ~ 2C2
(ONE @ E301)

MATERIAL: A572
WELDS: E70XX
REF:



SURFACE PREP: SSPC-SP3
PAINT: SHOP PRIME

HLS: 13/160 EDGE DIST: 1"1/2 UNO

△			
△			
△	08/08/2023	For Approval	AMP
REV.	DATE	DESCRIPTION	BY
PRINT RECORD			
NO.	PURPOSE	DATE	JOB: SIG SAUER
			LOCATION: 2651 TRIANGLE BUILDING FINISH-OUT
			CONTRACTOR: --
			ARCHITECT: CROMWELL ARCHITECTS ENGINEERS, INC
			DRAWN BY: UJJ DATE: 08/04/2023
			CONTRACT NO. --
			CHECKED BY: AMP DATE: 08/04/2023
			SHEET NO. 2

BILL OF MATERIAL

MARK	QTY	DESCRIPTION	LENGTH	WEIGHT	REMARKS
3C1	1	COLUMN			SQ-2
3C1	1	HSS5X5X3/8	15'-3 3/4"	322	A500-GR.C
p301	1	PL1/4"X3 1/2"	1'-0"	3	A572
p302	1	PL1"X12"	1'-0"	41	A572
p307	1	PL5/16"X3 1/2"	1'-6"	6	A572
p314	1	PL1/4"X5"	0'-5"	2	A572
3C2	3	COLUMNS			SQ-2
3C2	3	HSS5X5X3/8	15'-3 3/4"	966	A500-GR.C
p301	6	PL1/4"X3 1/2"	1'-0"	18	A572
p302	3	PL1"X12"	1'-0"	123	A572
p307	3	PL5/16"X3 1/2"	1'-6"	17	A572
p314	3	PL1/4"X5"	0'-5"	5	A572
TOTAL WEIGHT THIS DRAWING				1502	

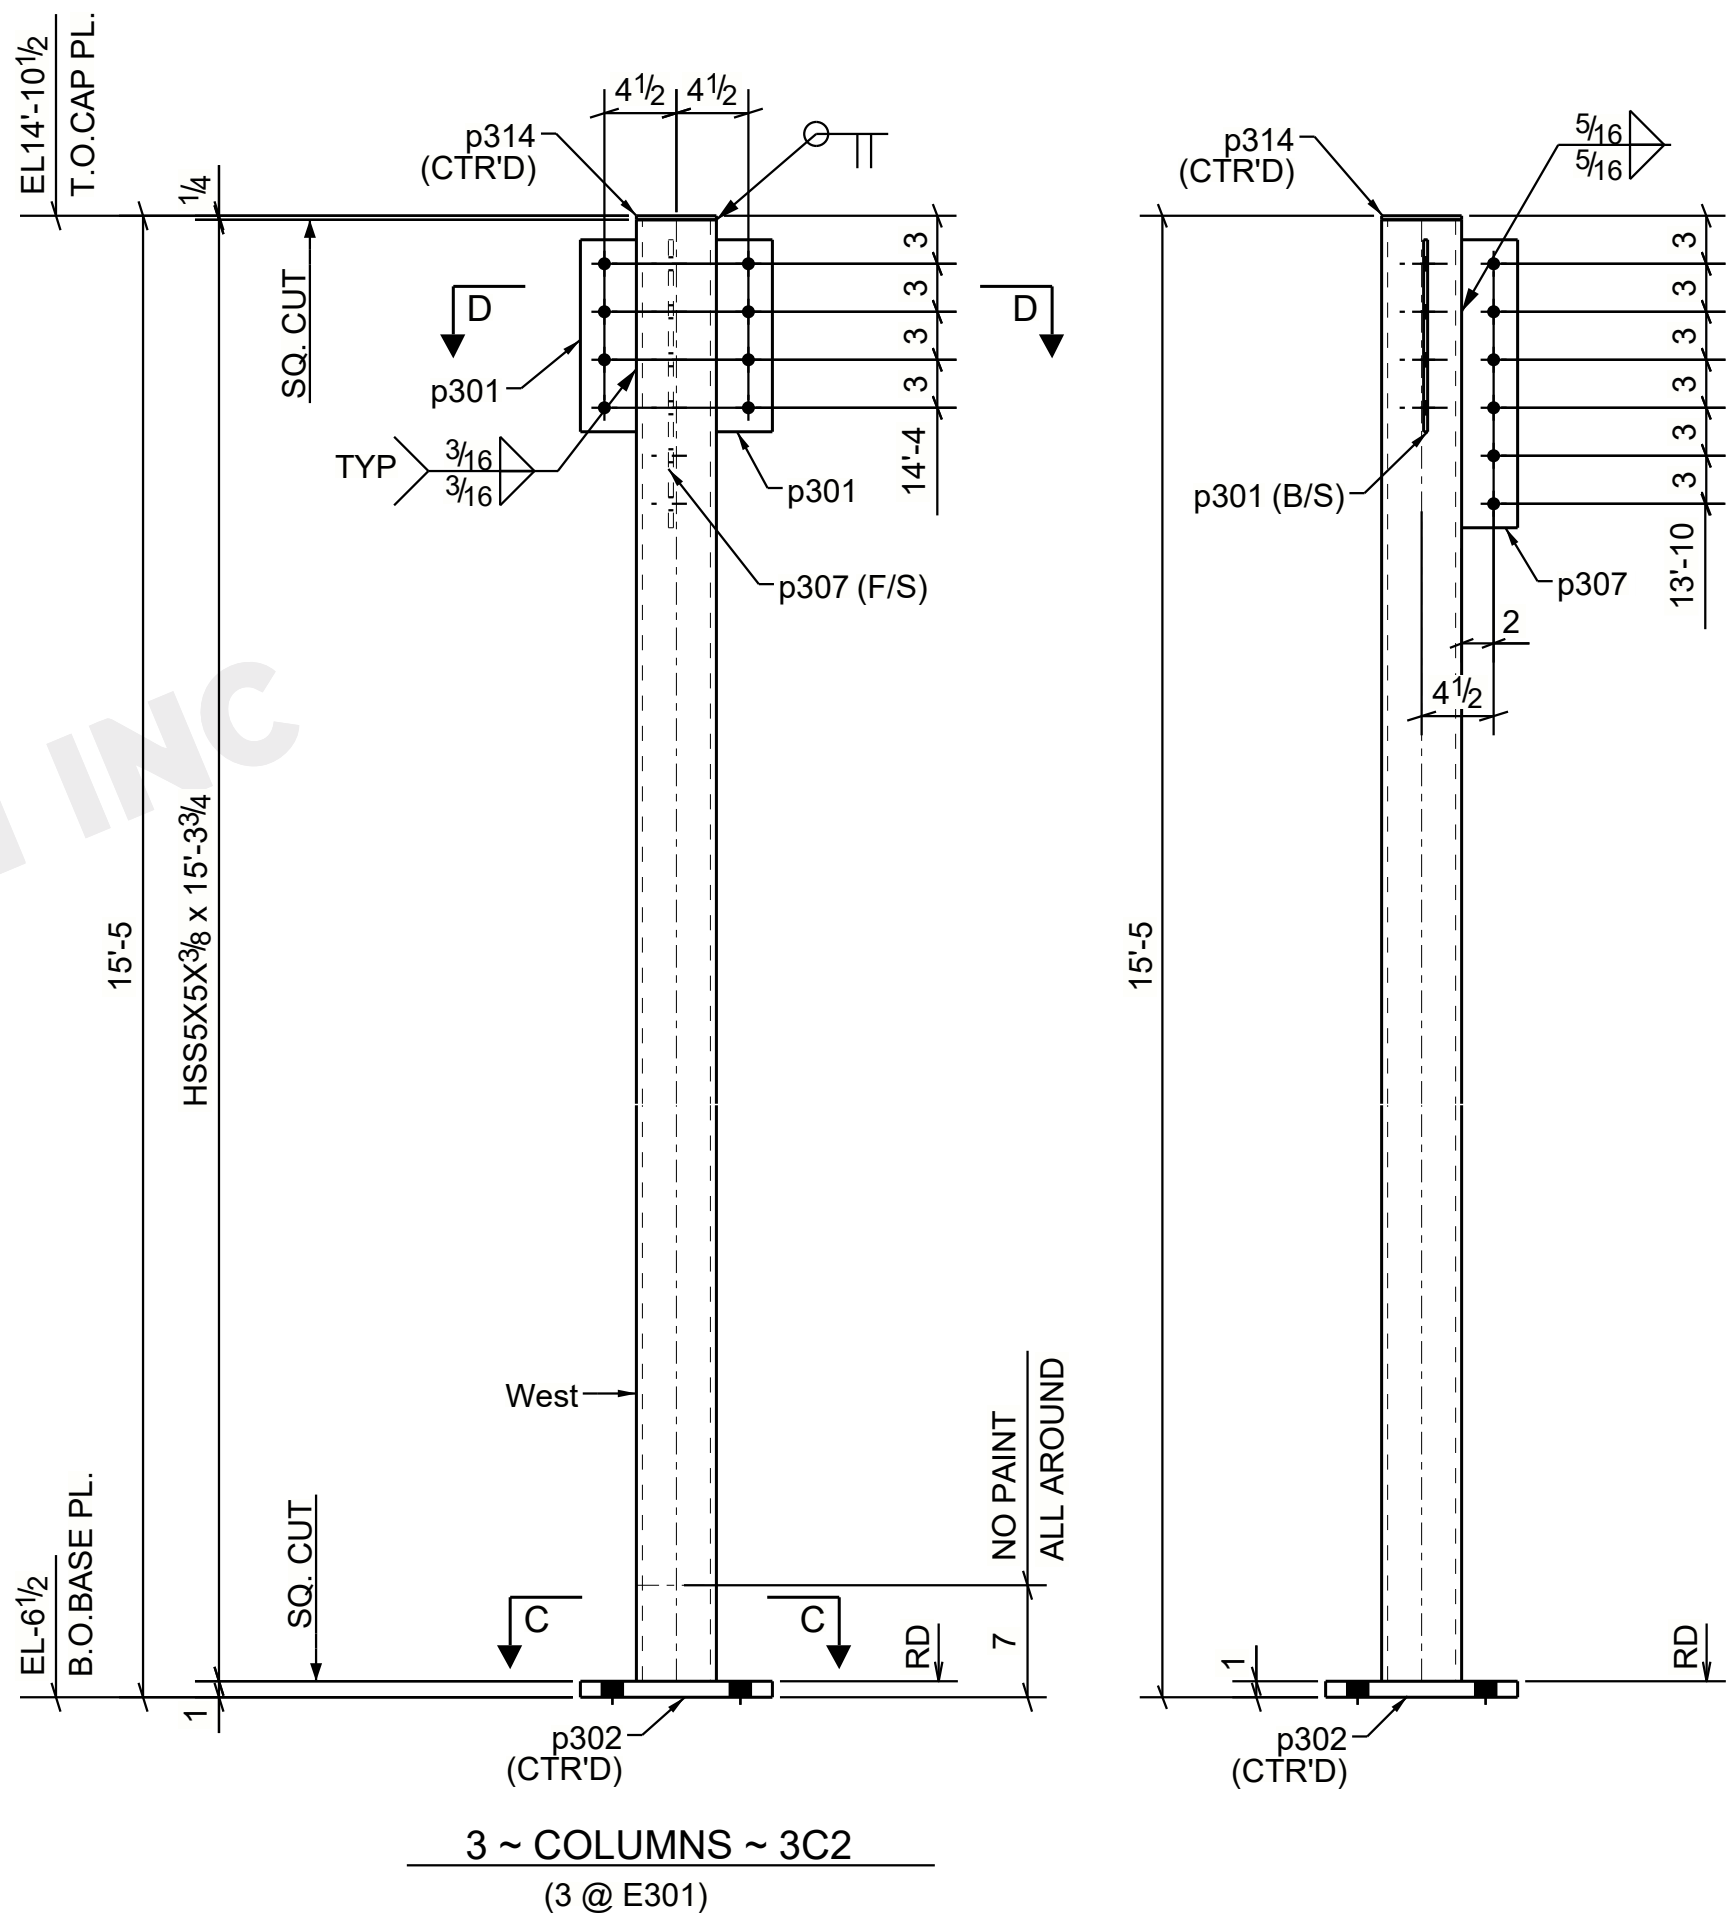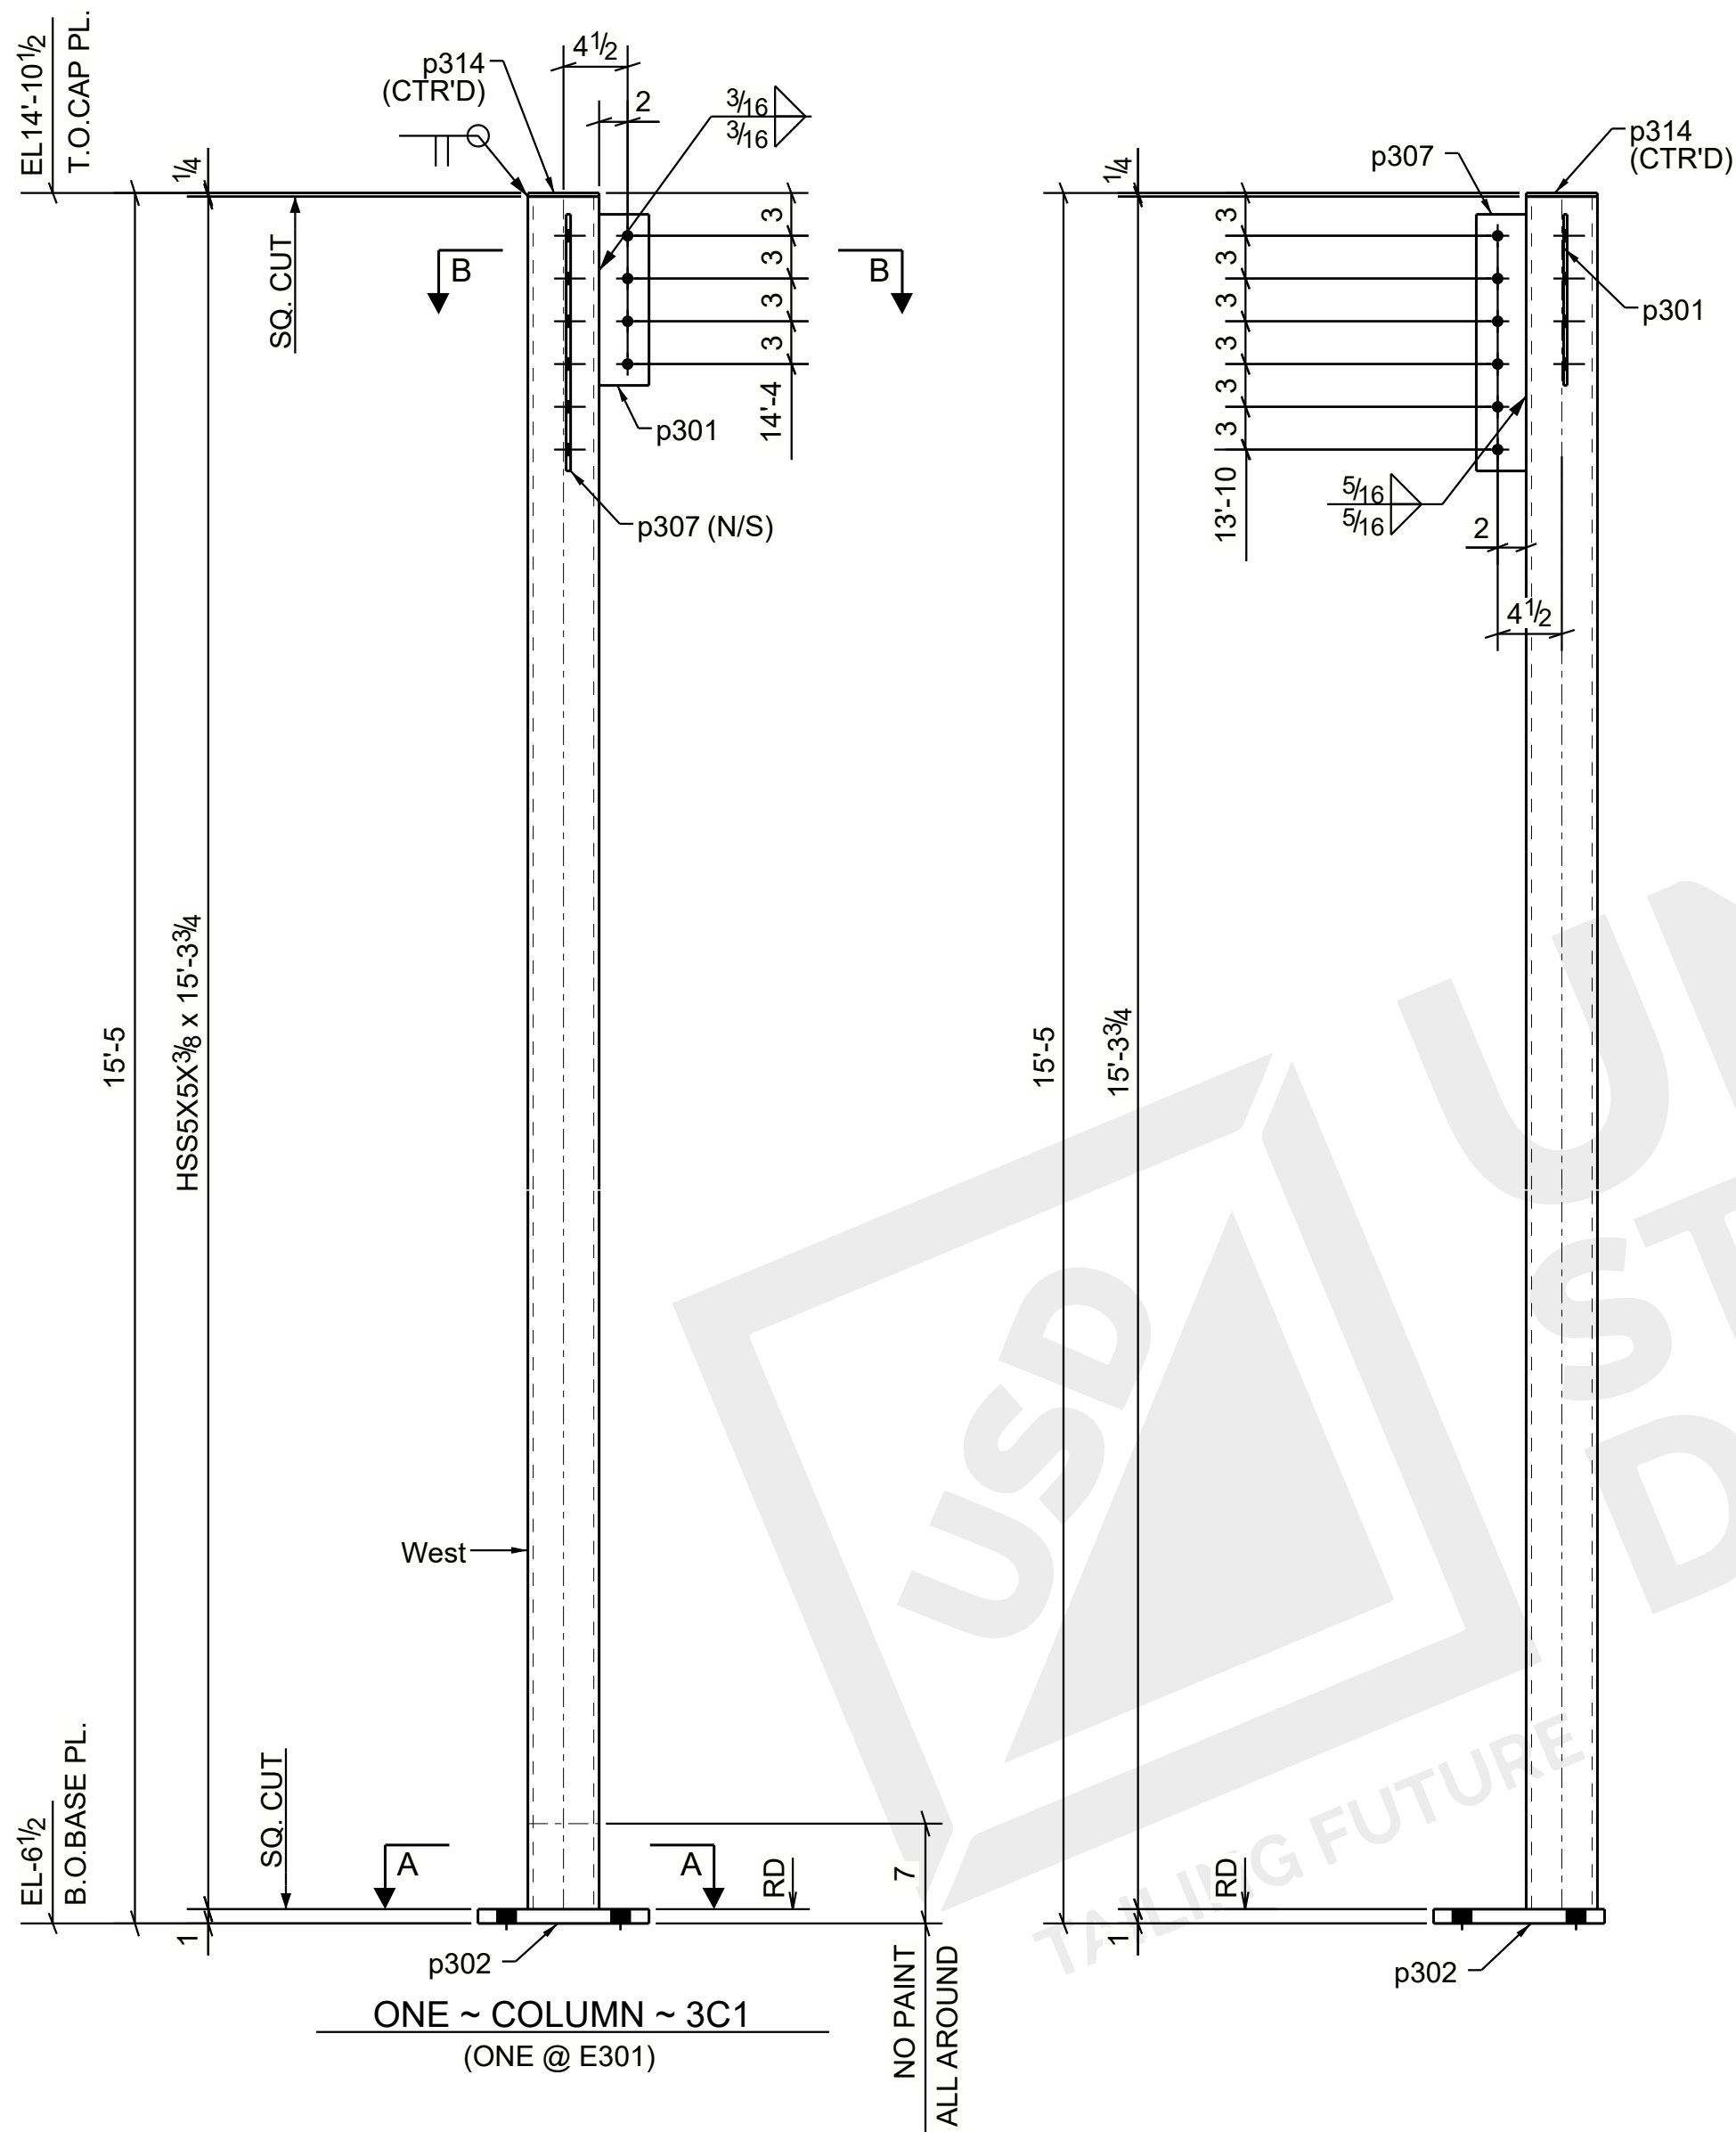

△			
△			
△	08/08/2023	For Approval	AMP
REV.	DATE	DESCRIPTION	BY
PRINT RECORD			
NO.	PURPOSE	DATE	JOB: SIG SAUER
			LOCATION: 2851 TRIANGLE BUILDING FINISH-OUT
			CONTRACTOR: --
			ARCHITECT: CROMWELL ARCHITECTS ENGINEERS, INC
			DRAWN BY: UJJ DATE: 08/04/2023
			CONTRACT NO. --
			SHEET NO. 3
			CHECKED BY: AMP DATE: 08/04/2023

MATERIAL: A572
WELDS: E70XX
REF:

SURFACE PREP: SSPC-SP3
PAINT: SHOP PRIME

HLS: 13/16Ø EDGE DIST: 1"1/2 UNO

