

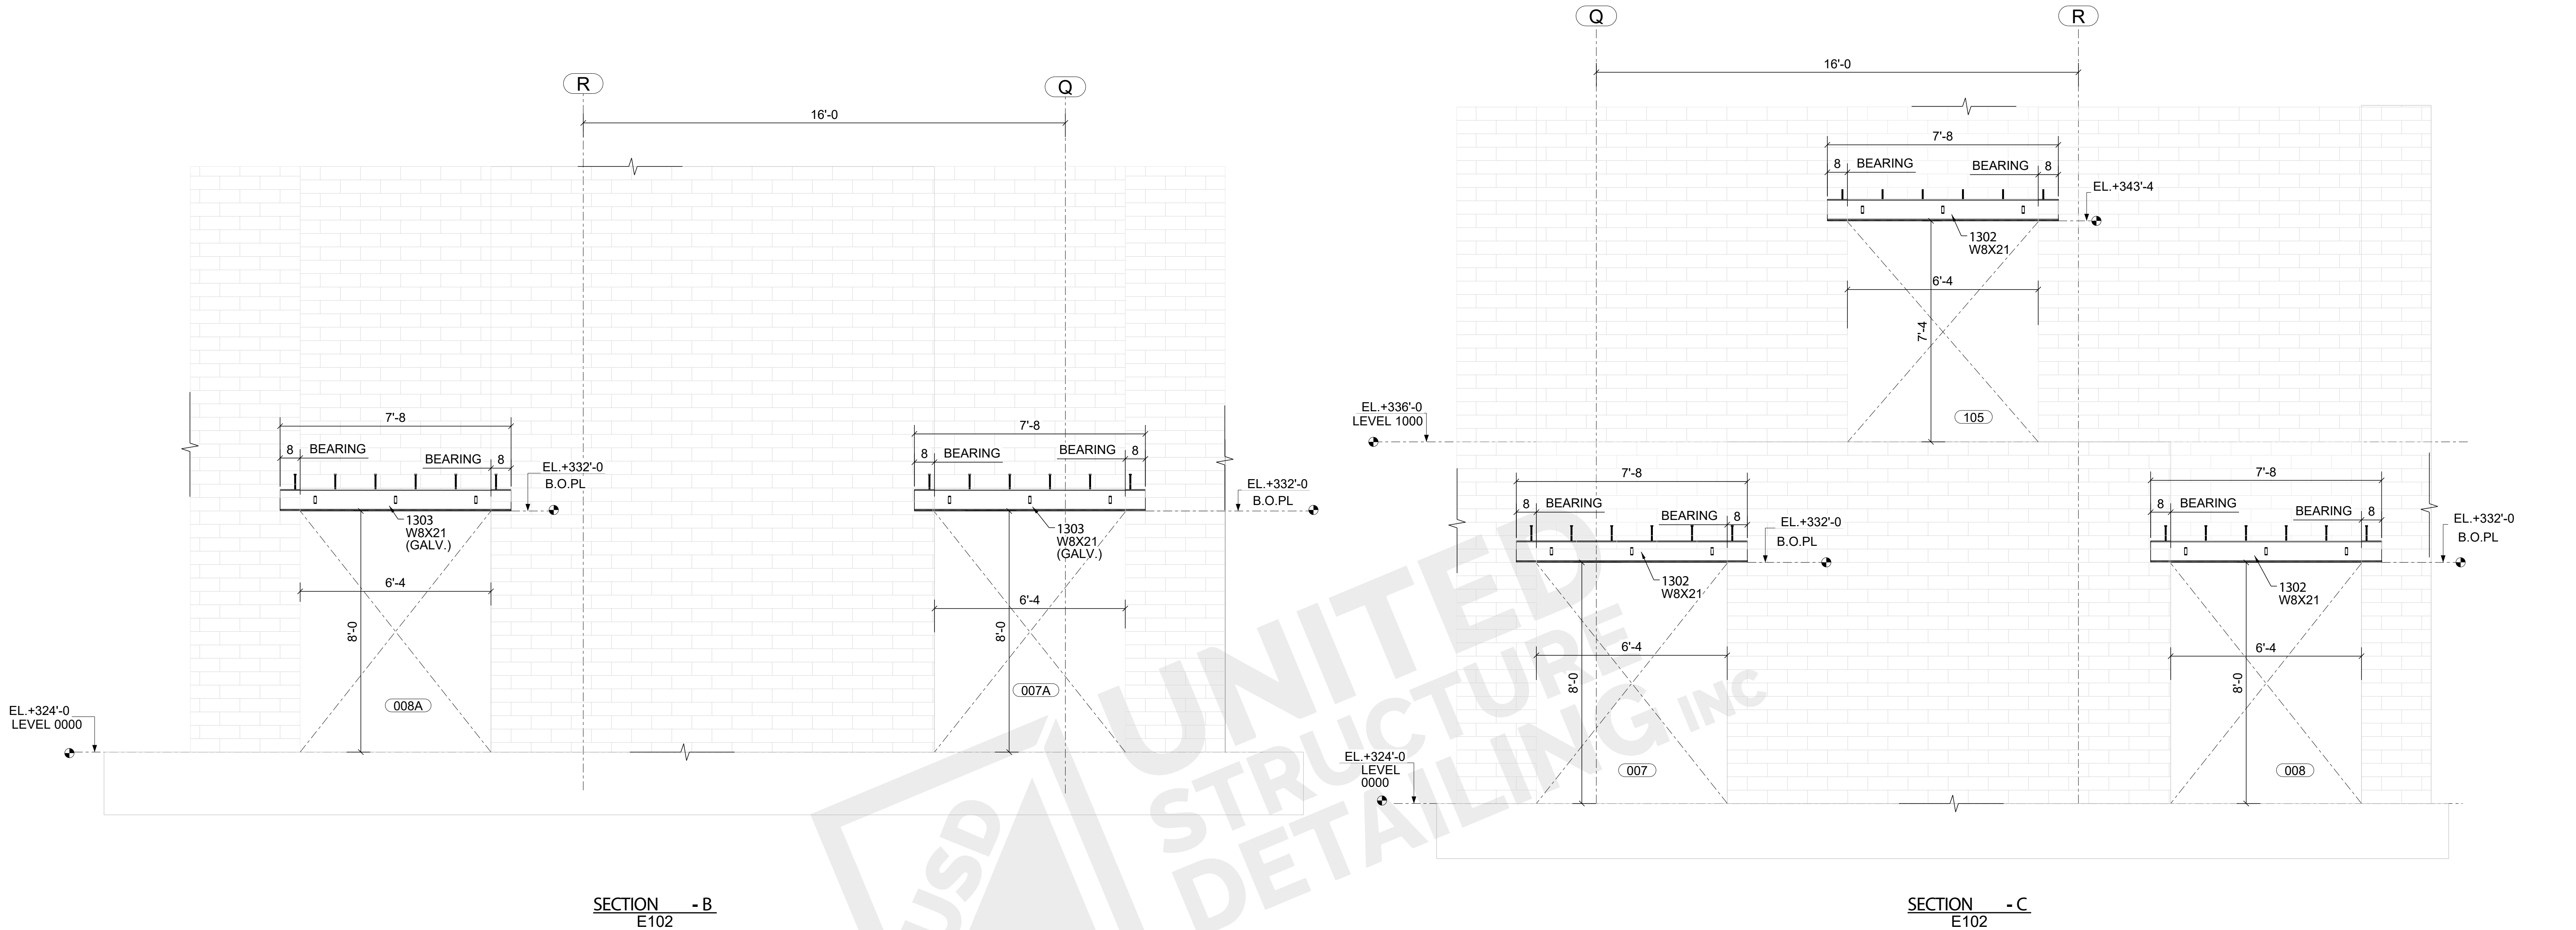
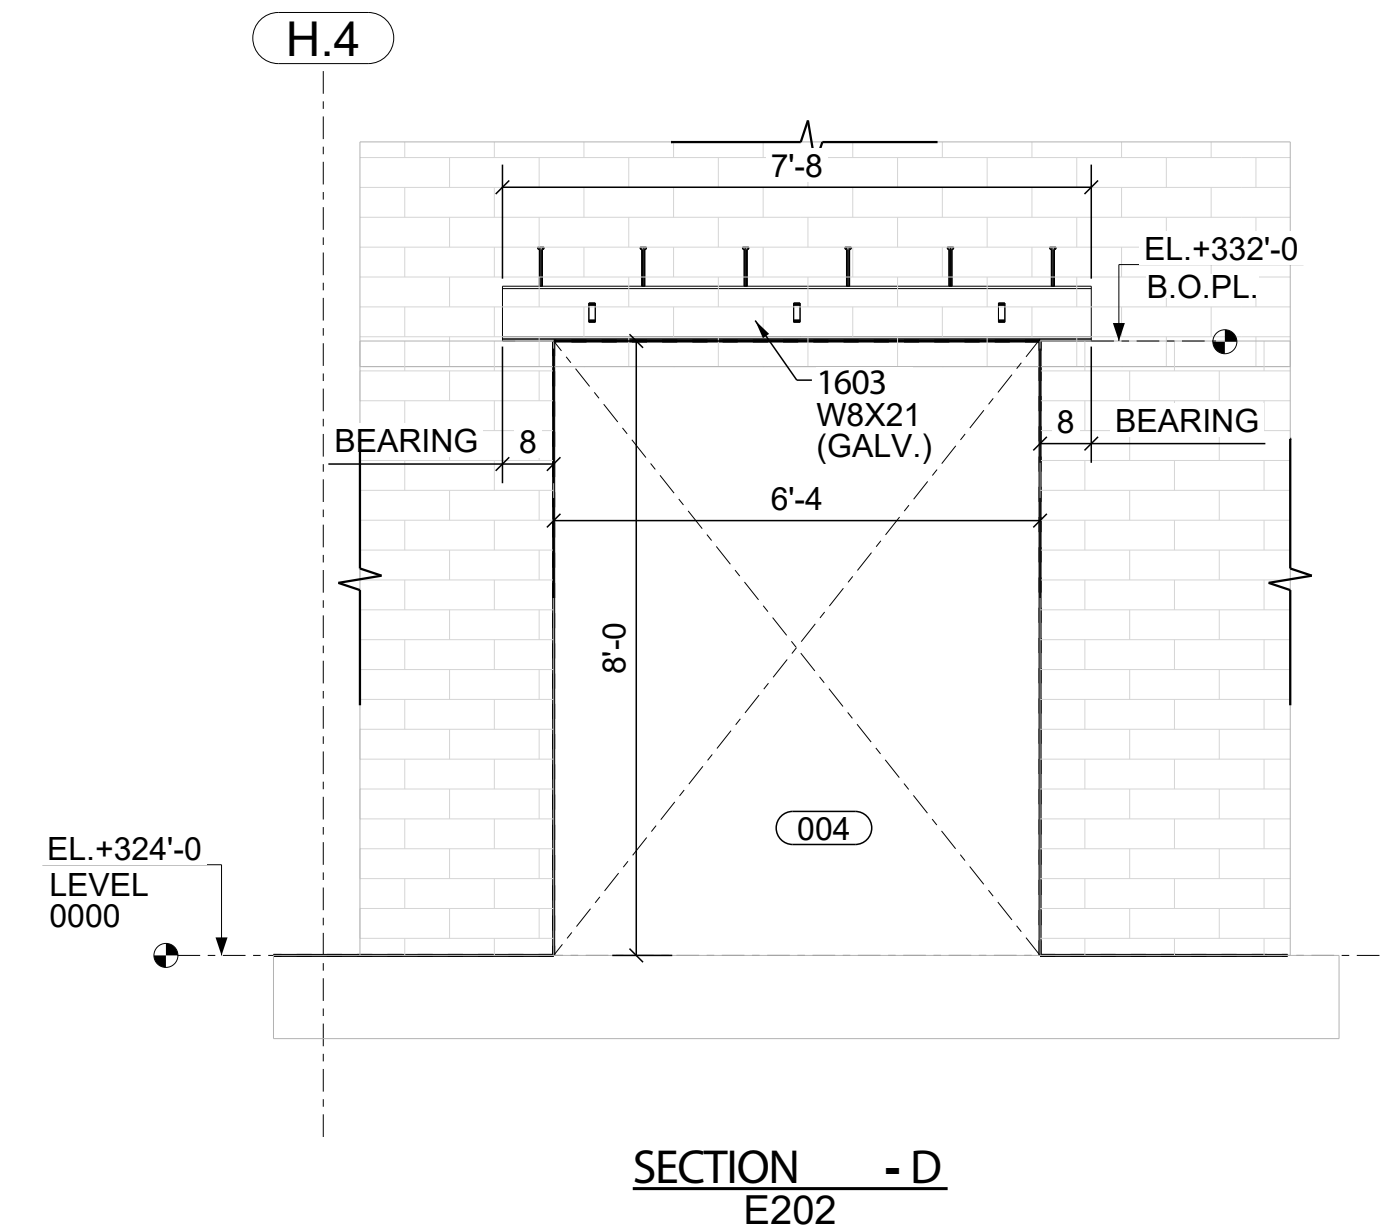
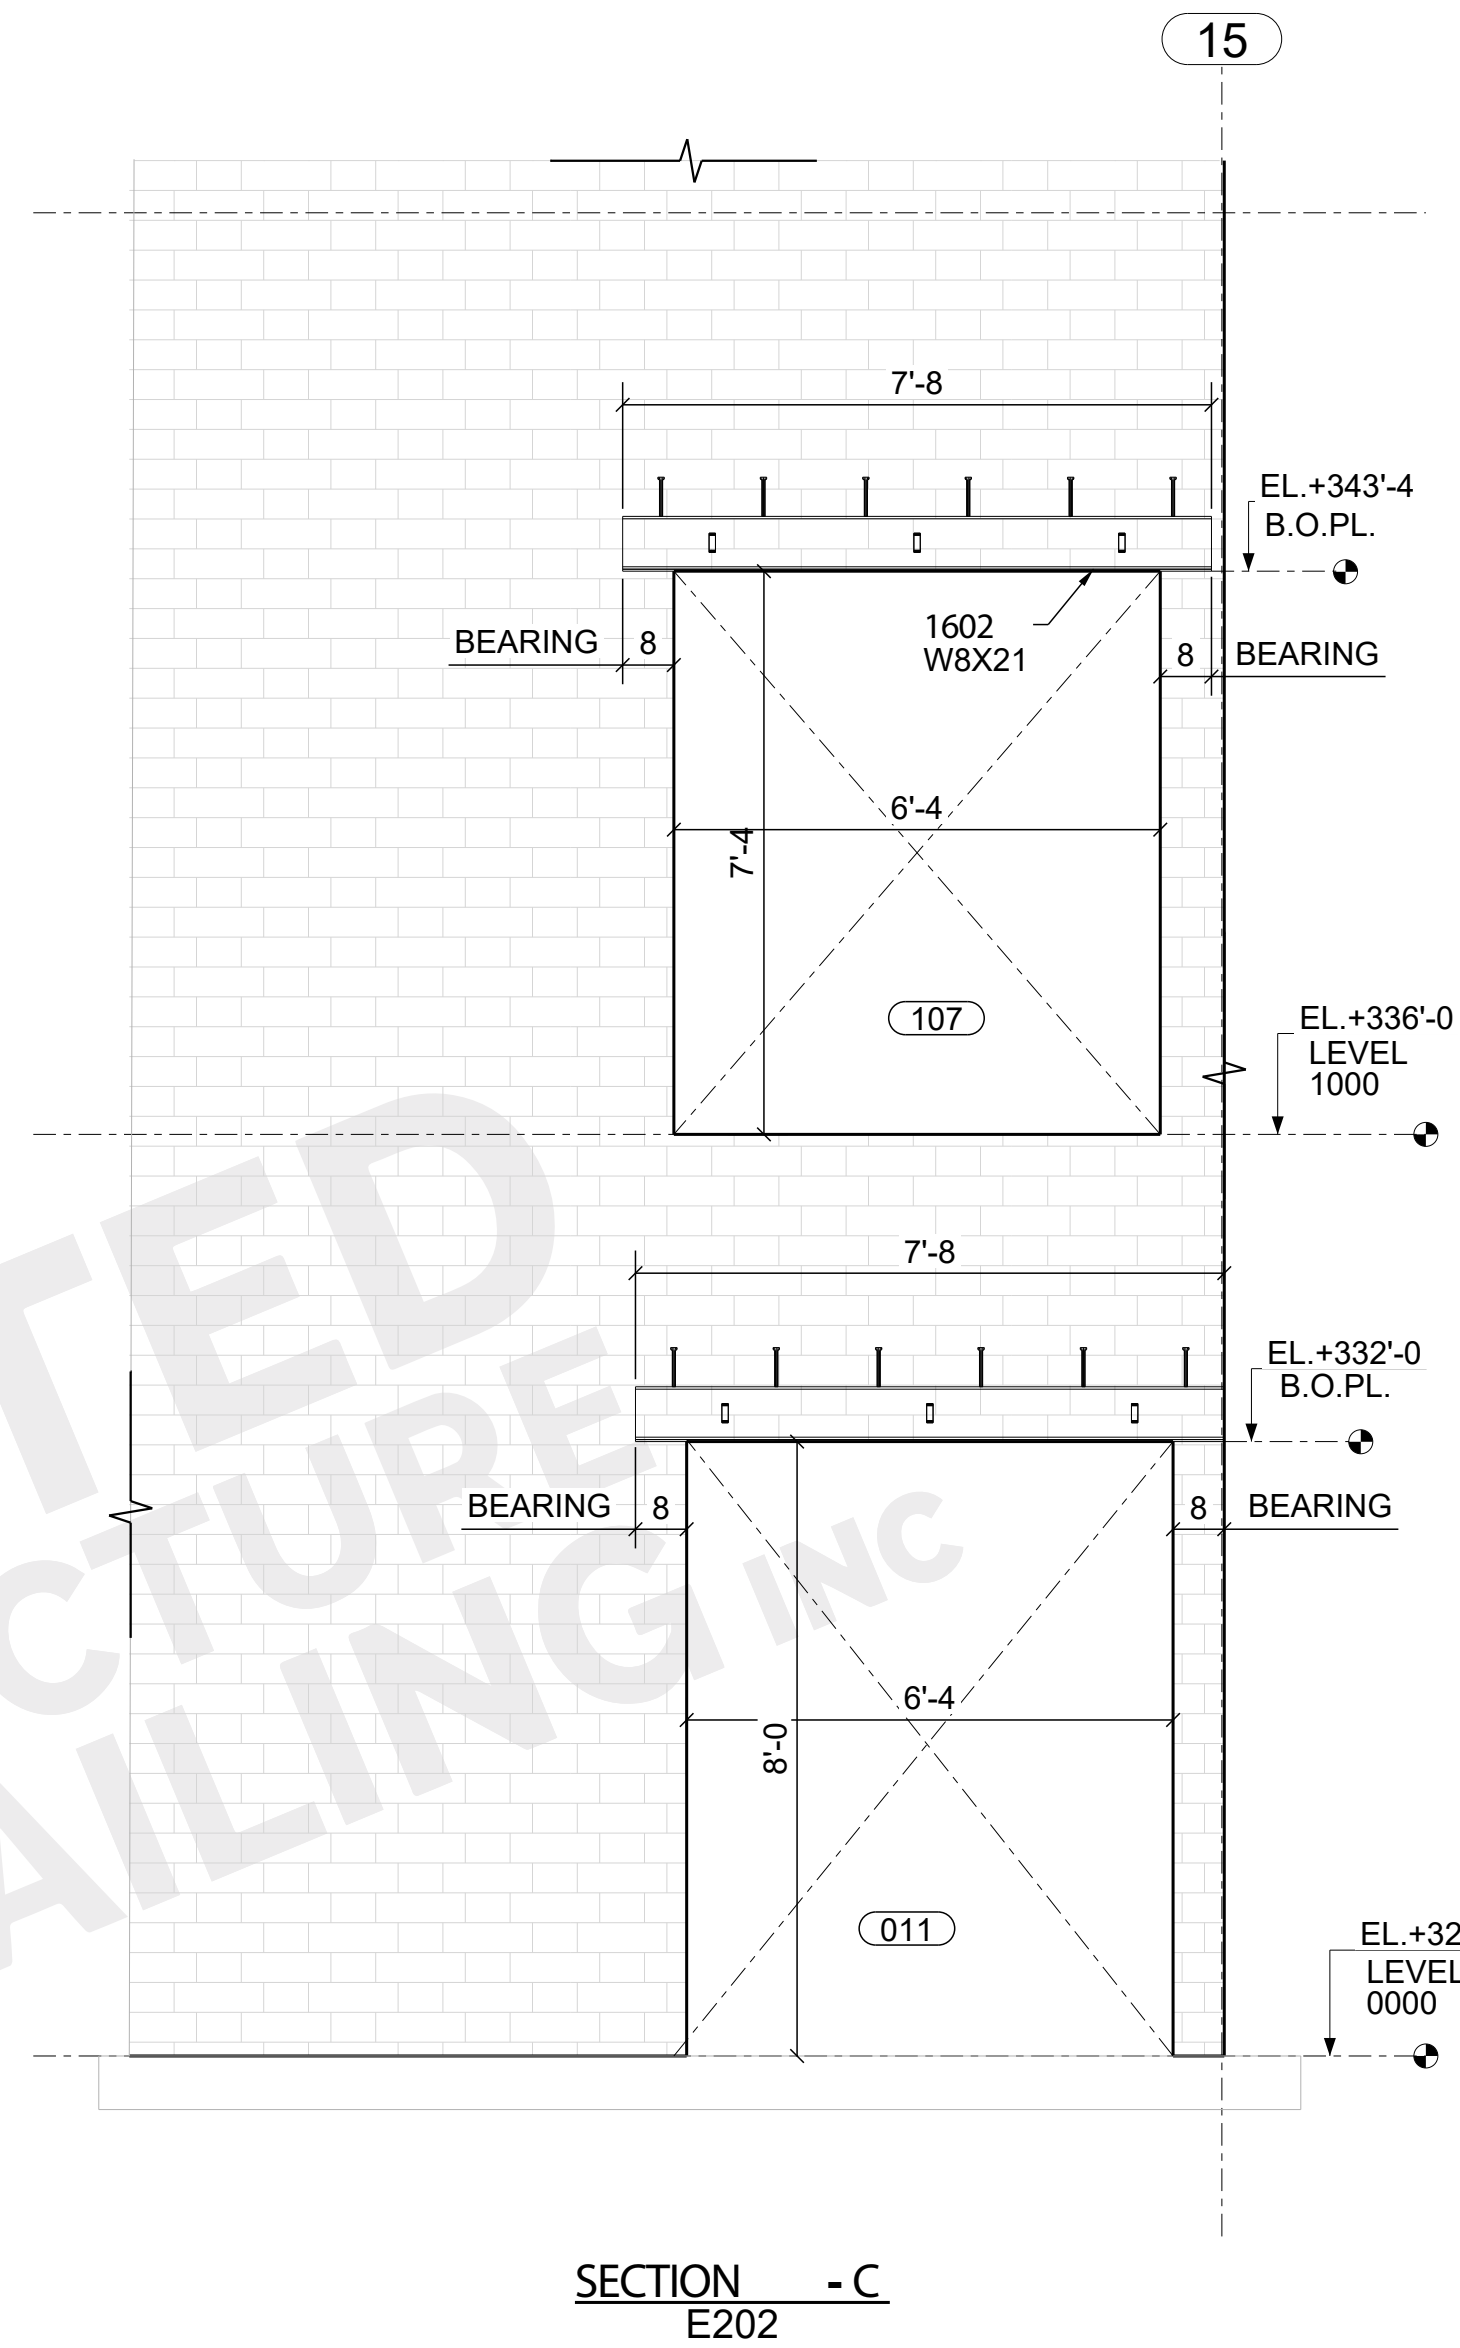
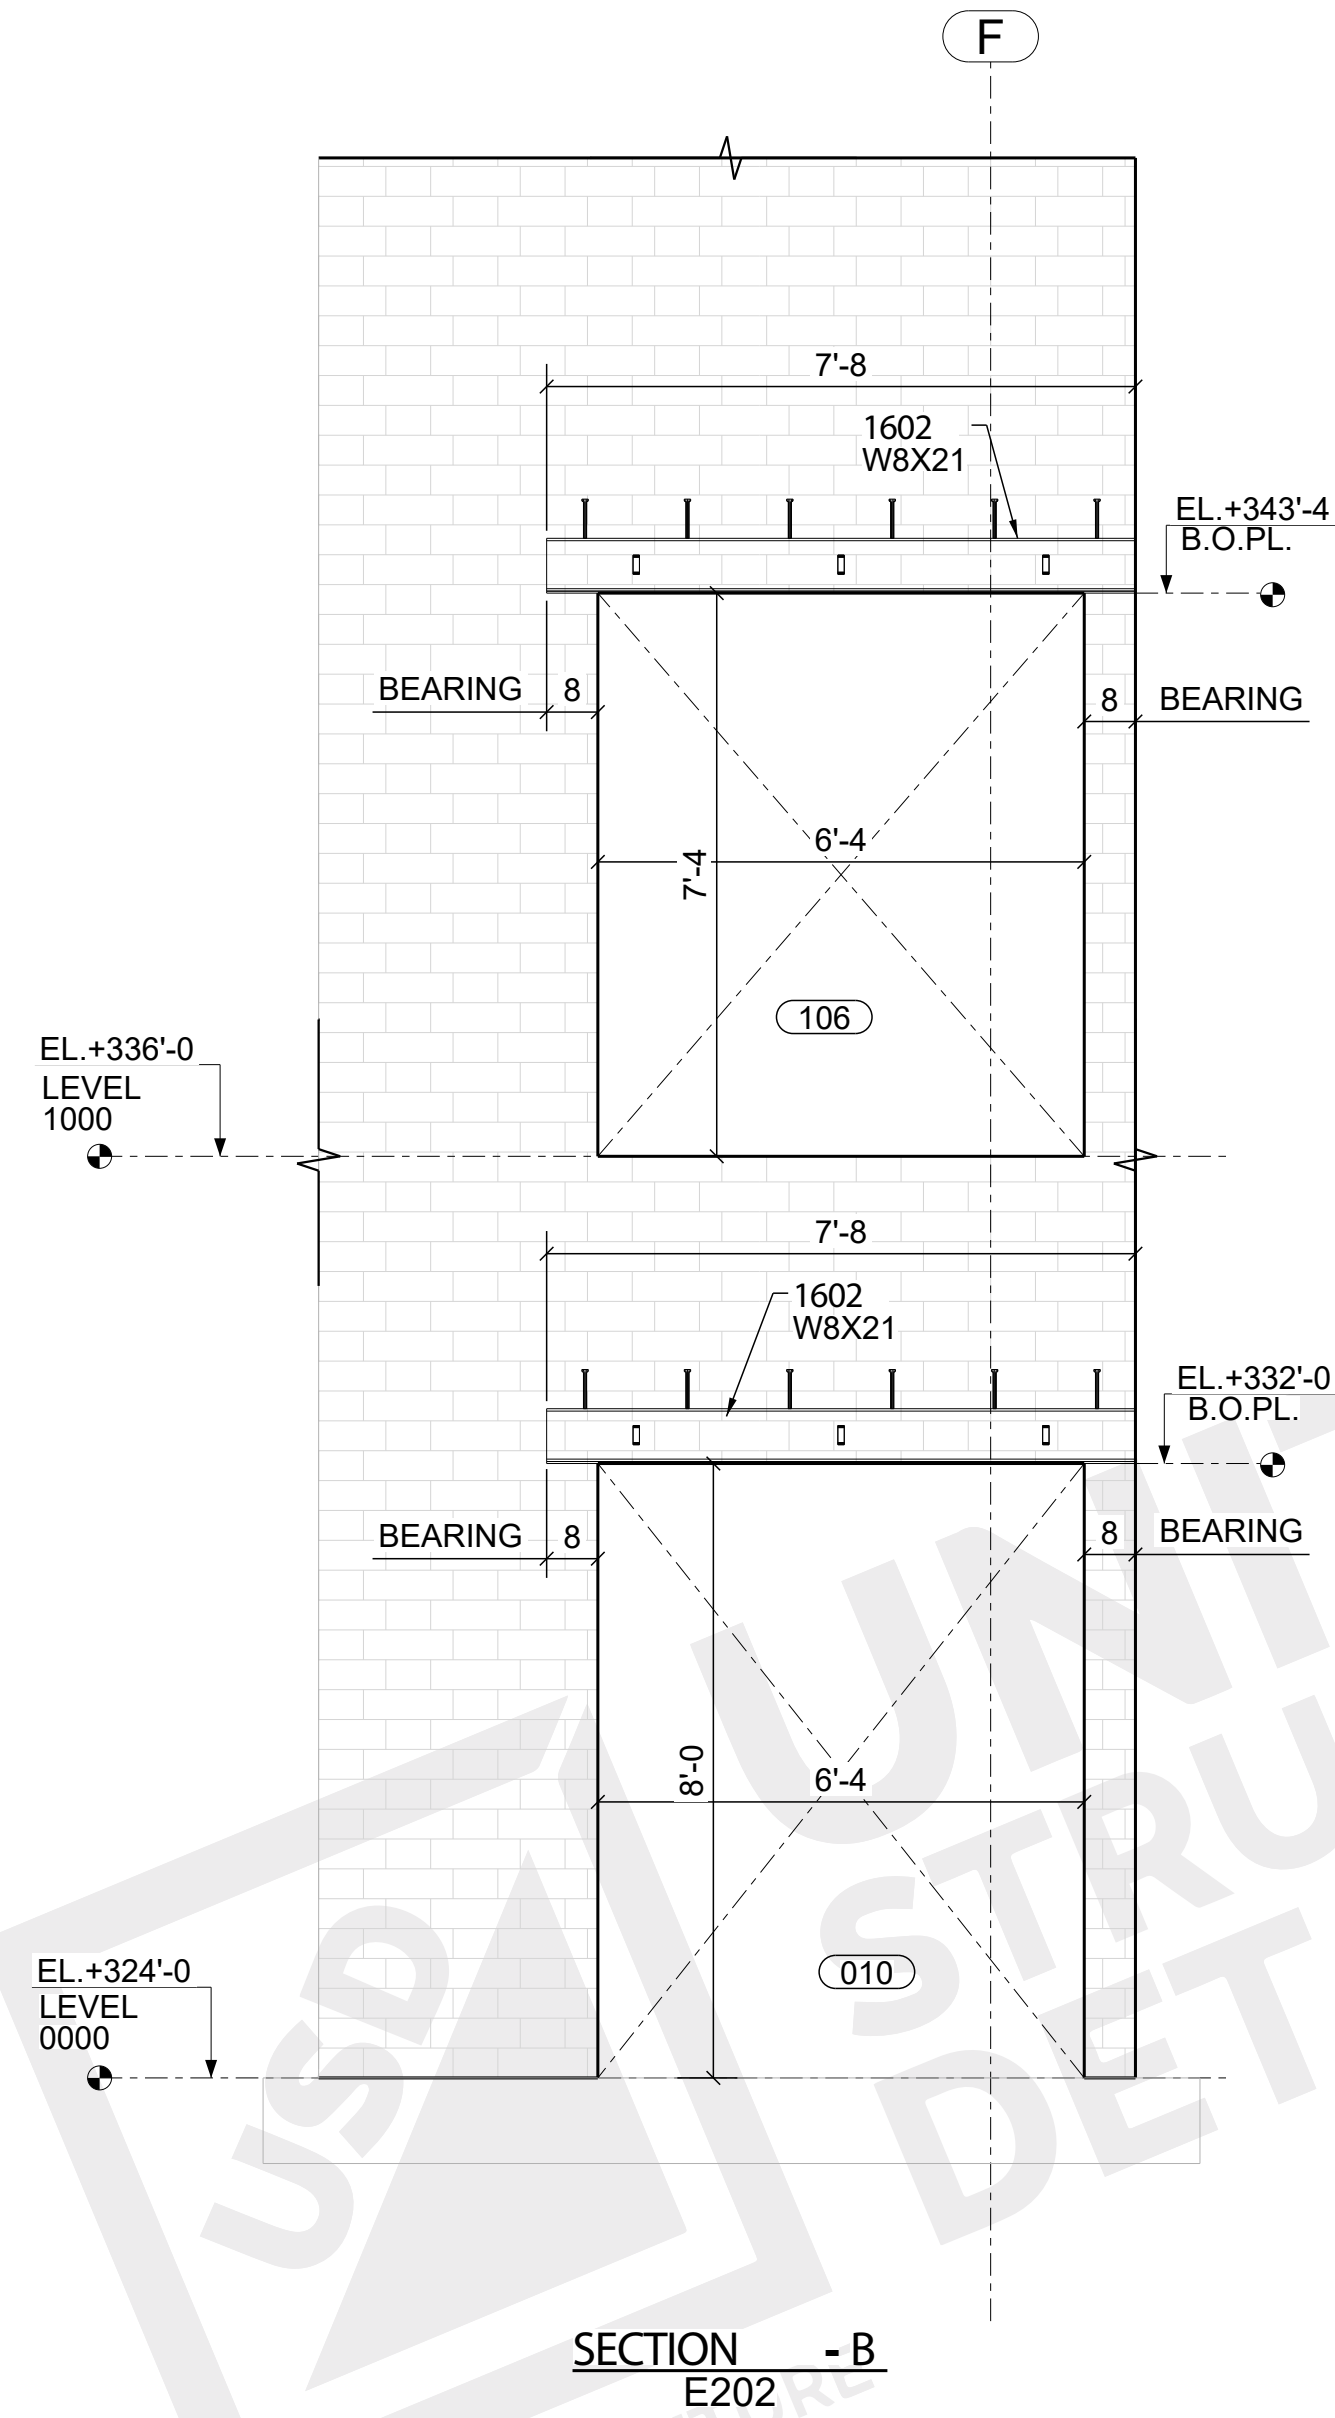
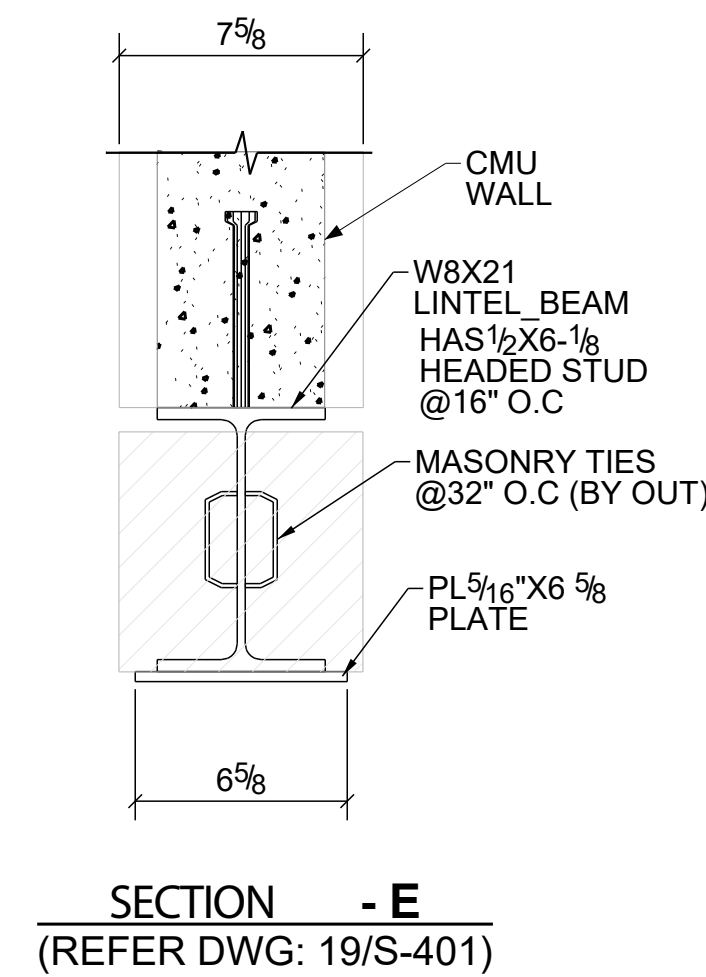


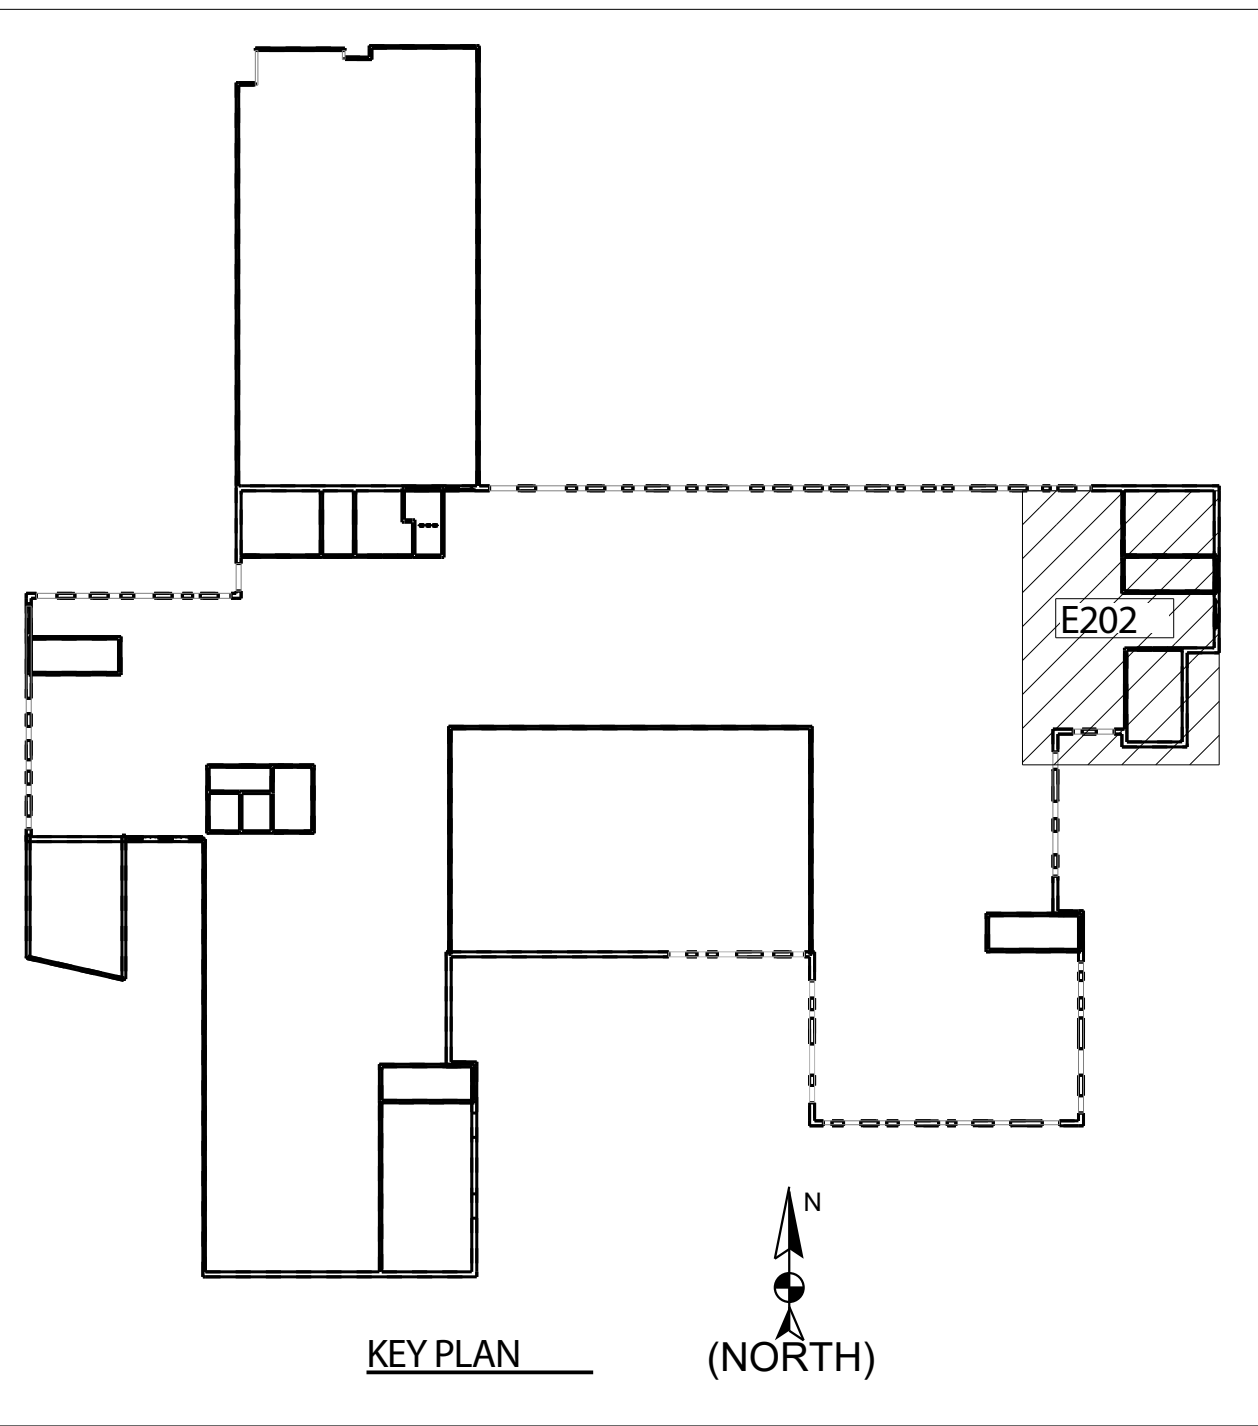


FOR APPROVAL ONLY		02/15/2023	A	For Approval				
NOTES		DATE	NO.	REVISION/DESCRIPTION				
DESIGN DRAWING REF NO: 1/A-100B & 1/A-101B		USD UNITED STRUCTURE DETAILING INC						
E SHEET REF NO:								
1. B.O.PL INDICATES BOTTOM OF PLATE								
		SURFACE PREP: SSPC-SP2		DRY FILM THK. -	BOLT U.N.O. A325N	DRAWN BY:- PRK	DATE:- 02/15/2023	
		PAINT: 1-SHOP COAT PRIMER		WELDS U.N.O. E70XX	HOLES U.N.O. 13/16 DIA	CHK'D BY:- EAG	DATE:- 02/15/2023	
		PROJECT :- THE FOREST AT DUKE INDEPENDENT LIVING						
		2701 PICKETT ROAD DURHAM, NORTH CAROLINA 27705						
		DESCRIPTION:- TYPICAL DETAILS AND SECTION					JOB NO:- 23-2459	
		CUSTOMER:- WHITING TURNER					SHEET # E103	A

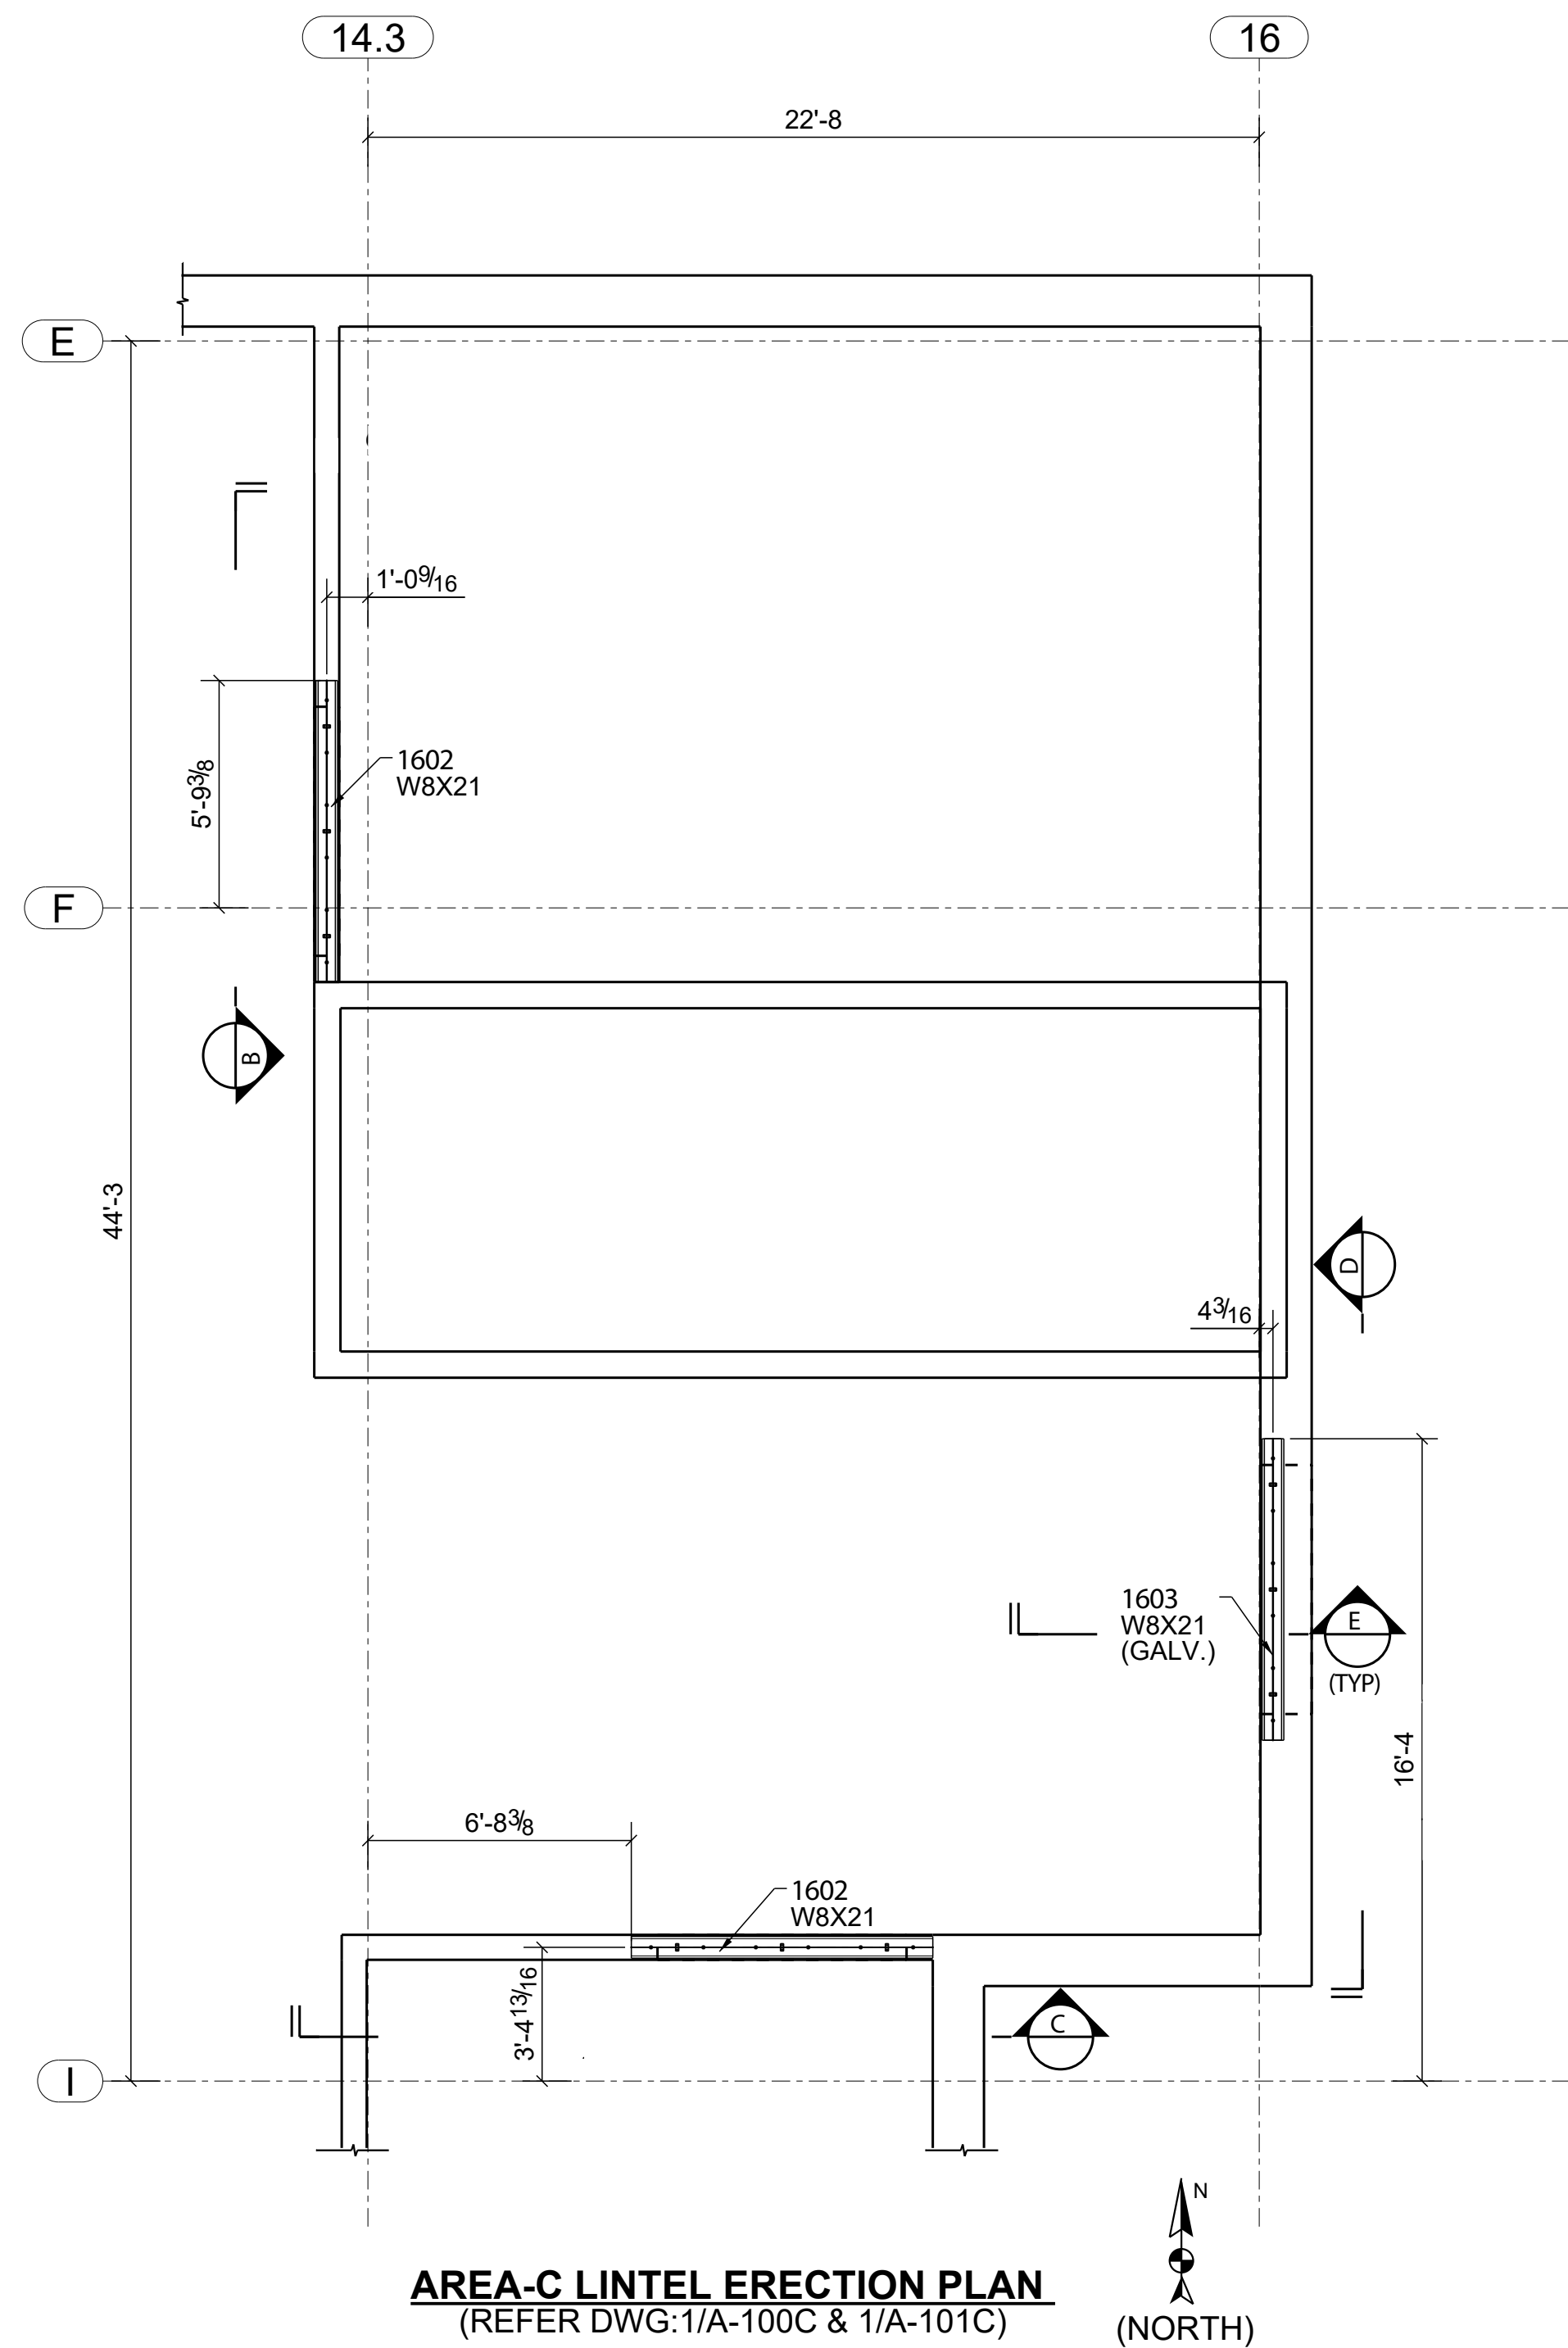


FOR APPROVAL ONLY	
NOTES	
DESIGN DRAWING REF NO: 1/A-100C & 1/A-101C	
E SHEET REF NO:	
1.B.O.PL. INDICATES BOTTOM OF PLATE	


02/15/2023	A	For Approval		
DATE	NO.	REVISION/DESCRIPTION		
 UNITED STRUCTURE DETAILING INC DETAILING FUTURE				
SURFACE PREP: SSPC-SP2	DRY FILM THK. -	BOLT U.N.O. A325N	DRAWN BY:- PRK	DATE:- 02/15/2023
PAINT: 1-SHOP COAT PRIM	WELDS U.N.O. E70XX	HOLES U.N.O. 13/16 DIA	CHK'D BY:- EAG	DATE:- 02/15/2023
PROJECT :- THE FOREST AT DUKE INDEPENDENT LIVING 2701 PICKETT ROAD DURHAM, NORTH CAROLINA 27705				
DESCRIPTION:- AREA-C LINTEL ERECTION PLAN				JOB NO:- 23-2459
CUSTOMER:- WHITING TURNER				SHEET # E202
				

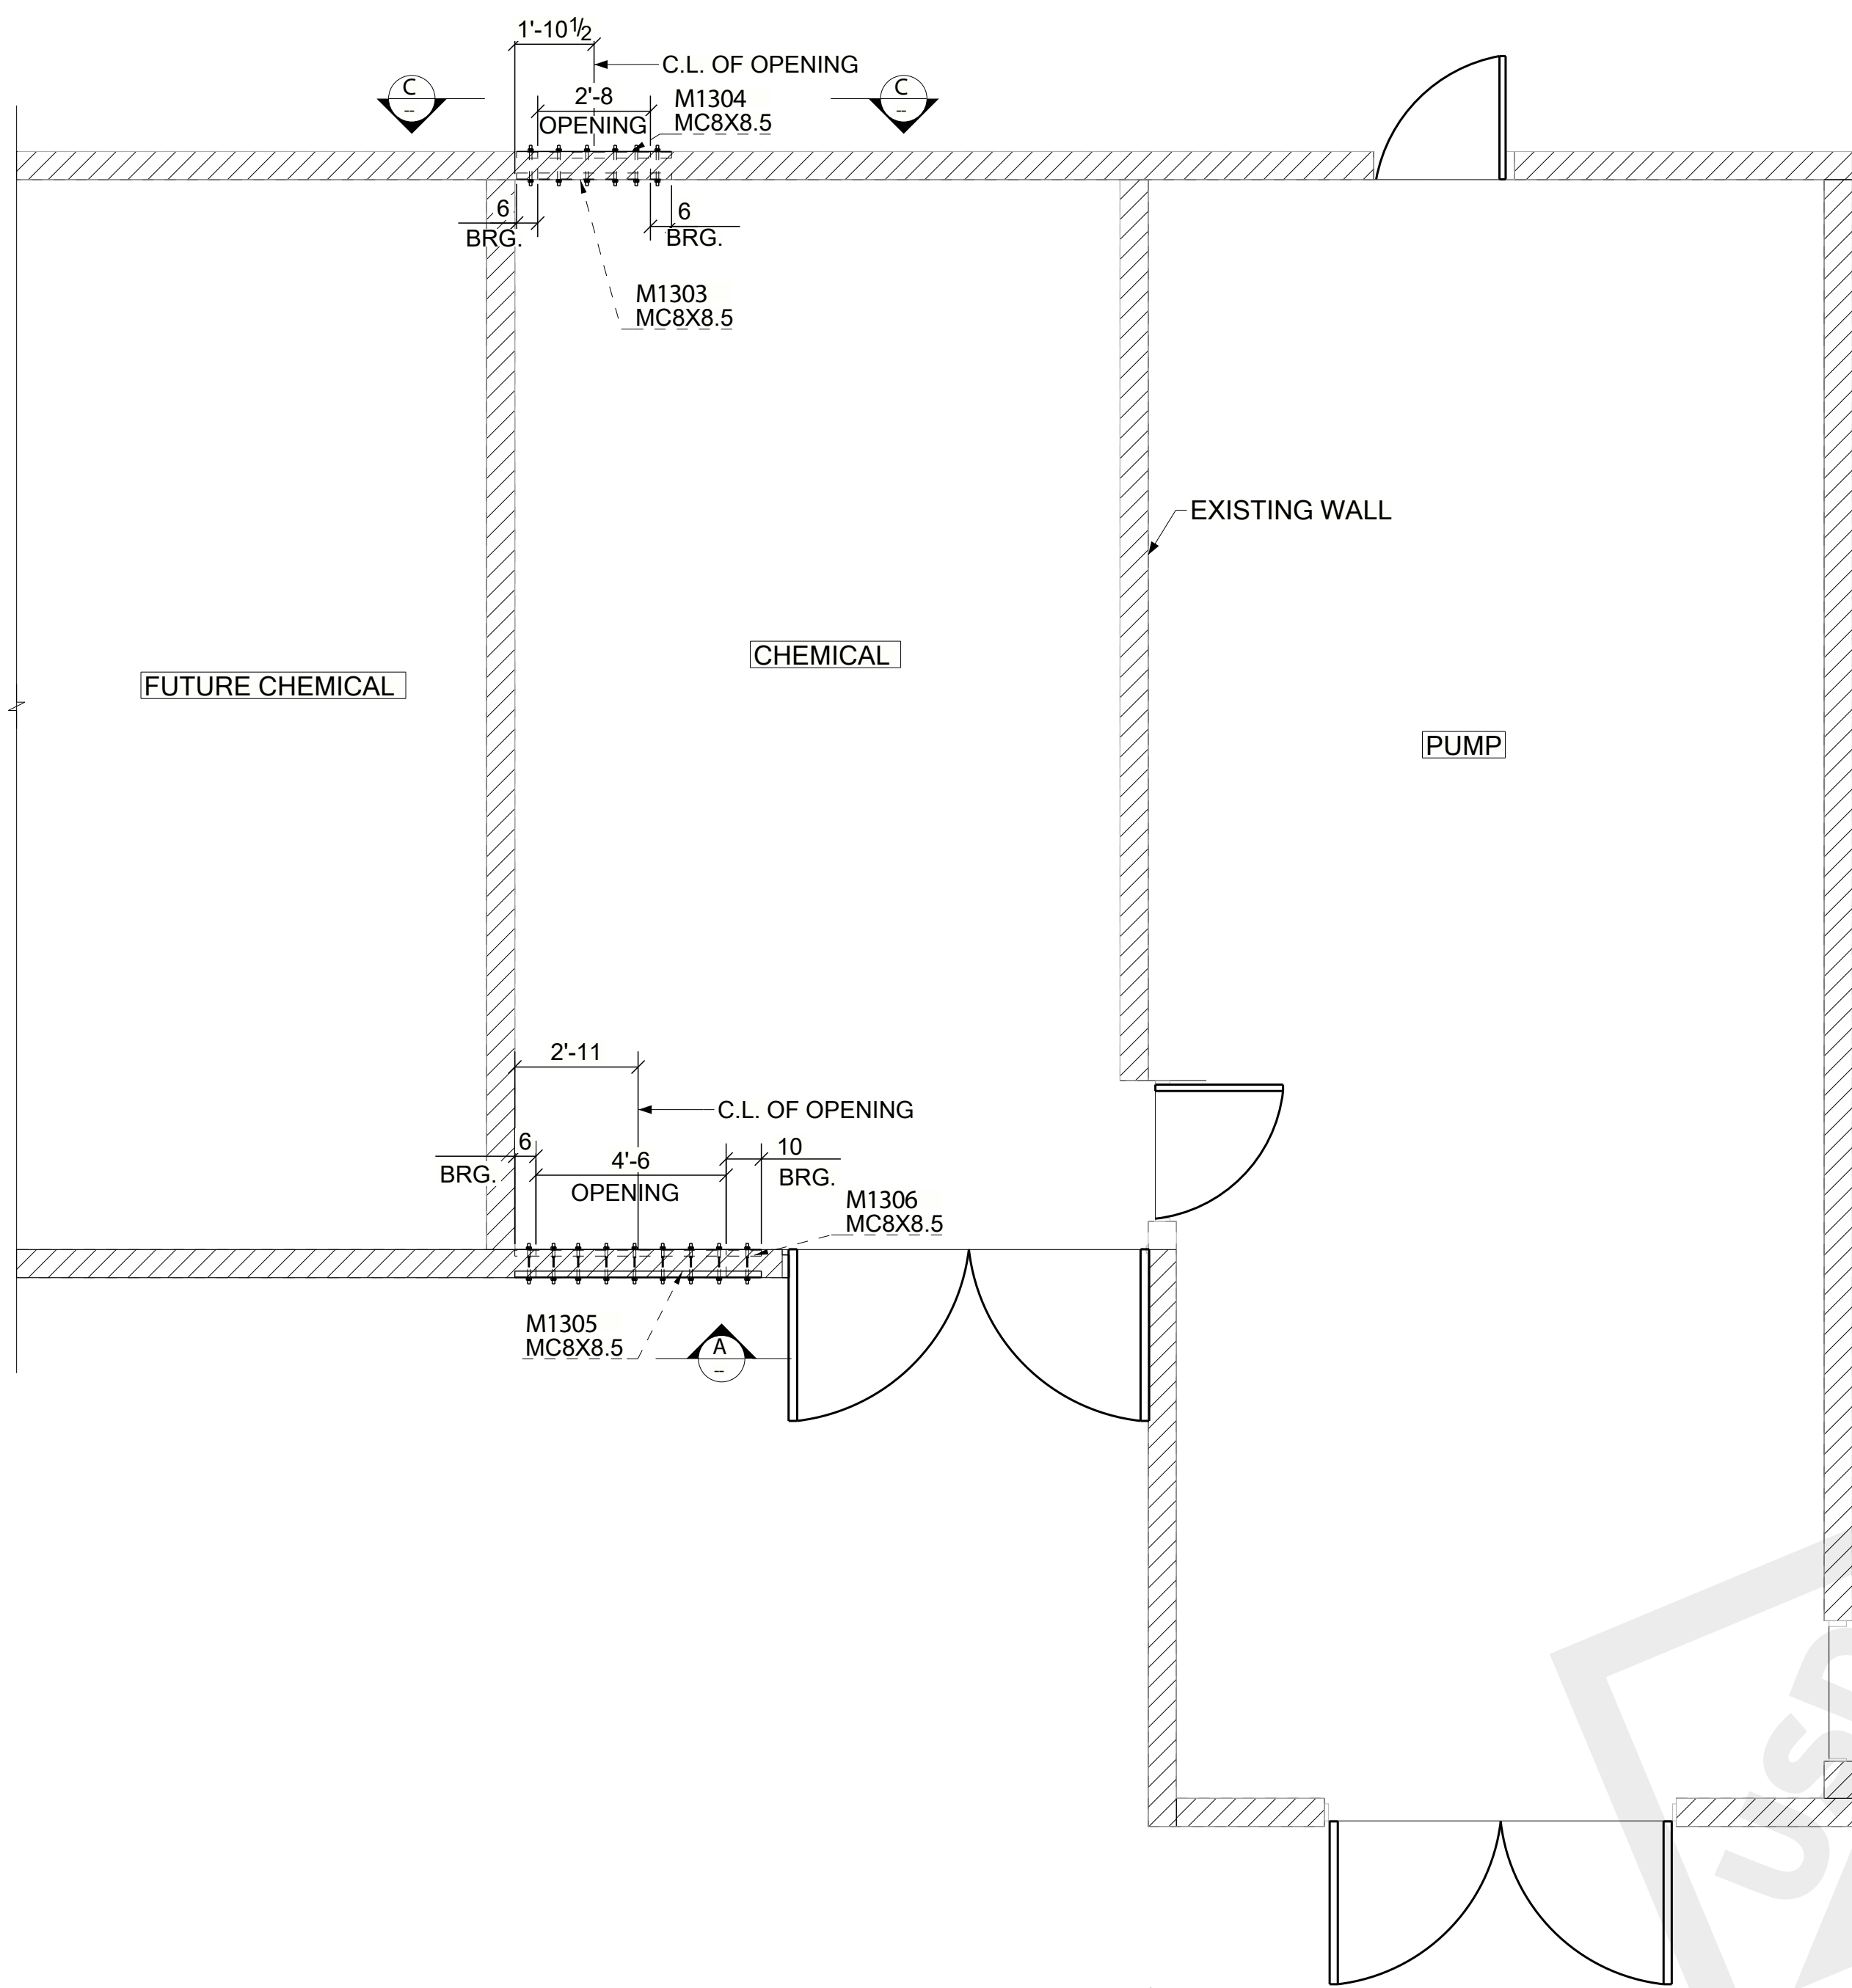


WILLOW PARK LINTEL LAYOUT PLAN
(REF :- M-WP-101 & S-WP-102)

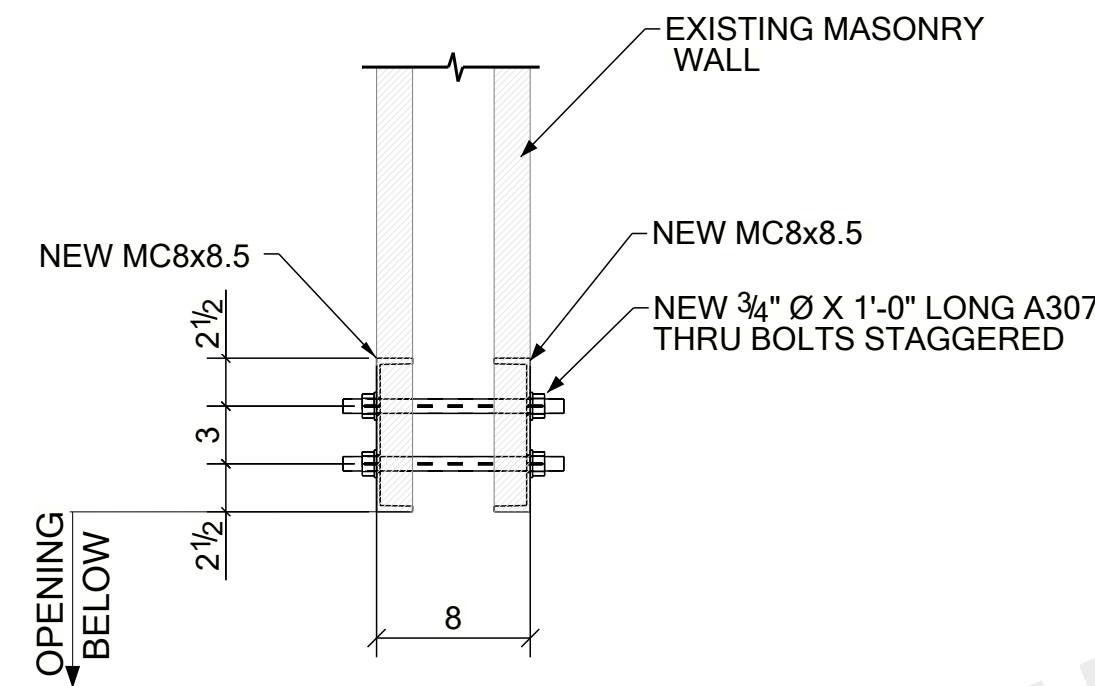

SECTION B - B
REF :- AS C-S-CD-705

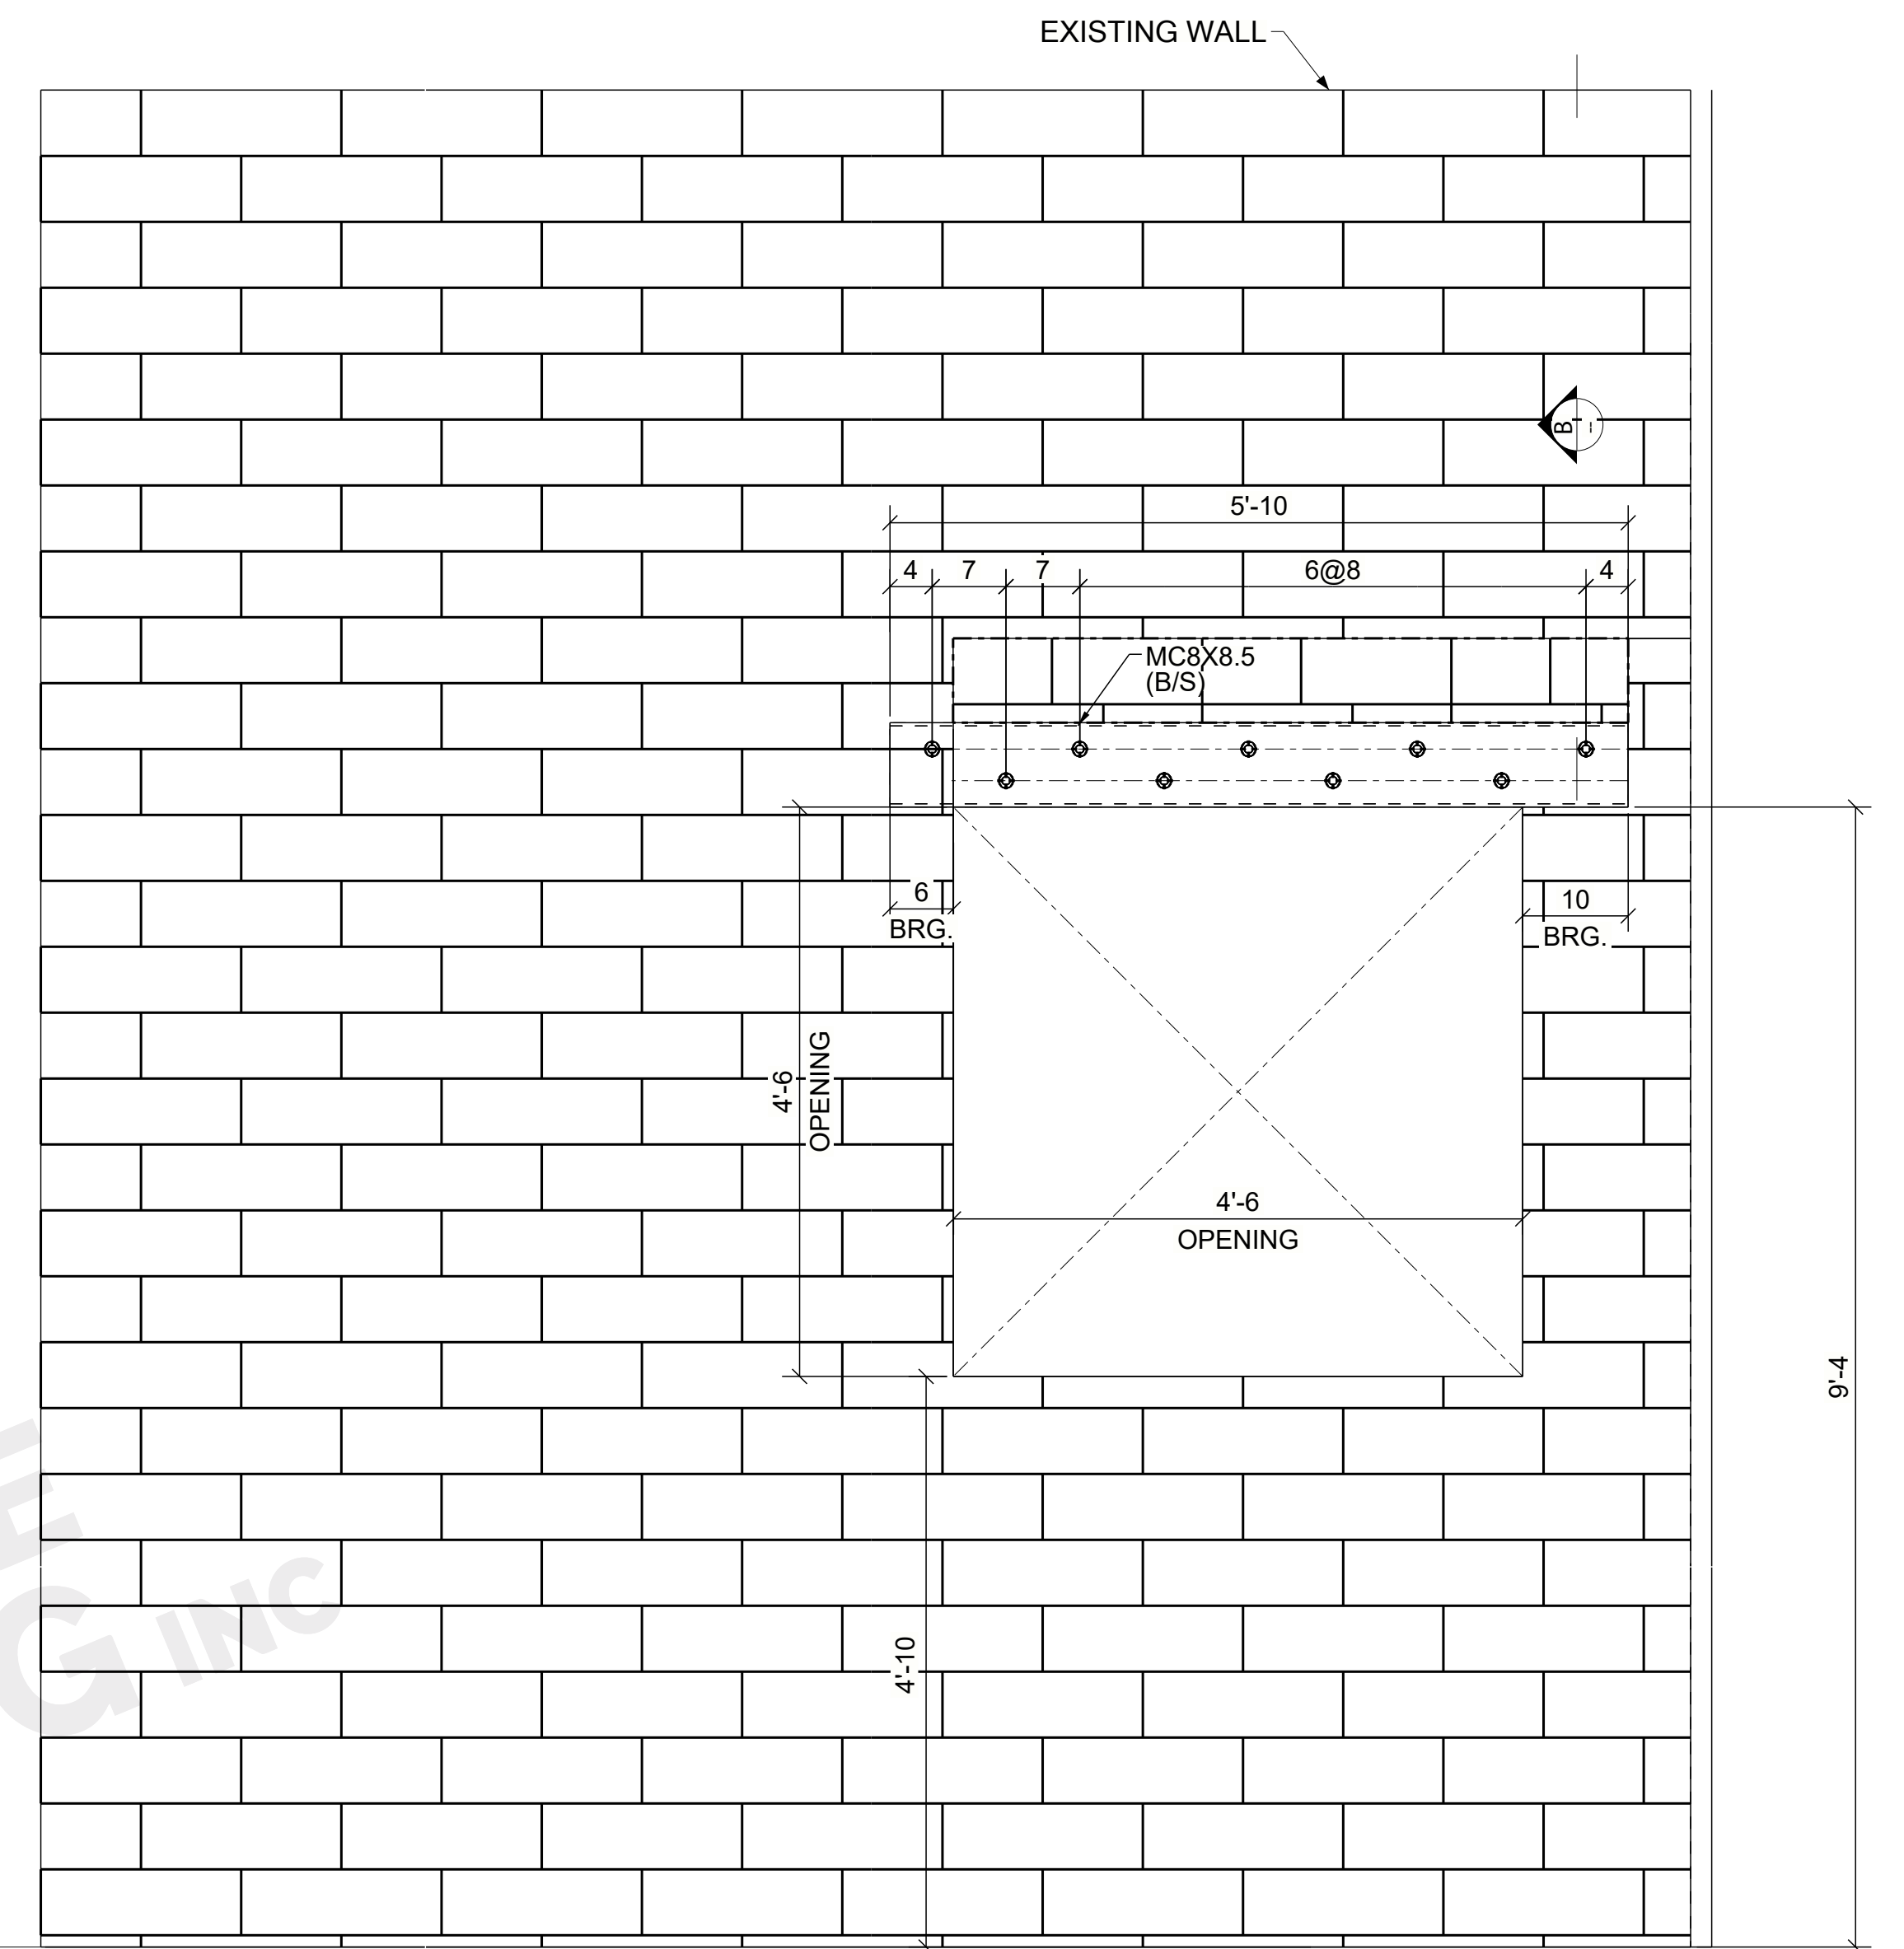


ELEVATION A - A
(REF :- A-WP-101)

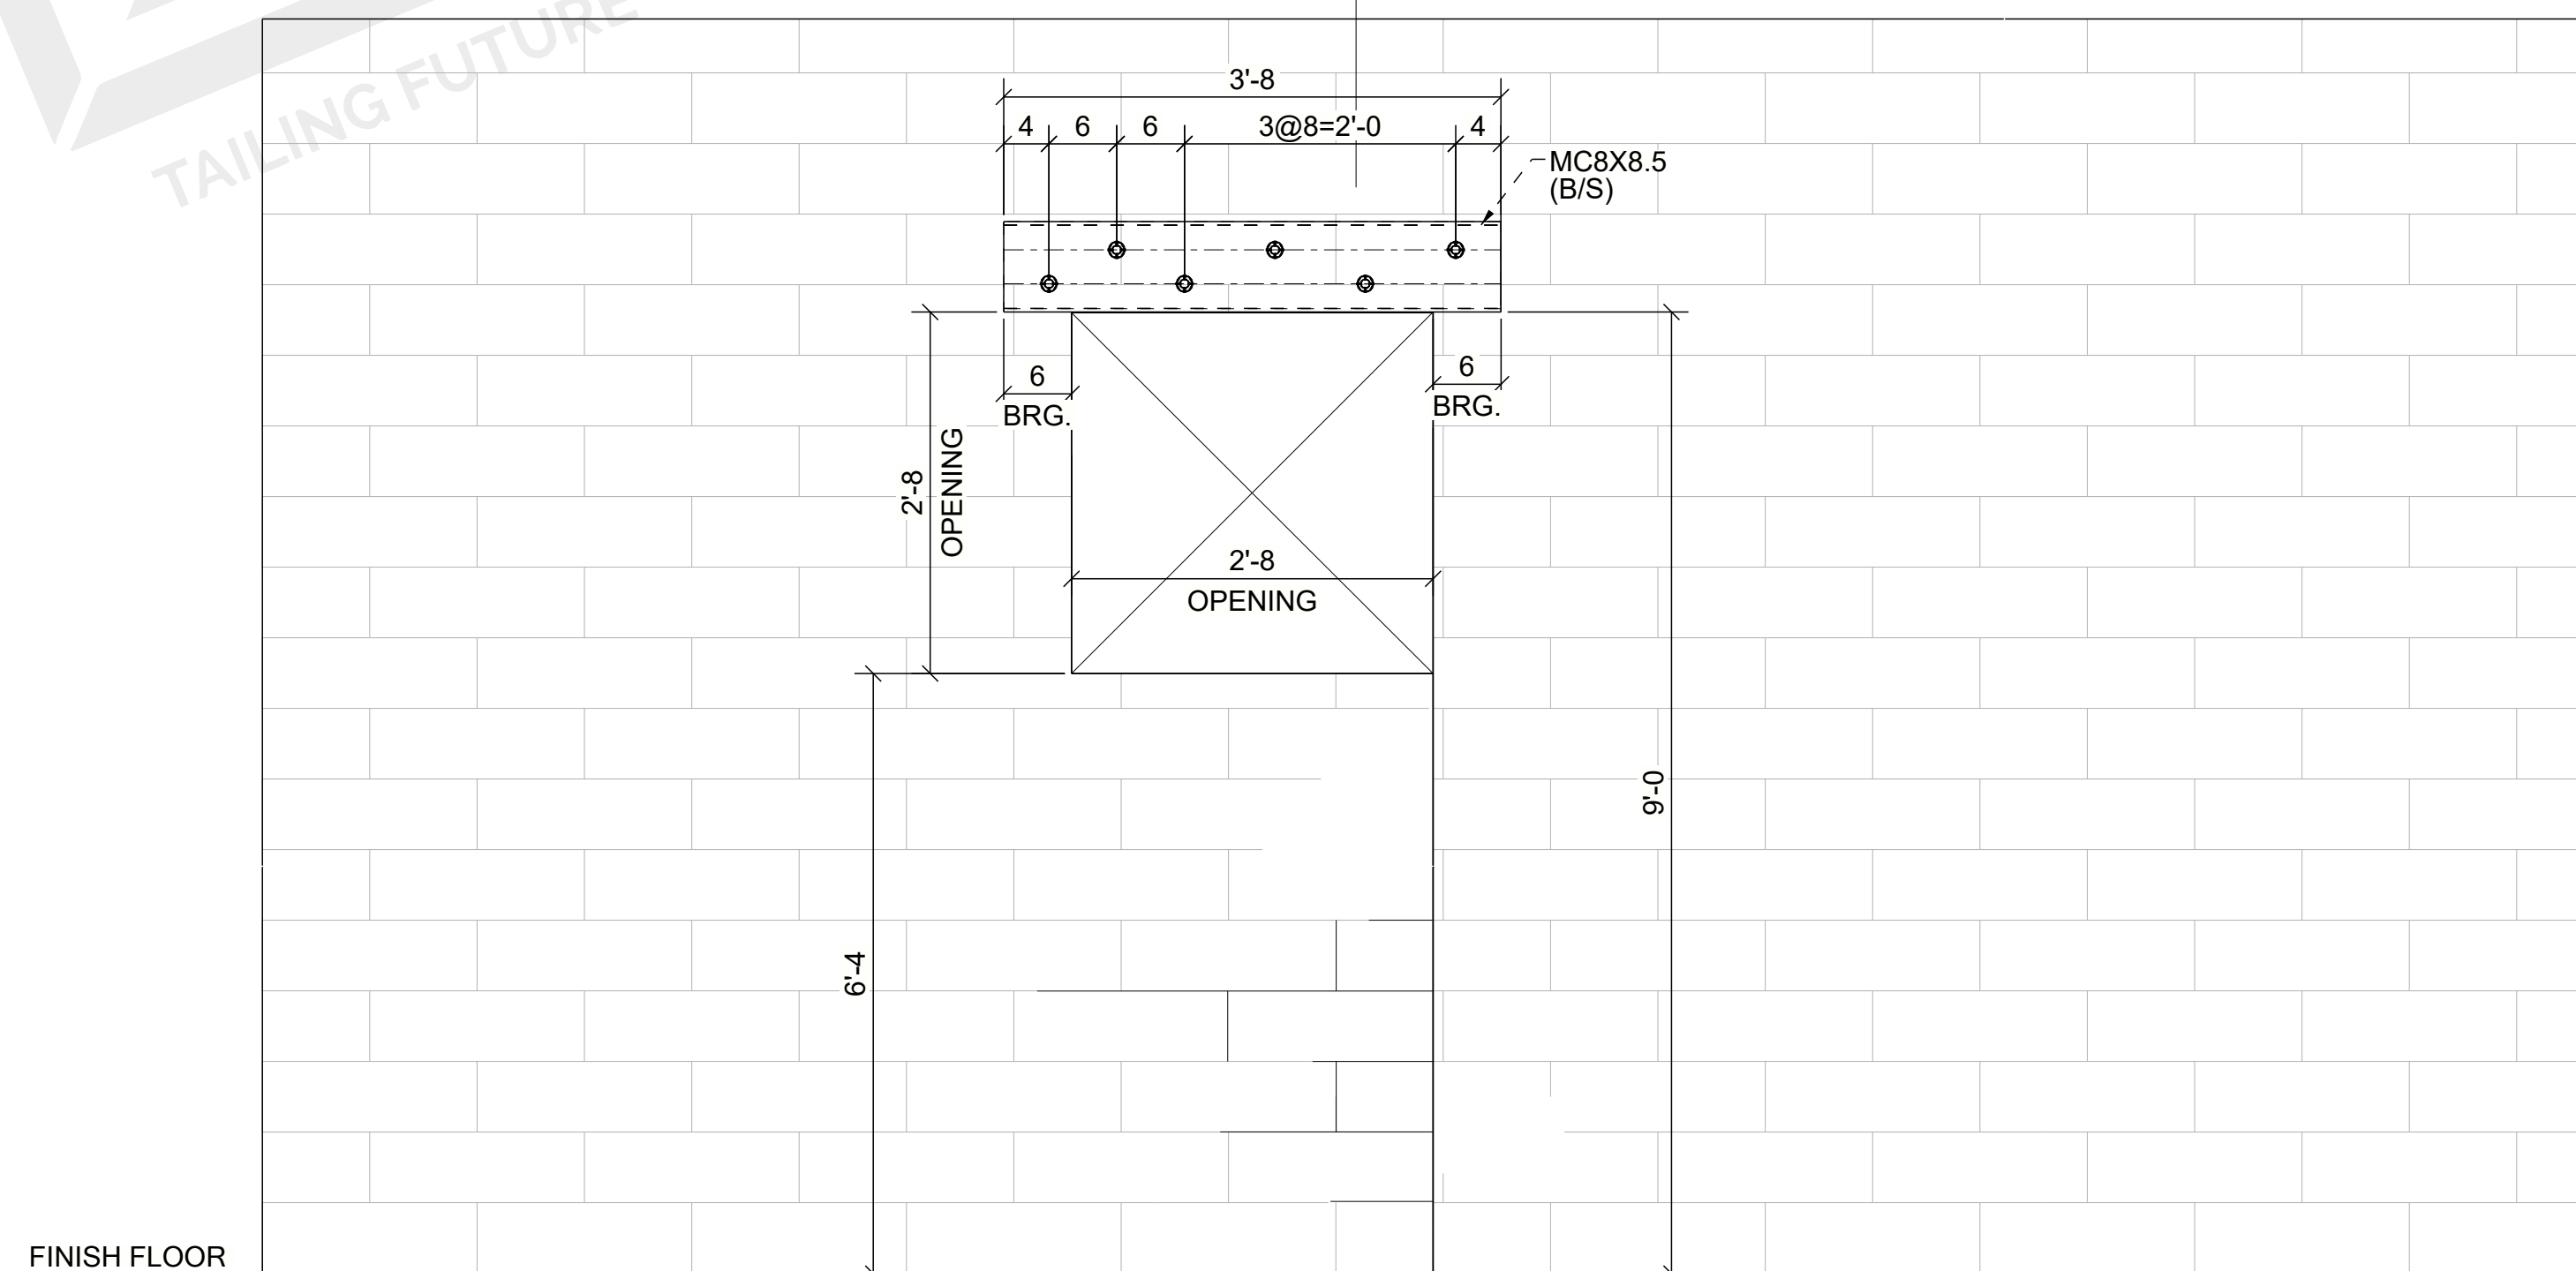


ELEVATION C - C
(REF :- A & 1/S-WP-101 & 1/S-WP102)

APPROVAL AUTHORITY:
VERIFICATION OF DIMENSIONS, DETAILS, ETC
ARE REQUESTED WHERE INDICATED. IF EACH
VERIFICATION IS NOT NOTED OTHERWISE, IT
WILL BE ASSUMED TO BE CORRECT AS SHOWN


MATERIAL: —		WELDING: E70XX		
TYP. HOLE EDGE DISTANCE: 1"1/2 U.N.O				
HOLES UNO: 13/16Ø		BLUE PRINTS		
SHOP PAINT — NO PAINT		NO.	DATE	FOR
△C\	09/14/2023	Revised & Resubmit		
△B\	06/02/2023	Revised & Resubmit		
△A\	04/05/2023	For Approval		
REV.	DATE	DESCRIPTION		
 UNITED STRUCTURE DETAILING INC DETAILING FUTURE				
PROJECT: Groundwater Treatment Plant Phase B				
LOCATION				
CONTRACTOR: — --				
ARCH: — W.O'NEILL				
ENGR: — J.MITCHELL				
DWG TITLE: WILLOW PARK EMBED LAYOUT PLAN FOR LINTEL				
DRAWN BY:- KK		SUBMITTED:-		
DATE:- 04/05/2023		JOB NUMBER. Genisa Iron #		SHEET NO. EMP1102
CHECKED BY: CMS		5794		

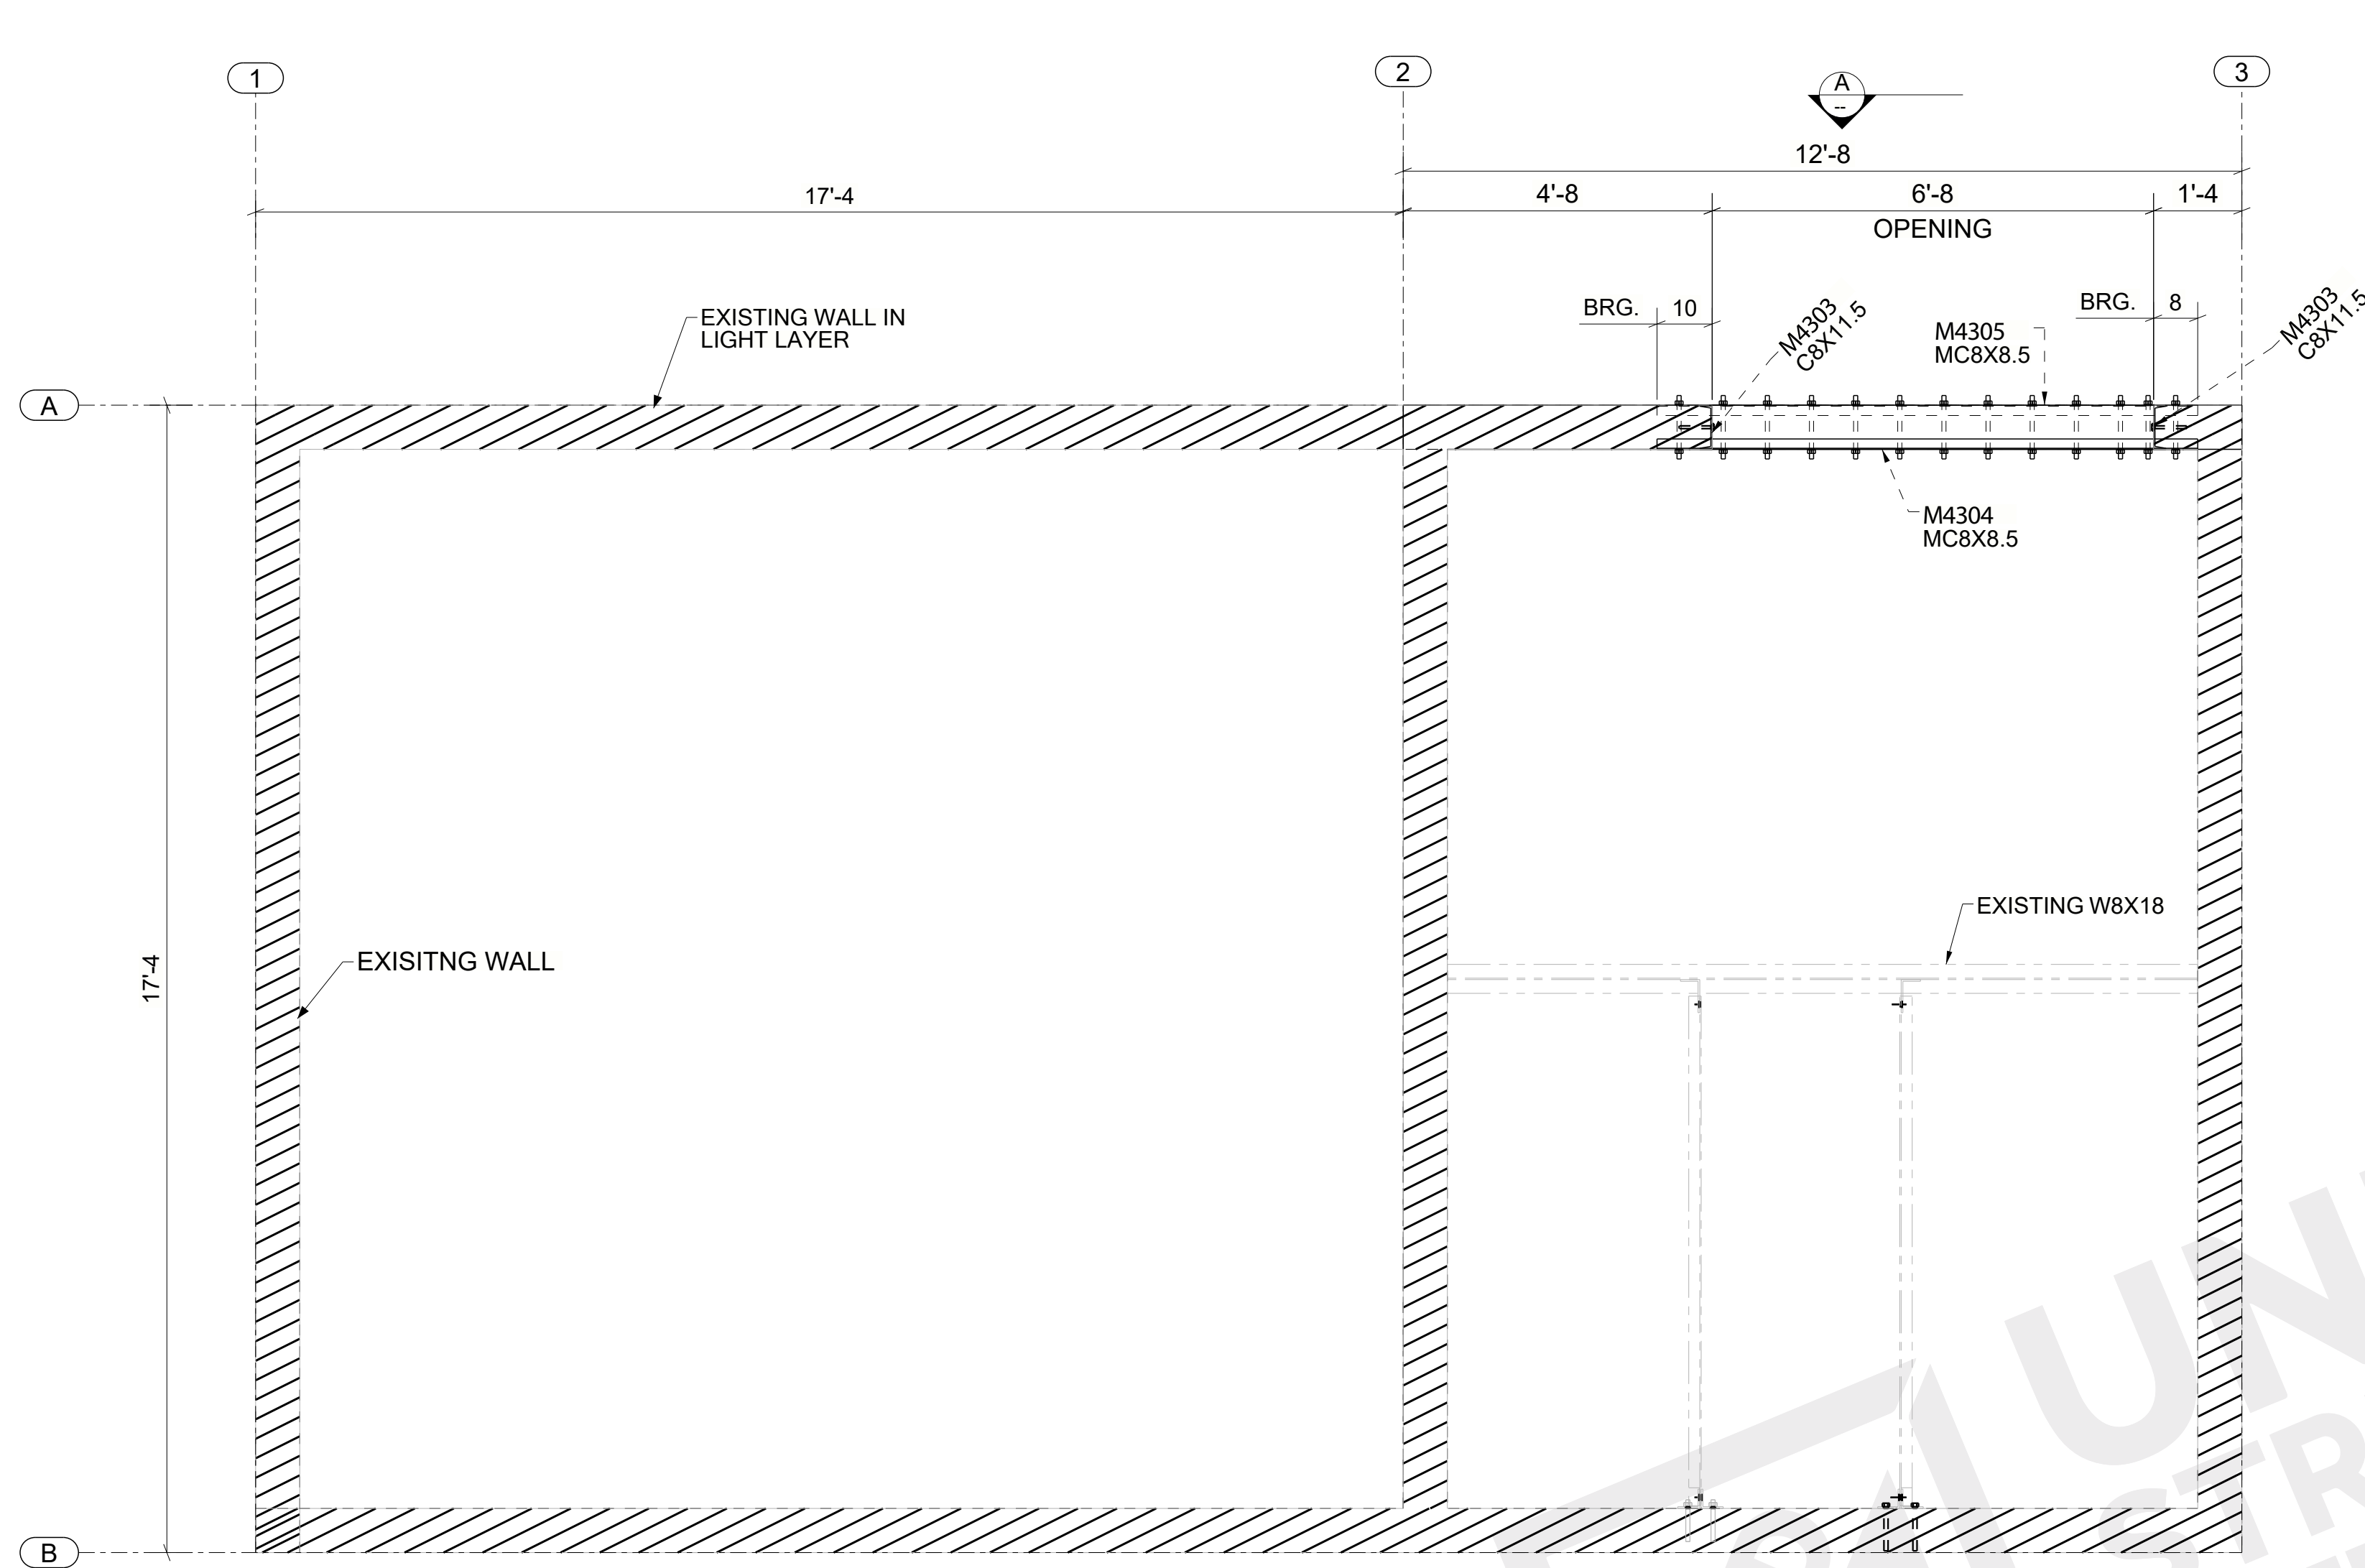

BROOKHURST (WELL 54) - LINTEL & EMBED LAYOUT PLAN
(REF :-S-BH-102)

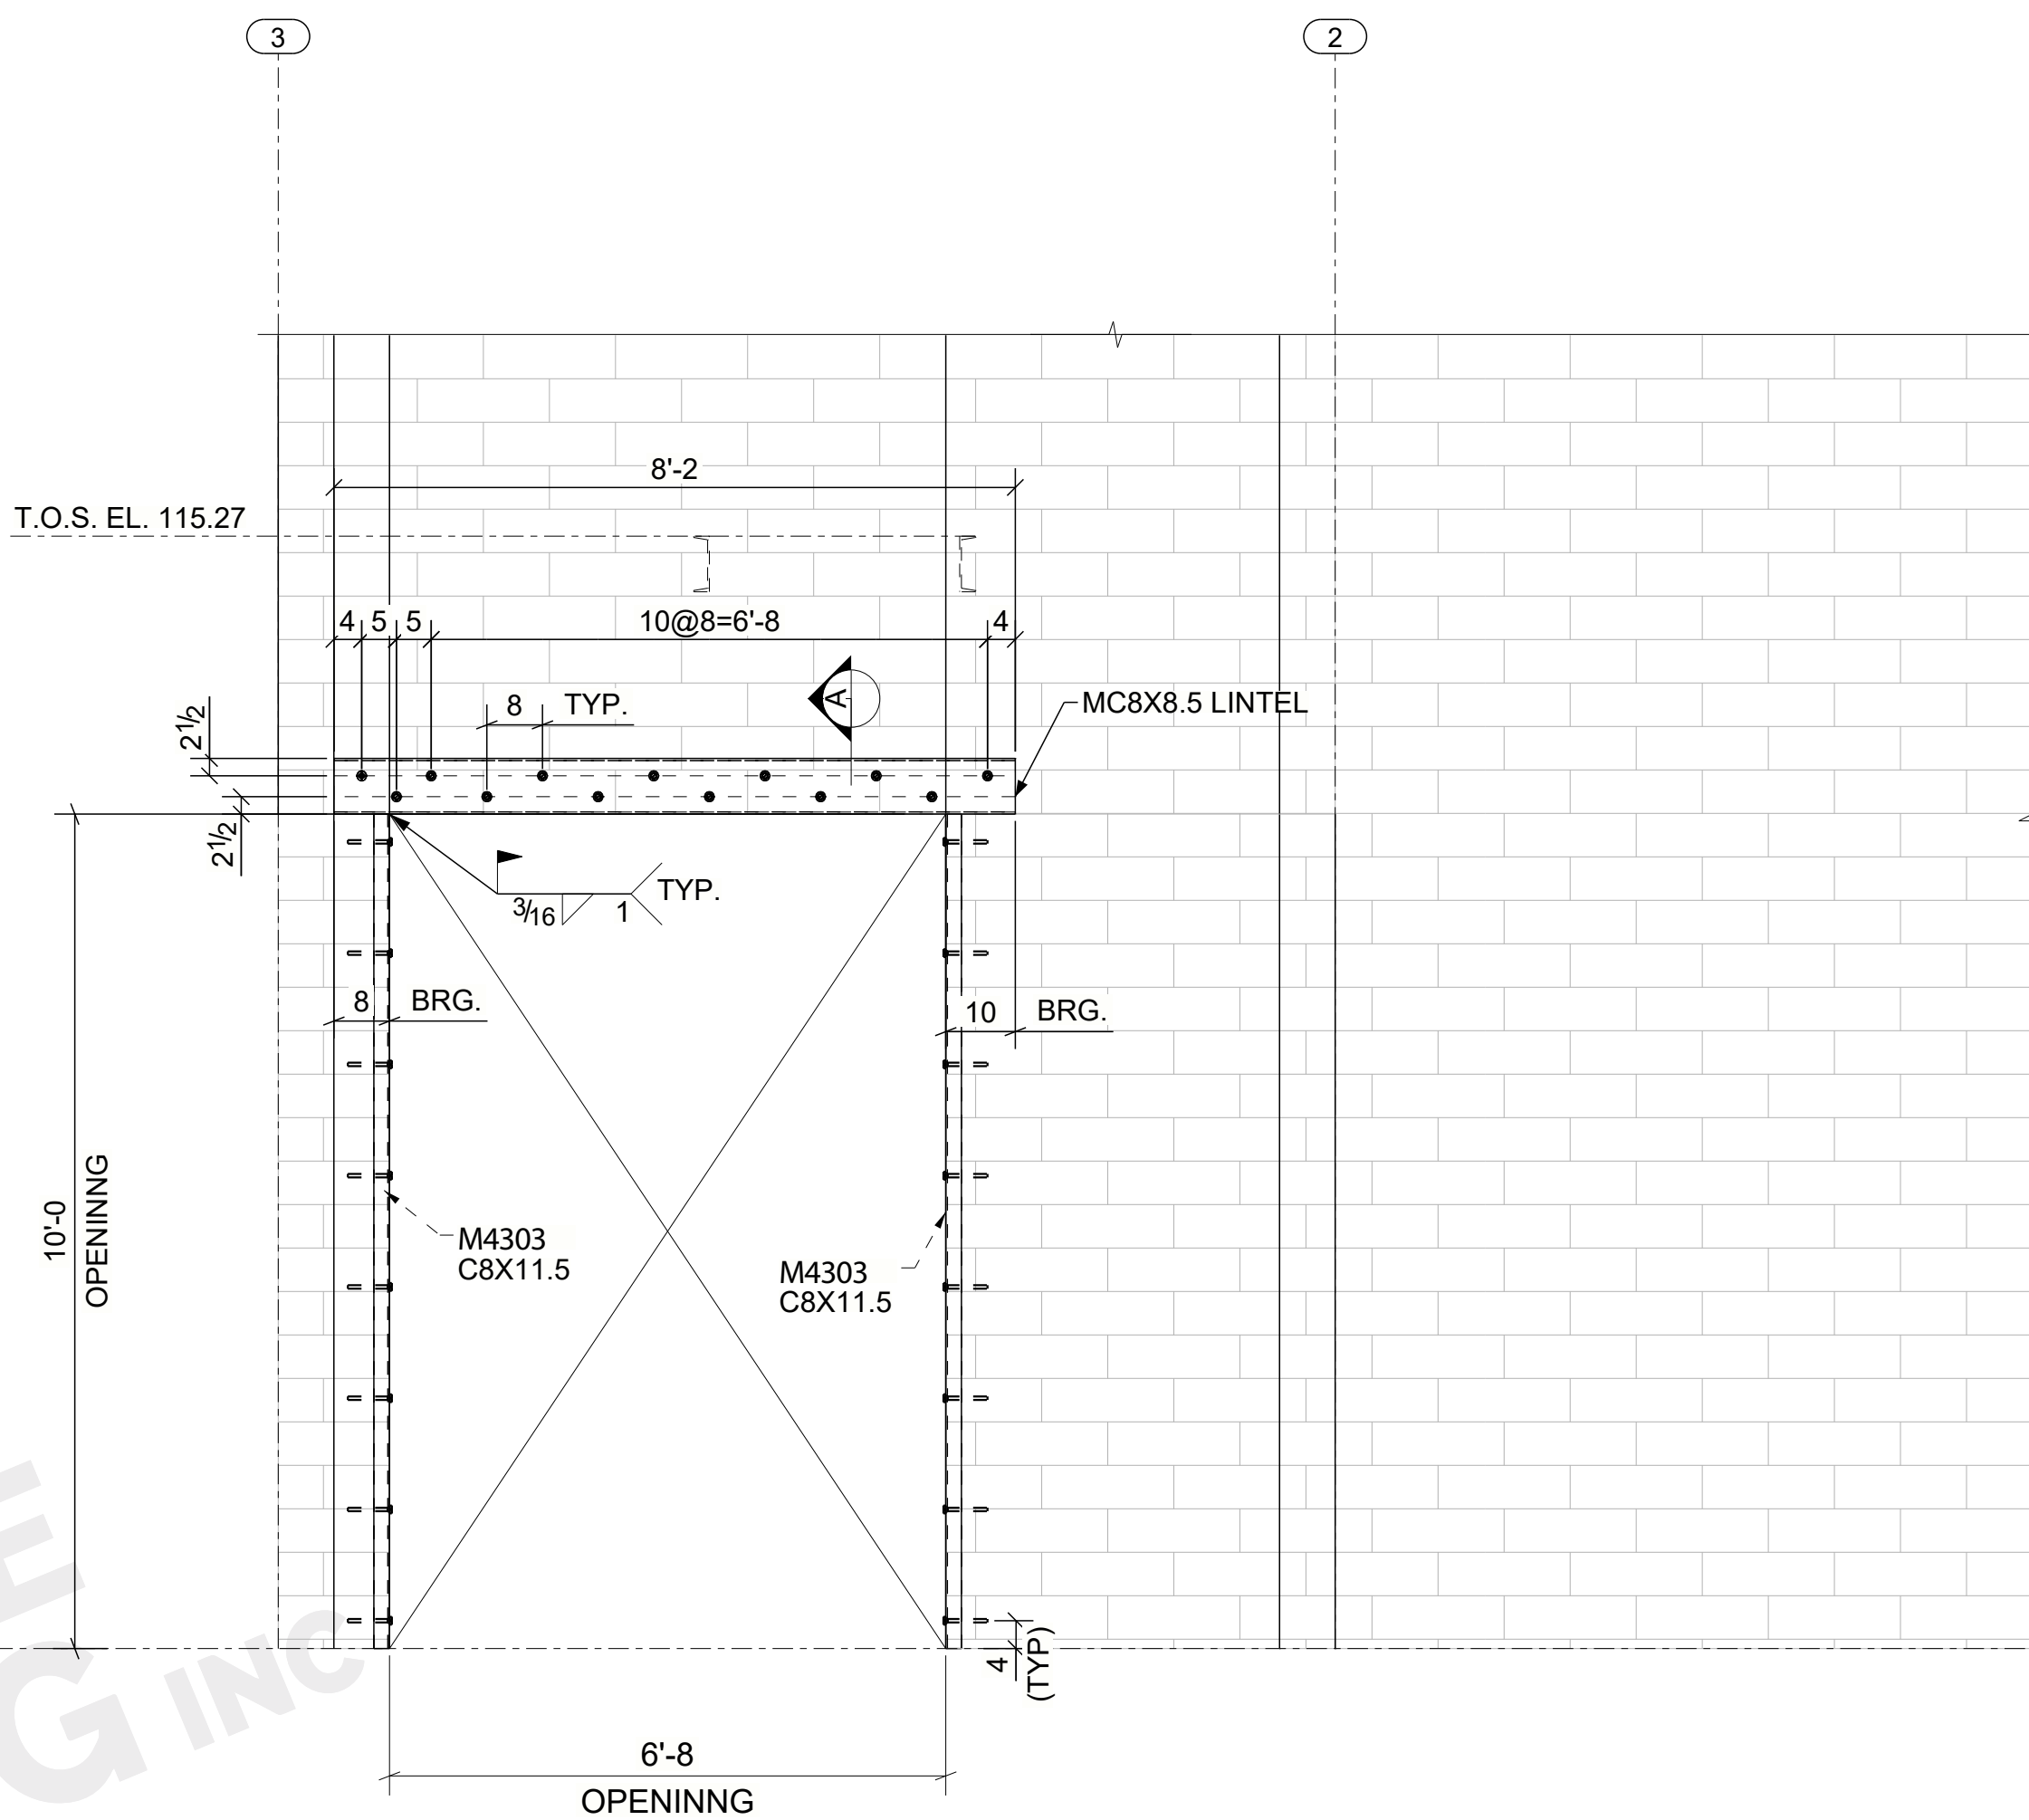

ELEVATION A - A
(REF:-1/S-BH-102)

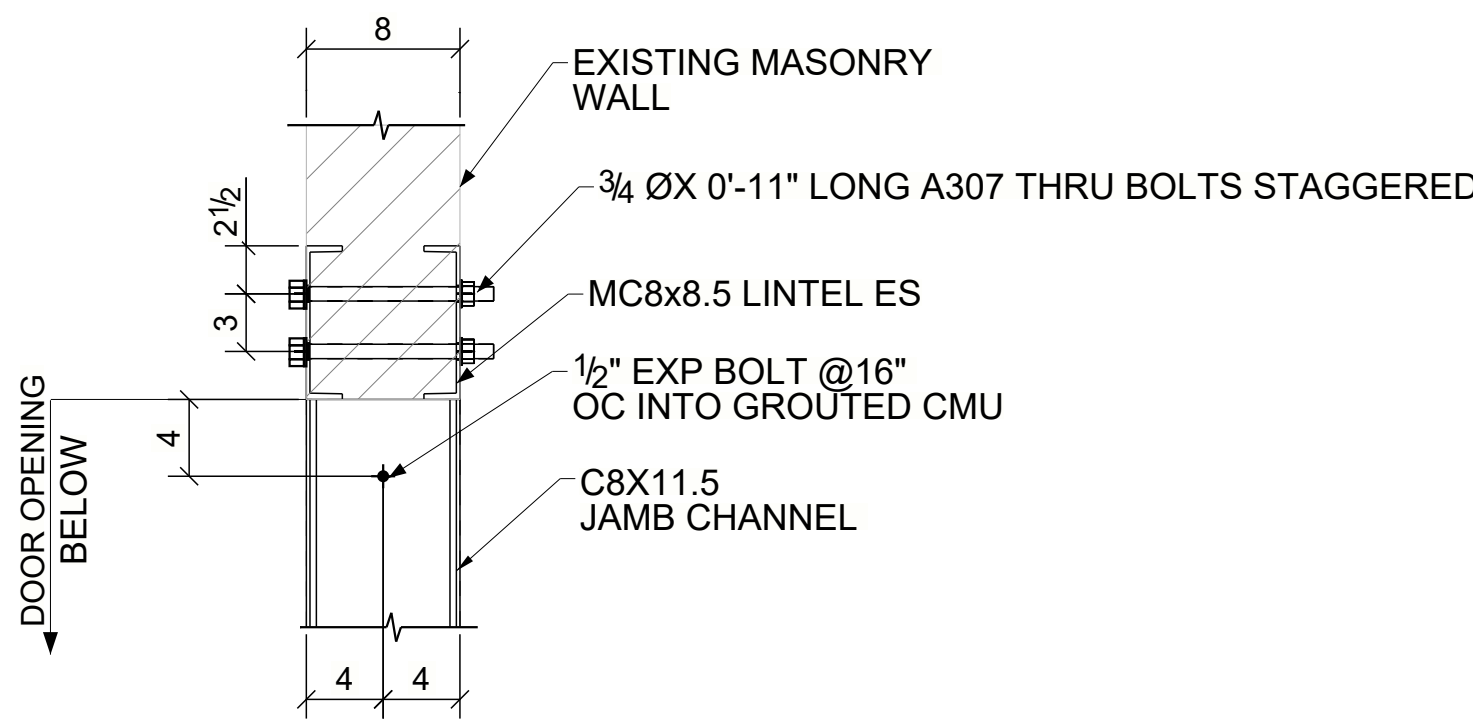

SECTION A - A
(REF:-C/S-CD-705)

APPROVAL AUTHORITY:
VERIFICATION OF DIMENSIONS, DETAILS, ETC
ARE REQUESTED WHERE INDICATED. IF EACH
VERIFICATION IS NOT NOTED OTHERWISE, IT
WILL BE ASSUMED TO BE CORRECT AS SHOWN

MATERIAL: —		WELDING: E70XX		
TYP. HOLE EDGE DISTACE: 1"1/2 U.N.O				
HOLES UNO: 13/16Ø		BLUE PRINTS		
SHOP PAINT — STD SHOP		NO.	DATE	FOR
Ⓒ	09/14/2023	Revised & Resubmit		
Ⓓ	06/02/2023	Revised & Resubmit		
Ⓐ	04/05/2023	For Approval		
REV.	DATE	DESCRIPTION		
 UNITED STRUCTURE DETAILING INC DETAILING THE FUTURE				
PROJECT: Groundwater Treatment Plant Phase B				
LOCATION				
CONTRACTOR: — --				
ARCH: — W.O'NEILL				
ENGR: — J.MITCHELL				
DWG TITLE: BROOKHURST (WELL 40) EMBED PLAN				
DRAWN BY:- KK		SUBMITTED:-		
DATE:- 04/05/2023		JOB NUMBER. Genisa Iron # 5794		SHEET NO. EMP4102
CHECKD BY: CMS				