


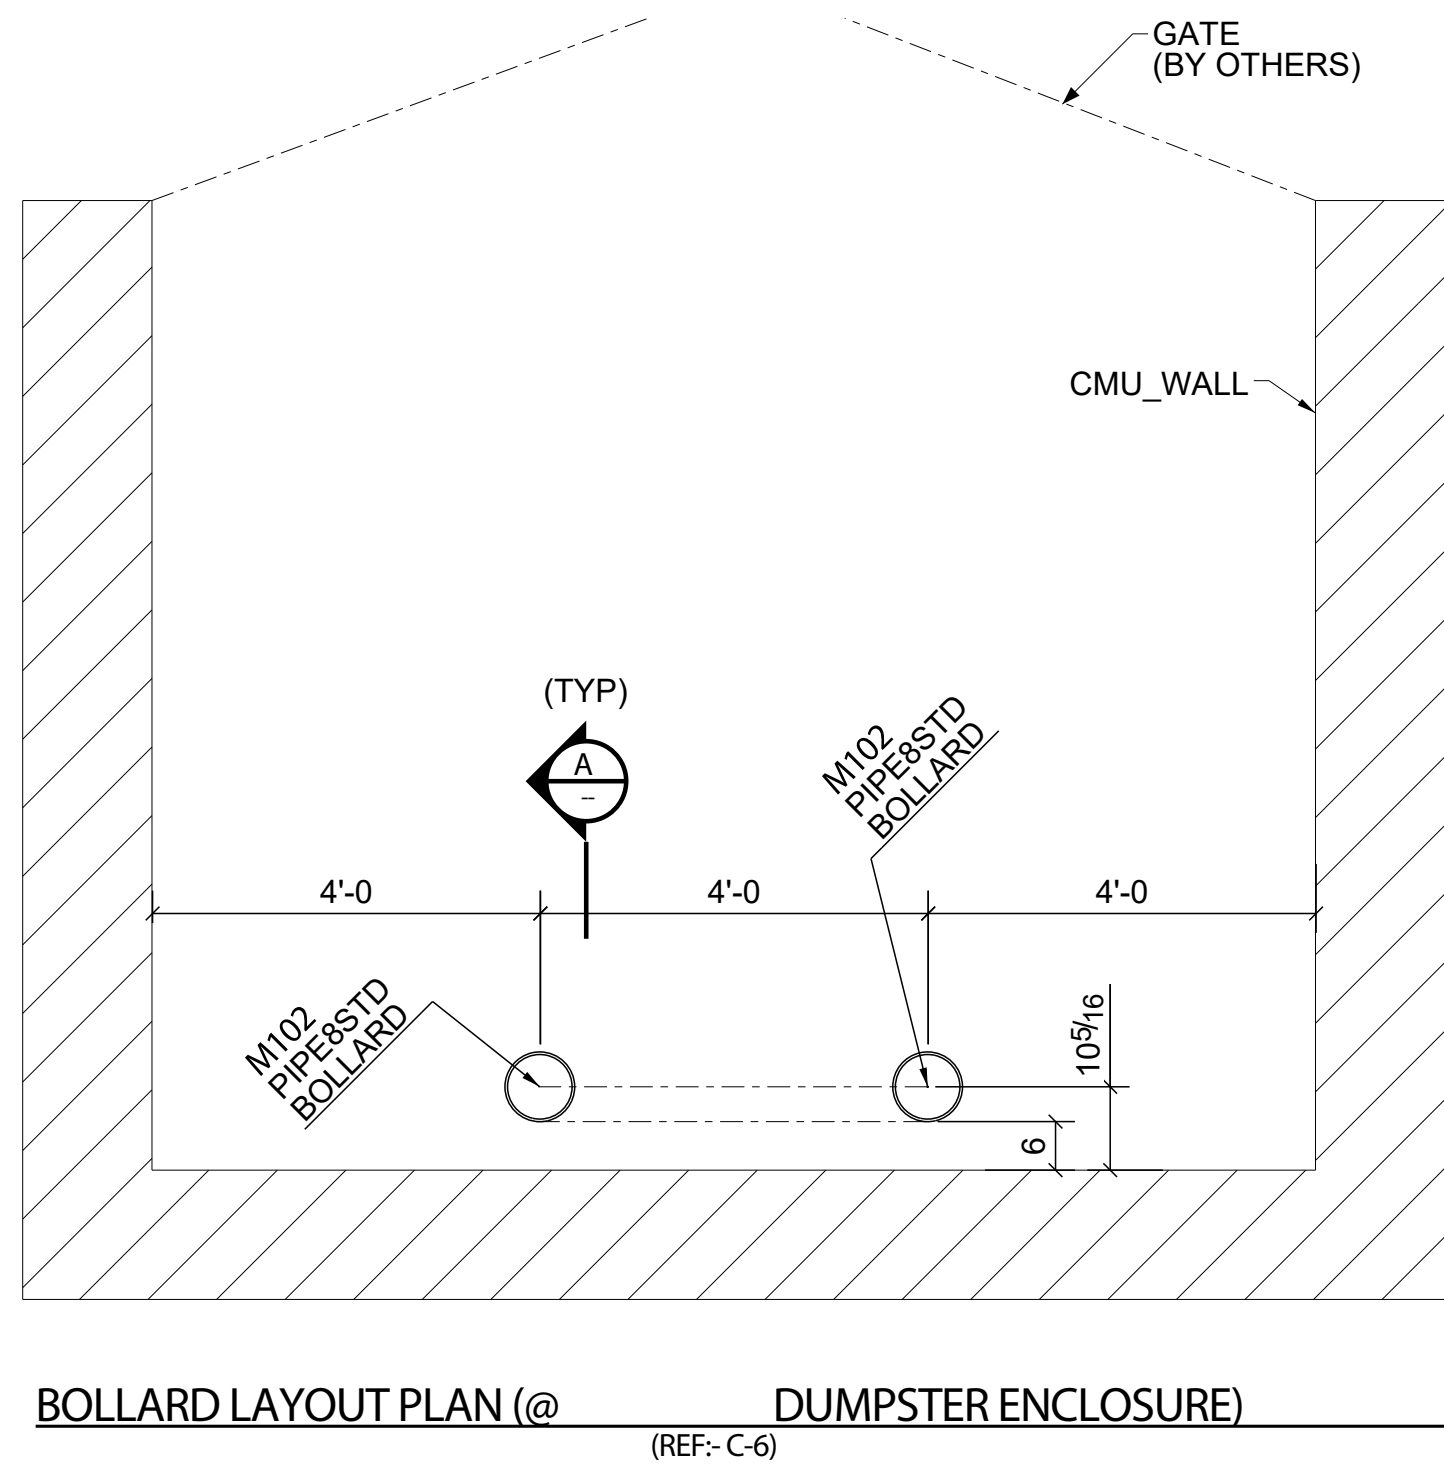
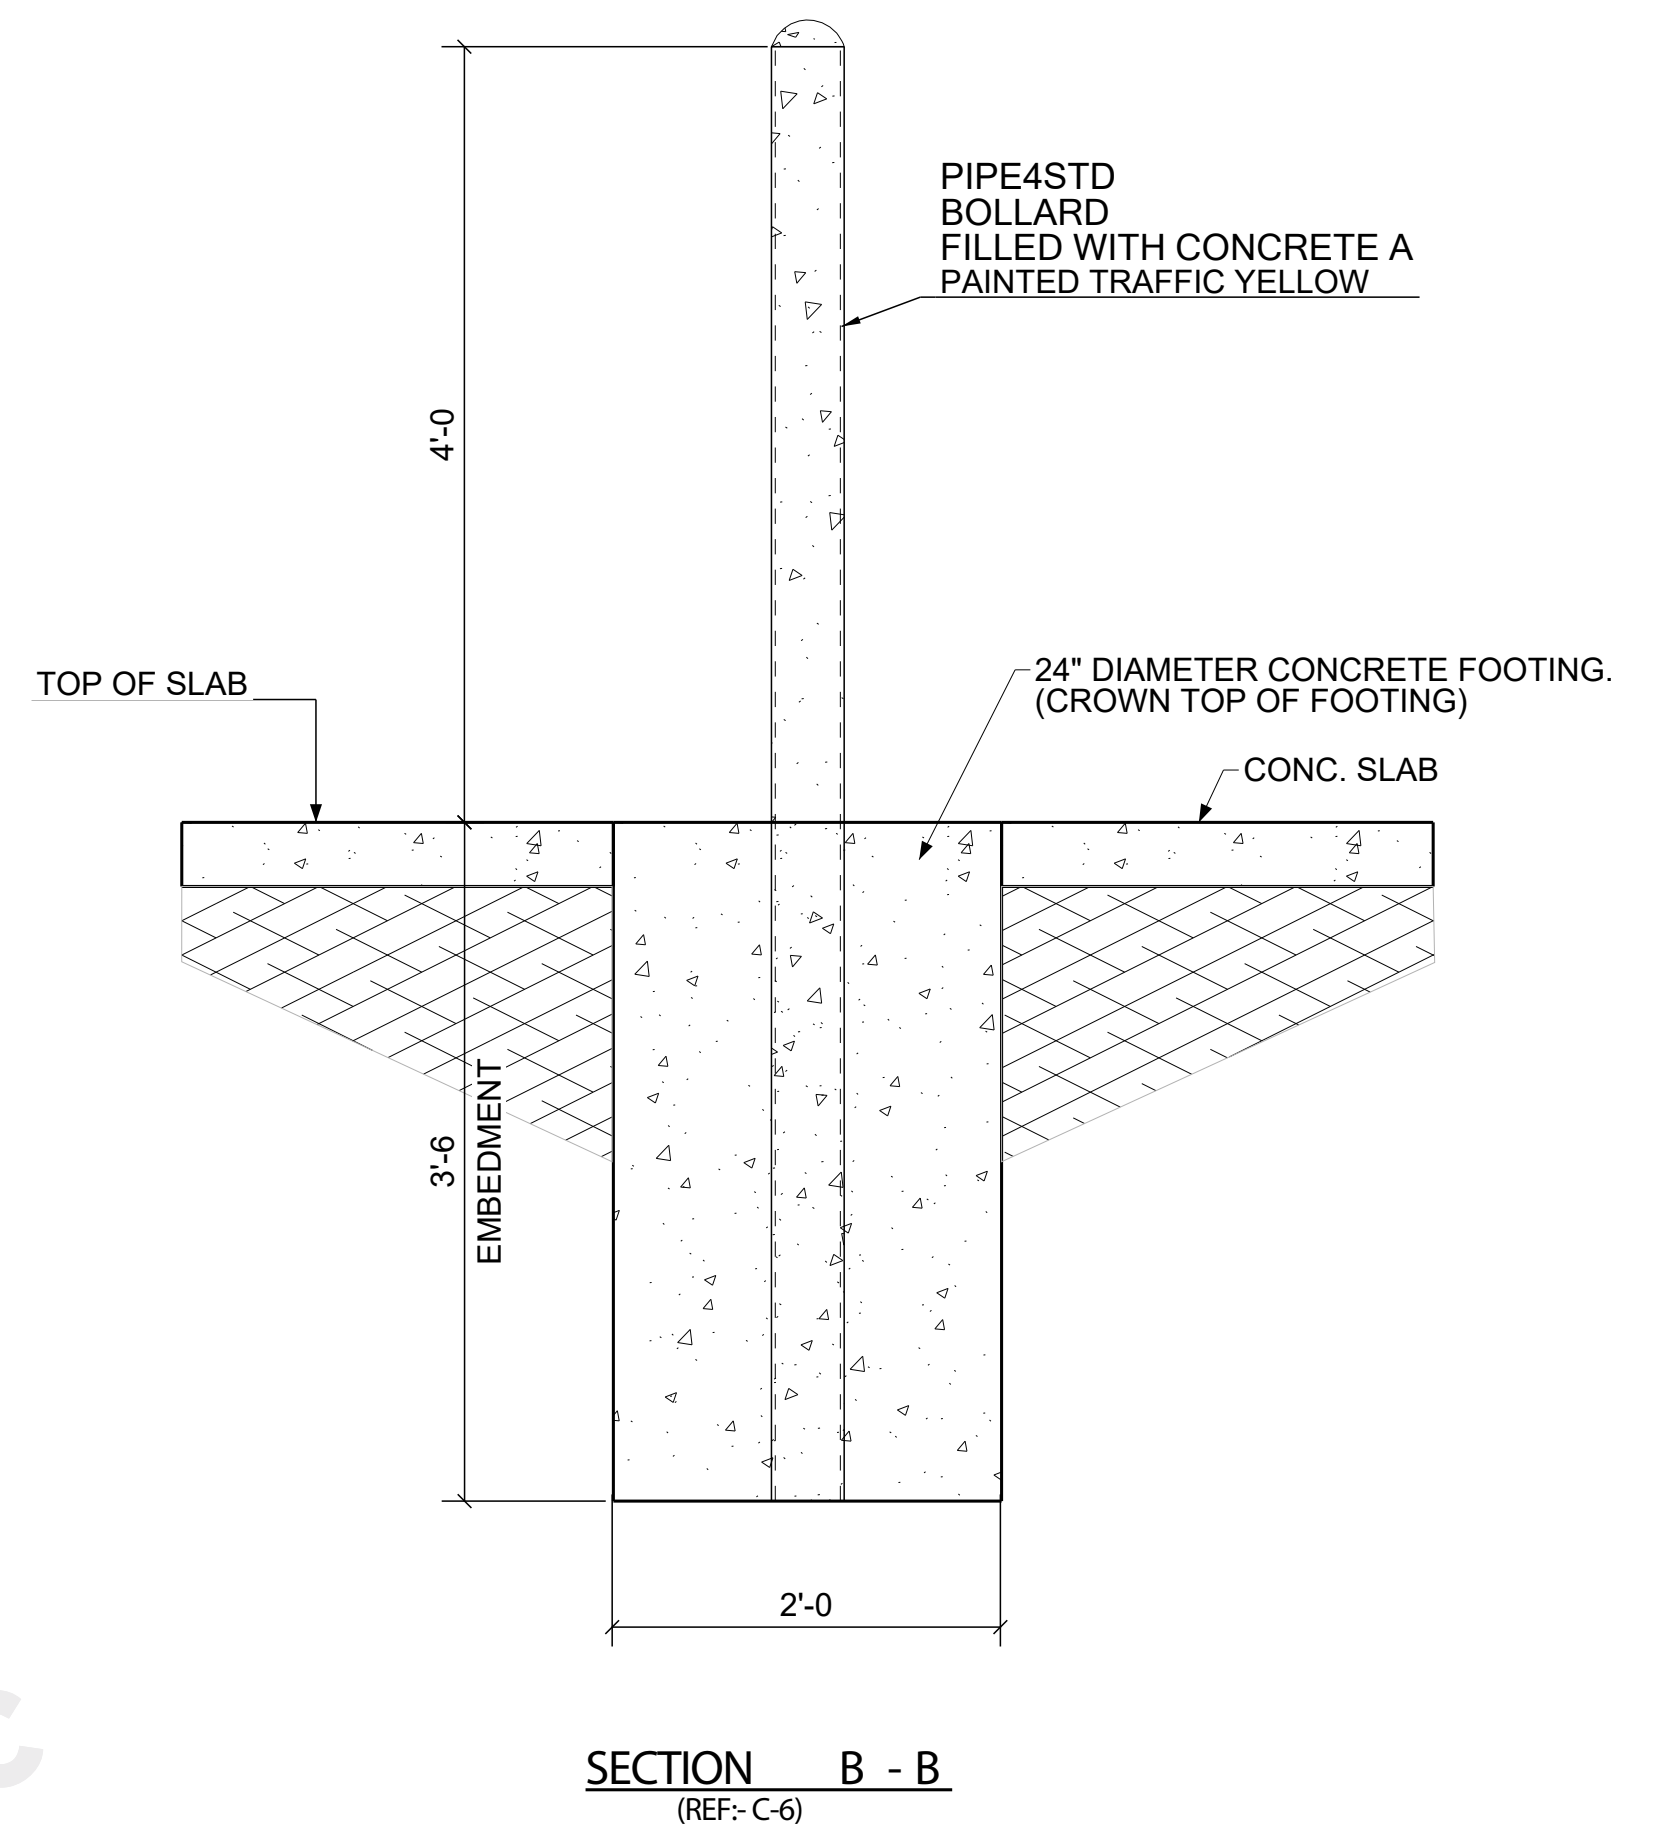
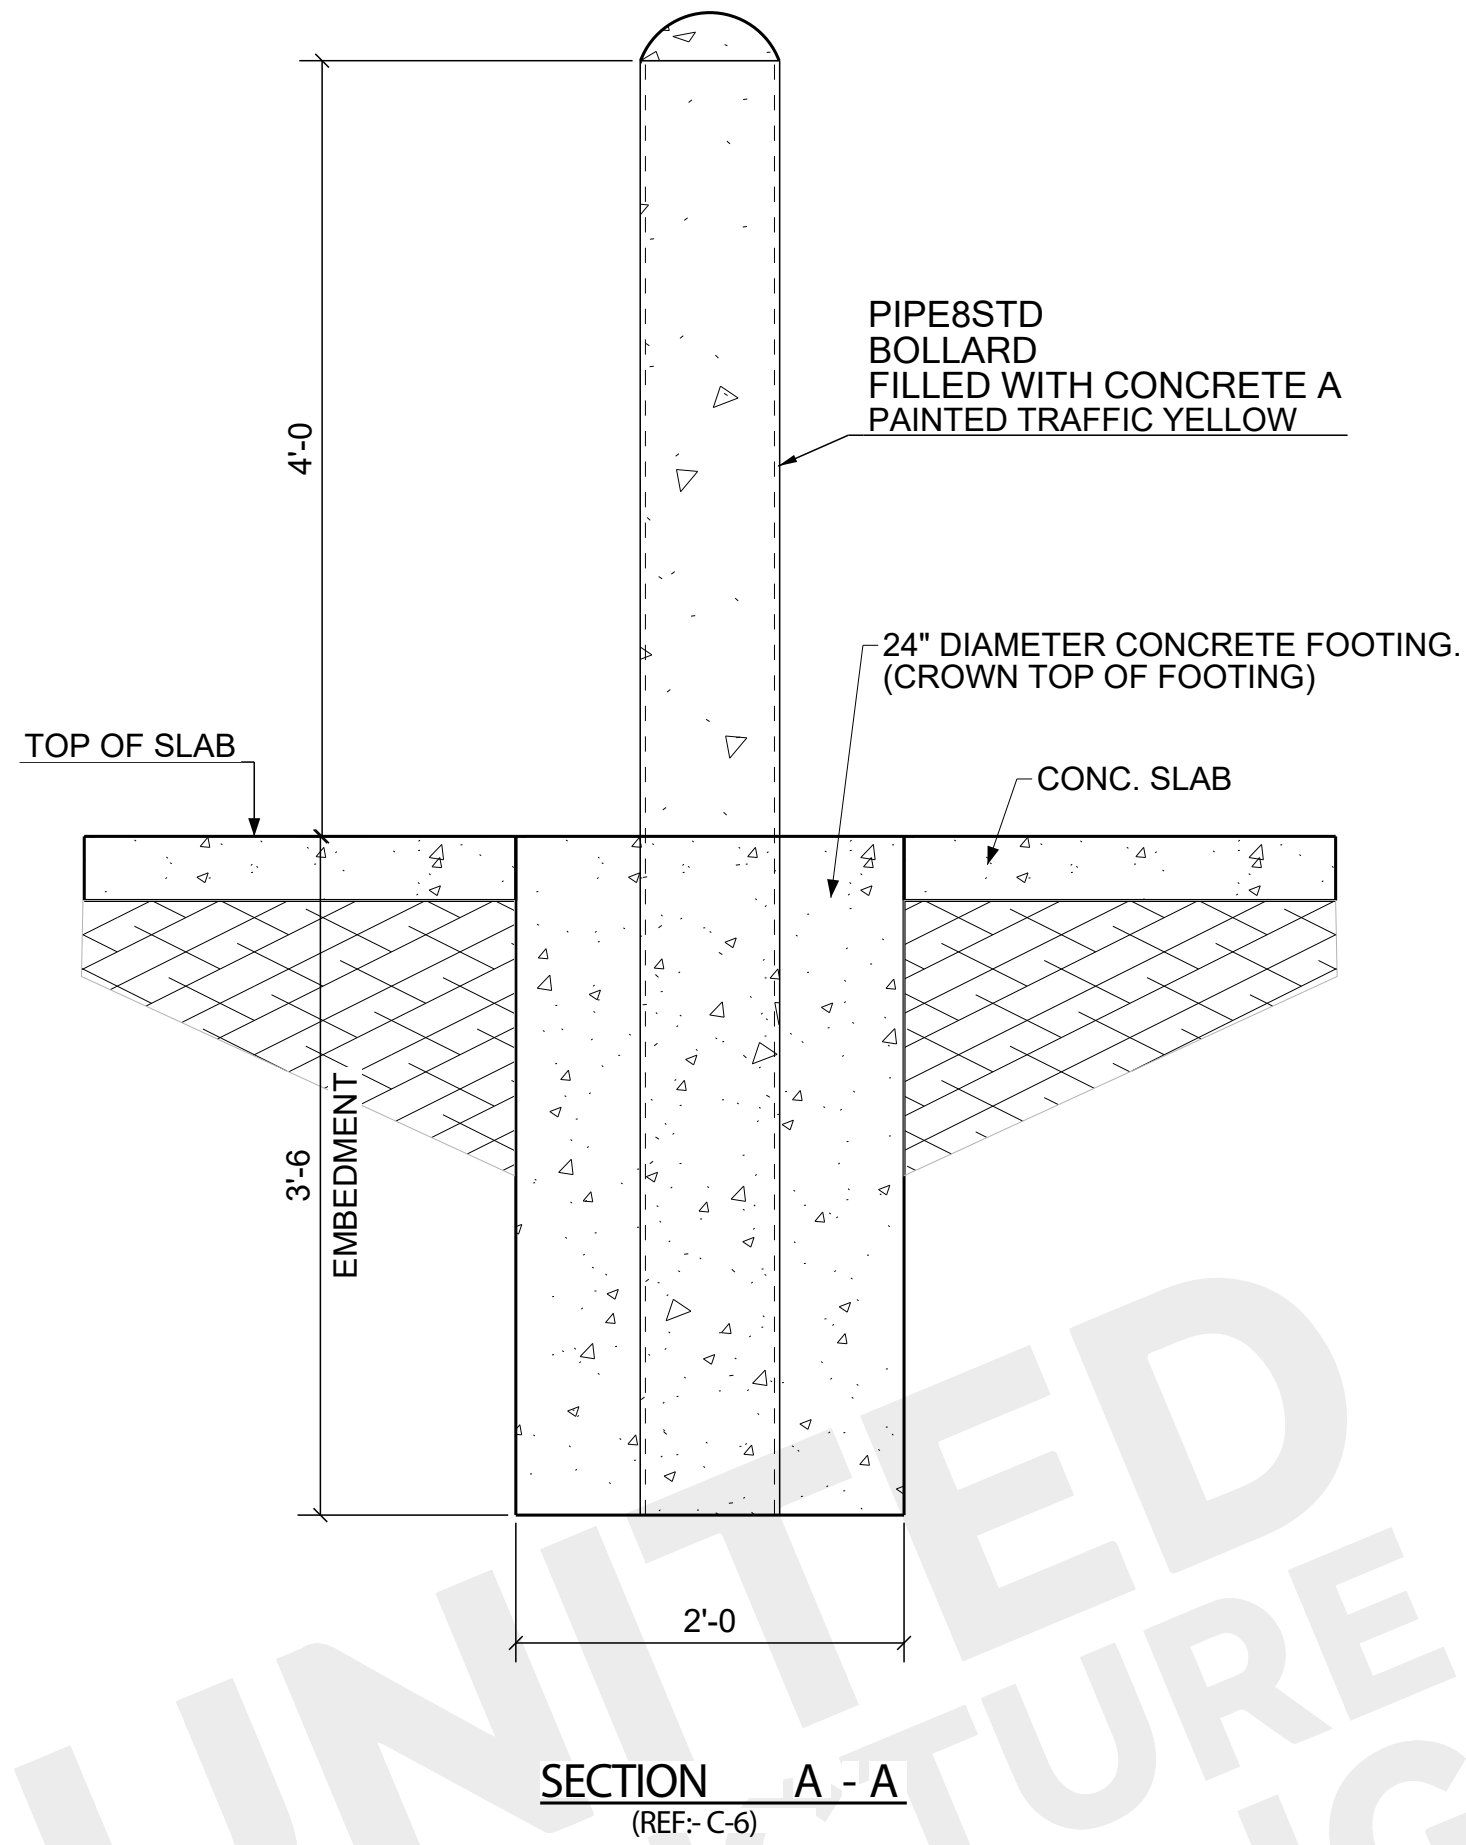
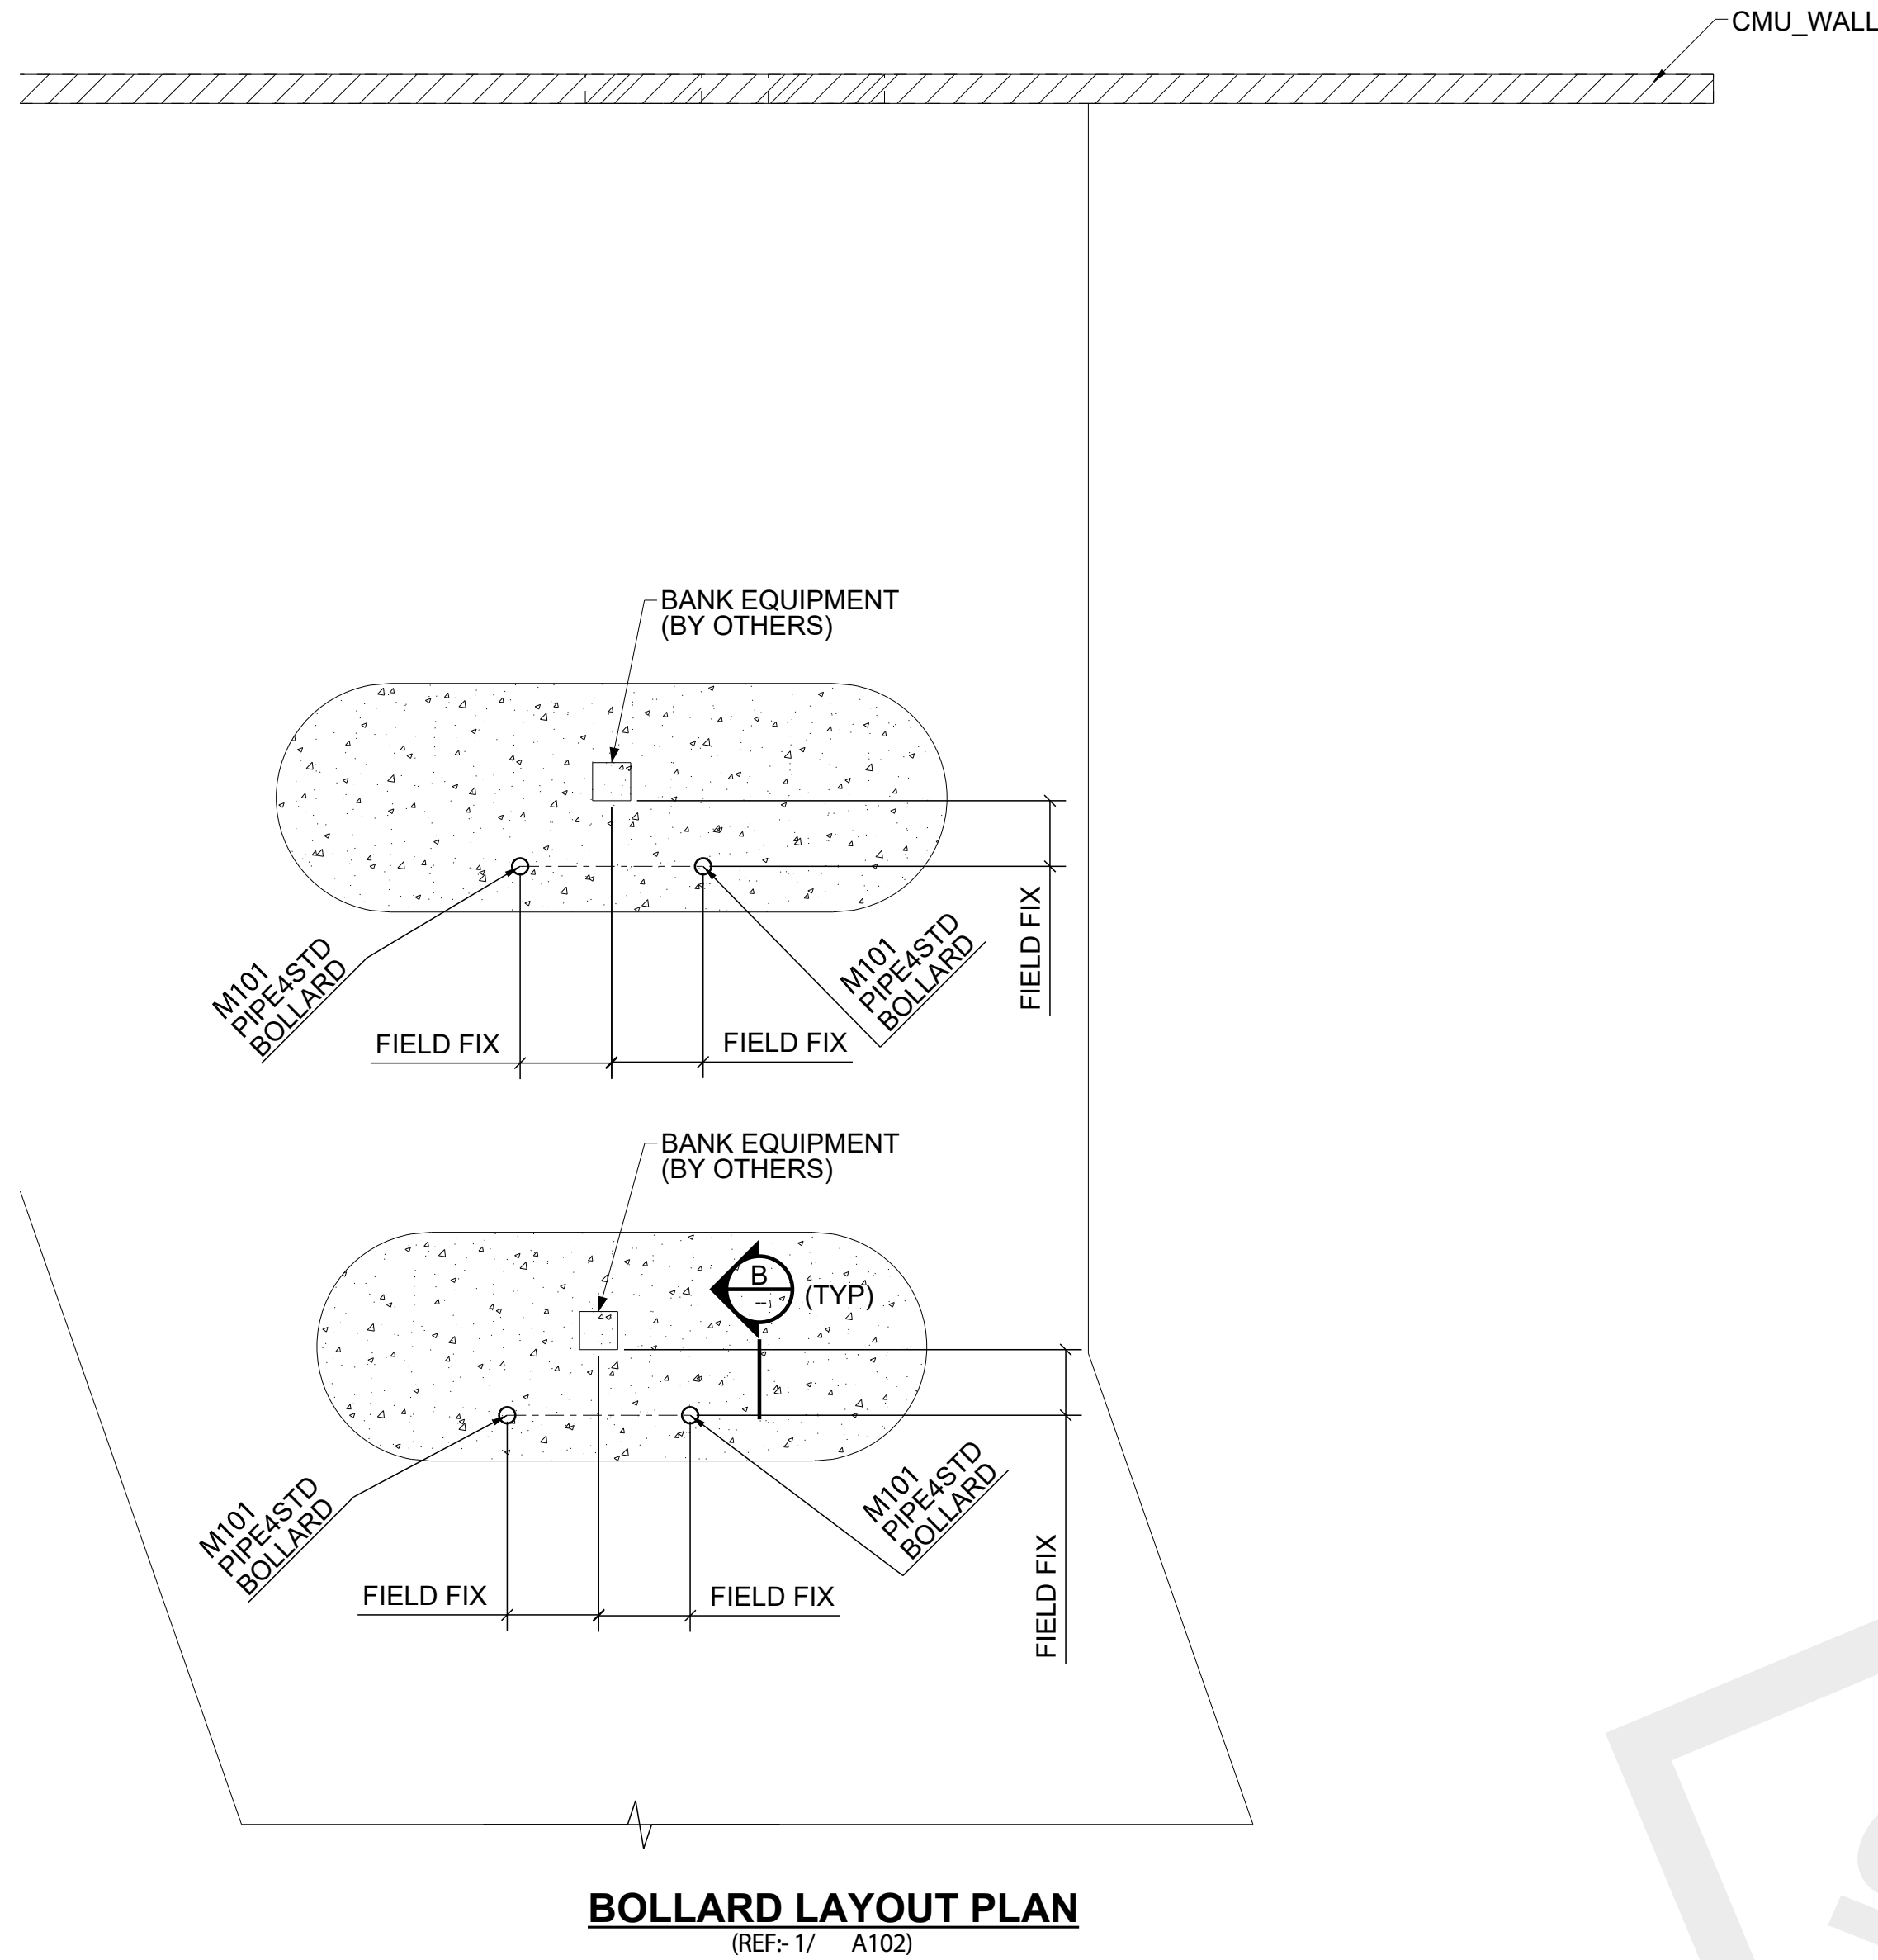
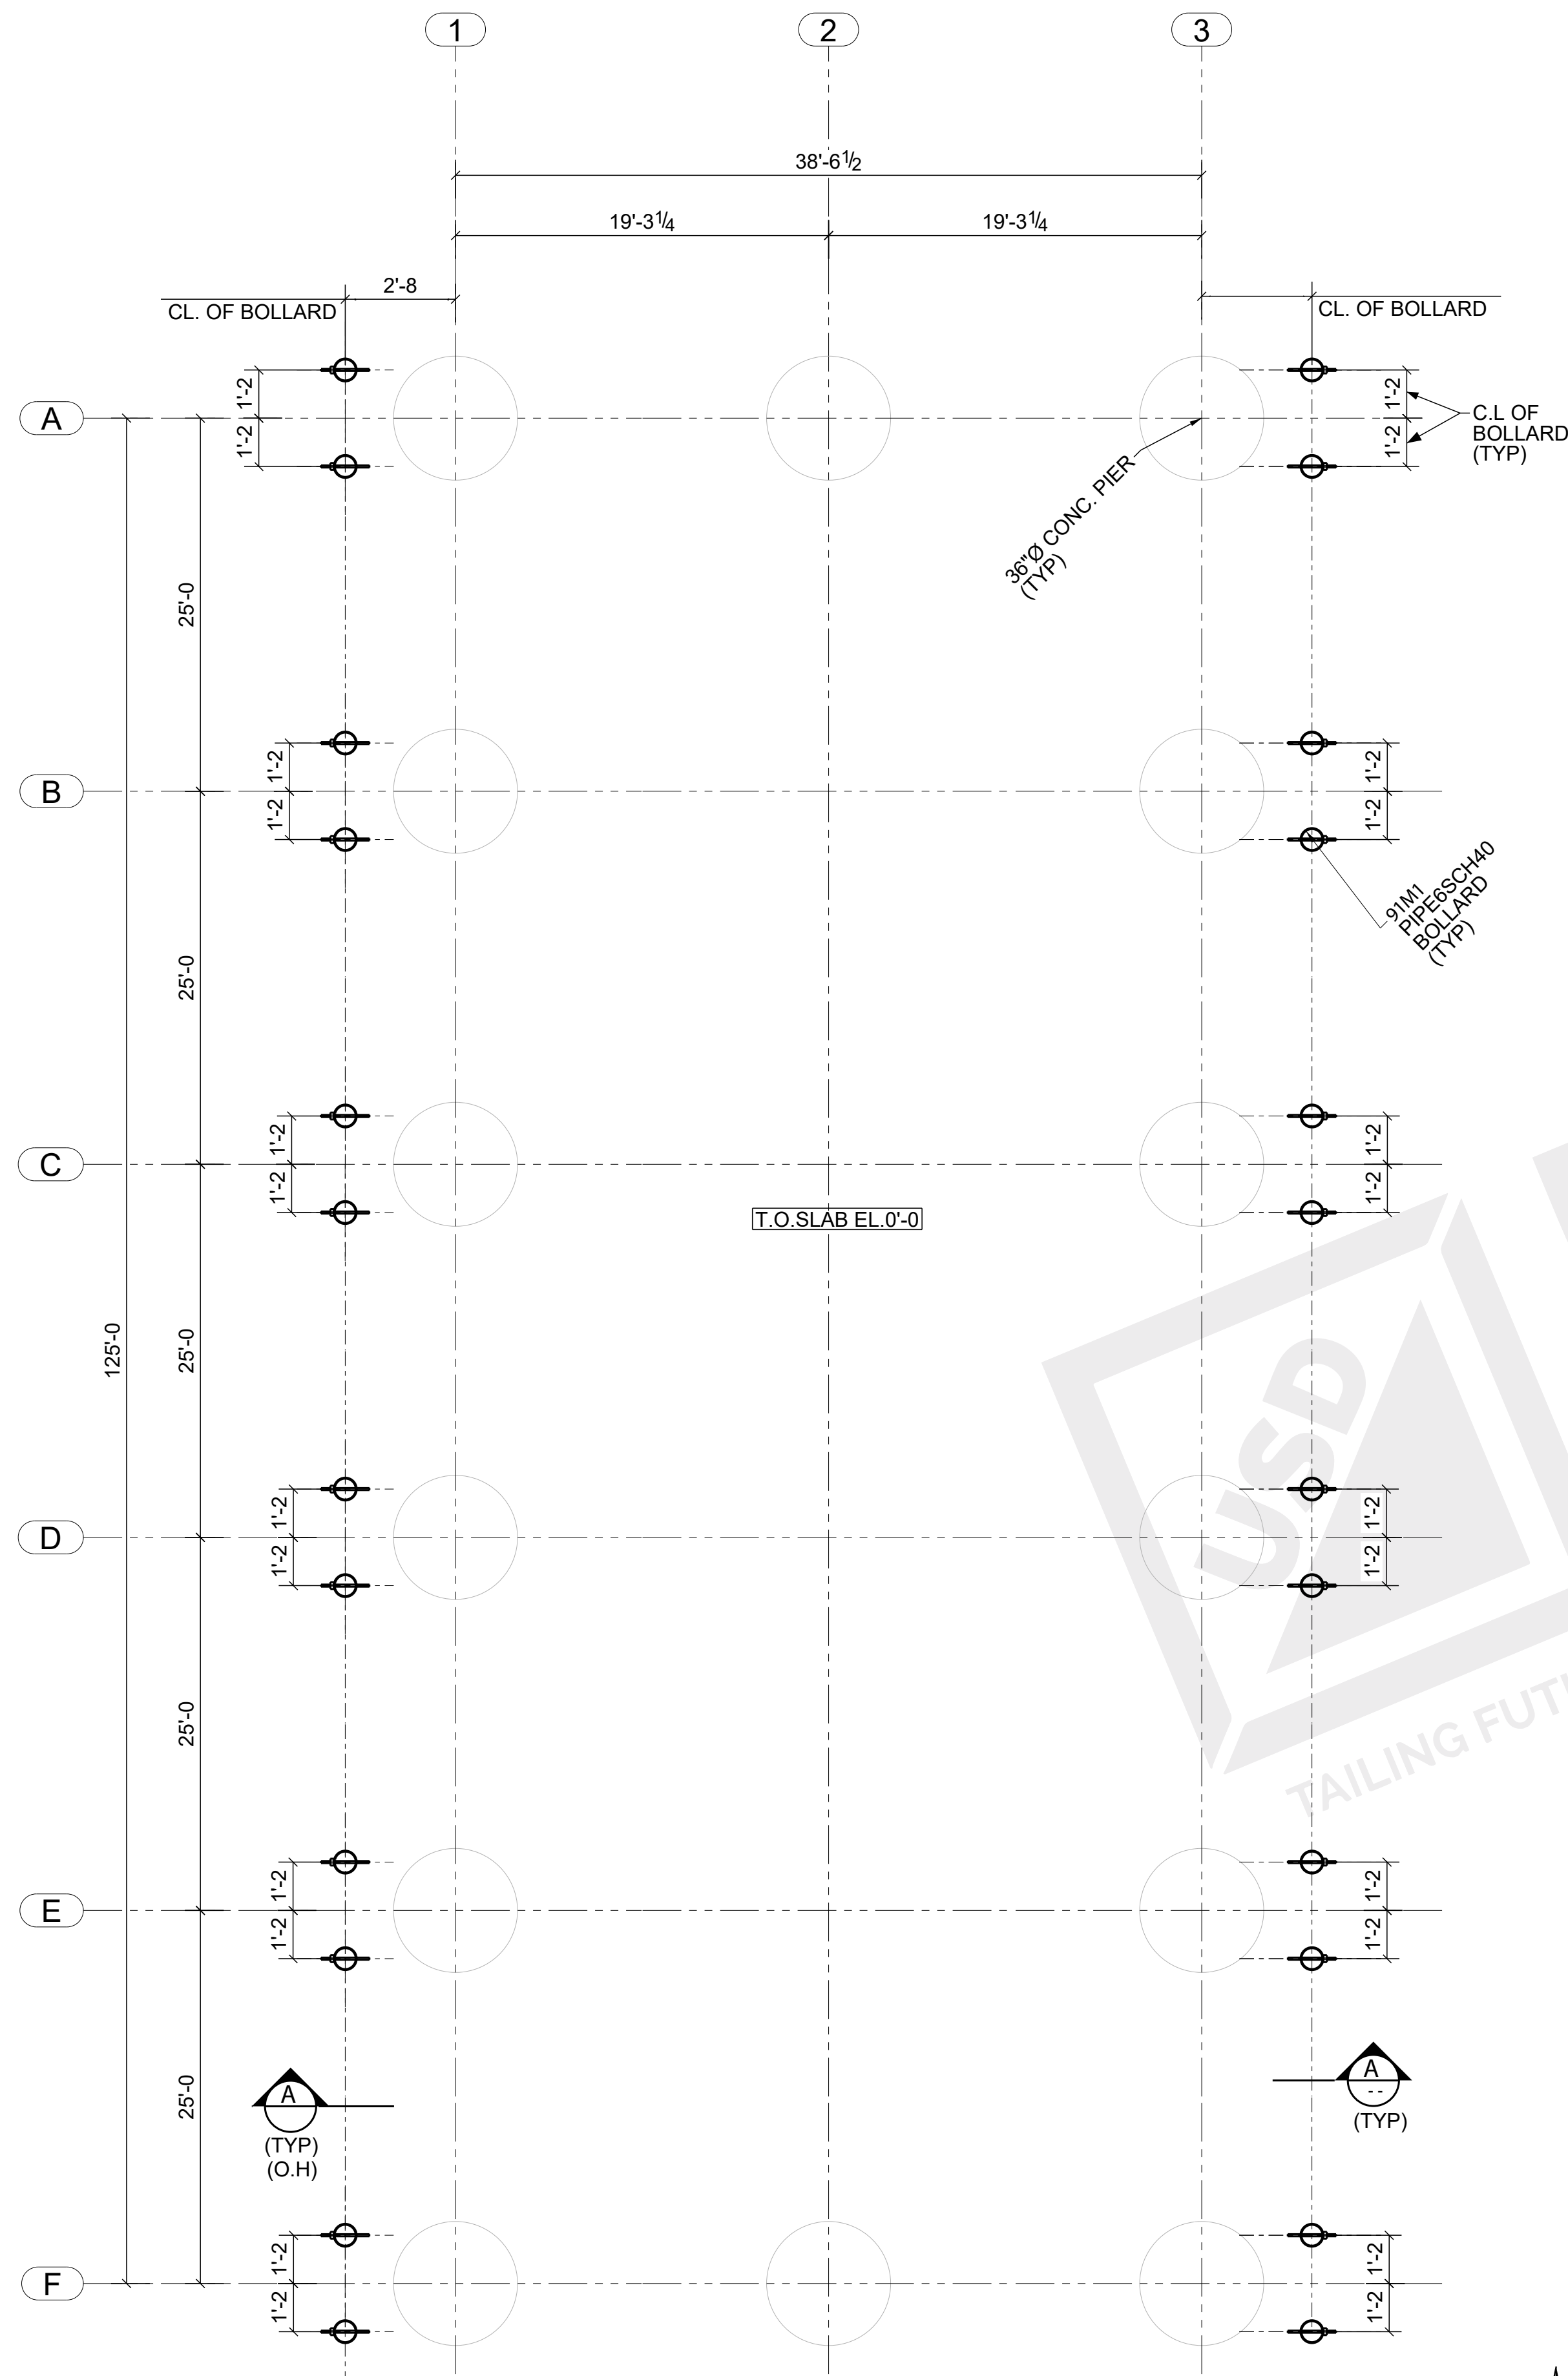


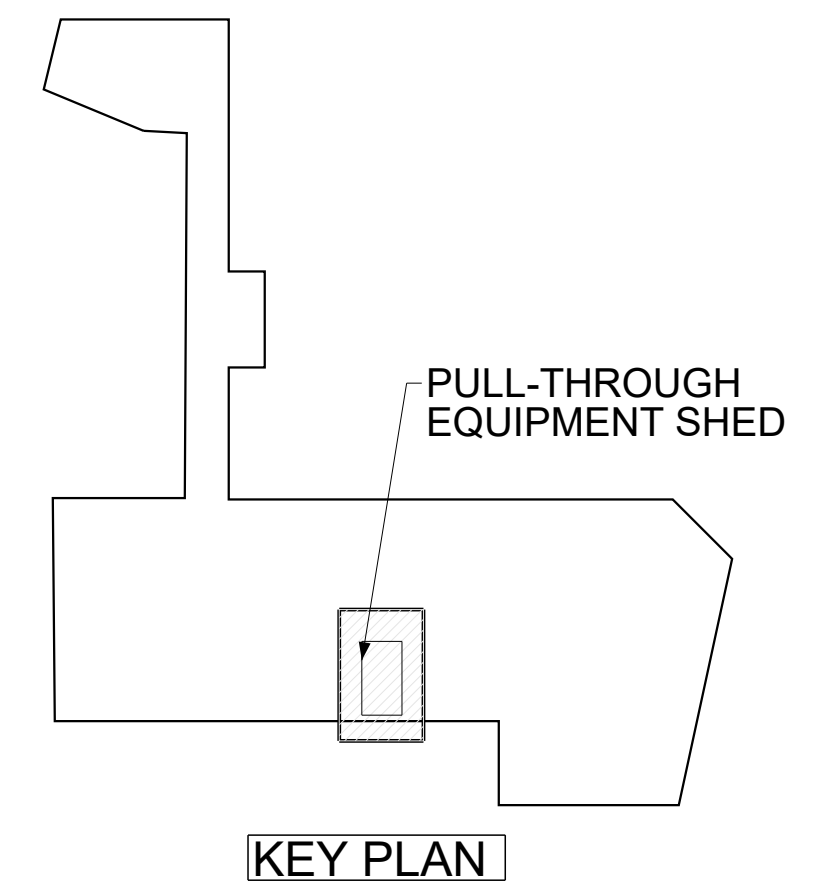




FOR FIELD USE					
NOTES		09/26/22	0	For Field Use	
		06/20/22	A	For Approval	
DESIGN DRAWING REF NO:		DATE	NO.	REVISION/DESCRIPTION	
E SHEET REF NO:		USD UNITED STRUCTURE DETAILING INC DETAILING FUTURE			
1. ALL ELEVATION GIVEN FROM REF. FIN FLR. EL. 0'-0"					
		PROJECT :- VYSTAR CREDIT UNION 4699 W. LAKE MARY BLVD. LAKE MARY, FL32746			
		DESCRIPTION:- BOLLARD LAYOUT PLAN			
		CUSTOMER:- DANA B. KENYON CO.		DESIGNER:- RS&H	
		DRAWN BY:- GAB	DATE:- 06/03/22	JOB NO:-	DWG. NO.
		CHK'D BY:- ARK	DATE:- 06/03/22	DKH-22-047	E102
					0

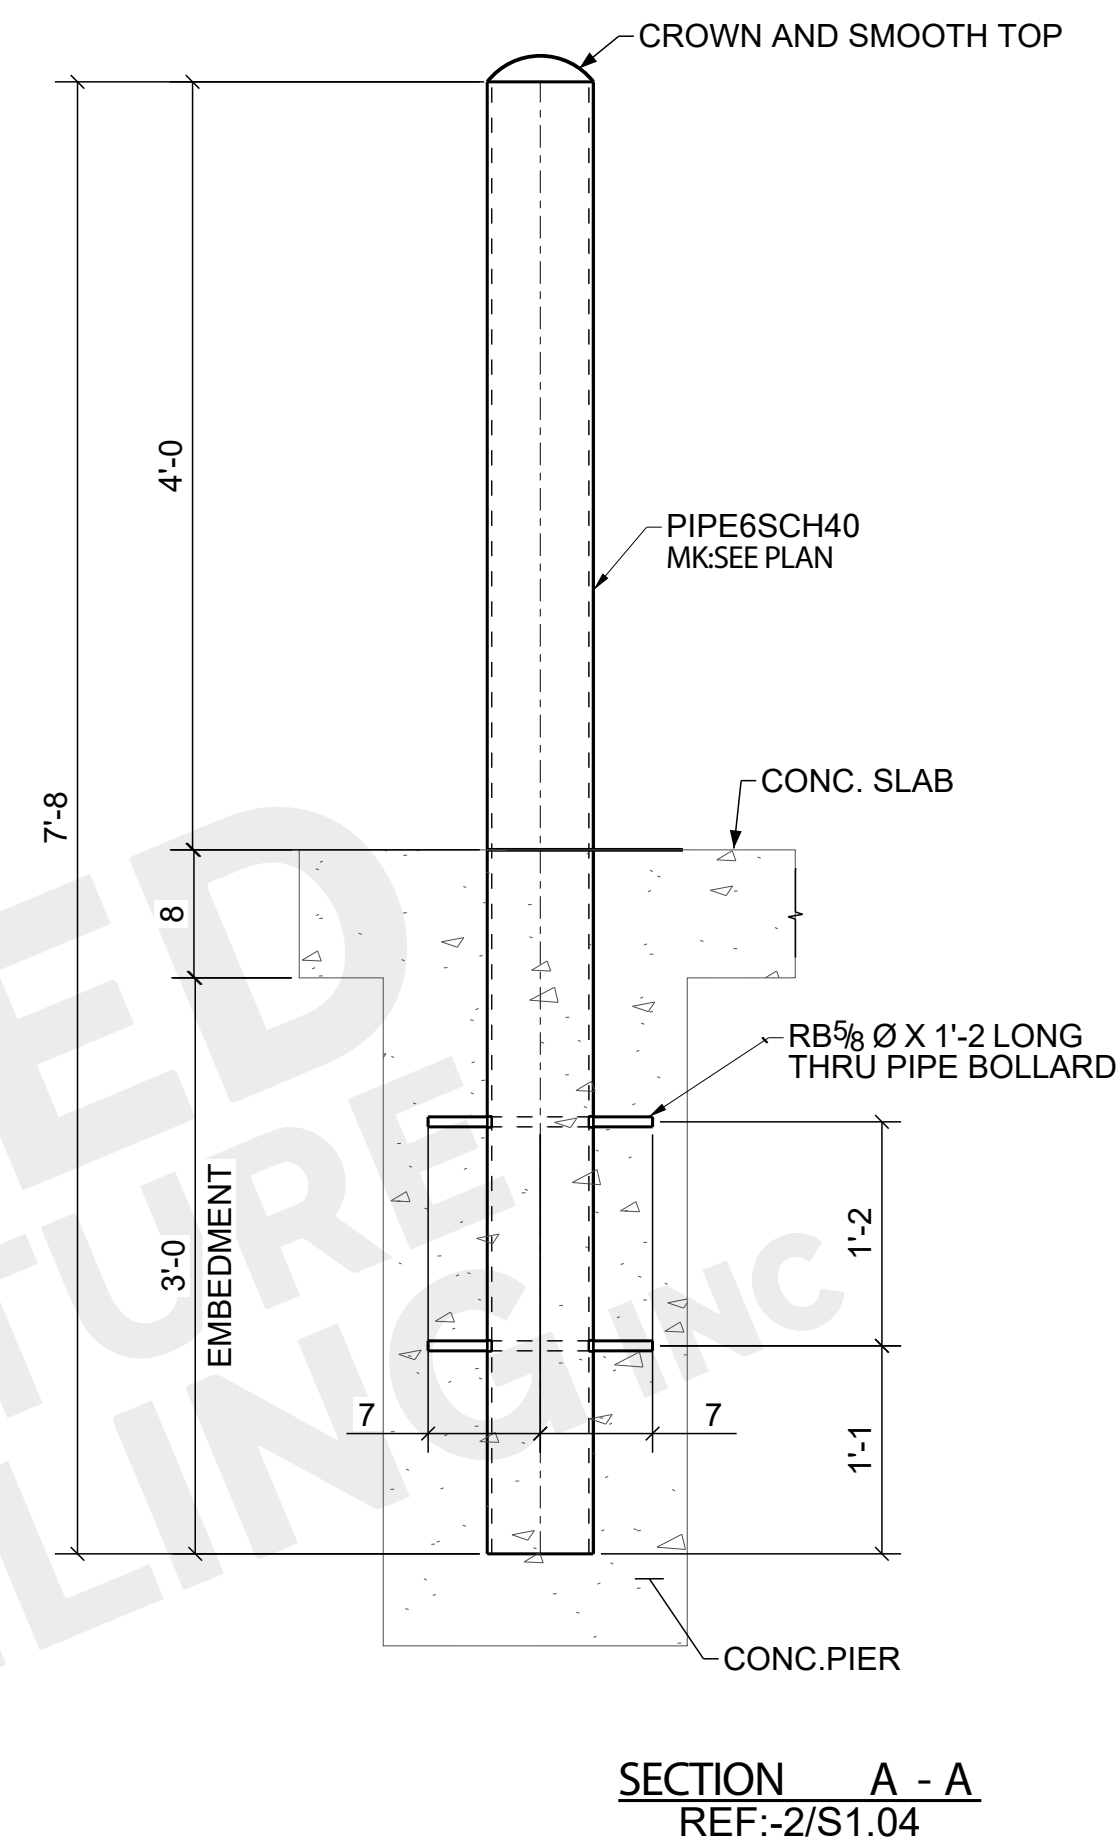


BOLLARD LAYOUT PLAN @ PULL-THROUGH EQUIPMENT SHED
REF :- 1/S1.04 & 1/A2.04

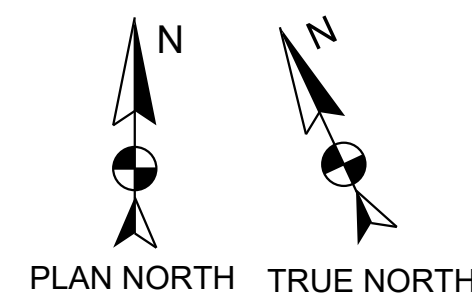


A	06/30/2023	For Approval	ANC	AMK
REV.	DATE	DESCRIPTION	BY	CHKD BY
OPEN HOLES: 13/16Ø		WELD: 3/16" FILLET		
PAINT: 1- STD Shop Coat Primer				
 UNITED STRUCTURE DETAILING INC				
PROJECT NAME	PALESTINE MAINTENANCE FACILITY			
CONTRACTOR	RLM			
LOCATION	4089 SH-19, PALESTINE, TX 75801			
CUSTOMER	RLM			
DESCRIPTION	BOLLARD LAYOUT PLAN @ PULL-THROUGH EQUIPMENT SHED			
DRAWN BY	SNT		JOB NO. J-1249	
CHECKED BY	AMK			
APPROVED BY			DRG NO. E161	

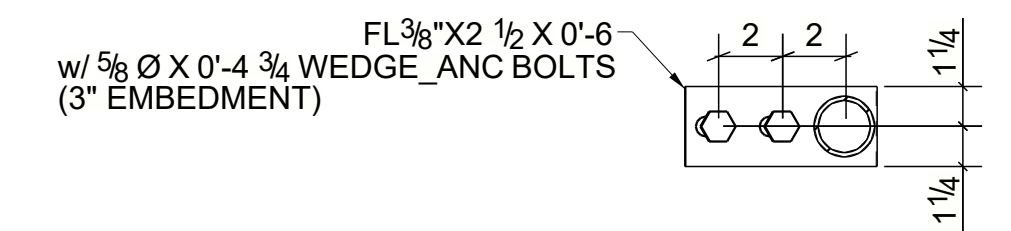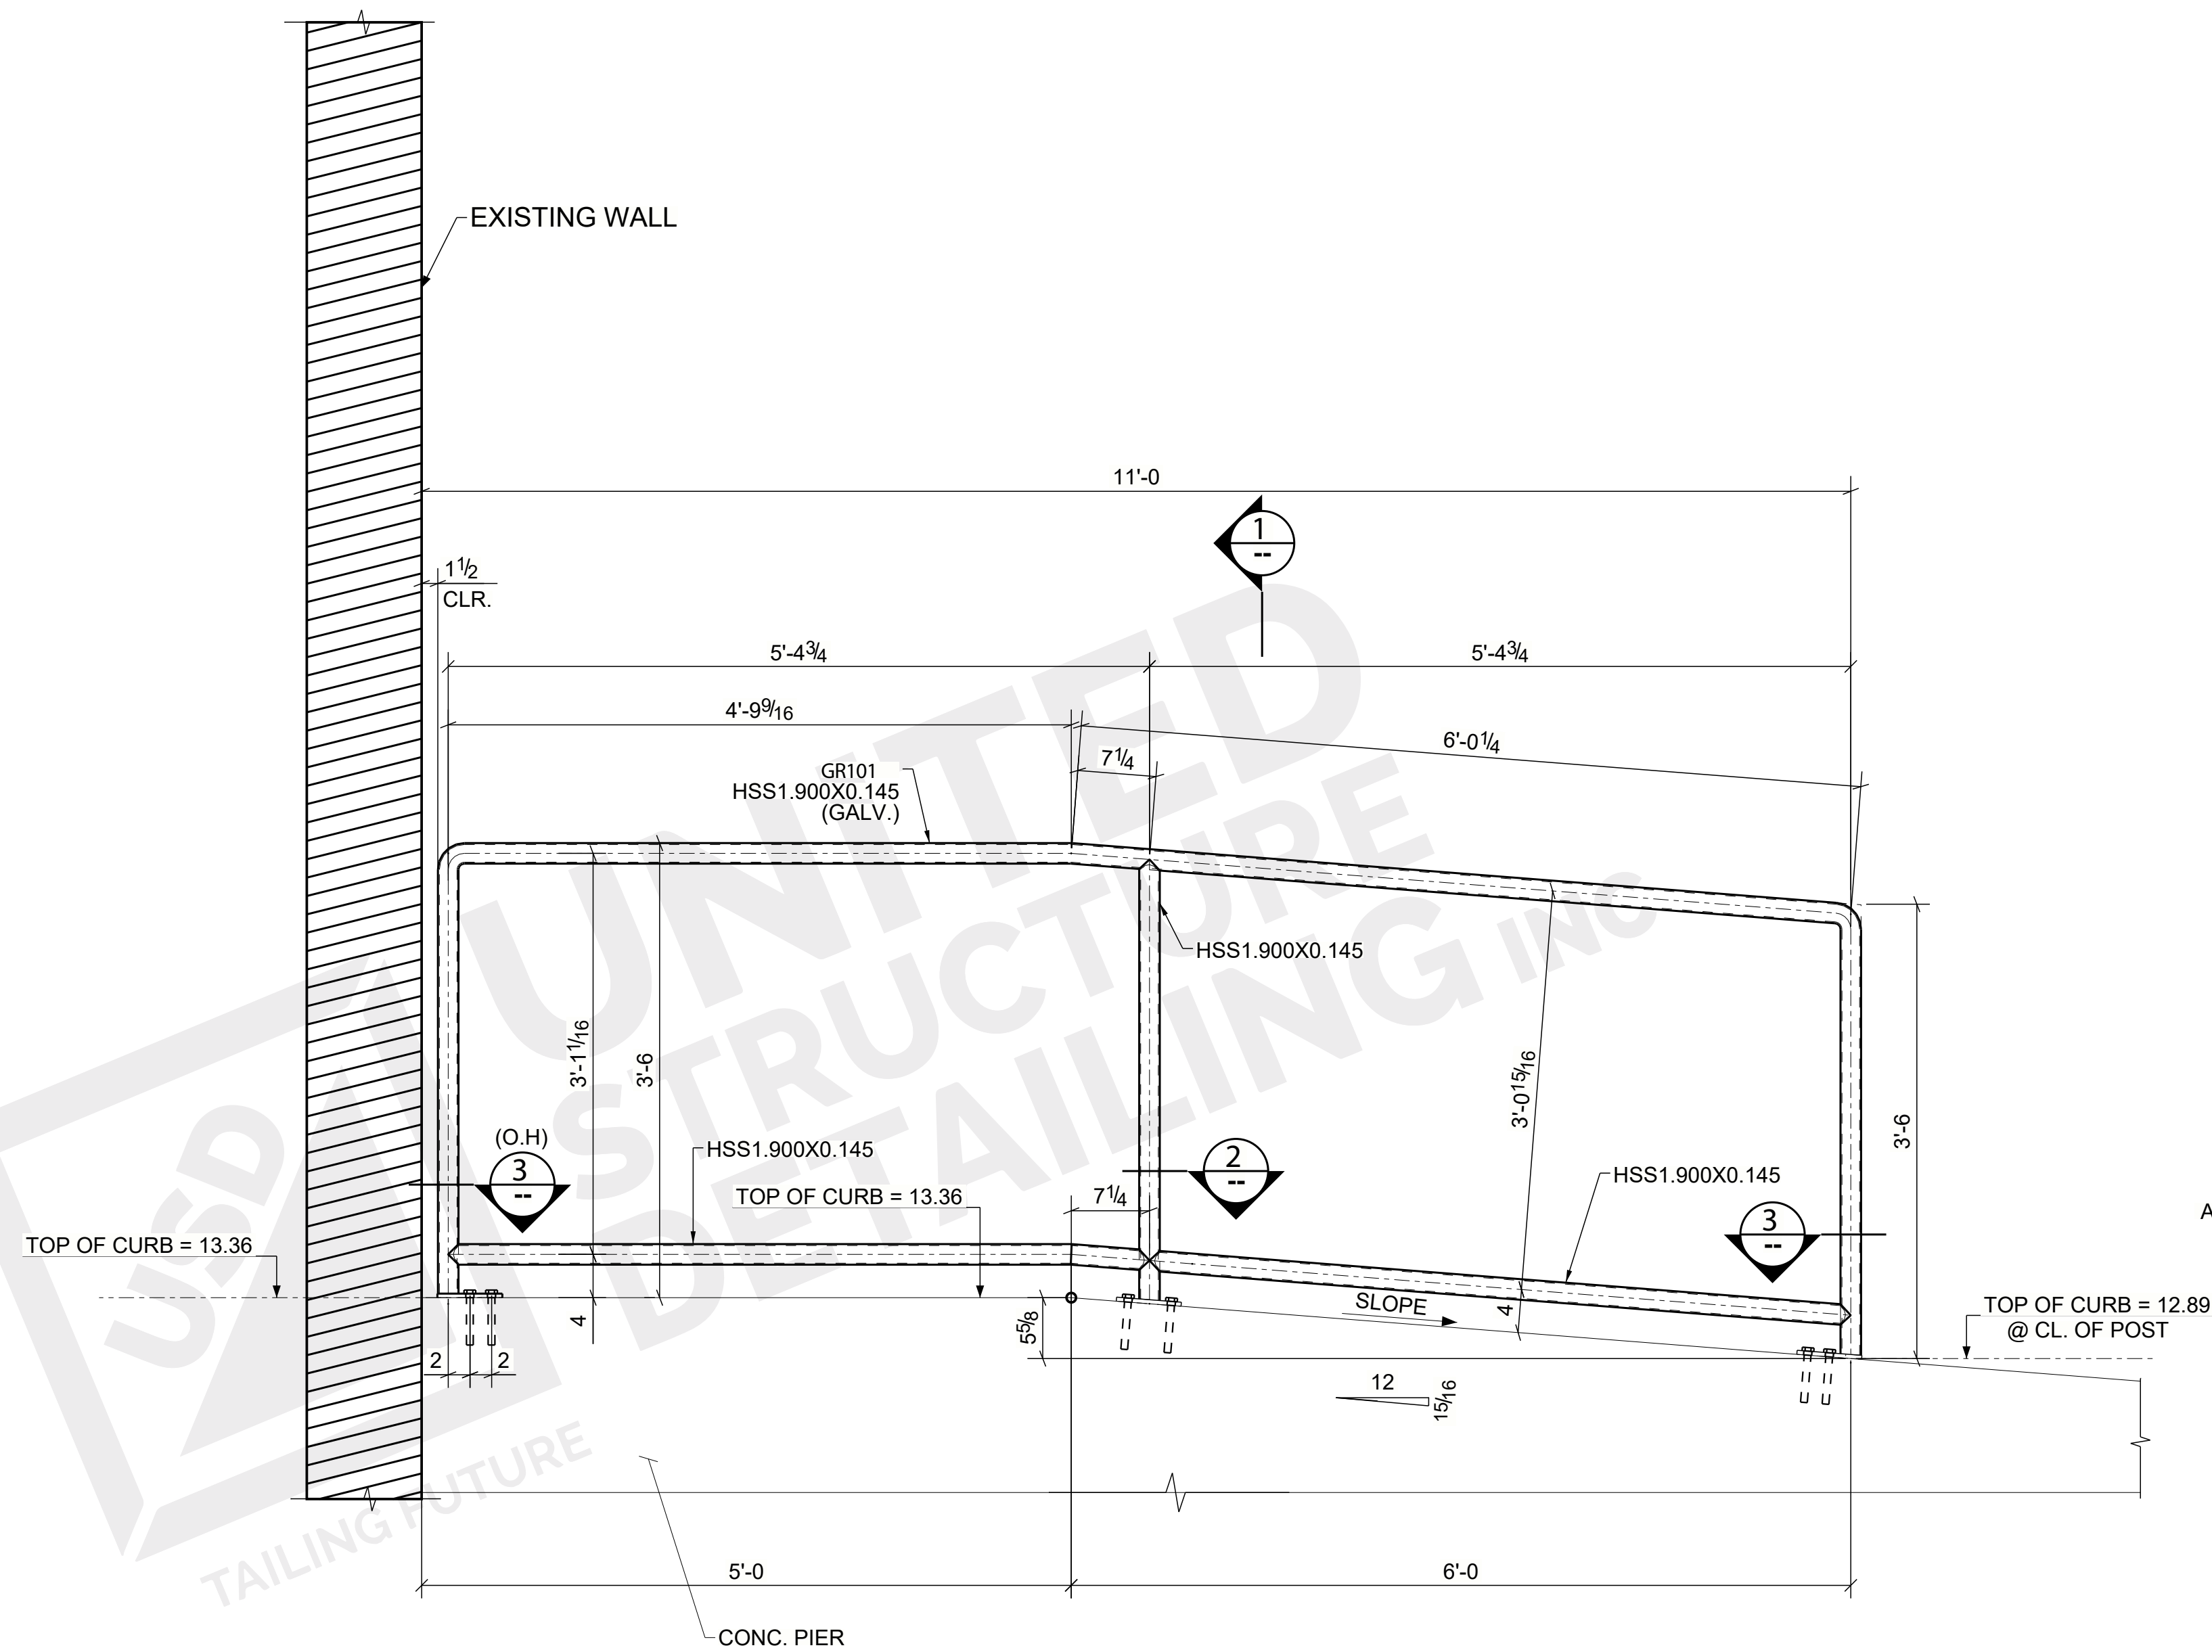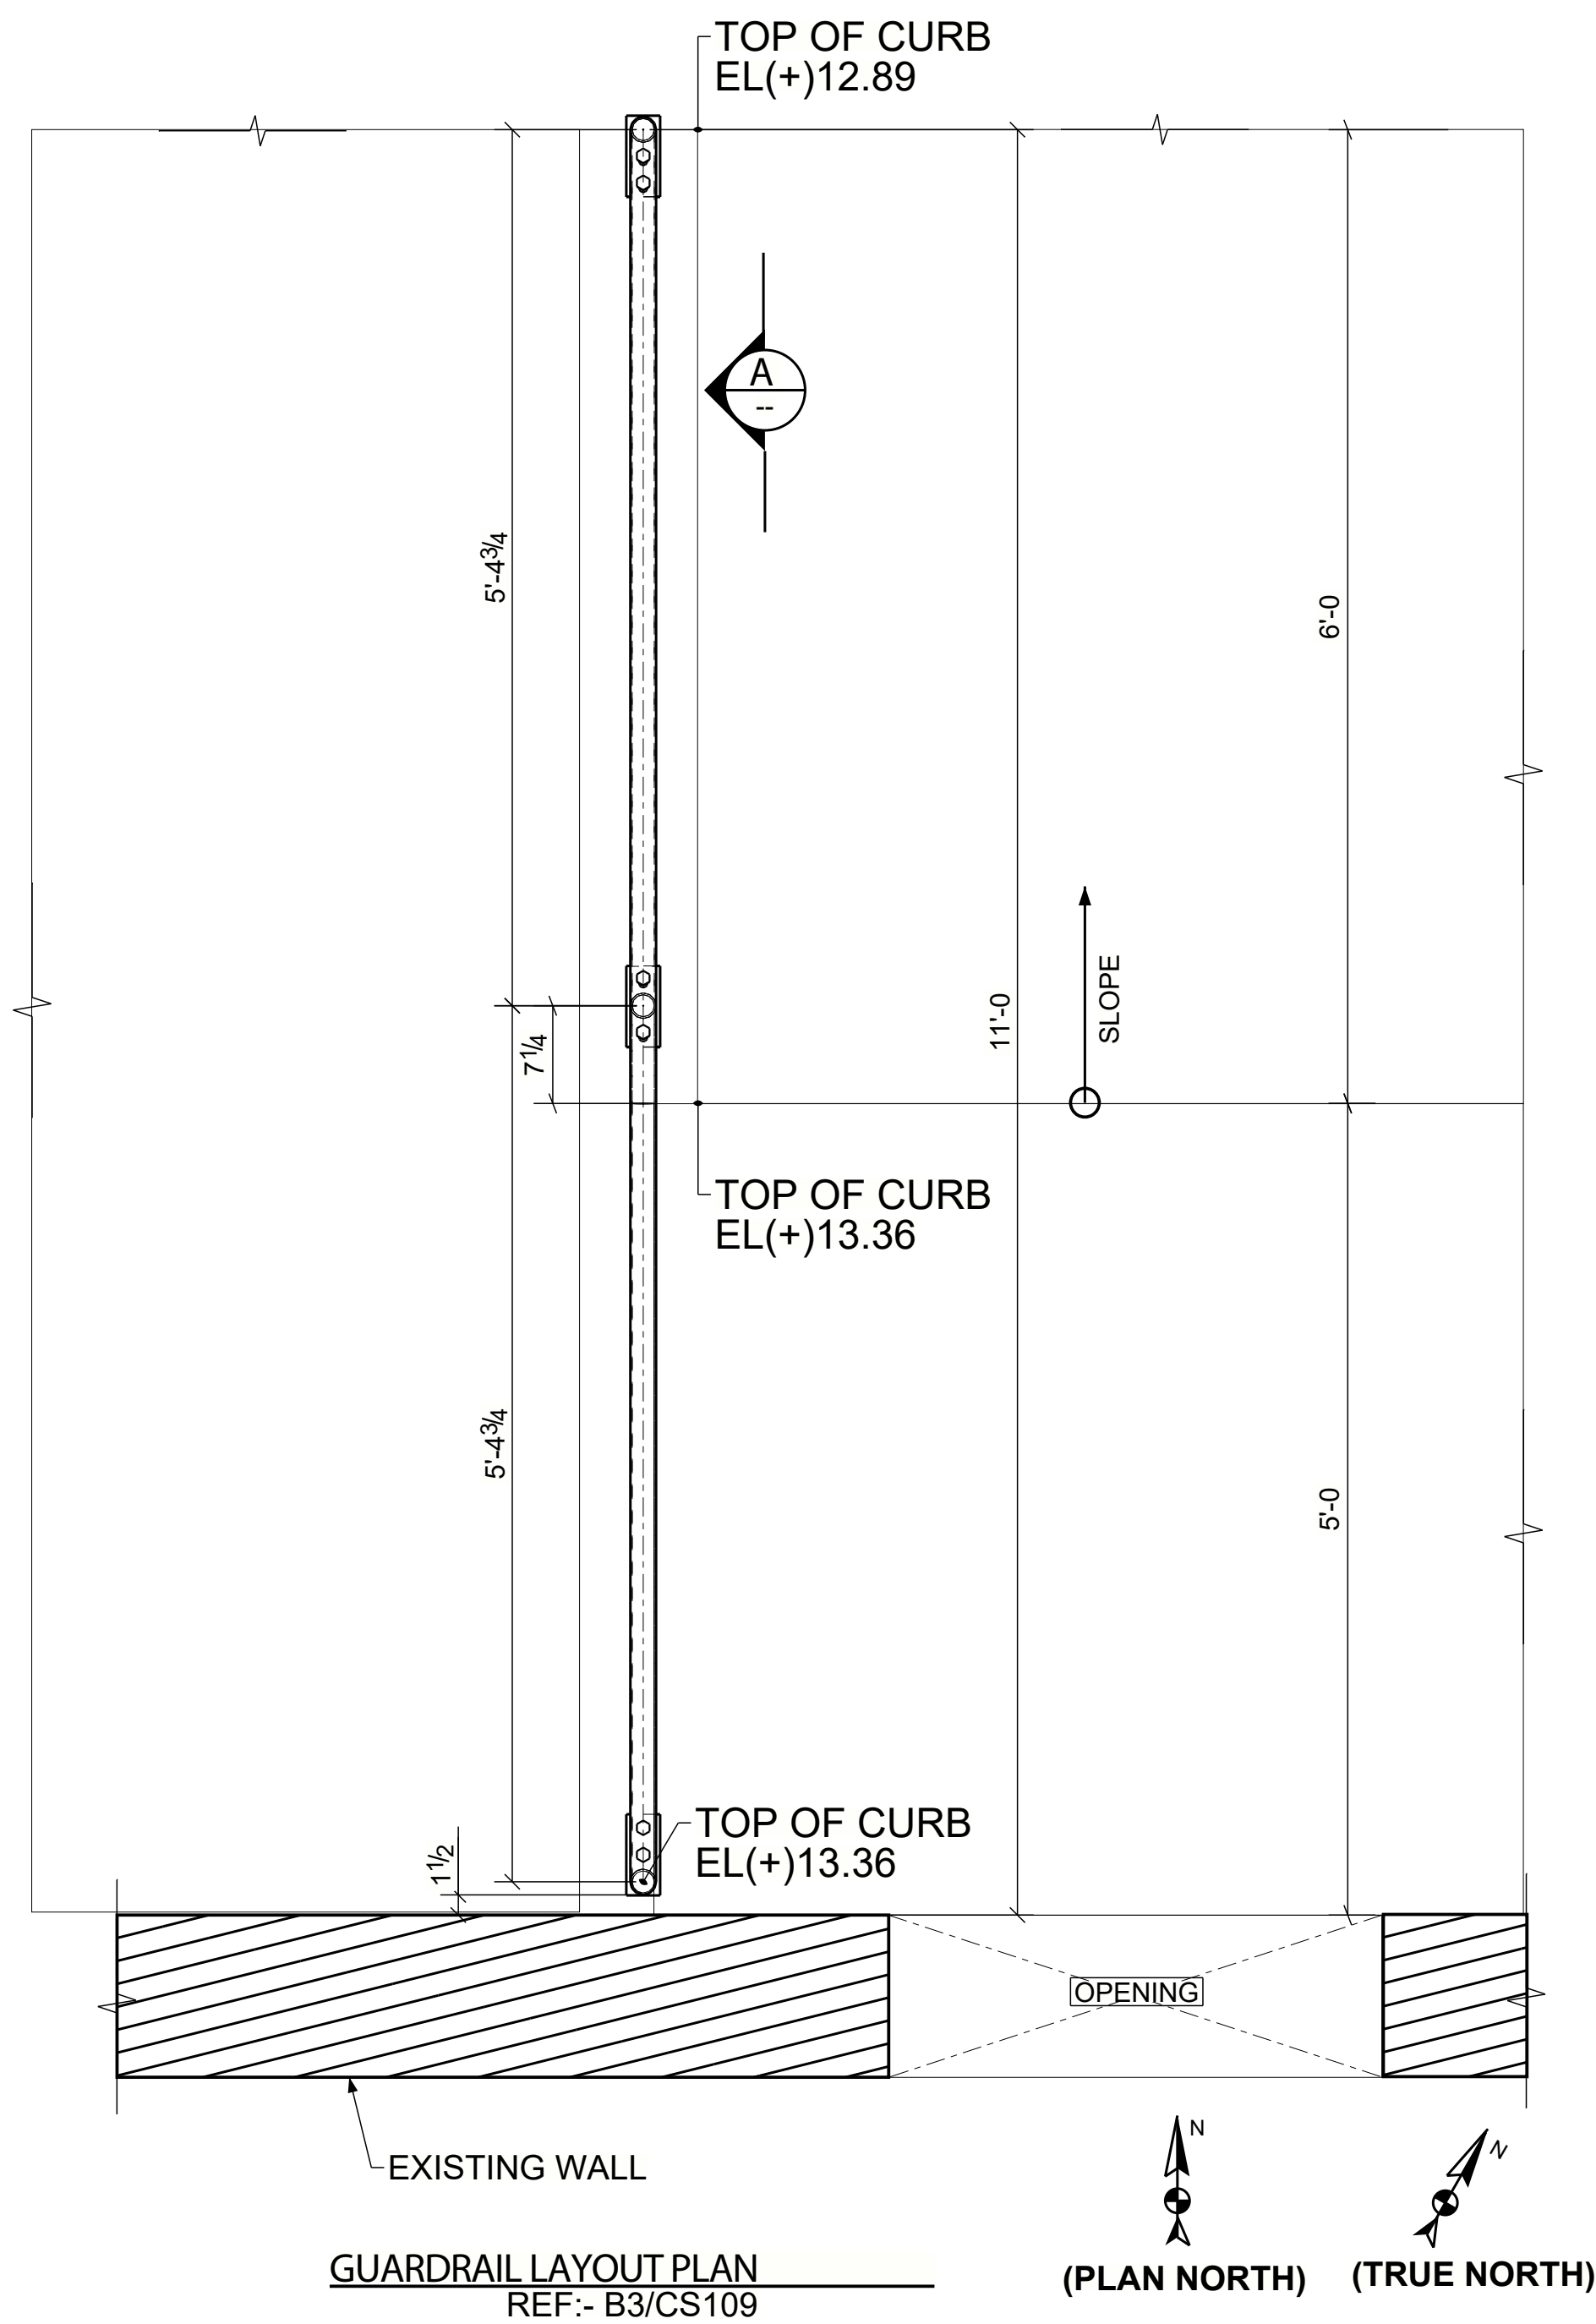

SECTION - 3

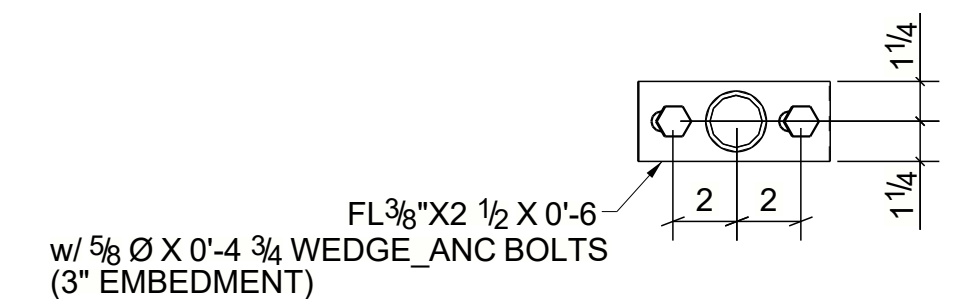









SECTION 2 - 2

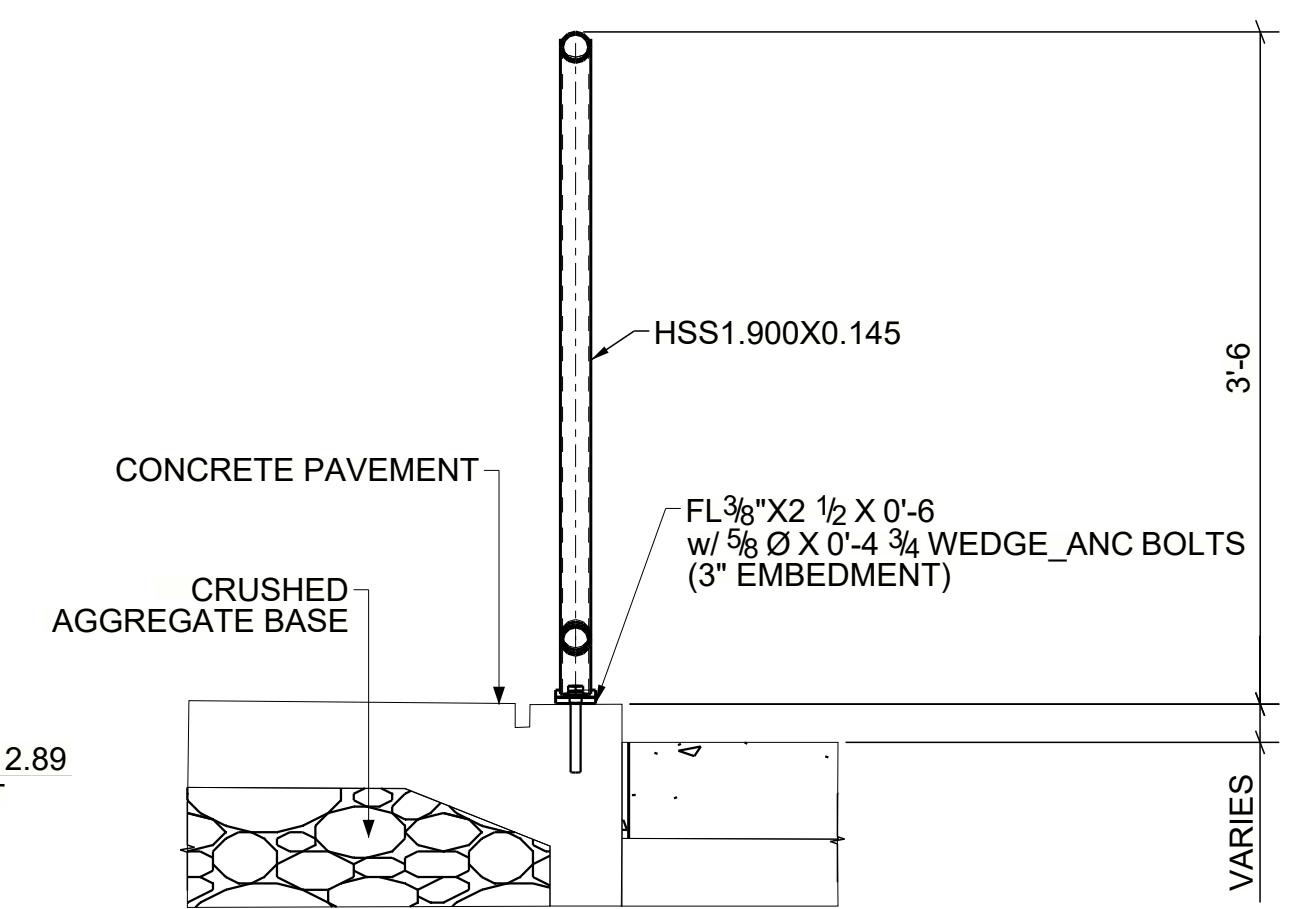

SECTION - 1
REF:- B4/CS109

APPROVAL AUTHORITY:
VERIFICATION OF DIMENSIONS, DETAILS, ETC
ARE REQUESTED WHERE INDICATED. IF EACH
VERIFICATION IS NOT NOTED OTHERWISE, IT
WILL BE ASSUMED TO BE CORRECT AS SHOWN

MATERIAL: —		WELDING: E70XX			
TYP. HOLE EDGE DISTANCE: 1"1/2 U.N.O					
HOLES UNO: 3/4				BLUE PRINTS	
SHOP PAINT — GALVANIZED				NO.	DATE FOR
0	04/04/2023	For Field Use			
A	03/27/2023	For Approval			
REV.	DATE	DESCRIPTION			
 UNITED STRUCTURE DETAILING INC DETAILING FUTURE					
PROJECT: Air Station Ventura Point					
LOCATION					
CONTRACTOR: — Whiting-Turner ARCH: — BlueScope Construction, Inc. ENGR: — A Woolpert Company					
DWG TITLE: GUARDRAIL LAYOUT PLAN					
DRAWN BY:- NIK		SUBMITTED:-			
DATE:- 03/27/2023		JOB NUMBER. Genisa Iron # 80509		SHEET NO. E101	
CHECKED BY: VIL					

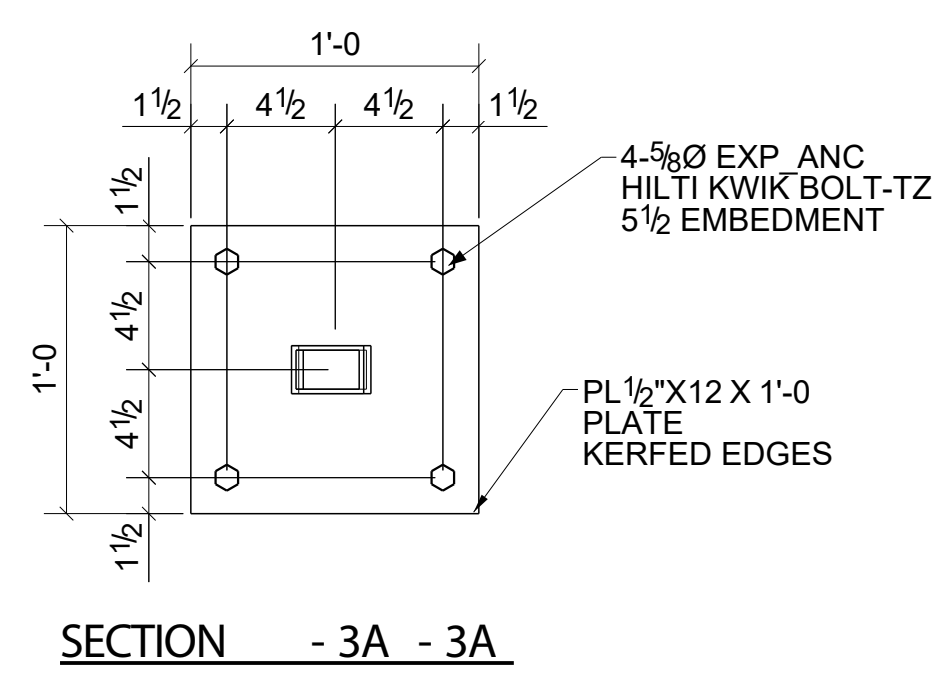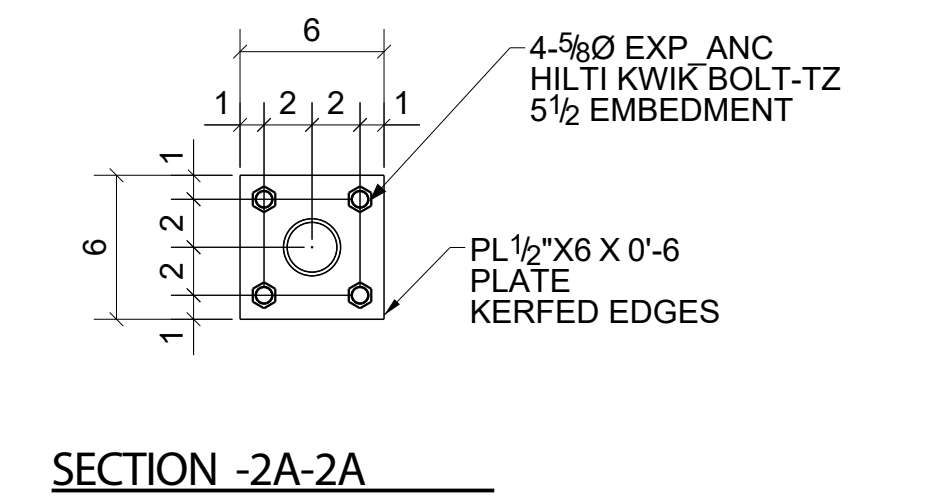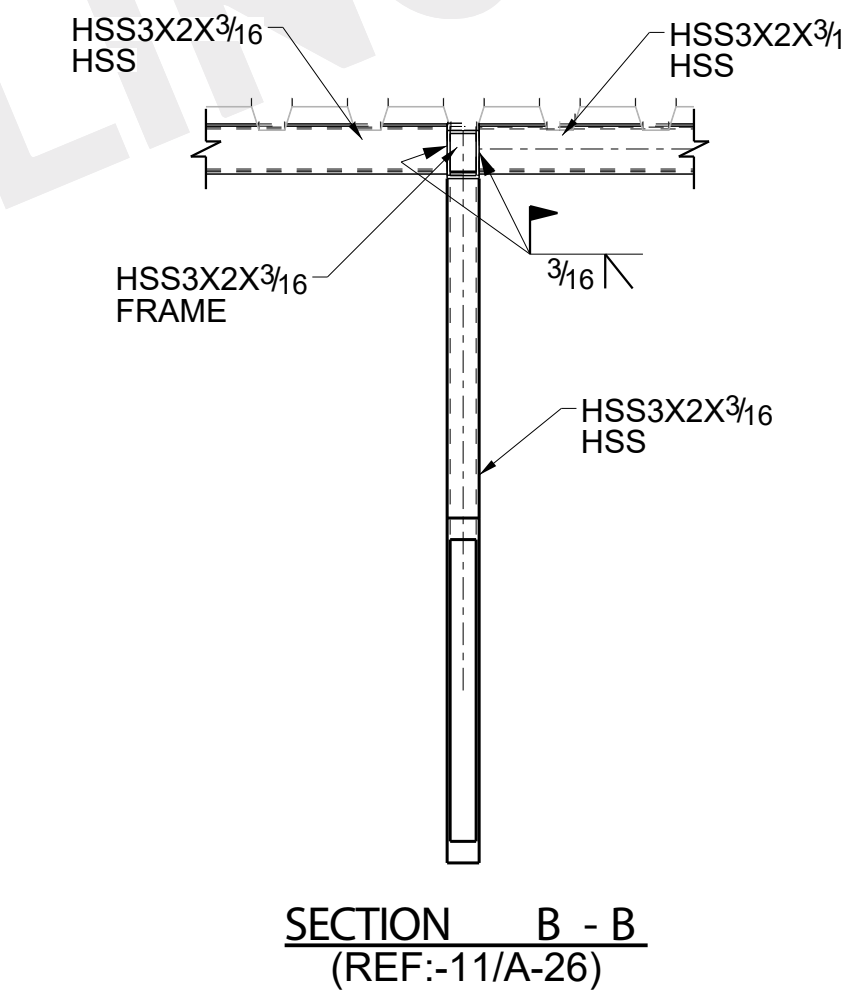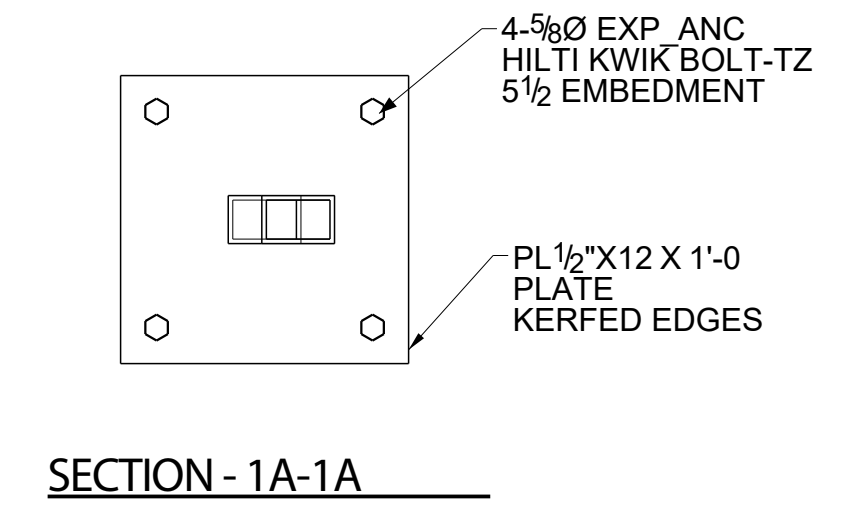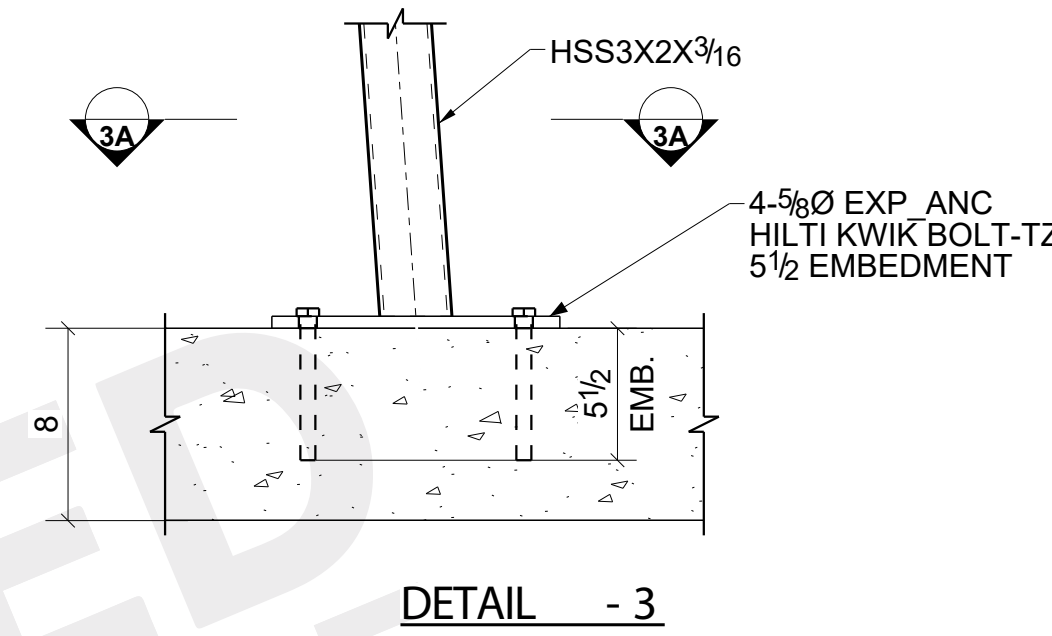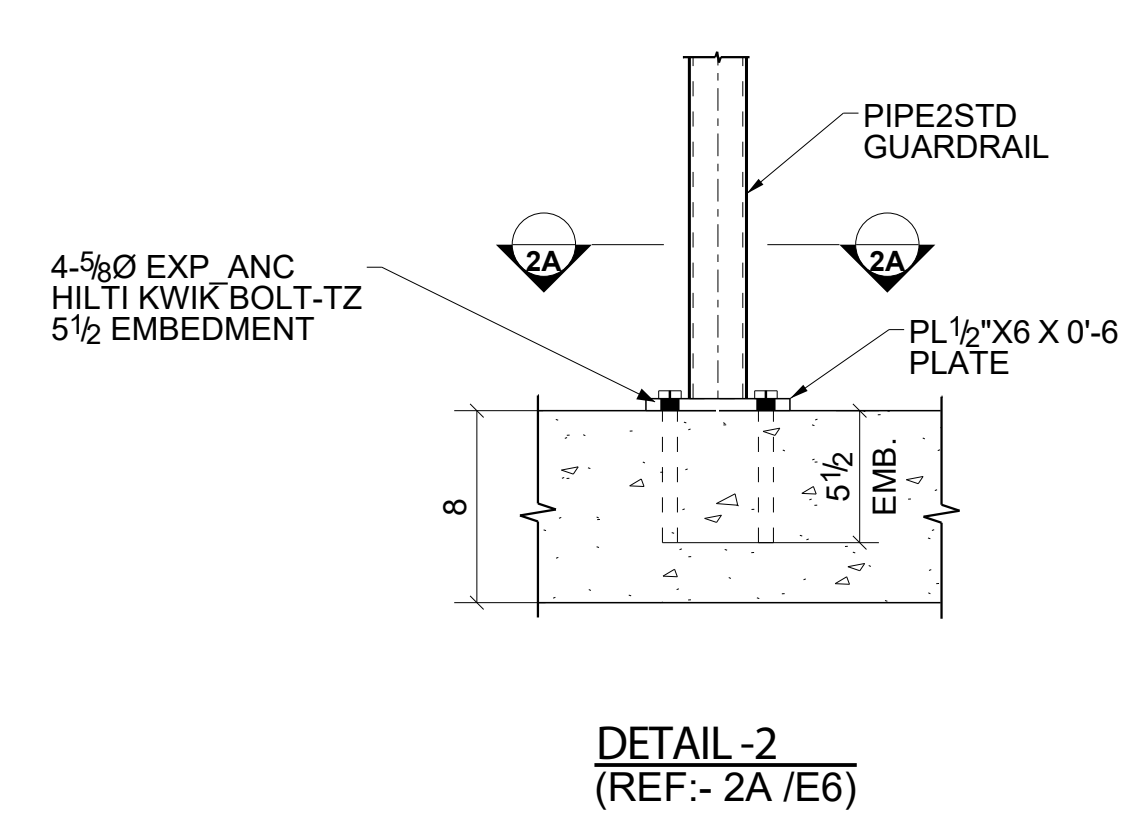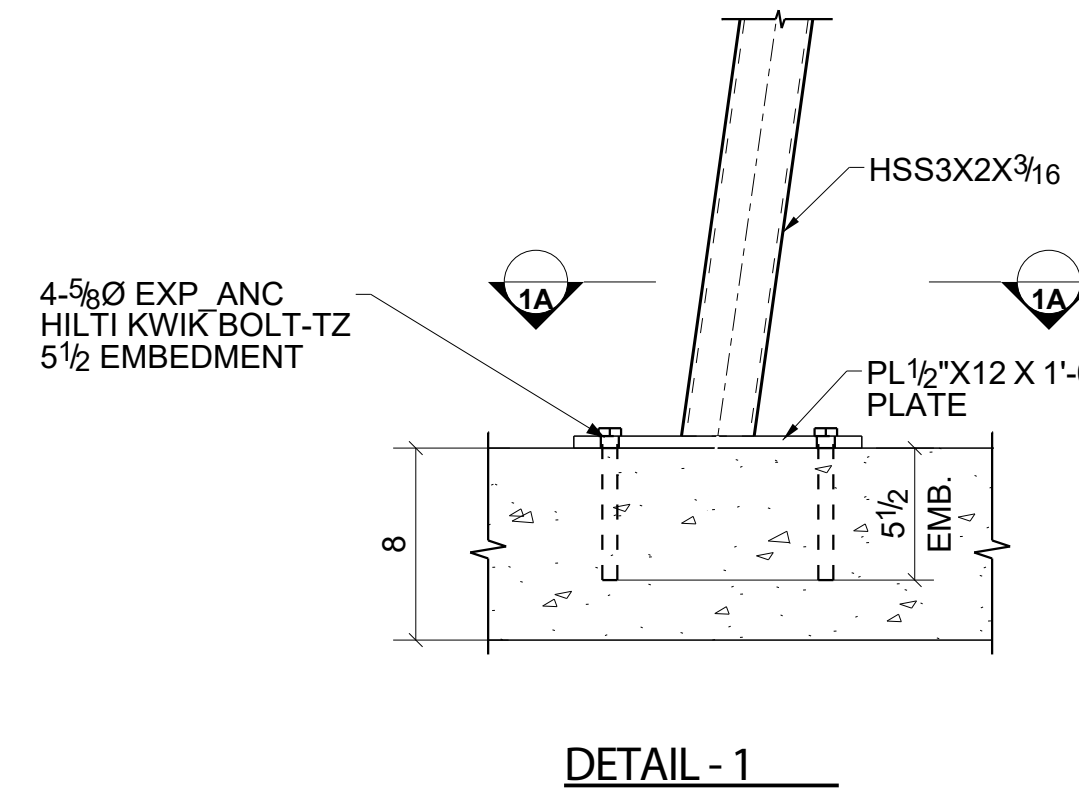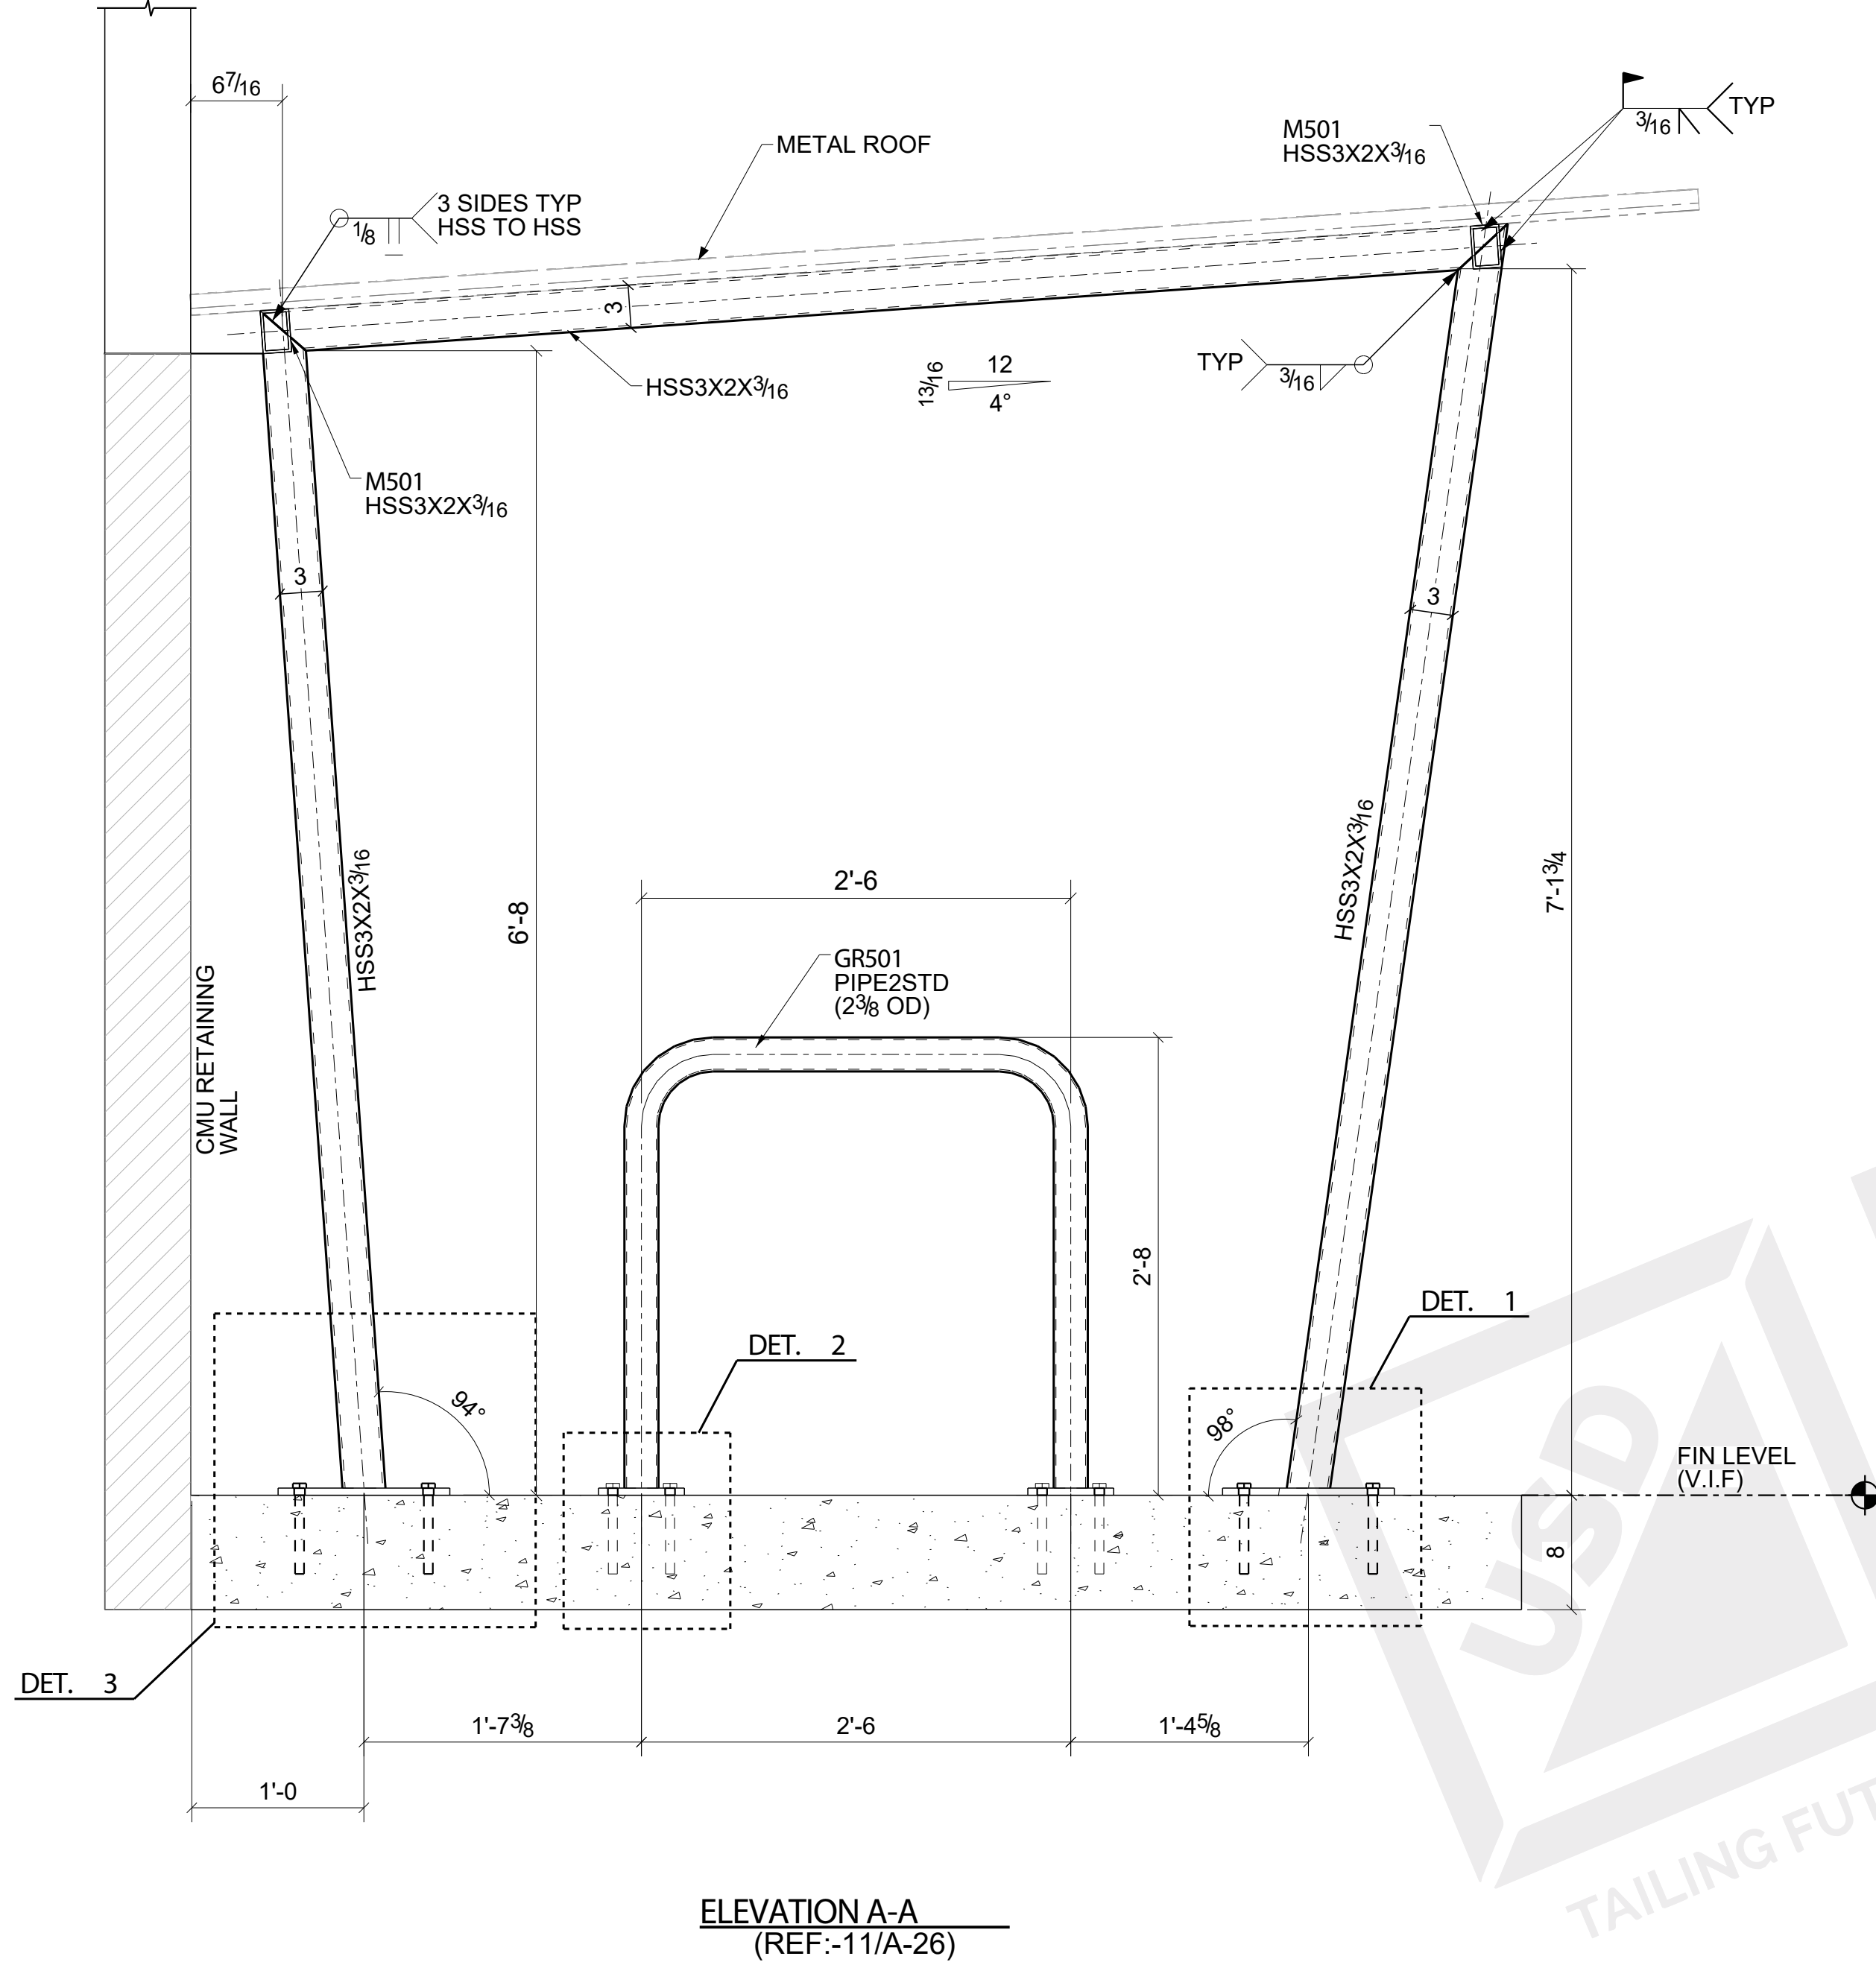

FOR APPROVAL ONLY						
NOTES						
		04/12/2023	A	For Approval		
DESIGN DRAWING REF NO: S-13		DATE	NO.	REVISION/DESCRIPTION		
E SHEET REF NO:		USD UNITED STRUCTURE DETAILING INC DETAILING FUTURE			JOB USE	
1. ALL ELEVATION GIVEN FROM REFERENCE ELEVATION(+)-0'-0"					SHOP	
2.T.O. CHANNEL INDICATES TOP OF CHANNEL ELEVATIONS.						
		PROJECT :- GUARDIAN ANGEL 12305,12307 TERRA BELLA ST, PACOIMA, CA 91331				
		DESCRIPTION:- SECTIONS				
		CUSTOMER:- HABC		DESIGNER:- KLUGER ARCHITECTS,INC.		
		DRAWN BY:- KK	DATE:- 04/12/23	JOB NO:-	DWG. NO.	
		CHK'D BY:- CMS	DATE:- 04/12/23	03-23-03	E502	
					A	