

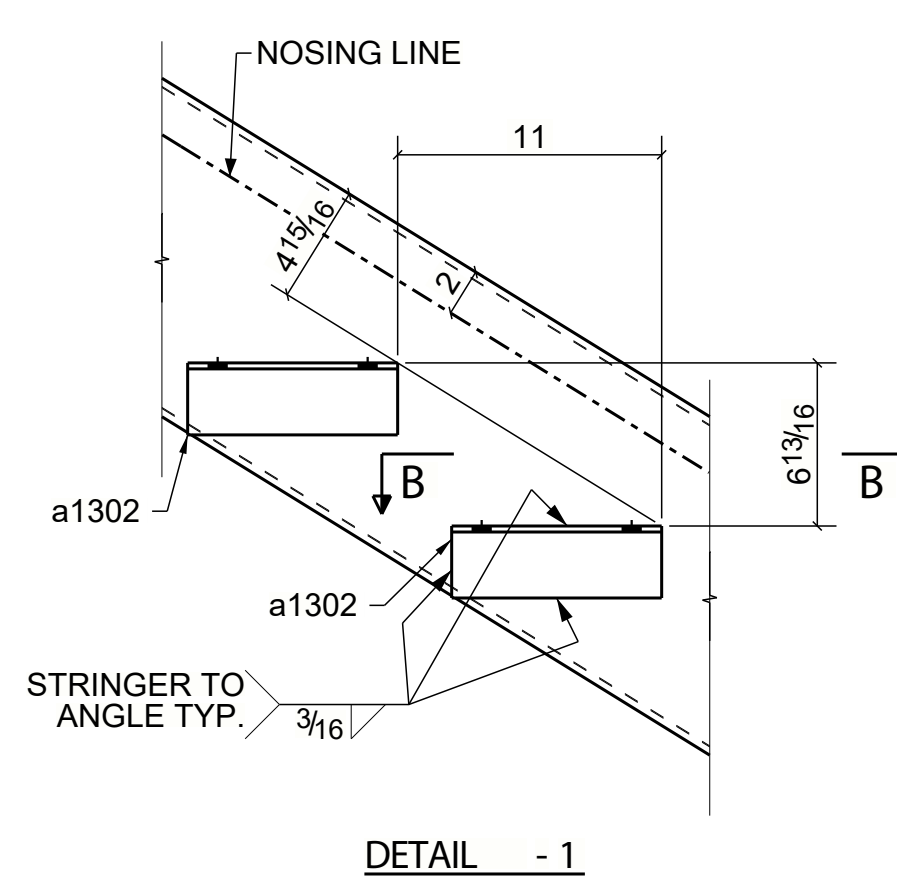


[illegible]

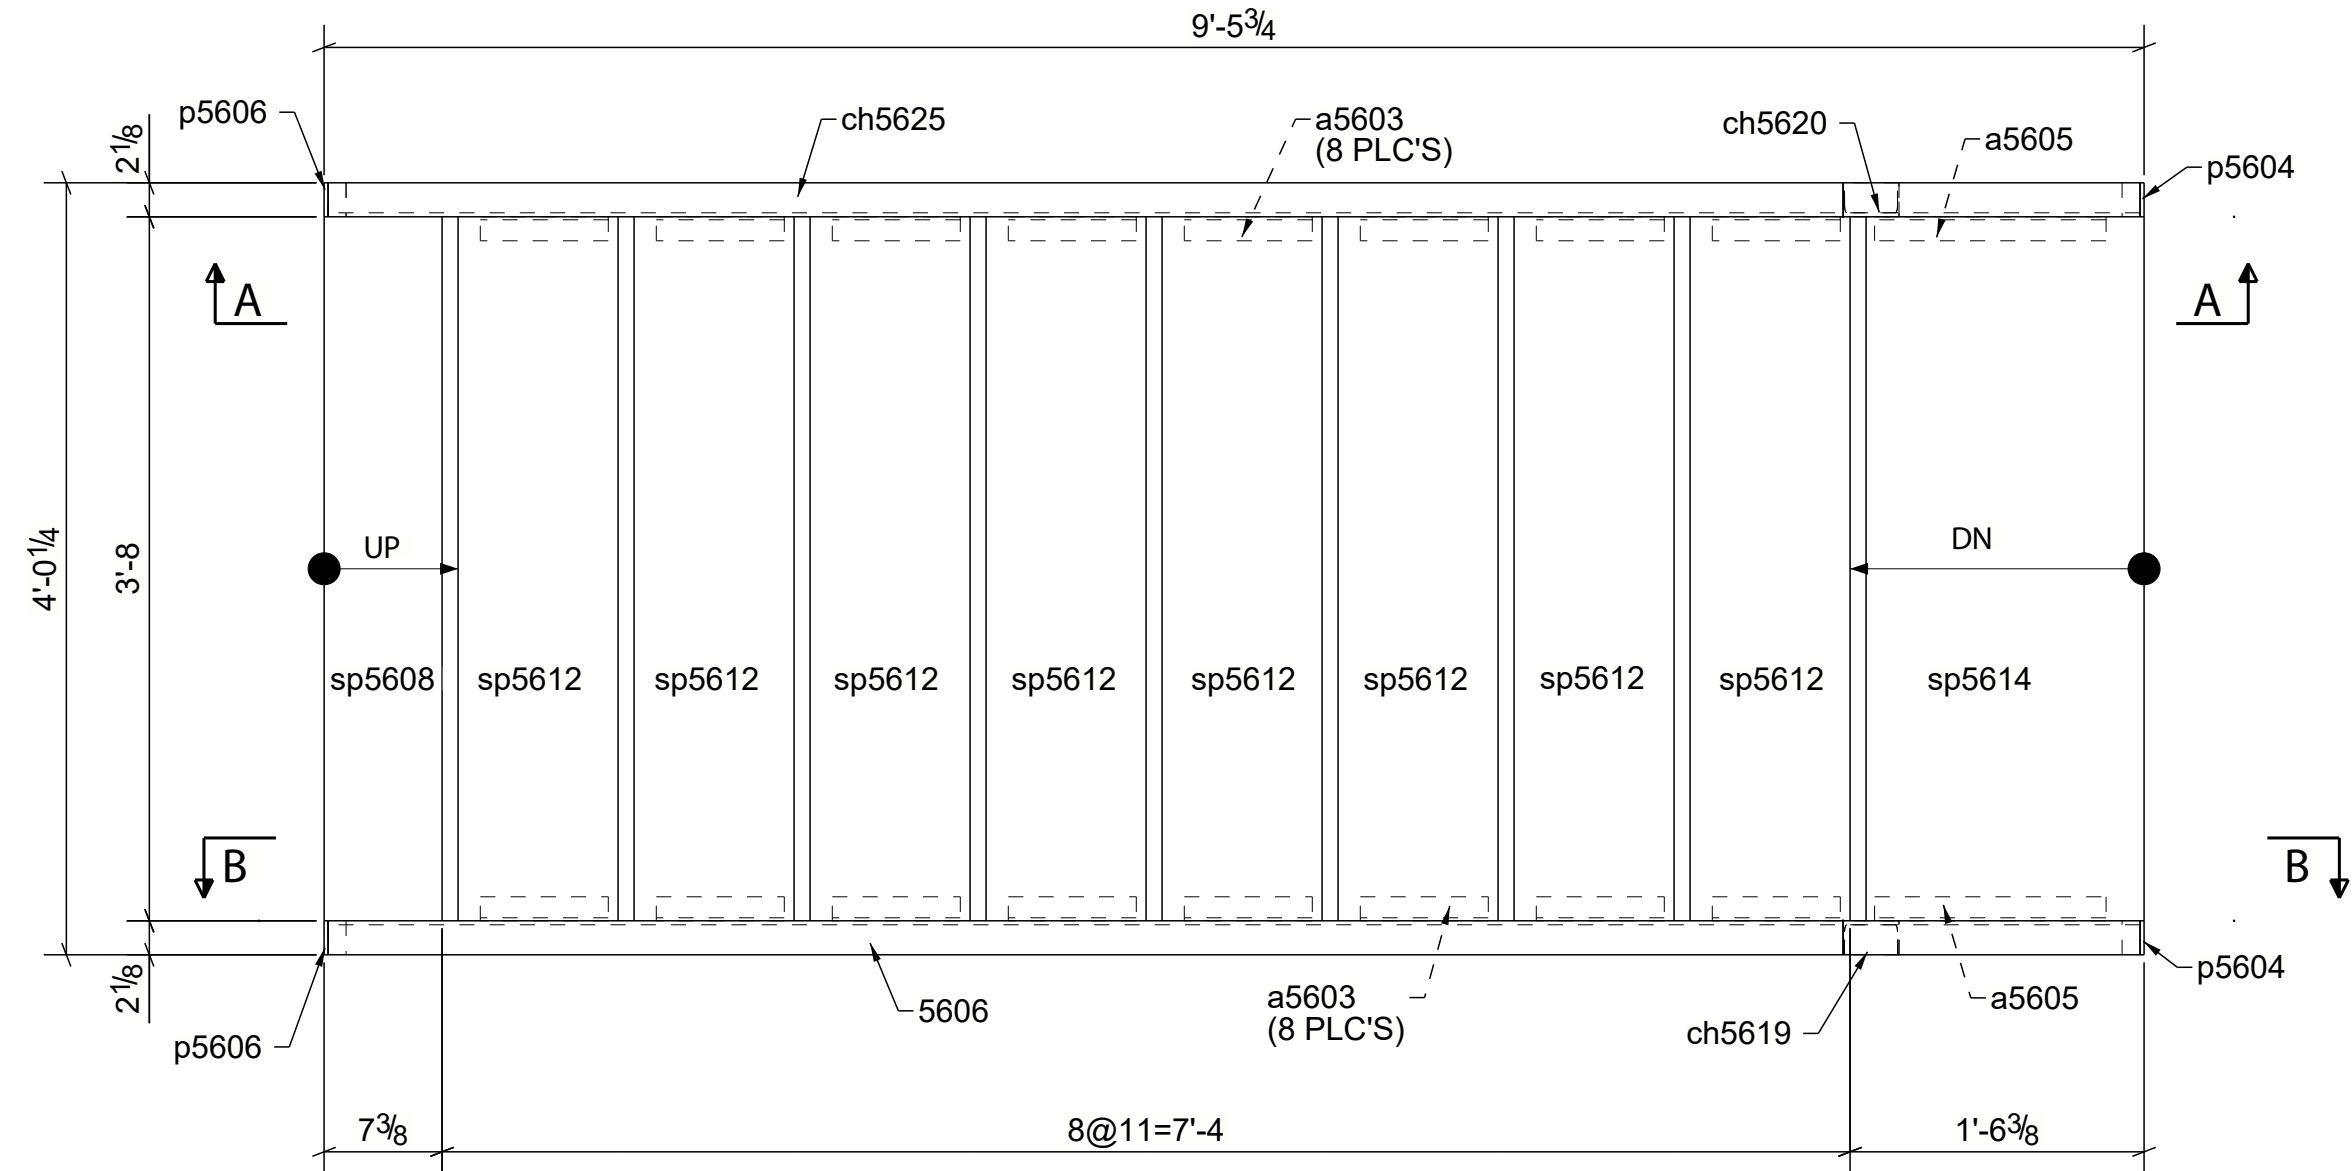

SECTION - A

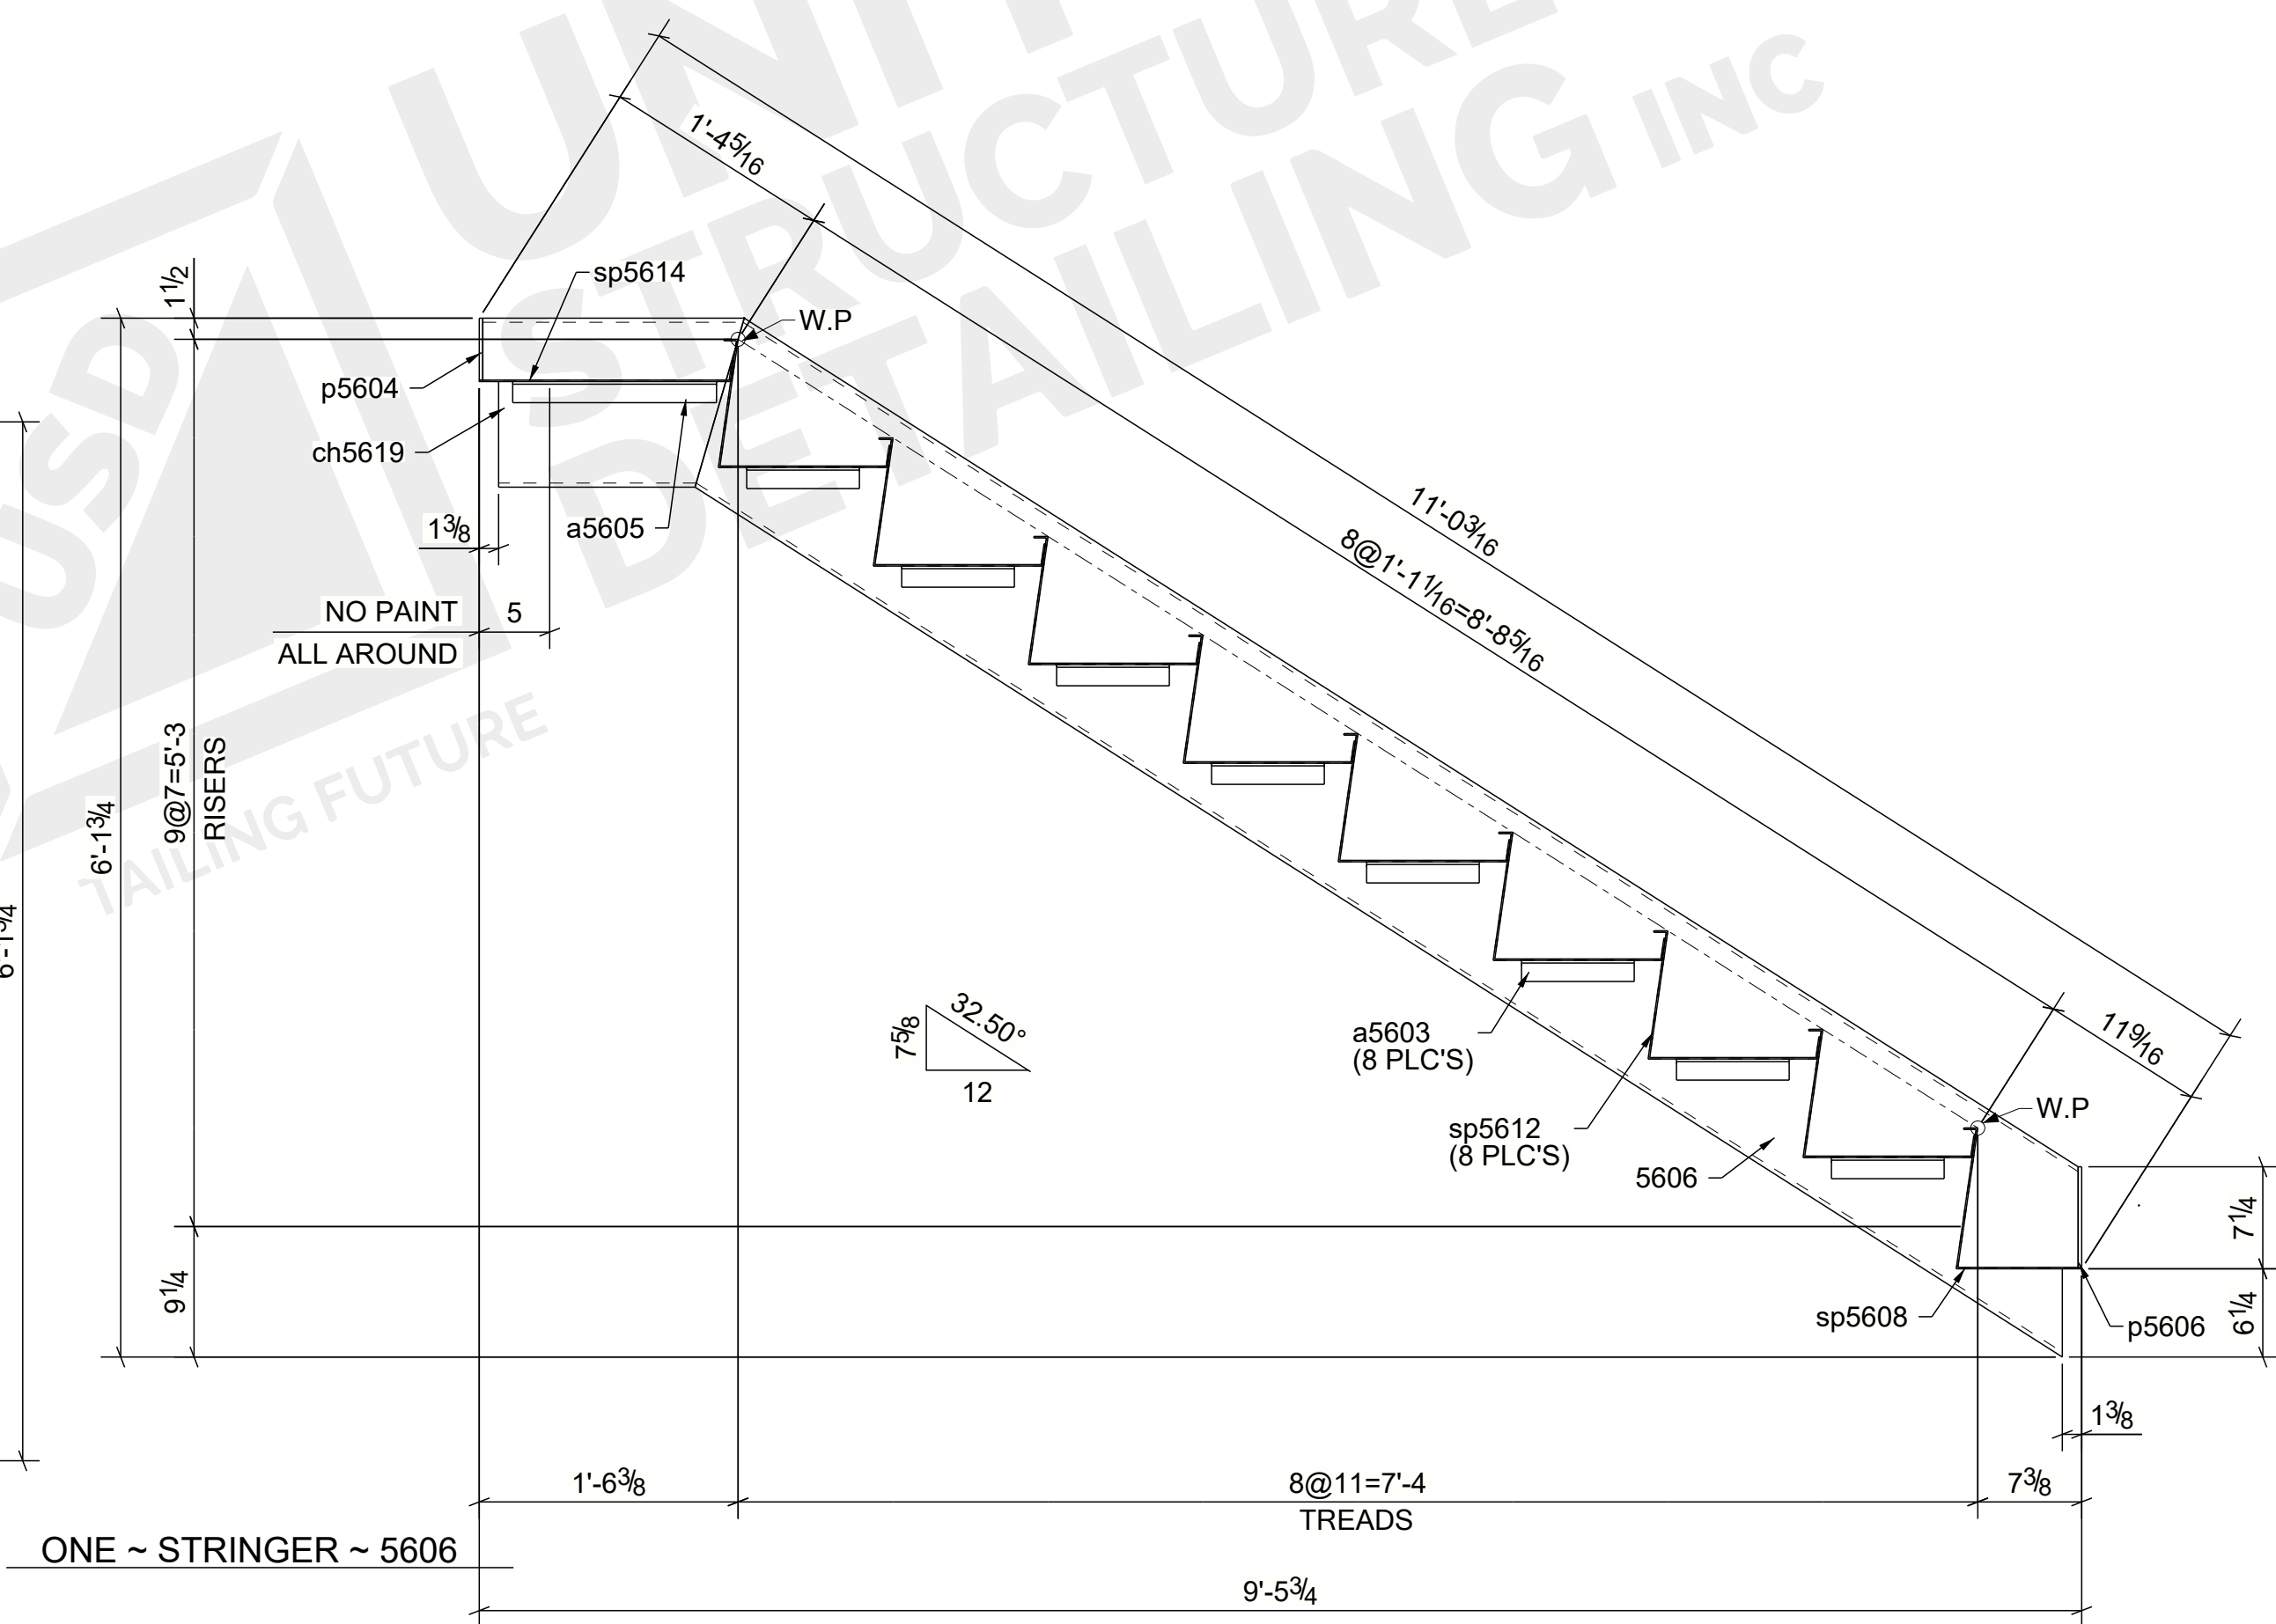

SECTION - B

SHIPPING BILL		BILL OF MATERIAL				
SHIP MARK	PIECE MARK	QTY	DESCRIPTION	MATERIAL	LENGTH	REMARKS
5606		1	STRINGER			
	5606	1	MC12X14.3	A36	9'-10 9/16"	
	a5603	16	L1-1/2X1-1/2X3/16	A36	0'-8"	
	a5605	2	L1-1/2X1-1/2X3/16	A36	1'-2 1/2"	
	ch5619	1	MC12X14.3	A36	1'-6 9/16"	
	ch5620	1	MC12X14.3	A36	1'-6 9/16"	
	ch5625	1	MC12X14.3	A36	9'-10 9/16"	
	p5604	2	PL1/4"X2 1/8"	A36	0'-4 1/2"	
	p5606	2	PL1/4"X2 1/8"	A36	0'-7 1/4"	
	sp5608	1	SHT12GAX19 9/16"	A36	3'-8"	
	sp5612	8	SHT12GAX23 1/8"	A36	3'-8"	
	sp5614	1	SHT12GAX19 1/8"	A36	3'-8"	
			FIELD BOLTS			

STRUCTURAL AND MISC. STEEL SPECIFICATIONS:			ASTM A992 GRADE 50, Fy = 50 KSI
STRUCTURAL STEEL: W-SHAPES			ASTM A36, Fy = 36 KSI
MISC. BARS, PLATES, C's & L's:			ASTM A500 GRADE C, Fy = 50KSI
STRUCTURAL TUBING:			ASTM A53 GRADE B, Fy = 35KSI
STRUCTURAL PIPE:			ASTM F1554, GRADE 36KSI
ANCHOR RODS / BOLTS:			
Rev Info not filled			
REV.	DATE	BY	DESCRIPTION
△			
△			
△			
ALL HOLES UNLESS NOTED		13/16	Ø
ALL WELD UNLESS NOTED		3/16	W.P.
PRINT RECORD		FOR: THE FOREST AT DUKE INDEPENDENT LIVING	
NO.		LOCATION: 2701 PICKETT ROAD DURHAM, NORTH CAROLINA 27705	
CHECK		CONTRACTOR: WHITING TURNER	
APPROV.		DRAWN BY: _____	
SHOP		ELECTRODES: E70XX	
FIELD USE		PAINT: 1-SHOP COAT PRIMER	
REQUIRMENT		ERECTOR REF: 23-2459	
		DWG NO: 5606	



ONE ~ STRINGER ~ ST602

GC NOTE

FIELD VERIFY ALL DIMENSION AND ARRANGEMENT
BASED ON EXISTING STRUCTURE PRIOR TO FABRICATION.



DETAIL- 1

BILL OF MATERIAL

BILL OF MATERIAL

FOR FIELD USE

02/22/2023	0	For Fabrication
------------	---	-----------------

01/19/2023	C	Revise As Per Red Line Markup'S
------------	---	---------------------------------

12/23/2022	B	Revise & Resubmit
------------	---	-------------------

DATE	NO.	REVISION/DESCRIPTION
------	-----	----------------------



UNITED
STRUCTURE

**STRUCTURE
DETAILING, INC.**

DETAILING FUTURE

	DRY FILM THK	BOLT IN NO	
--	--------------	------------	--

SURFACE PREP: SSPC-SP3	DRY FILM THK: --	COAT S.N.C. A325N	E
------------------------	---------------------	----------------------	---

PAINT: STD. SHOP (BLACK)	WELDS U.N.O.	HOLES U.N.O.	C
--------------------------	--------------	--------------	---

PAINT STD_SHOP (BLACK)	E70XX	13/16 Ø
------------------------	-------	---------

PROJECT :-	GRIM HOTEL APARTMENT
------------	----------------------



GRIM HOTEL APARTMEN301 N. STATE LINE AVE., TEXARKANA[illegible]

DESCRIPTION:- **STRINGER**

CUSTOMER	
----------	--

CUSTOMER:- --

SHEET # ST602	
-------------------------	---

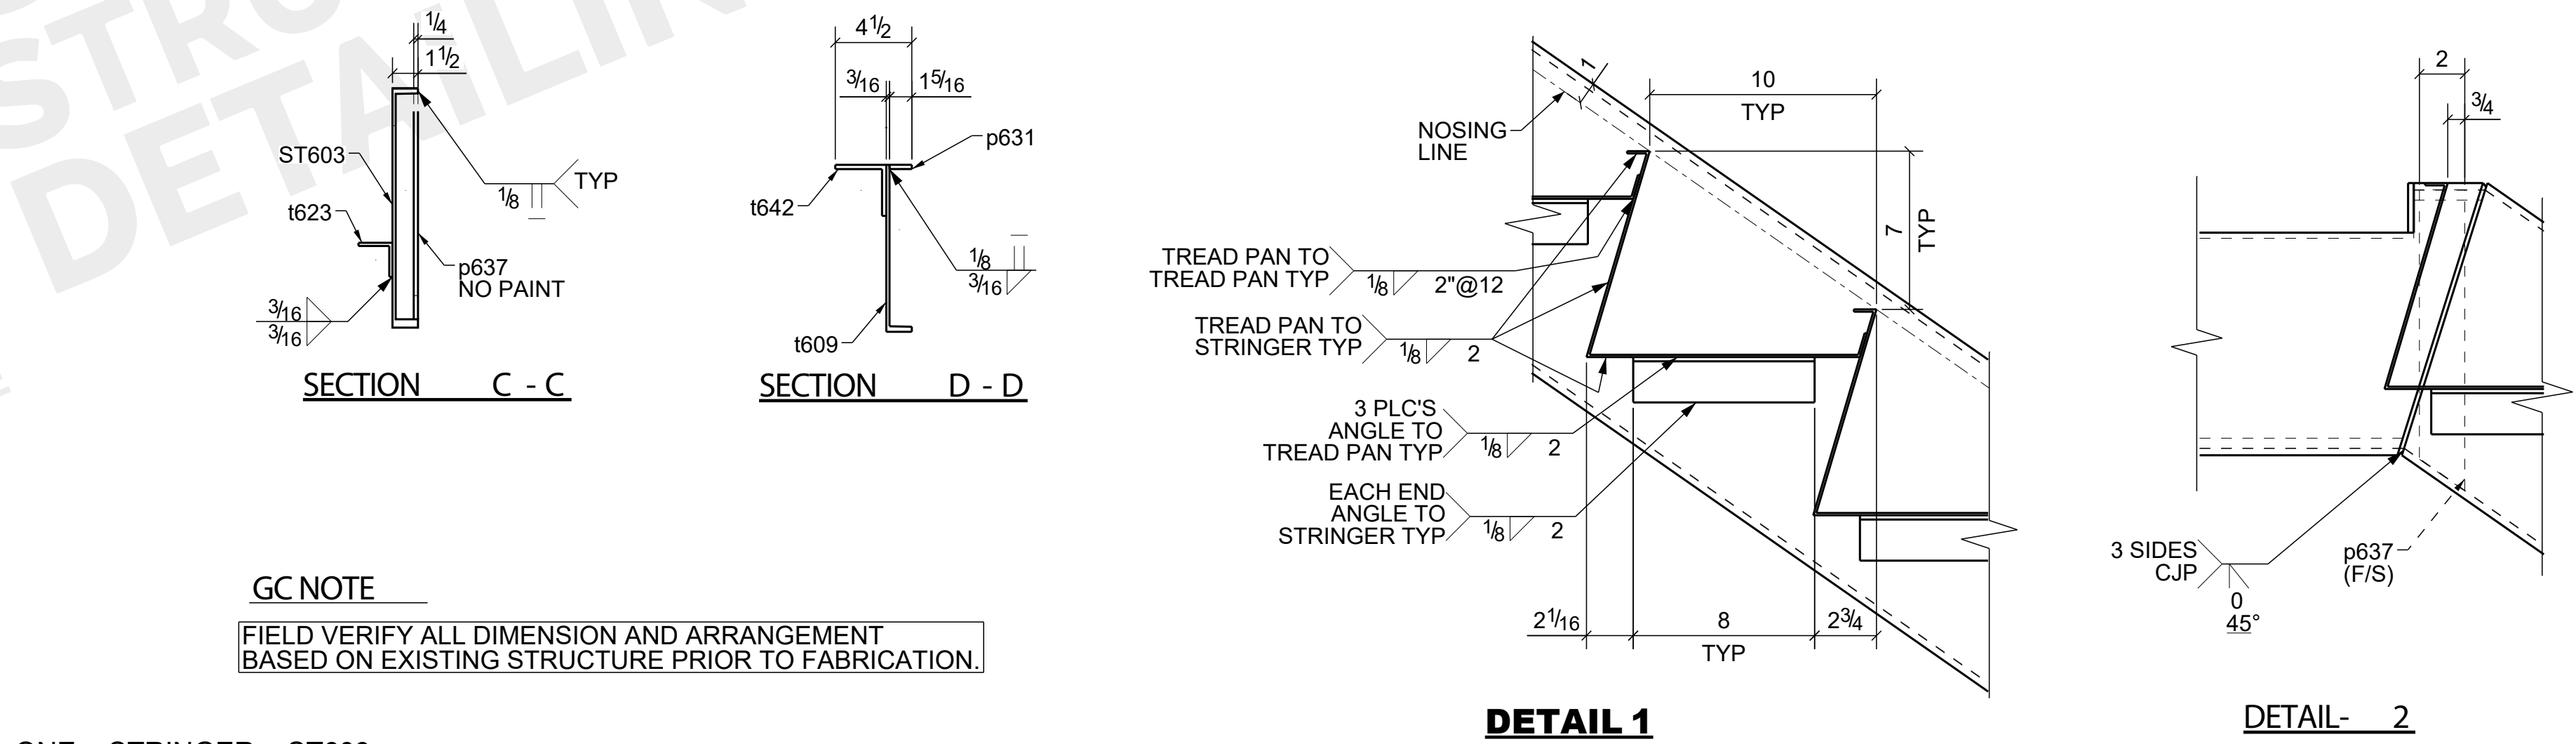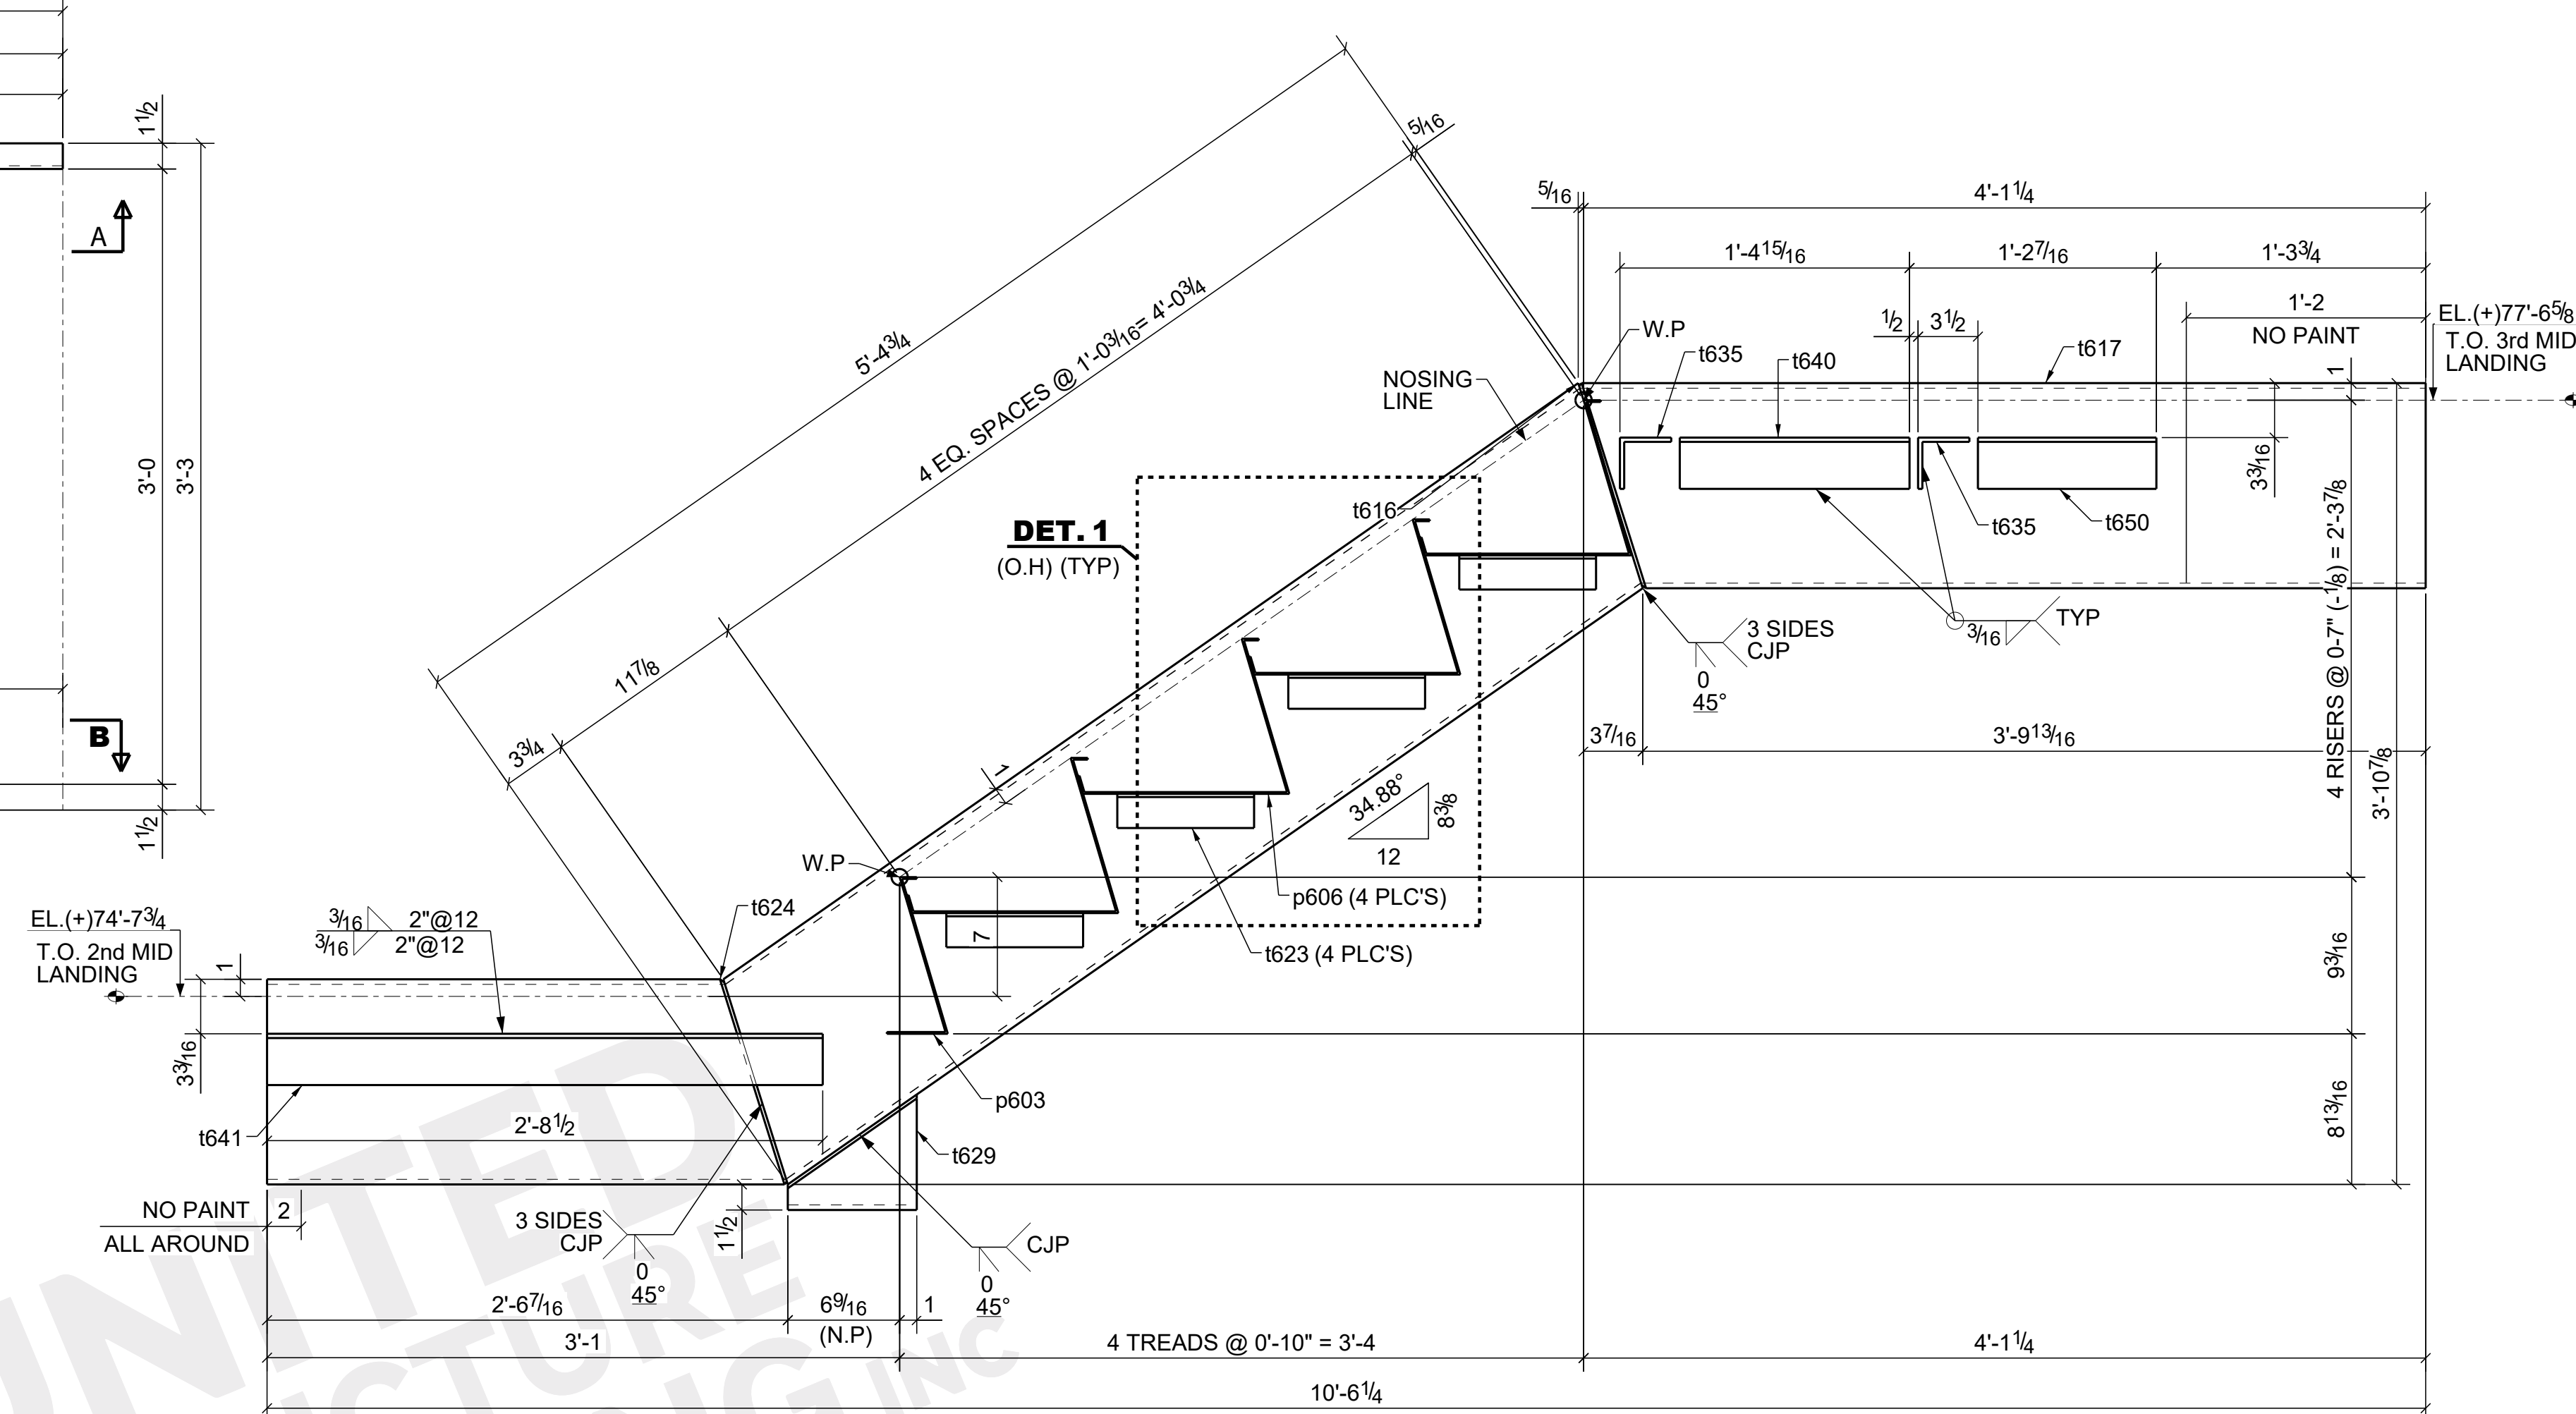

ONE ~ STRINGER ~ ST603

[illegible][illegible]

02/22/2023	0	For Fabrication			
01/19/2023	C	Revise As Per Red Line Markup'S			
12/23/2022	B	Revise & Resubmit			
DATE	NO.	REVISION/DESCRIPTION			
 UNITED STRUCTURE DETAILING INC DETAILING FUTURE					
SURFACE PREP: SSPC-SP3		DRY FILM THK. --	BOLT U.N.O. A325N	DRAWN BY:- JAM	DATE:- 11/25/2022
PAINT :STD_SHOP(BLACK)		WELDS U.N.O. E70XX	HOLES U.N.O. 13/16 Ø	CHK'D BY:- ARJ	DATE:- 11/25/2022
PROJECT :- GRIM HOTEL APARTMENTS 301 N. STATE LINE AVE., TEXARKANA, TX7501.					
DESCRIPTION:- STRINGER					JOB NO:- 22004
CUSTOMER:- --					SHEET # ST603
					