


BILL OF MATERIAL						
SHIP MARK	PIECE MARK	QTY	DESCRIPTION	MATERIAL	LENGTH	REMARKS
5707B1		4	BEAM			(GALV)
	5707B1	4	W12X35	A572-GR.50	12'-2	(GALV)
	p5758	4	FL 1/2X8 1/16	A36	1'-11 3/16	
	p5774	8	FL 1/2X3 1/8	A36	0'-11 1/2	
FIELD BOLTS						
		24	1 Ø A325X BOLTS		0'-2 1/4	w/N&W
5707B2		1	BEAM			(GALV)
	5707B2	1	W12X35	A572-GR.50	11'-4 3/4	(GALV)
	p5760	1	FL 1/2X8 3/16	A36	1'-1 1/2	
	p5774	2	FL 1/2X3 1/8	A36	0'-11 1/2	
FIELD BOLTS						
		6	1 Ø A325X BOLTS		0'-2 1/4	w/N&W
5707B3		1	BEAM			(GALV)
	5707B3	1	W12X35	A572-GR.50	11'-4 3/4	(GALV)
	p5754	2	FL 1/2X3 1/8	A36	0'-11 1/2	
	p5760	1	FL 1/2X8 3/16	A36	1'-1 1/2	
FIELD BOLTS						
		6	1 Ø A325X BOLTS		0'-2 1/4	w/N&W

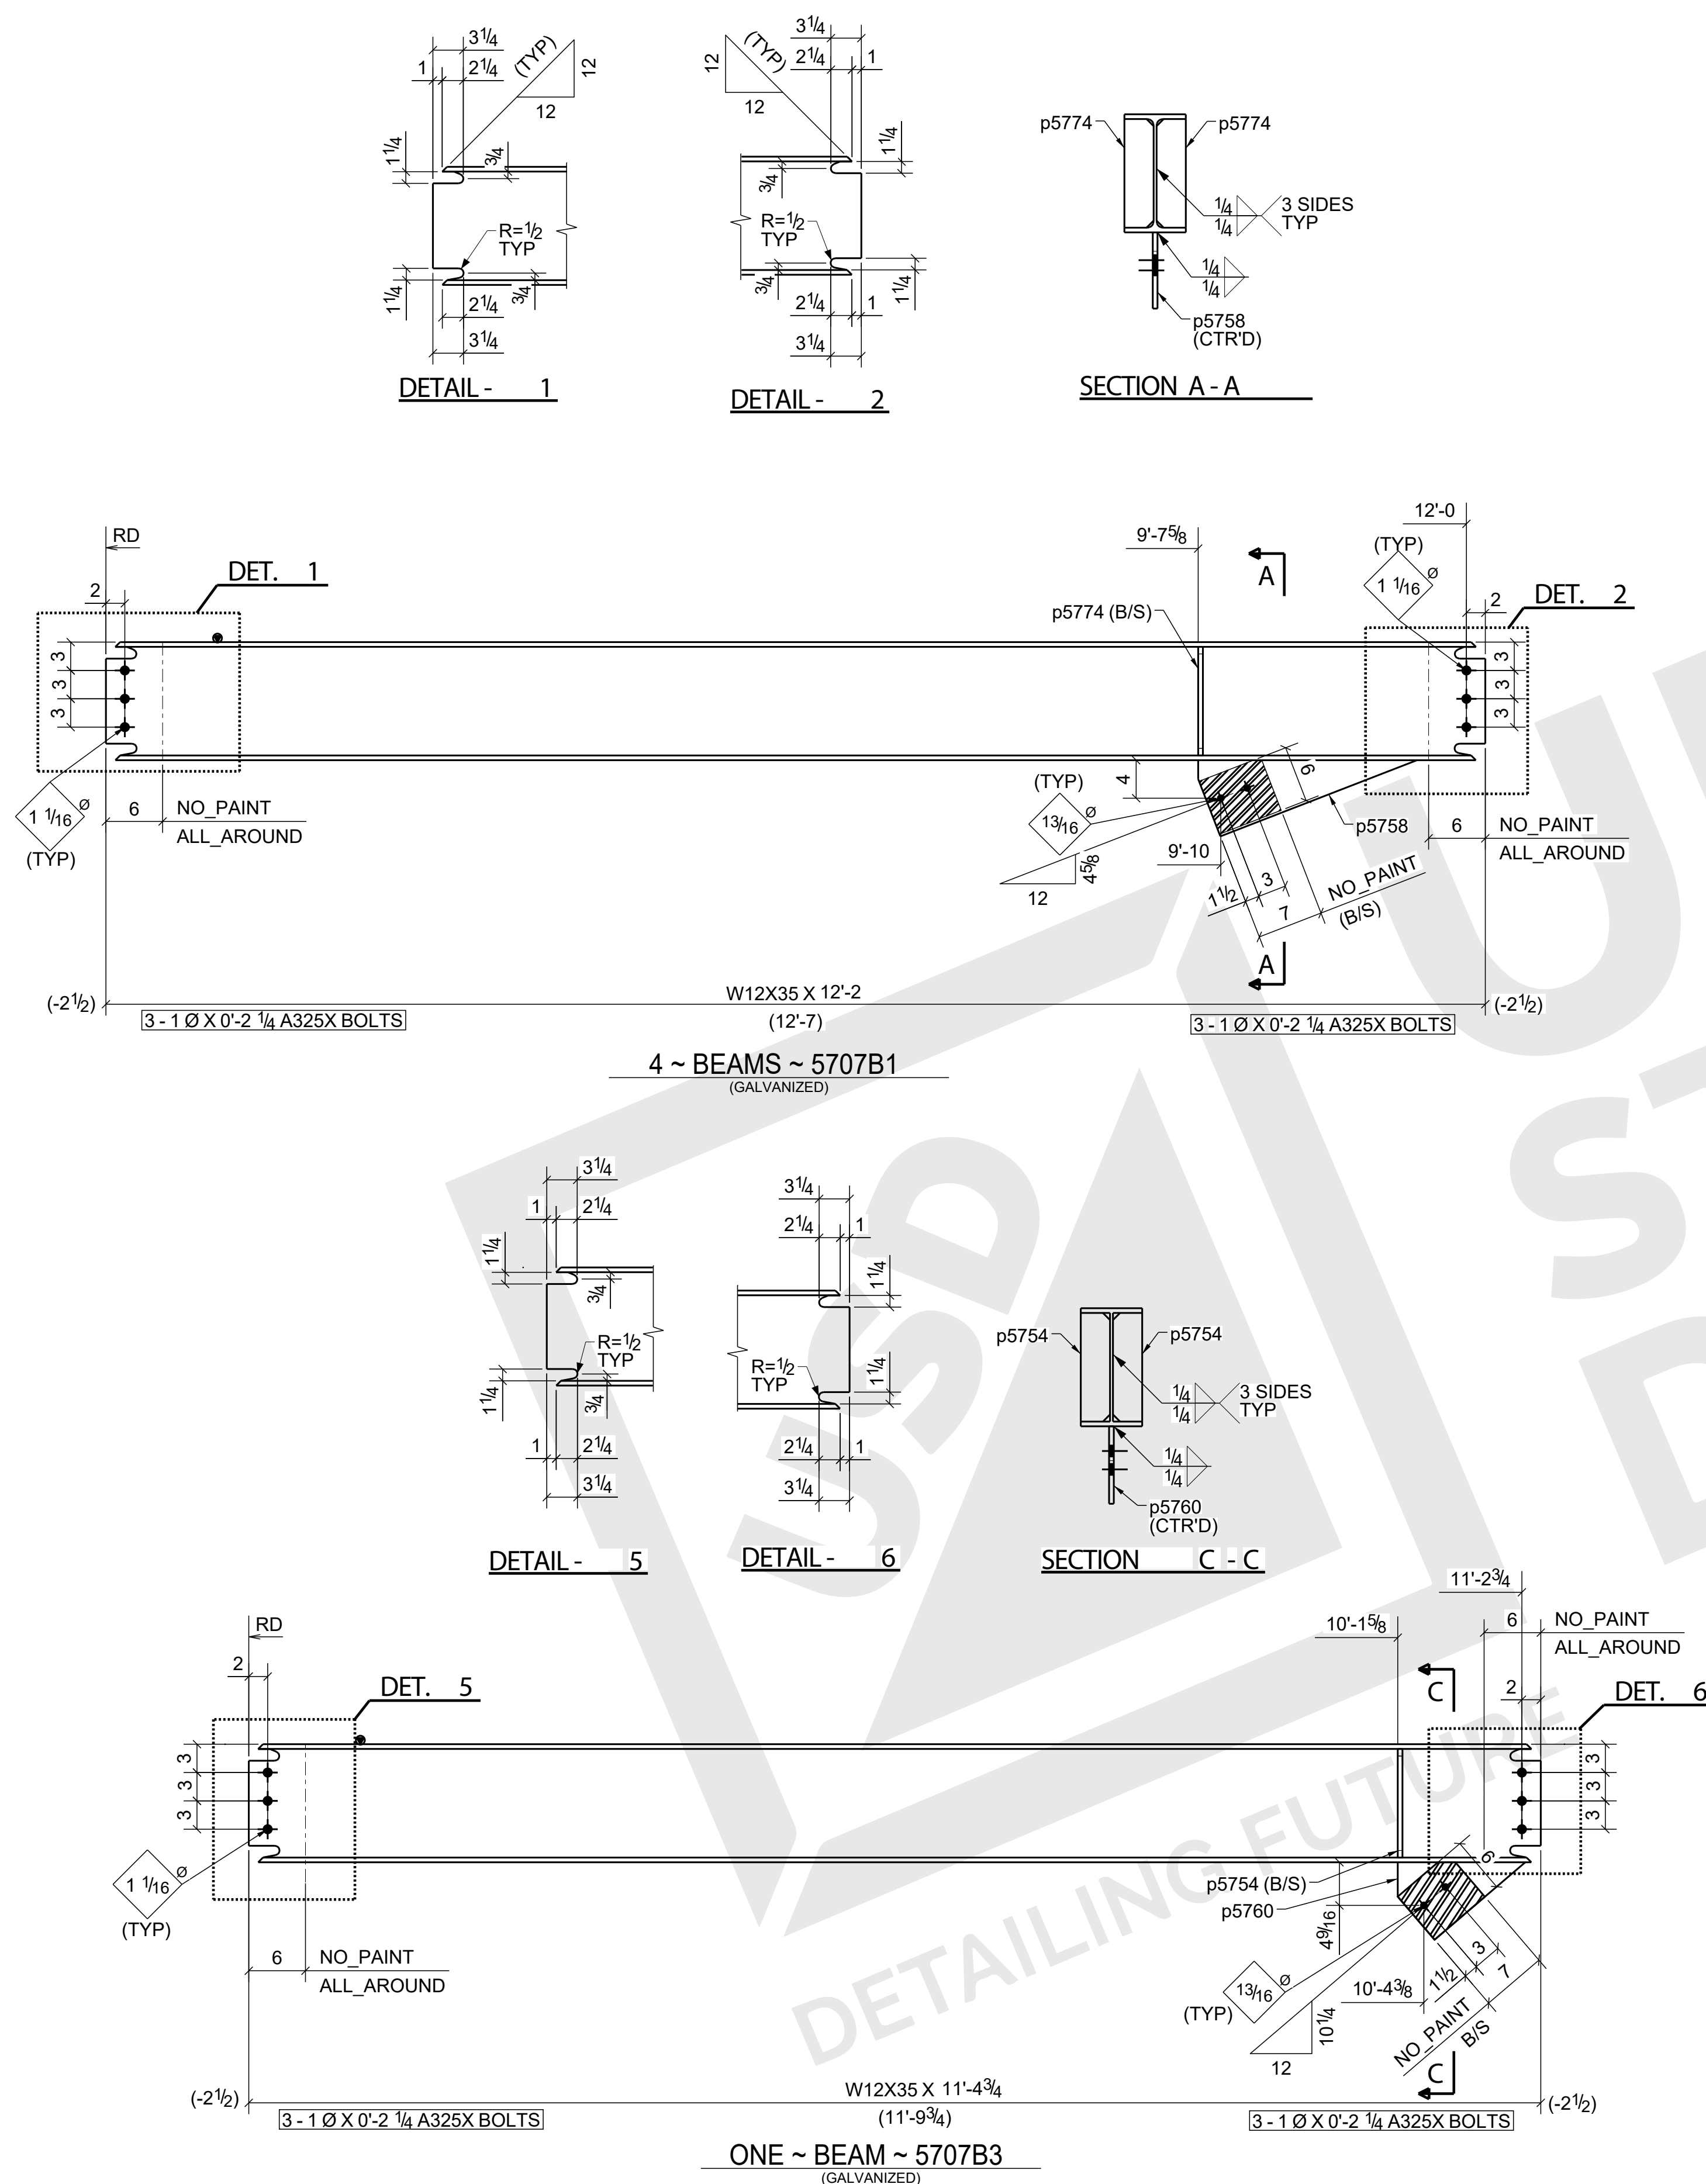

GALVANIZATION NOTES :-

1. ALL STEEL SHALL BE HOT DIP GALVANIZED.
2. FIX VENT HOLES AS REQUIRED BEFORE GALVANIZATION.
3. PLUG VENT HOLES AS REQUIRED AFTER GALVANIZATION.
4. ALL BOLTS SHALL BE GALVANIZED.

P R I N T R E C O R D	APPROVAL		REVISIONS				
			NO.	DATE	BY	DESCRIPTION	
	SHOP			04/12/2022	YSB	For Fabrication	
				01/27/2022	YSB	Updated As Per Bulletin-9	
				03/31/2021	YSB	For Re-Approval	
				10/30/2020	YSB	For Approval	
			BOLTS: A325N			REF DWGS	REV
			HOLES: 13/16Ø				
	FIELD		PAINT: GALVANIZED	} U.N.O.			
			FINISH: SSPC-SP6				
			ELECTRODE: E70XX				
			DRG. DESCRIPTION:				
			BEAM				
			PURCHASE		DR. BY: YSB	 UNITED STRUCTURE DETAILING INC. DETAILING FUTURE	
	DATE: 10/30/2020						
	CHECKED BY: RDK	CUSTOMER: CLARK CONSTRUCTION					
DATE: 10/30/2020	JOB NAME: LACMA-Building for the Permanent Collection						
JOB ADDRESS: 5905 WILSHIRE BOULEVARD LOS ANGELES, CA 90036							
DRAWING FILE							
DETAILING CO. 		SCALE: -- : --	WORK ORDER NO. 7670	DWG. NO. 5707	REV. 		