

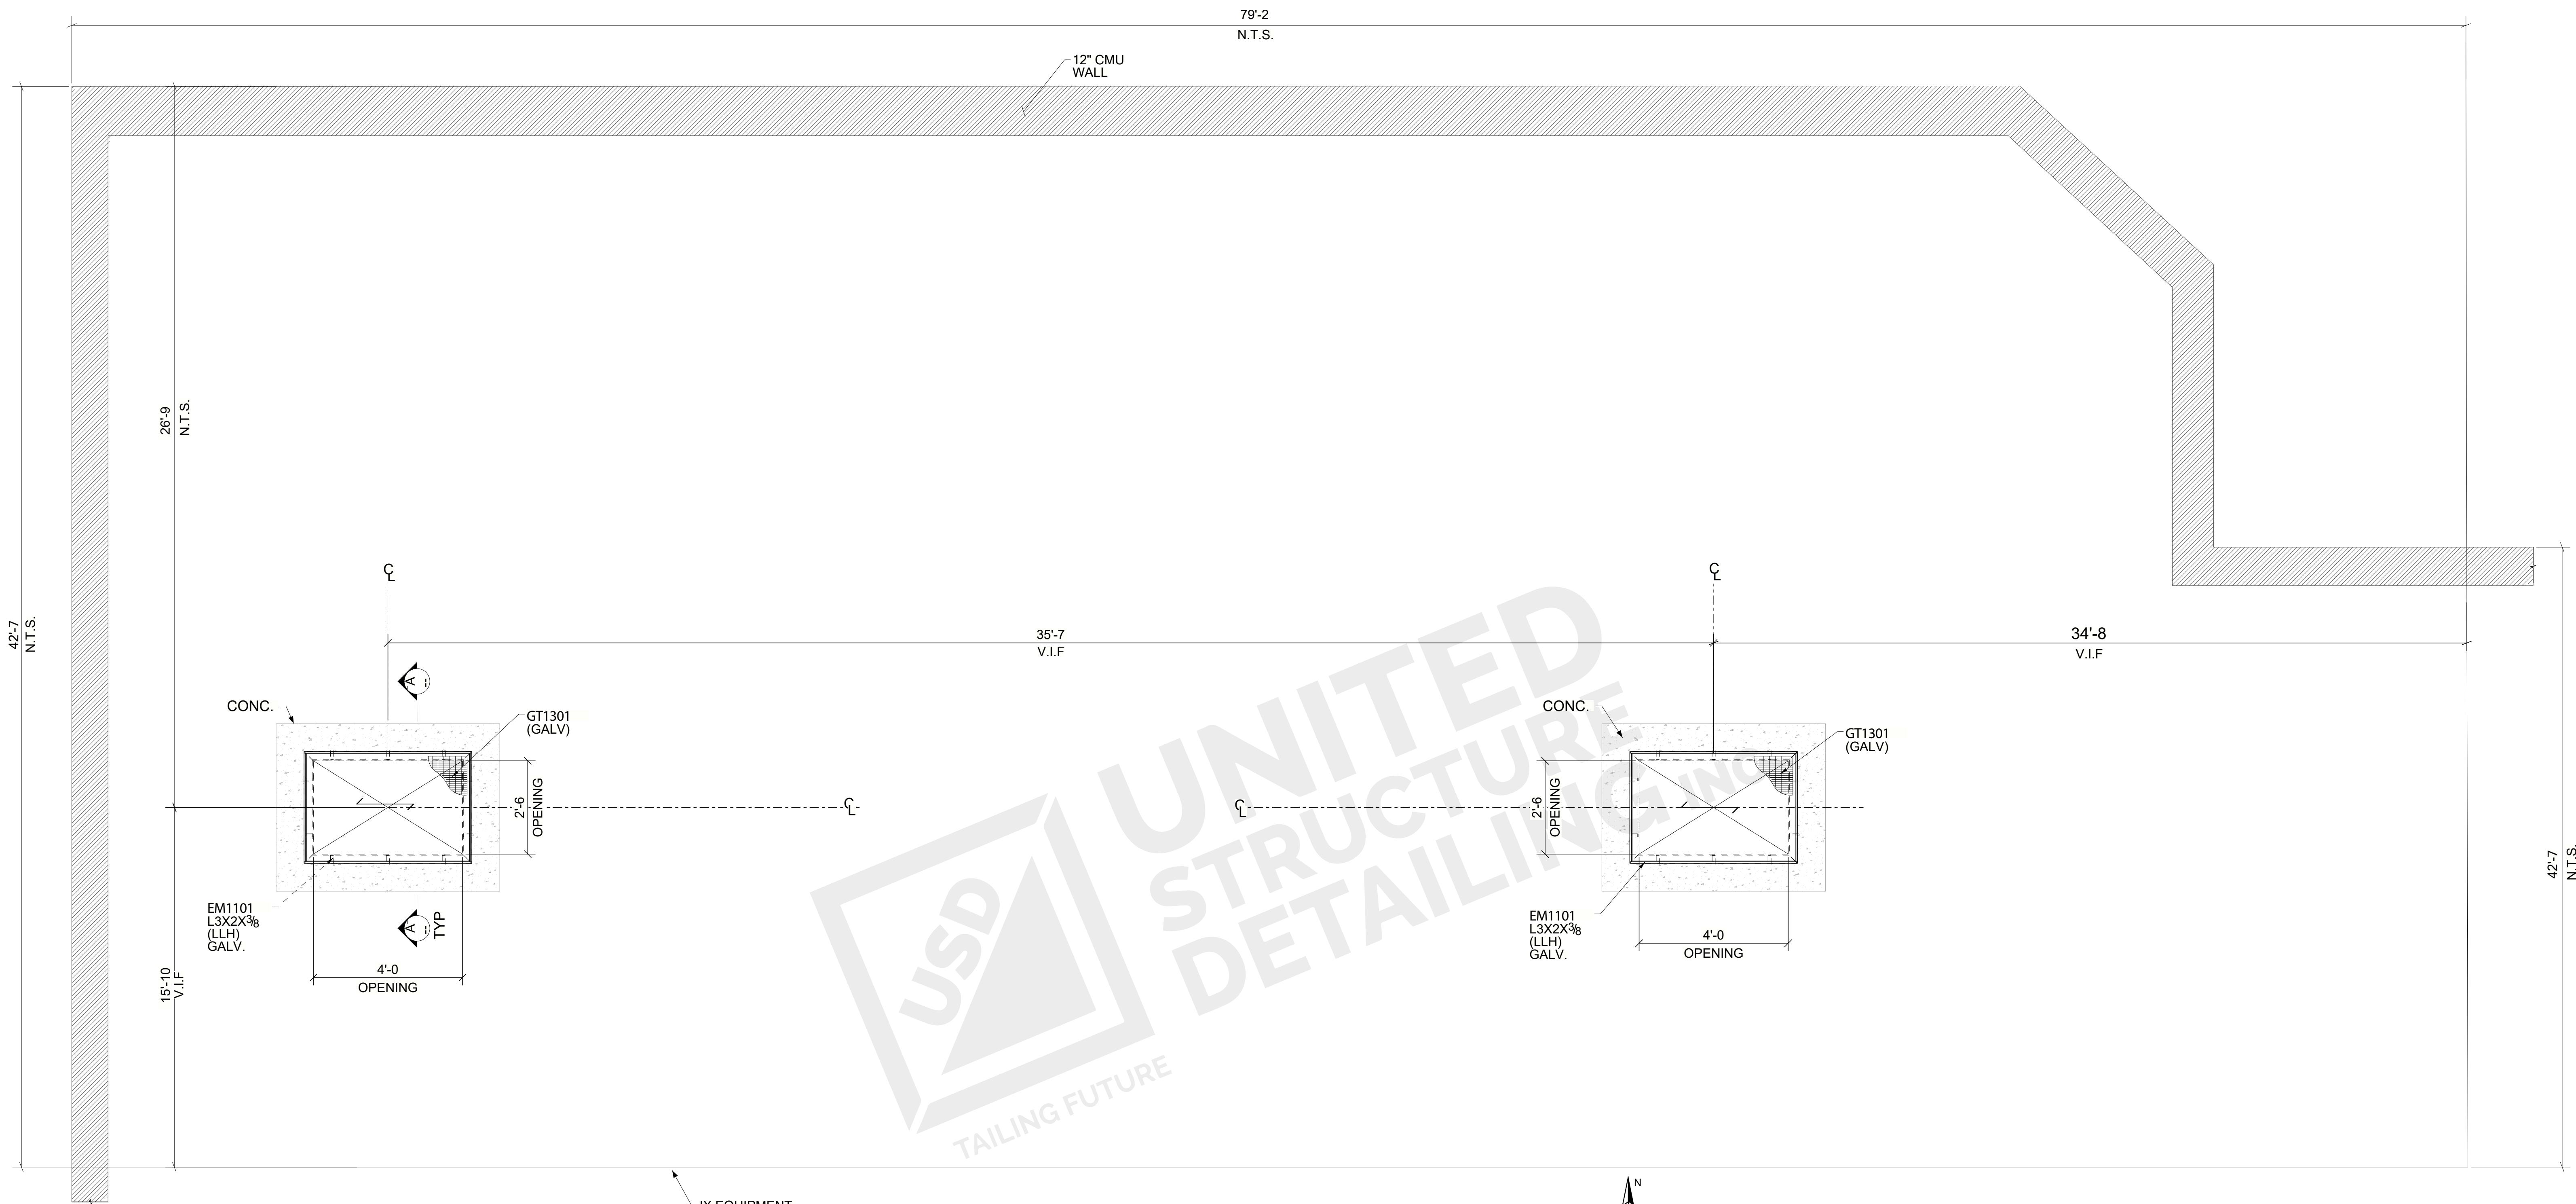


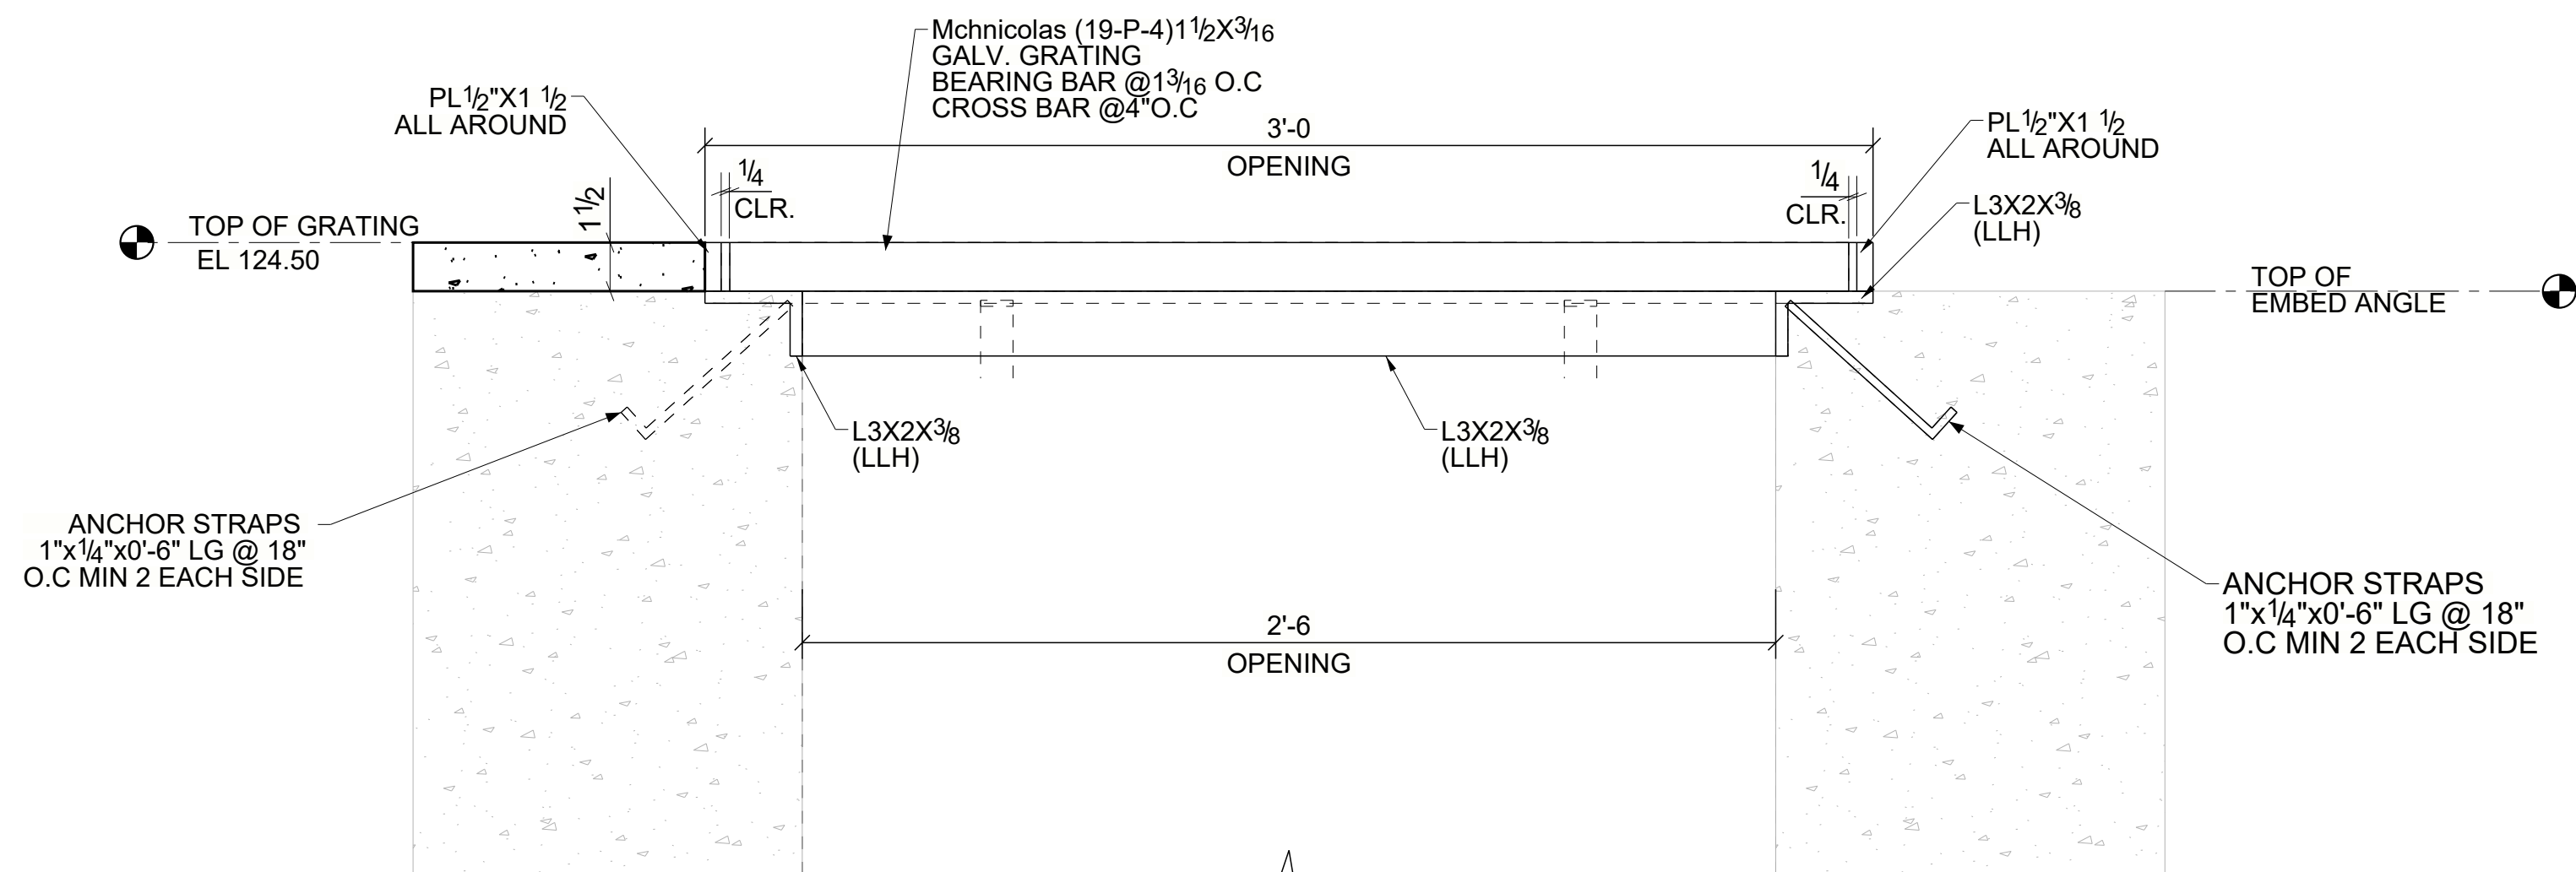

WILLOW PARK (WELL 56) - GRATING EMBED PLAN
(REF :- S-WP-101)

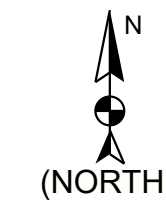

SECTION A - A
(REF :- C/S-CD-703 & 3/ S-WP-101)

APPROVAL AUTHORITY:
VERIFICATION OF DIMENSIONS, DETAILS, ETC
ARE REQUESTED WHERE INDICATED. IF EACH
VERIFICATION IS NOT NOTED OTHERWISE, IT
WILL BE ASSUMED TO BE CORRECT AS SHOWN

MATERIAL: —		WELDING: E70XX		
TYP. HOLE EDGE DISTANCE: 1"1/2 U.N.O				
HOLES UNO: 13/16Ø			BLUE PRINTS	
SHOP PAINT — GALV.		NO.	DATE	FOR
△C	09/14/2023	Revised & Resubmit		
△B	06/02/2023	Revised & Resubmit		
△A	04/05/2023	For Approval		
REV.	DATE	DESCRIPTION		
 UNITED STRUCTURE DETAILING INC. DETAILING FUTURE				
PROJECT: Groundwater Treatment Plant Phase B				
LOCATION				
CONTRACTOR: — ~				
ARCH: — W.O'NEILL				
ENGR: — J.MITCHELL				
DWG TITLE: WILLOW PARK (WELL 56) - GRATING EMBED PLAN				
DRAWN BY:- KK		SUBMITTED:-		
DATE:- 04/05/2023		JOB NUMBER. Genisa Iron # 5794		SHEET N EMP1101
CHECKD BY: CMS				