





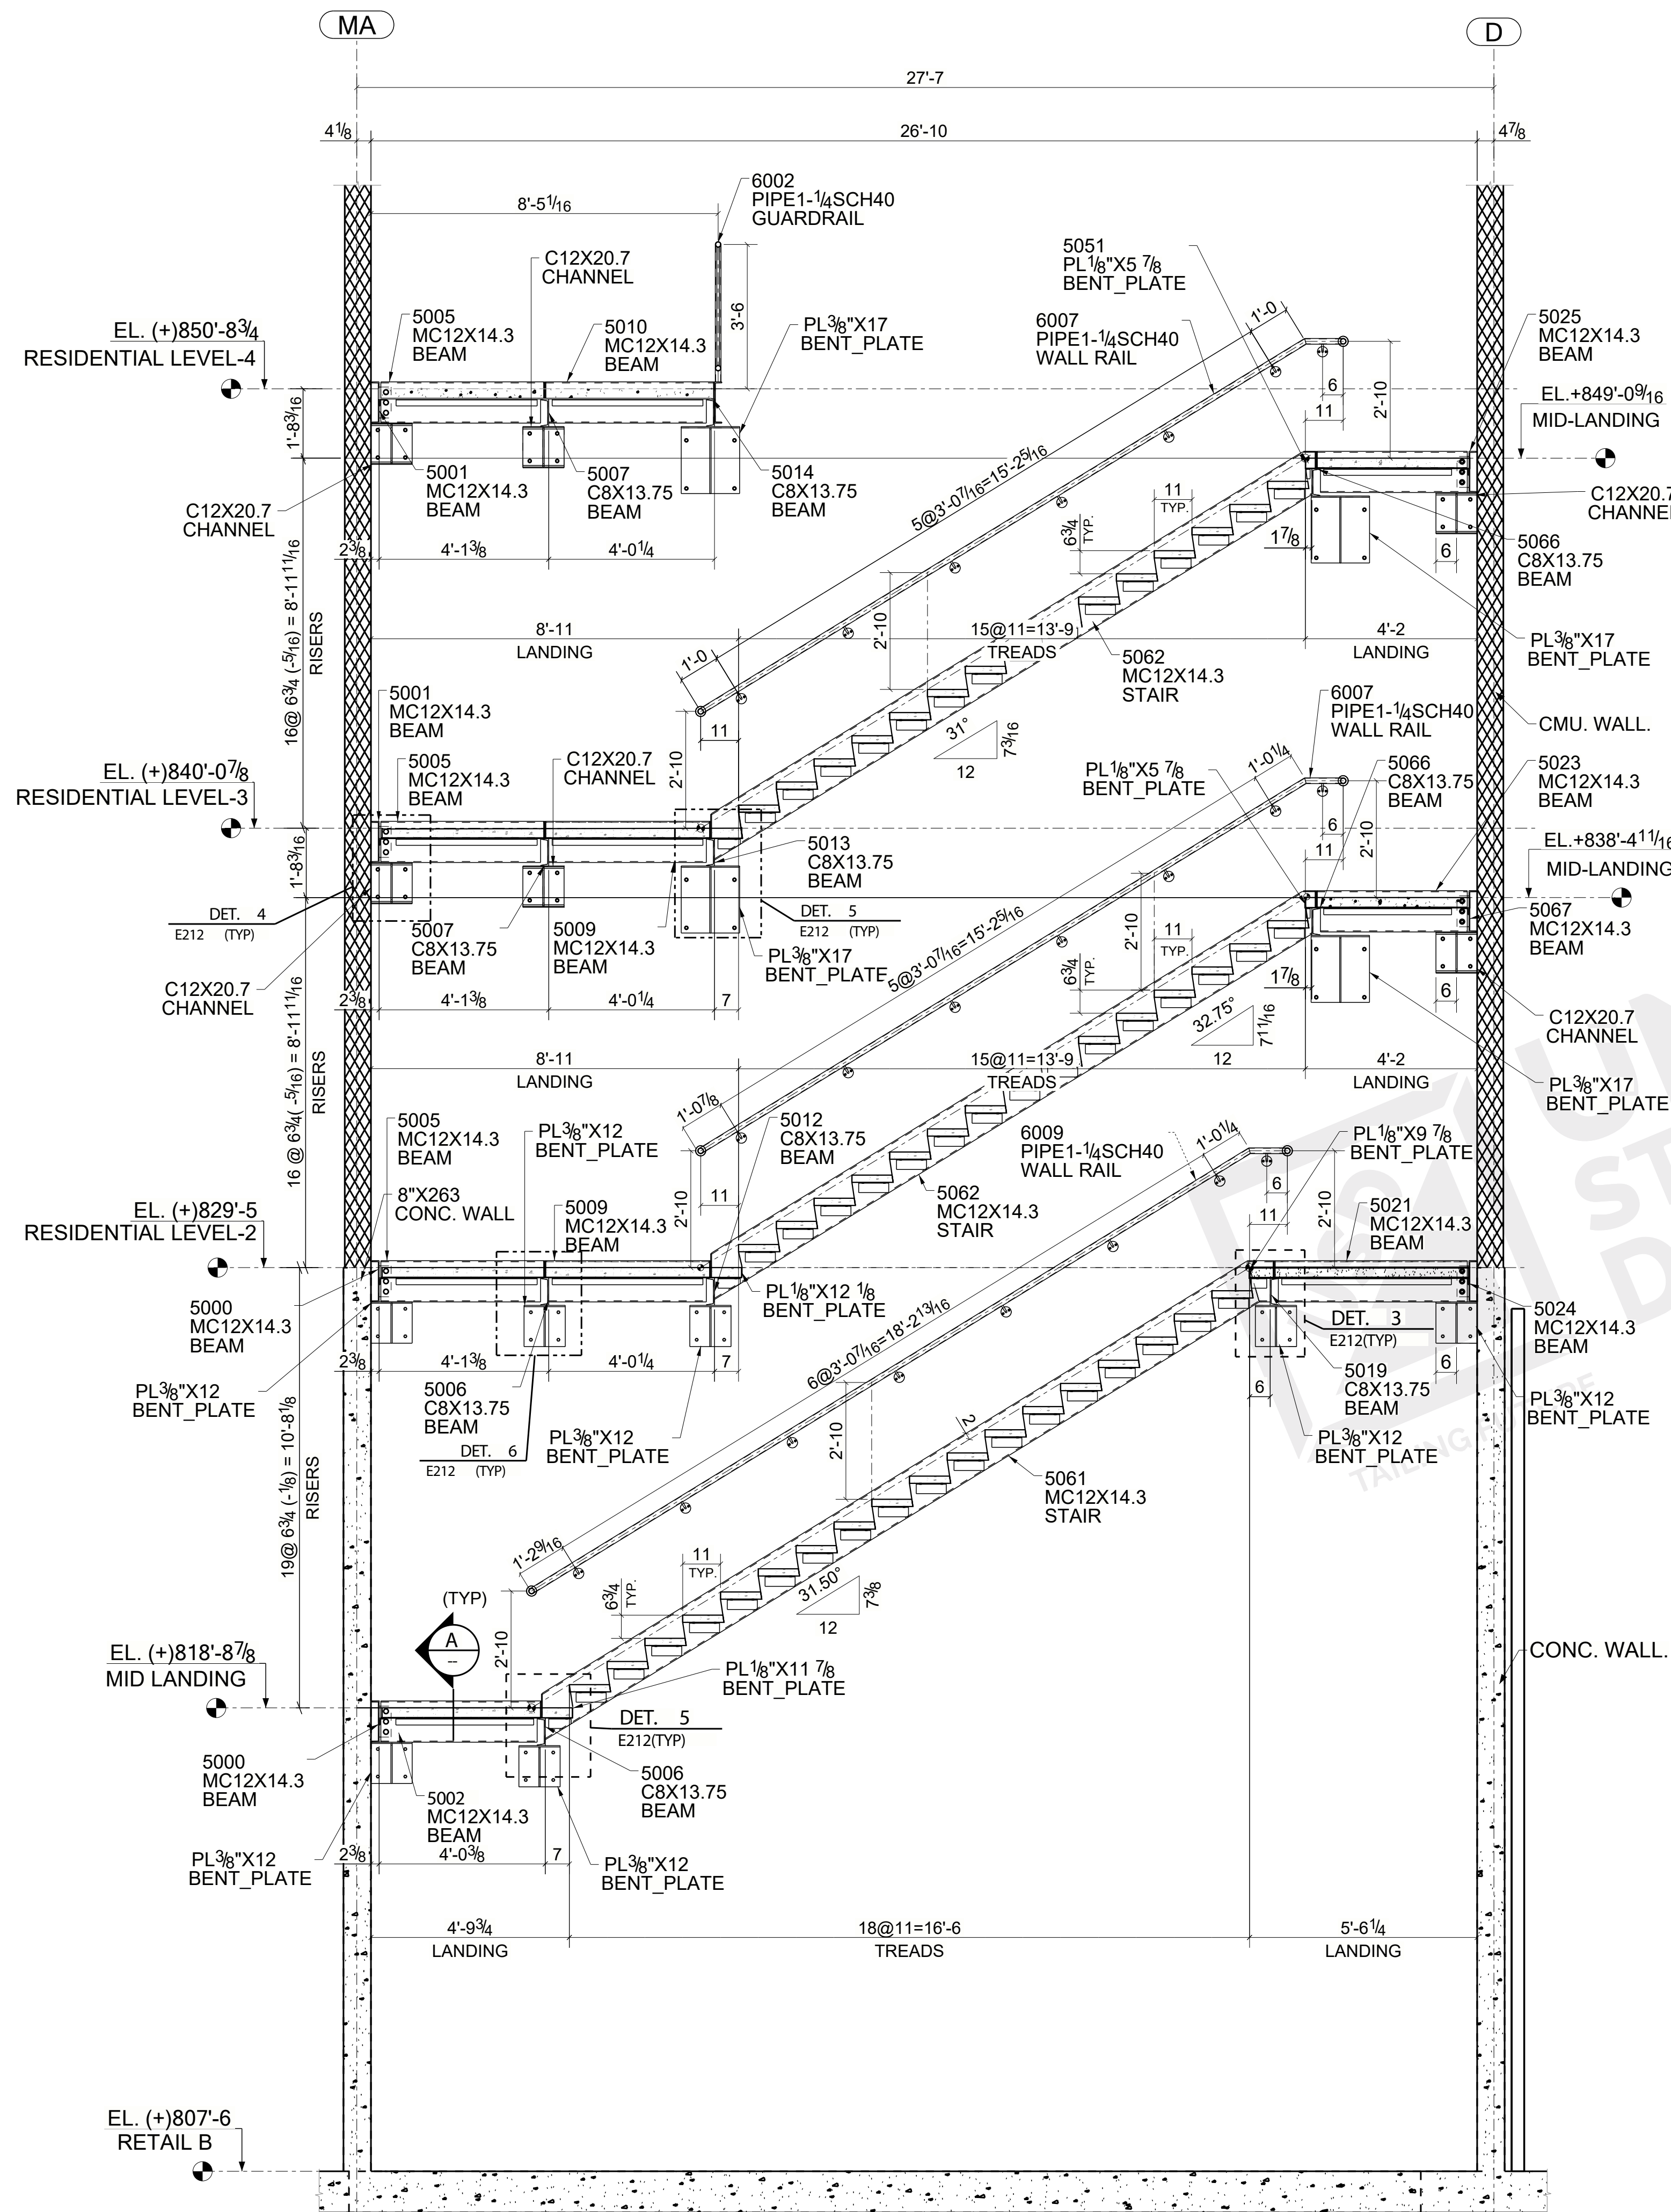

SECTION A - A
(REF. DWG. NO: 1/ A6.01)

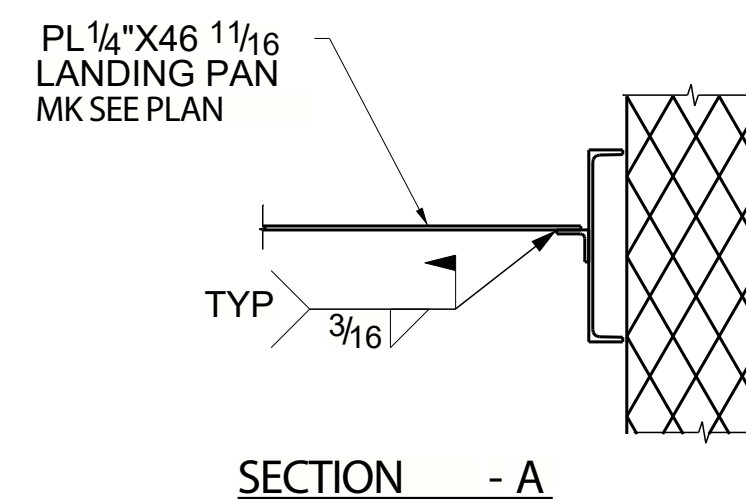

STRUCTURAL AND MISC. STEEL SPECIFICATIONS:
STRUCTURAL STEEL: W-SHAPES ASTM A992 GRADE 50, Fy = 50 KSI
MISC. BARS, PLATES, C's & L's: ASTM A36, Fy = 36 KSI
STRUCTURAL TUBING: ASTM A500 GRADE C, Fy = 50 KSI
STRUCTURAL PIPE: ASTM A53 GRADE B, Fy = 35 KSI
ANCHOR RODS / BOLTS: ASTM F1554, GRADE 36 KSI


FOR APPROVAL

REV.	DATE	BY	DESCRIPTION
△			
△			
B	08/26/2023	UJJ	Revised & Resubmit
A	12/10/2022	ANC	For Approval

ALL HOLES
UNLESS NOTED



ALL WELD
UNLESS NOTED

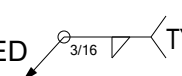

STAIR-1 ELEVATIONS

FOR: HUNTERSVILLE TOWN CENTER

LOCATION: 245 BEACON TOWN DR HUNTERSVILLE, NC 28078

CONTRACTOR: Elford




DRAWN: 12/10/2022 BY NMP CHECKED: 12/10/2022 BY YNK

CLEAN: SSPC-SP2 ELECTRODES: E70XX

SHOP: STD.SHOP PAINT MIL'S: 1.5 MILS

DESIGN REF: 22-2278

DWG. NO. E209

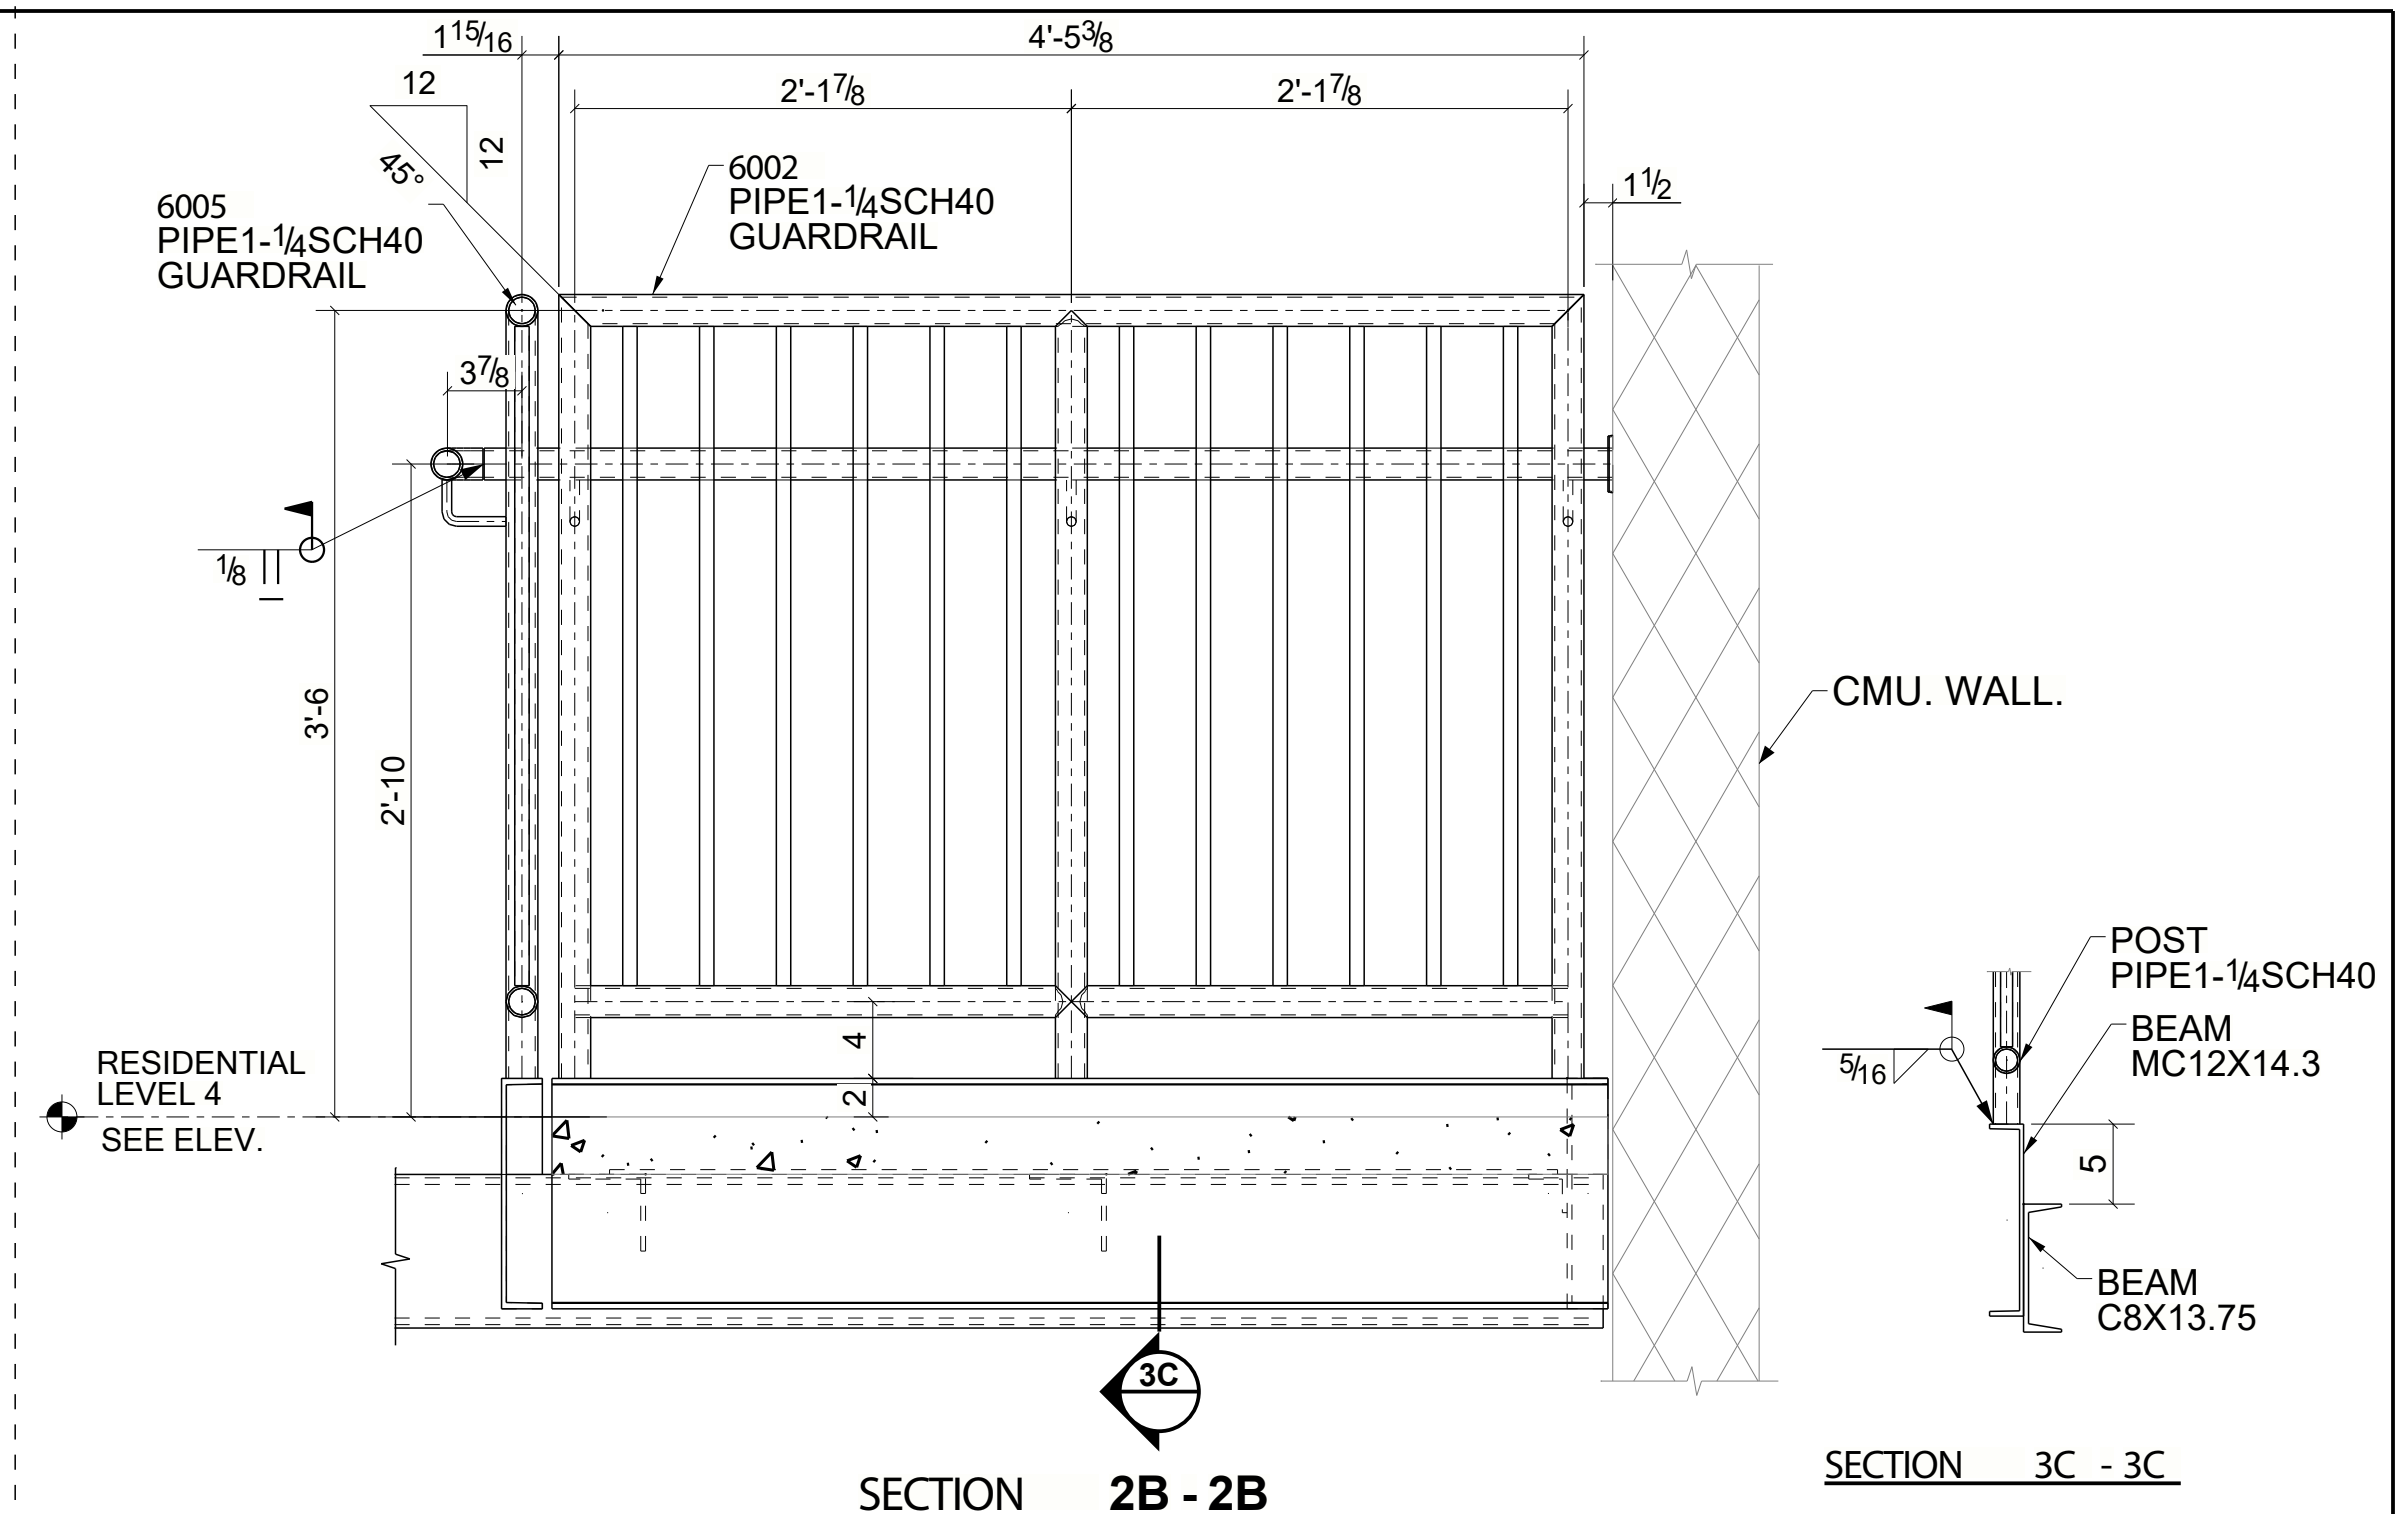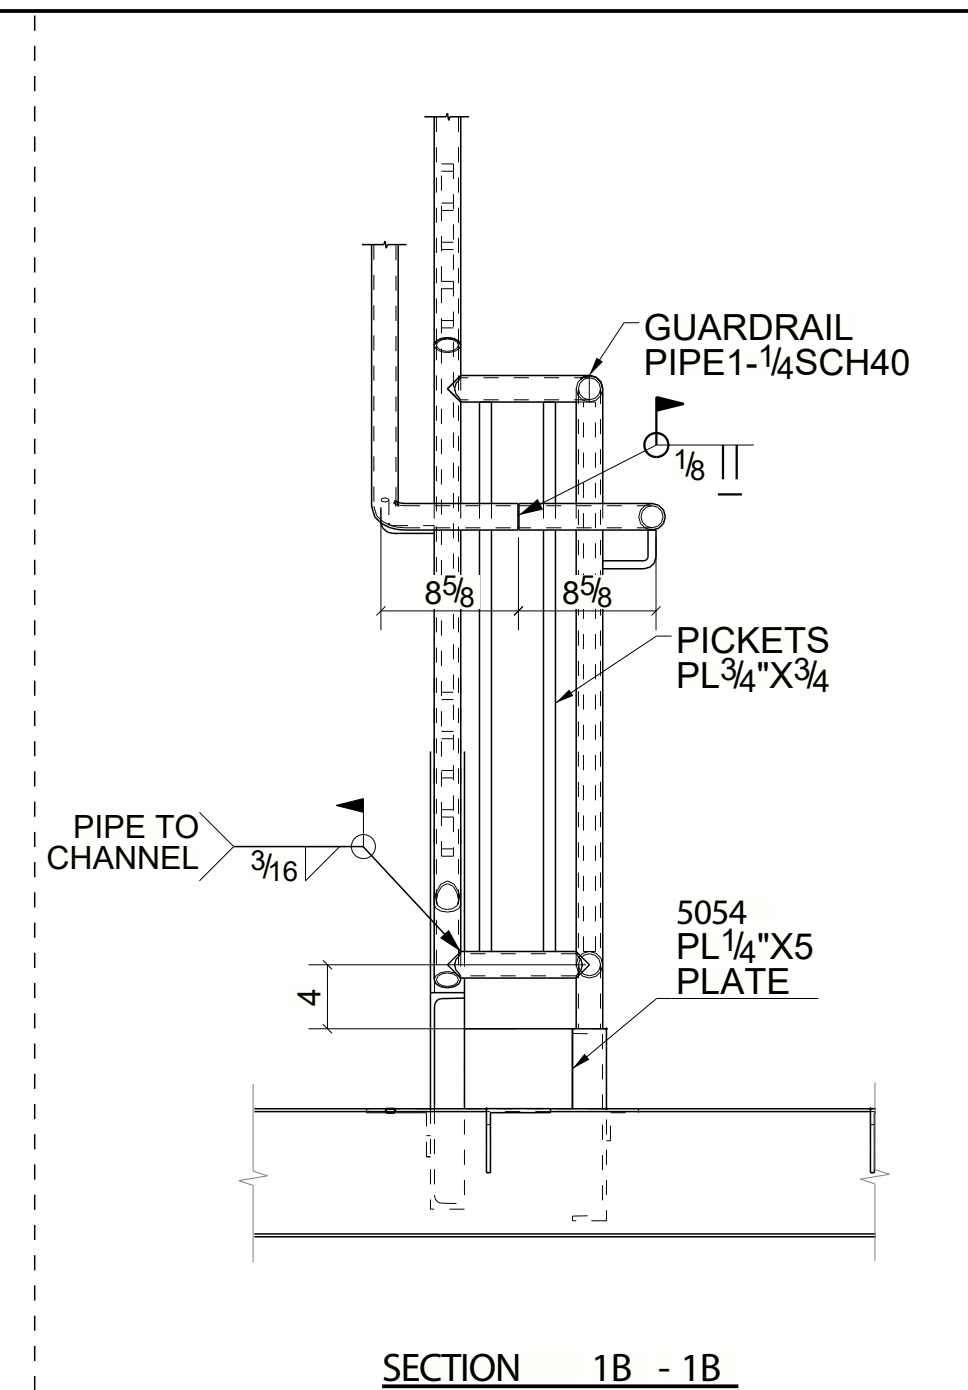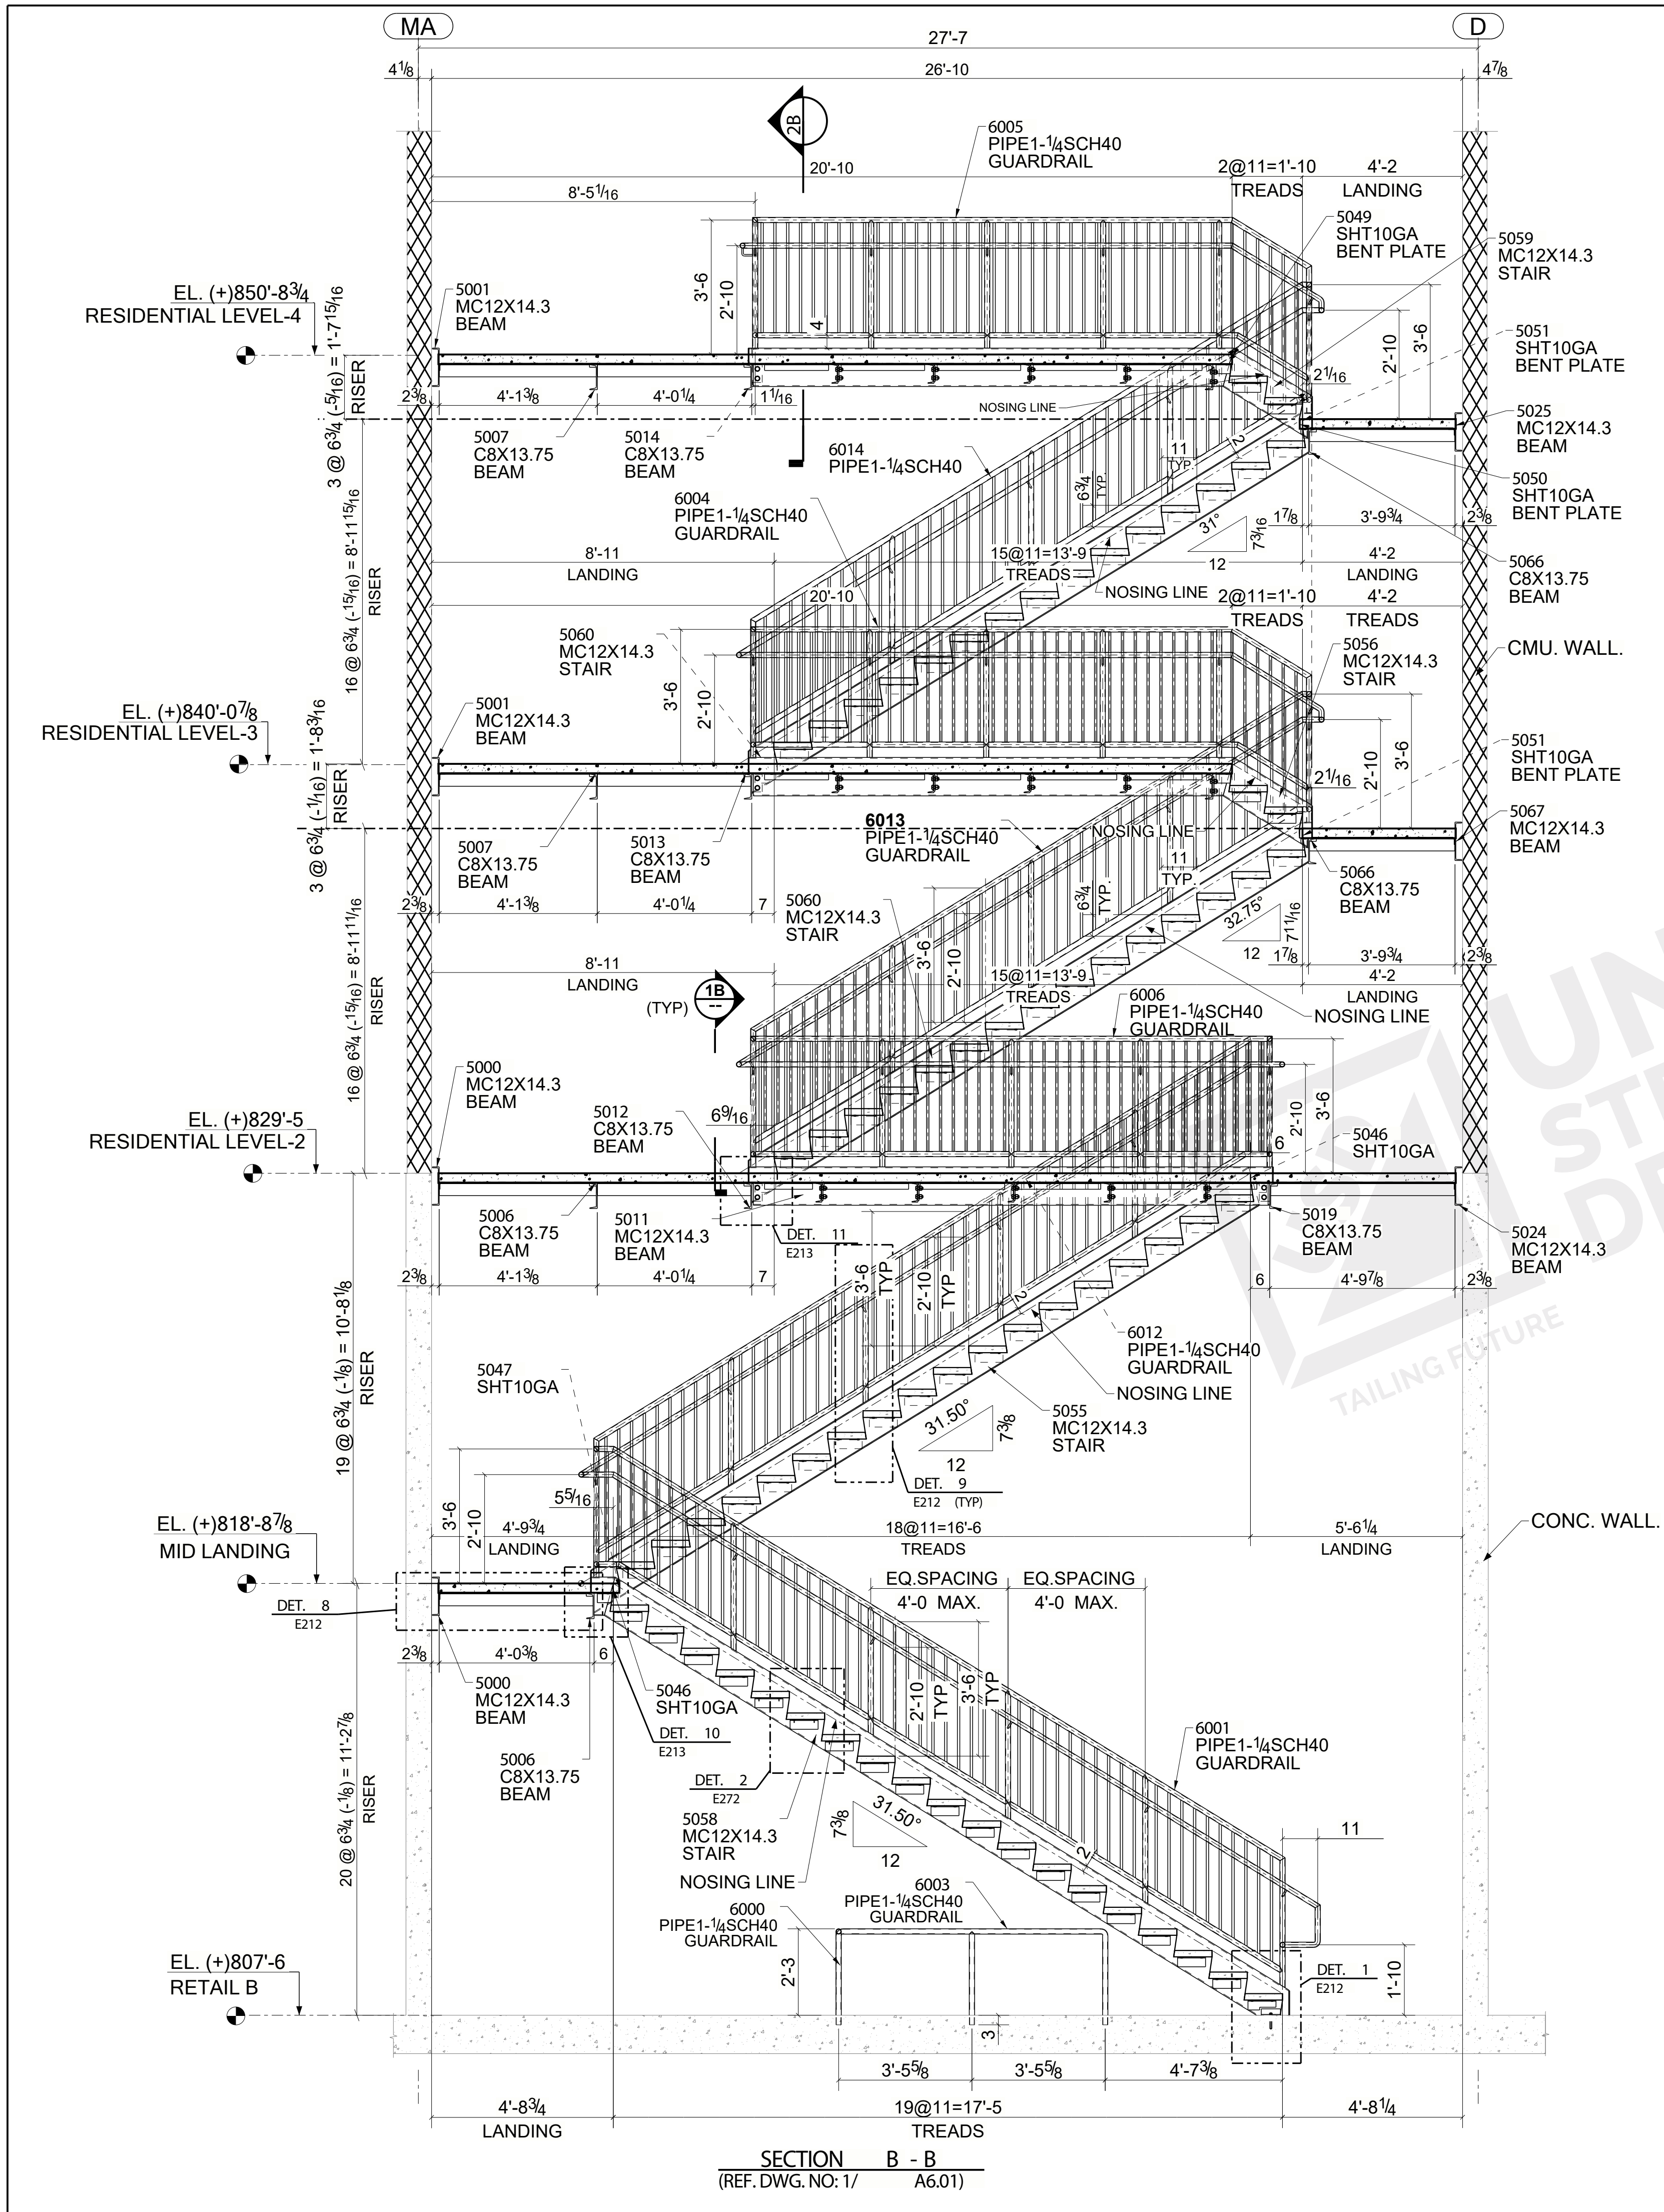

NOTES:-
1. FIELD NOTCH AND FIT AS REQUIRED.

STRUCTURAL AND MISC. STEEL SPECIFICATIONS:			
STRUCTURAL STEEL: W-SHAPES		ASTM A992 GRADE 50, Fy = 50 KSI	
MISC. BARS, PLATES, C's & L's:		ASTM A36, Fy = 36 KSI	
STRUCTURAL TUBING:		ASTM A500 GRADE C, Fy = 50KSI	
STRUCTURAL PIPE:		ASTM A53 GRADE B, Fy = 35KSI	
ANCHOR RODS / BOLTS:		ASTM F1554, GRADE 36KSI	
FOR APPROVAL			
REV.	DATE	BY	DESCRIPTION
△			
△			
B	08/26/2023	UJJ	Revised & Resubmit
A	12/10/2022	ANC	For Approval
ALL HOLES UNLESS NOTED		Ø 13/16	
ALL WELD UNLESS NOTED		3/16 1/4 1/2 3/4	
		USD UNITED STRUCTURE DETAILING INC. DETAILING FUTURE	
DETAILS OF: STAIR-1 ELEVATIONS			
FOR: HUNTERSVILLE TOWN CENTER			
LOCATION: 245 BEACON TOWN DR HUNTERSVILLE, NC 28078			
CONTRACTOR: Elford			
DRAWN: 12/10/2022 BY: NMP CHECKED: 12/10/2022 BY: YNK			
CLEAN: SSPC-SP2 ELECTRODES: E70XX			
PAINT: STD.SHOP PAINT MIL'S: 1.5 MILS			
FIELD USE		DESIGN REF:	
RESUBMIT		CONT NO: 22-2278	
		DWG. NO: E210	

