


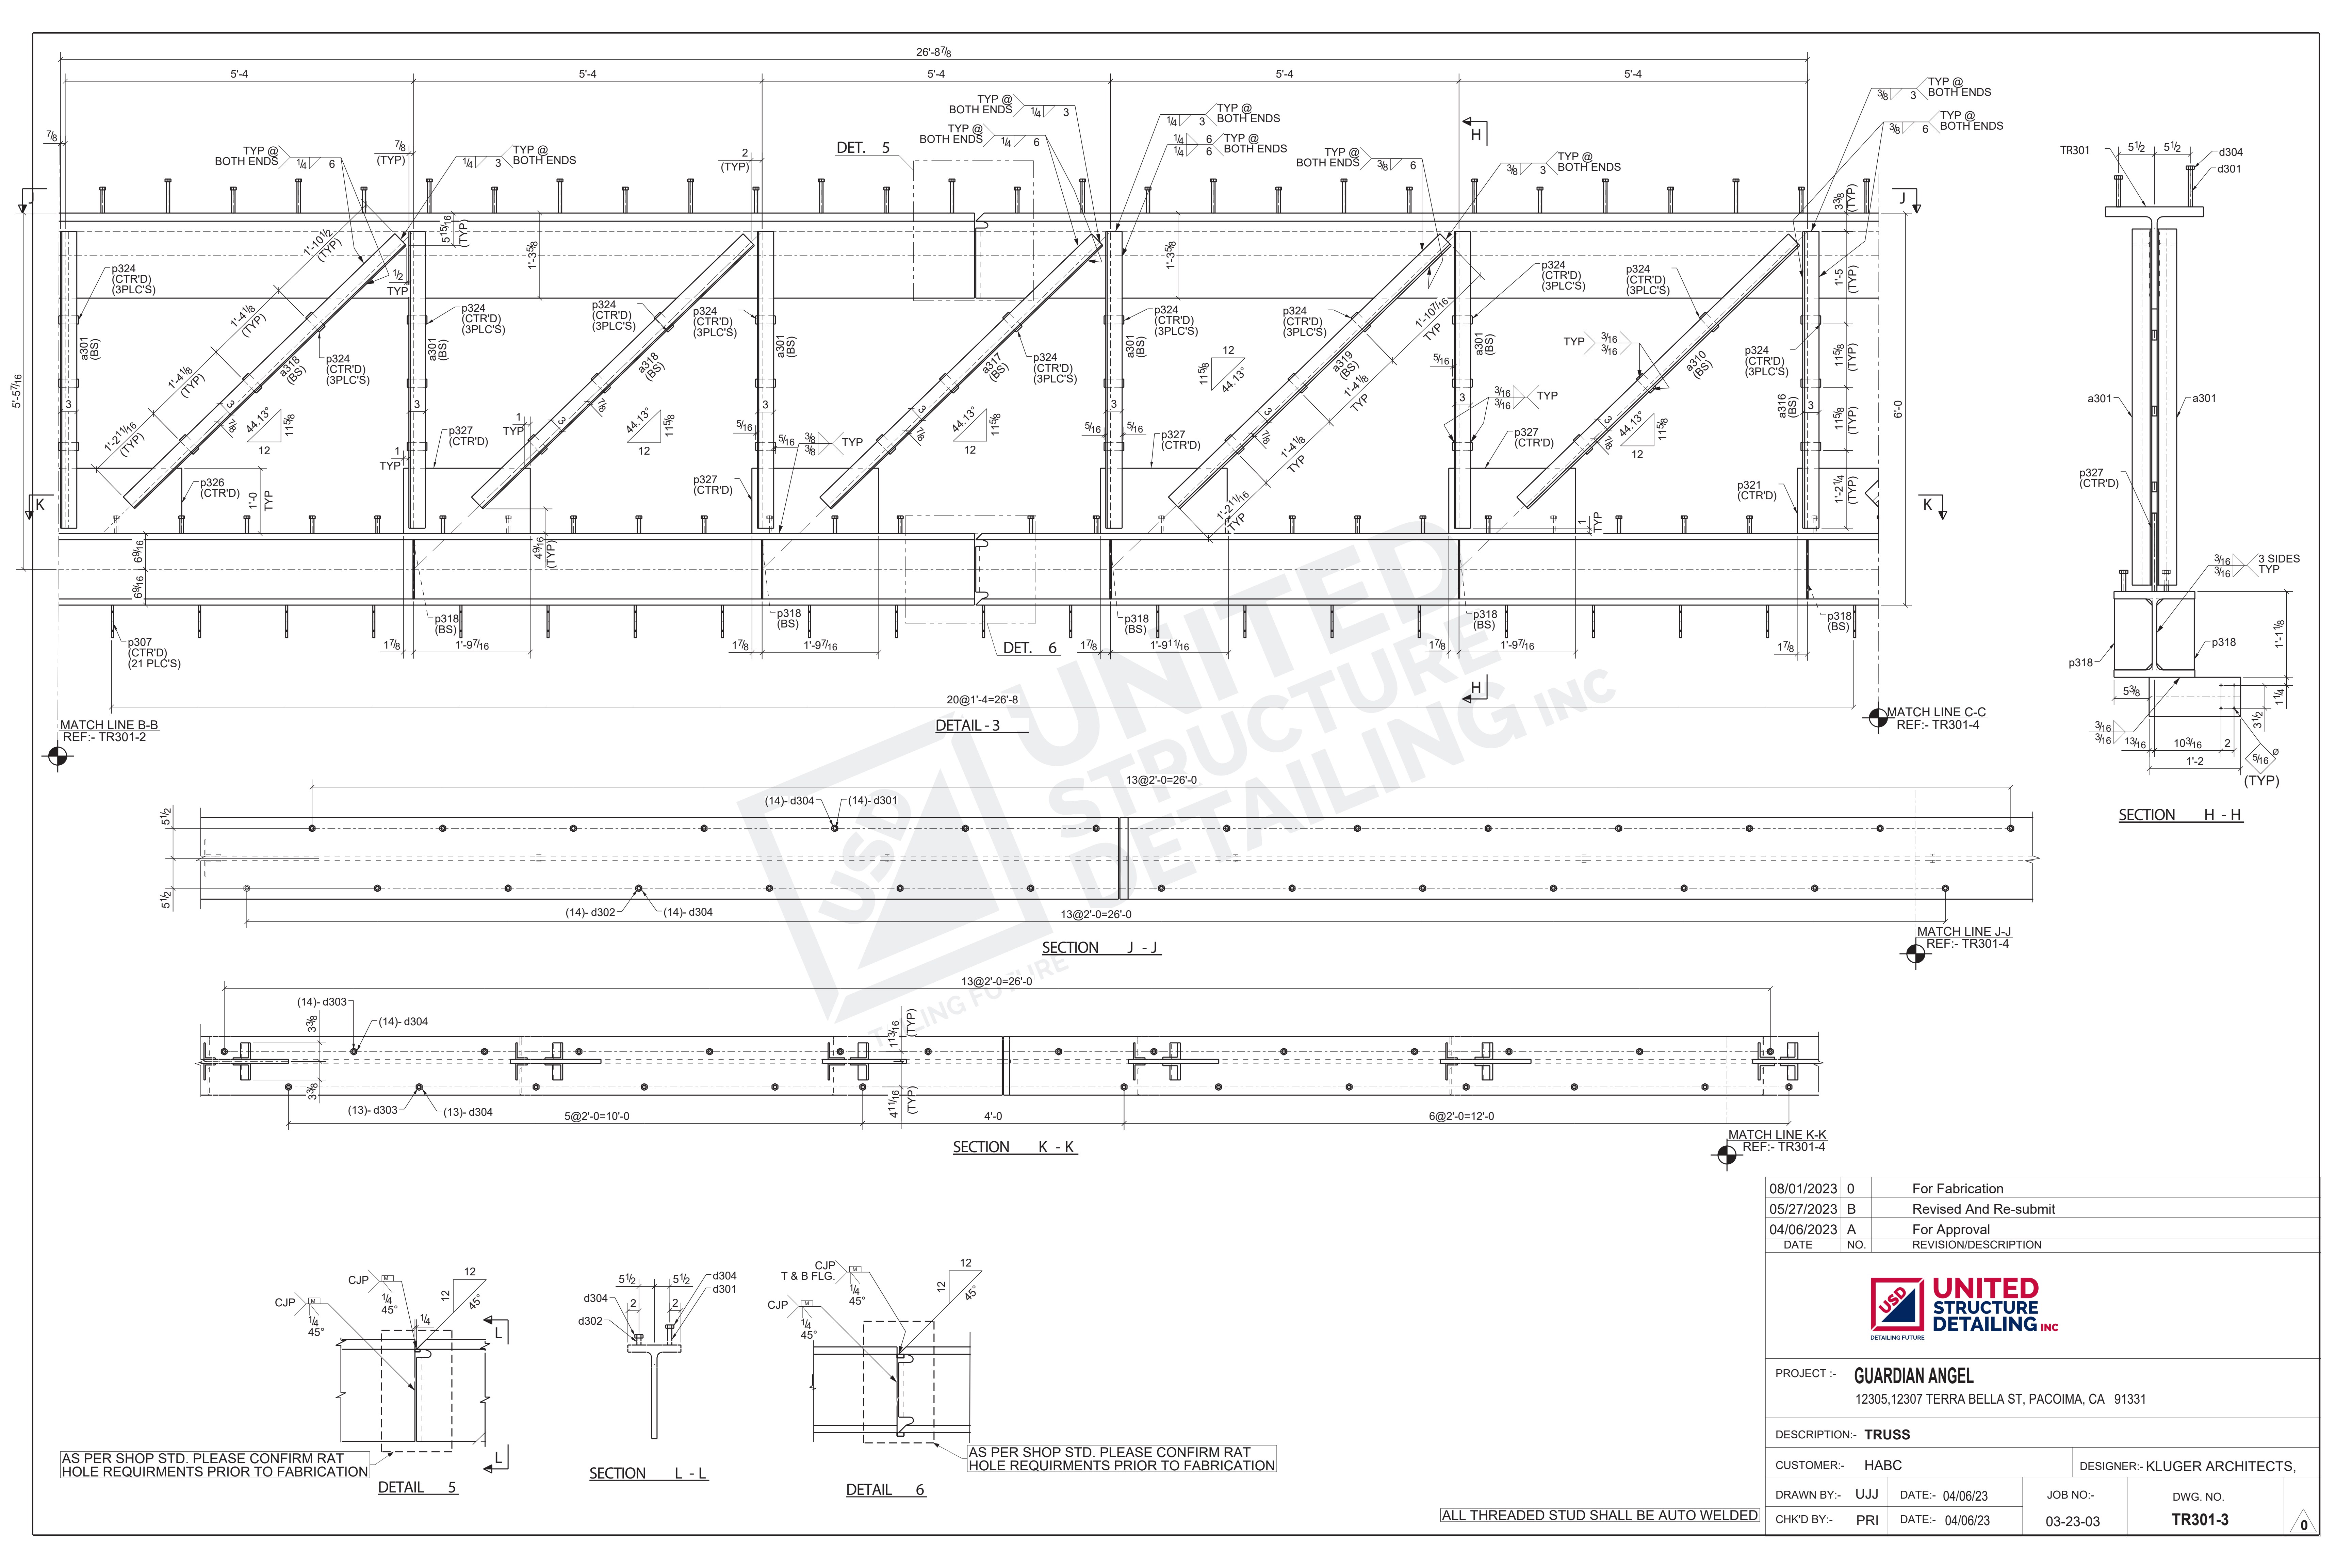

MATCH LINE B-B
REF:- TR301-2

DETAIL - 3

MATCH LINE C-C
REF:- TR301-4

SECTION J - J

MATCH LINE J-J
REF:- TR301-4

SECTION K - K

MATCH LINE K-K
REF:- TR301-4

AS PER SHOP STD. PLEASE CONFIRM RAT
HOLE REQUIRMENTS PRIOR TO FABRICATION

DETAIL 5


SECTION L - L

DETAIL 6


AS PER SHOP STD. PLEASE CONFIRM RAT
HOLE REQUIRMENTS PRIOR TO FABRICATION

ALL THREADED STUD SHALL BE AUTO WELDED

08/01/2023	0	For Fabrication
05/27/2023	B	Revised And Re-submit
04/06/2023	A	For Approval
DATE	NO.	REVISION/DESCRIPTION
USD UNITED STRUCTURE DETAILING INC DETAILING FUTURE		
PROJECT :- GUARDIAN ANGEL 12305,12307 TERRA BELLA ST, PACOIMA, CA 91331		
DESCRIPTION:- TRUSS		
CUSTOMER:- HABC		DESIGNER:- KLUGER ARCHITECTS,
DRAWN BY:- UJJ	DATE:- 04/06/23	JOB NO:-
CHK'D BY:- PRI	DATE:- 04/06/23	03-23-03
		DWG. NO. TR301-3

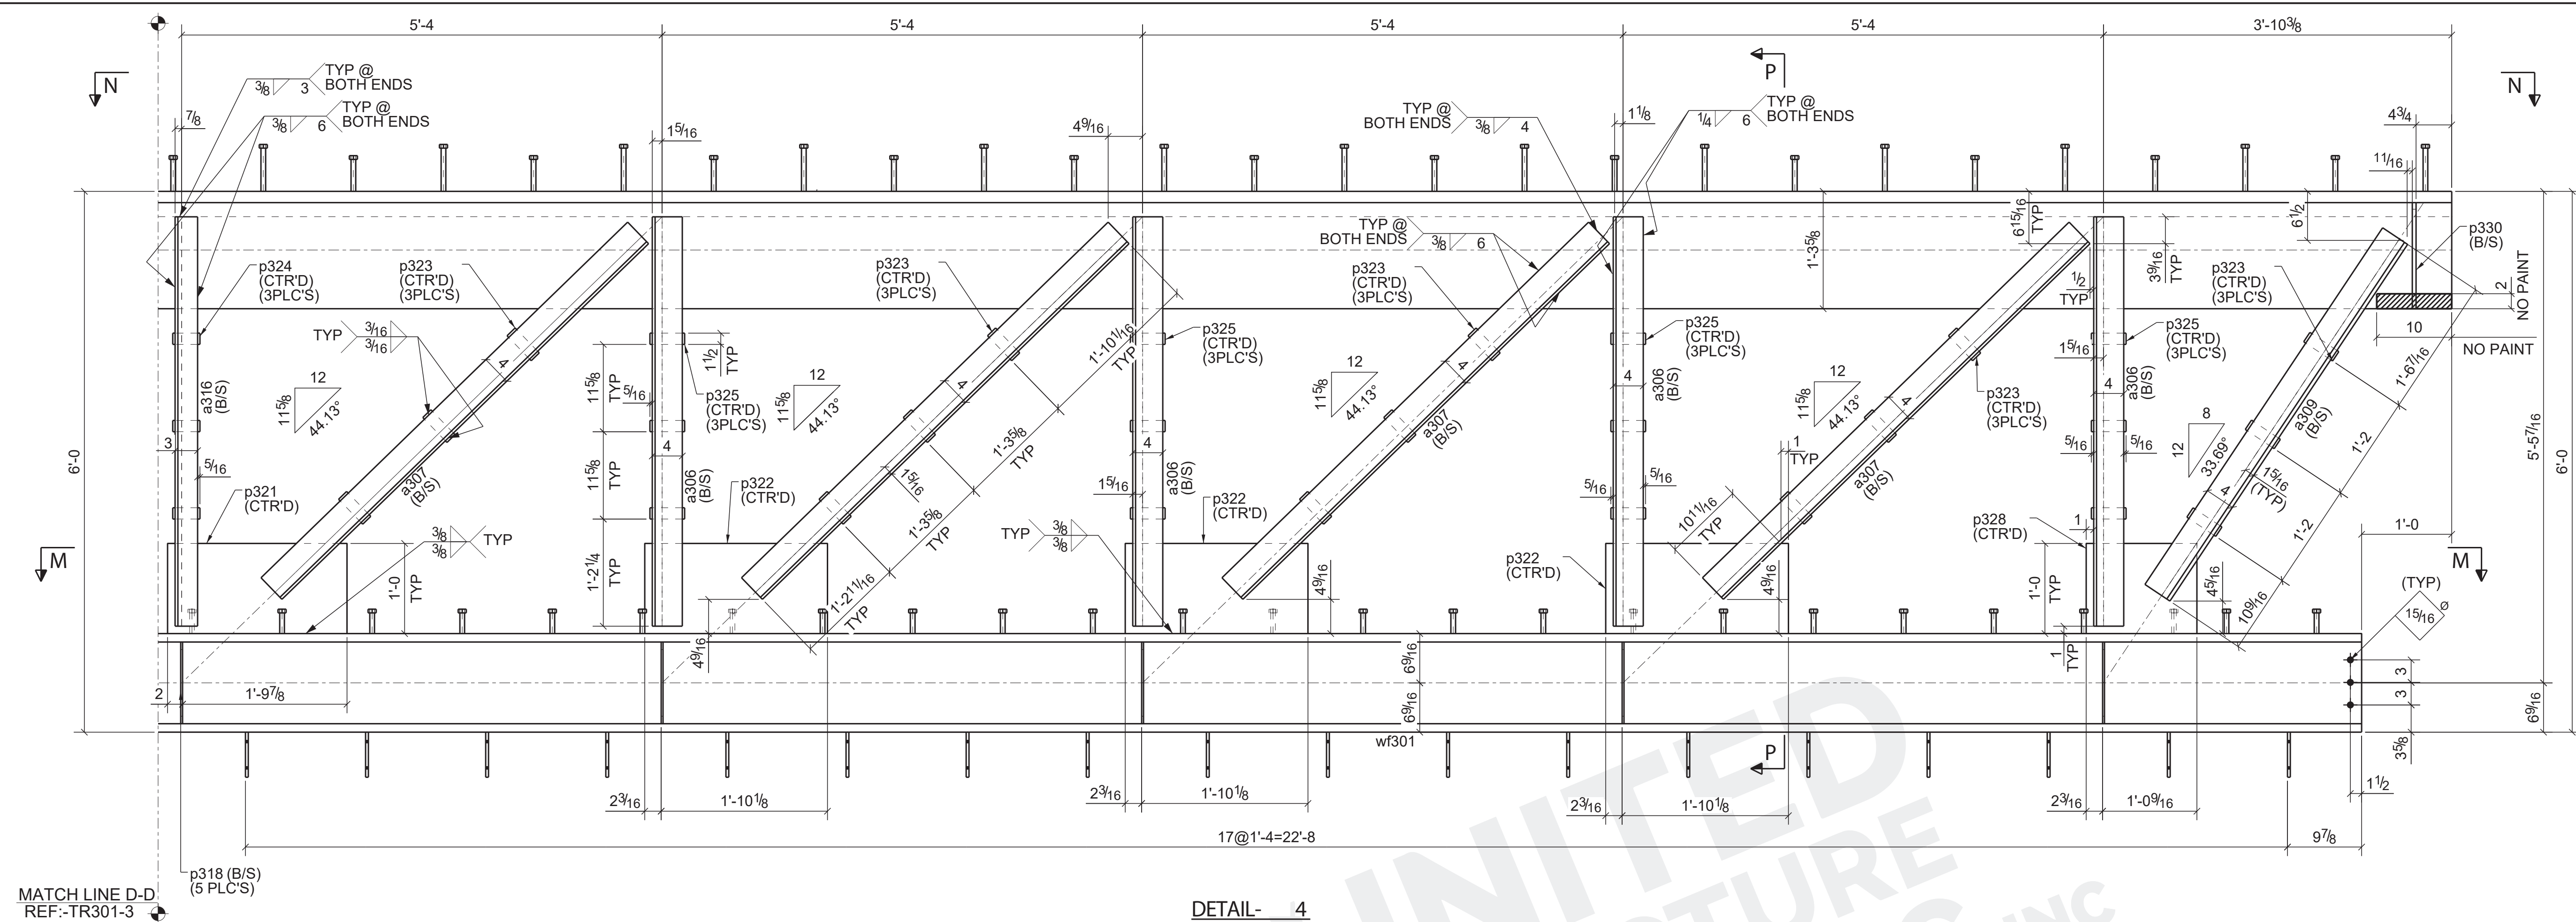


DETAIL- 4

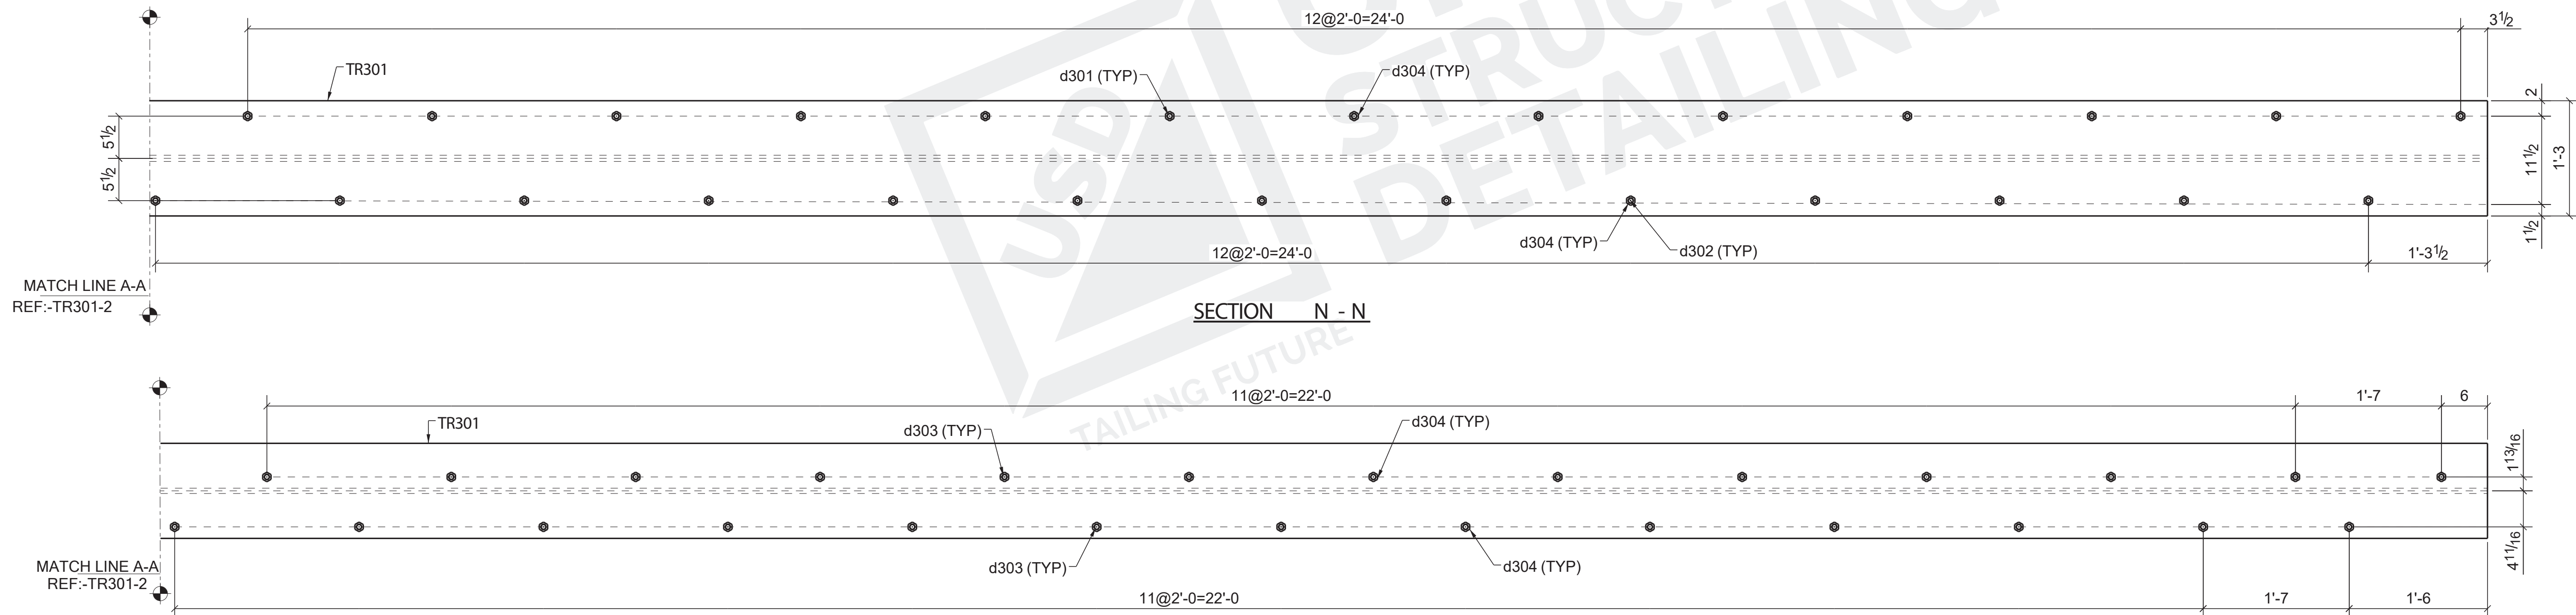

SECTION N - N

SECTION M - M

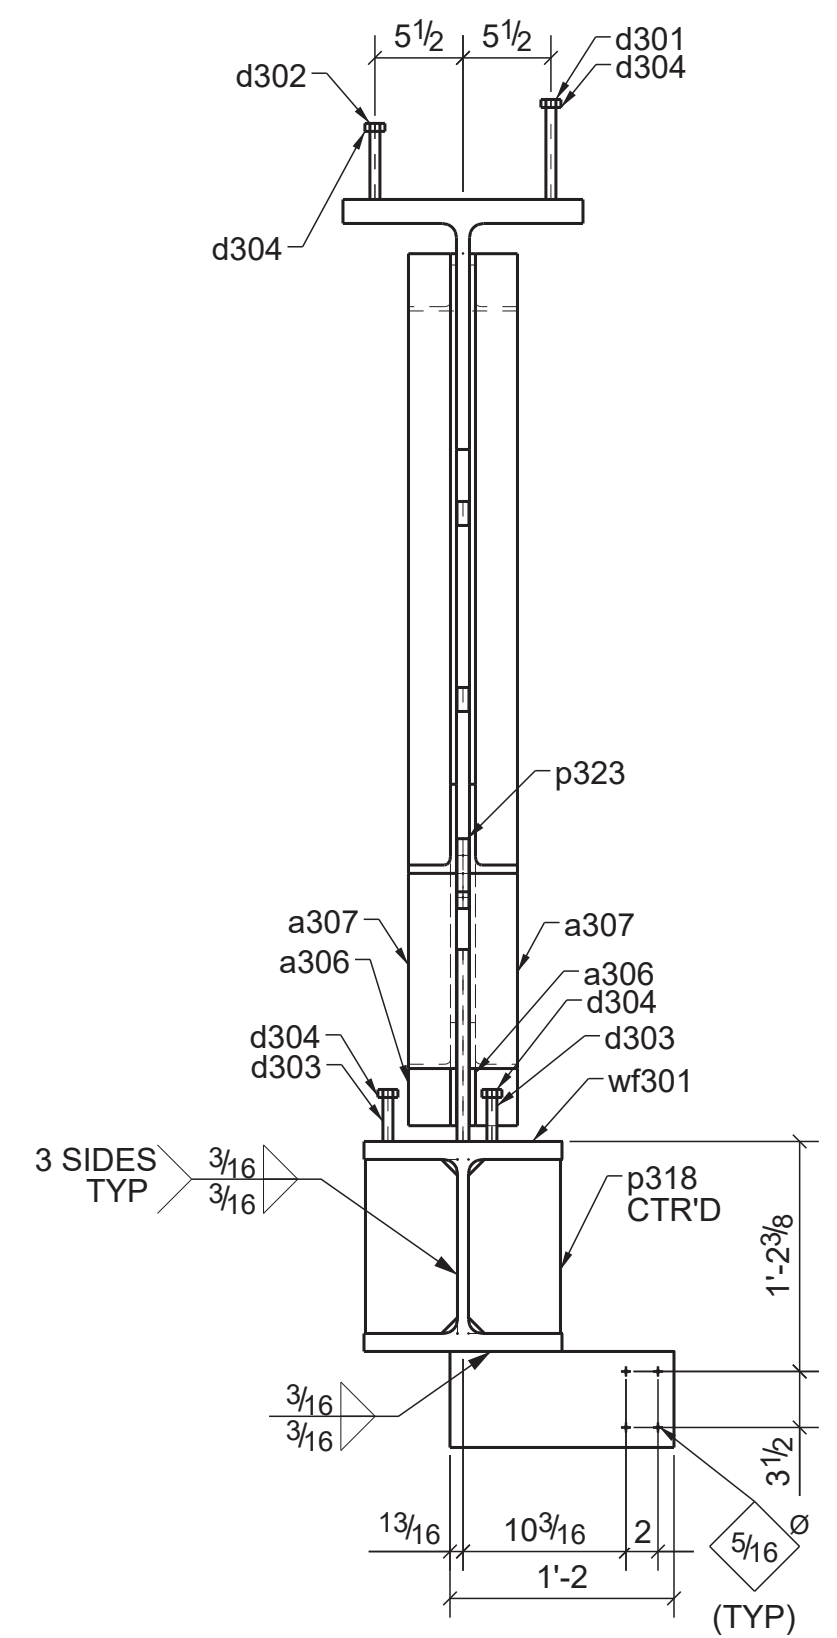

SECTION P - P

08/01/2023	0	For Fabrication
05/27/2023	B	Revised And Re-submit
04/06/2023	A	For Approval
DATE	NO.	REVISION/DESCRIPTION



PROJECT :- **GUARDIAN ANGEL**
12305,12307 TERRA BELLA ST, PACOIMA, CA 91331

DESCRIPTION:- **TRUSS**

CUSTOMER:- **HABC** DESIGNER:- **KLUGER ARCHITECTS,**

DRAWN BY:- UJJ	DATE:- 04/06/23	JOB NO:-	DWG. NO.
CHK'D BY:- PRI	DATE:- 04/06/23	03-23-03	TR301-4

ALL THREADED STUD SHALL BE AUTO WELDED

