


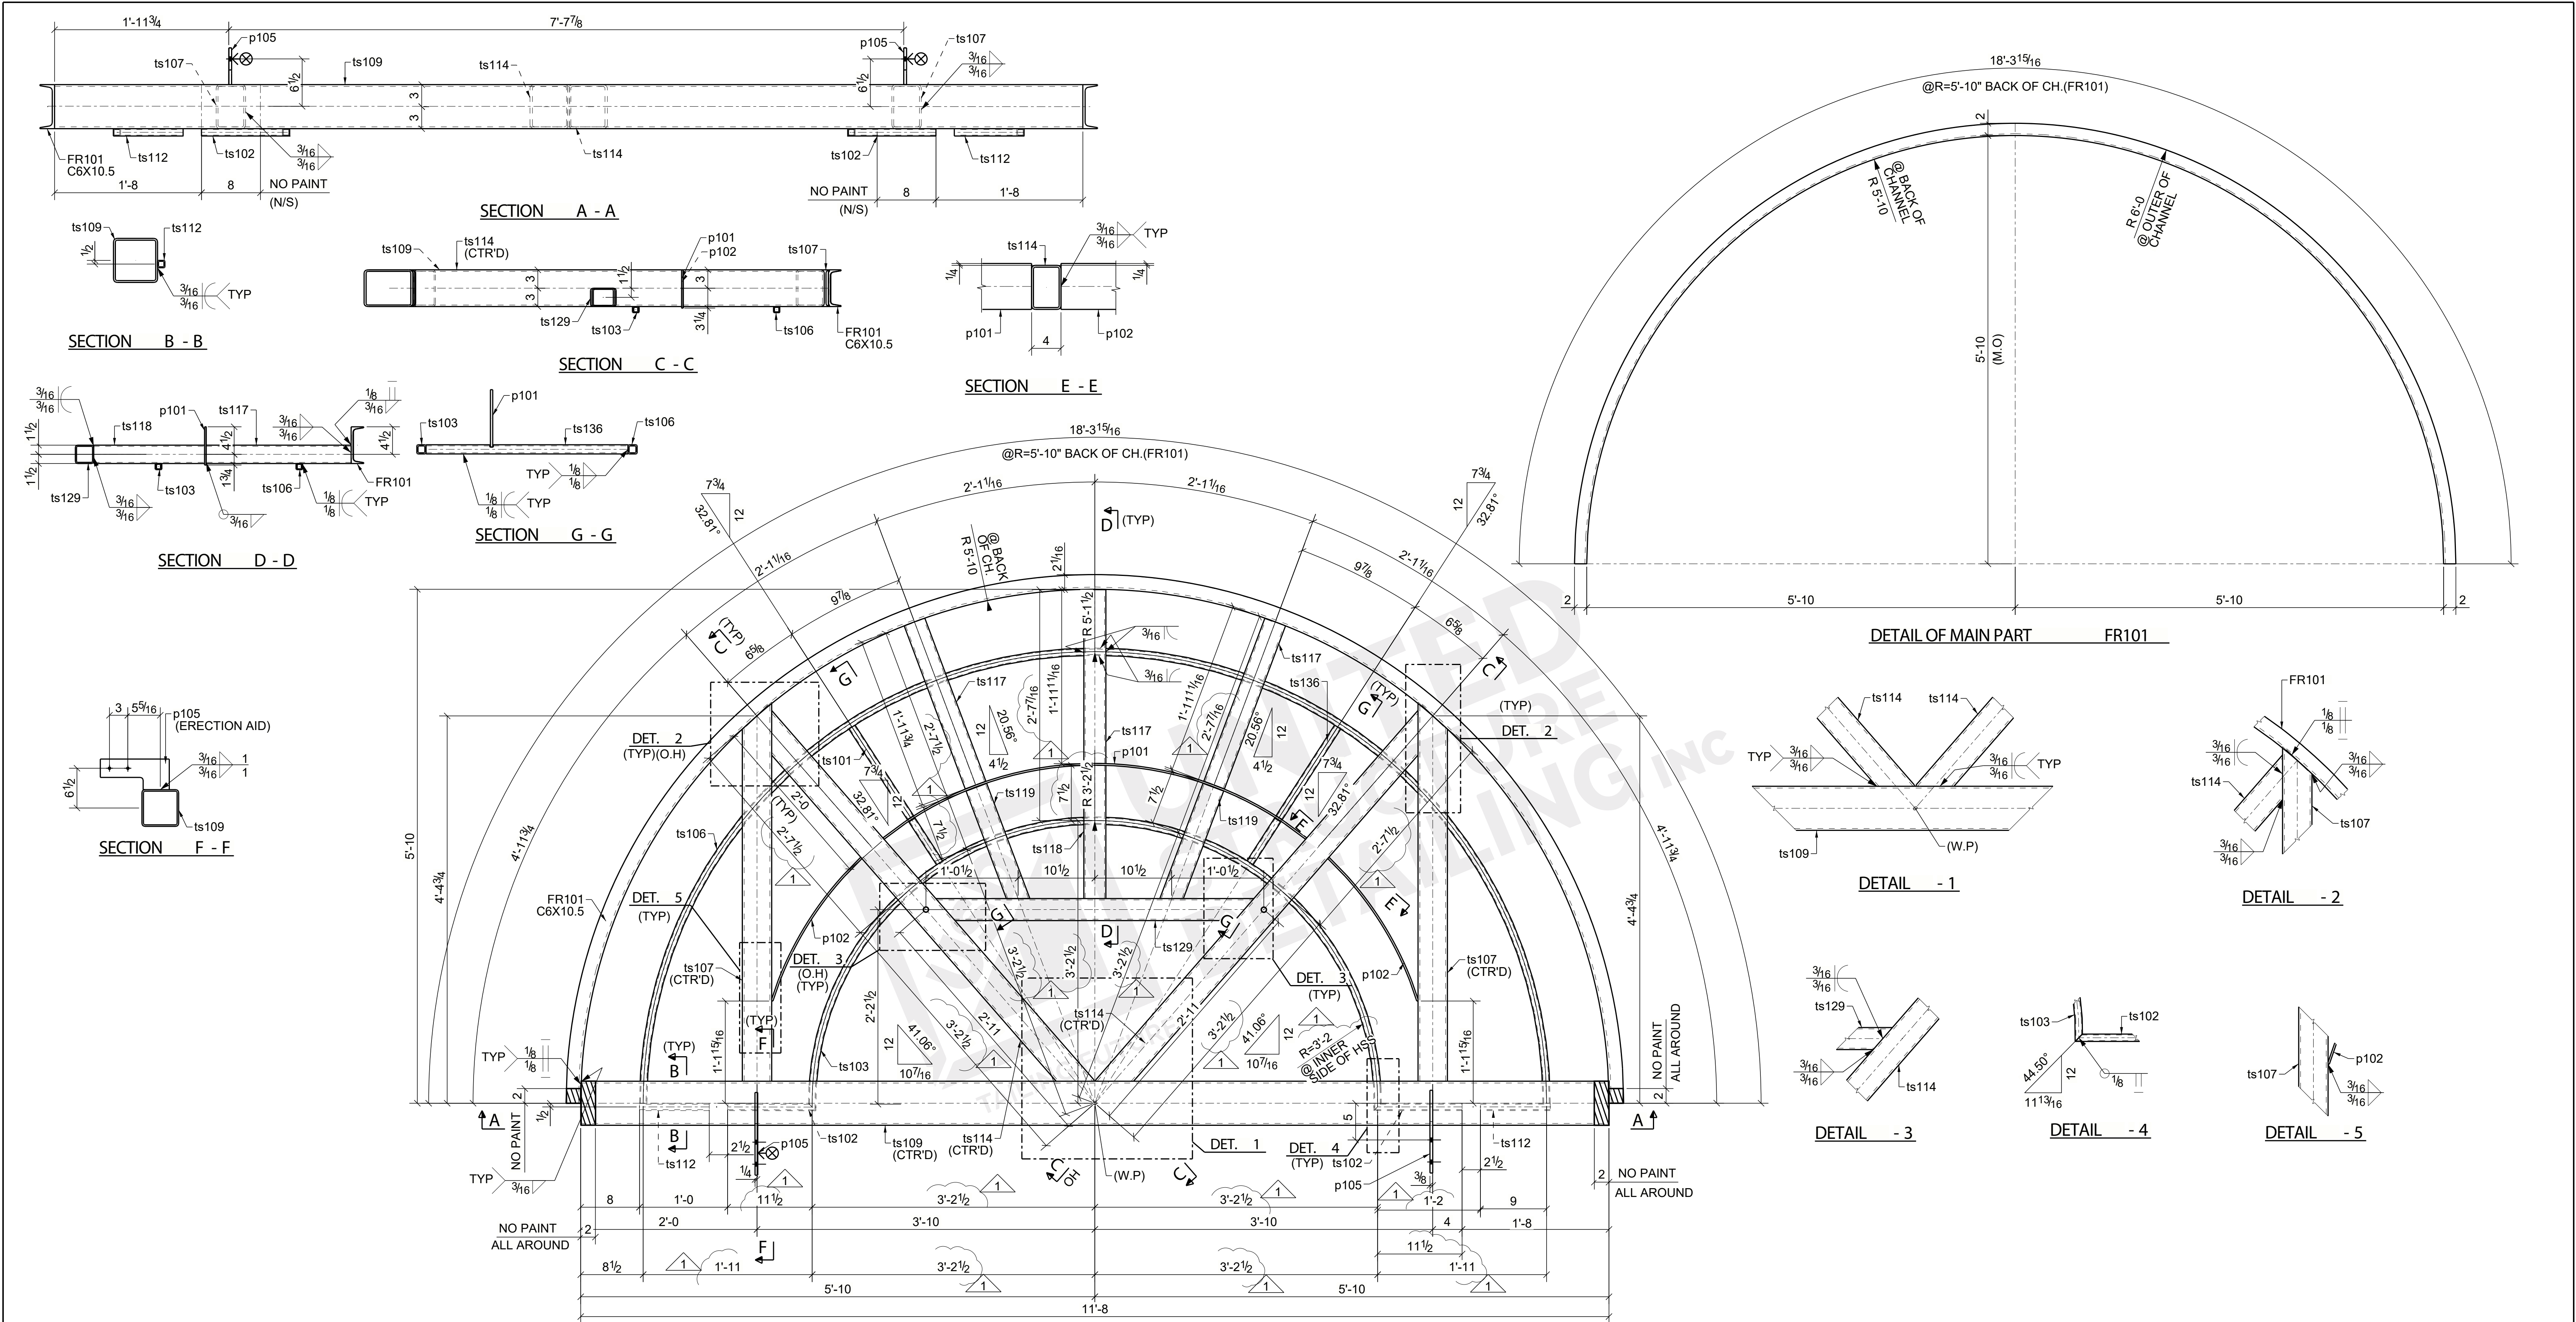

BILL OF MATERIAL						
QTY.	MARK	MATERIALS	LENGTH	GRADE	FINISH	REMARKS
1	FR101	C6X10.5	18'-3 15/16"	A36	B.P. COAT	
1	p101	PL 1/4"X6 1/4"	5'-2 3/16"	A36		
2	p102	PL 1/4"X6 1/4"	1'-11 1/4"	A36		
2	p105	PL 3/8"X5"	0'-11 1/4"	A36		
1	ts101	HSS 1X1X1/8	1'-10"	A500-GR.B		
2	ts102	HSS 1X1X1/8	1'-0"	A500-GR.B		
1	ts103	HSS 1X1X1/8	10'-3 1/16"	A500-GR.B		
1	ts106	HSS 1X1X1/8	16'-1 3/16"	A500-GR.B		
2	ts107	HSS 6X4X1/4	4'-3 5/8"	A500-GR.B		
1	ts109	HSS 6X6X1/4	11'-8"	A500-GR.B		
2	ts112	HSS 1X1X1/8	0'-9 1/2"	A500-GR.B		
2	ts114	HSS 6X4X1/4	5'-6 7/8"	A500-GR.B		
3	ts117	HSS 3X3X3/16	1'-11 11/16"	A500-GR.B		
1	ts118	HSS 3X3X3/16	1'-6 1/8"	A500-GR.B		
2	ts119	HSS 3X3X3/16	1'-4 3/4"	A500-GR.B		
1	ts129	HSS 3X3X3/16	3'-7 5/16"	A500-GR.B		
1	ts136	HSS 1X1X1/8	1'-10"	A500-GR.B		

ALL STEEL SHALL BE BLACK POWDER COATED.

FIELD BOLTS			
QTY	DESCRIPTION	LENGTH	REMARKS

09/25/2023	1	Revise As Noted
06/08/2023	0	For Fabrication
05/15/2023	B	Revised And Re-submit
DATE	REV.	DESCRIPTION
USD UNITED STRUCTURE DETAILING INC. DETAILING FUTURE		
ELECTRODE:- E70XX		
PROJECT :- DOWNTOWN DISNEY PASEO CENTRICO BLDG. G 1580 S.DISNEYLAND DRIVE ANAHEIM CA 92802		
DETAIL OF: FRAME		
MODELER UJJ	DETAILER DAL	CHECKER JAM
FOR APPROVAL DATE: 04/28/23	FOR CONST. DATE: 06/07/23	JOB NO # 5796
		SHEET # FR101